



| PROJ. REFERENCE NO. | SHEET NO. |
|---------------------|-----------|
| U-6005              | TMP-15    |

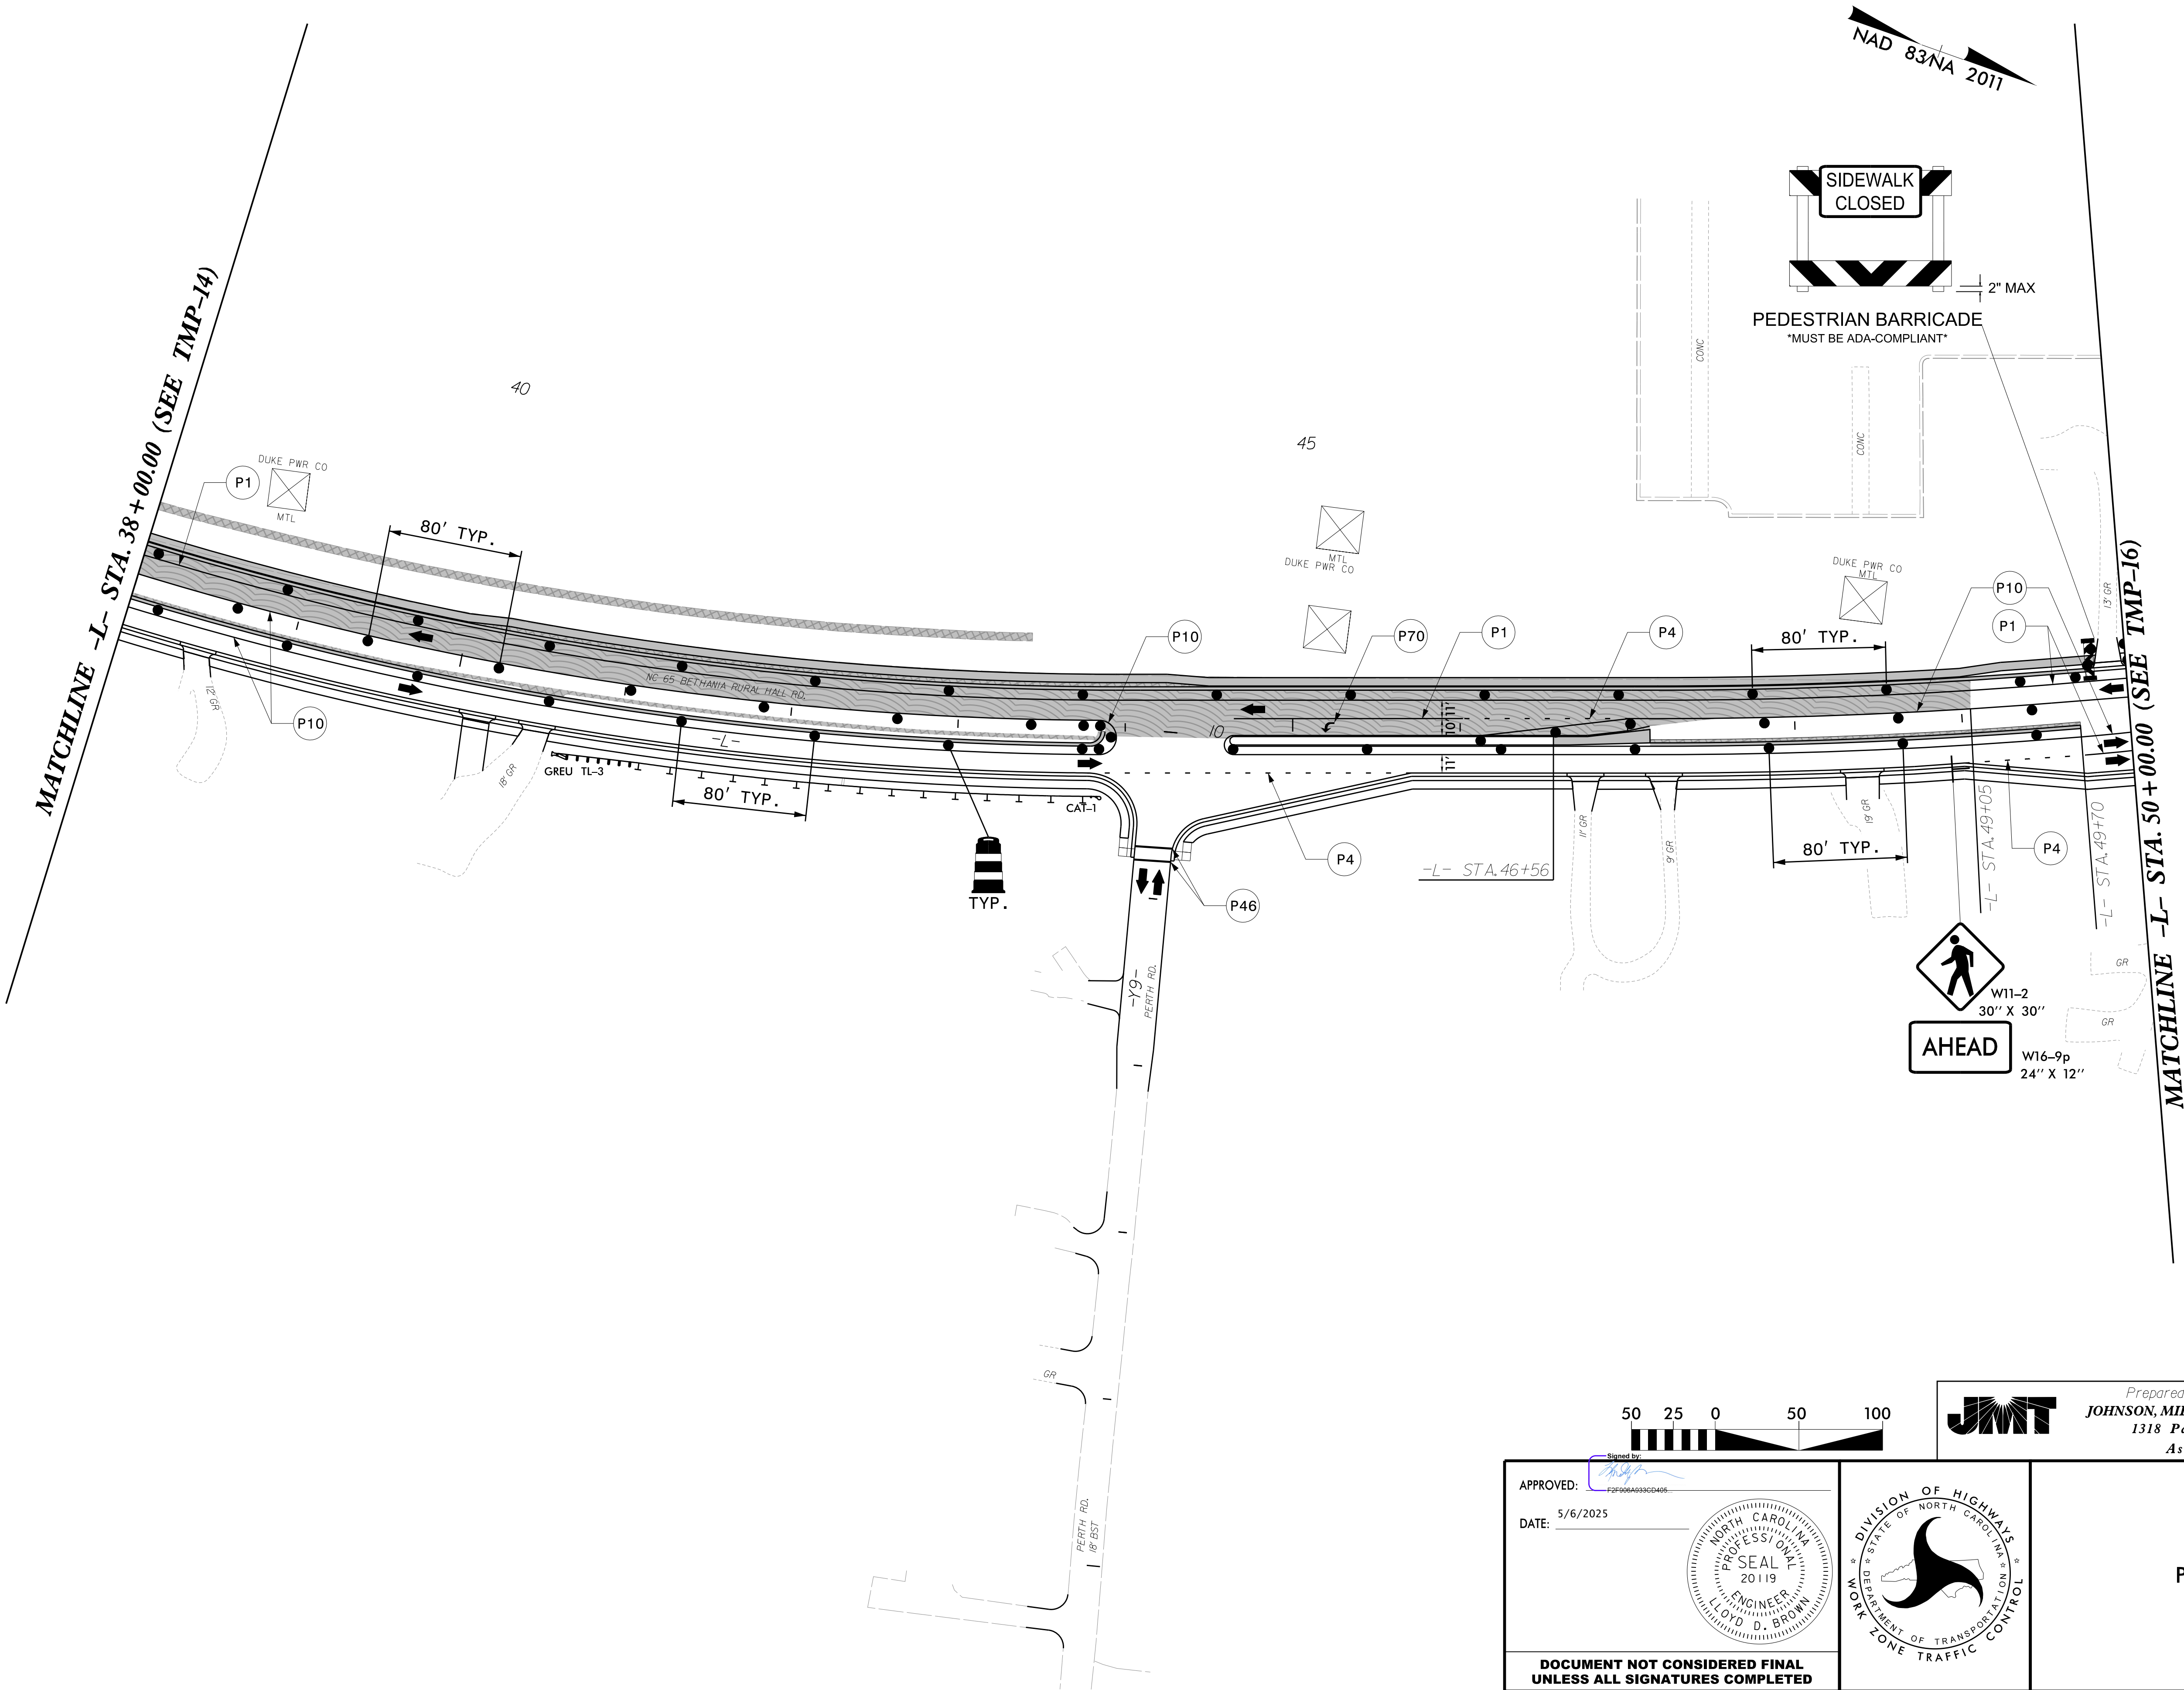


Prepared in the Office of:  
**JOHNSON, MIRMIRAN, & THOMPSON, INC.**  
1318 Patton Avenue, Suite F,  
Asheville NC, 28806

APPROVED:   
DATE: 5/6/2025

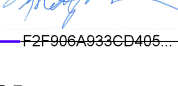

**DOCUMENT NOT CONSIDERED FINAL  
UNLESS ALL SIGNATURES COMPLETED**

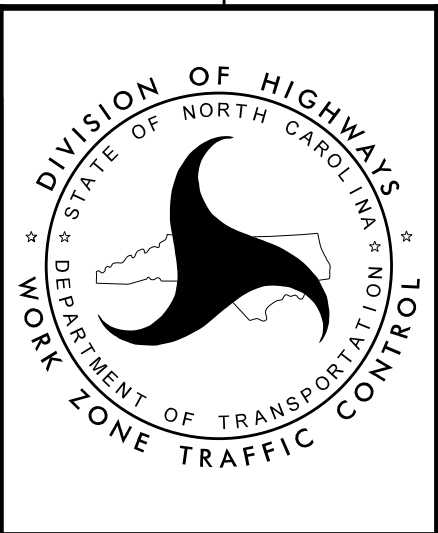

**PHASE IIIA**