

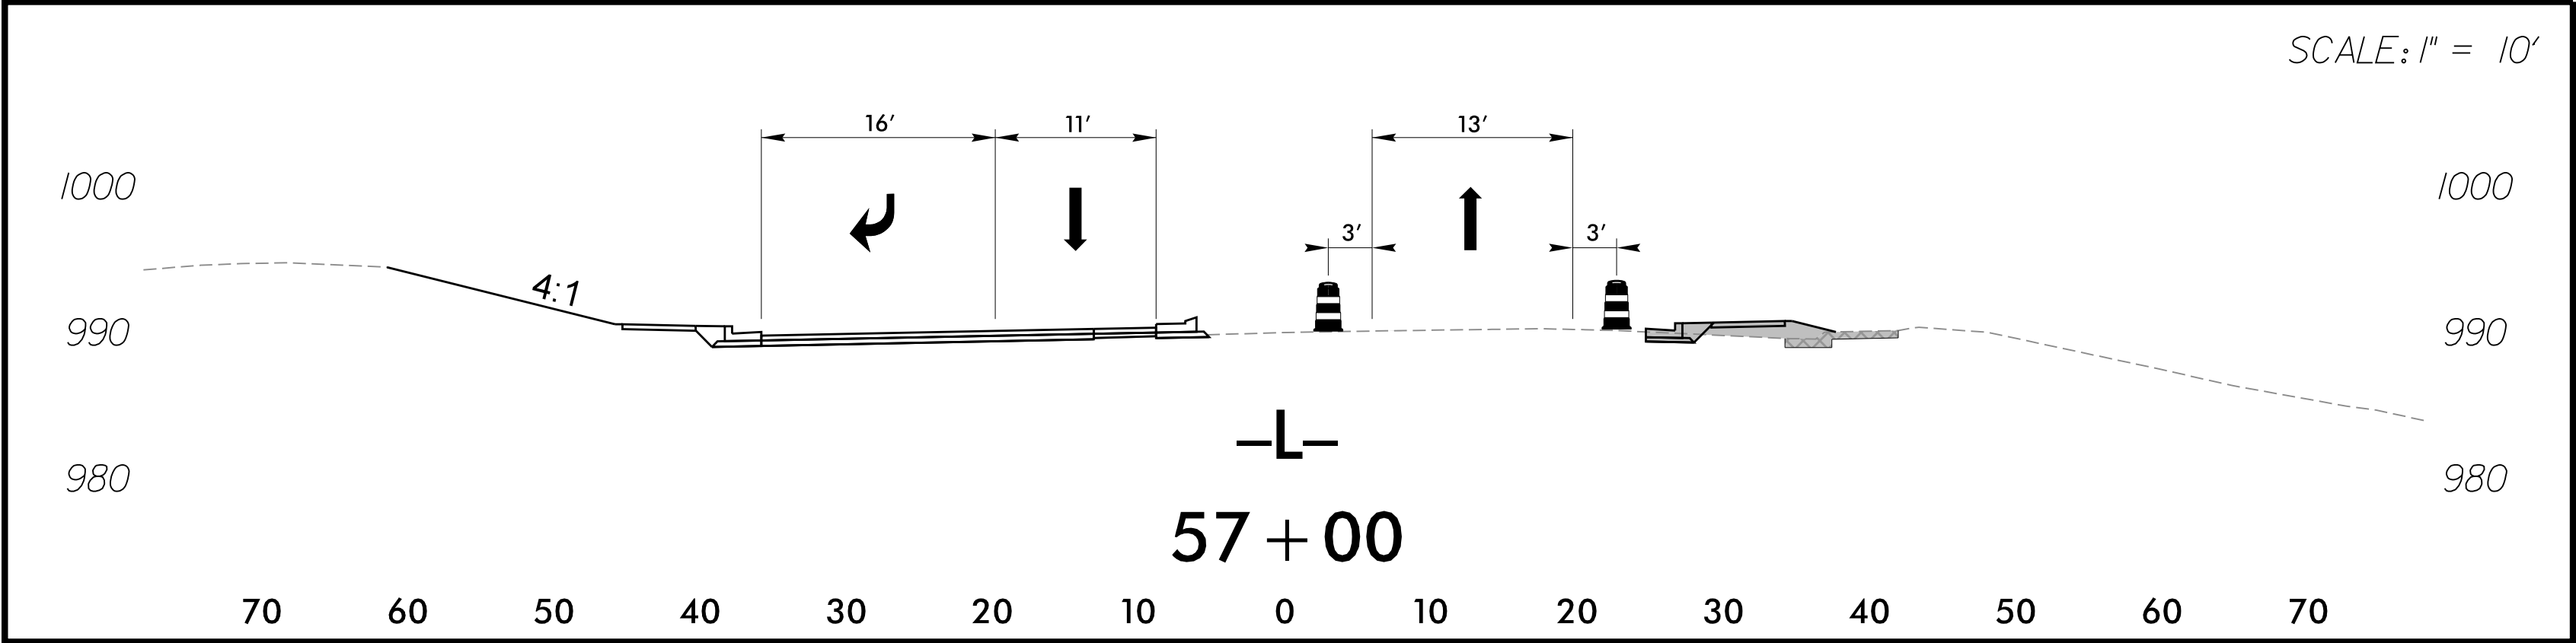


PROJ. REFERENCE NO.	SHEET NO.
U-6005	TMP-16

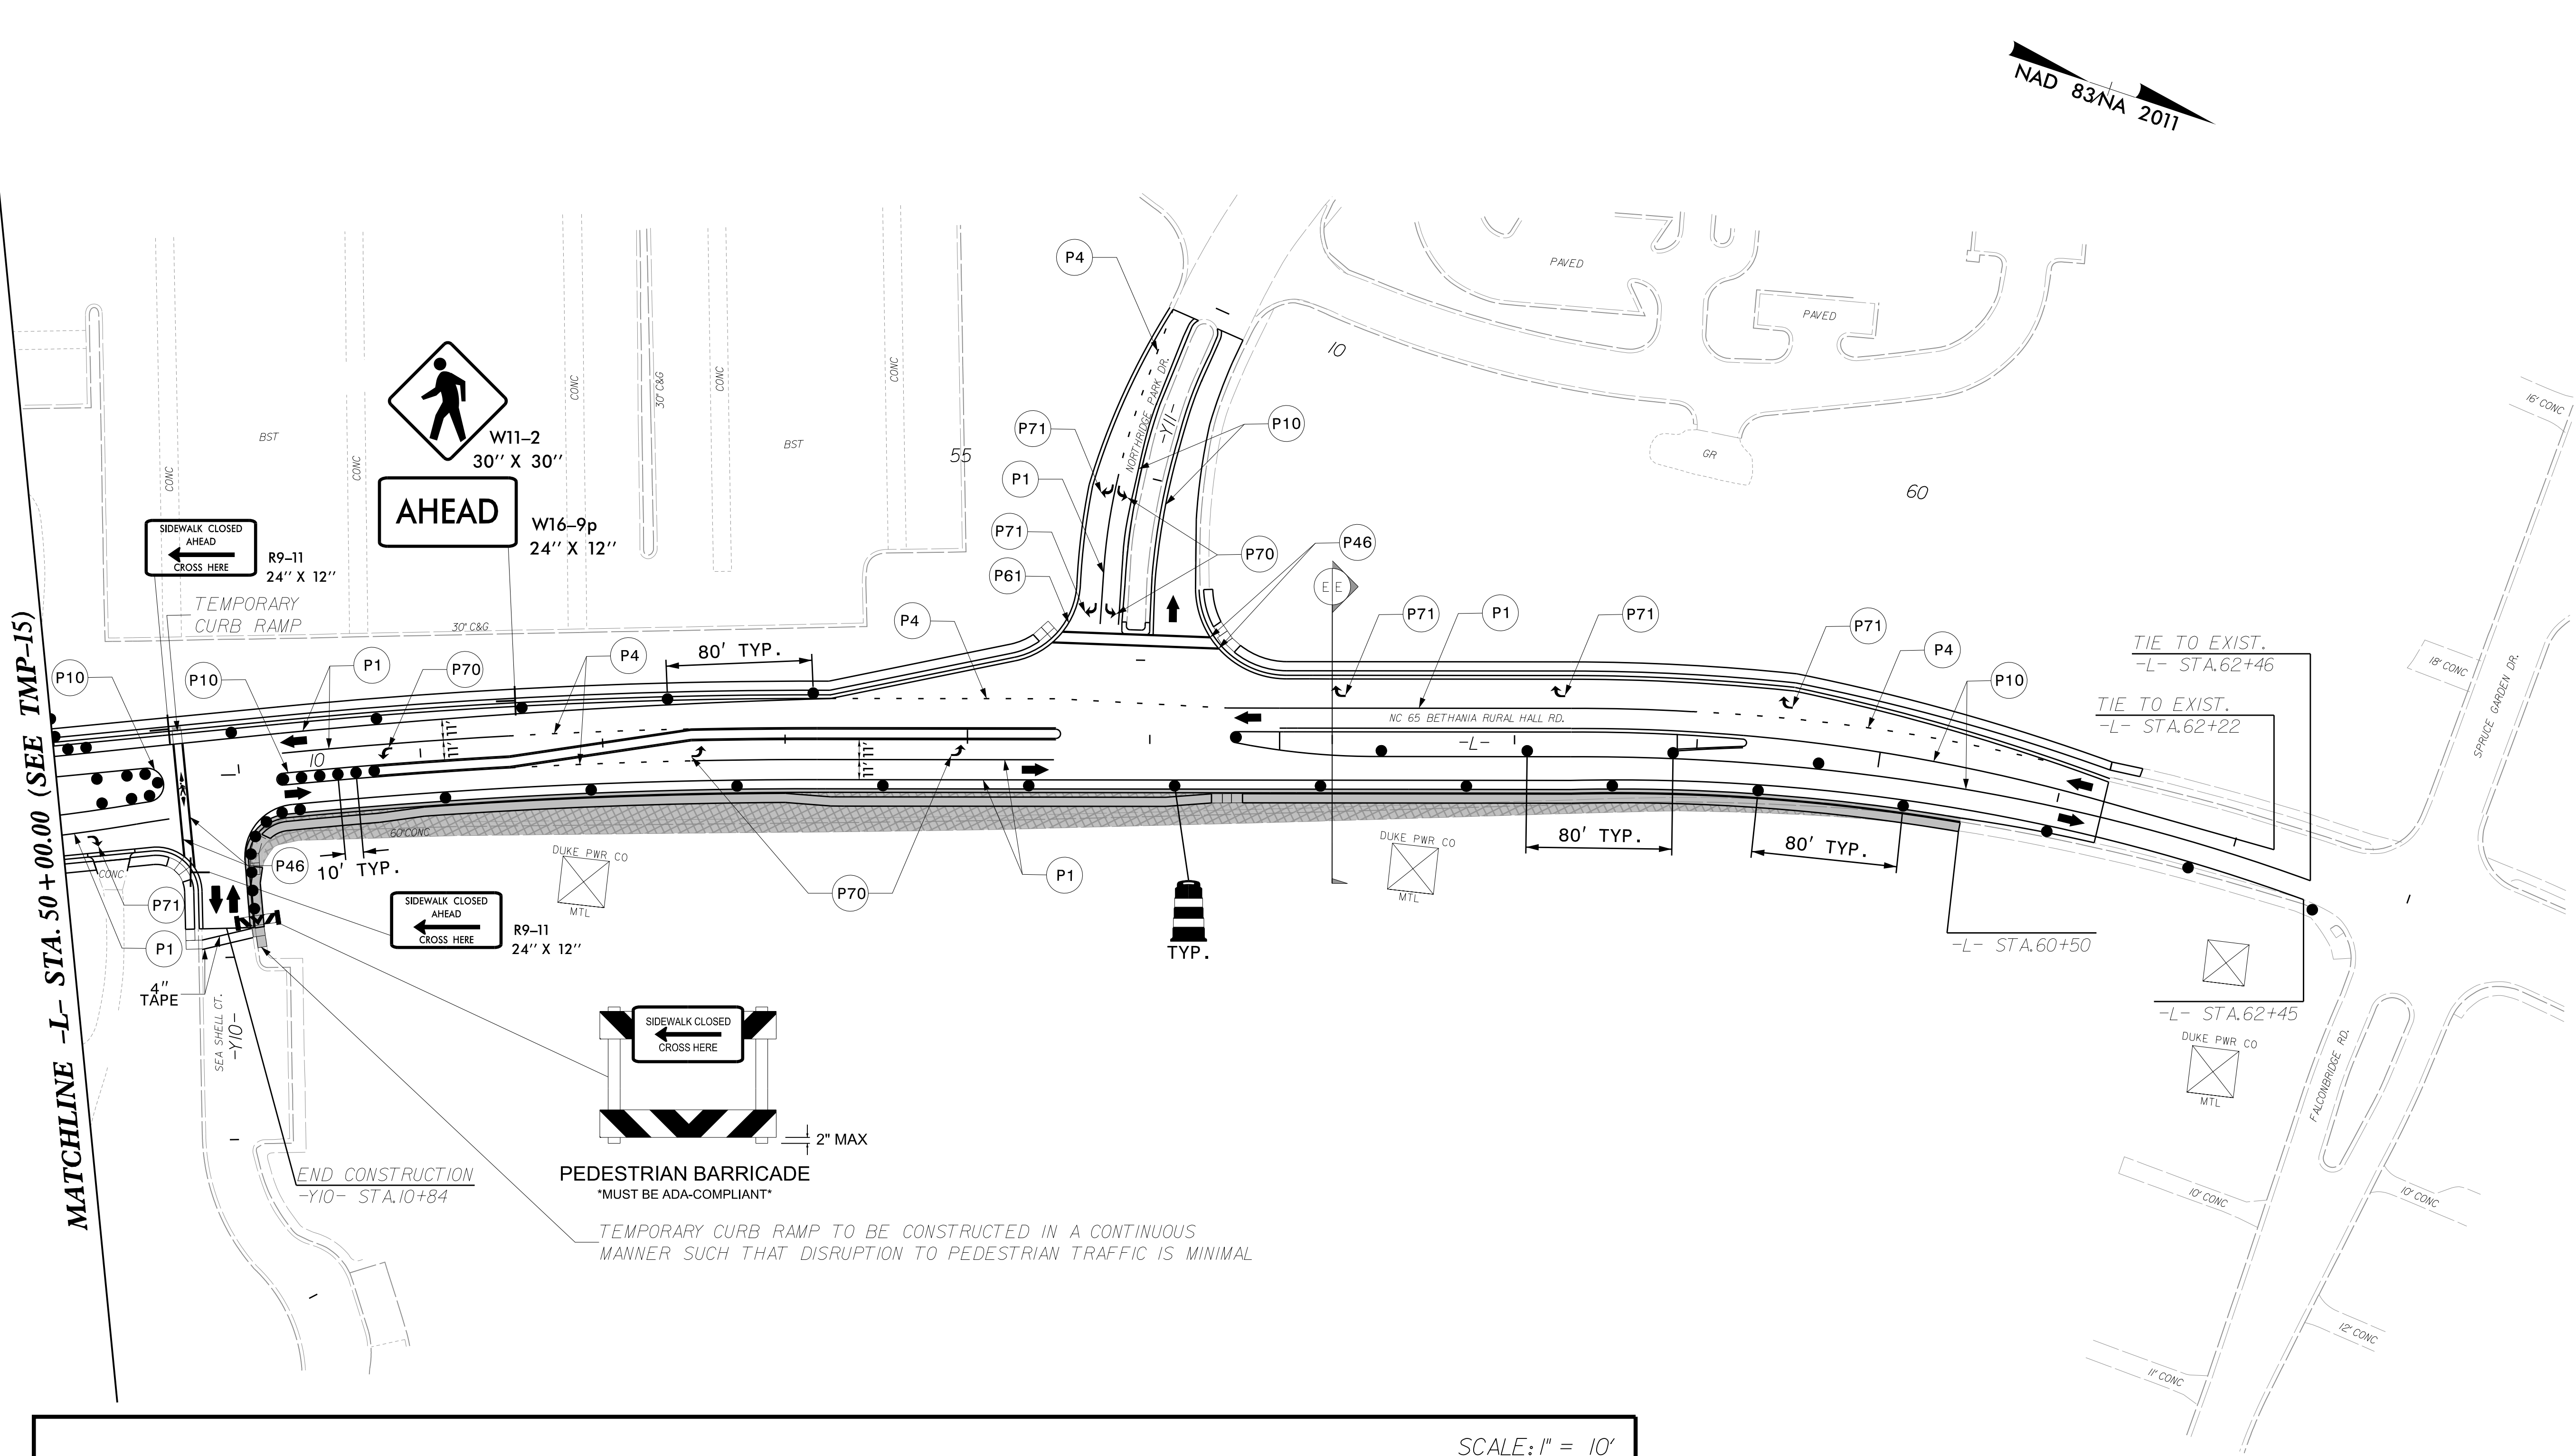


Prepared in the Office of:
JOHNSON, MIRMIRAN, & THOMPSON, INC.
1318 Patton Avenue, Suite F,
Asheville NC, 28806

APPROVED: 
DATE: 5/6/2025

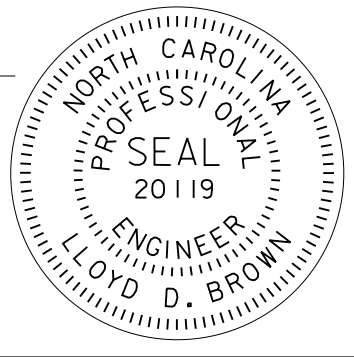

**DOCUMENT NOT CONSIDERED FINAL
UNLESS ALL SIGNATURES COMPLETED**

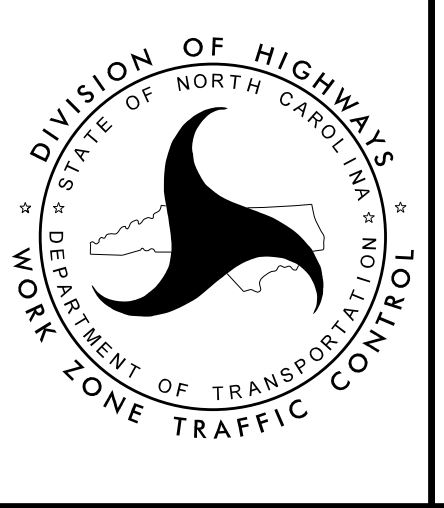

PHASE IIIA

4/7/2025 1:36:03 PM
\\u6005.TMP-Phase 3A-4.dgn
User:dfredde