


MATCHLINE -L- STA. 24+00.00 (SEE TMP-20)

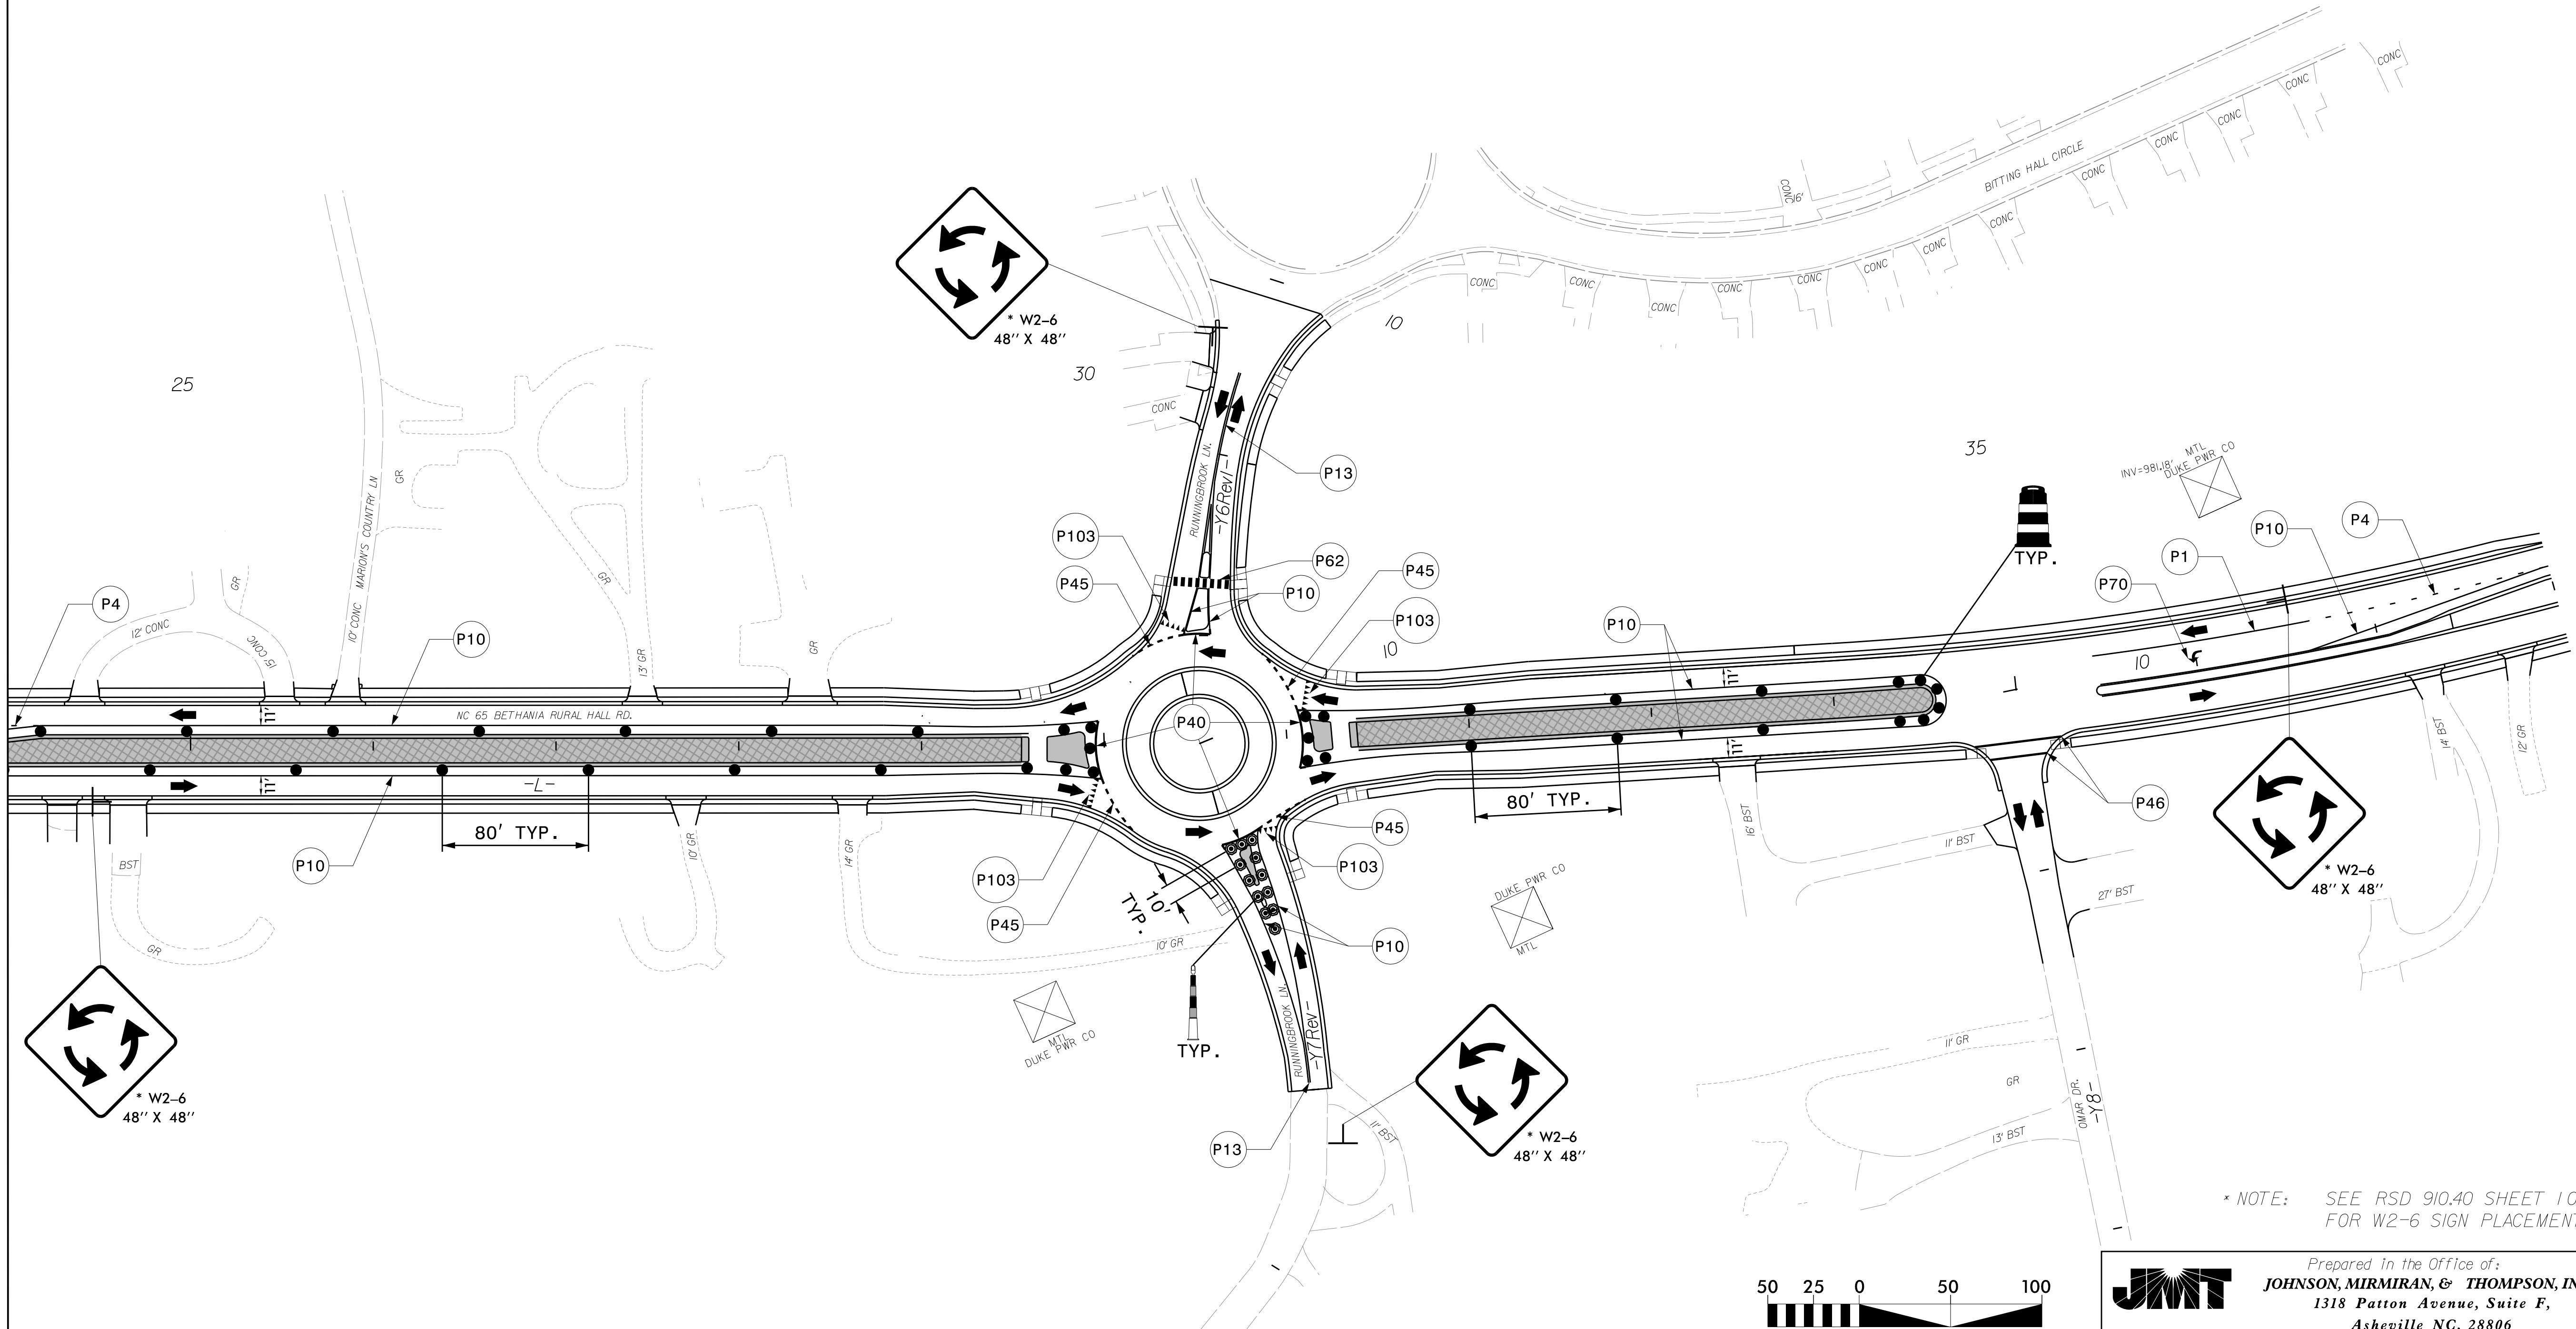

* NOTE: SEE RSD 910.40 SHEET 1 OF 2
FOR W2-6 SIGN PLACEMENT



Prepared in the Office of:
JOHNSON, MIRMIRAN, & THOMPSON, INC.
 1318 Patton Avenue, Suite F,
 Asheville NC, 28806

PHASE V

APPROVED: *[Signature]*
P2P0606933C0405

DATE: 5/6/2025

**DOCUMENT NOT CONSIDERED FINAL
UNLESS ALL SIGNATURES COMPLETED**

A circular professional engineer seal for the State of North Carolina. The outer ring contains the text "NORTH CAROLINA" at the top and "SEAL" at the bottom. Inside the ring, the words "PROFESSIONAL" and "ENGINEER" are written in a circular path. In the center of the seal, the number "20119" is displayed above the name "LLOYD D. BROWN".