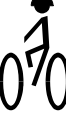


| FINAL PAVEMENT MARKING SCHEDULE           |        |                                                       |
|-------------------------------------------|--------|-------------------------------------------------------|
| MATERIAL                                  | SYMBOL | DESCRIPTION                                           |
| PAVEMENT MARKING                          |        |                                                       |
| THERMOPLASTIC                             |        |                                                       |
|                                           | T1     | WHITE EDGLINE (4", 90 MIL)                            |
|                                           | T2     | WHITE SOLID LANE LINE (4", 90 MIL)                    |
|                                           | T4     | 3 FT. - 9 FT./SP WHITE MINISKIP (4", 90 MIL)          |
|                                           | T5     | 2 FT. - 6 FT./SP WHITE MINISKIP (4", 90 MIL)          |
|                                           | T10    | YELLOW EDGLINE (4", 90 MIL)                           |
|                                           | T11    | YELLOW SINGLE CENTER (4", 90 MIL)                     |
|                                           | T12    | 10 FT. YELLOW SKIP (4", 90 MIL)                       |
|                                           | T13    | YELLOW DOUBLE CENTER (4", 90 MIL)                     |
|                                           | T40    | WHITE GORELINE (8", 90 MIL)                           |
|                                           | T41    | WHITE DIAGONAL (8", 90 MIL)                           |
|                                           | T42    | YELLOW DIAGONAL (8", 90 MIL)                          |
|                                           | T45    | 3 FT.-3 FT./SP WHITE MINISKIP (8", 90 MIL) (RAB ONLY) |
|                                           | T46    | WHITE CROSSWALK (8", 90 MIL)                          |
|                                           | T61    | WHITE STOPBAR (24", 90 MIL)                           |
|                                           | T62    | WHITE CROSSWALK LINE (24", 90 MIL)                    |
| THERMOPLASTIC                             |        |                                                       |
|                                           | T70    | LEFT TURN ARROW (90 MIL)                              |
|                                           | T71    | RIGHT TURN ARROW (90 MIL)                             |
|                                           | T90    | BICYCLE SYMBOL, HEATED-IN-PLACE (90 MIL)              |
|                                           | T91    | BICYCLE STRAIGHT ARROW, HEATED-IN-PLACE (90 MIL)      |
|                                           | T103   | 24" YIELD LINE TRIANGLE (90)                          |
| SNOWPLOWABLE PAVEMENT MARKERS (NOT SHOWN) |        |                                                       |
|                                           | ME     | YELLOW & YELLOW                                       |
|                                           | MF     | CRYSTAL & RED                                         |

| PAVEMENT MARKING SYMBOLS                                                            |      |
|-------------------------------------------------------------------------------------|------|
|  | T70  |
|  | T71  |
|  | T90  |
|  | T91  |
|  | T103 |

| LEGEND                                                                                |                          |
|---------------------------------------------------------------------------------------|--------------------------|
| GENERAL                                                                               |                          |
|  | NORTH ARROW              |
|  | EXIST. PVMT.             |
|  | PROPOSED PVMT.           |
| PAVEMENT MARKINGS                                                                     |                          |
|  | PROPOSED LINES           |
| PAVEMENT MARKING SYMBOLS                                                              |                          |
|  | PAVEMENT MARKING SYMBOLS |

| RAMP TYPES AND LOCATIONS |      |                           |
|--------------------------|------|---------------------------|
| ID                       | TYPE | LOCATION                  |
| 1                        | 1    | -Y1- STA. 10+29.61 LT     |
| 2                        | 1    | -Y2- STA. 12+31.08 LT     |
| 3                        | 1    | -Y2- STA. 12+31.24 LT     |
| 4                        | 1    | -Y3- STA. 10+22.51 RT     |
| 5                        | 1    | -Y3- STA. 10+39.21 LT     |
| 6                        | 1    | -Y4- STA. 13+13.58 RT     |
| 7                        | 1    | -Y4- STA. 13+15.98 LT     |
| 8                        | 1A   | -Y5- STA. 10+64.82 RT     |
| 9                        | 1    | -Y5- STA. 10+65.02 LT     |
| 10                       | 3    | -L- STA. 29+62.77 LT      |
| 11                       | 3    | -L- STA. 29+62.33 RT      |
| 12                       | 1A   | -Y6REV1- STA. 11+71.18 RT |
| 13                       | 3    | -Y6REV1- STA. 11+70.11 LT |
| 14                       | 1A   | -Y7REV- STA. 10+88.68 RT  |
| 15                       | 1A   | -Y7REV- STA. 10+86.74 LT  |
| 16                       | 3    | -L- STA. 31+33.80 RT      |
| 17                       | 3    | -L- STA. 31+31.94 LT      |
| 18                       | 1    | -Y8- STA. 10+29.87 RT     |
| 19                       | 1    | -Y8- STA. 10+34.46 LT     |
| 20                       | 1A   | -Y9- STA. 10+73.98 RT     |
| 21                       | 1A   | -Y9- STA. 10+73.98 LT     |
| 22                       | 3    | -Y10- STA. 10+51.06 RT    |
| 23                       | 3    | -Y10- STA. 10+41.98 LT    |
| 24                       | 1A   | -Y11- STA. 11+83.43 RT    |
| 25                       | 3    | -Y11- STA. 11+86.96 LT    |
| 26                       | 3    | -L- STA. 56+42.03 RT      |


TIP NO.

U - 6005

SHEET NO.

PMP - 1A

APPROVED:

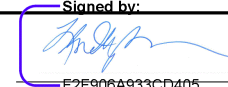  
F2F00A833CD405

DATE:

5/6/2025

SEAL



DOCUMENT NOT CONSIDERED FINAL  
UNLESS ALL SIGNATURES COMPLETED