


8/17/99

4/8/2025 9:23:32 AM
\\SPX\p\U6005_PMP_PSH.06.dgn
User:cmiddle

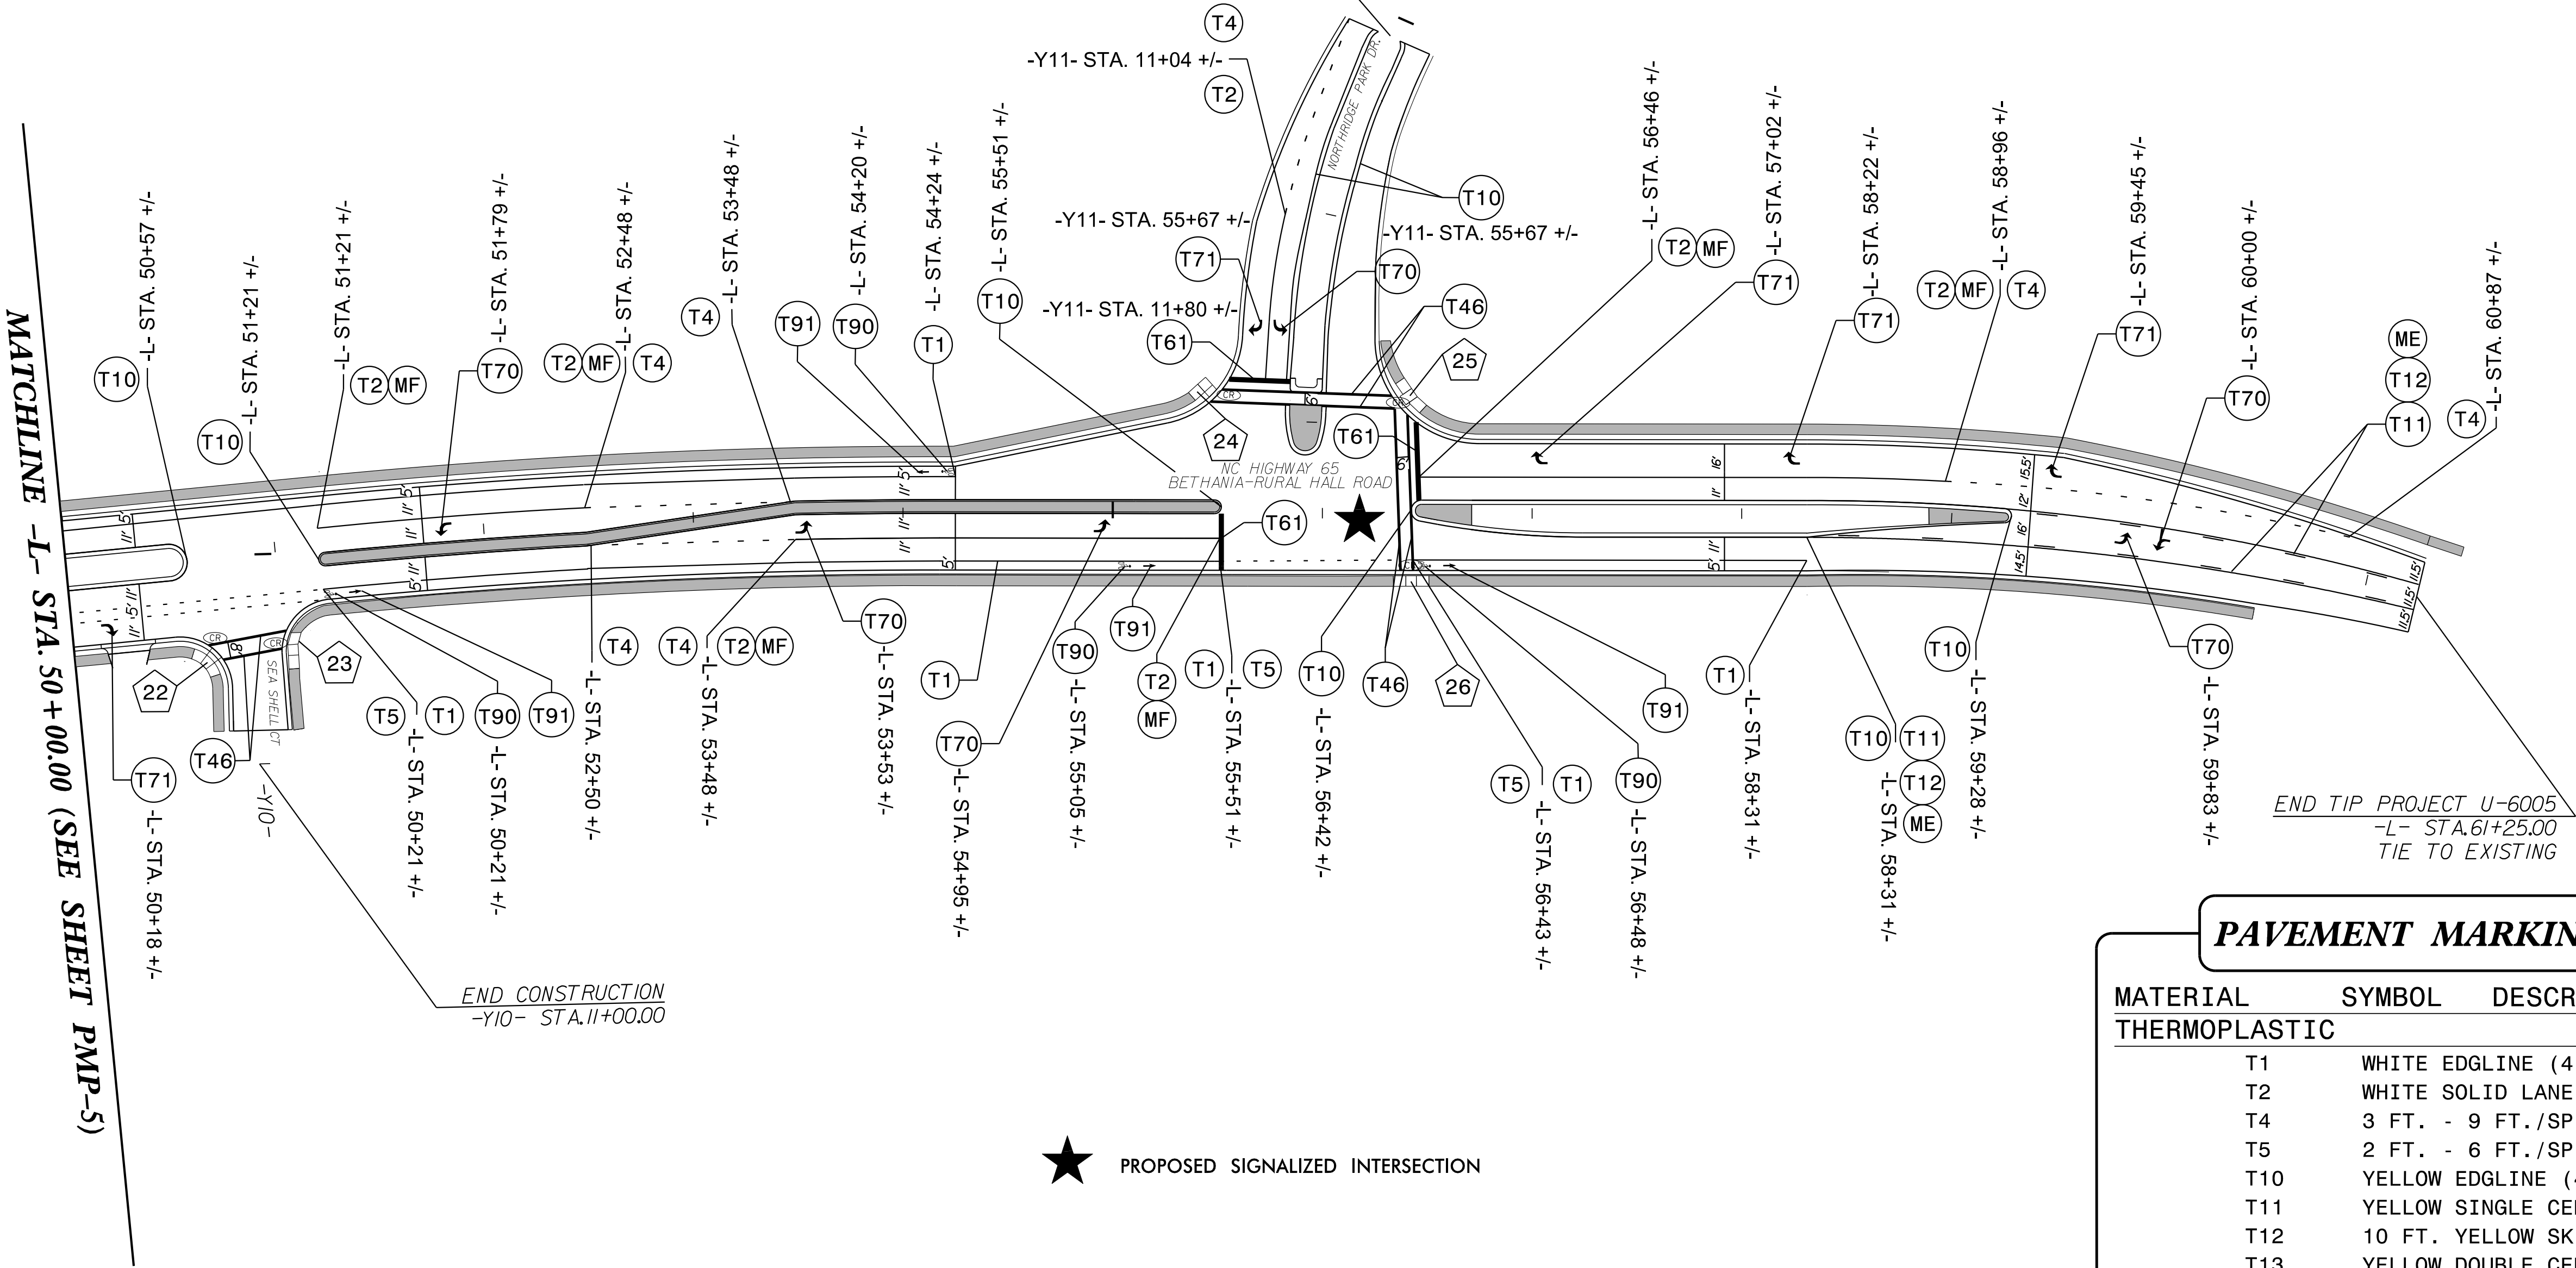

PROJECT REFERENCE NO.
U-6005

SHEET NO.
PMP-6

APPROVED:
[Signature]

DATE: 5/6/2025

SEAL

NORTH CAROLINA
PROFESSIONAL
SEAL
20119
ENGINEER
LLOYD D. BROWN

DOCUMENT NOT CONSIDERED FINAL
UNLESS ALL SIGNATURES COMPLETED

PAVEMENT MARKING SCHEDULE

MATERIAL	SYMBOL	DESCRIPTION
THERMOPLASTIC		
T1		WHITE EDGLINE (4", 90 MIL)
T2		WHITE SOLID LANE LINE (4", 90 MIL)
T4		3 FT. - 9 FT./SP WHITE MINISKIP (4", 90 MIL)
T5		2 FT. - 6 FT./SP WHITE MINISKIP (4", 90 MIL)
T10		YELLOW EDGLINE (4", 90 MIL)
T11		YELLOW SINGLE CENTER (4", 90 MIL)
T12		10 FT. YELLOW SKIP (4", 90 MIL)
T13		YELLOW DOUBLE CENTER (4", 90 MIL)
T40		WHITE GORELINE (8", 90 MIL)
T41		WHITE DIAGONAL (8", 90 MIL)
T42		YELLOW DIAGONAL (8", 90 MIL)
T45		3 FT.-3 FT./SP WHITE MINISKIP (8", 90 MIL)
T46		WHITE CROSSWALK LINE (8", 90 MIL)
T61		WHITE STOPBAR (24", 90 MIL)
T62		WHITE CROSSWALK LINE (24", 90 MIL)
THERMOPLASTIC		
T70		LEFT TURN ARROW (90 MIL)
T71		RIGHT TURN ARROW (90 MIL)
T90		BICYCLE SYMBOL, HEATED-IN-PLACE (90 MIL)
T91		BICYCLE STRAIGHT ARROW, HEATED-IN-PLACE (90 MIL)
T103		24" YIELD LINE TRIANGLE (90 MIL)
SNOWPLOWABLE PAVEMENT MARKERS (NOT SHOWN)		
ME		YELLOW & YELLOW
MF		CRYSTAL & RED