


SEE SHEET 8 FOR -L- PROFILE
SEE SHEET 11 FOR -Y6-, -Y7-, AND -Y8- PROFILE
SEE SHEET 12 FOR -RAB- PROFILE
SEE SHEET 2B-1 FOR -RAB- DETAIL

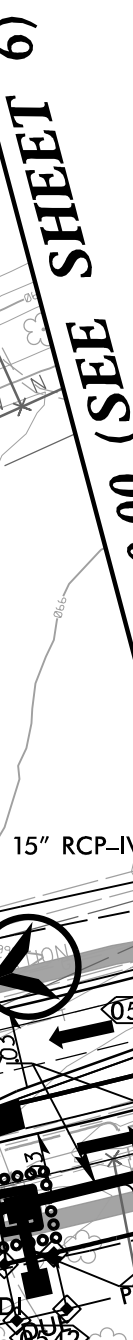

PI Sta 10+00.00
 $\Delta = 360^\circ 00' 00.0''$ (LT)
 $D = 136^\circ 25' 06.7''$
 $L = 263.89'$
 $T = 0.00'$
 $R = 42.00'$
 $SE = 0.02$

UTILIZE FABRIC INSERT PROTECTION DEVICES
IN LIEU OF ROCK INLET SEDIMENT TRAPS, T
TO AVOID IMPOUNDMENT OF RUNOFF IN
ROADWAY OPEN TO TRAFFIC