


5/14/99

PROJECT REFERENCE NO.		SHEET NO.	
U-6005		EC-06/CONST.06	
RW SHEET NO.			
ROADWAY DESIGN ENGINEER		HYDRAULICS ENGINEER	

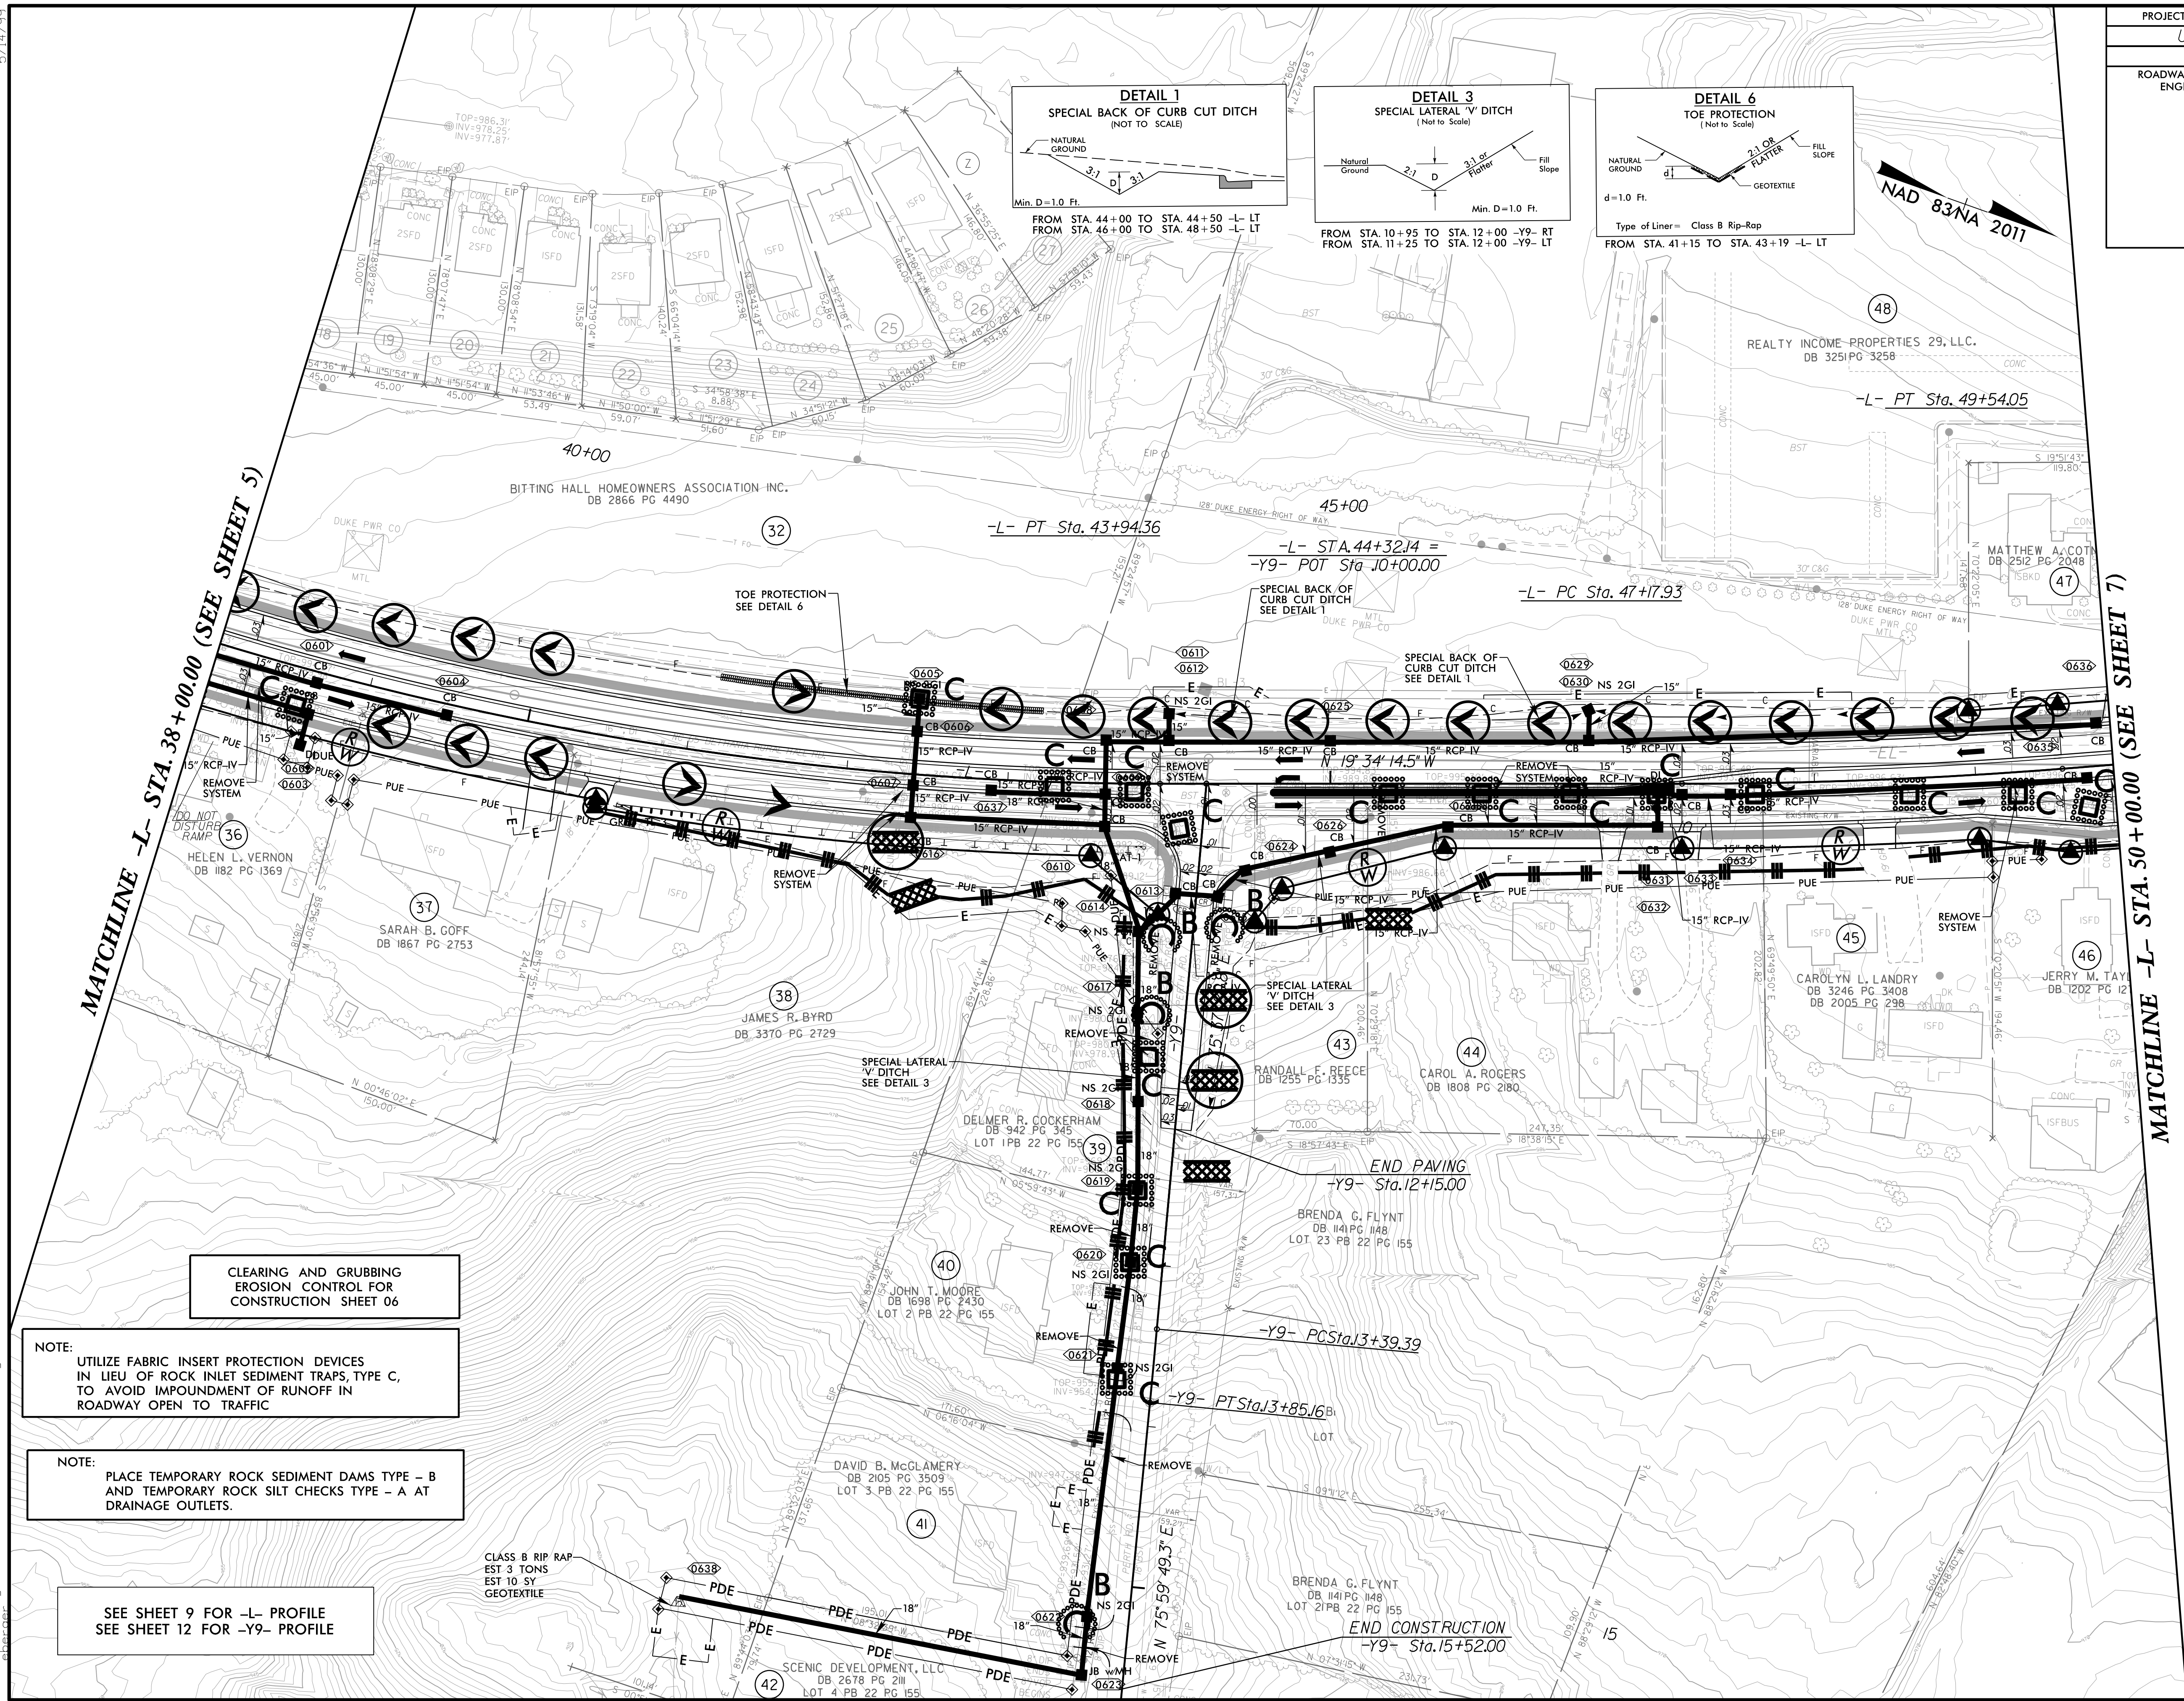

I:\524\Design\PSH\U6005-reu.ec_PSH6.CG.dgn
5/14/99