


(25)	BITTING HALL HOMEOWNERS ASSOC. INC.	(J)
	DB 2866 PG 4490	
(26)	U.S.S.F.E. ASSET COMPANY 5, L.L.C.	(K)
	DB 3362 PG 129	
(A)	HOME S.F.R. BORROWER IV, LLC	(L)
	DB 3381 PG 1942	
(B)	DESHAUNDA HAMPTON	(M)
	DB 2873 PG 49	
(C)	WESLEY A. BLEVINS	(N)
	DB 3135 PG 1709	
(D)	TAMEKA MEBANE	(O)
	DB 3243 PG 361	
(E)	HEATHER OVERBY	(P)
	DB 3057 PG 296	
(F)	DAKOTA DONITHAN	(AA)
	DB 3299 PG 3366	
(G)	FREDA DAVIS	(BB)
	DB 2917 PG 1531	
(H)	ANGELA AUSTIN	(CC)
	DB 2915 PG 626	
(I)	HOME S.F.R. BORROWER II, LLC	(DD)
	DB 3344 PG 4256	

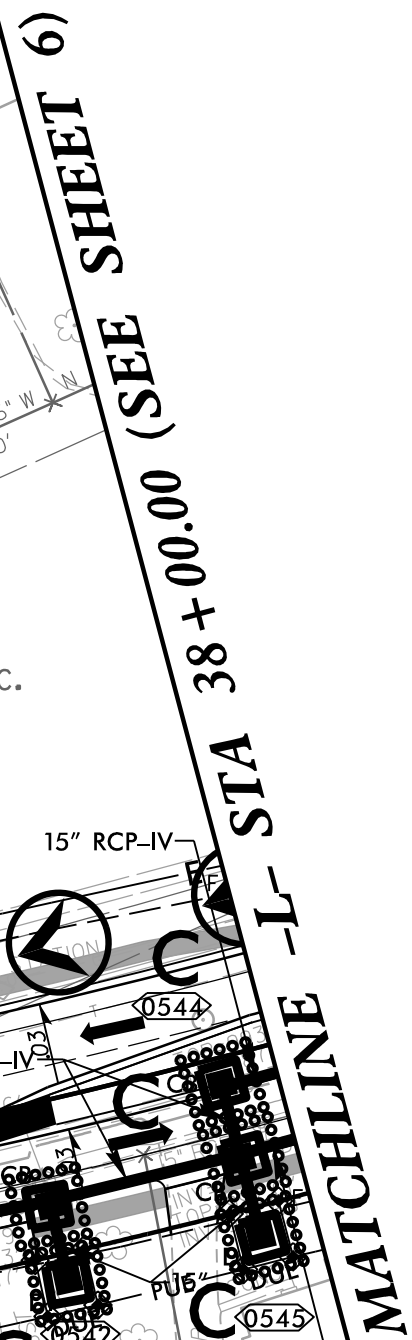

-L- CURVE DATA		-Y6RevI- CURVE DATA		-RAB- CURVE DATA	
PI Sta 29+93.36	PI Sta 39+08.03	PI Sta 11+28.05	PI Sta 12+64.32	PI Sta 10+00.00	
$\Delta = 3^{\circ} 23' 44.0"$ (LT)	$\Delta = 28^{\circ} 27' 55.3"$ (LT)	$\Delta = 17^{\circ} 56' 08.4"$ (LT)	$\Delta = 41^{\circ} 24' 08.7"$ (RT)	$\Delta = 360^{\circ} 00' 00.0"$ (LT)	
$D = 1^{\circ} 54' 35.5"$	$D = 2^{\circ} 51' 53.2"$	$D = 11^{\circ} 27' 33.0"$	$D = 39^{\circ} 30' 51.6"$	$D = 136^{\circ} 25' 06.7"$	
$L = 177.79'$	$L = 993.63'$	$L = 156.52'$	$L = 104.78'$	$L = 263.89'$	
$T = 88.92'$	$T = 507.29'$	$T = 78.90'$	$T = 54.79'$	$T = 0.00'$	
$R = 3,000.00'$	$R = 2,000.00'$	$R = 500.00'$	$R = 145.00'$	$R = 42.00'$	
SE = NC	SE = 0.03	SE = NC		SE = 0.02	
DS = 50 MPH	DS = 90'	DS = SC		DS = 25 MPH	
	DS = 50 MPH				

UTILIZE FABRIC INSERT PROTECTION DEVICES
IN LIEU OF ROCK INLET SEDIMENT TRAPS, TYPE C,
TO AVOID IMPOUNDMENT OF RUNOFF IN
ROADWAY OPEN TO TRAFFIC

SEE SHEET 8 FOR -L- PROFILE
SEE SHEET 11 FOR -Y6-, -Y7-, AND -Y8- PROFILE
SEE SHEET 12 FOR -RAB- PROFILE
SEE SHEET 2B-1 FOR -RAB- DETAIL