
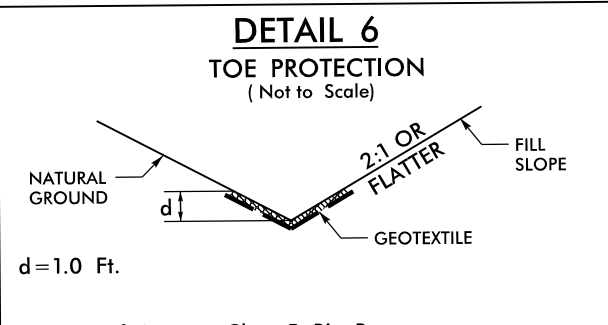
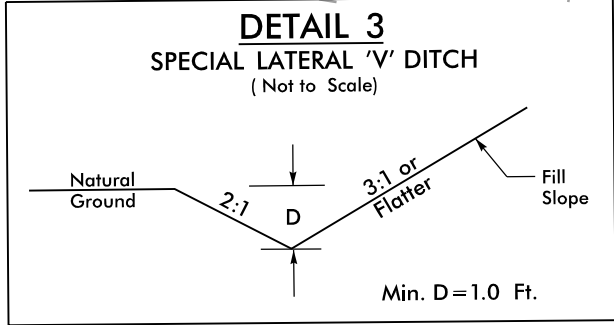
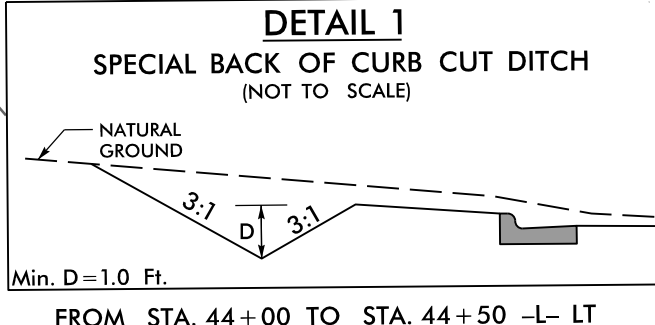


5/14/99

PROJECT REFERENCE NO.		SHEET NO.	
U-6005		EC-10/CONST.06	
RW SHEET NO.			
ROADWAY DESIGN ENGINEER		HYDRAULICS ENGINEER	

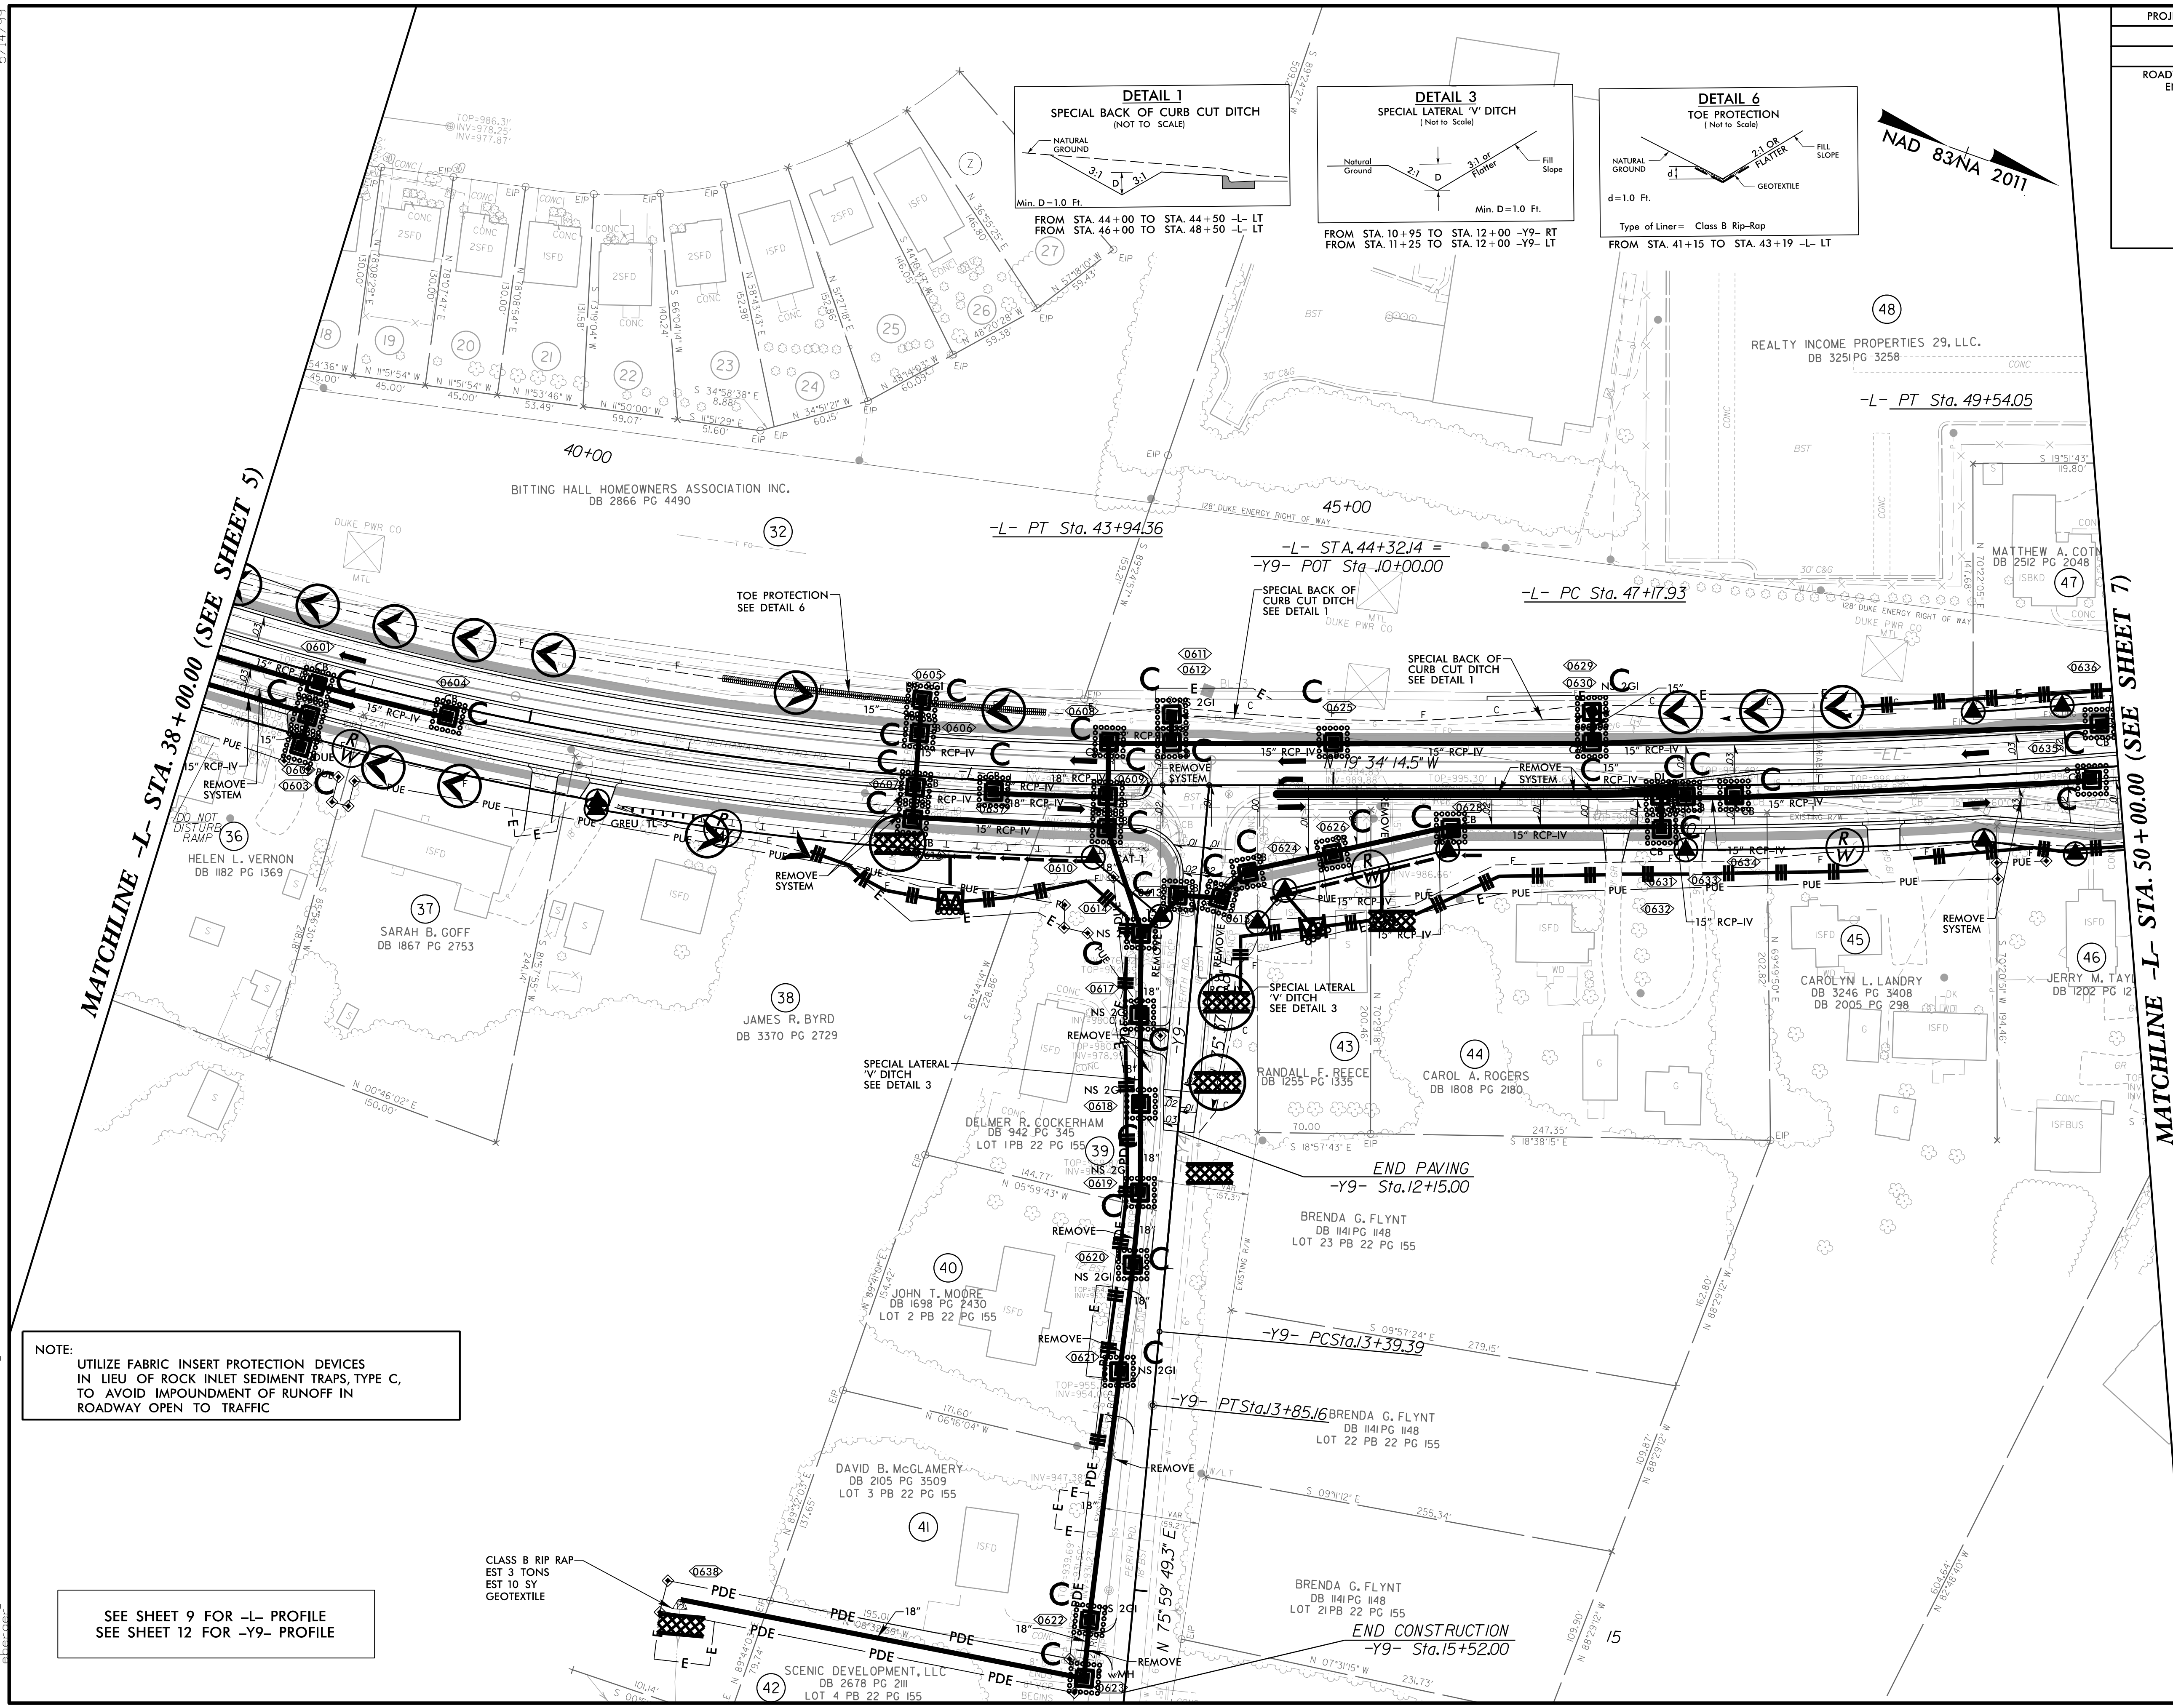

NOTE:
UTILIZE FABRIC INSERT PROTECTION DEVICES
IN LIEU OF ROCK INLET SEDIMENT TRAPS, TYPE C,
TO AVOID IMPOUNDMENT OF RUNOFF IN
ROADWAY OPEN TO TRAFFIC

SEE SHEET 9 FOR -L- PROFILE
SEE SHEET 12 FOR -Y9- PROFILE

CLASS B RIP RAP
EST 3 TONS
EST TO SY
GEOTEXTILE

157:09 PM
C:\enviroment\design\PSH\U6005\rev.ec_PSH6_Final.dgn
shp0606