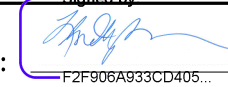



T.I.P.: U-6005

STATE OF NORTH CAROLINA  
DEPARTMENT OF TRANSPORTATION

SIGNING PLAN  
FORSYTH COUNTY

LOCATION: NC 65 (BETHANIA RURAL HALL RD.) FROM  
ANGUS ST. TO SR 3983 (NORTHRIDGE PARK DR.)

TIP NO.	SHEET NO.
U-6005	SIGN-1
APPROVED:  F2F806A833C04D5	
DATE: 5/6/2025	
SEAL 	
DOCUMENT NOT CONSIDERED FINAL UNLESS ALL SIGNATURES COMPLETED	

ROADWAY STANDARD DRAWING

THE FOLLOWING ROADWAY STANDARDS AS APPEAR IN "ROADWAY STANDARD DRAWINGS" - PROJECT SERVICES UNIT - N.C. DEPARTMENT OF TRANSPORTATION - RALEIGH, N.C., DATED JANUARY 2024 ARE APPLICABLE TO THIS PROJECT AND BY REFERENCE HEREBY ARE CONSIDERED A PART OF THESE PLANS:

STD. NO.	TITLE
904.10	ORIENTATION OF GROUND MOUNTED SIGNS
904.50	MOUNTING OF TYPE 'D', 'E', AND 'F' SIGNS ON 'U' CHANNEL SUPPORTS
910.50	SIGNING FOR SPEED REDUCTION ZONE

GENERAL NOTES

- SIGNS FURNISHED BY STATE
- CONFIRM IN WRITING AT LEAST 4 MONTHS IN ADVANCE, THE ACTUAL DATE THE DEPARTMENT FURNISHED SIGNS WILL BE REQUIRED
- IF REMOVAL OR RELOCATION OF SIGNS ON PRIVATE STREET (NON-STATE MAINTAINED) IS REQUIRED DUE TO CONSTRUCTION, THE CONTRACTOR SHALL INFORM THE ENGINEER. THE WORK WILL BE COMPLETED BY OTHERS.
- WHEN NOT STATIONED OR DIMENSION ON PLANS, ALL 'E' AND 'F' SIGNS SHALL BE FIELD LOCATED BY THE ENGINEER.
- ALL EXISTING SIGNS ON "U" CHANNEL POST WITHIN THE PROJECT LIMITS SHALL BE REMOVED AND DISPOSED OF UNLESS OTHERWISE NOTED ON PLANS.
- WHEN EXISTING SIGNS ARE REMOVED AND INSTALLED ON NEW SUPPORTS, THE RE-ERECTION SHALL IMMEDIATELY FOLLOW THE REMOVAL.
- THE BACKGROUND FOR E & F SIGNS SHALL BE TYPE C REFLECTIVE SHEETING.
- SIGNING PLANS DO NOT INCLUDE TEMPORARY CONSTRUCTION SIGNING, SEE TRAFFIC CONTROL PLANS. SEE PAVEMENT MARKING PLAN FOR PAVEMENT MARKING DESIGN.

SUMMARY OF QUANTITIES

ITEM NO.		ITEM DESCRIPTION	QUANTITY	UNIT
DESC. NO.	SECT. NO.			
4072000000	903	SUPPORTS, 3 LB STEEL U-CHANNEL	693	L.F.
4102000000	904	SIGN ERECTION, TYPE E	71	EA.
4108000000	904	SIGN ERECTION, TYPE F	1	EA.
4155000000	907	DISPOSAL OF SIGN SYSTEM, U-CHANNEL	23	EA.
4360000000	SP	SUPPORTS, OMNI-DIRECTIONAL BREAKAWAY	5	EA.

INDEX

SHEET NO.	DESCRIPTION
SIGN-1-1A	SIGNING COVER SHEET, SPECIAL DETAIL
SIGN-2	TYPE E SIGNS SHEETS
SIGN-3-10	SIGNING PLAN SHEETS

PLAN PREPARED BY: JOHNSON, MIRMIRAN, & THOMPSON, INC.

LLOYD D. BROWN, PE SENIOR ENGINEER  
DANE FREDDE DESIGN ENGINEER



PLAN SUBMITTED TO: NCDOT SIGNING AND DELINEATION UNIT

RYAN NEWCOMB, PE DIVISION PROJECT ENGINEER

