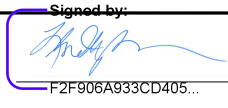
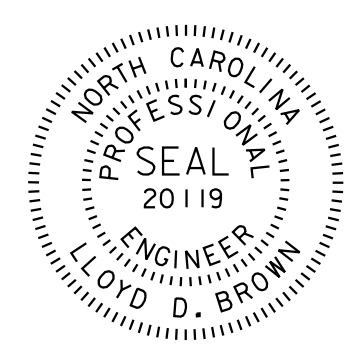
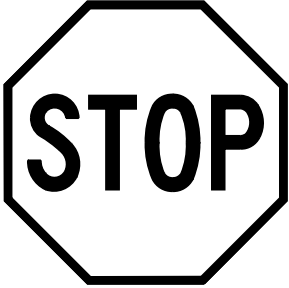
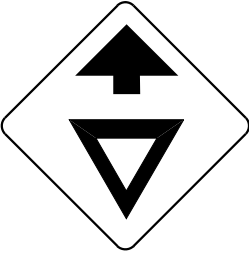
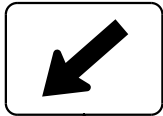
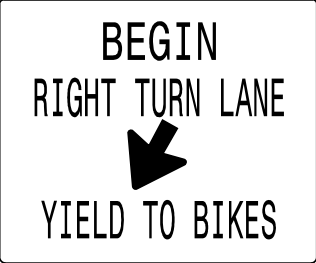
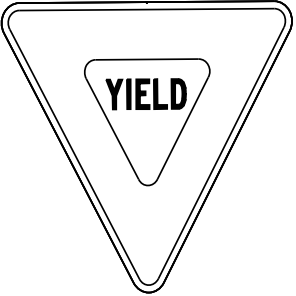
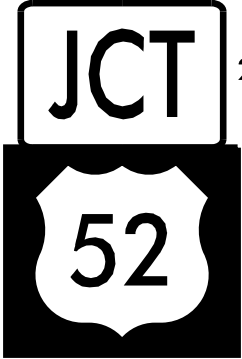
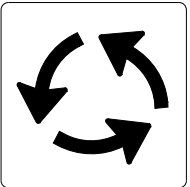
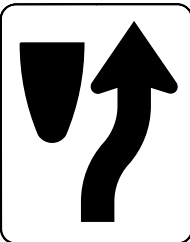
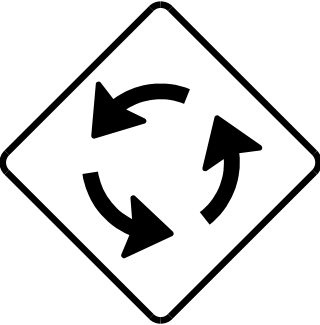


TIP NO.	SHEET NO.
U - 6005	SIGN - 2
APPROVED: 	
DATE: 5/6/2025	
SEAL 	
DOCUMENT NOT CONSIDERED FINAL UNLESS ALL SIGNATURES COMPLETED	

401 QUANTITY REQ'D 8  36" X 36" R1-1 ONE "U" POST PER SIGN	402 QUANTITY REQ'D 2  30" X 30" W3-2 ONE "U" POST PER SIGN	403 QUANTITY REQ'D 8  21" X 15" W16-7P MOUNT BELOW SIGN 404 IN 8 INSTALLATIONS	416 QUANTITY REQ'D 1  36" X 30" R4-4 ONE "U" POST PER SIGN	
404 QUANTITY REQ'D 8  36" X 36" W11-2 ONE "U" POST PER SIGN	405 QUANTITY REQ'D 2  18" X 18" W13-1 MOUNT BELOW SIGN 415 IN 2 INSTALLATIONS	406 QUANTITY REQ'D 8  24" X 18" R3-17 ONE "U" POST PER SIGN	417 QUANTITY REQ'D 1  30" X 30" W14-2 ONE "U" POST PER SIGN	
407 QUANTITY REQ'D 1  36" X 36" W3-5 ONE "U" POST PER SIGN	408 QUANTITY REQ'D 6  36" X 36" X 36" R1-2 ONE "U" POST PER SIGN	409 QUANTITY REQ'D 4  24" X 9" R3-17aP MOUNT BELOW SIGN 406 IN 4 INSTALLATIONS	501 QUANTITY REQ'D 1  21" X 15" M2-1 24" X 24" M1-4 ONE "U" POST PER SIGN	
410 QUANTITY REQ'D 5  24" X 30" R2-1 ONE "U" POST PER SIGN	411 QUANTITY REQ'D 4  36" X 12" R6-1 R ONE "U" POST PER SIGN	412 QUANTITY REQ'D 4  24" X 9" R3-17bP MOUNT BELOW SIGN 406 IN 4 INSTALLATIONS		
413 QUANTITY REQ'D 4  30" X 30" R6-5P MOUNT BELOW SIGN 408 IN 4 INSTALLATIONS	414 QUANTITY REQ'D 3  24" X 30" R4-7 NOTE: SIGN R4-7 WILL BE INSTALLED AT A MINIMUM OF 10 FT FROM THE NOSE OF AN ISLAND.	415 QUANTITY REQ'D 2  30" X 30" W2-6 ONE "U" POST PER SIGN		

TYPE "E" AND "F" SIGNS