



5/14/99

3/26/2025 7:54:33 AM
C:\Users\jgordon\OneDrive\Documents\SGN_PSH03.dgn
User: jgordon

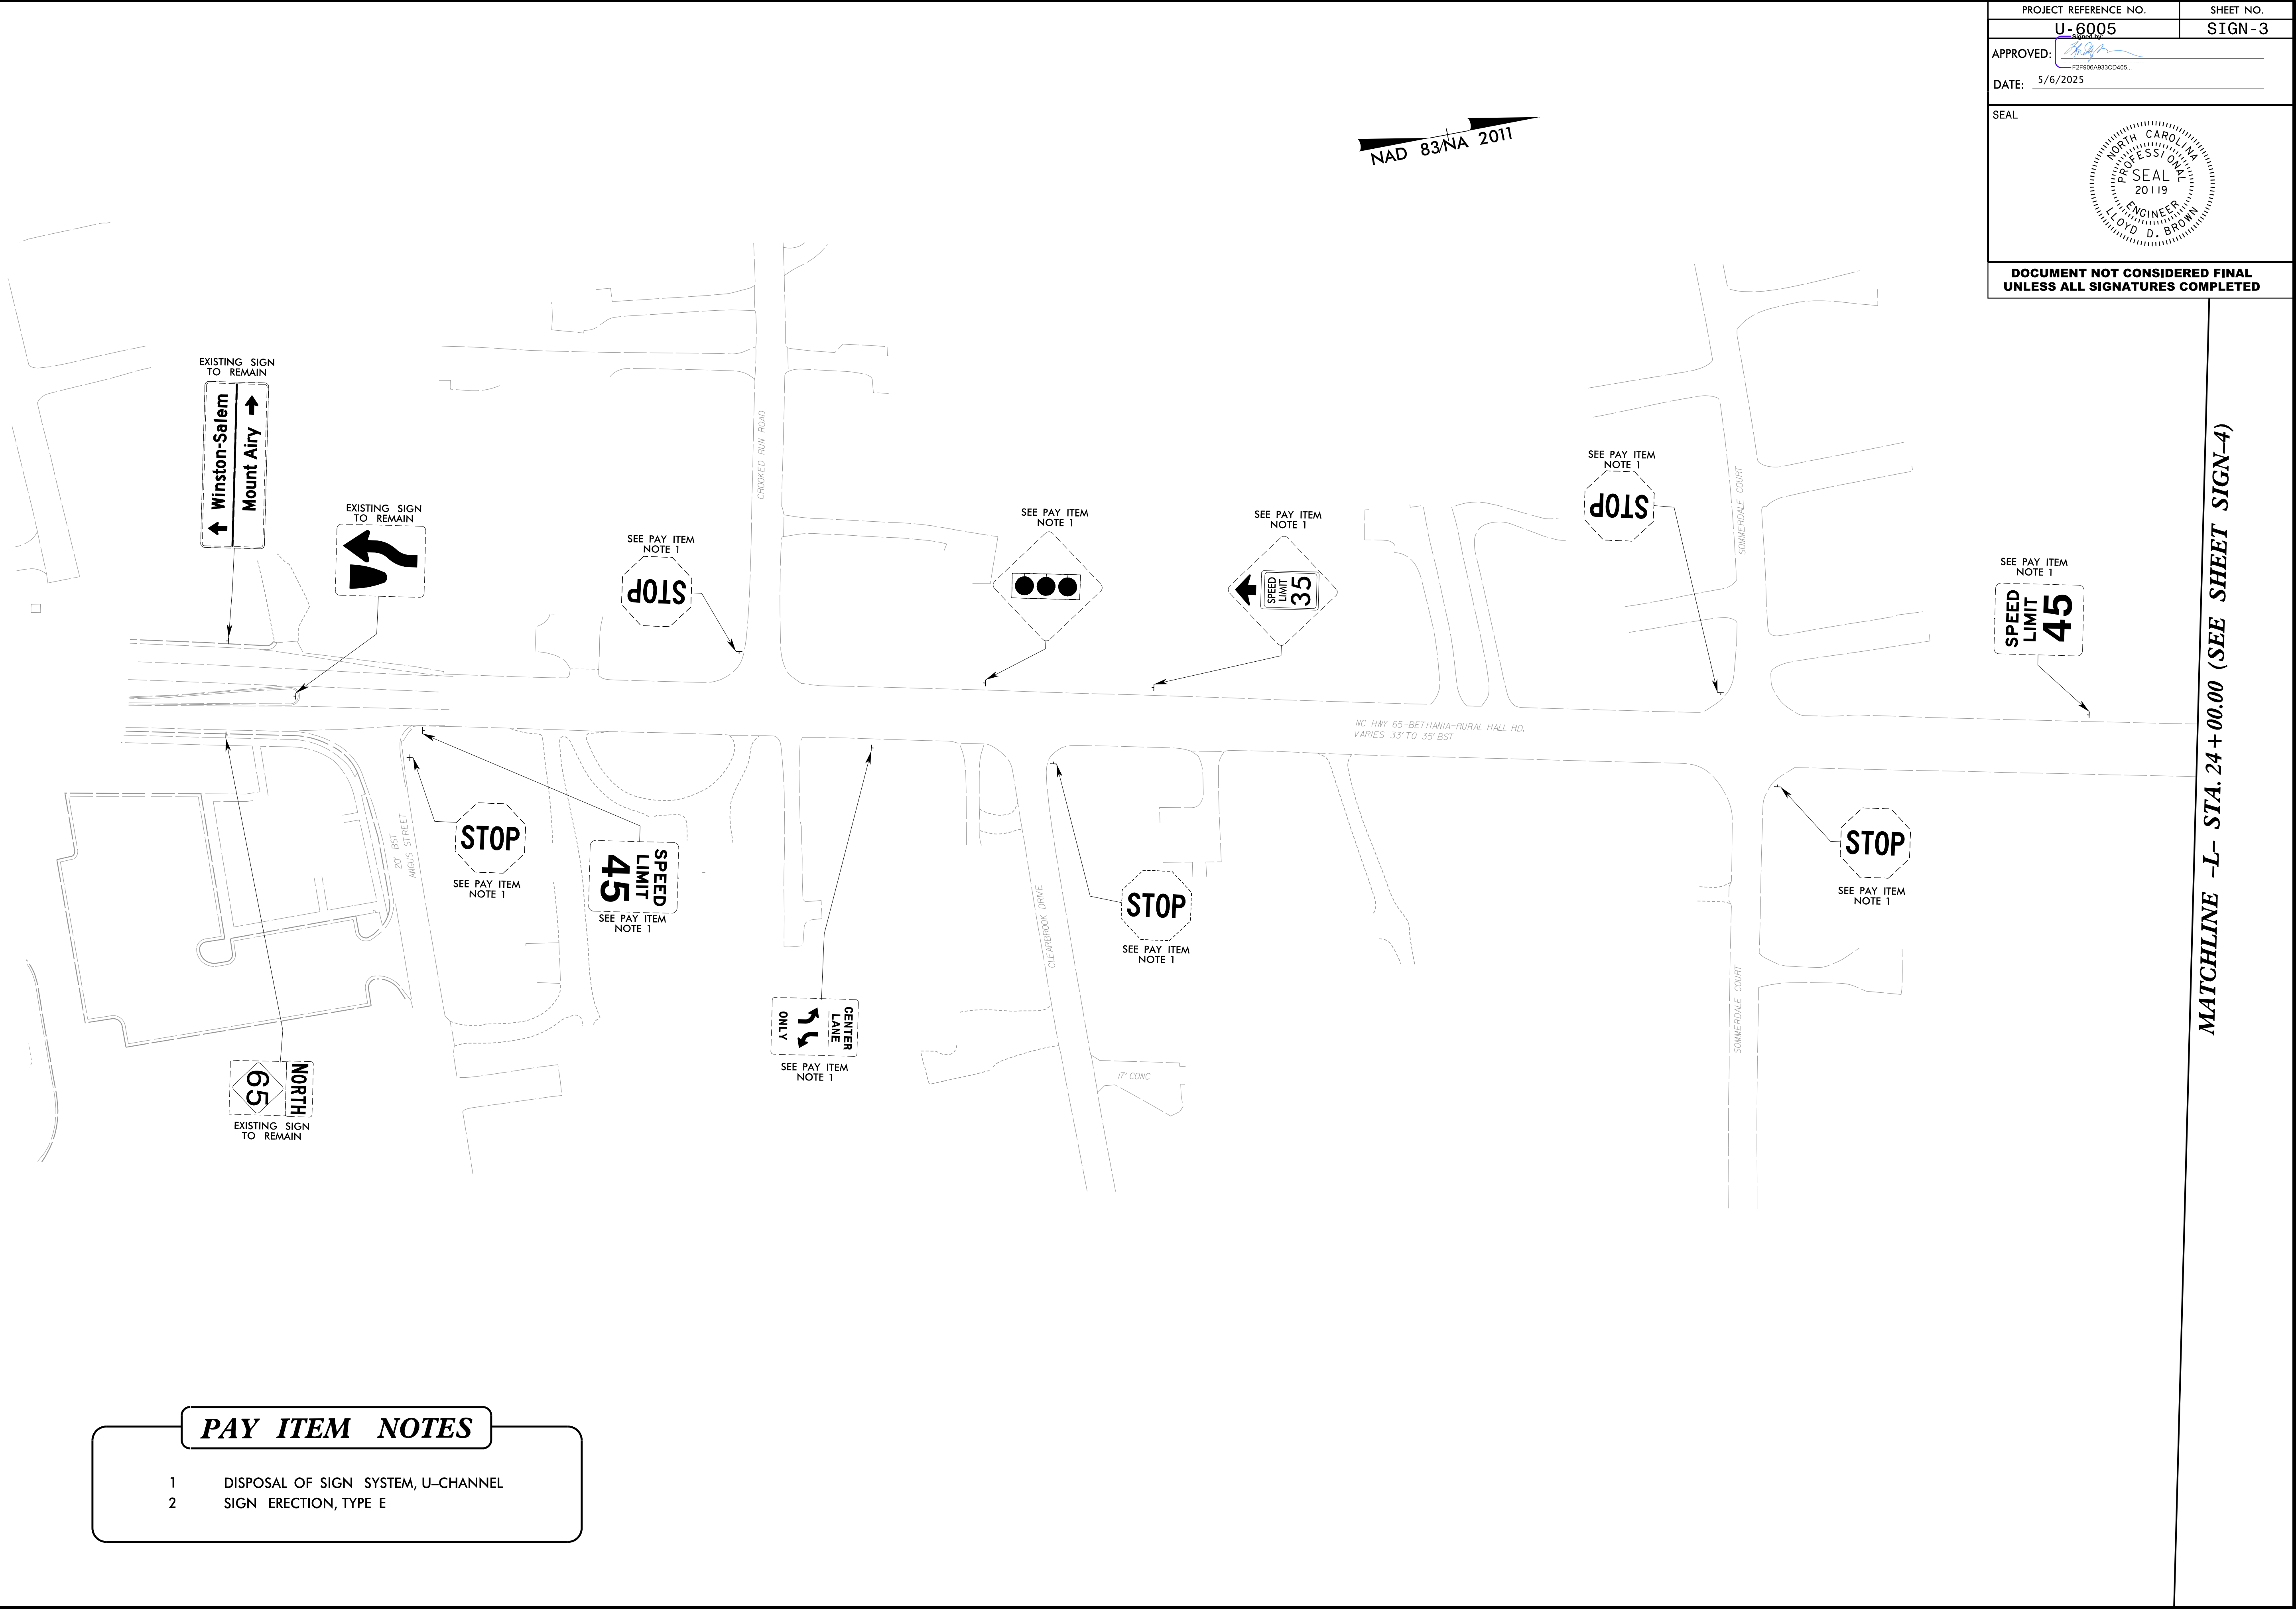

PAY ITEM NOTES

- 1 DISPOSAL OF SIGN SYSTEM, U-CHANNEL
- 2 SIGN ERECTION, TYPE E

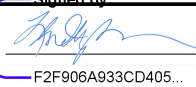PROJECT REFERENCE NO.	SHEET NO.
U-6005	SIGN-3
APPROVED: 	
DATE: 5/6/2025	
SEAL	
	
DOCUMENT NOT CONSIDERED FINAL UNLESS ALL SIGNATURES COMPLETED	

MATCHLINE -L- STA. 24+00.00 (SEE SHEET SIGN-4)