
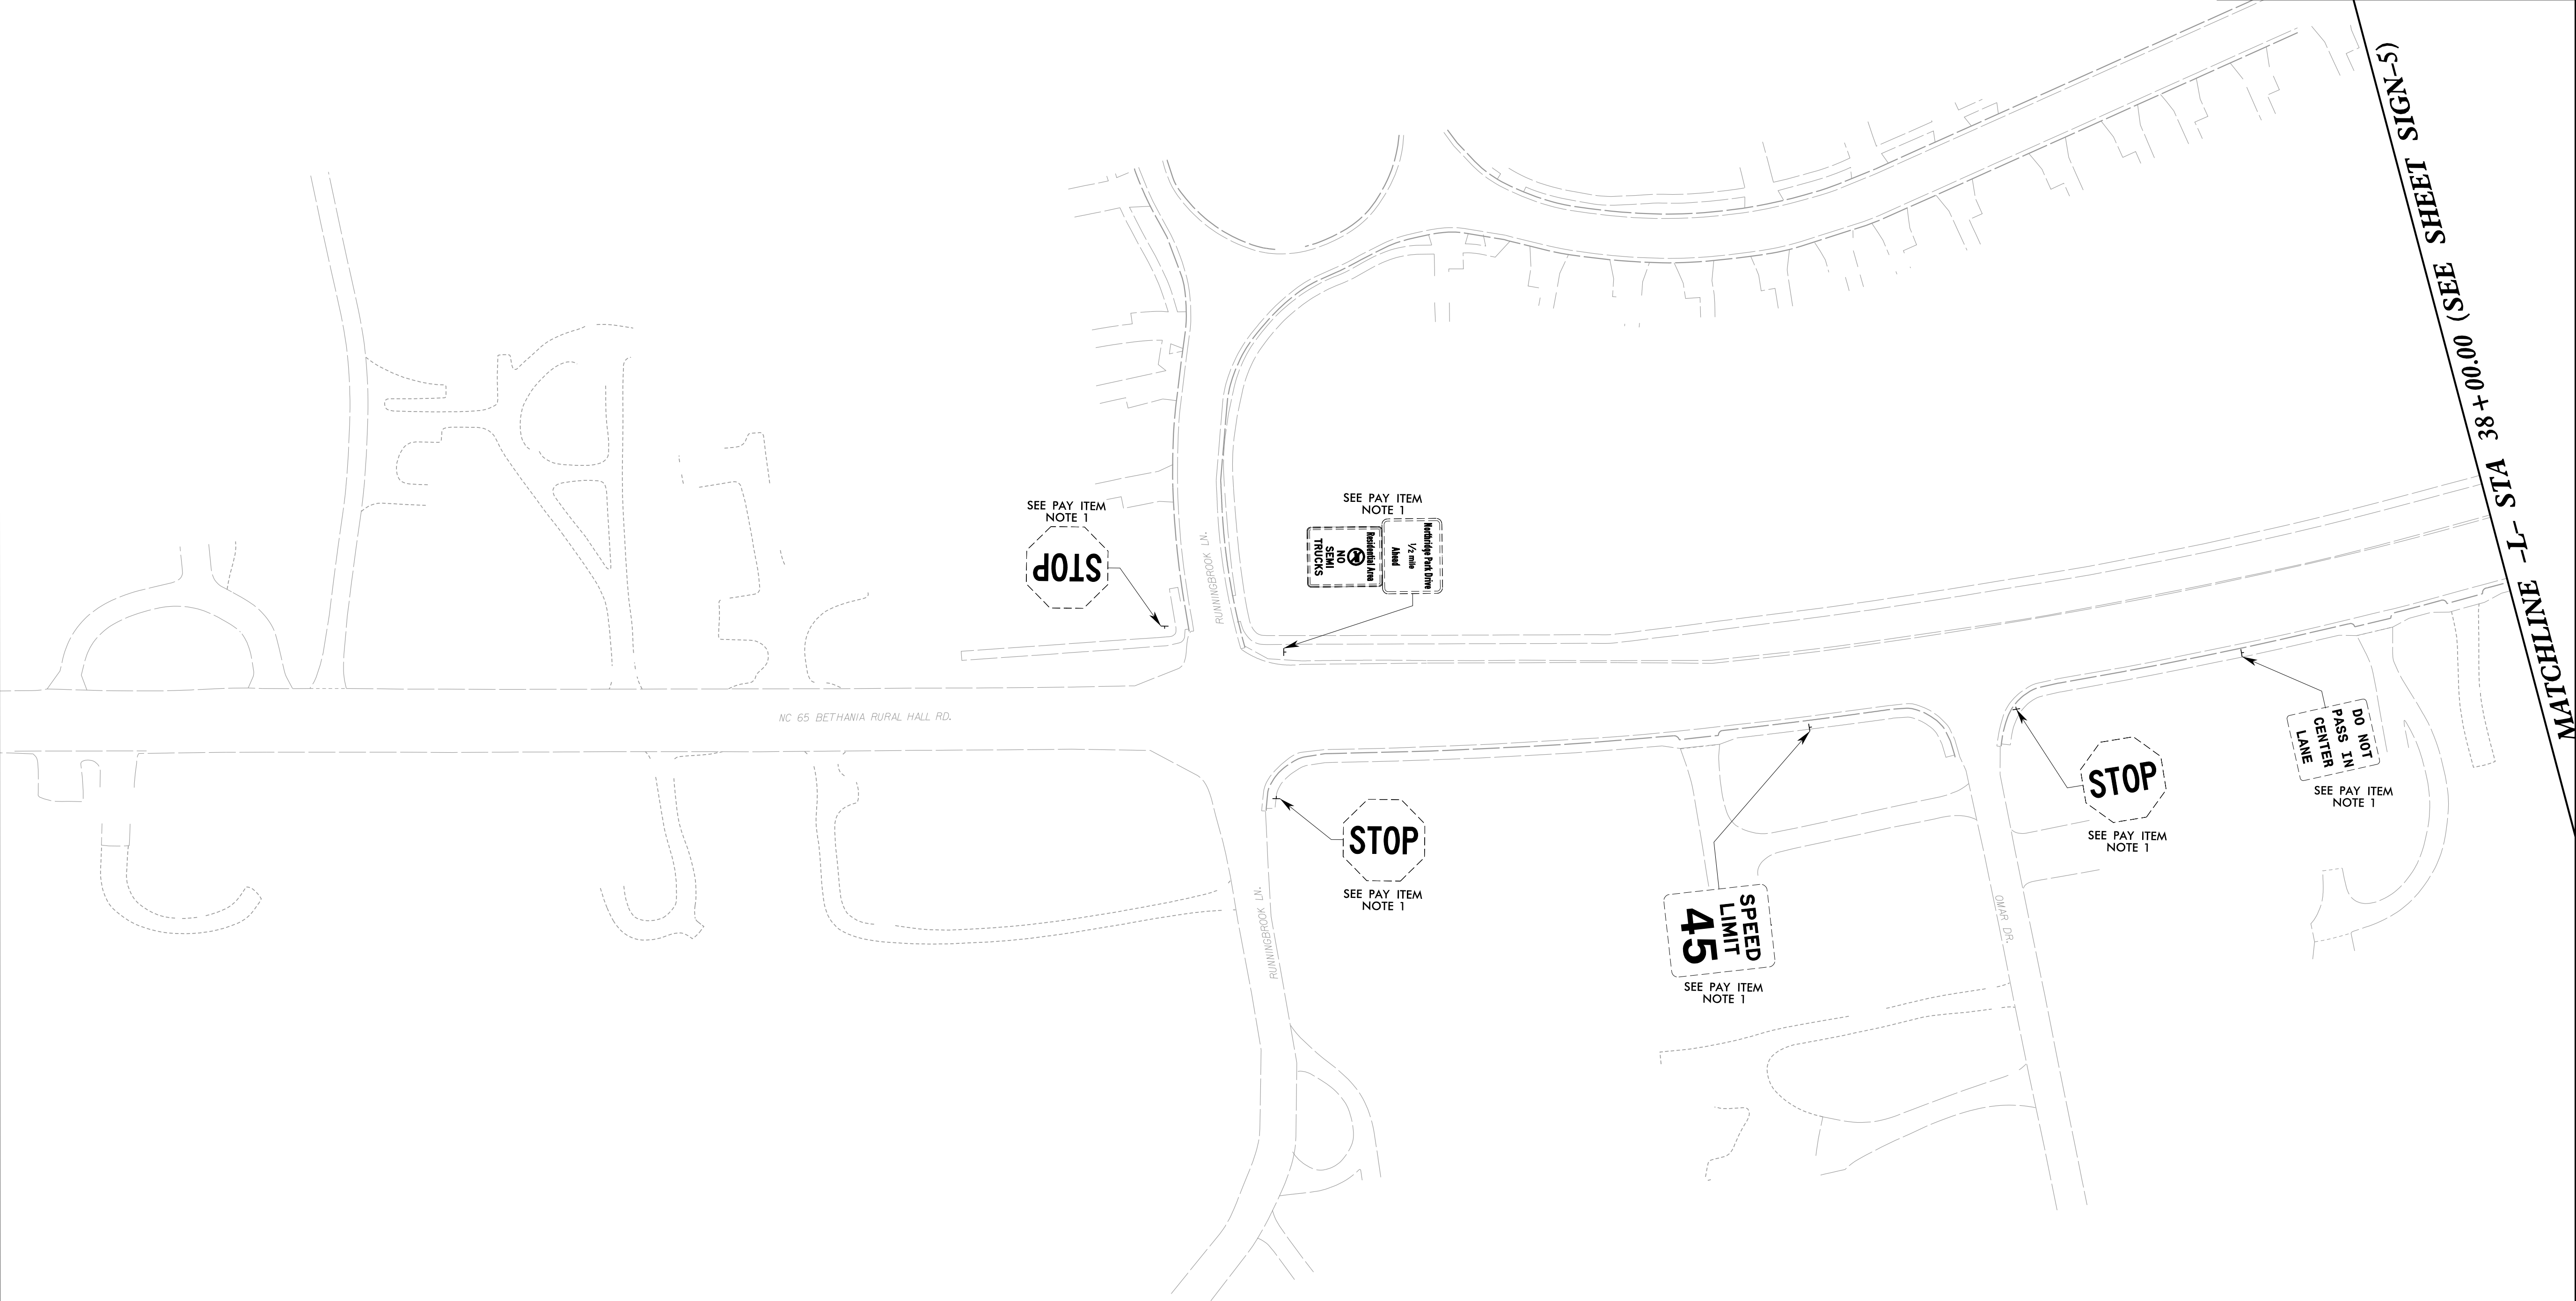


MATCHLINE -L- STA 24+00.00 (SEE SHEET SIGN-3)

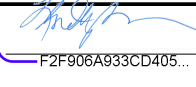

PAY ITEM NOTES

- 1 DISPOSAL OF SIGN SYSTEM, U-CHANNEL
- 2 SIGN ERECTION, TYPE E

PROJECT REFERENCE NO.	SHEET NO.
U-6005	SIGN-4
APPROVED: 	
DATE: 5/6/2025	
SEAL 	
DOCUMENT NOT CONSIDERED FINAL UNLESS ALL SIGNATURES COMPLETED	