


8/17/99

3/26/2025 7:57:01 AM
\\SSN\U6005-SON\PSH06.dgn
User:fredde

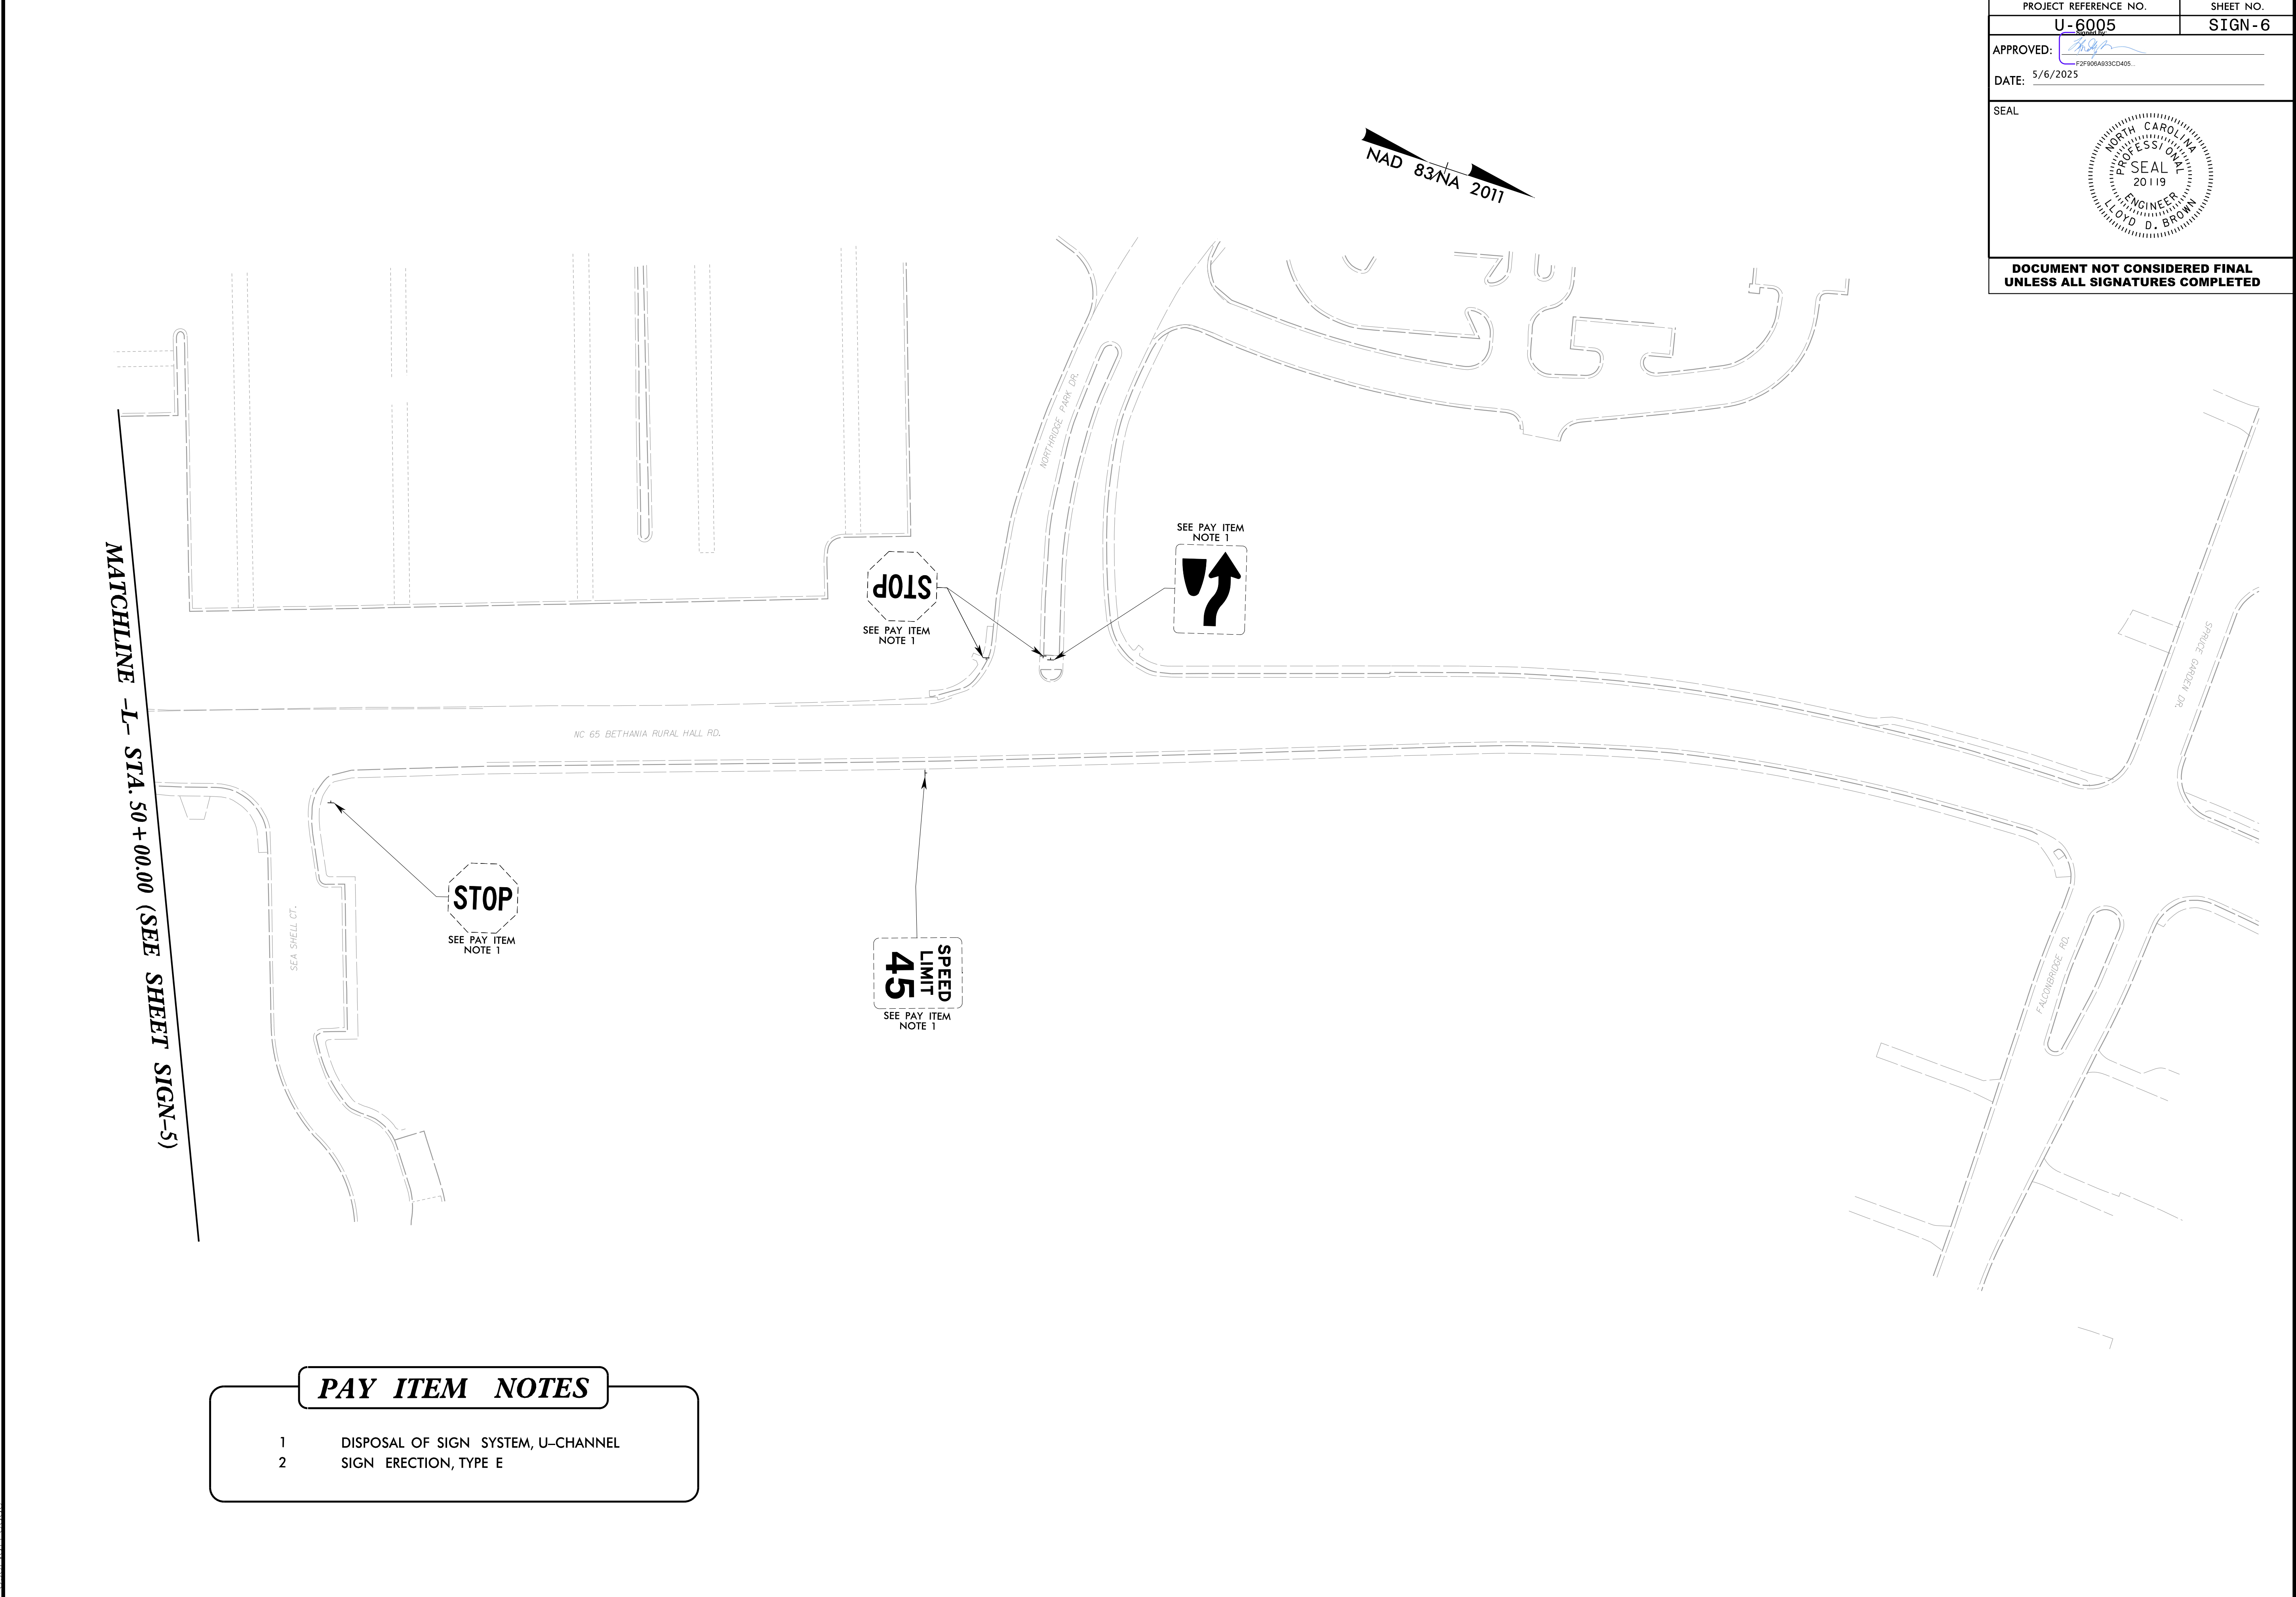

PROJECT REFERENCE NO.	SHEET NO.
U-6005	SIGN-6
APPROVED: 	
DATE: 5/6/2025	
SEAL 	
DOCUMENT NOT CONSIDERED FINAL UNLESS ALL SIGNATURES COMPLETED	