


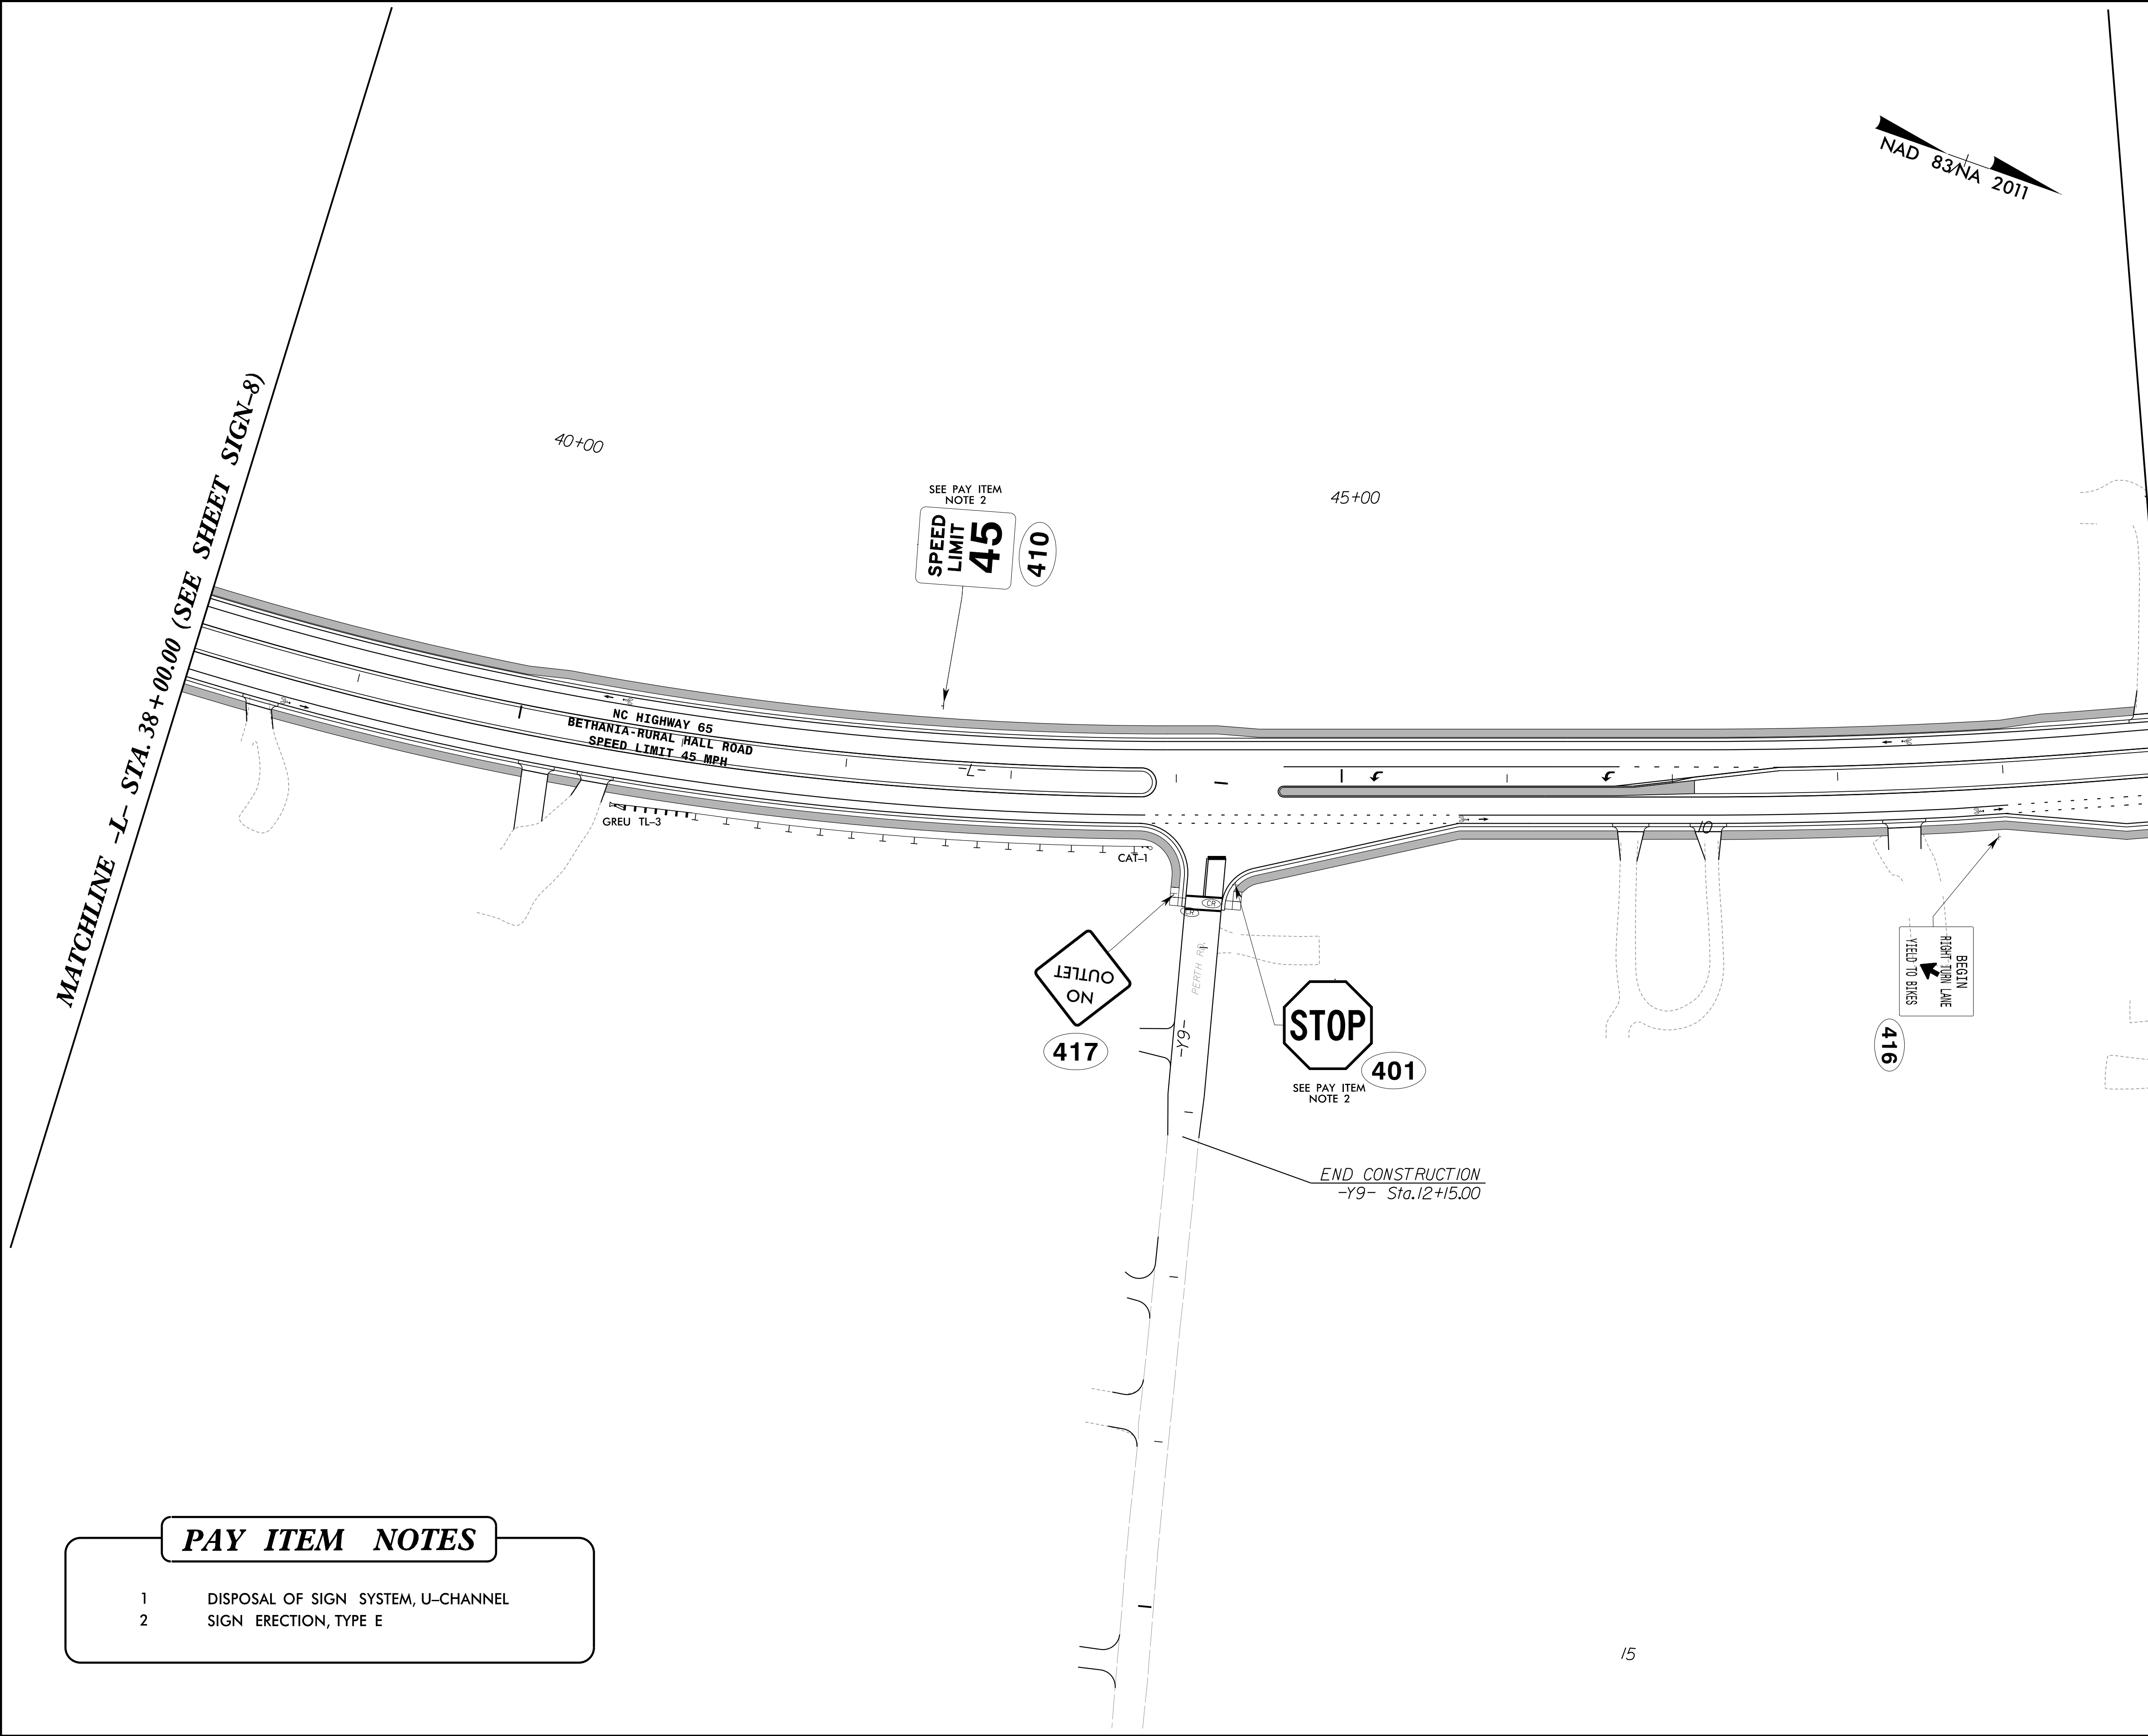

PAY ITEM NOTES

1

DISPOSAL OF SIGN SYSTEM, U-CHANNEL

2

SIGN ERECTION, TYPE E

PROJECT REFERENCE NO.	SHEET NO.
U-6005	SIGN-9
APPROVED: 	
DATE: 5/6/2025	
SEAL	
	
DOCUMENT NOT CONSIDERED FINAL UNLESS ALL SIGNATURES COMPLETED	