



8/17/99

3/26/2025 8:24:34 AM
\\SSN\U6005-SON_PSH10.dgn
User:fredde

MATCHLINE -L- STA. 50+00.00 (SEE SHEET SIGN-9)

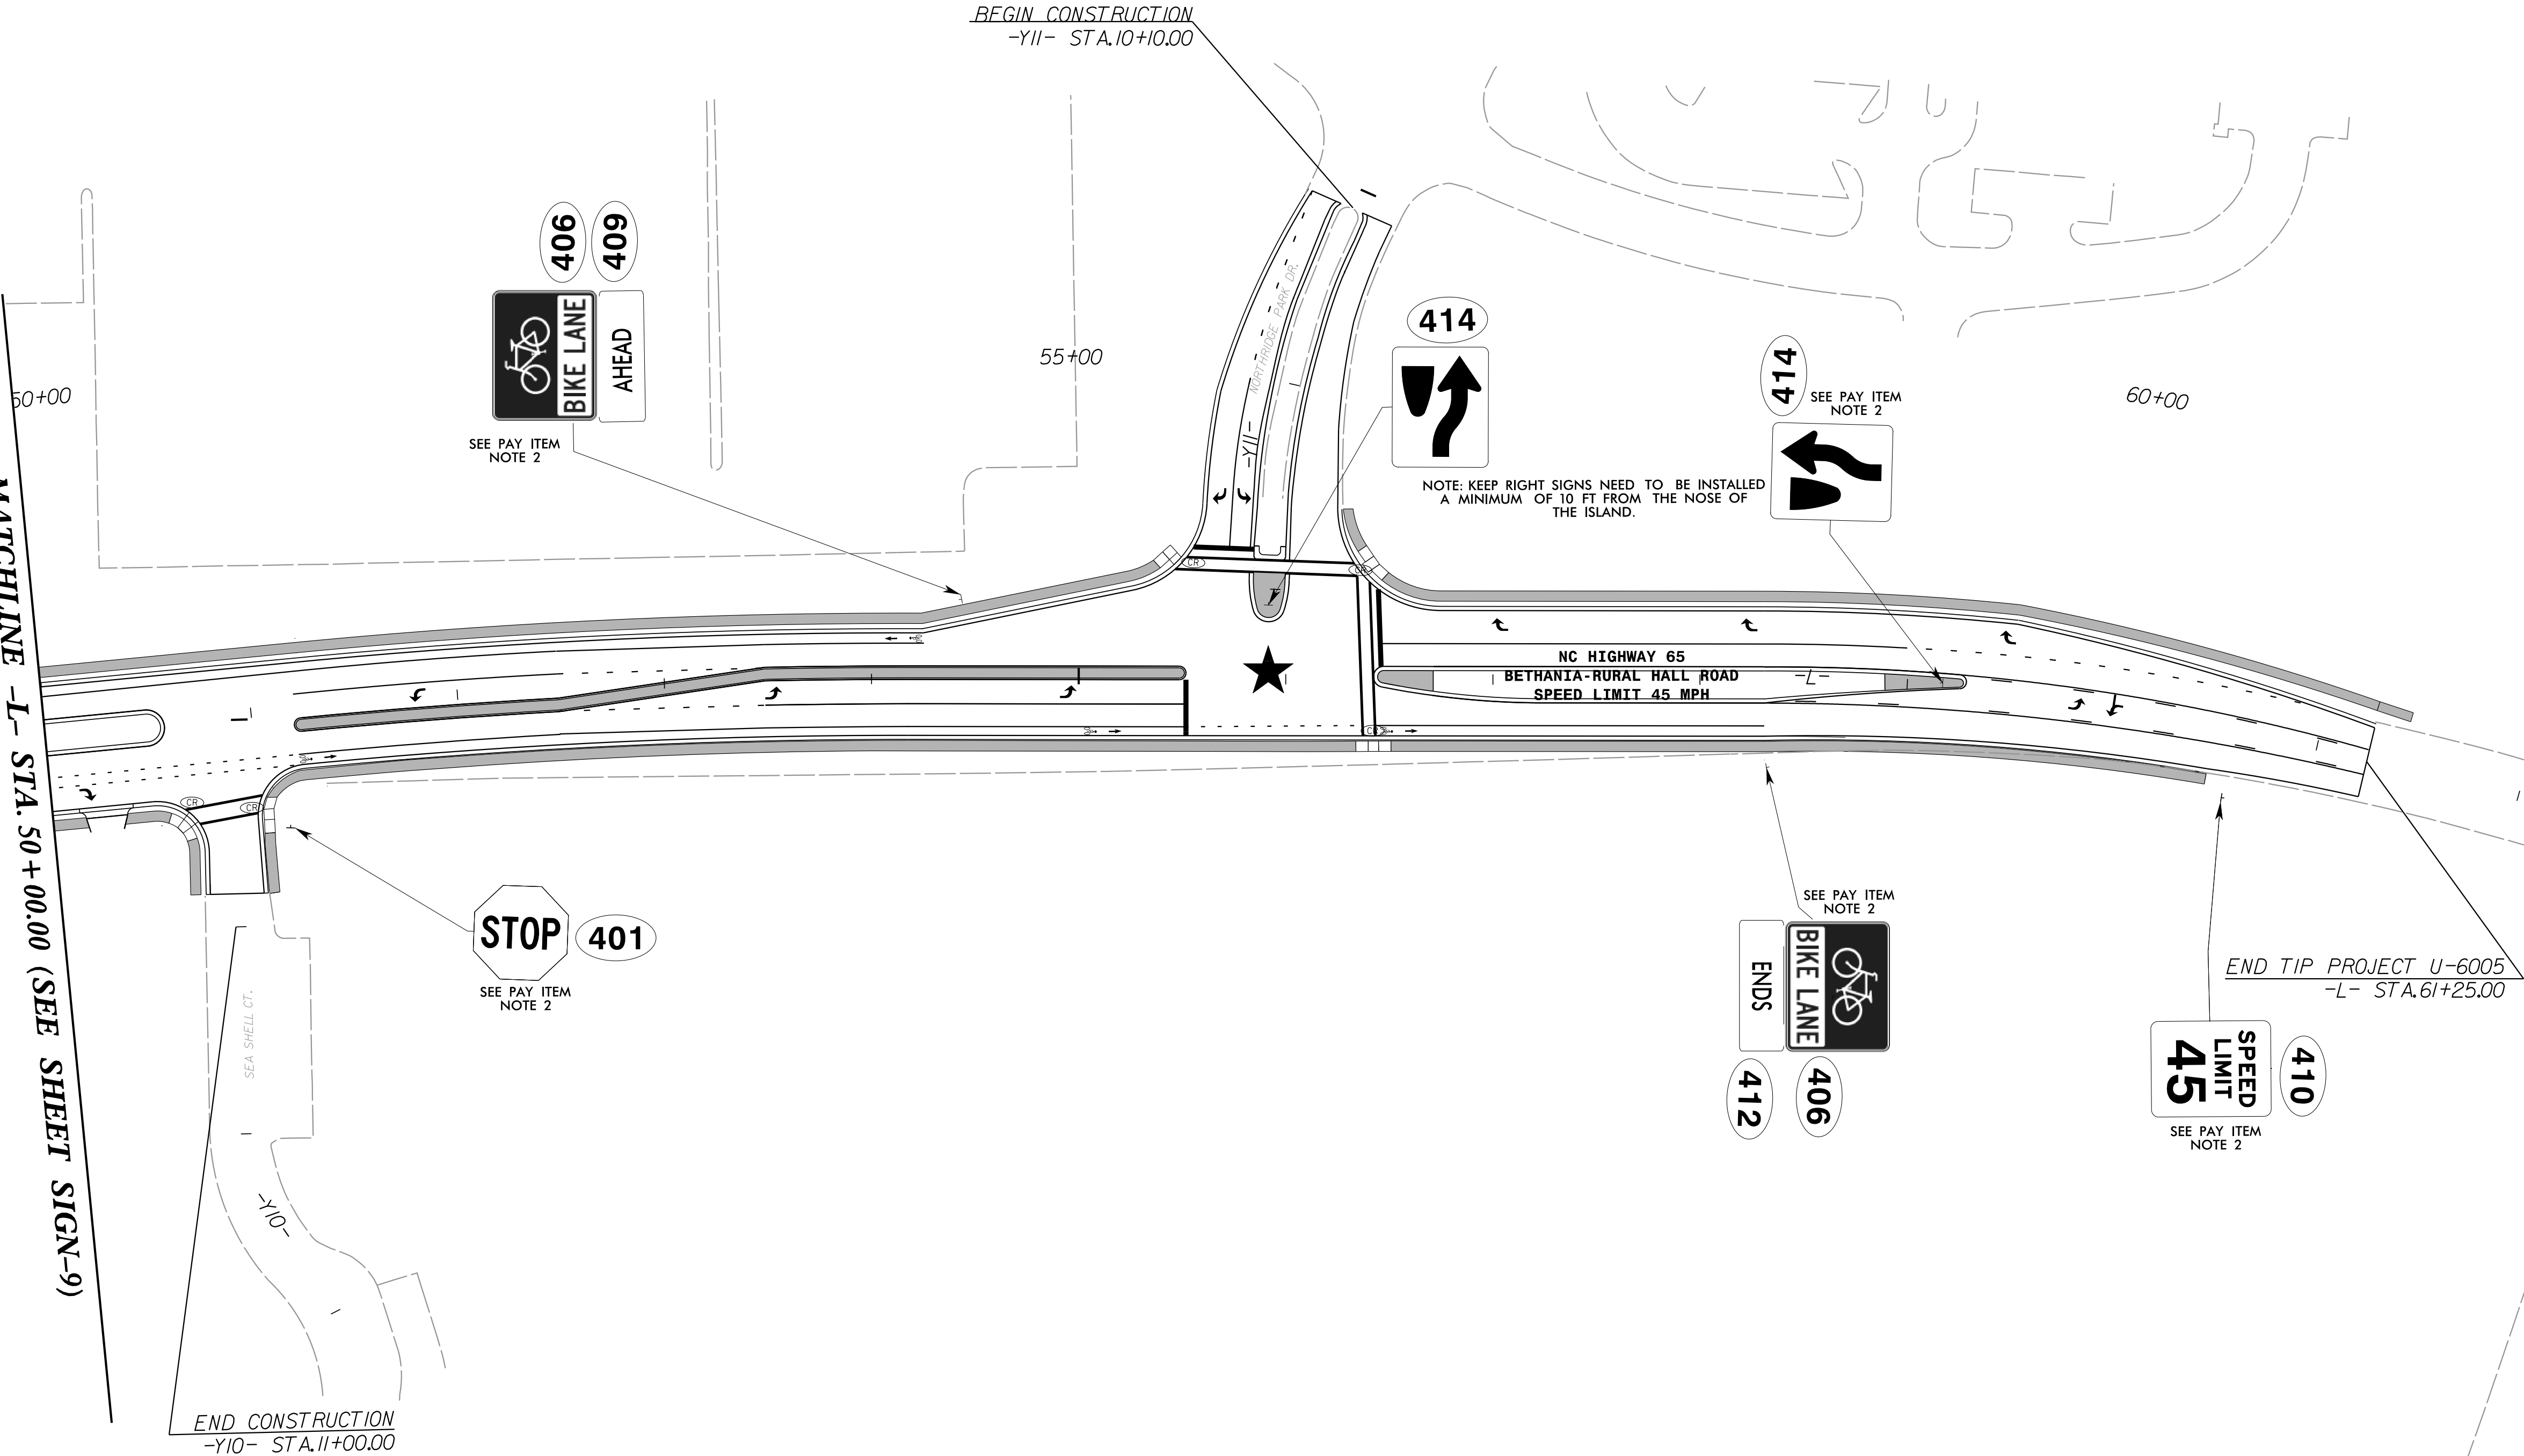

NAD 83 NA 2011

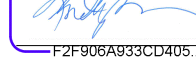PROJECT REFERENCE NO.	SHEET NO.
U-6005	SIGN-10
APPROVED: 	
DATE: 5/6/2025	
SEAL	
	
DOCUMENT NOT CONSIDERED FINAL UNLESS ALL SIGNATURES COMPLETED	

PAY ITEM NOTES

- 1 DISPOSAL OF SIGN SYSTEM, U-CHANNEL
- 2 SIGN ERECTION, TYPE E

★ PROPOSED SIGNALIZED INTERSECTION