
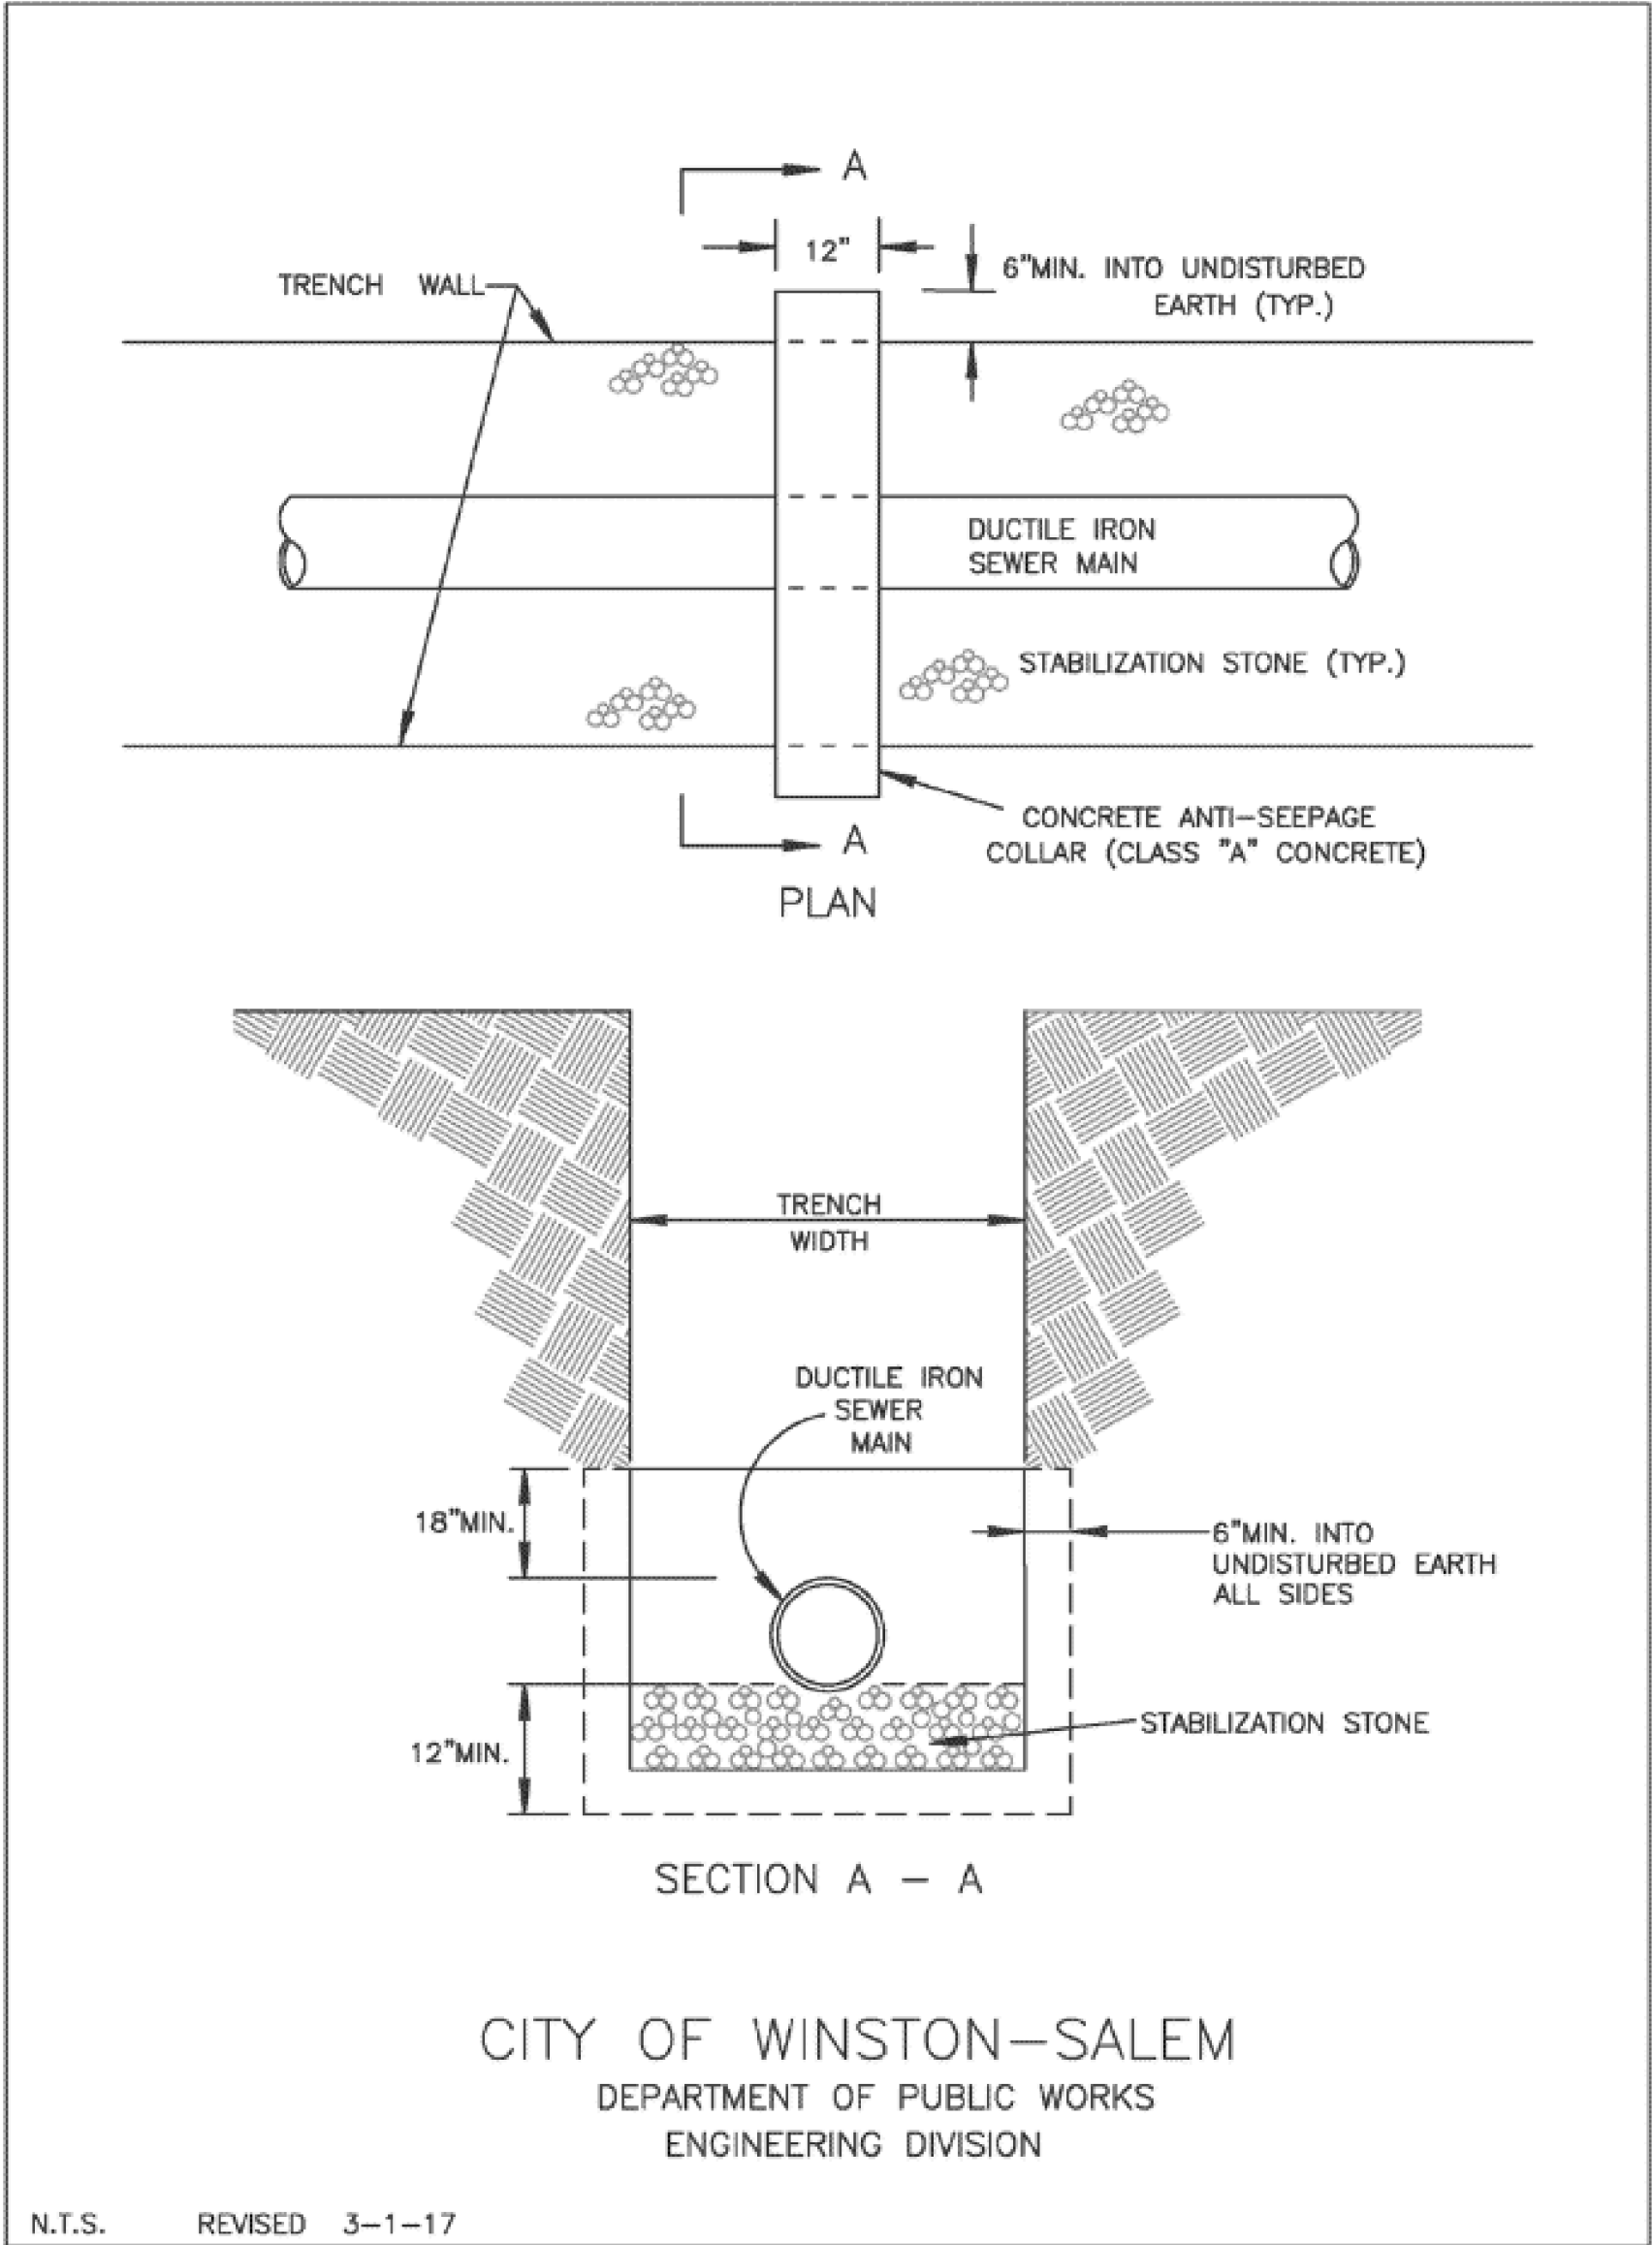
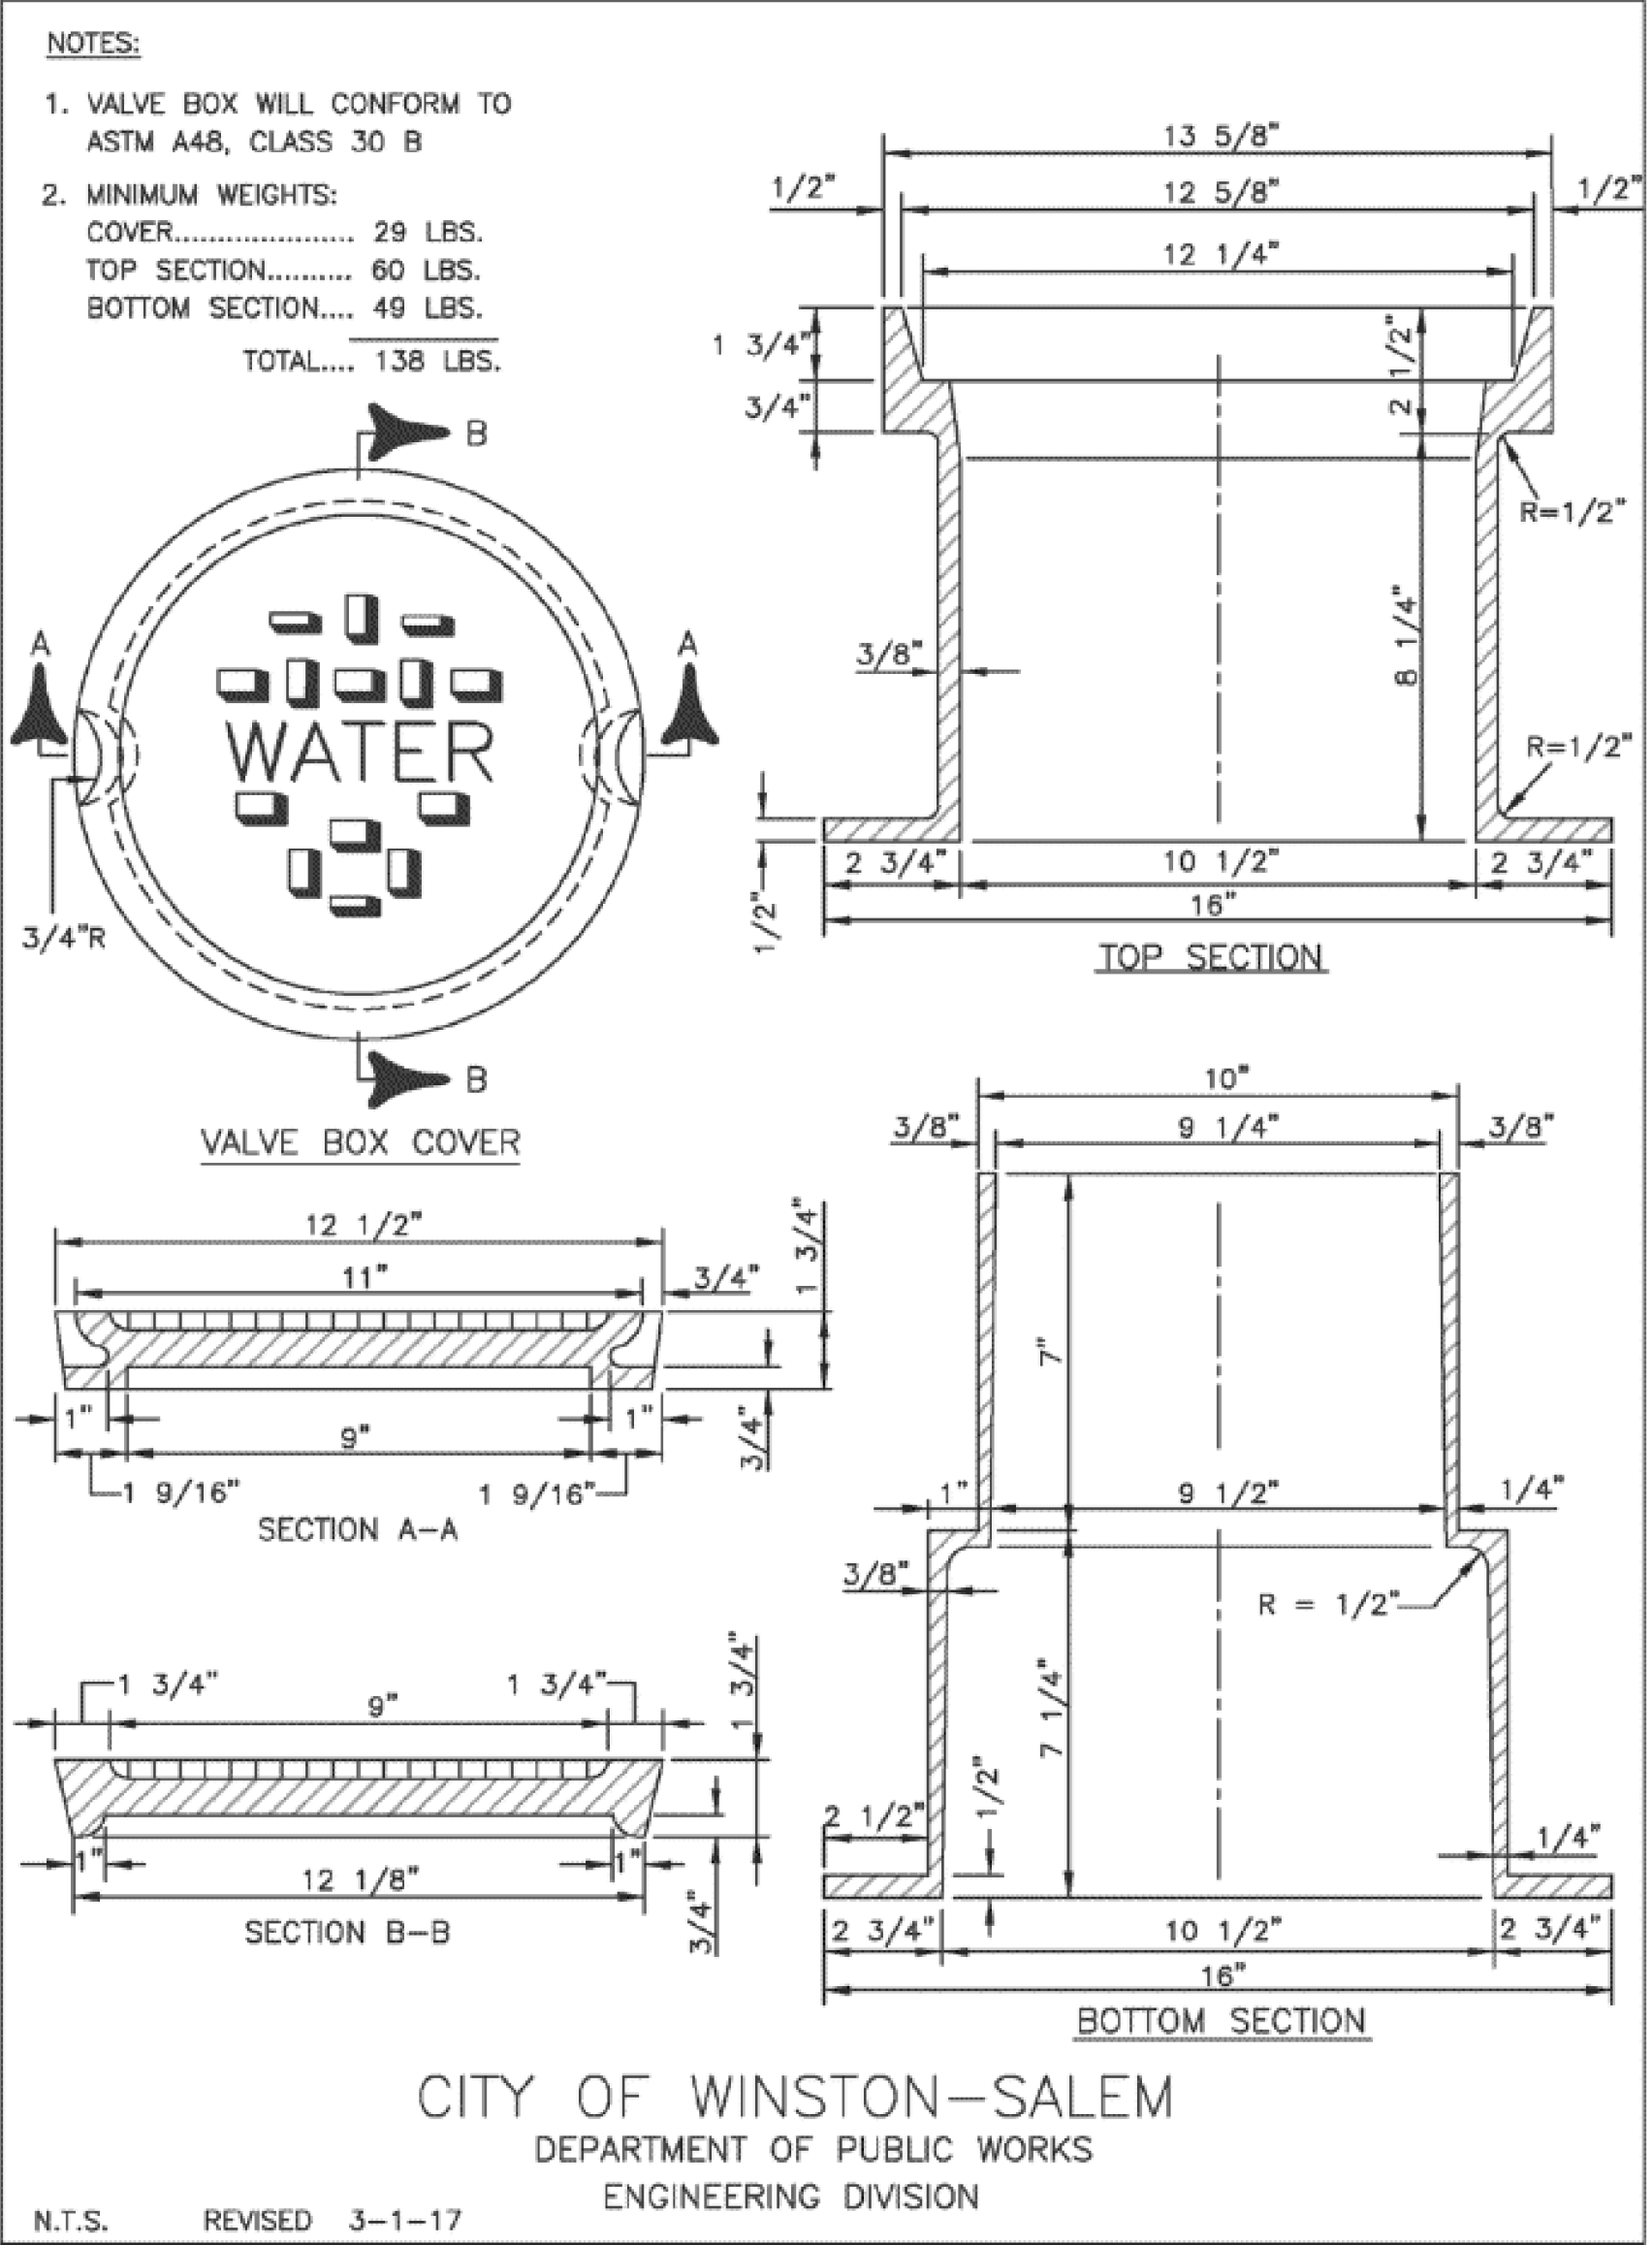


PROJECT REFERENCE NO.		SHEET NO.
U-6005		UC-3H
DESIGNED BY: ELM		
DRAWN BY: ELM		
CHECKED BY: MUP		
APPROVED BY: MUP		
REVISED:		
NORTH CAROLINA DEPARTMENT OF TRANSPORTATION		UTILITY CONSTRUCTION PLANS ONLY
UTILITIES ENGINEERING SEC.		
PHONE: (919) 707-6690		
FAX: (919) 250-4151		
UTILITY CONSTRUCTION		
DOCUMENT NOT CONSIDERED FINAL UNLESS ALL SIGNATURES COMPLETED		

Concrete Anti-Seepage Collar



Cast Iron Valve Box



Valve Box Installation

