


04/09/24

THE ESTIMATED QUANTITY OF DUCTILE IRON WATER PIPE FITTINGS ON THIS PLAN SHEET IS 2140 POUNDS. THE ACTUAL QUANTITY AND TYPE OF FITTINGS WILL VARY BASED ON FIELD CONDITIONS.

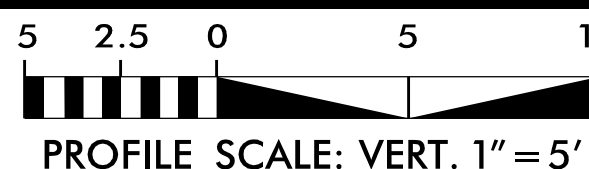

PROFILE SCALE: VERT. 1" = 5'



PLAN SCALE: HORIZ. 1" = 50'

FORSYTH COUNTY

NAD 83/NA 2011

| PROJECT REFERENCE NO.                             |  | SHEET NO.                                                                           |  |
|---------------------------------------------------|--|-------------------------------------------------------------------------------------|--|
| U-6005                                            |  | UC-4                                                                                |  |
| DESIGNED BY: ELM                                  |  |  |  |
| DRAWN BY: ELM                                     |  |                                                                                     |  |
| CHECKED BY: MUP                                   |  |                                                                                     |  |
| APPROVED BY: MUP                                  |  |                                                                                     |  |
| REVISED:                                          |  |                                                                                     |  |
| NORTH CAROLINA<br>DEPARTMENT OF<br>TRANSPORTATION |  | UTILITIES ENGINEERING SEC.<br>PHONE: (919) 707-6690<br>FAX: (919) 250-4151          |  |
|                                                   |  | UTILITY CONSTRUCTION<br>PLANS ONLY                                                  |  |

DOCUMENT NOT CONSIDERED FINAL UNTIL ALL SIGNATURES ARE COMPLETED

UTILITY CONSTRUCTION

