


04/20/24

THE ESTIMATED QUANTITY OF DUCTILE IRON WATER PIPE FITTINGS ON THIS PLAN SHEET IS 2840 POUNDS. THE ACTUAL QUANTITY AND TYPE OF FITTINGS WILL VARY BASED ON FIELD CONDITIONS.

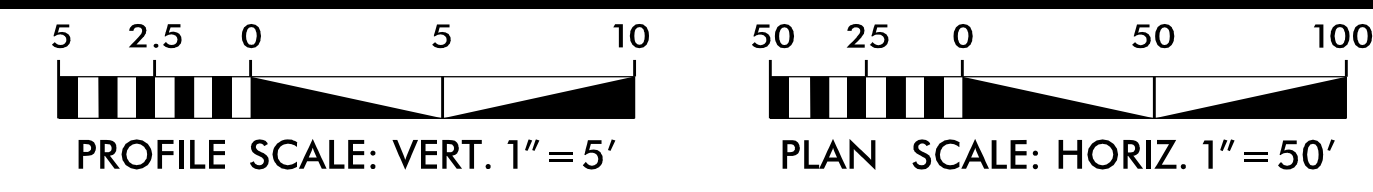

**FORSYTH COUNTY**  
NAD 83/NA 2011

|                                                                            |  |                           |  |
|----------------------------------------------------------------------------|--|---------------------------|--|
| PROJECT REFERENCE NO.<br><b>U-6005</b>                                     |  | SHEET NO.<br><b>UC-4A</b> |  |
| DESIGNED BY: <b>ELM</b>                                                    |  |                           |  |
| DRAWN BY: <b>ELM</b>                                                       |  |                           |  |
| CHECKED BY: <b>MUP</b>                                                     |  |                           |  |
| APPROVED BY: <b>MUP</b>                                                    |  |                           |  |
| REVISID:                                                                   |  |                           |  |
| NORTH CAROLINA<br>DEPARTMENT OF<br>TRANSPORTATION                          |  |                           |  |
| UTILITIES ENGINEERING SEC.<br>PHONE: (919) 707-6690<br>FAX: (919) 250-4151 |  |                           |  |
| UTILITY CONSTRUCTION<br>PLANS ONLY                                         |  |                           |  |
| DOCUMENT NOT CONSIDERED FINAL<br>UNTIL ALL SIGNATURES ARE COMPLETED        |  |                           |  |

