



12/1/23

THE ESTIMATED QUANTITY OF DUCTILE IRON WATER PIPE FITTINGS ON THIS PLAN SHEET IS 2150 POUNDS. THE ACTUAL QUANTITY AND TYPE OF FITTINGS WILL VARY BASED ON FIELD CONDITIONS.

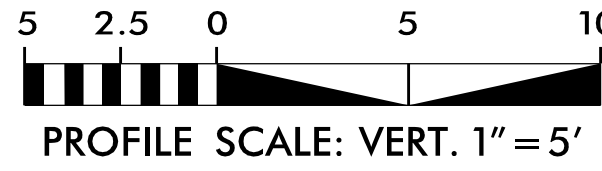

FORSYTH COUNTY
NAD 83/NA 2011

PROJECT REFERENCE NO. U-6005		SHEET NO. UC-7A	
DESIGNED BY: ELM			
DRAWN BY: ELM			
CHECKED BY: MUP			
APPROVED BY: MUP			
REVISED:		NORTH CAROLINA DEPARTMENT OF TRANSPORTATION UTILITIES ENGINEERING SEC. PHONE: (919) 707-6690 FAX: (919) 250-4151	
DOCUMENT NOT CONSIDERED FINAL UNTIL ALL SIGNATURES ARE COMPLETED			
UTILITY CONSTRUCTION PLANS ONLY			

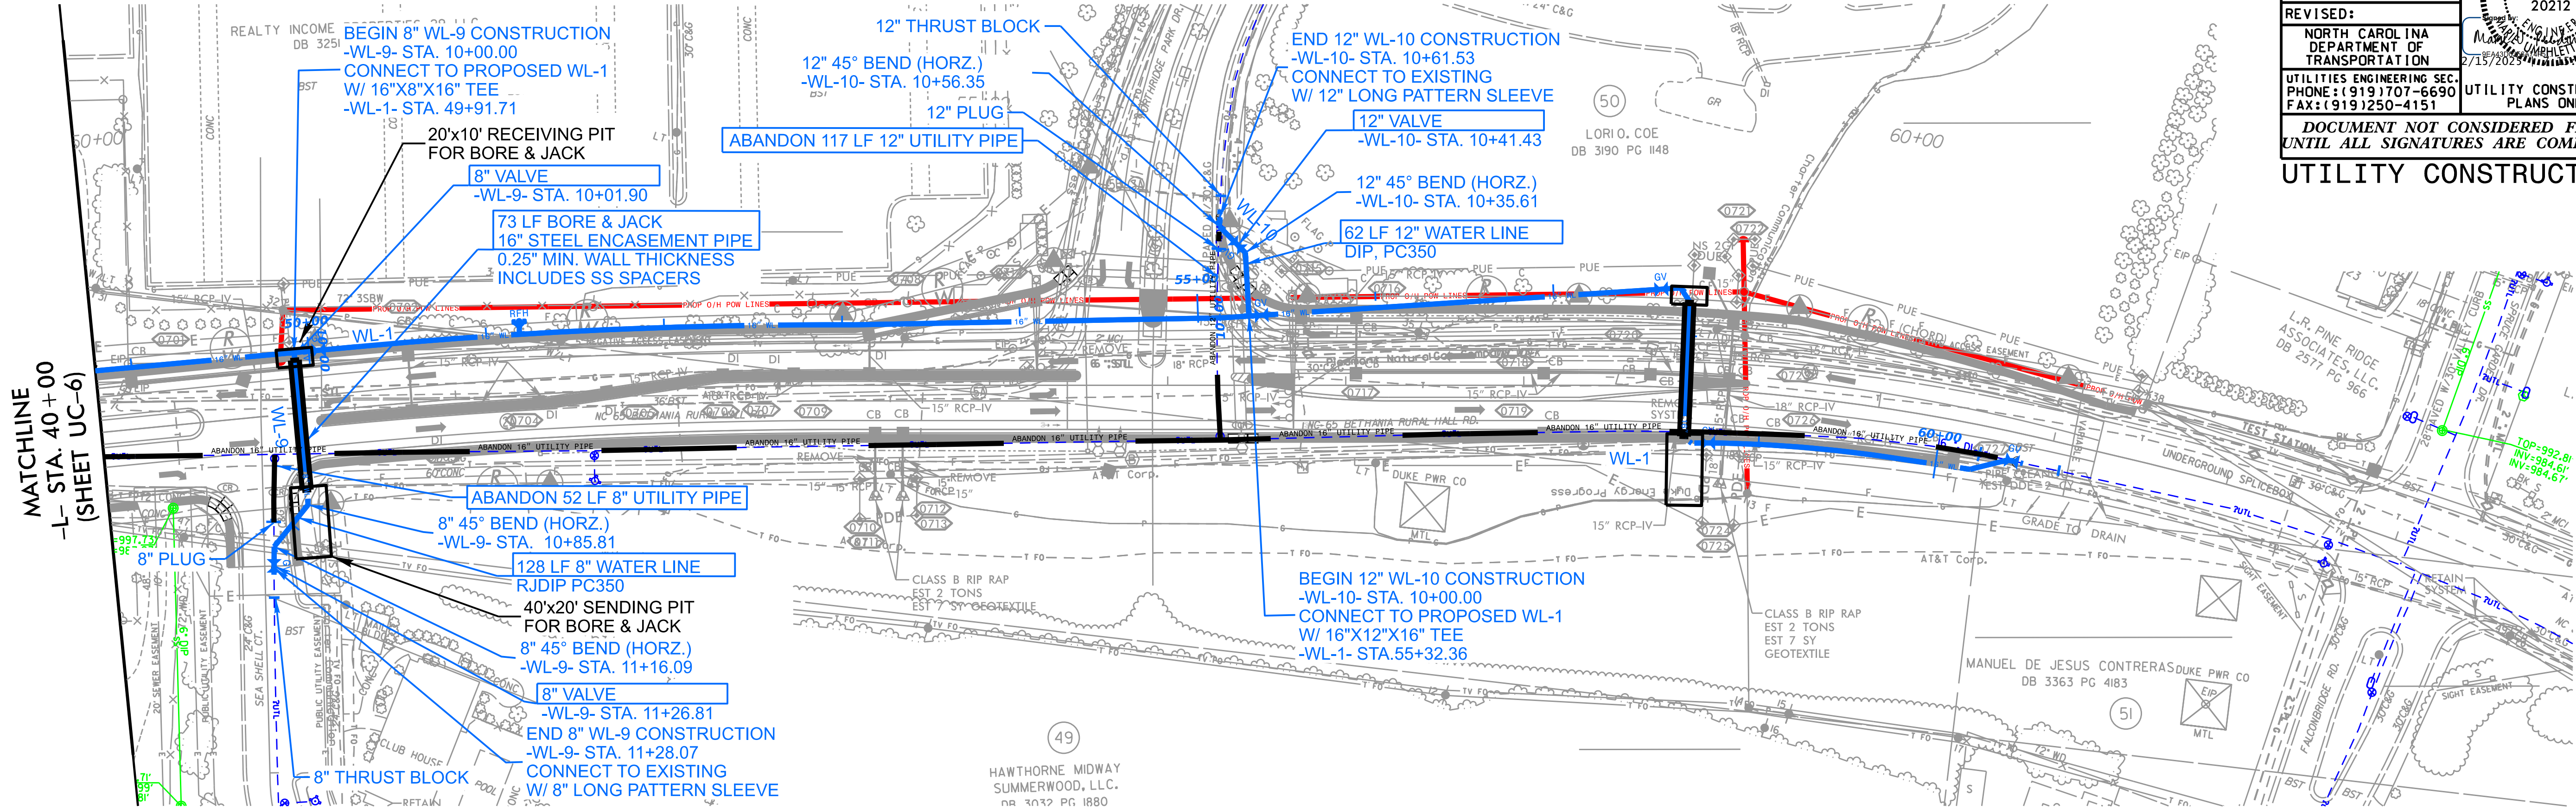

WATER LINE -WL-9- PROFILE

WATER LINE -WL-10- PROFILE

