


PROJECT REFERENCE NO.	SHEET NO.
U-6005	U0-4
THIS SHEET CORRESPONDS TO RDY-04	

UTILITIES BY OTHERS

NOTE:
ALL PROPOSED UTILITY WORK
SHOWN ON THIS SHEET WILL
BE DONE BY OTHERS. NO
PAYMENT WILL BE MADE TO
THE CONTRACTOR FOR
PROPOSED UTILITY WORK
SHOWN ON THIS SHEET.

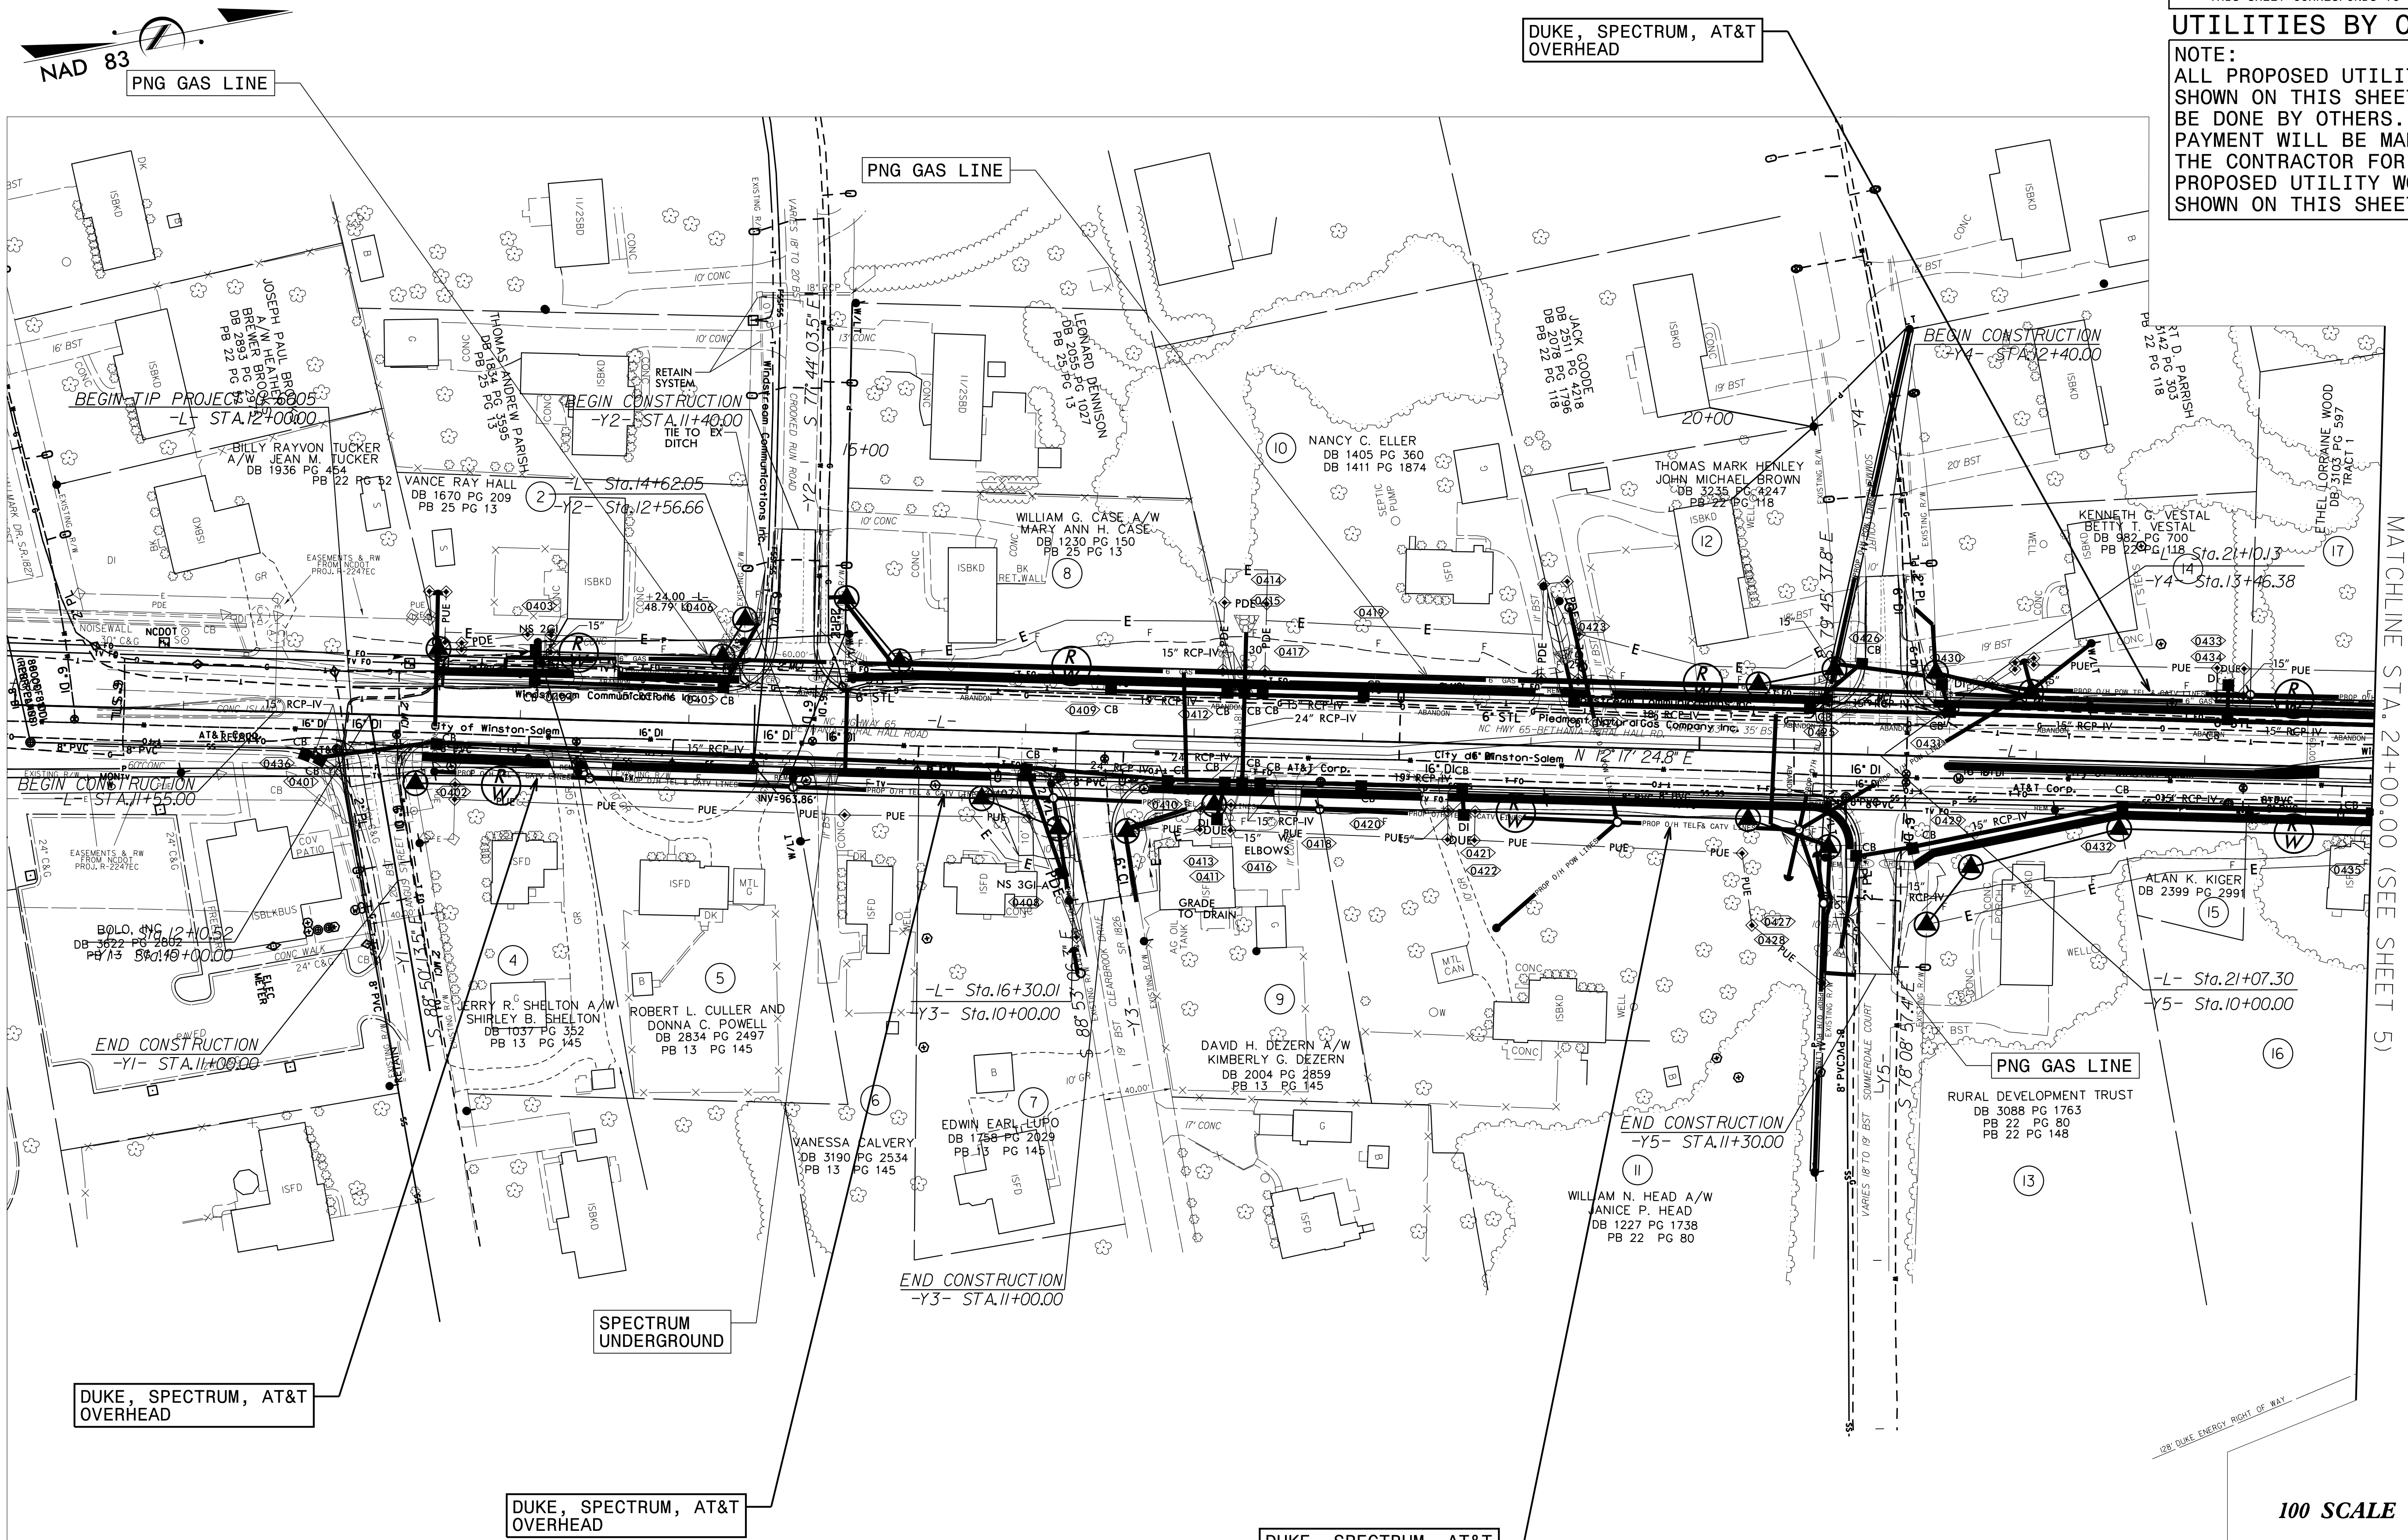

MATCHLINE STA. 24+00.00 (SEE SHEET 5)

100 SCALE 11X17

JMT Johnson, Mirmiran, & Thompson Inc.
4700 Falls of Neuse Rd, Suite 100,
Raleigh, NC, 27609
License No. C-3097



TRANSP. 31639-02 UTILITIES\U6000_UT_PSH4_U04.DGN