


PROJECT REFERENCE NO.	SHEET NO.
U-6005	U0-7
THIS SHEET CORRESPONDS TO RDY-07	

UTILITIES BY OTHERS

NOTE:
ALL PROPOSED UTILITY WORK SHOWN ON THIS SHEET WILL BE DONE BY OTHERS. NO PAYMENT WILL BE MADE TO THE CONTRACTOR FOR PROPOSED UTILITY WORK SHOWN ON THIS SHEET.

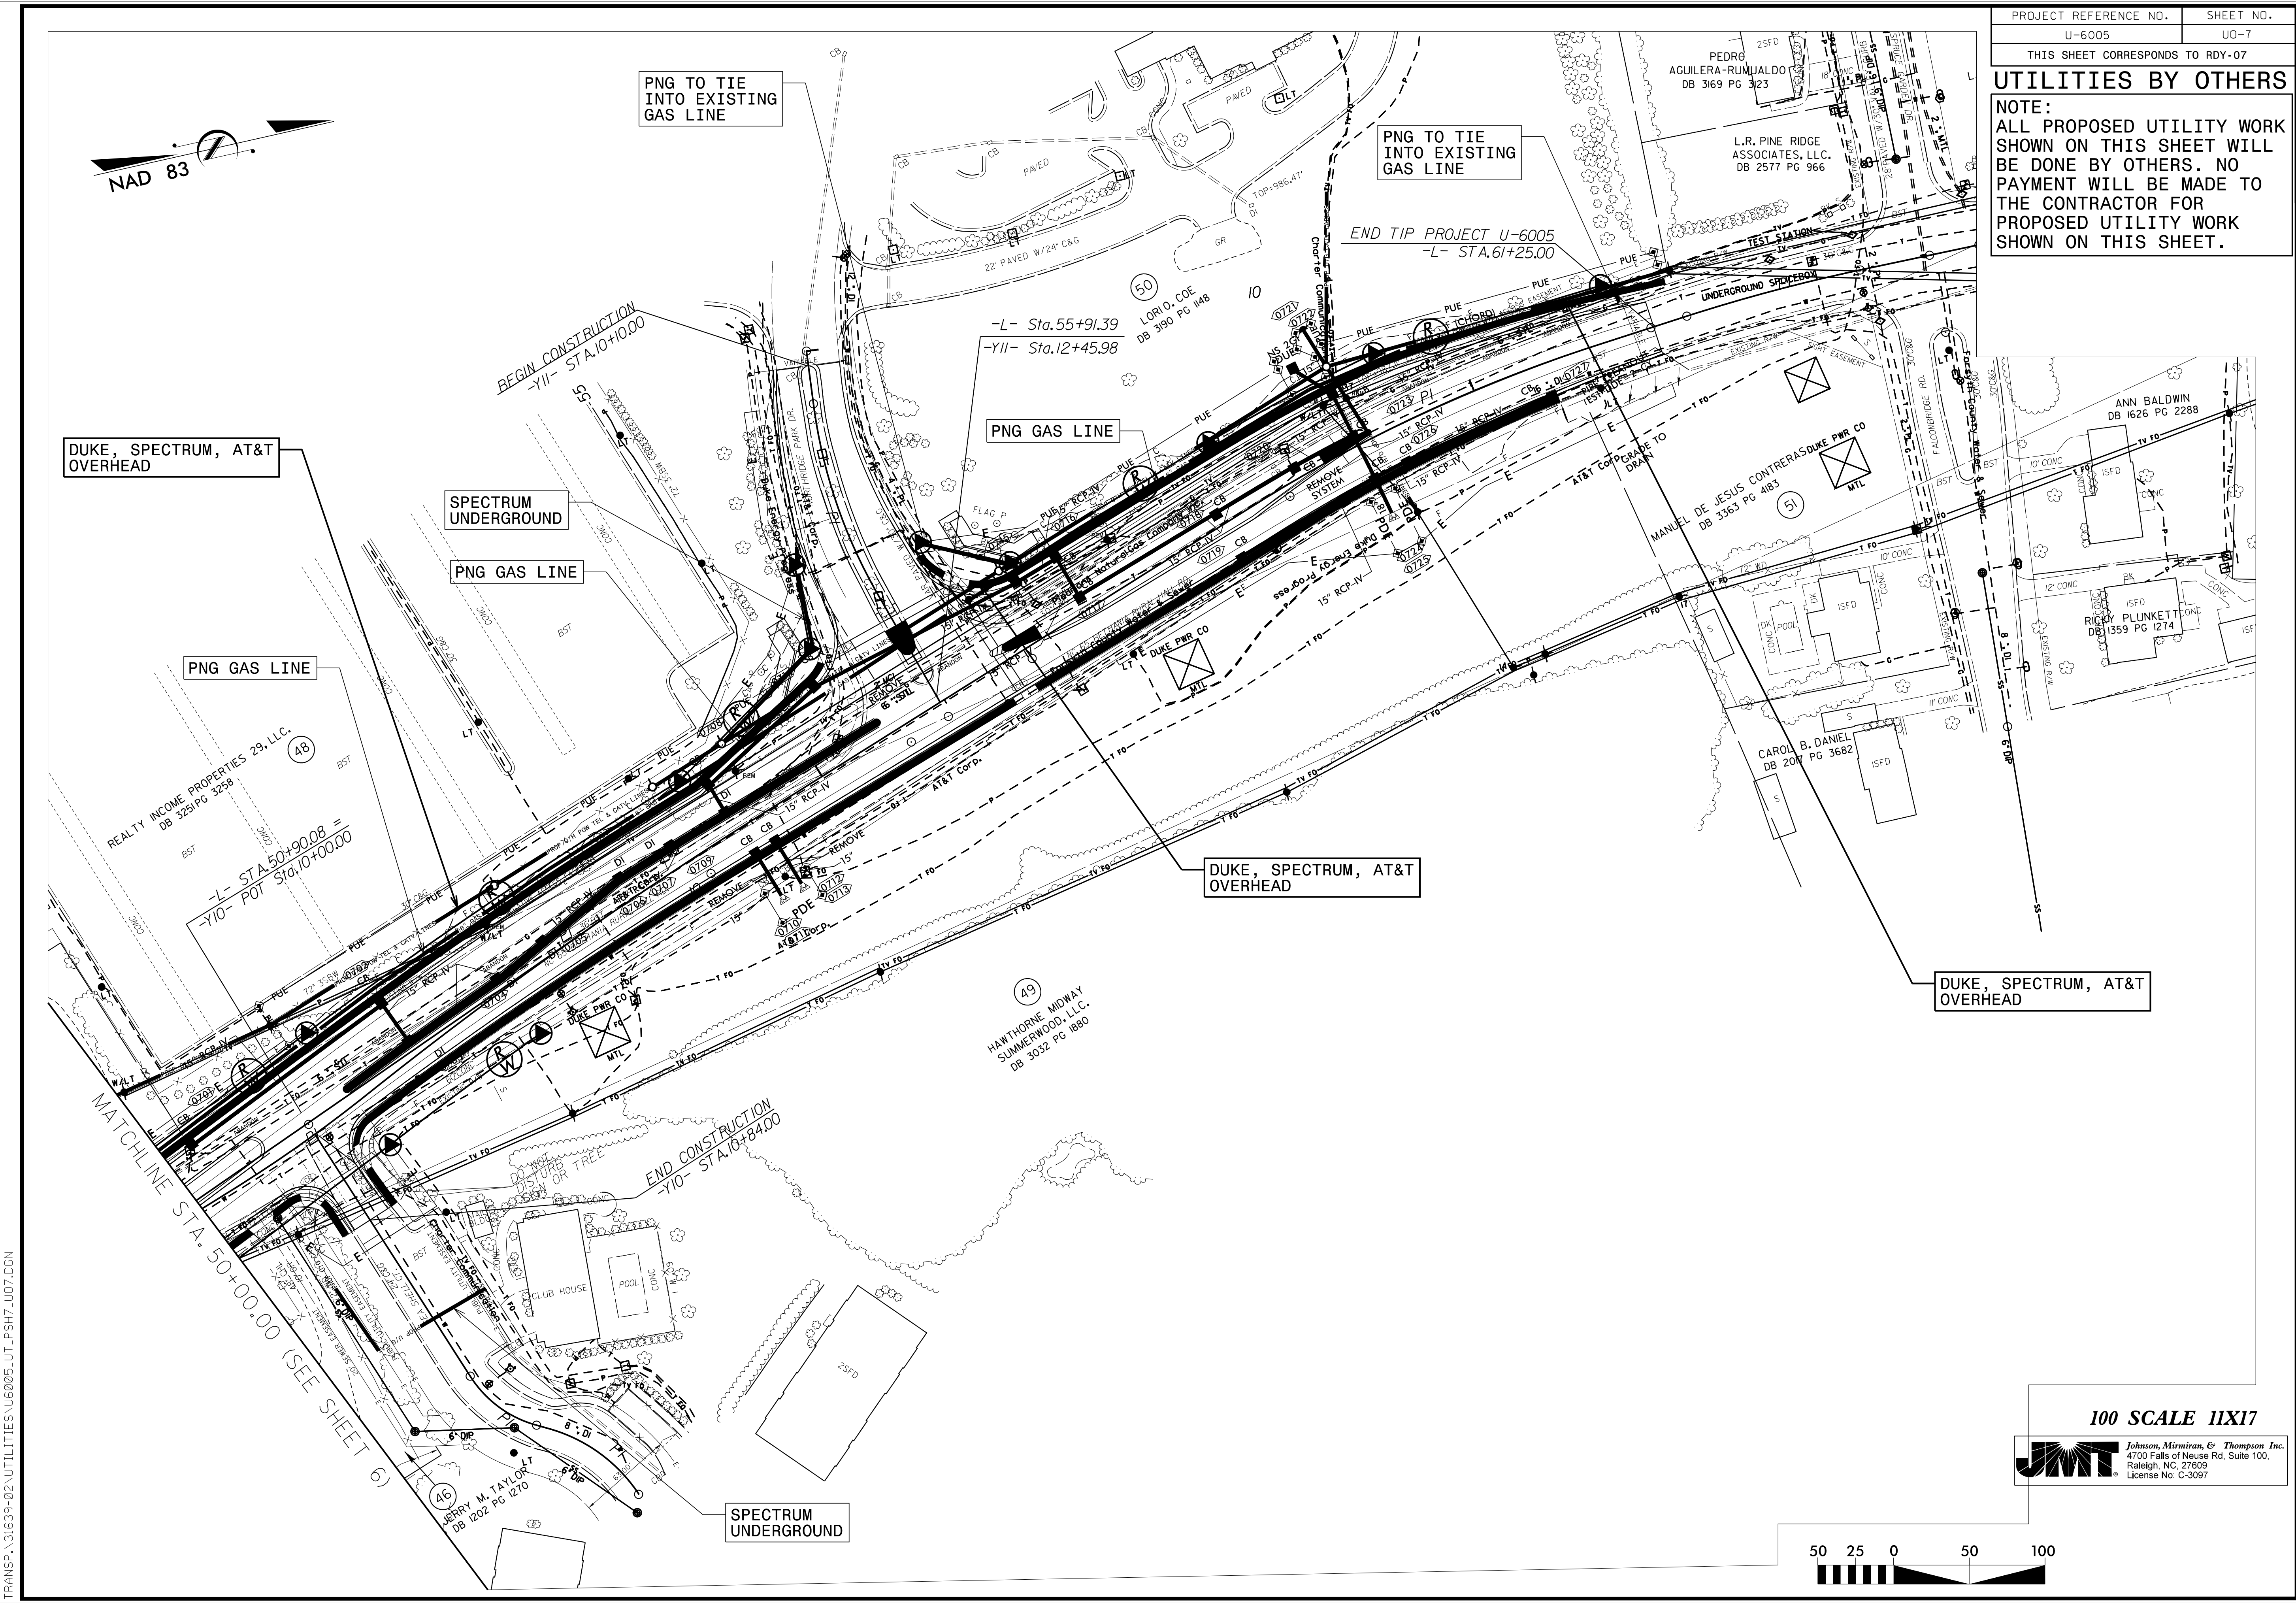

100 SCALE 11X17

JMT Johnson, Mirmiran, & Thompson Inc.
4700 Falls of Neuse Rd, Suite 100,
Raleigh, NC 27609
License No. C-3097

TRANSP:\31639-02\UTILITIES\U6005_UT_PSH7_U07.DGN