


6/23/16



PROJ. REFERENCE NO.
U-6005

SHEET NO.
X-2

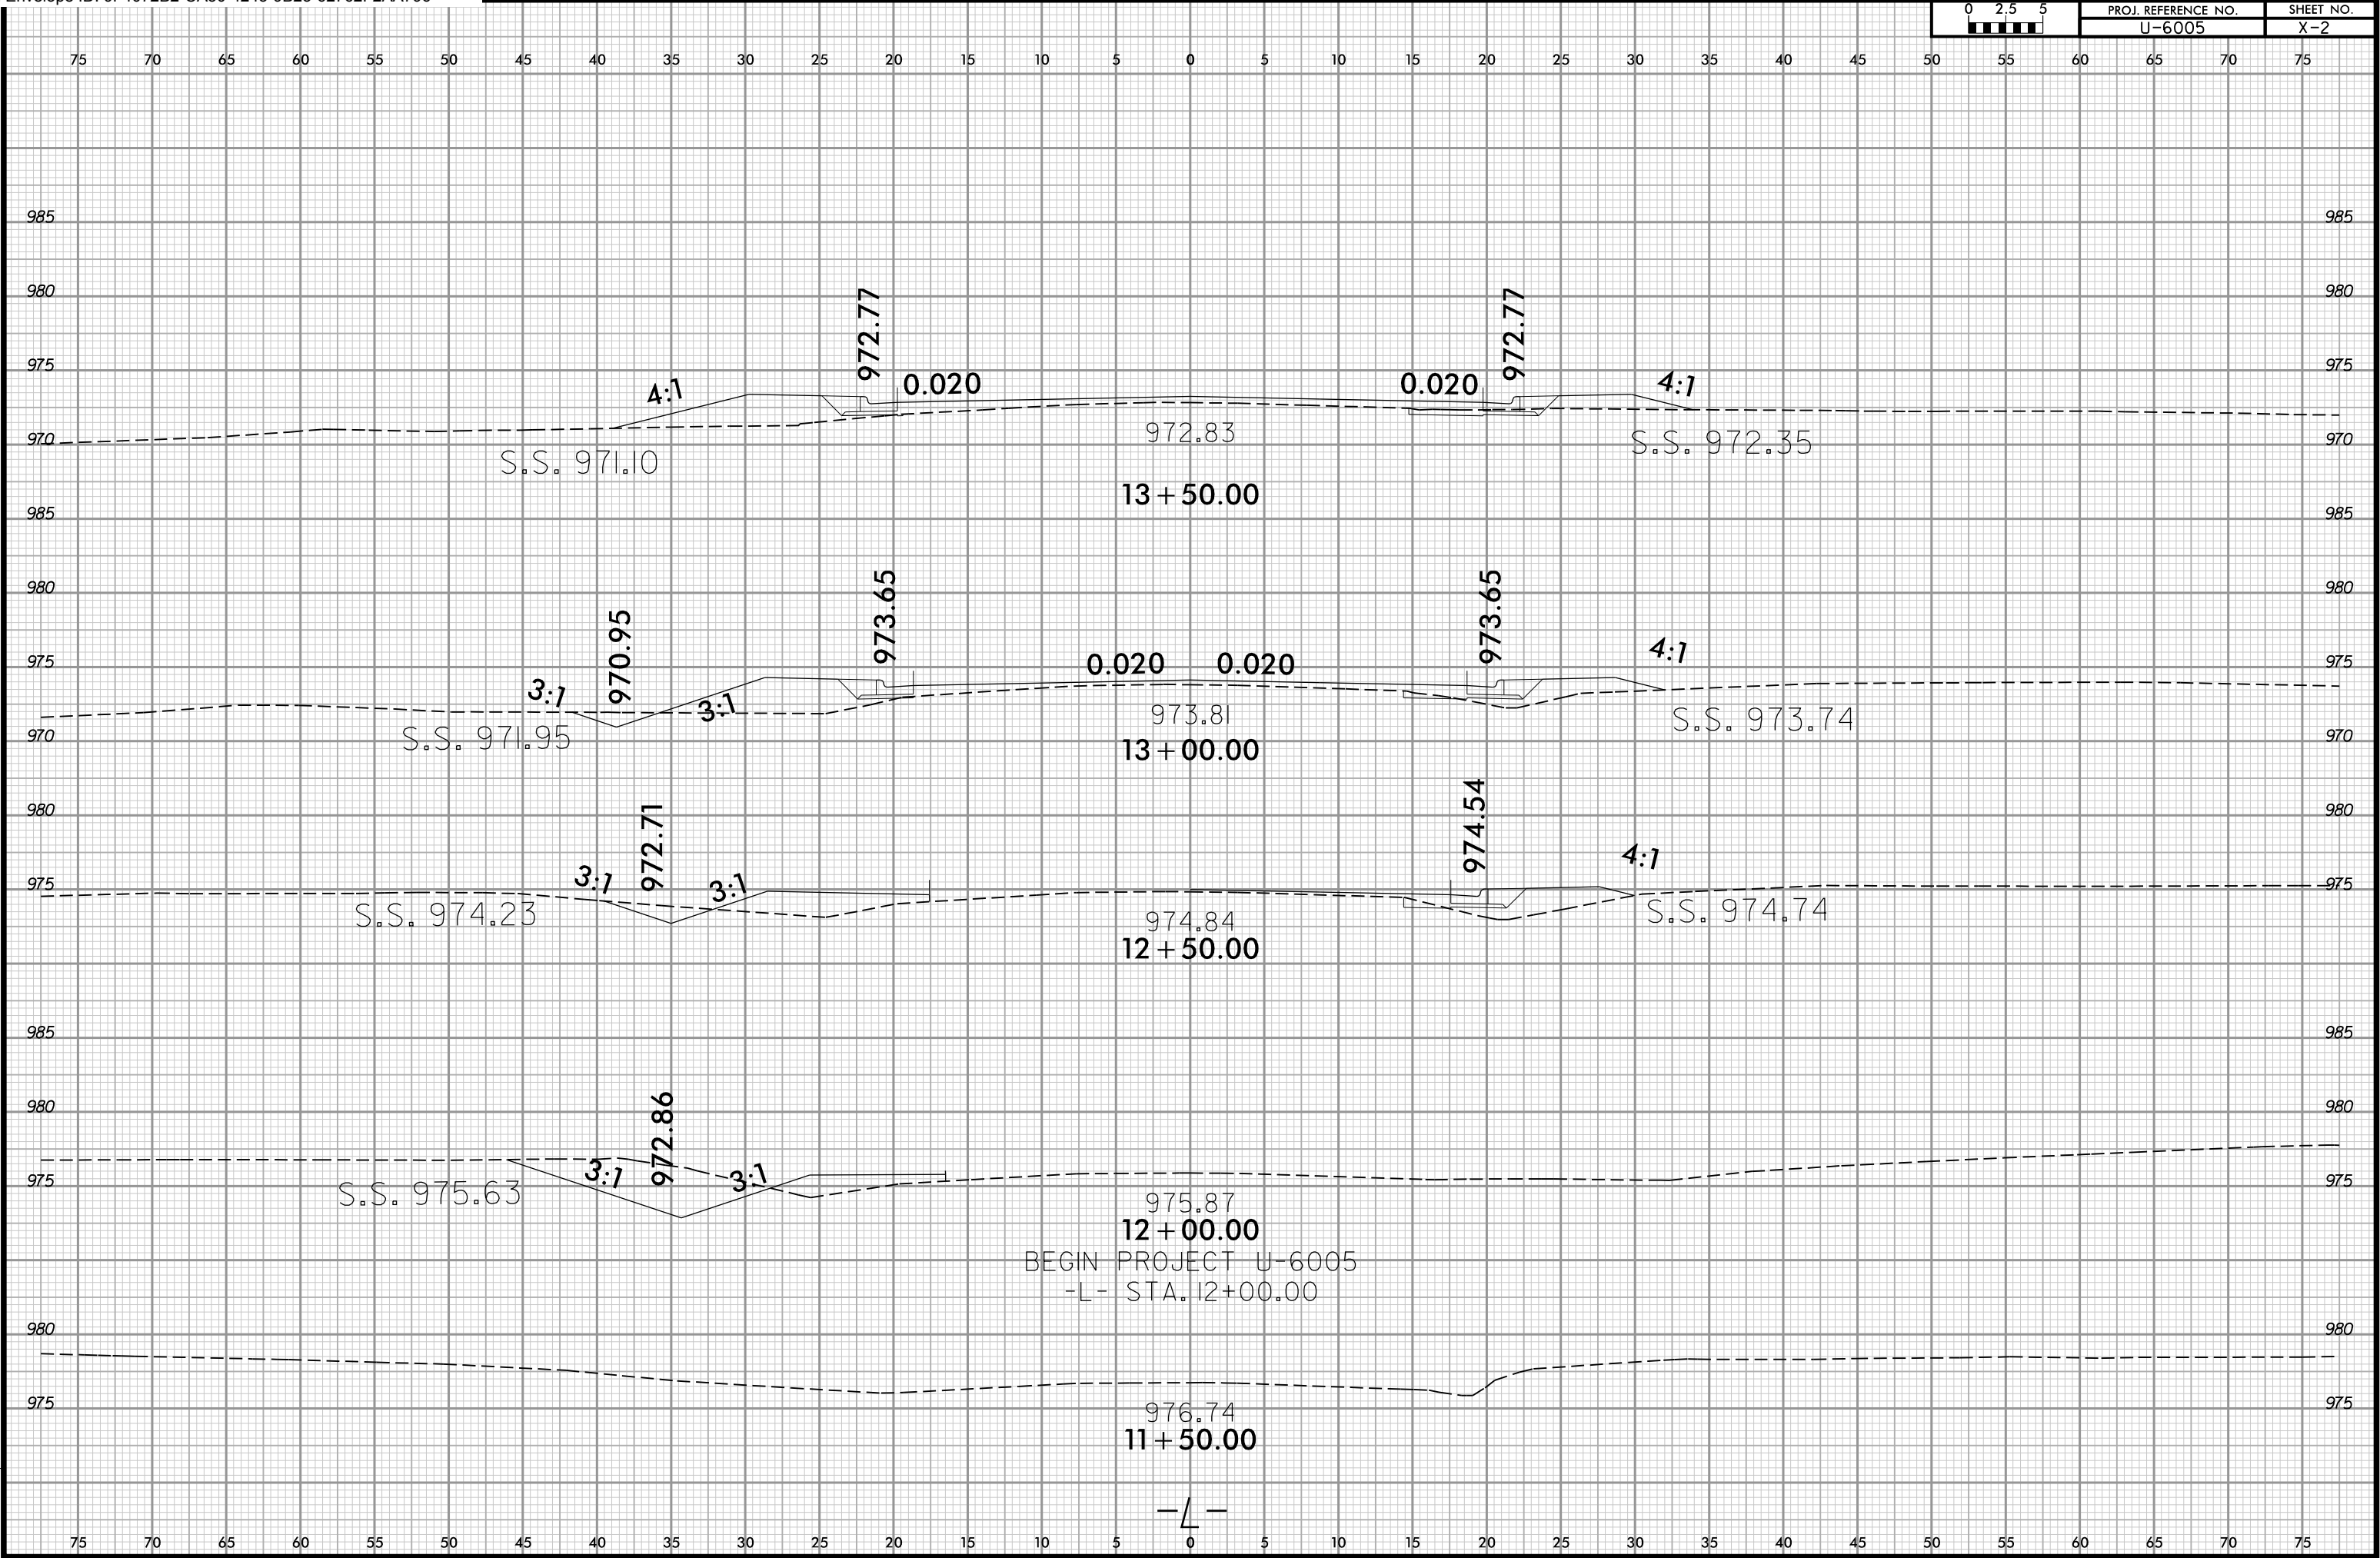

3/26/2025 14:20 PM
\\Spectra\U6005_rdl_xpl.Ldgn
User:kbridgers