


6/23/16

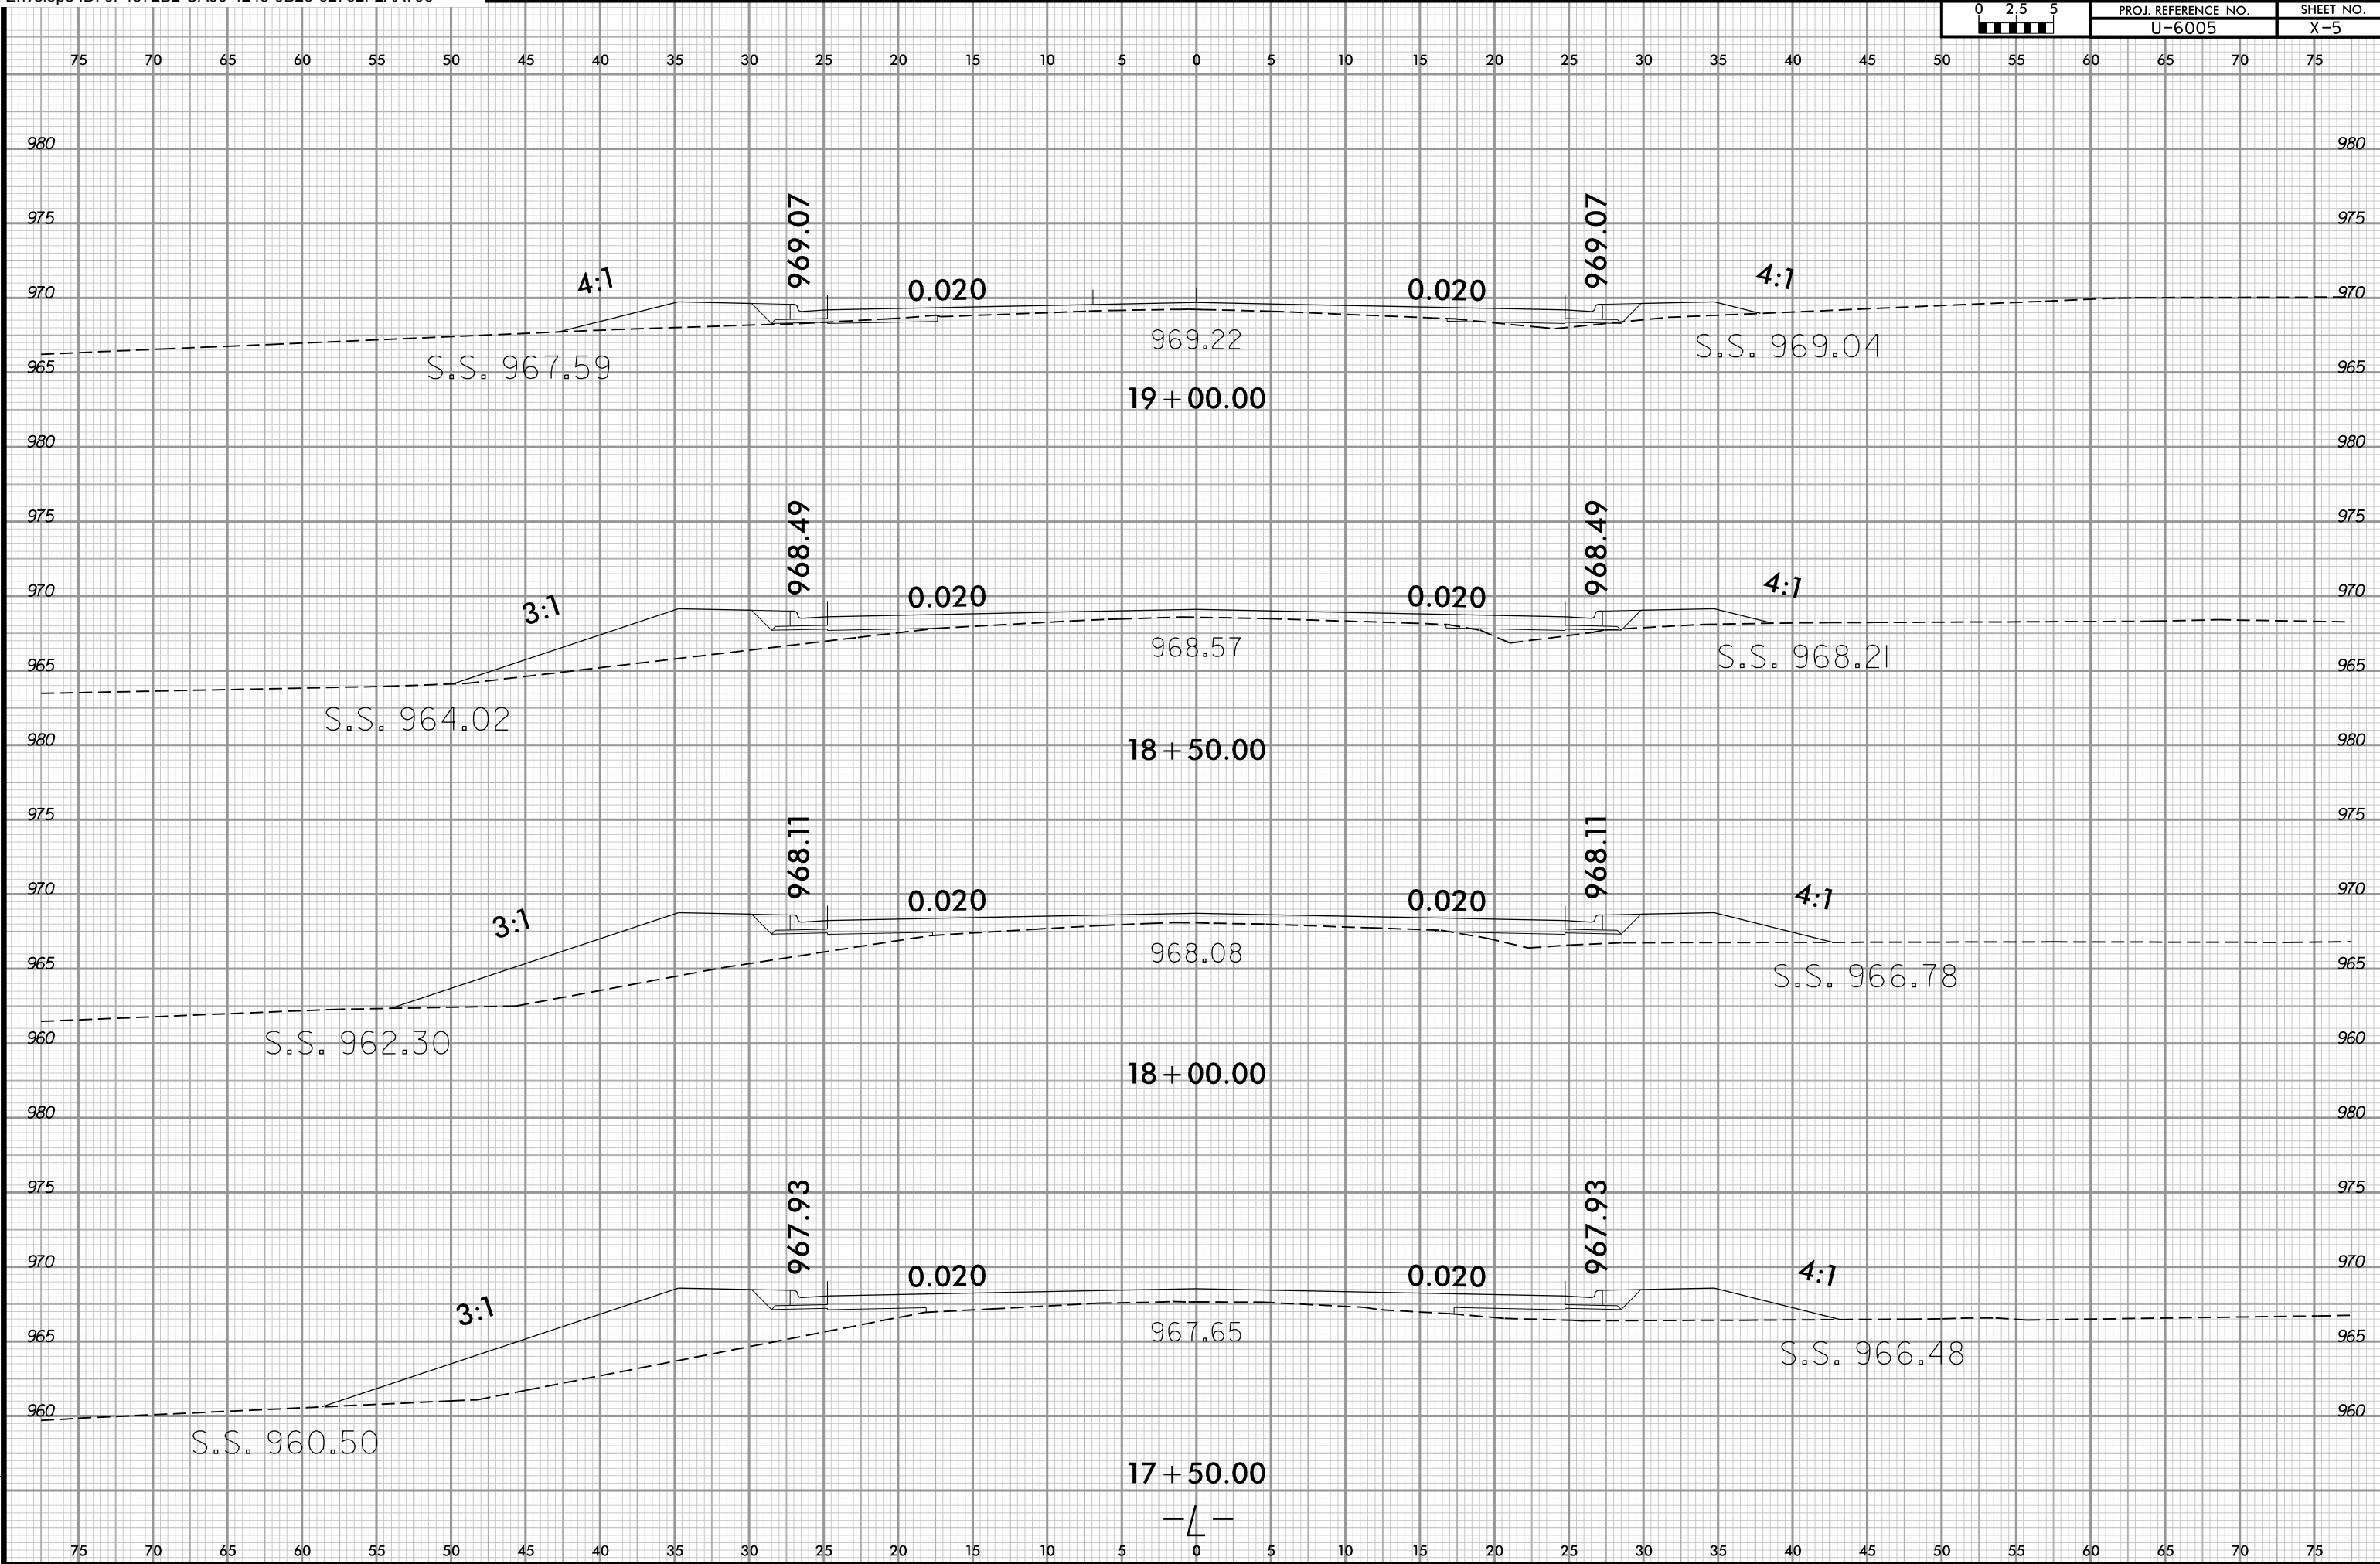

PROJ. REFERENCE NO.
U-6005

SHEET NO.
X-5



3/26/2025 11:42:20 PM
\\S:\projects\16005_rdl_xpl.dgn
User:ktb\rdg