


6/23/16

0 2.5 5	PROJ. REFERENCE NO.	SHEET NO.
	U-6005	X-7

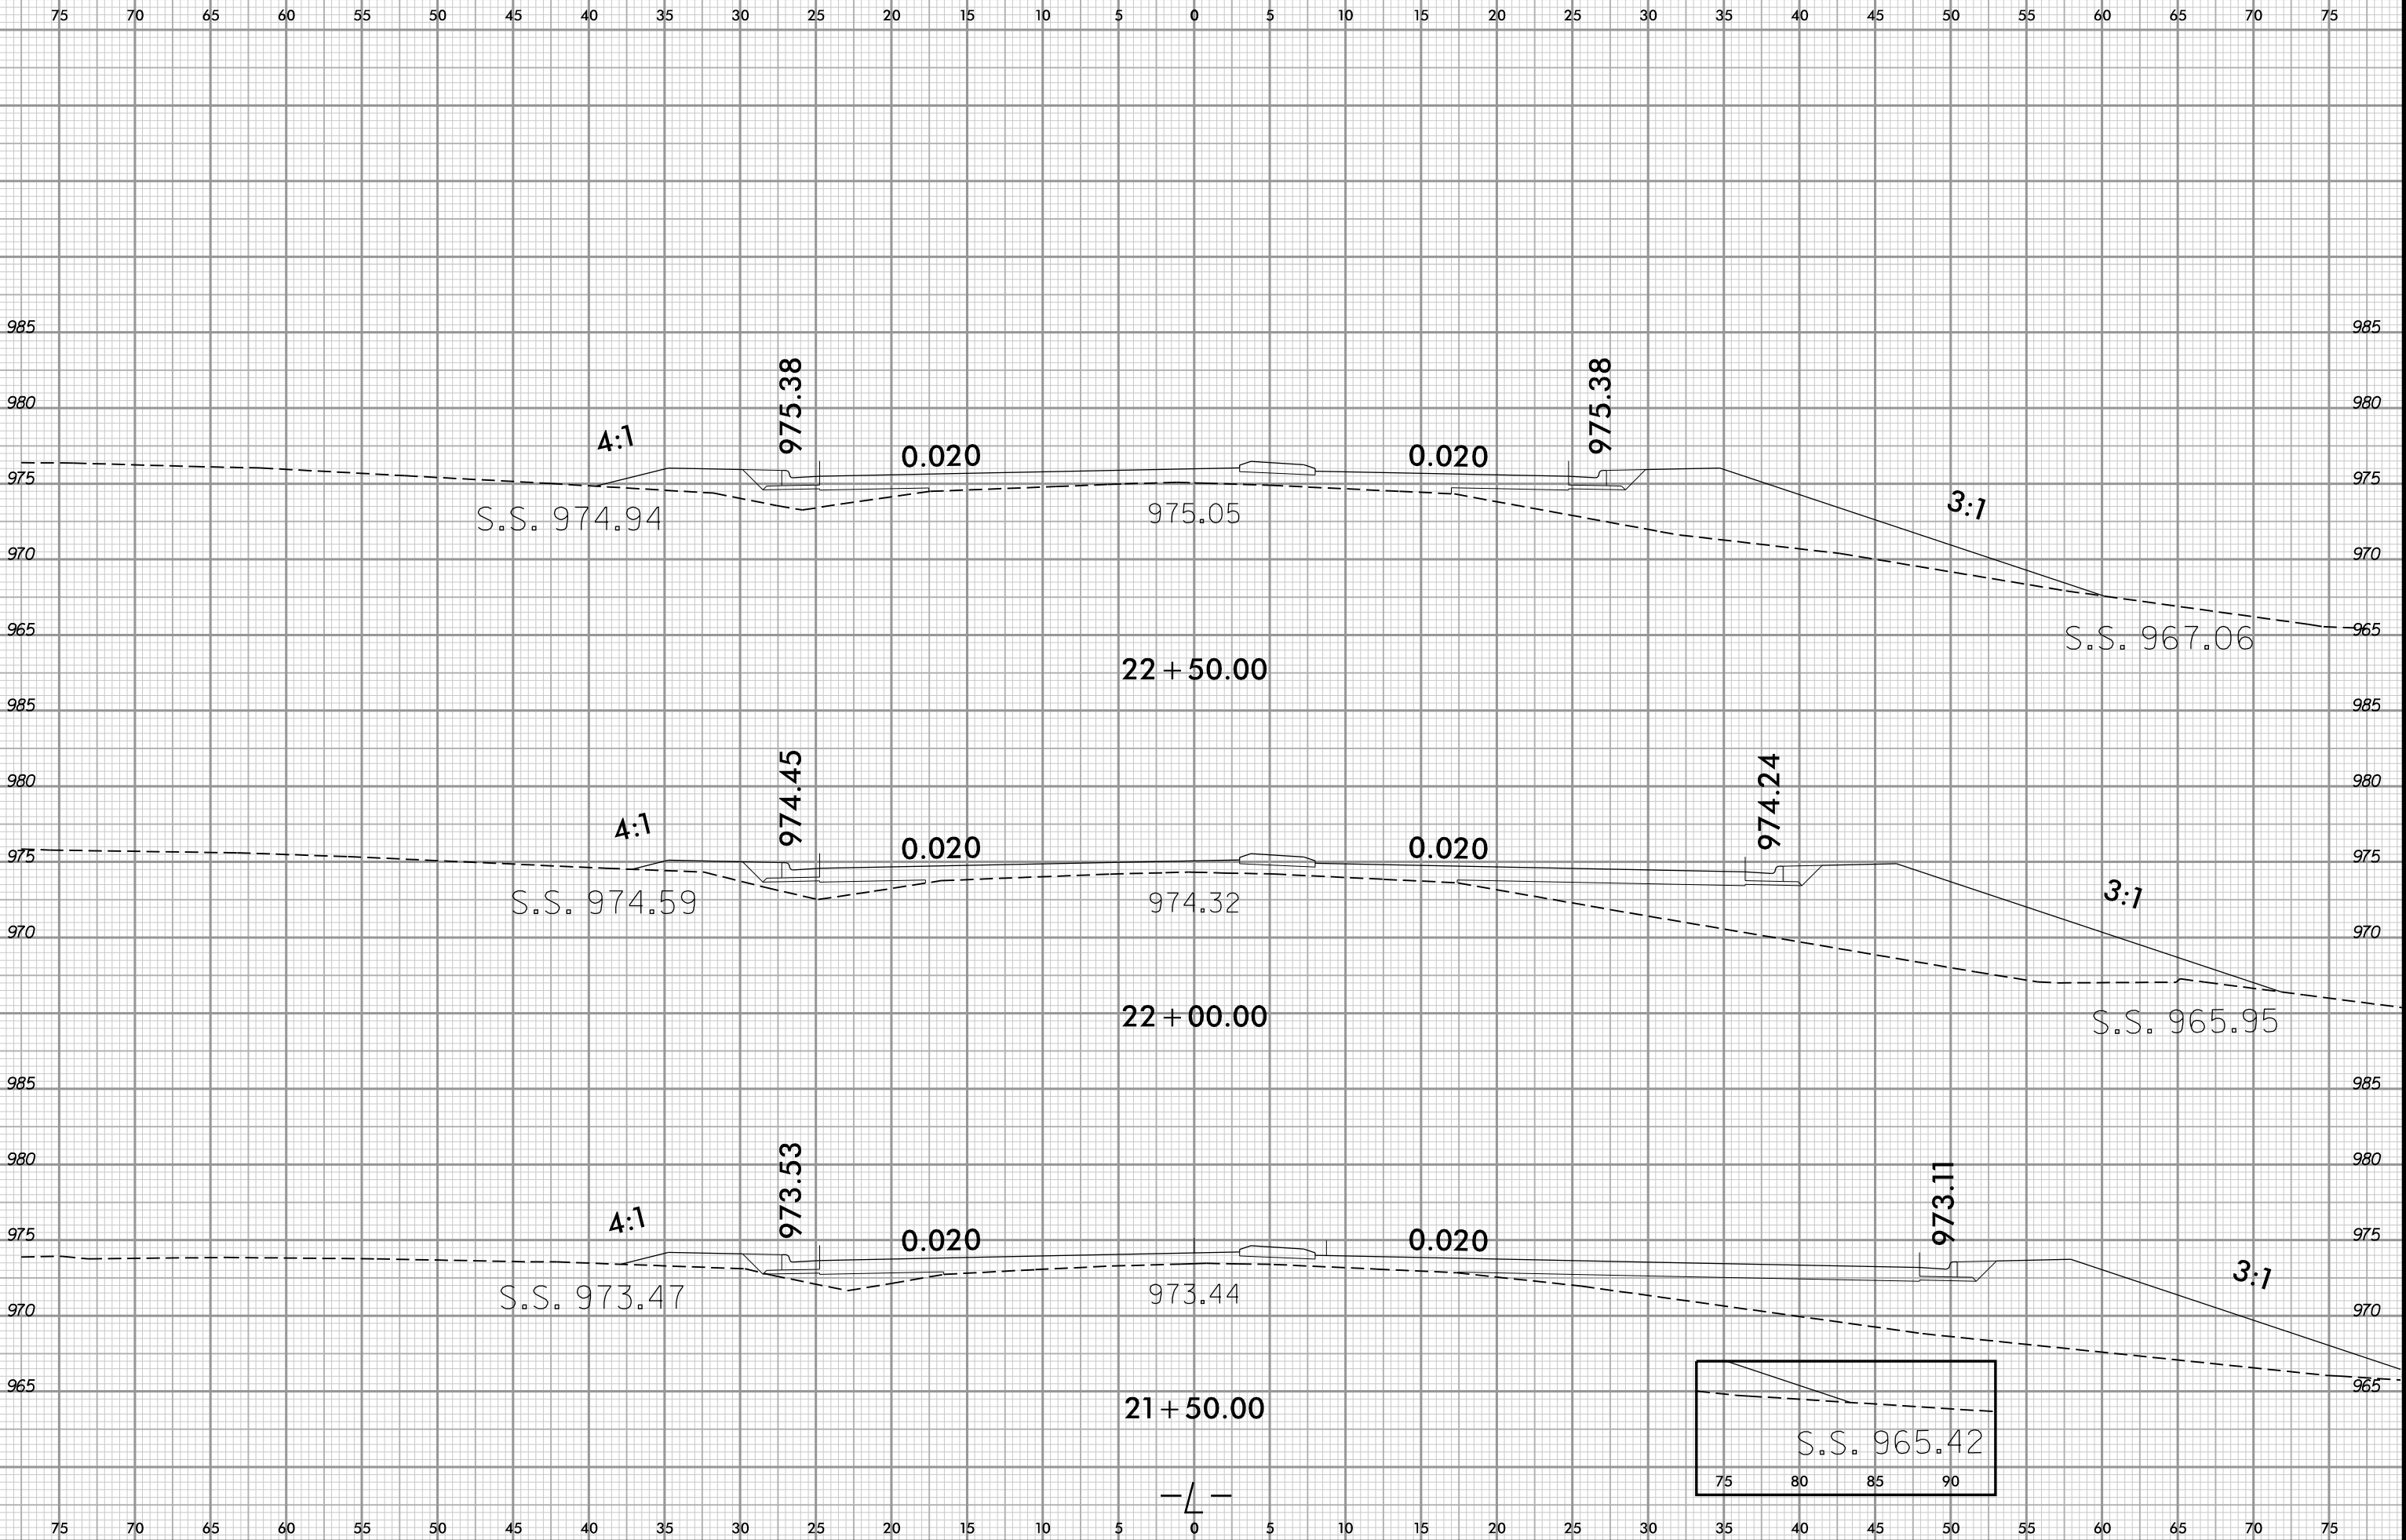

3/26/2025 11:42:20 PM
C:\Users\jld\OneDrive\Documents\Projects\U-6005\rdi_xpl_L.dgn
User: jld