


6/23/16

0 2.5 5	PROJ. REFERENCE NO.	SHEET NO.
	U-6005	X-9

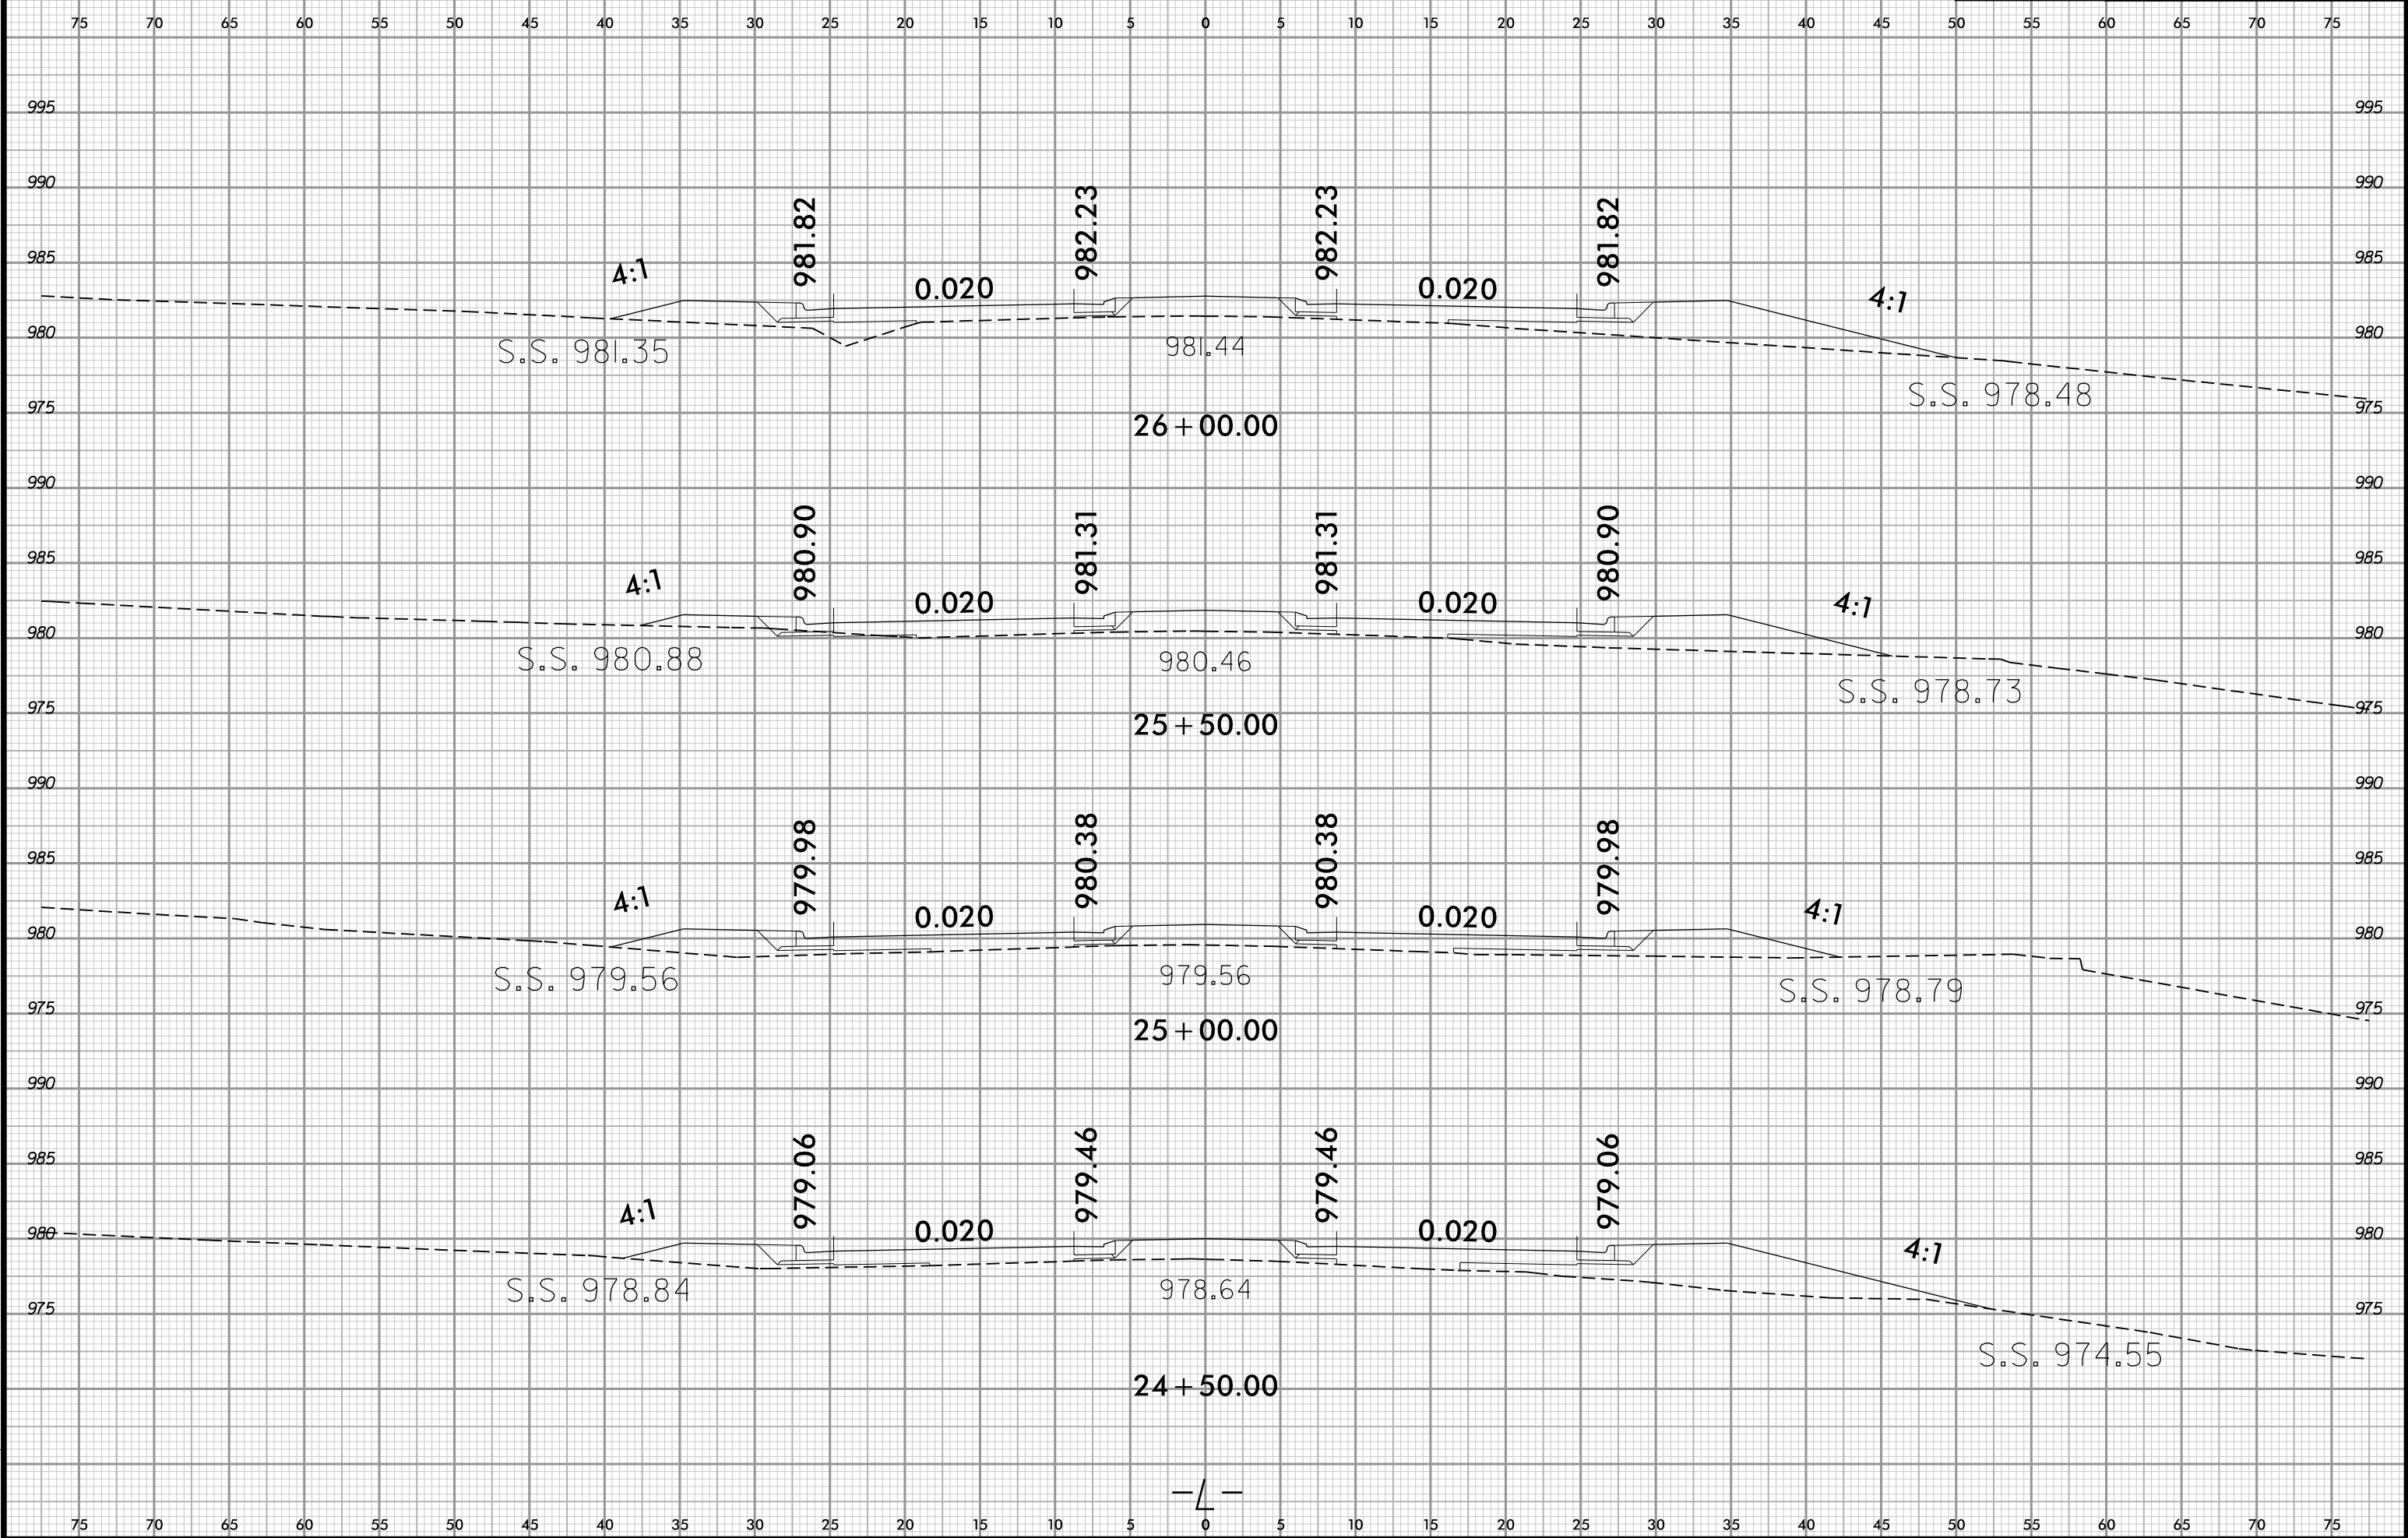

3/26/2025 10:20 PM
C:\Users\jld\OneDrive\Documents\jld\XPL\L.dgn
User: jld