


6/23/16

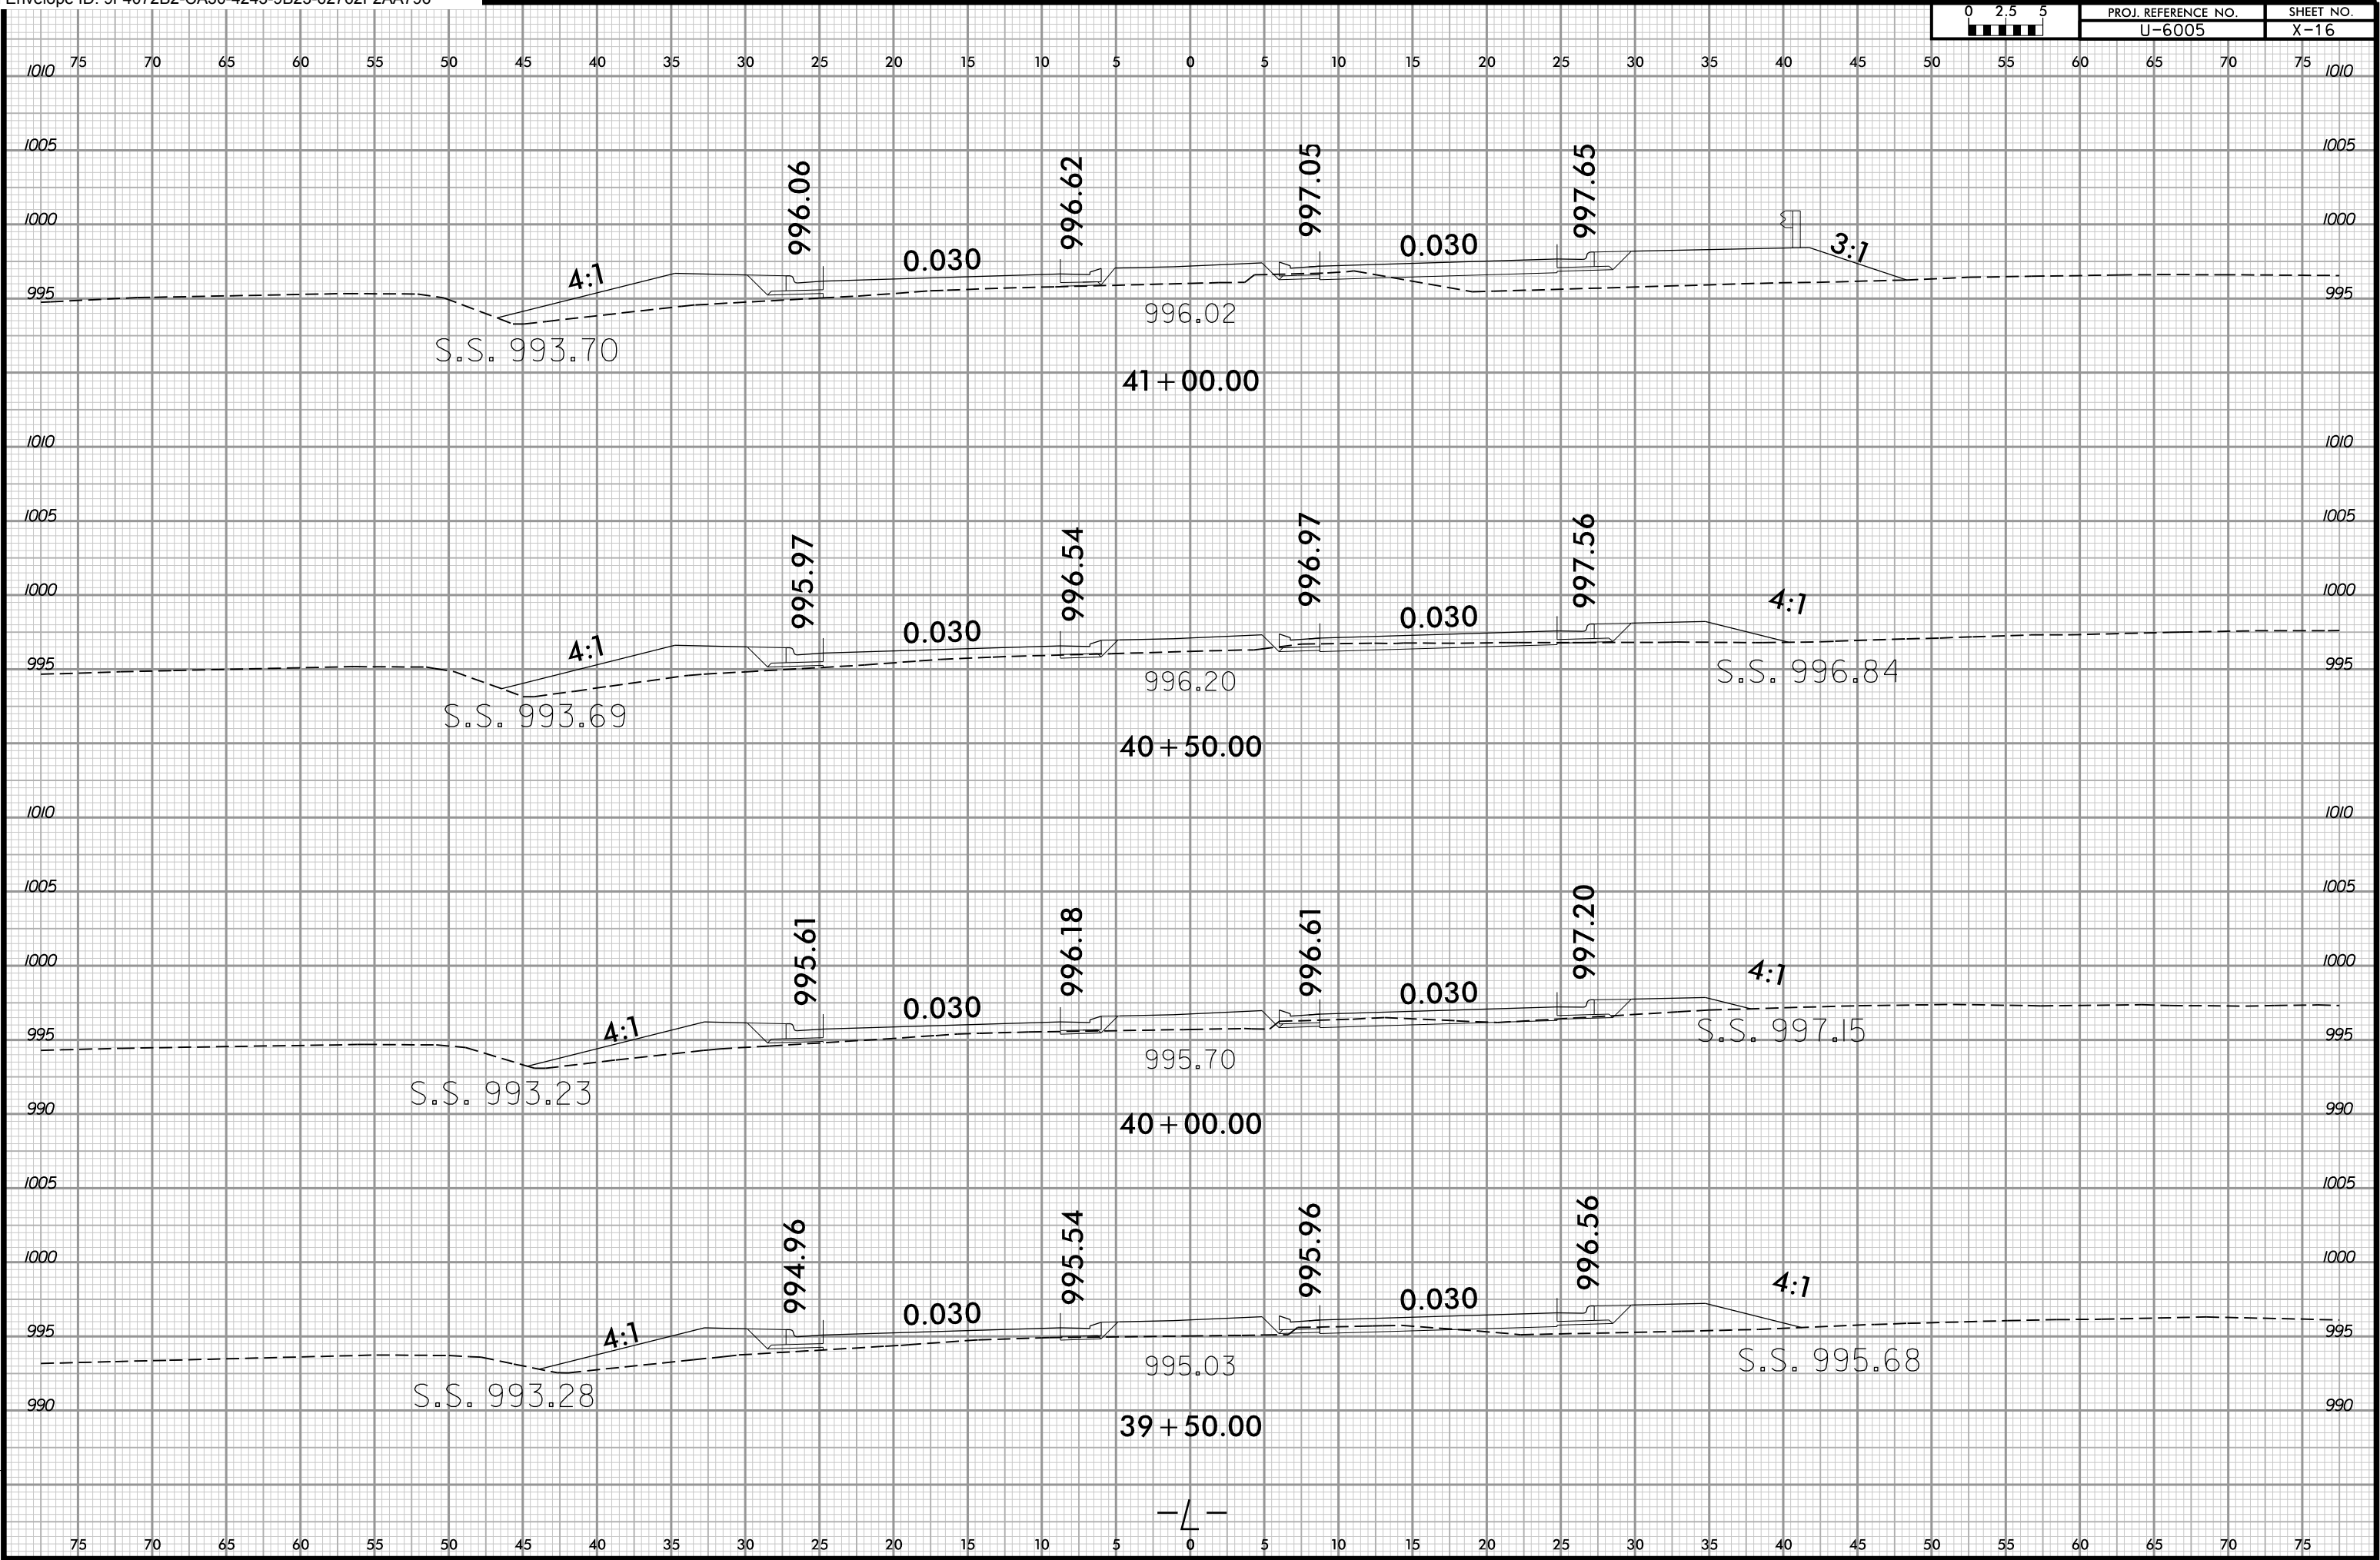

3/26/2025 14:20 PM
C:\Users\j6005_rdu\OneDrive\Documents\j6005_rdu\XPL_L.dgn
User: j6005_rdu