


6/23/16



PROJ. REFERENCE NO.
U-6005

SHEET NO.
X-17

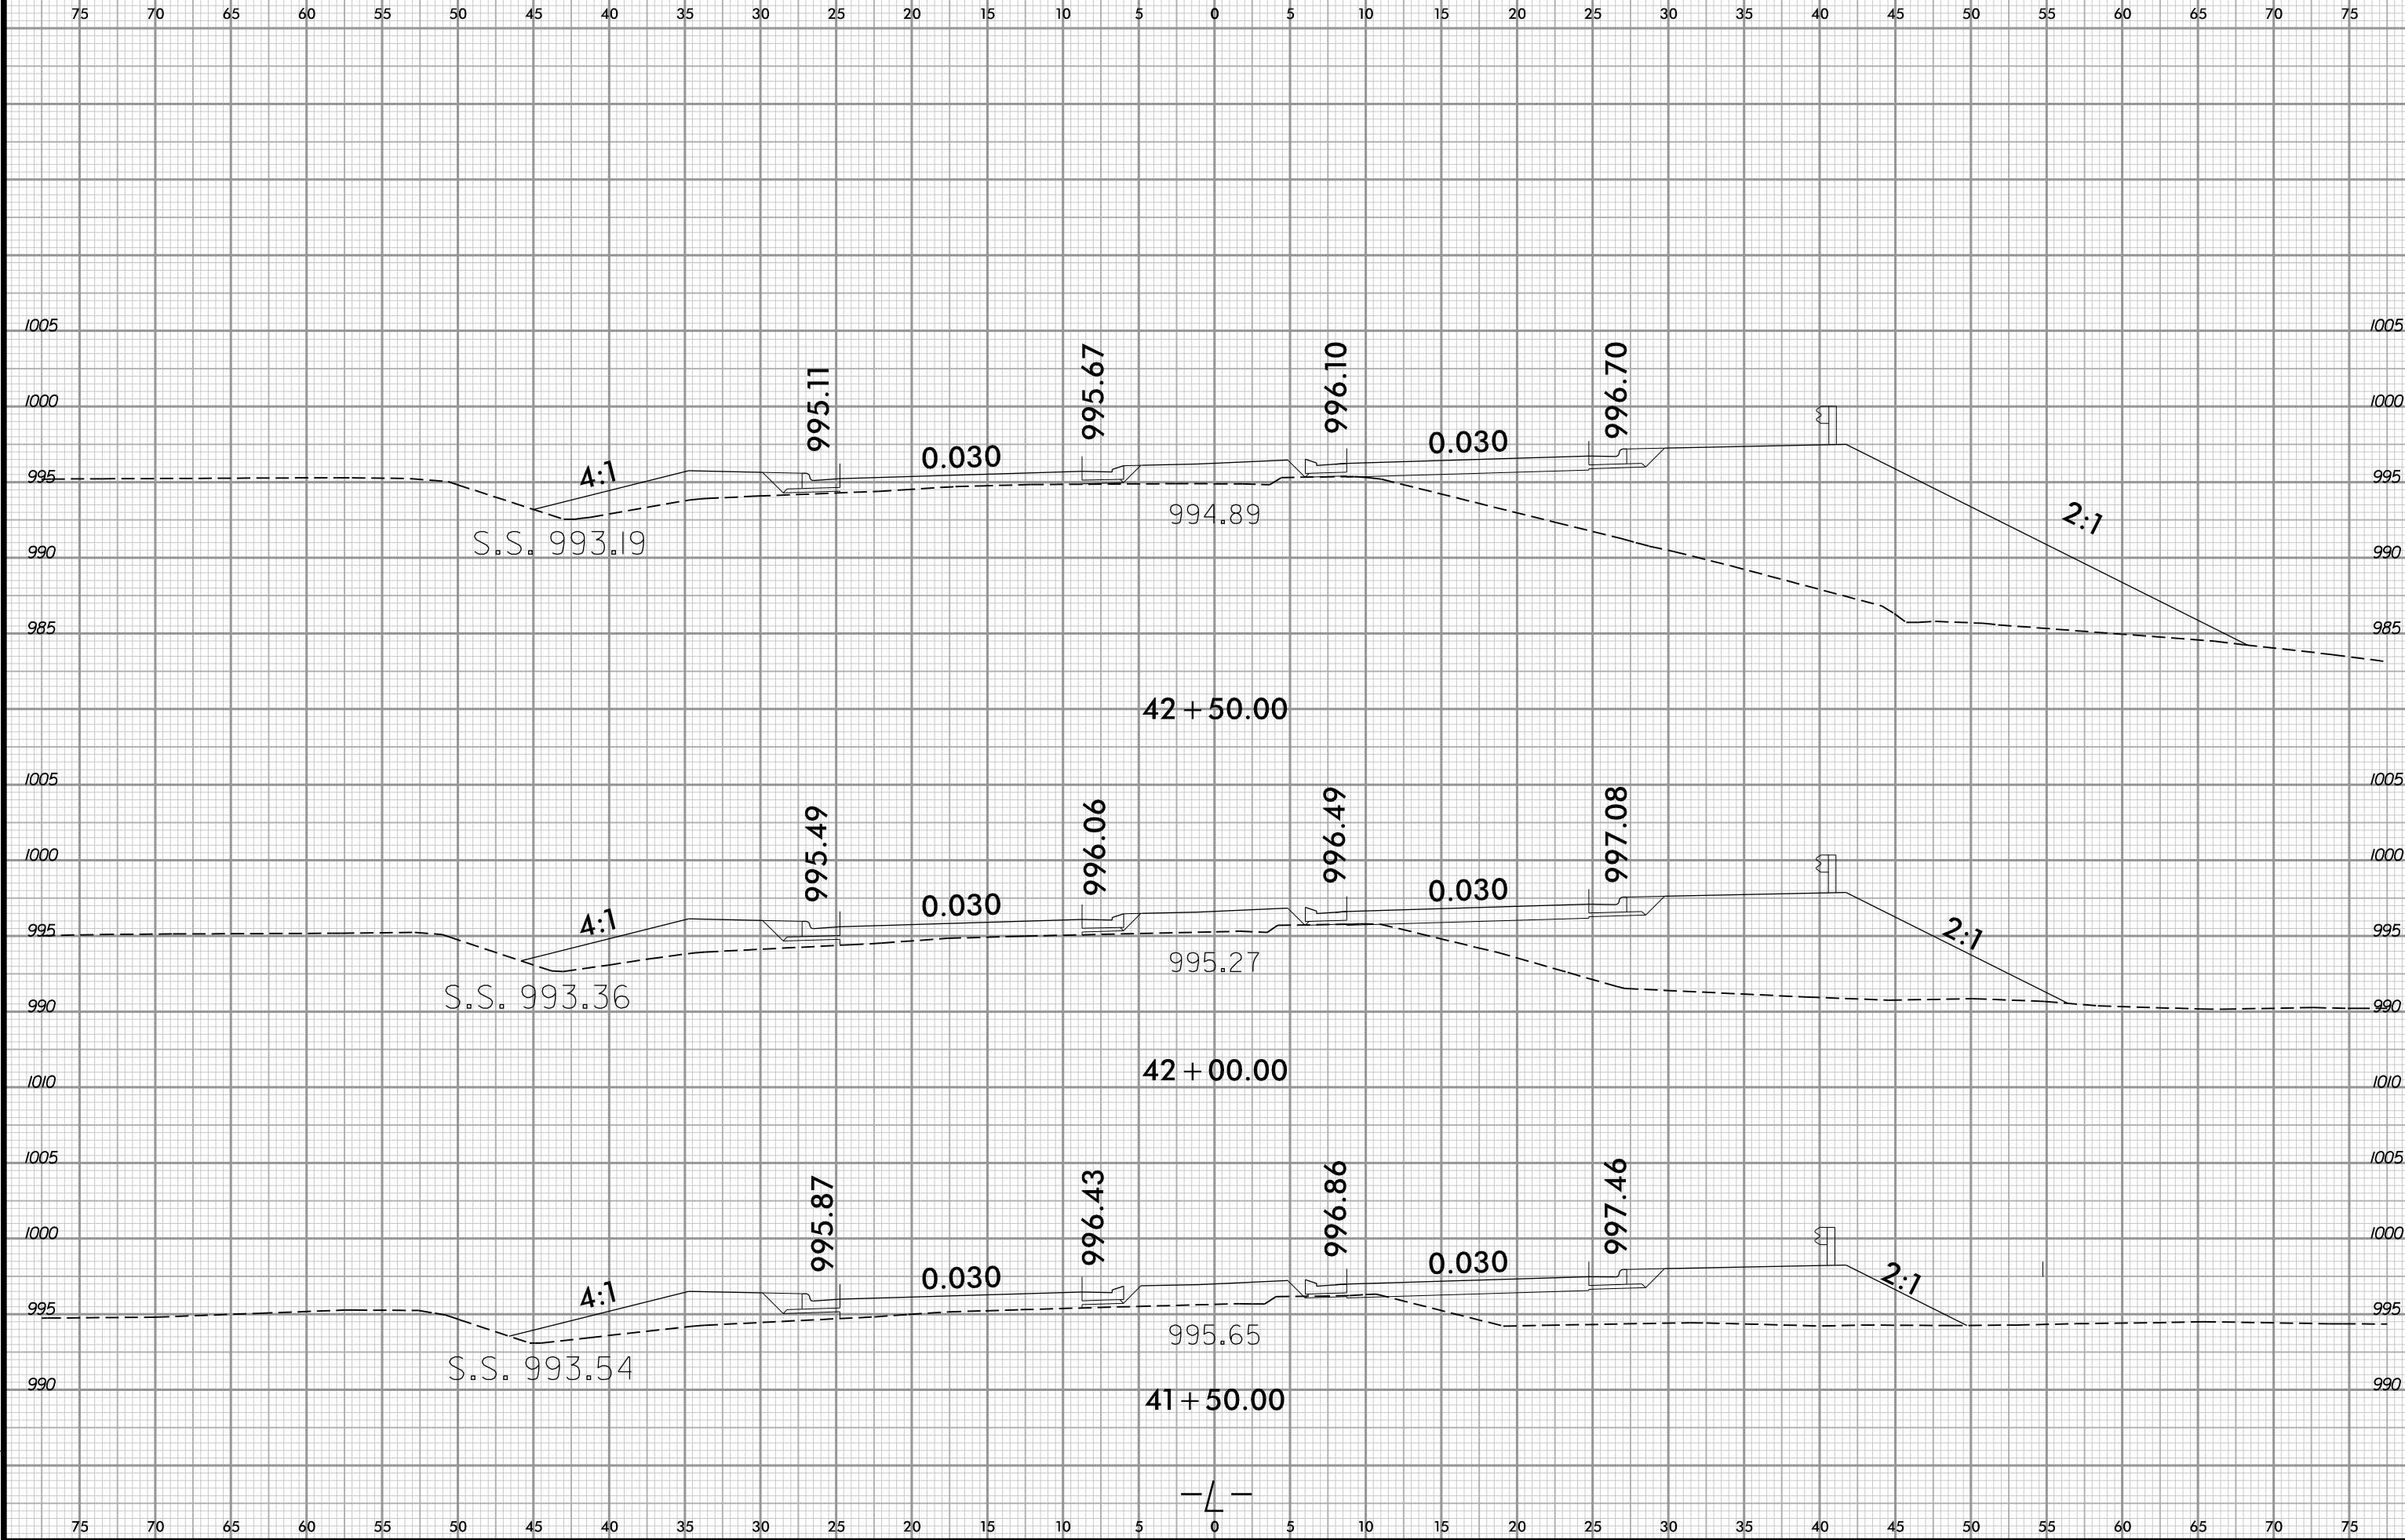

3/26/2025 14:20 PM
\\Svcs\16005_rdl_L.dgn
User:ktbldgers