


6/23/16

|                                                                                   |                     |           |
|-----------------------------------------------------------------------------------|---------------------|-----------|
| 0 2.5 5                                                                           | PROJ. REFERENCE NO. | SHEET NO. |
|  | U-6005              | X-21      |

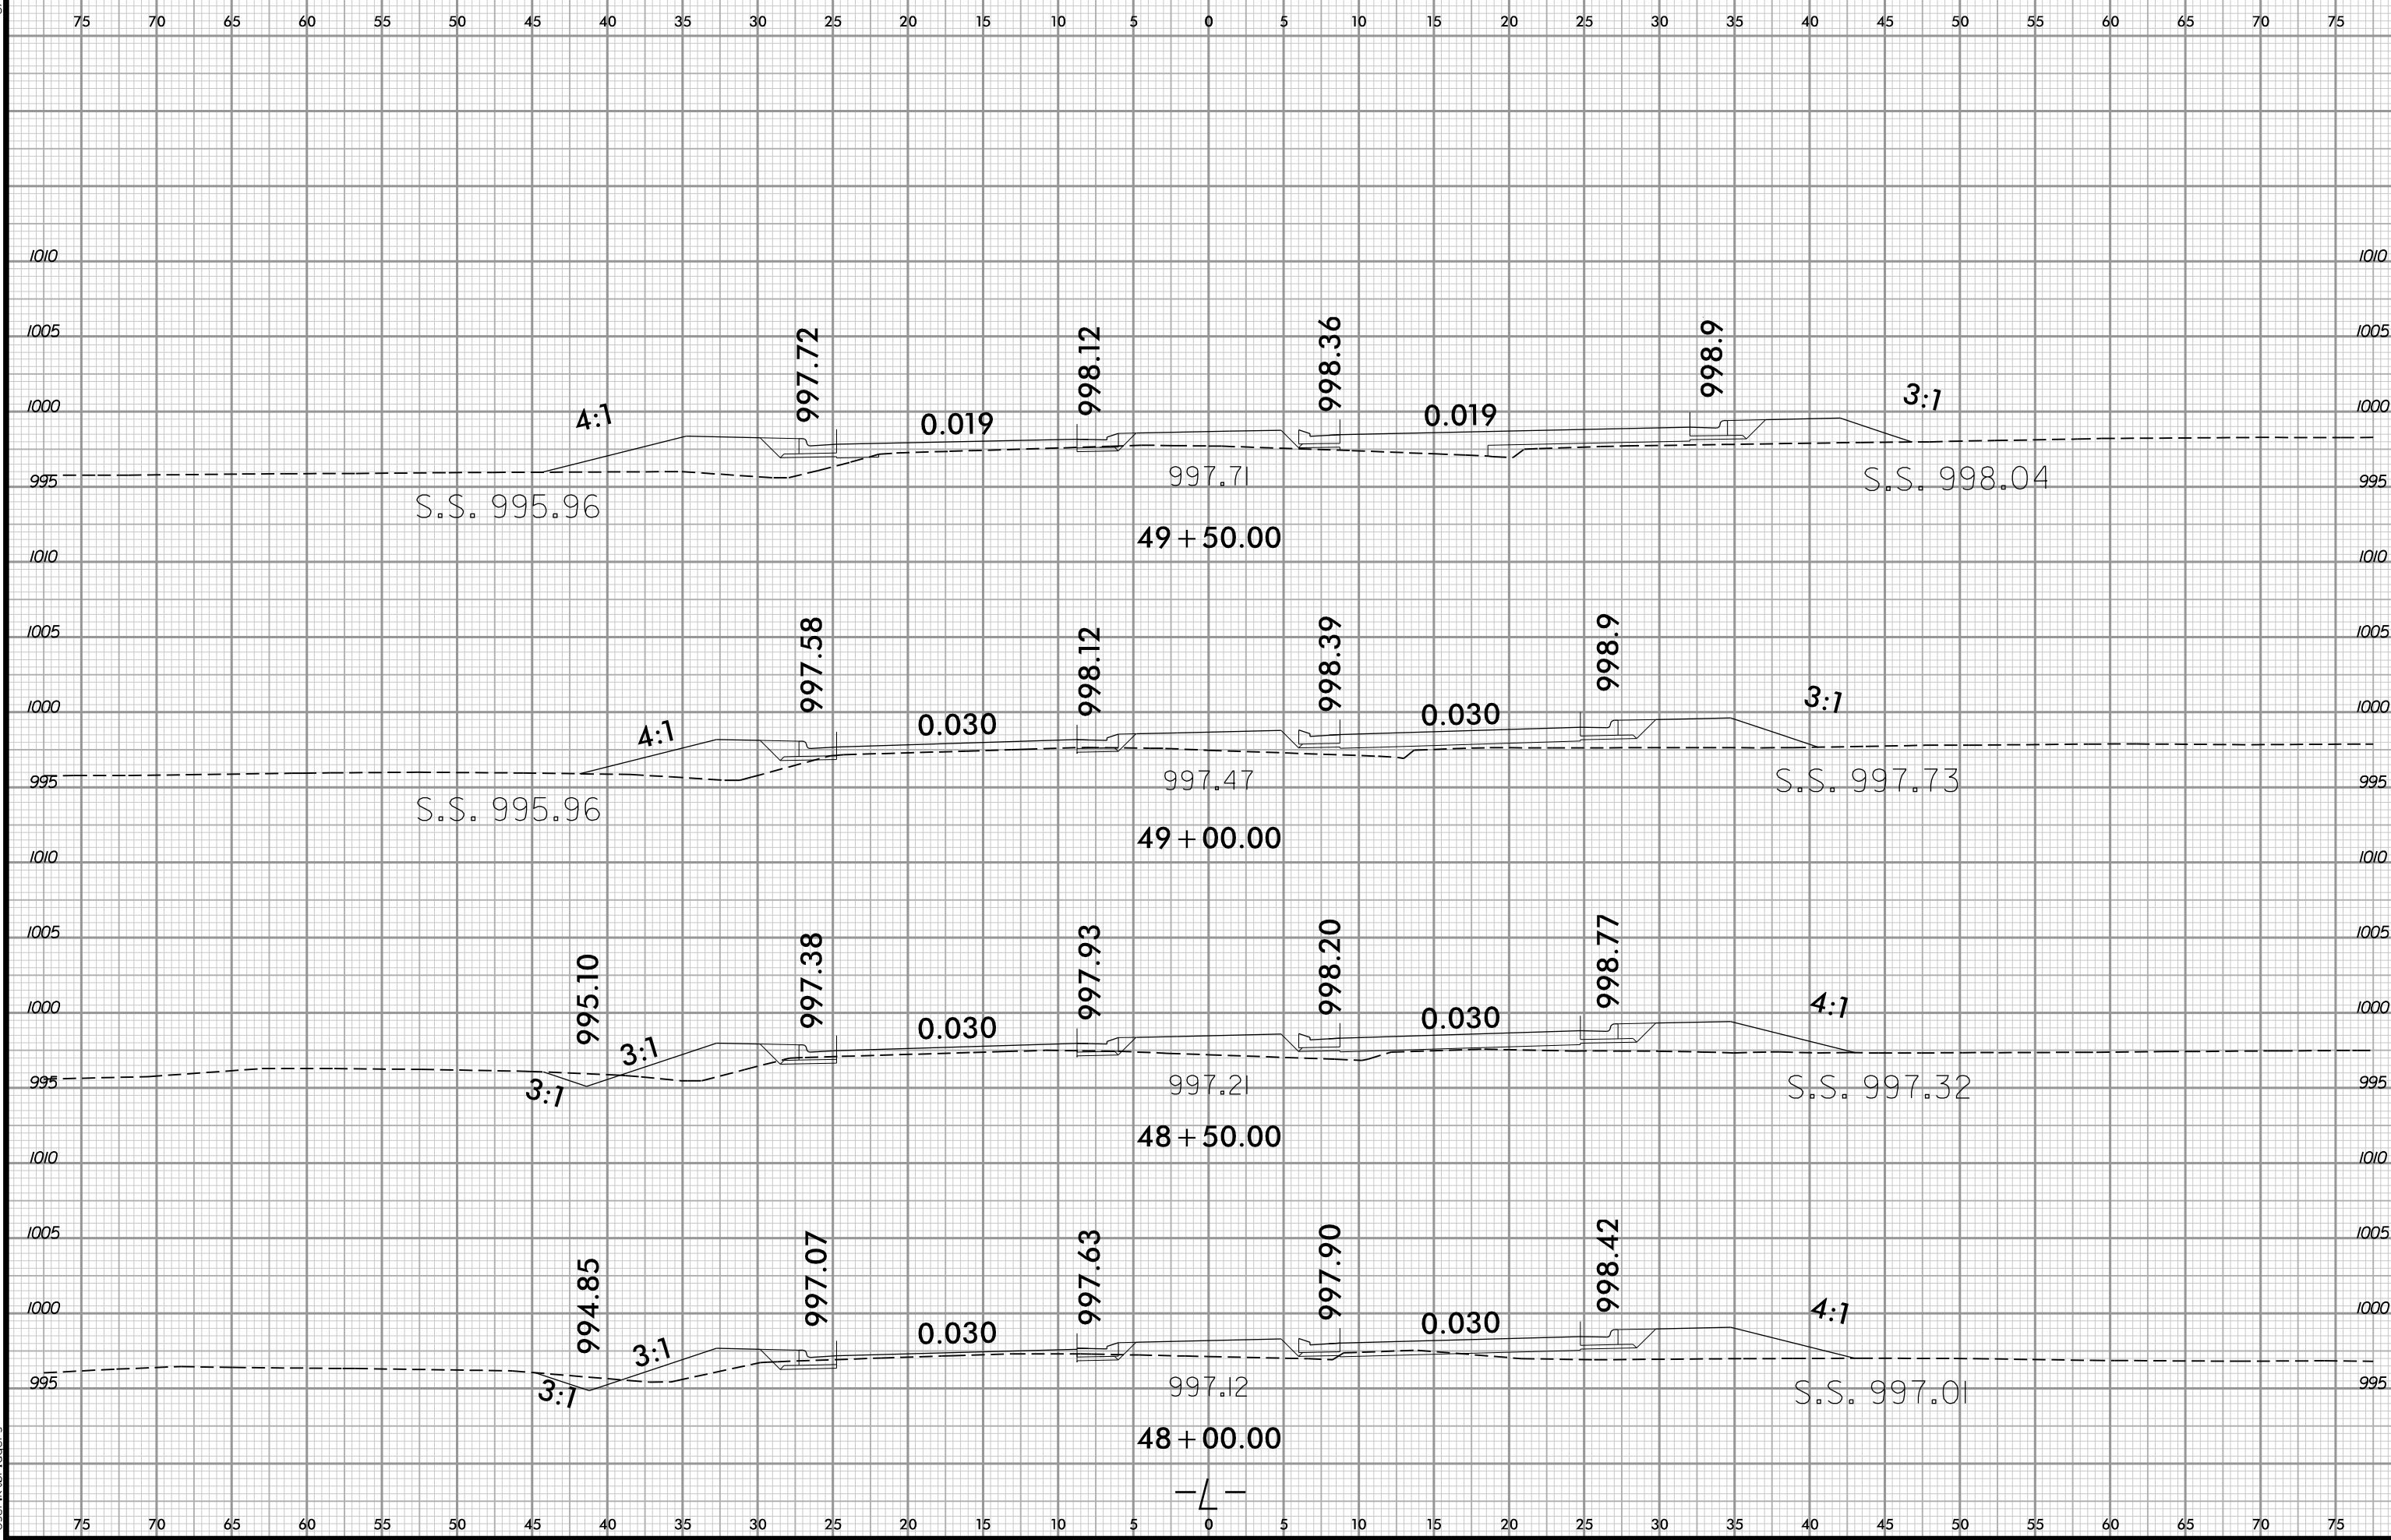

3/26/2025 11:42:20 PM  
C:\Users\jld\OneDrive\Documents\Projects\U-6005\rdi\_xpl\_L.dgn  
User: jld