


6/23/16

0 2.5 5	PROJ. REFERENCE NO.	SHEET NO.
	U-6005	X-25

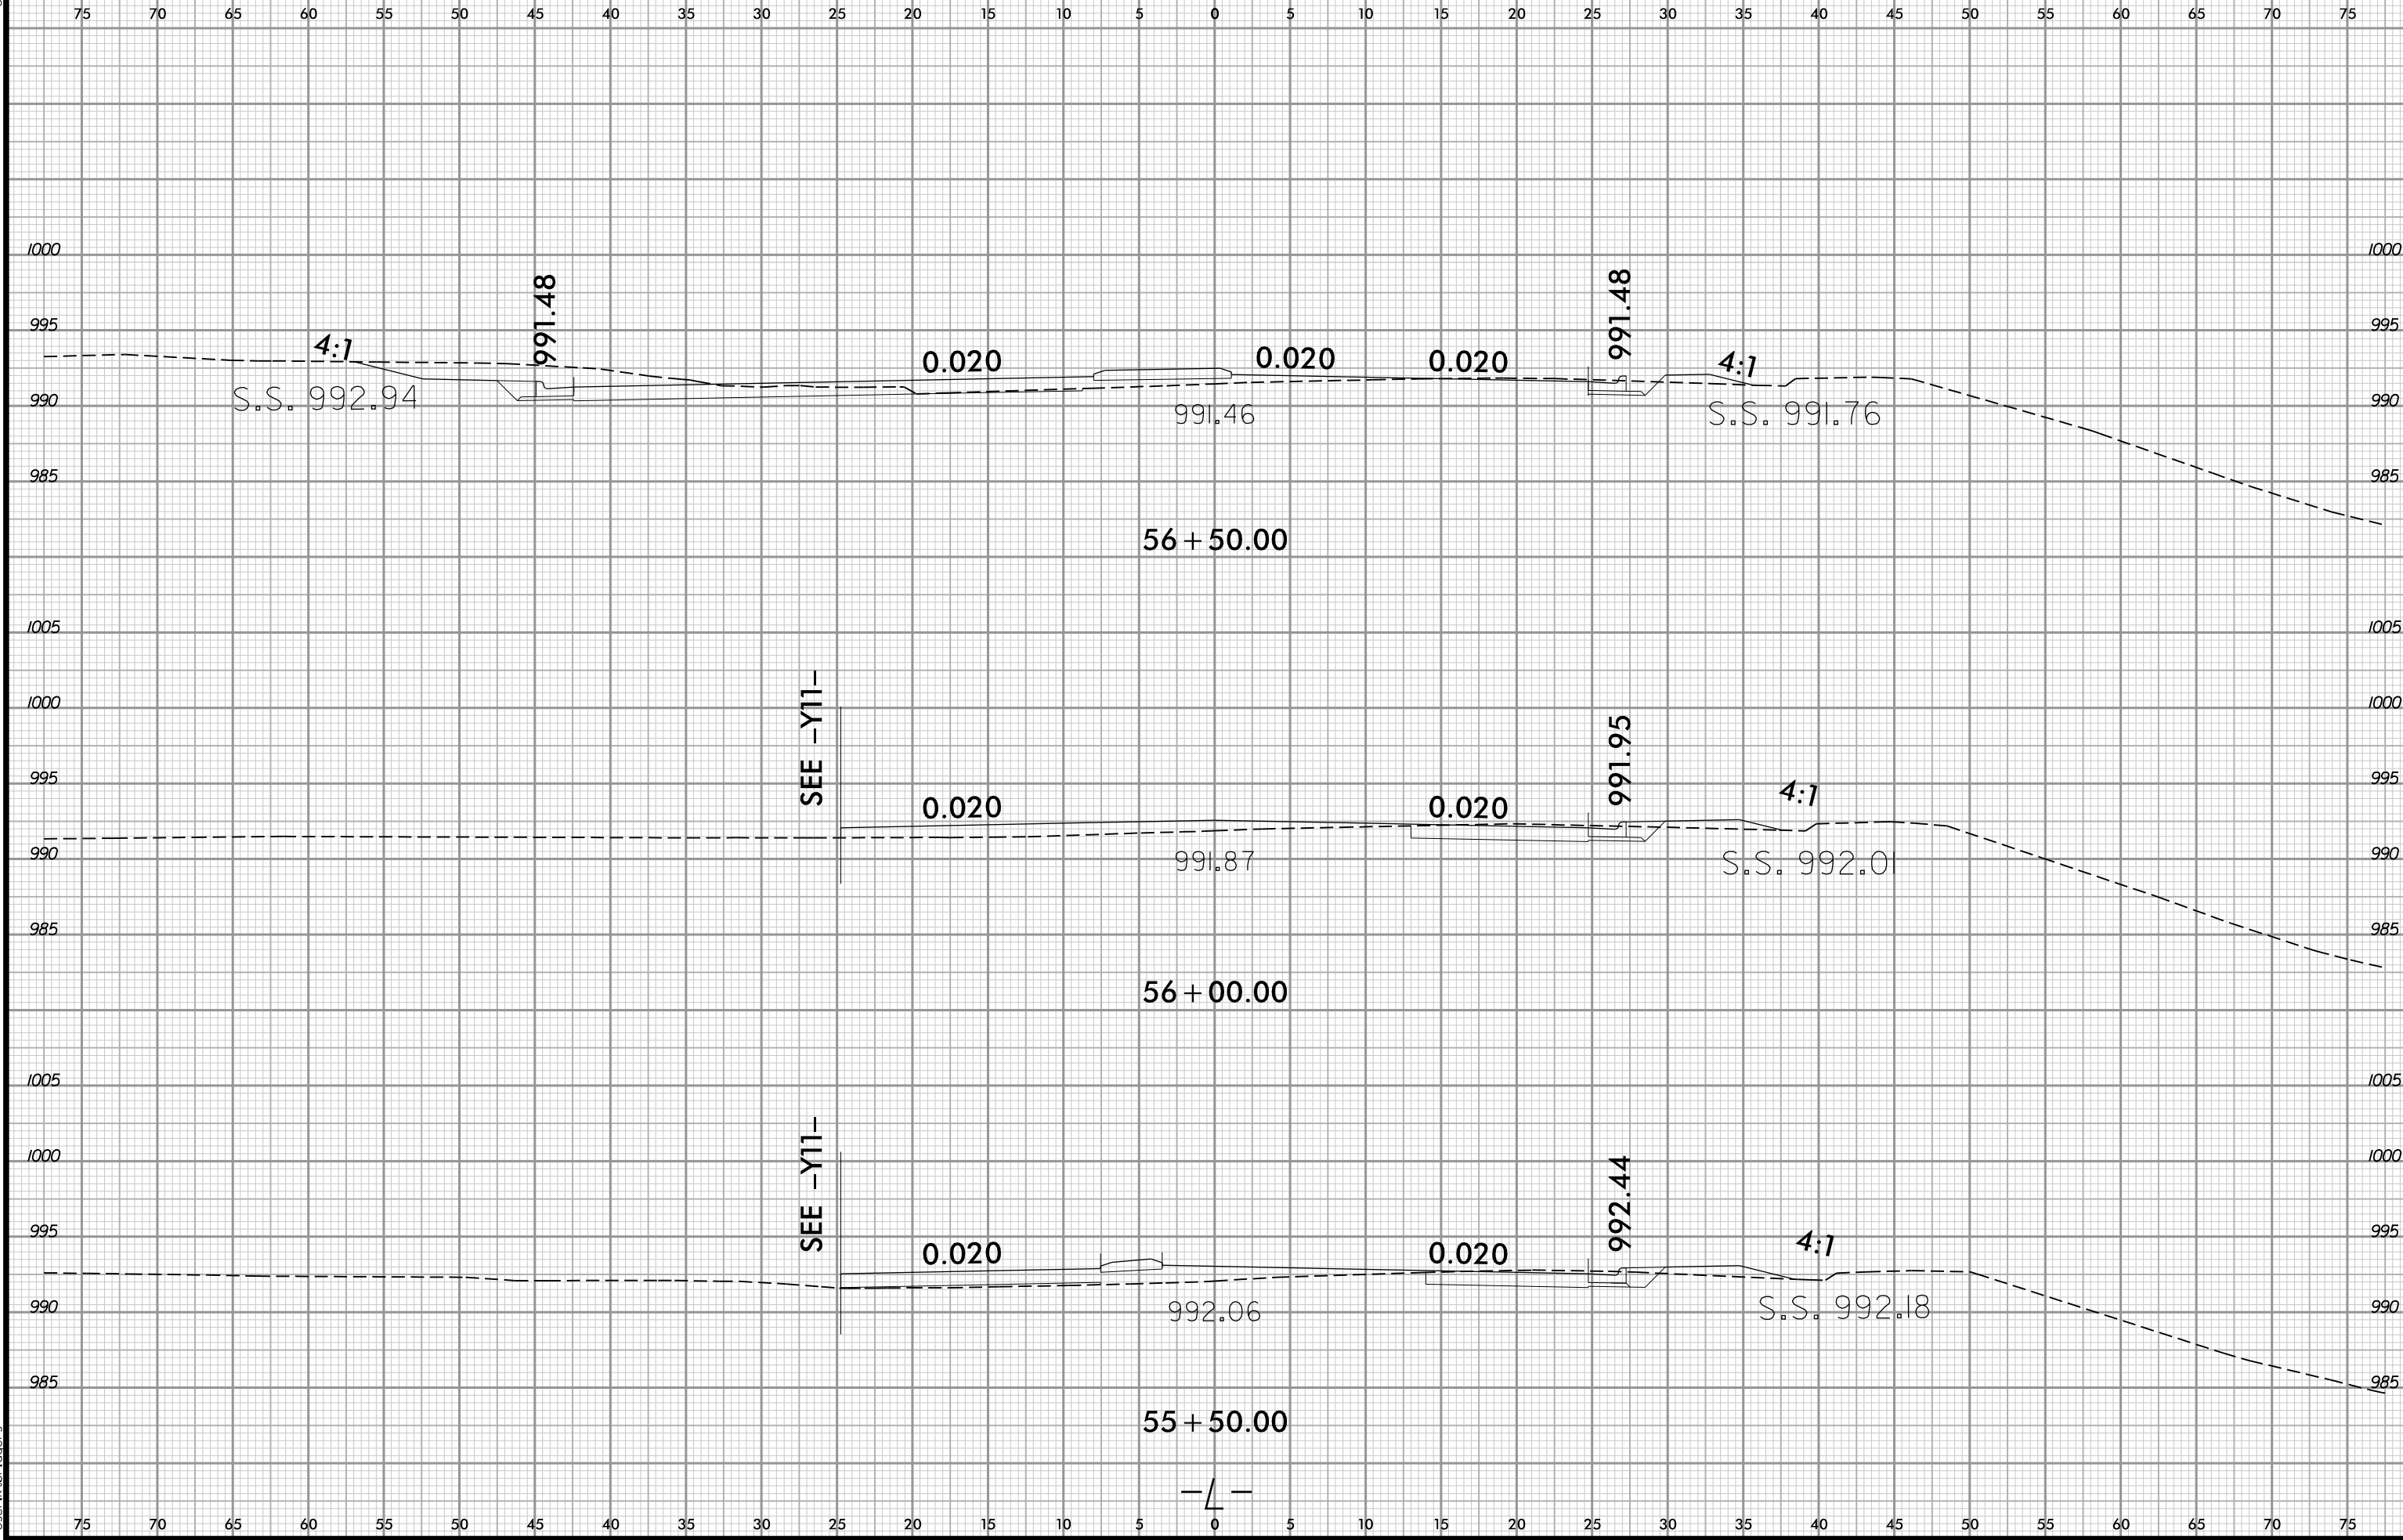

3/26/2025 11:42:20 PM
C:\Users\j6005_rdi\OneDrive\Documents\j6005_rdi\XPL_L.dgn
User: j6005_rdi