


6/23/16

0 2.5 5	PROJ. REFERENCE NO.	SHEET NO.
	U-6005	X-26

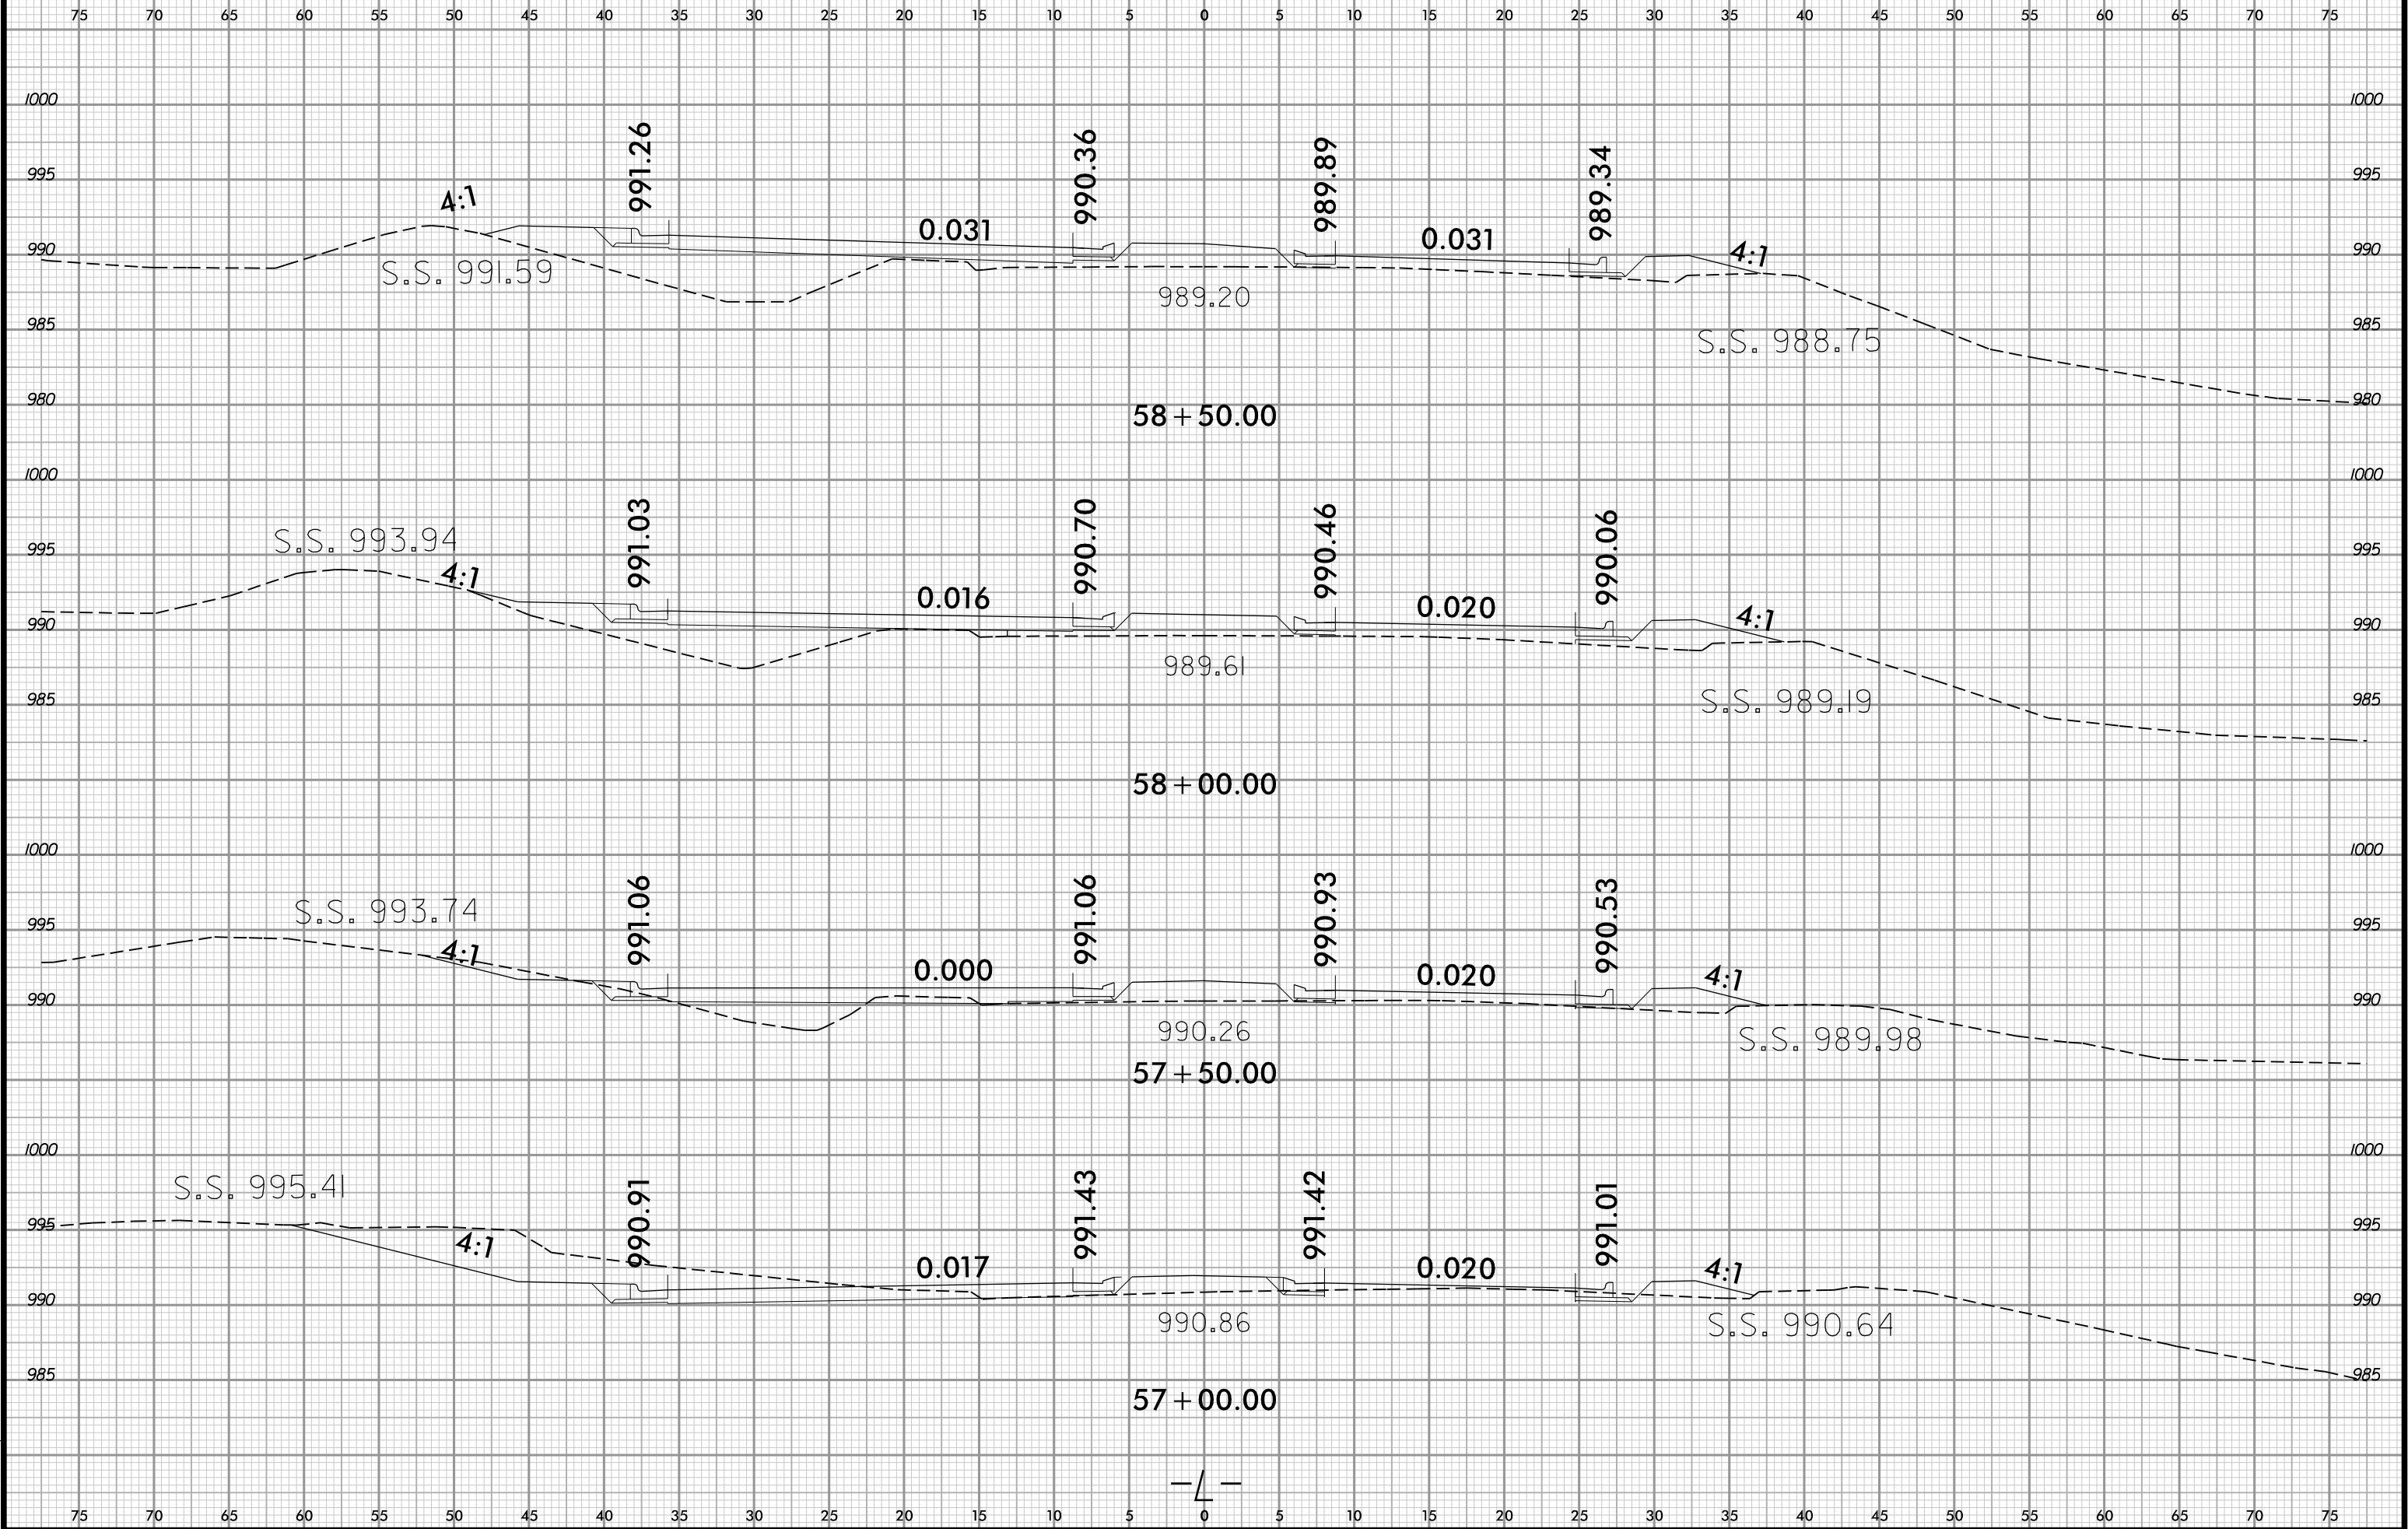

3/26/2025 1:44:20 PM
\\Swest\U6005_rdl_xpl_L.dgn
User:ktb\rdgers