


6/23/16



PROJ. REFERENCE NO.
U-6005

SHEET NO.
X-30

75 70 65 60 55 50 45 40 35 30 25 20 15 10 5 0 5 10 15 20 25 30 35 40 45 50 55 60 65 70 75

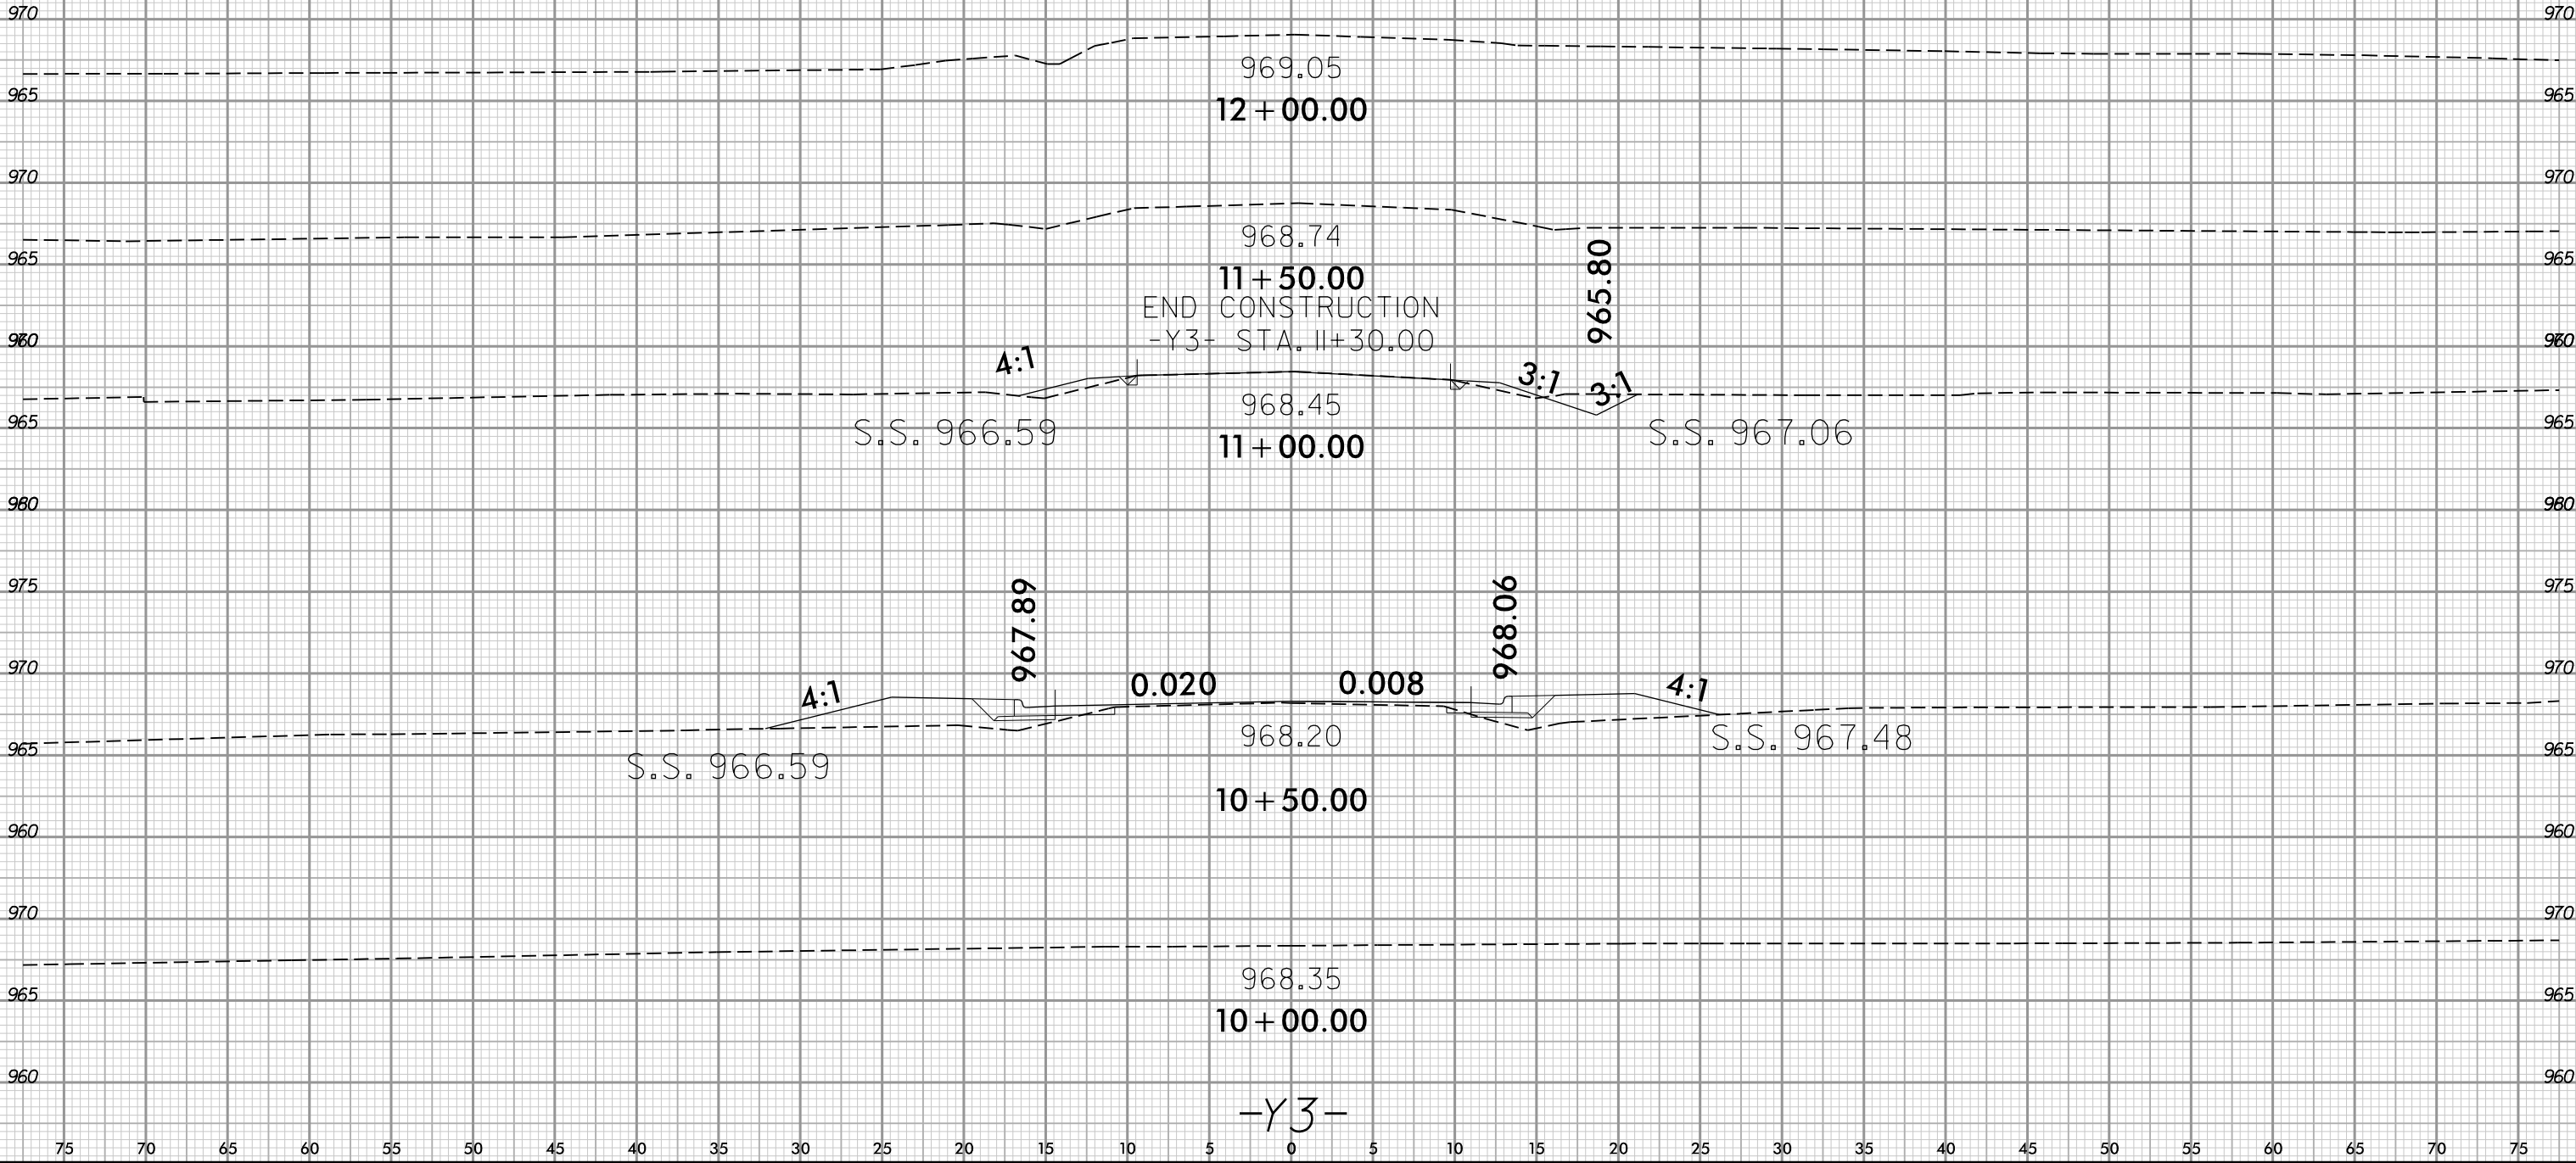

3/26/2025 12:51:29 PM
C:\Users\jld\OneDrive\Documents\jld\XPL_u3.dgn
User: jld