


6/23/16

0 2.5 5	PROJ. REFERENCE NO.	SHEET NO.
	U-6005	X-39

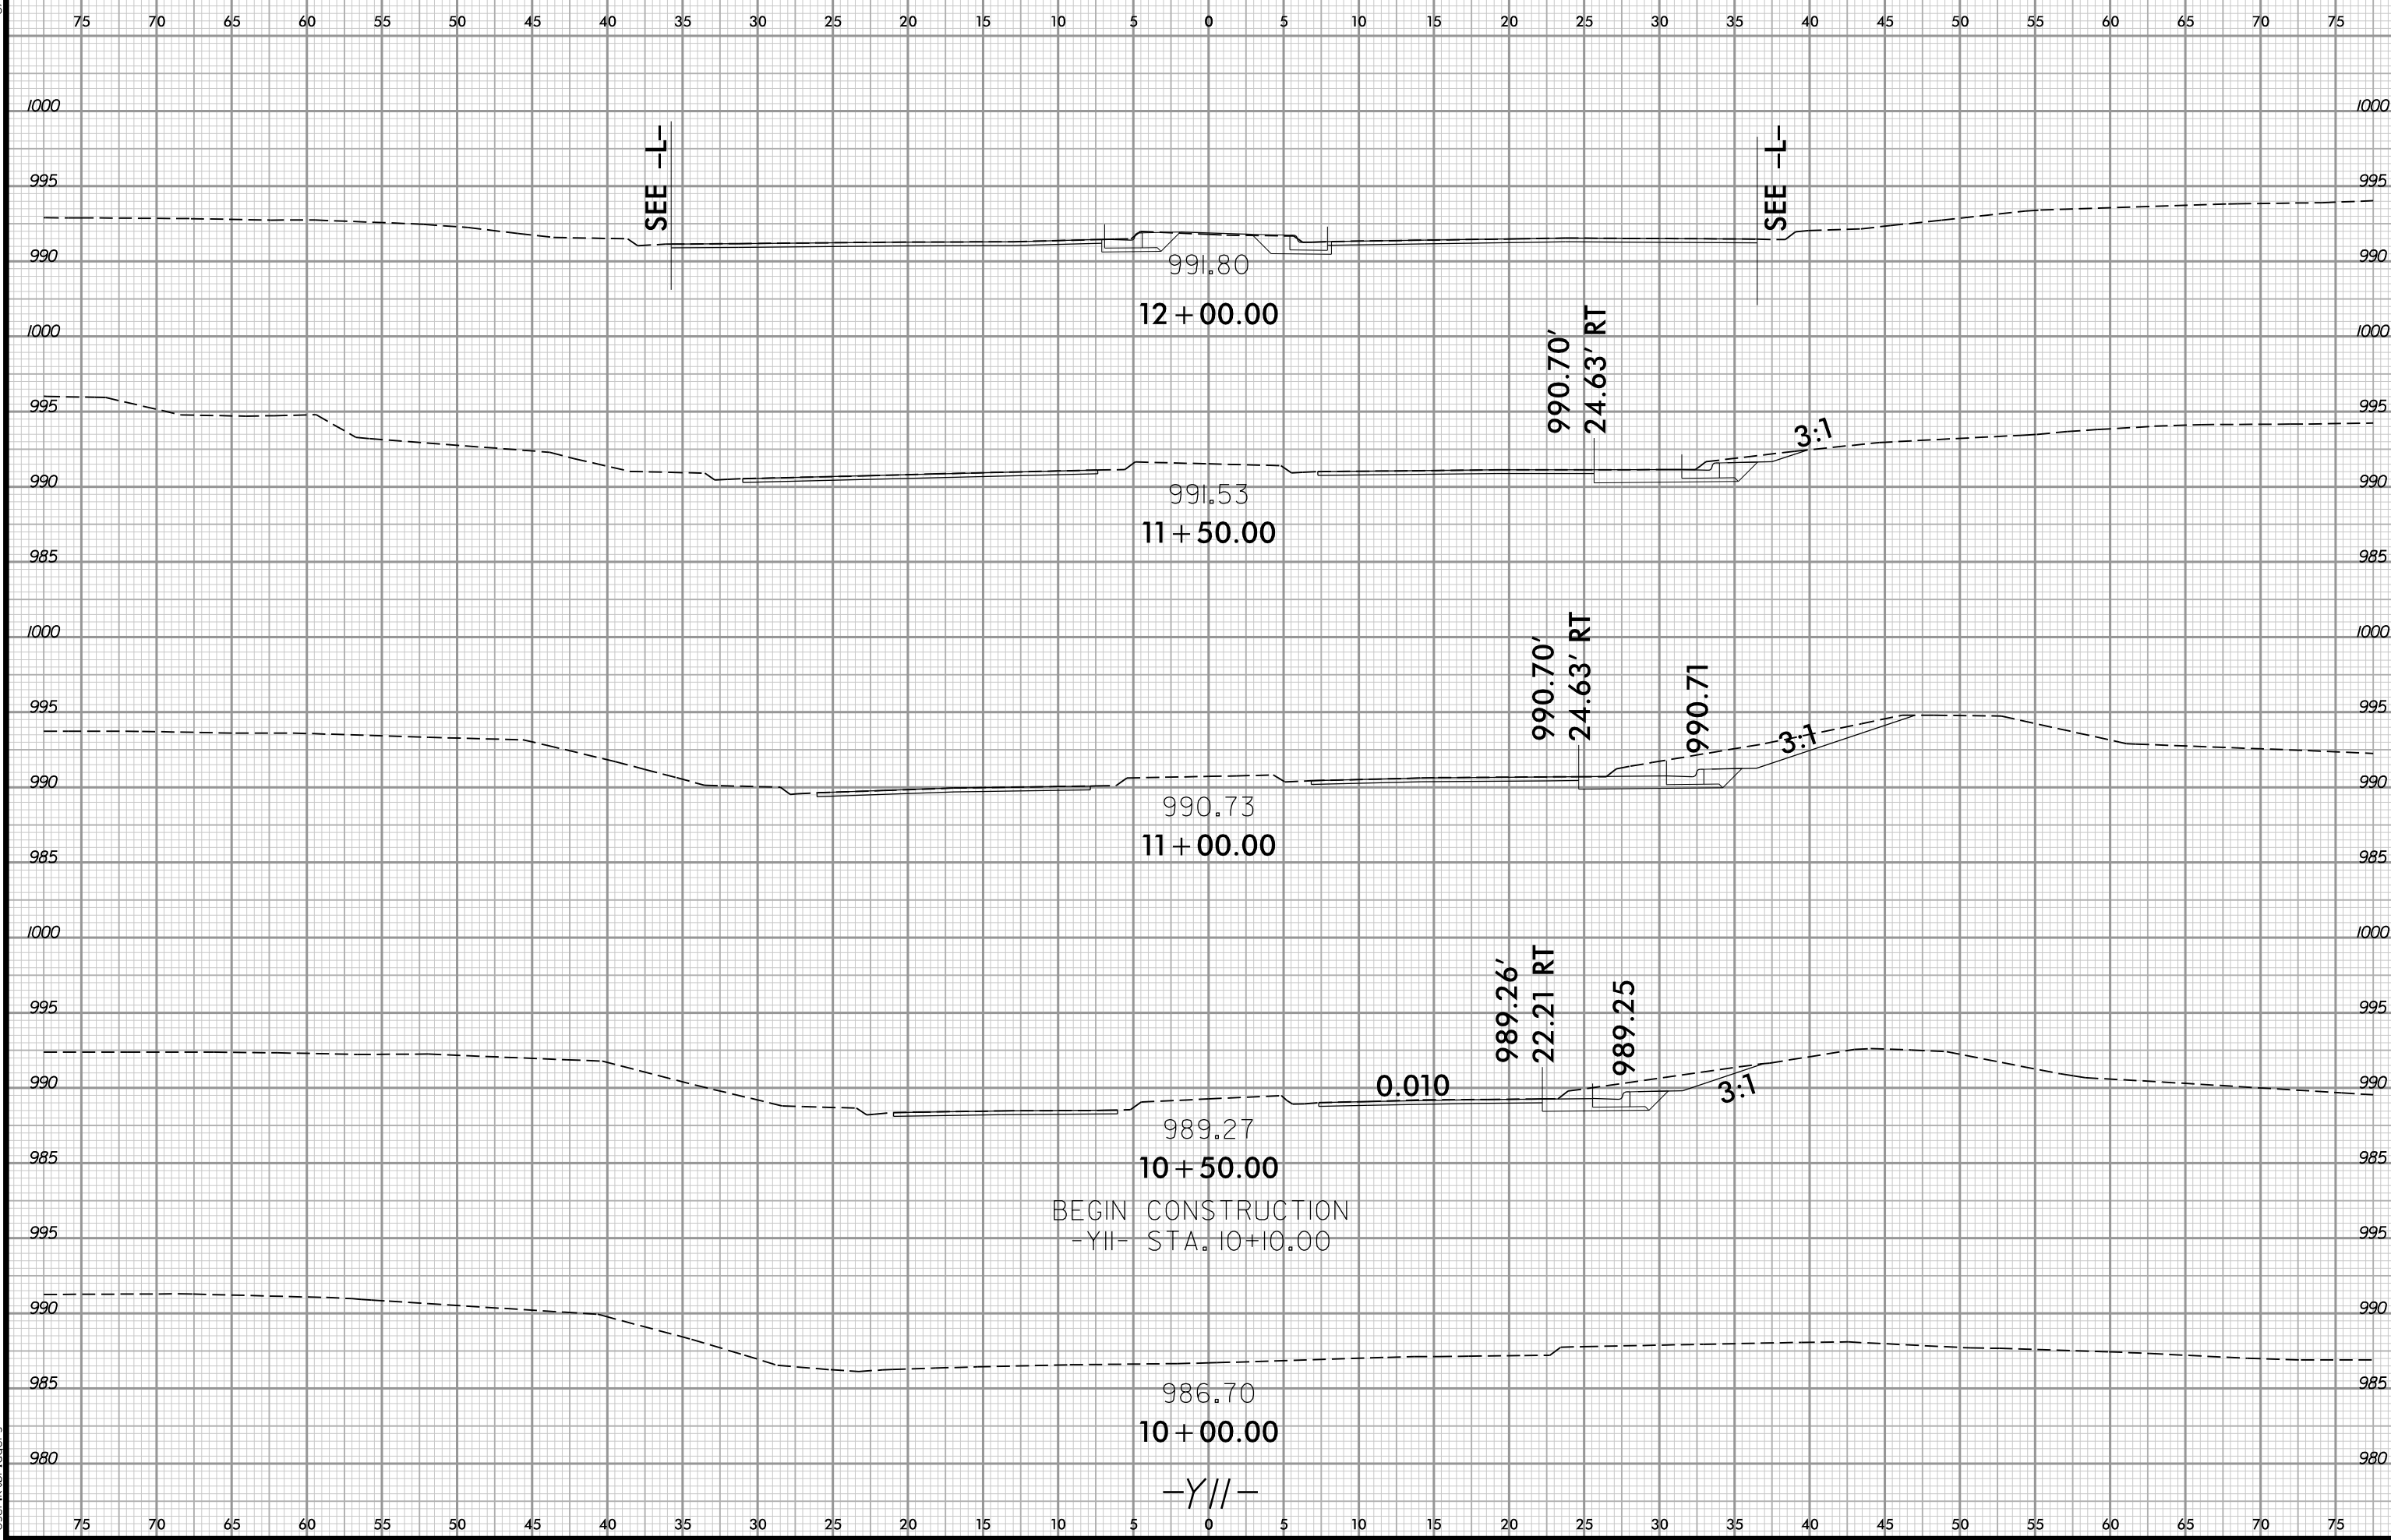

3/26/2025 10:41:3 PM
\\Srvs\U6005_rdl_yl.dgn
User:ktbldgrs