

TYPE "A" AND "B" SIGNS (GROUND MOUNTED)

SIGN NUMBER: 108B TYPE: A QUANTITY: 1 SIGN WIDTH: 16'-6" HEIGHT: 16'-6" TOTAL AREA: 272.3 Sq.Ft. BORDER TYPE: FLUSH RECESS: 0" WIDTH: 2" RADII: 12" No. Z BARS: 6 LENGTH: 190.0	BACK COLOR: Green COPY COLOR: White <table border="1" style="width: 100%; border-collapse: collapse; text-align: center;"> <thead> <tr> <th>SYMBOL</th> <th>X</th> <th>Y</th> <th>WID</th> <th>HT</th> </tr> </thead> <tbody> <tr> <td>M1_4</td> <td>53.4</td> <td>126.4</td> <td>36</td> <td>36</td> </tr> <tr><td> </td><td> </td><td> </td><td> </td><td> </td></tr> <tr><td> </td><td> </td><td> </td><td> </td><td> </td></tr> <tr><td> </td><td> </td><td> </td><td> </td><td> </td></tr> <tr><td> </td><td> </td><td> </td><td> </td><td> </td></tr> <tr><td> </td><td> </td><td> </td><td> </td><td> </td></tr> <tr><td> </td><td> </td><td> </td><td> </td><td> </td></tr> <tr><td> </td><td> </td><td> </td><td> </td><td> </td></tr> <tr><td> </td><td> </td><td> </td><td> </td><td> </td></tr> <tr><td> </td><td> </td><td> </td><td> </td><td> </td></tr> </tbody> </table> MAT'L: 0.125" (3.2 mm) ALUMINUM	SYMBOL	X	Y	WID	HT	M1_4	53.4	126.4	36	36	PROJECT ID: R-3300A DESIGN BY: James Hambrick LOCATION: 753' in advance of -Y33- Sta. 132+00 (LT) DIVISION: 3 DATE: Aug 30, 2024
SYMBOL	X	Y	WID	HT	
M1_4	53.4	126.4	36	36	
NOTES: - Legend and border should be direct applied, Grade "C" sheeting (except those that are colored black). - Background shall be Grade "C" reflective sheeting. - Shields and Type "A", "B", and "C" Arrows should be demountable and made from 0.032" (0.8mm) aluminum.	
Spacing Factor is 1 unless specified otherwise	

Letter positions																			
Letter spacings are to start of next letter																			
	B	Y	-	P	A	S	S												Series/Size
33.6	11	13.1	6.1	10.7	13.6	11.4	9.7	88.8											E 2000
	N		O	R	T	H													75.6
104.4	12.2	3.1	12.8	11	11	9.7	33.6												E 2000
	M	i	l	i	t	a	r	y											59.9
48.9	20.3	9.6	9.6	8	12	17	10.1	13.6	48.9										EM 2000
	C	u	t	o	f	f	R	d											100.2
39.9	17.4	15.4	12	14.2	10.1	6.7	16	15.8	10.6	39.9									EM 2000
	J	a	c	k	s	o	n	v	i	l	e								118.2
18.5	16.2	15.5	15.5	13.8	14.1	15.8	15.2	17	9.6	9.6	8.2	10.6	18.5						EM 2000
	3/4		M	I	L	E													161
	65	25	10	12	4.4	9.2	7.5	65											E 2000
																			68.1

FILENAME: Proposed Sign Designs -US 17 Bypass

NORTH CAROLINA D.O.T. SIGN DETAIL

[illegible]

[illegible]

SIGN NUMBER: 112	PROJECT ID: R-3300A DESIGN BY: James Hambright LOCATION: -L1- Sta. 391+92 (RT)	DIVISION: 3 DATE: Mar 20, 2019	
TYPE: B QUANTITY: 1 SIGN WIDTH: 10'-0" HEIGHT: 3'-6" TOTAL AREA: 35.0 Sq.Ft. BORDER TYPE: FLUSH RECESS: 0" WIDTH: 1.5" RADII: 3" No. Z BARS: 2 LENGTH: 112.0	BACKGROUND COLOR: Green COPY COLOR: White <table border="1" style="margin-top: 10px; width: 100%; border-collapse: collapse;"> <thead> <tr> <th>SYMBOL</th><th>X</th><th>Y</th><th>WID</th><th>HT</th></tr> </thead> <tbody> <tr><td> </td><td> </td><td> </td><td> </td><td> </td></tr> <tr><td> </td><td> </td><td> </td><td> </td><td> </td></tr> <tr><td> </td><td> </td><td> </td><td> </td><td> </td></tr> <tr><td> </td><td> </td><td> </td><td> </td><td> </td></tr> <tr><td> </td><td> </td><td> </td><td> </td><td> </td></tr> <tr><td> </td><td> </td><td> </td><td> </td><td> </td></tr> <tr><td> </td><td> </td><td> </td><td> </td><td> </td></tr> </tbody> </table> MAT'L: 0.125" (3.2 mm) ALUMINUM	SYMBOL	X	Y	WID	HT																																				BORDER R=3" TH=1.5"
SYMBOL	X	Y	WID	HT																																						
NOTES: 1. Legend and border shall be direct applied, Grade "C" reflective sheeting. 2. Background shall be Grade "C" reflective sheeting.	

Spacing Factor is 1 unless specified otherwise

TYPE "A" AND "B" SIGNS (GROUND MOUNTED)

TIP NO.	SHEET NO.
R-3300A	SIGN-4U
APPROVED: <u>Betsy L. Watson</u> DATE: <u>3/26/2025</u>	
SEAL	
DOCUMENT NOT CONSIDERED FINAL UNLESS ALL SIGNATURES COMPLETED	
	

TYPE "A" AND "B" SIGNS (GROUND MOUNTED)

[illegible]

SIGN NUMBER: 116B

TYPE: A
QUANTITY: 1

SIGN WIDTH: 12'-6"
HEIGHT: 6'-0"
TOTAL AREA: 75.0 Sq.Ft.

BORDER TYPE: FLUSH
RECESS: 0"
WIDTH: 2"
RADII: 9"

No. Z BARS: 2
LENGTH: 142.0

BACKG COLOR: Green
COPY COLOR: White

SYMBOL	X	Y	WID	HT
MT_4	34.6	71.8	36	36

MAT'L: 0.125" (3.2 mm) ALUMINUM

NOTES:

PROJECT ID: R-3300A
DESIGN BY: James Hambricht
LOCATION: -L1- Sta. 585+55 (RT) (Within Project Limits of R-3300B)

CHECKED BY: Name

DIVISION: 3

DATE: Sep 01, 2023

Signs 116A & 116B have been installed as part of R-3300B and have therefore been removed from this plan set. These existing signs shall be retained.

SIGN NUMBER: 118

TYPE: A
QUANTITY: 1

SIGN WIDTH: 15'-0"
HEIGHT: 10'-6"
TOTAL AREA: 157.5 Sq.Ft.

BORDER TYPE: FLUSH
RECESS: 0"
WIDTH: 2"
RADII: 12"

No. Z BARS: 3
LENGTH: 172.0

BACKG COLOR: Green
COPY COLOR: White

SYMBOL	X	Y	WID	HT
MT_4	34.6	71.8	36	36

MAT'L: 0.125" (3.2 mm) ALUMINUM

NOTES:

PROJECT ID: R-3300A
DESIGN BY: James Hambricht
LOCATION: US 17 SB @ I-140 Interchange (Approx. 15 feet behind existing sign)

CHECKED BY: Name

DIVISION: 3

DATE: Sep 01, 2023

LETTER POSITIONS

Letter spacings are to start of next letter																	Series/Size
																	Text Length
		S		O	U	T	H										E 2000
	85.6	12.1	2.3	12.8	11.8	11	9.7	34.6									59.8
		W	I	I	M	I	N	G	I	O	N						EM 2000
	18.6	20.8	9.6	9.6	24	9.6	15.5	15.4	12	15.8	10.6	18.6					142.9
		E	X	I	T		I		M	I	L	E					E 2000
	43.4	8.9	10.7	3.5	7.5	10	4.5	15	12	4.4	9.2	7.5	43.4				93.2

FILENAME: Proposed Sign Designs -US 17 Bypass

NORTH CAROLINA D.O.T. SIGN DETAIL

SIGN NUMBER: 117

TYPE: A
QUANTITY: 1

SIGN WIDTH: 12'-6"
HEIGHT: 6'-0"
TOTAL AREA: 75.0 Sq.Ft.

BORDER TYPE: FLUSH
RECESS: 0"
WIDTH: 2"
RADII: 9"

No. Z BARS: 2
LENGTH: 142.0

BACKG COLOR: Green
COPY COLOR: White

SYMBOL	X	Y	WID	HT
MT_4	34.6	71.8	36	36

MAT'L: 0.125" (3.2 mm) ALUMINUM

NOTES:

PROJECT ID: R-3300A
DESIGN BY: James Hambricht
LOCATION: US 17 SB/NC 210 WB @ R-3300B -L- Sta. 292+00 (LT) (Within Project Limits of R-3300B)

CHECKED BY: Name

DIVISION: 3

DATE: Dec 07, 2023

LETTER POSITIONS

Letter spacings are to start of next letter																	Series/Size
																	Text Length
		M	y	r	t	i	e		B	e	a	c	h				EM 2000
	20.2	12.4	12.2	6.8	9	5.4	7	9	10.7	9.4	10.3	10.3	7	20.2			109.6
		U	S	E													E 2000
	63.9	8.1	8.1	6	63.9												22.2
		S		O	U	T	H										E 2000
	9.9	8.1	1.5	8.6	7.8	7.4	6.5	100.3									39.9
		B	Y	-	P	A	S	S									E 2000
	89.7	7.4	8.7	4.1	7.1	9	7.6	6.5	9.9								50.4

FILENAME: Proposed Sign Designs -US 17 Bypass

NORTH CAROLINA D.O.T. SIGN DETAIL

SIGN NUMBER: 119

TYPE: A
QUANTITY: 1

SIGN WIDTH: 10'-6"
HEIGHT: 6'-0"
TOTAL AREA: 63.0 Sq.Ft.

BORDER TYPE: FLUSH
RECESS: 0"
WIDTH: 2"
RADII: 9"

No. Z BARS: 2
LENGTH: 118.0

BACKG COLOR: Green
COPY COLOR: White

SYMBOL	X	Y	WID	HT
MT_1	69.3	7.7	30	24

MAT'L: 0.125" (3.2 mm) ALUMINUM

NOTES:

PROJECT ID: R-3300A
DESIGN BY: James Hambricht
LOCATION: US 17 SB @ I-140 Interchange (Approx. 1400 feet after sign #118)

CHECKED BY: Name

DIVISION: 3

DATE: Jan 07, 2025

LETTER POSITIONS

Letter spacings are to start of next letter																	Series/Size
																	Text Length
		M	y	r	t	i	e		B	e	a	c	h				EM 2000
	8.2	12.4	12.2	6.8	9	5.4	7	9	10.7	9.4	10.3	10.3	7	8.2			109.6
		U	S	E													E 2000
	51.9	8.1	8.1	6	51.9												22.2
		W		E	S	T											E 2000
	26.7	10.6	1.6	7.1	7.4	6	66.7										32.7

FILENAME: Proposed Sign Designs -US 17 Bypass

NORTH CAROLINA D.O.T. SIGN DETAIL

TIP NO.
R-3300A

SHEET NO.
SIGN-4V

APPROVED:

DATE: 3/26/2025

SEAL

DOCUMENT NOT CONSIDERED FINAL
UNLESS ALL SIGNATURES COMPLETED

TYPE "A" AND "B" SIGNS
(GROUND MOUNTED)

[illegible][illegible][illegible]

SIGN NUMBER: 122	PROJECT ID: R-3300A DESIGN BY: James Hambrick LOCATION: US 17 NB @ I-140 Interchange (Approx. 850 feet in Advance of Sign #121)	CHECKED BY: Name DIVISION: 3 DATE: Dec 09, 2020	
TYPE: B QUANTITY: 1	BACKG COLOR: Green COPY COLOR: White	
SIGN WIDTH: 11'-6" HEIGHT: 4'-0" TOTAL AREA: 46.0 Sq.Ft.	<table border="1" style="width: 100%; border-collapse: collapse; text-align: center;"> <thead> <tr> <th>SYMBOL</th> <th>X</th> <th>Y</th> <th>WID</th> <th>HT</th> </tr> </thead> <tbody> <tr><td> </td><td> </td><td> </td><td> </td><td> </td></tr> <tr><td> </td><td> </td><td> </td><td> </td><td> </td></tr> <tr><td> </td><td> </td><td> </td><td> </td><td> </td></tr> <tr><td> </td><td> </td><td> </td><td> </td><td> </td></tr> <tr><td> </td><td> </td><td> </td><td> </td><td> </td></tr> <tr><td> </td><td> </td><td> </td><td> </td><td> </td></tr> <tr><td> </td><td> </td><td> </td><td> </td><td> </td></tr> <tr><td> </td><td> </td><td> </td><td> </td><td> </td></tr> <tr><td> </td><td> </td><td> </td><td> </td><td> </td></tr> </tbody> </table> MAT'L: 0.125" (3.2 mm) ALUMINUM	SYMBOL	X	Y	WID	HT	
SYMBOL	X	Y	WID	HT	
BORDER TYPE: FLUSH RECESS: 0" WIDTH: 2" RADIUS: 6"	
No. Z BARS: 2 LENGTH: 130.0	
NOTES:	
1. Legend and border shall be direct applied, Grade "C" sheeting (except those that are colored black). 2. Background shall be Grade "C" reflective sheeting.	

TIP NO.	SHEET NO.
R-3300A	SIGN-4W
APPROVED: _____ DATE: _____	
SEAL	
DOCUMENT NOT CONSIDERED FINAL UNLESS ALL SIGNATURES COMPLETED	

TYPE "A" AND "B" SIGNS (GROUND MOUNTED)


```

#####SYTIME#####
#####CDN#####
#####USERNAME#####

```


TYPE "A" AND "B" SIGNS (GROUND MOUNTED)

SIGN NUMBER: 128 TYPE: A QUANTITY: SIGN WIDTH: HEIGHT: TOTAL AREA: BORDER TYPE: RECESS: WIDTH: RADII: No. Z BARS: LENGTH: BACKS COLOR: COPY COLOR: <table border="1" style="width: 100%; border-collapse: collapse; text-align: center;"> <tr> <th>SYMBOL</th> <th>X</th> <th>Y</th> <th>WID</th> <th>HT</th> </tr> <tr><td> </td><td> </td><td> </td><td> </td><td> </td></tr> <tr><td> </td><td> </td><td> </td><td> </td><td> </td></tr> <tr><td> </td><td> </td><td> </td><td> </td><td> </td></tr> <tr><td> </td><td> </td><td> </td><td> </td><td> </td></tr> <tr><td> </td><td> </td><td> </td><td> </td><td> </td></tr> <tr><td> </td><td> </td><td> </td><td> </td><td> </td></tr> <tr><td> </td><td> </td><td> </td><td> </td><td> </td></tr> </table> MAT'L: NOTES: 	SYMBOL	X	Y	WID	HT																																				PROJECT ID: R-3300A DESIGN BY: James Hambricht LOCATION: I-40 EB approach to I-40/I-440 interchange approx. 25' behind existing sign	CHECKED BY: Name DIVISION: 3 DATE:
SYMBOL	X	Y	WID	HT																																						

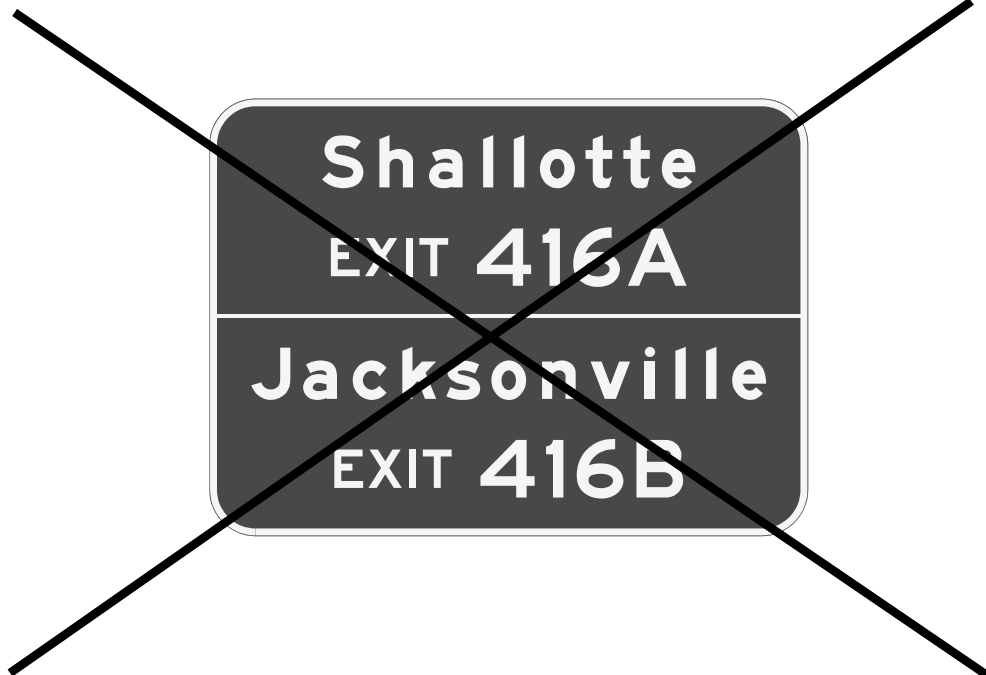

Sign 128 has been replaced by I-6039 and has therefore been removed from this plan set.

The existing sign shall be retained.

[illegible]

TYPE "A" AND "B" SIGNS (GROUND MOUNTED)

[illegible]

SIGN NUMBER: 133	PROJECT ID: R-3300A DESIGN BY: James Hambrick LOCATION: BEYOND PROJECT LIMITS (X-140 WB Lanes approx. 150' West of Overpass)	DIVISION: 3 DATE: Dec 05, 2024	
TYPE: A QUANTITY: 1	BACKGROUND: Green COPY COLOR: White	
SIGN WIDTH: 10'-0" HEIGHT: 7'-0" TOTAL AREA: 70.0 Sq.Ft.	<table border="1" style="width: 100%; border-collapse: collapse; text-align: center;"> <thead> <tr> <th>SYMBOL</th><th>X</th><th>Y</th><th>WID</th><th>HT</th></tr> </thead> <tbody> <tr> <td>M1_1</td><td>7.3</td><td>8.6</td><td>45</td><td>36</td></tr> <tr> <td>M1_4</td><td>69.5</td><td>8.6</td><td>36</td><td>36</td></tr> <tr><td> </td><td> </td><td> </td><td> </td><td> </td></tr> <tr><td> </td><td> </td><td> </td><td> </td><td> </td></tr> <tr><td> </td><td> </td><td> </td><td> </td><td> </td></tr> <tr><td> </td><td> </td><td> </td><td> </td><td> </td></tr> <tr><td> </td><td> </td><td> </td><td> </td><td> </td></tr> <tr><td> </td><td> </td><td> </td><td> </td><td> </td></tr> </tbody> </table> MAT'L: 0.125" (3.2 mm) ALUMINUM	SYMBOL	X	Y	WID	HT	M1_1	7.3	8.6	45	36	M1_4	69.5	8.6	36	36																															
SYMBOL	X	Y	WID	HT	
M1_1	7.3	8.6	45	36	
M1_4	69.5	8.6	36	36	
BORDER TYPE: FLUSH RECESS: 0" WIDTH: 1.75" RADIO: 11"	
No. Z BARS: 2 LENGTH: 112.0	
NOTES:	
1. Legend and border shall be direct applied, Grade "C" sheeting (except those that are colored black). 2. Background shall be Grade "c" reflective sheeting. 3. Shields and Type "A", "B", and "C" Arrows shall be demountable and made from 0.032" (0.8mm) aluminum.	
Spacing Factor is 1 unless specified otherwise	

TYPE "A" AND "B" SIGNS (GROUND MOUNTED)

[illegible][illegible][illegible][illegible]

TIP NO.	SHEET NO.
R-3300A	SIGN-4AA
DocuSign® Betsy L. Watson 35E87B534F8743F...	
APPROVED:	
DATE:	3/26/2025
SEAL	
	
DOCUMENT NOT CONSIDERED FINAL UNLESS ALL SIGNATURES COMPLETED	
 Stantec	

TYPE "A" AND "B" EXIT GORE SIGNS (GROUND MOUNTED)

```
#####SYTIME####
#####DCN#####
#####USERNAME####
```


[illegible][illegible]

TYPE "A" AND "B" EXIT GORE SIGNS (GROUND MOUNTED)

Spacing Factor is 1 unless specified otherwise

Spacing Factor is 1 unless specified otherwise

Spacing Factor is 1 unless specified otherwise

Spacing Factor is 1 unless specified otherwise

[illegible]

SIGN NUMBER: 602 TYPE: OVERLAY QUANTITY: SIGN WIDTH: HEIGHT: TOTAL AREA: BORDER TYPE: RECESS: WIDTH: RADII: No. Z BARS: LENGTH:	BACKG. COLOR: COPY COLOR: <table border="1" style="width: 100%; border-collapse: collapse; text-align: center;"> <tr> <th>SYMBOL</th> <th>X</th> <th>Y</th> <th>WID</th> <th>HT</th> </tr> <tr><td> </td><td> </td><td> </td><td> </td><td> </td></tr> <tr><td> </td><td> </td><td> </td><td> </td><td> </td></tr> <tr><td> </td><td> </td><td> </td><td> </td><td> </td></tr> <tr><td> </td><td> </td><td> </td><td> </td><td> </td></tr> <tr><td> </td><td> </td><td> </td><td> </td><td> </td></tr> <tr><td> </td><td> </td><td> </td><td> </td><td> </td></tr> <tr><td> </td><td> </td><td> </td><td> </td><td> </td></tr> </table> MAT'L: NOTES:	SYMBOL	X	Y	WID	HT																																				PROJECT ID: R-3300A DESIGN BY: James Hambricht CHECKED BY: Name DIVISION: 3 LOCATION: Existing Ground Mounted sign @ -LLT- Sta. 318+70 (LT) (Within R-3300B Project Limits) DATE:
SYMBOL	X	Y	WID	HT																																						



Sign 602 has been replaced by I-6039 and has therefore been removed from this plan set.

The existing sign shall be retained.

TYPE "D" SIGNS AND OVERLAY PANELS

SIGN NUMBER: 704,707,710 TYPE: OVERLAY QUANTITY: 3 SIGN WIDTH: 26" HEIGHT: 18" TOTAL AREA: 3.3 Sq.Ft. BORDER TYPE: NONE RECESS: 0" WIDTH: 0" RADII: 0" No. Z BARS: LENGTH: BACKG COLOR: Green COPY COLOR: White <table border="1" style="width: 100%; border-collapse: collapse; text-align: center;"> <thead> <tr> <th>SYMBOL</th> <th>X</th> <th>Y</th> <th>WID</th> <th>HT</th> </tr> </thead> <tbody> <tr><td> </td><td> </td><td> </td><td> </td><td> </td></tr> <tr><td> </td><td> </td><td> </td><td> </td><td> </td></tr> <tr><td> </td><td> </td><td> </td><td> </td><td> </td></tr> <tr><td> </td><td> </td><td> </td><td> </td><td> </td></tr> <tr><td> </td><td> </td><td> </td><td> </td><td> </td></tr> <tr><td> </td><td> </td><td> </td><td> </td><td> </td></tr> <tr><td> </td><td> </td><td> </td><td> </td><td> </td></tr> </tbody> </table> MAT'L: 0.063" (1.6 mm) ALUMINUM	SYMBOL	X	Y	WID	HT																																				PROJECT ID: R-3300A CHECKED BY: Name DIVISION: 3 DESIGN BY: James Hambricht LOCATION: (R-3300B - STRUCTURE "E",-L- STA. 233+44) DATE: Feb 04, 2020 (R-3300B - STRUCTURE "F",-L-1 NORTHERN- STA. 874+60/-L- Sta. 264+00) (R-3300B - STRUCTURE "G",-L- Sta. 279+50)	The diagram shows a rectangular sign with a black background and white letters spelling 'TO'. The overall width is labeled as 2'-2". The overall height is labeled as 1'-6". The letter 'T' has a height of 12" E. There are mounting offsets of 2.6" at the bottom left and right corners.
SYMBOL	X	Y	WID	HT																																						
NOTES: 1. Legend and border shall be direct applied, Grade "A" sheeting. 2. Background shall be Grade "C" reflective sheeting.		Spacing Factor is 1 unless specified otherwise	

SIGN NUMBER: (M5-4 - Modified)	PROJECT ID: R-3300A	CHECKED BY: Name
	DESIGN BY: James Hambrick	DIVISION: 3
BACKG COLOR: White COPY COLOR: Black	LOCATION: SEE SHEET SIGN-2A (Type "F" Assembly #523 & #524)	DATE: Oct 13, 2020

TYPE: F QUANTITY: 1	SYMBOL X Y WID HT	
SIGN WIDTH: 2'-0"		
HEIGHT: 2'-0"		
TOTAL AREA: 4.0 Sq.Ft.		
BORDER TYPE: FLUSH		
RECESS: 0.38"		
WIDTH: 0.63"		
RADII: 1.5"		
MAT'L: 0.125" (3.2 mm) ALUMINUM		
No. Z BARS:		
LENGTH:		

NOTES:

- Legend and border shall be direct applies, non-reflective sheeting.
- Background shall be Grade "C" reflective sheeting.

Spacing Factor is 1 unless specified otherwise

SIGN NUMBER: (MS-4 - Modified) TYPE: F QUANTITY: 1 SIGN WIDTH: 2'-0" HEIGHT: 2'-0" TOTAL AREA: 4.0 Sq.Ft. BORDER TYPE: FLUSH RECESS: 0.38" WIDTH: 0.63" RADII: 1.5" No. Z BARS: LENGTH:	BACKG COLOR: White COPY COLOR: Black <table border="1" style="width: 100%; border-collapse: collapse; margin-top: 5px;"> <thead> <tr> <th>SYMBOL</th> <th>X</th> <th>Y</th> <th>WID</th> <th>HT</th> </tr> </thead> <tbody> <tr><td> </td><td> </td><td> </td><td> </td><td> </td></tr> <tr><td> </td><td> </td><td> </td><td> </td><td> </td></tr> <tr><td> </td><td> </td><td> </td><td> </td><td> </td></tr> <tr><td> </td><td> </td><td> </td><td> </td><td> </td></tr> <tr><td> </td><td> </td><td> </td><td> </td><td> </td></tr> <tr><td> </td><td> </td><td> </td><td> </td><td> </td></tr> <tr><td> </td><td> </td><td> </td><td> </td><td> </td></tr> <tr><td> </td><td> </td><td> </td><td> </td><td> </td></tr> <tr><td> </td><td> </td><td> </td><td> </td><td> </td></tr> <tr><td> </td><td> </td><td> </td><td> </td><td> </td></tr> <tr><td> </td><td> </td><td> </td><td> </td><td> </td></tr> </tbody> </table> MAT'L: 0.125" (3.2 mm) ALUMINUM	SYMBOL	X	Y	WID	HT	PROJECT ID: R-3300A DESIGN BY: James Hambright LOCATION: SEE SHEET SIGN-2A (Type "F" Assembly #523 & #524) DIVISION: 3 DATE: Oct 13, 2020
SYMBOL	X	Y	WID	HT	

NOTES:

- Legend and border shall be direct applies, non-reflective sheeting.
- Background shall be Grade "C" reflective sheeting.

Spacing Factor is 1 unless specified otherwise

LETTER POSITIONS																											
Letter spacings are to start of next letter																											
	R	I	G	H	T																					Series/Size Text Length	
	3.1	4.3	1.9	4.5	4.1	3.1																				D 2000 17.9	
		T	H	R	U																					D 2000 16.1	
	4	3.8	4.6	4.3	3.4	4																				D 2000 16.1	
		L	A	N	E																					D 2000 16.1	
	4	3.4	5	4.6	3.1	4																					


TIP NO.		SHEET NO.	
R-3300A		SIGN-4AF	
DocuSigned by: <i>Betsy L. Watson</i> 35E67B54F8743F...			
APPROVED:			
DATE:		3/26/2025	
SEAL			
			
DOCUMENT NOT CONSIDERED FINAL UNLESS ALL SIGNATURES COMPLETED			
 Stantec			

OVERLAY PANELS & TYPE "F" SIGNS

```
#####SYTIME#####
#####CDGN#####
#####USERNAVE###
```



TIP NO.
R-3300A

SHEET NO.
SIGN-5

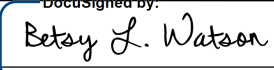APPROVED: 


DATE: 3/26/2025

SEAL

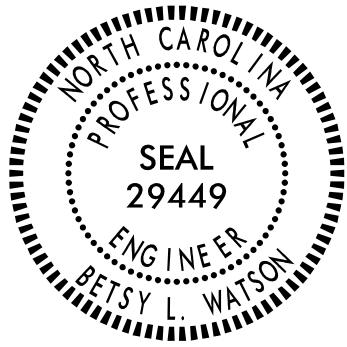

DOCUMENT NOT CONSIDERED FINAL
UNLESS ALL SIGNATURES COMPLETED



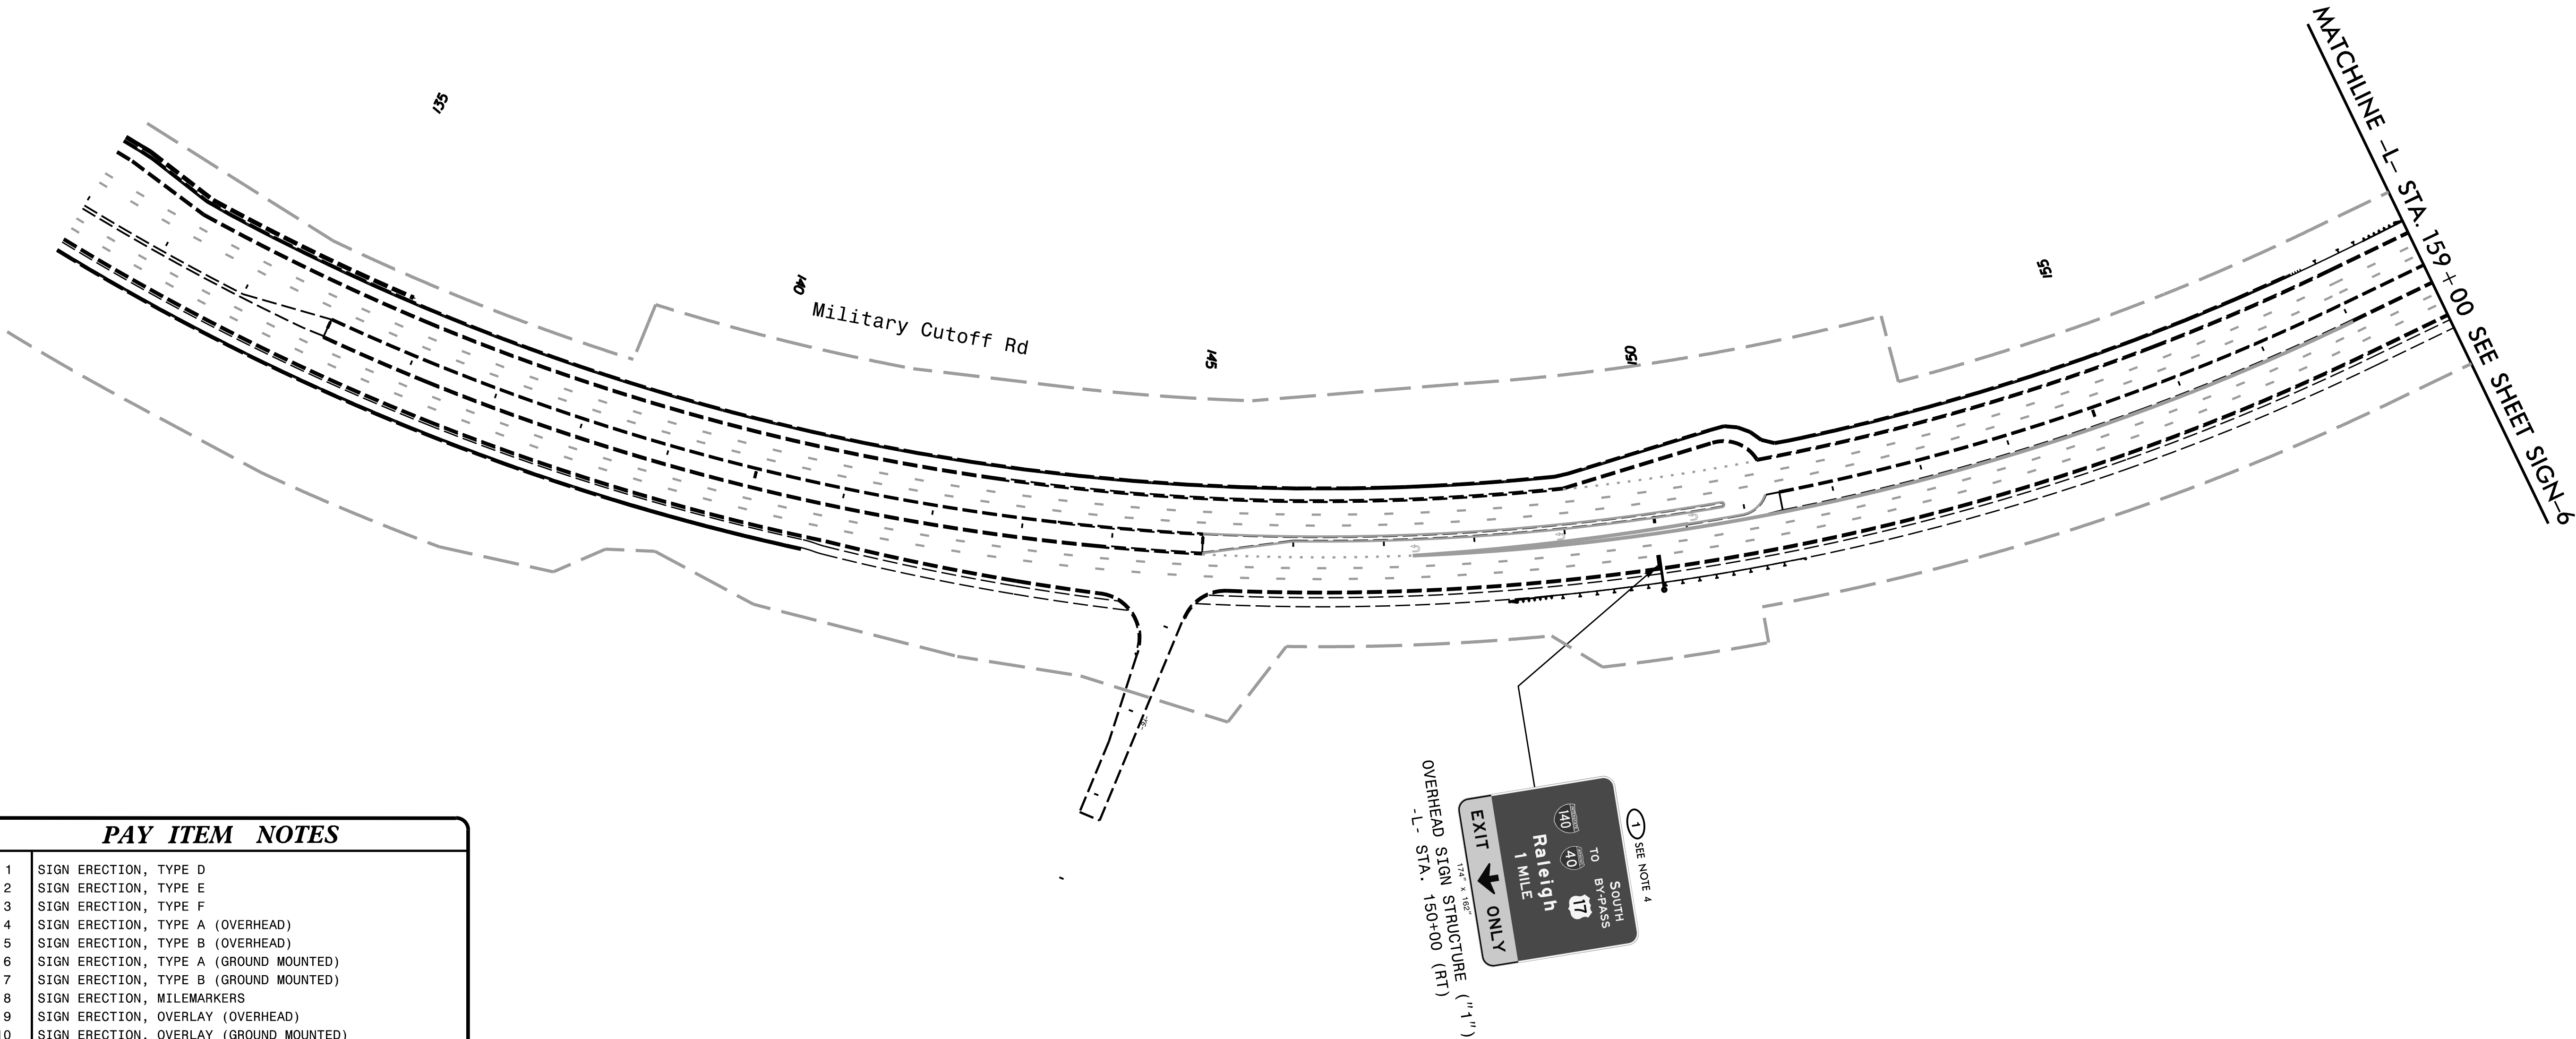

PAY ITEM NOTES	
1	SIGN ERECTION, TYPE D
2	SIGN ERECTION, TYPE E
3	SIGN ERECTION, TYPE F
4	SIGN ERECTION, TYPE A (OVERHEAD)
5	SIGN ERECTION, TYPE B (OVERHEAD)
6	SIGN ERECTION, TYPE A (GROUND MOUNTED)
7	SIGN ERECTION, TYPE B (GROUND MOUNTED)
8	SIGN ERECTION, MILEMARKERS
9	SIGN ERECTION, OVERLAY (OVERHEAD)
10	SIGN ERECTION, OVERLAY (GROUND MOUNTED)
11	SIGN ERECTION, RELOCATE SIGN TYPE E (GROUND MOUNTED)
12	SIGN ERECTION, RELOCATE SIGN TYPE F (GROUND MOUNTED)
13	DISPOSAL OF SIGN SYSTEM, STEEL BEAM
14	DISPOSAL OF SIGN SYSTEM, U-CHANNEL
15	DISPOSAL OF SIGN SYSTEM, WOOD
16	DISPOSAL OF SIGN, A OR B (OVERHEAD)
17	DISPOSAL OF SIGN, A OR B (GROUND MOUNTED)
18	DISPOSAL OF SIGN, D, E OR F
19	DISPOSAL OF SIGN, MILEMARKERS
20	DISPOSAL OF LIGHTING SYSTEM
21	DISPOSAL OF WALKWAY
22	DISPOSAL OF SUPPORT, U-CHANNEL
23	SIGN ERECTION, RELOCATE TYPE D (GROUND MOUNTED)

EXISTING & PROPOSED SIGNING
-L- STA.132+00 to -L- STA.159+00
(WITHIN U-4751 PROJECT LIMITS)
(Military Cutoff Rd)

*****SYSTEMS*****
*****SERIALS*****
*****SERIALS*****

PAY ITEM NOTES	
1	SIGN ERECTION, TYPE D
2	SIGN ERECTION, TYPE E
3	SIGN ERECTION, TYPE F
4	SIGN ERECTION, TYPE A (OVERHEAD)
5	SIGN ERECTION, TYPE B (OVERHEAD)
6	SIGN ERECTION, TYPE A (GROUND MOUNTED)
7	SIGN ERECTION, TYPE B (GROUND MOUNTED)
8	SIGN ERECTION, MILEMARKERS
9	SIGN ERECTION, OVERLAY (OVERHEAD)
10	SIGN ERECTION, OVERLAY (GROUND MOUNTED)
11	SIGN ERECTION, RELOCATE SIGN TYPE E (GROUND MOUNTED)
12	SIGN ERECTION, RELOCATE SIGN TYPE F (GROUND MOUNTED)
13	DISPOSAL OF SIGN SYSTEM, STEEL BEAM
14	DISPOSAL OF SIGN SYSTEM, U-CHANNEL
15	DISPOSAL OF SIGN SYSTEM, WOOD
16	DISPOSAL OF SIGN, A OR B (OVERHEAD)
17	DISPOSAL OF SIGN, A OR B (GROUND MOUNTED)
18	DISPOSAL OF SIGN, D, E OR F
19	DISPOSAL OF SIGN, MILEMARKERS
20	DISPOSAL OF LIGHTING SYSTEM
21	DISPOSAL OF WALKWAY
22	DISPOSAL OF SUPPORT, U-CHANNEL
23	SIGN ERECTION, RELOCATE TYPE D (GROUND MOUNTED)

TIP NO.
R-3300A

SHEET NO.
SIGN-6

APPROVED:

DESIGN SIGNATURE

Petsy L. Watson

3/26/2025

DATE:

SEAL

NORTH CAROLINA

PROFESSIONAL

SEAL


29449

ENGINEER

PETSY L. WATSON


DOCUMENT NOT CONSIDERED FINAL
UNLESS ALL SIGNATURES COMPLETED

Stantec

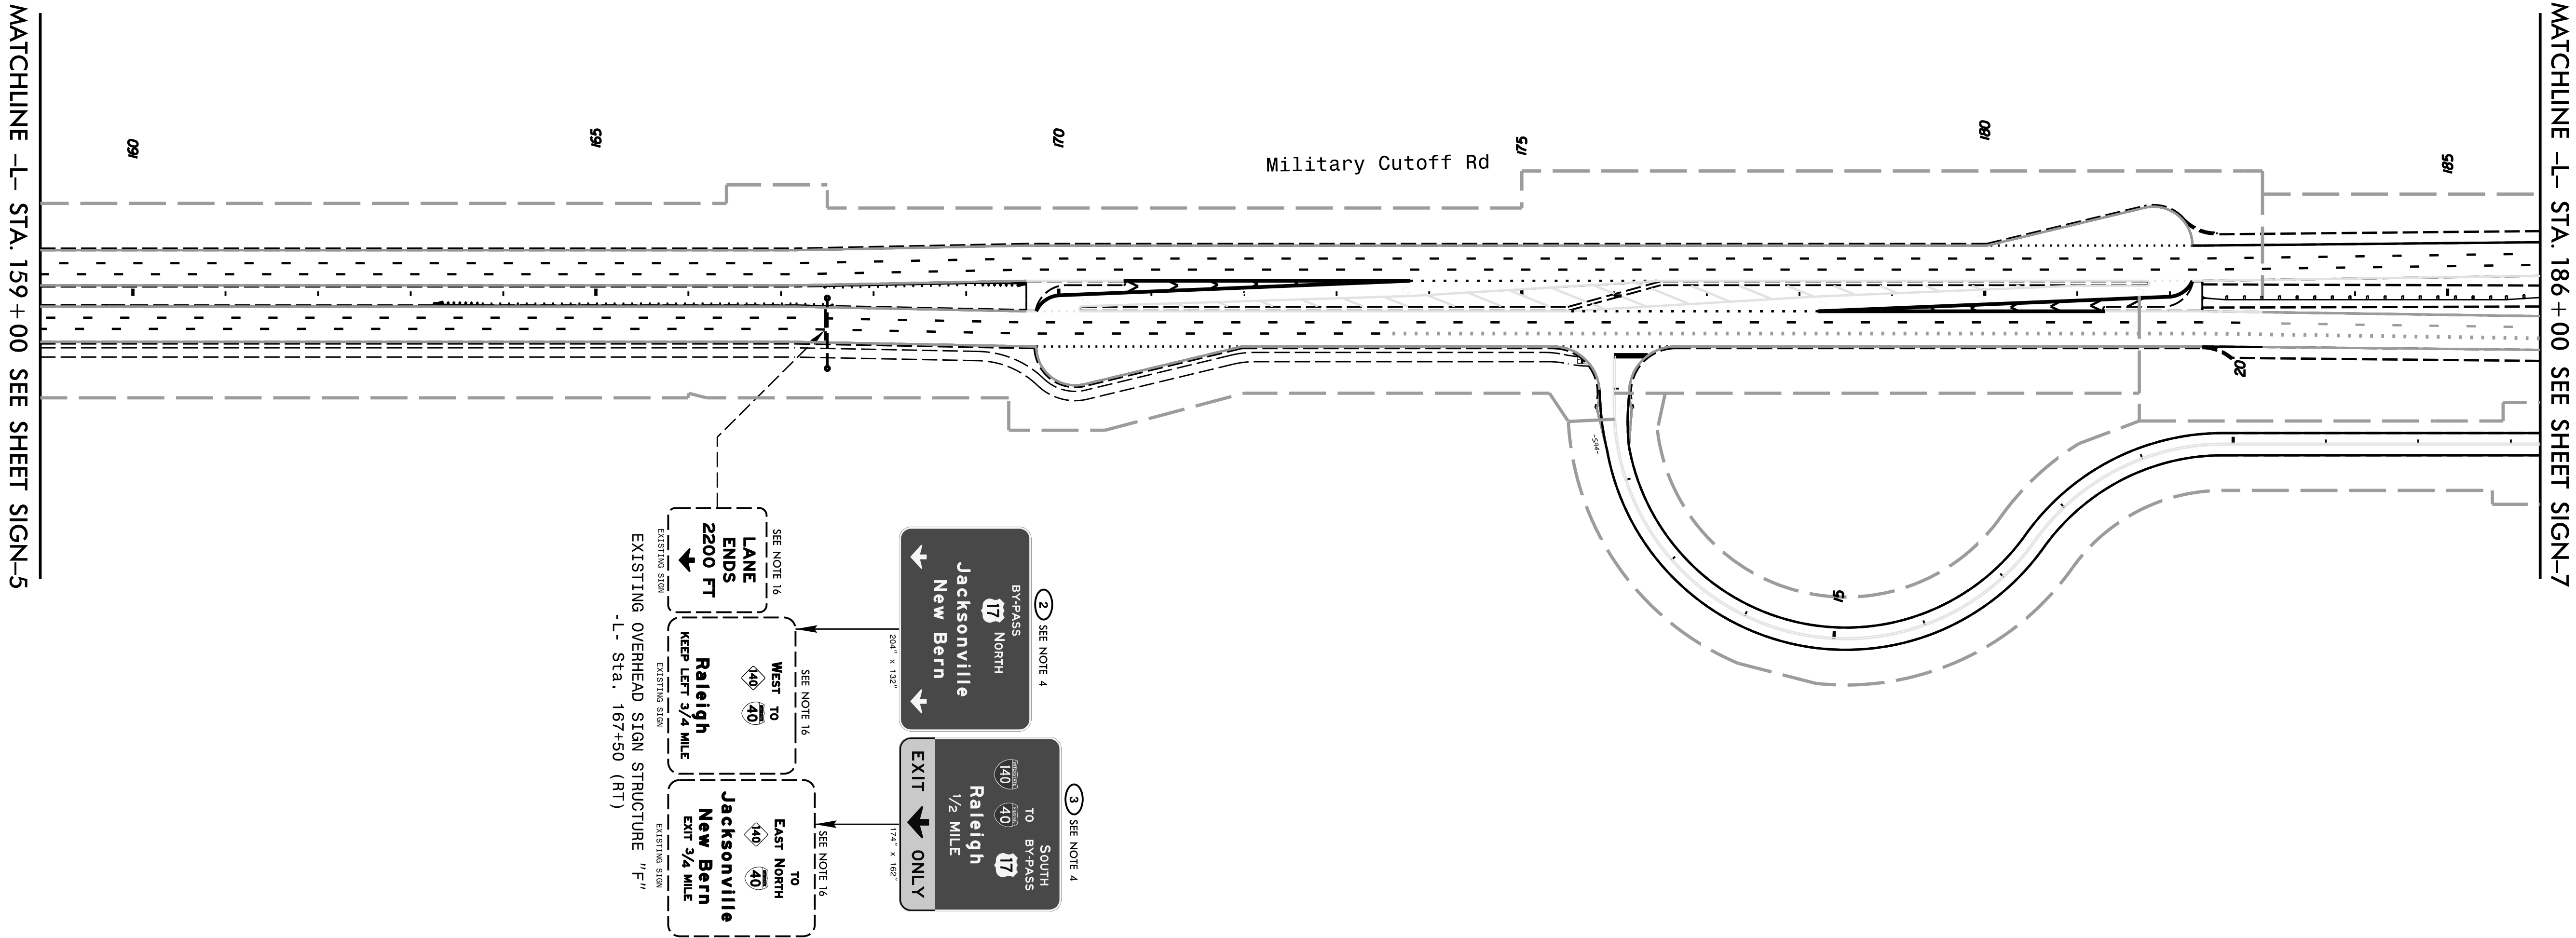

EXISTING & PROPOSED SIGNING
-L- STA.159+00 to -L- STA.186+00
(WITHIN U-4751 PROJECT LIMITS)
(Military Cutoff Rd)

PAY ITEM NOTES	
1	SIGN ERECTION, TYPE D
2	SIGN ERECTION, TYPE E
3	SIGN ERECTION, TYPE F
4	SIGN ERECTION, TYPE A (OVERHEAD)
5	SIGN ERECTION, TYPE B (OVERHEAD)
6	SIGN ERECTION, TYPE A (GROUND MOUNTED)
7	SIGN ERECTION, TYPE B (GROUND MOUNTED)
8	SIGN ERECTION, MILEMARKERS
9	SIGN ERECTION, OVERLAY (OVERHEAD)
10	SIGN ERECTION, OVERLAY (GROUND MOUNTED)
11	SIGN ERECTION, RELOCATE SIGN TYPE E (GROUND MOUNTED)
12	SIGN ERECTION, RELOCATE SIGN TYPE F (GROUND MOUNTED)
13	DISPOSAL OF SIGN SYSTEM, STEEL BEAM
14	DISPOSAL OF SIGN SYSTEM, U-CHANNEL
15	DISPOSAL OF SIGN SYSTEM, WOOD
16	DISPOSAL OF SIGN, A OR B (OVERHEAD)
17	DISPOSAL OF SIGN, A OR B (GROUND MOUNTED)
18	DISPOSAL OF SIGN, D, E OR F
19	DISPOSAL OF SIGN, MILEMARKERS
20	DISPOSAL OF LIGHTING SYSTEM
21	DISPOSAL OF WALKWAY
22	DISPOSAL OF SUPPORT, U-CHANNEL
23	SIGN ERECTION, RELOCATE TYPE D (GROUND MOUNTED)

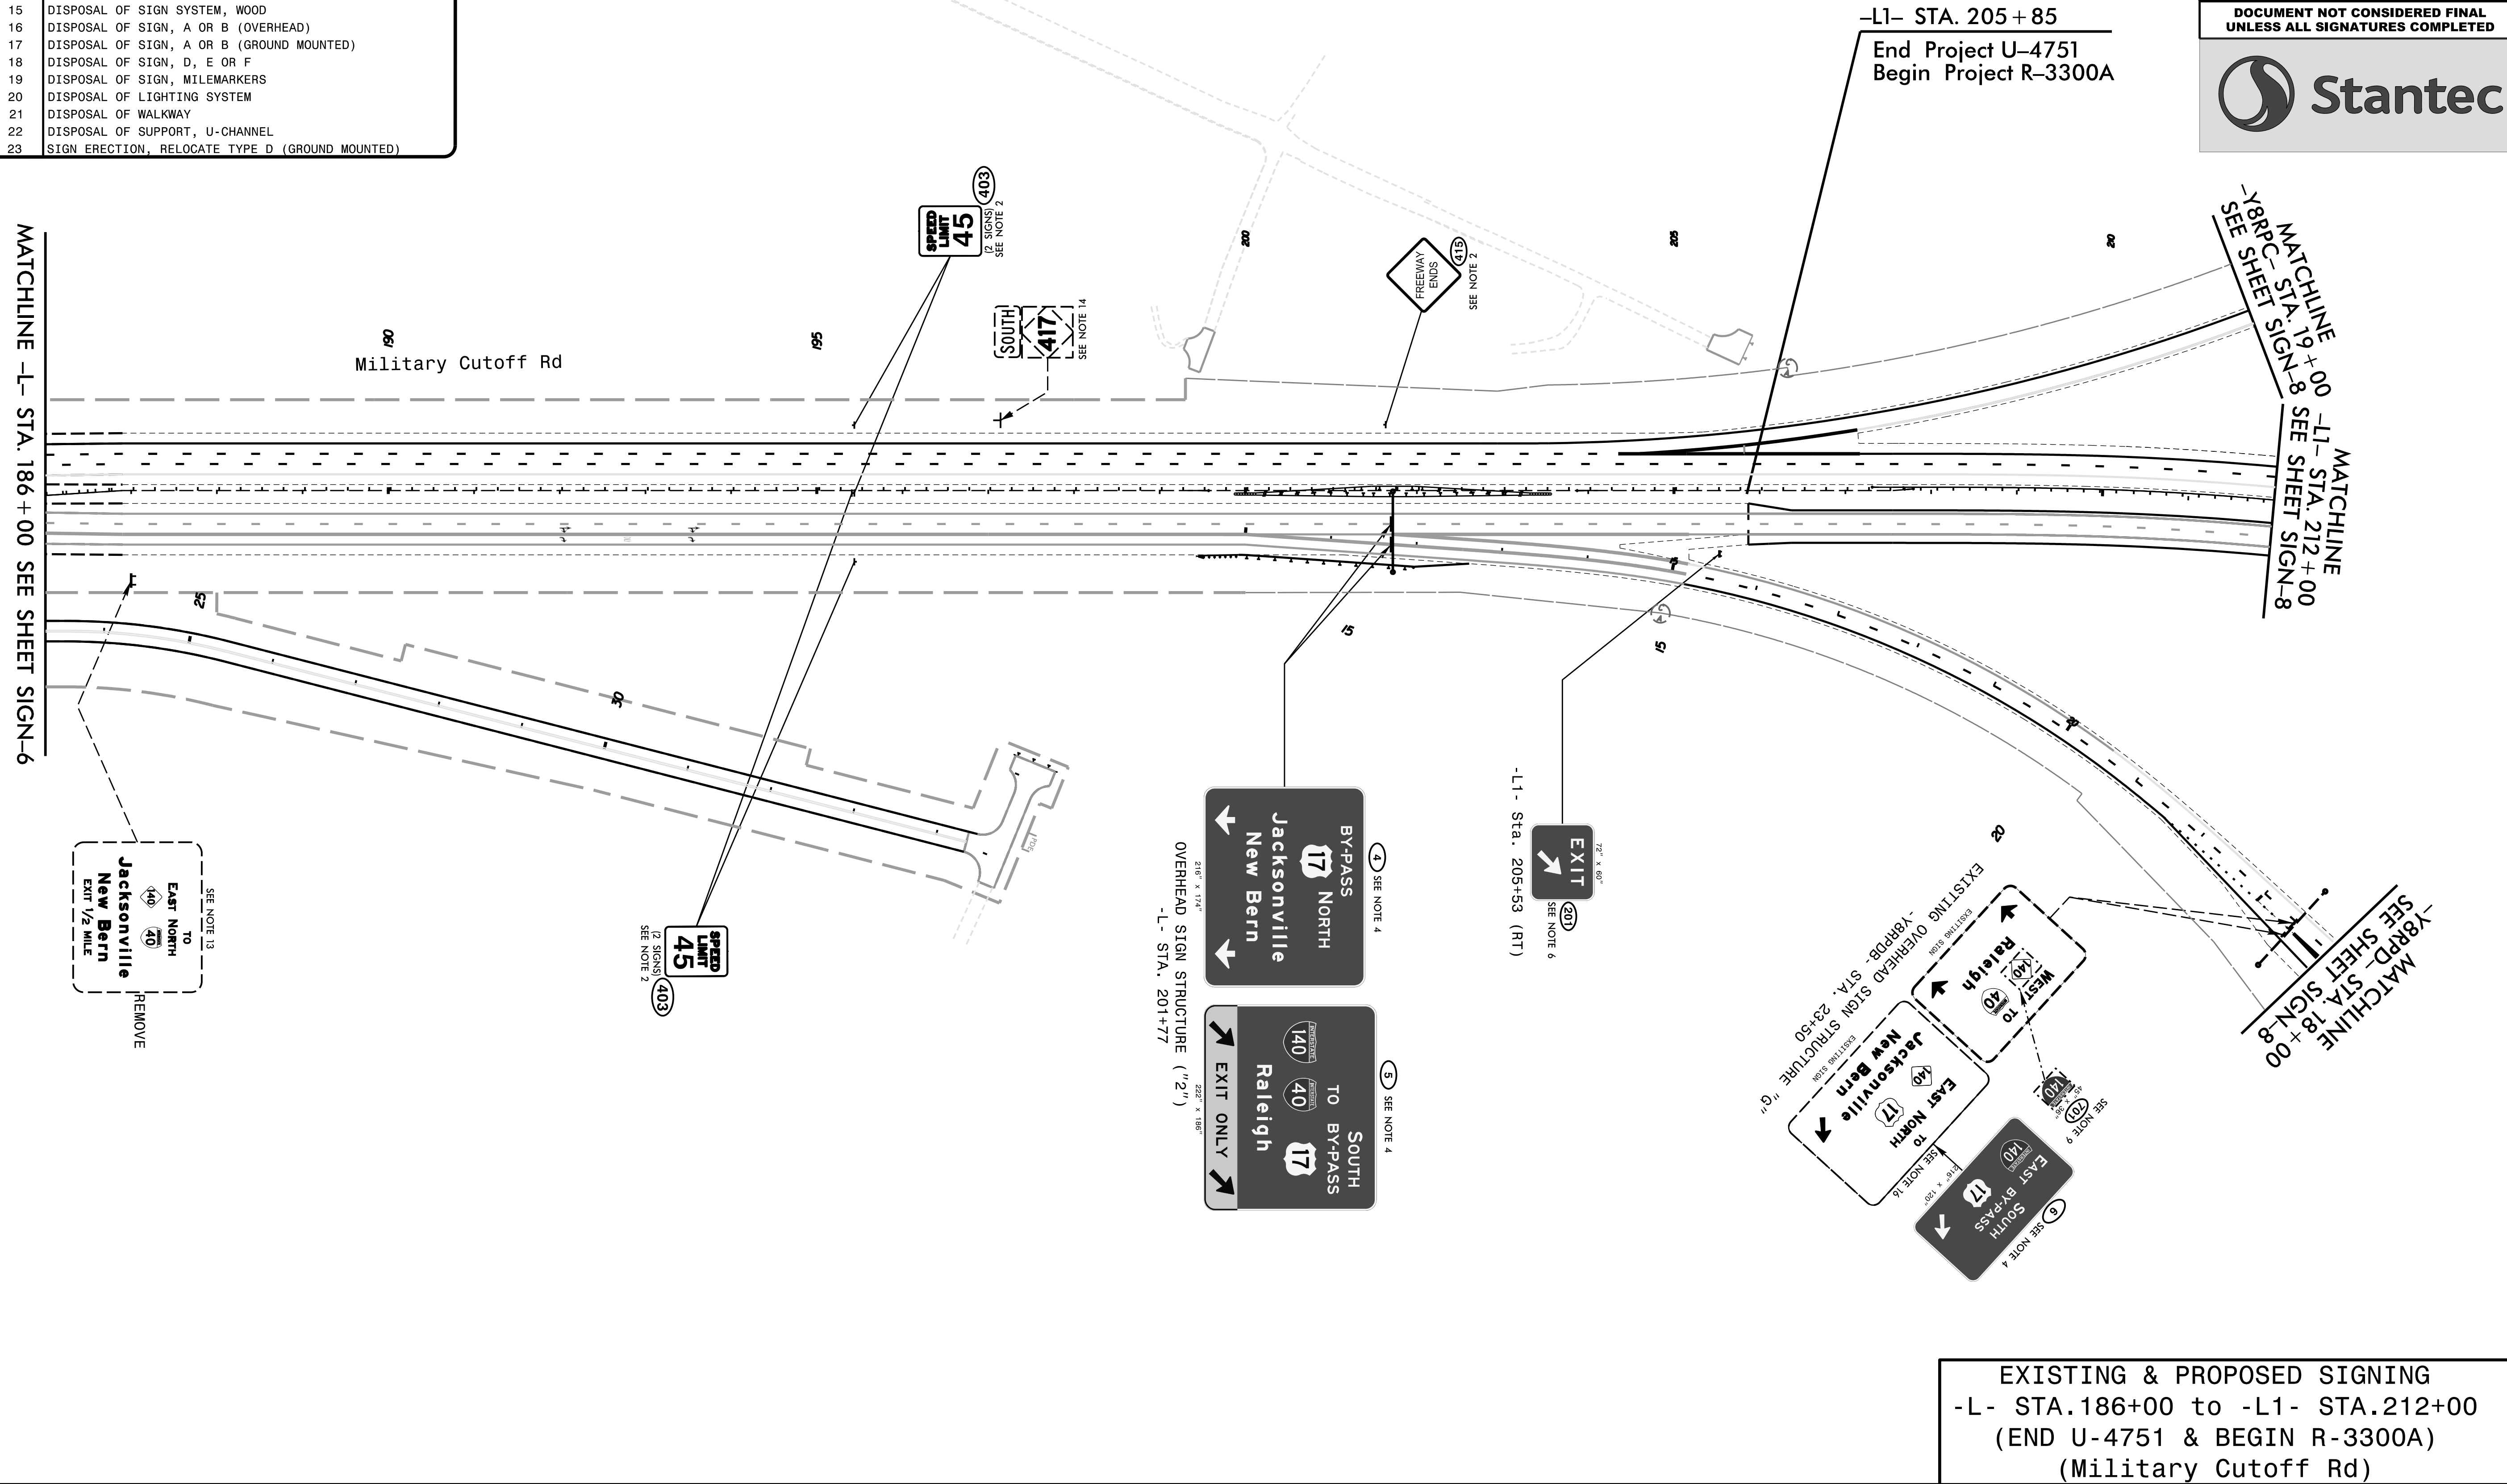

PAY ITEM NOTES	
1	SIGN ERECTION, TYPE D
2	SIGN ERECTION, TYPE E
3	SIGN ERECTION, TYPE F
4	SIGN ERECTION, TYPE A (OVERHEAD)
5	SIGN ERECTION, TYPE B (OVERHEAD)
6	SIGN ERECTION, TYPE A (GROUND MOUNTED)
7	SIGN ERECTION, TYPE B (GROUND MOUNTED)
8	SIGN ERECTION, MILEMARKERS
9	SIGN ERECTION, OVERLAY (OVERHEAD)
10	SIGN ERECTION, OVERLAY (GROUND MOUNTED)
11	SIGN ERECTION, RELOCATE SIGN TYPE E (GROUND MOUNTED)
12	SIGN ERECTION, RELOCATE SIGN TYPE F (GROUND MOUNTED)
13	DISPOSAL OF SIGN SYSTEM, STEEL BEAM
14	DISPOSAL OF SIGN SYSTEM, U-CHANNEL
15	DISPOSAL OF SIGN SYSTEM, WOOD
16	DISPOSAL OF SIGN, A OR B (OVERHEAD)
17	DISPOSAL OF SIGN, A OR B (GROUND MOUNTED)
18	DISPOSAL OF SIGN, D, E OR F
19	DISPOSAL OF SIGN, MILEMARKERS
20	DISPOSAL OF LIGHTING SYSTEM
21	DISPOSAL OF WALKWAY
22	DISPOSAL OF SUPPORT, U-CHANNEL
23	SIGN ERECTION, RELOCATE TYPE D (GROUND MOUNTED)

TIP NO.
R-3300A

SHEET NO.
SIGN-8

APPROVED:

Robert L. Watson

SS05/BB04/6743F...

DATE: 3/26/2025

SEAL

NORTH CAROLINA

PROFESSIONAL

SEAL


29449

ENGINEER

PETSY L. WATSON

DOCUMENT NOT CONSIDERED FINAL
UNLESS ALL SIGNATURES COMPLETED

Stantec

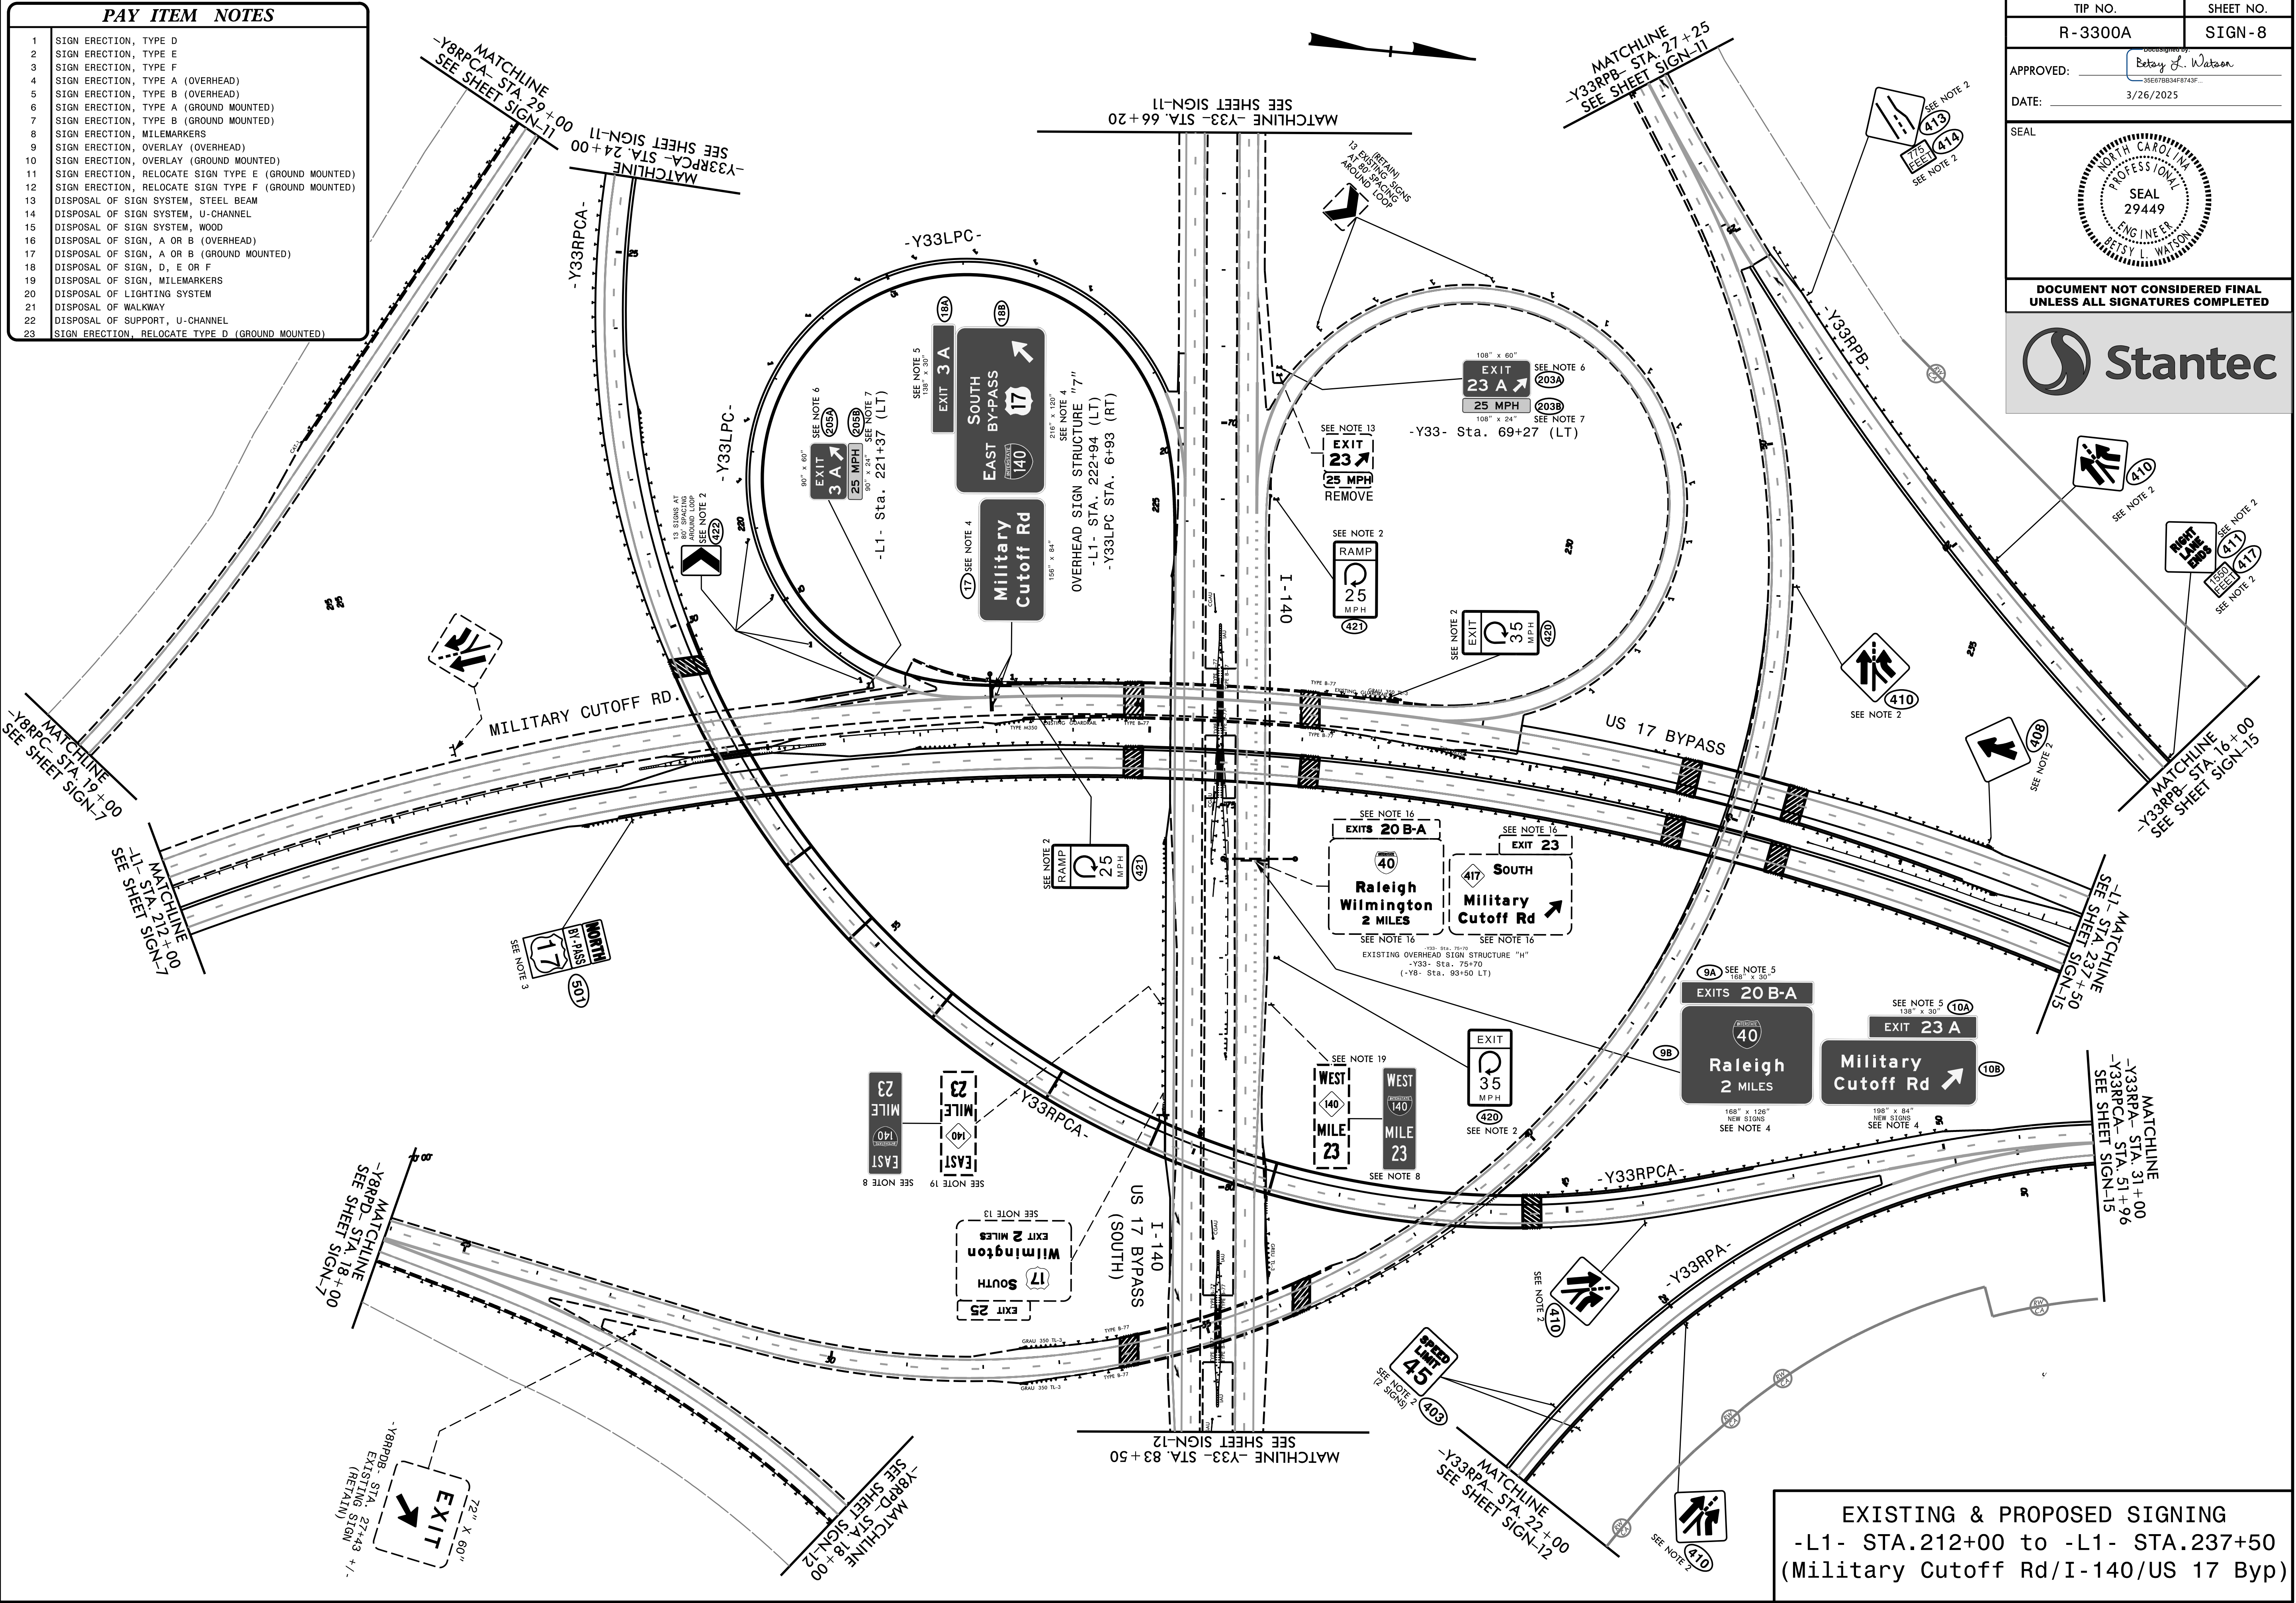

SYSTEM NAME

PAY ITEM NOTES	
1	SIGN ERECTION, TYPE D
2	SIGN ERECTION, TYPE E
3	SIGN ERECTION, TYPE F
4	SIGN ERECTION, TYPE A (OVERHEAD)
5	SIGN ERECTION, TYPE B (OVERHEAD)
6	SIGN ERECTION, TYPE A (GROUND MOUNTED)
7	SIGN ERECTION, TYPE B (GROUND MOUNTED)
8	SIGN ERECTION, MILEMARKERS
9	SIGN ERECTION, OVERLAY (OVERHEAD)
10	SIGN ERECTION, OVERLAY (GROUND MOUNTED)
11	SIGN ERECTION, RELOCATE SIGN TYPE E (GROUND MOUNTED)
12	SIGN ERECTION, RELOCATE SIGN TYPE F (GROUND MOUNTED)
13	DISPOSAL OF SIGN SYSTEM, STEEL BEAM
14	DISPOSAL OF SIGN SYSTEM, U-CHANNEL
15	DISPOSAL OF SIGN SYSTEM, WOOD
16	DISPOSAL OF SIGN, A OR B (OVERHEAD)
17	DISPOSAL OF SIGN, A OR B (GROUND MOUNTED)
18	DISPOSAL OF SIGN, D, E OR F
19	DISPOSAL OF SIGN, MILEMARKERS
20	DISPOSAL OF LIGHTING SYSTEM
21	DISPOSAL OF WALKWAY
22	DISPOSAL OF SUPPORT, U-CHANNEL
23	SIGN ERECTION, RELOCATE TYPE D (GROUND MOUNTED)

TIP NO.
R-3300A

SHEET NO.
SIGN-9

APPROVED:

Robert L. Watson

3/26/2025

DATE: 3/26/2025

SEAL

NORTH CAROLINA

PROFESSIONAL


SEAL


29449

ENGINEER

PETSY L. WATSON

DOCUMENT NOT CONSIDERED FINAL
UNLESS ALL SIGNATURES COMPLETED

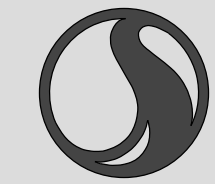 Stantec

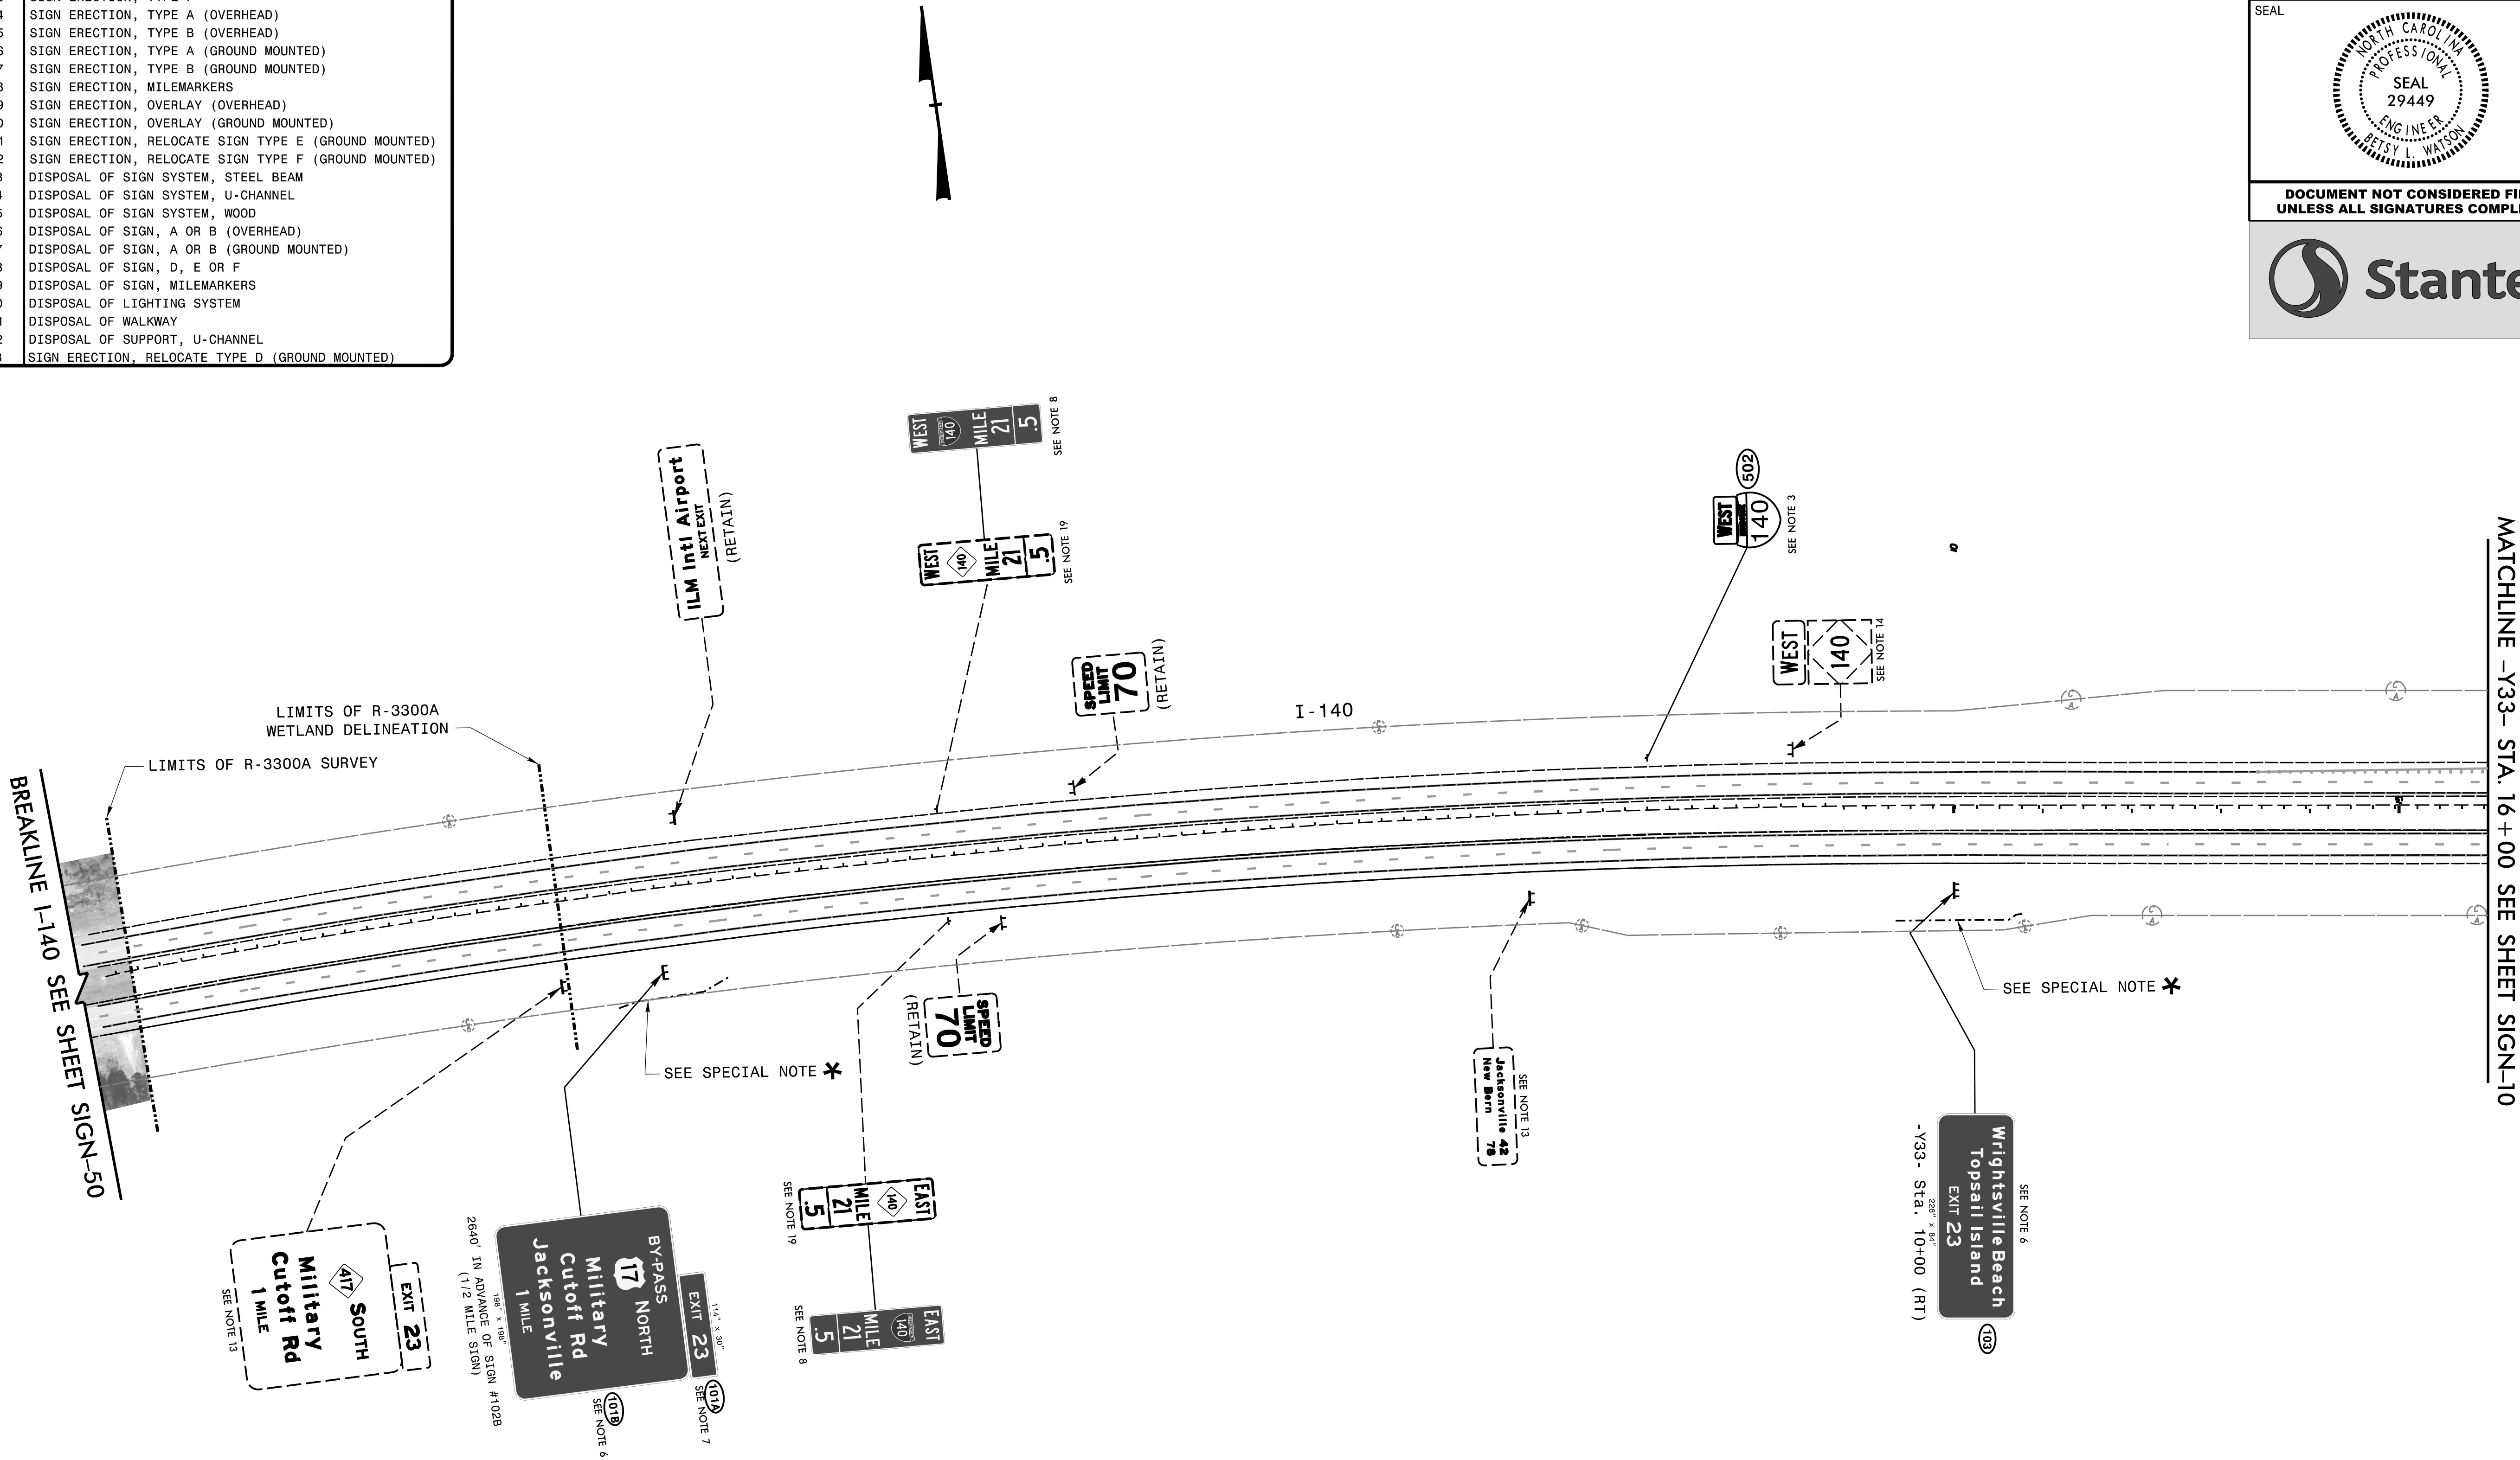

SPECIAL NOTE *
ORANGE SAFETY FENCE AND SILT FENCE TO BE PLACED ALONG WETLAND BOUNDARY AT THE DIRECTION OF THE ENGINEER IN ACCORDANCE WITH THE PROJECT SPECIAL PROVISIONS.

EXISTING & PROPOSED SIGNING
BEYOND PROJECT LIMITS to -Y33- STA.16+00
(I-140)

PAY ITEM NOTES	
1	SIGN ERECTION, TYPE D
2	SIGN ERECTION, TYPE E
3	SIGN ERECTION, TYPE F
4	SIGN ERECTION, TYPE A (OVERHEAD)
5	SIGN ERECTION, TYPE B (OVERHEAD)
6	SIGN ERECTION, TYPE A (GROUND MOUNTED)
7	SIGN ERECTION, TYPE B (GROUND MOUNTED)
8	SIGN ERECTION, MILEMARKERS
9	SIGN ERECTION, OVERLAY (OVERHEAD)
10	SIGN ERECTION, OVERLAY (GROUND MOUNTED)
11	SIGN ERECTION, RELOCATE SIGN TYPE E (GROUND MOUNTED)
12	SIGN ERECTION, RELOCATE SIGN TYPE F (GROUND MOUNTED)
13	DISPOSAL OF SIGN SYSTEM, STEEL BEAM
14	DISPOSAL OF SIGN SYSTEM, U-CHANNEL
15	DISPOSAL OF SIGN SYSTEM, WOOD
16	DISPOSAL OF SIGN, A OR B (OVERHEAD)
17	DISPOSAL OF SIGN, A OR B (GROUND MOUNTED)
18	DISPOSAL OF SIGN, D, E OR F
19	DISPOSAL OF SIGN, MILEMARKERS
20	DISPOSAL OF LIGHTING SYSTEM
21	DISPOSAL OF WALKWAY
22	DISPOSAL OF SUPPORT, U-CHANNEL
23	SIGN ERECTION, RELOCATE TYPE D (GROUND MOUNTED)

TIP NO.
R-3300A

SHEET NO.
SIGN-10

APPROVED:

Petsy L. Watson

3/26/2025


DATE:

SEAL

NORTH CAROLINA
PROFESSIONAL
ENGINEER
SEAL
29449
Petsy L. Watson

DOCUMENT NOT CONSIDERED FINAL
UNLESS ALL SIGNATURES COMPLETED


Stantec

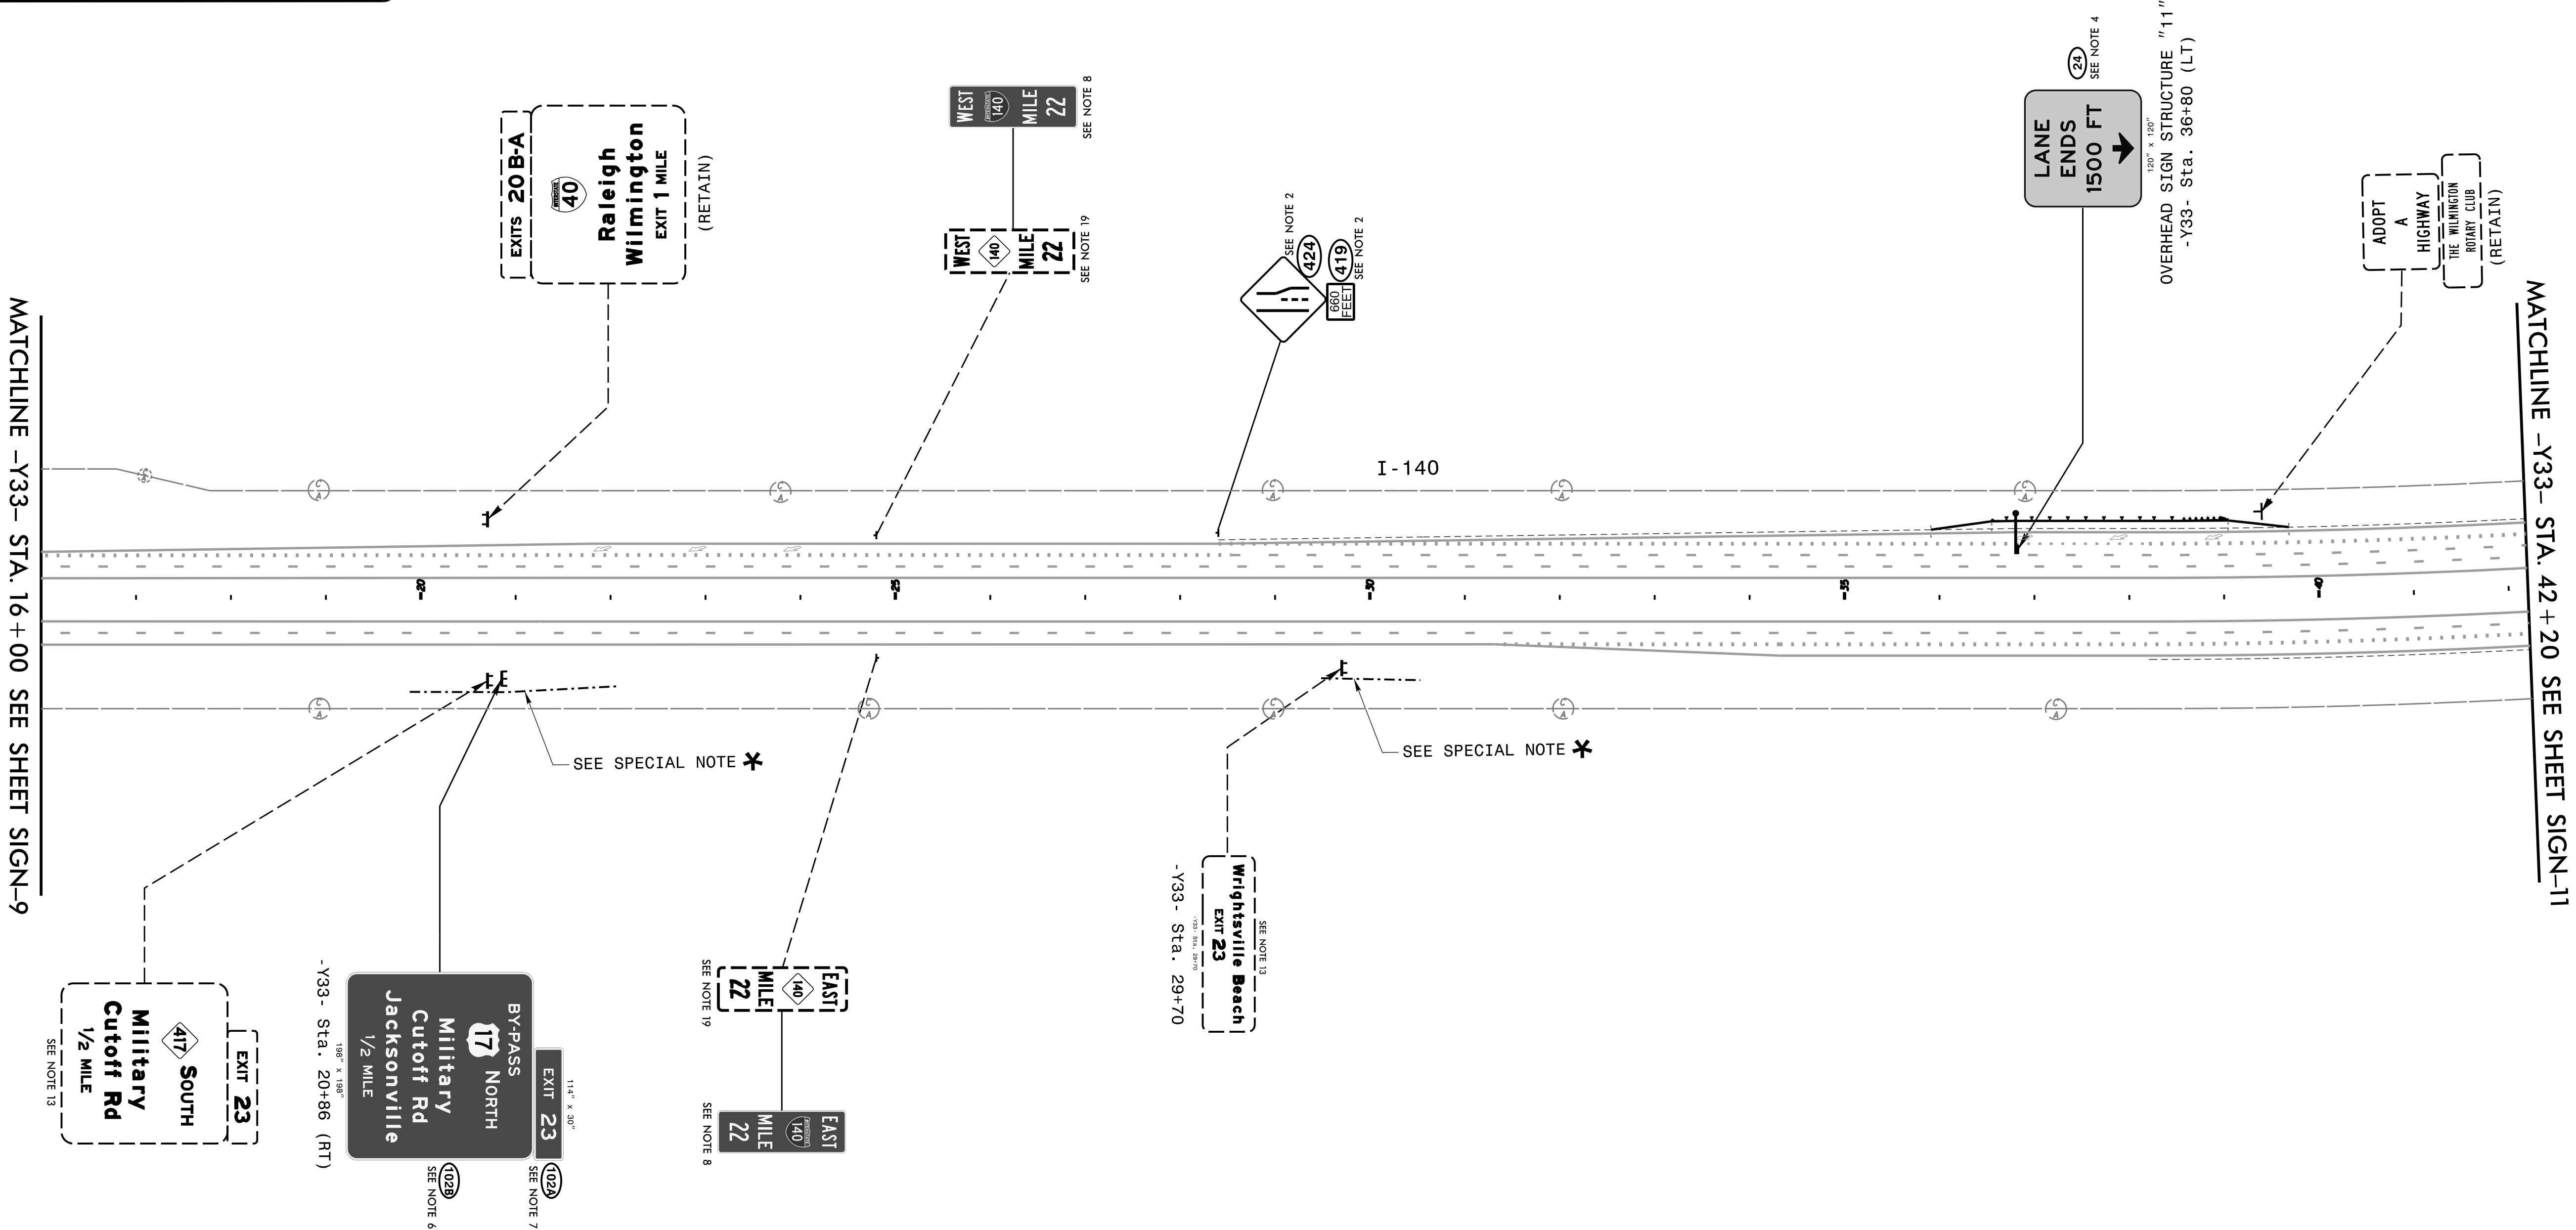


SPECIAL NOTE *
ORANGE SAFETY FENCE AND SILT FENCE TO BE PLACED ALONG WETLAND BOUNDARY AT THE DIRECTION OF THE ENGINEER IN ACCORDANCE WITH THE PROJECT SPECIAL PROVISIONS.

EXISTING & PROPOSED SIGNING
-Y33- STA.16+00 to -Y33- STA.42+20
(I-140)

PAY ITEM NOTES	
1	SIGN ERECTION, TYPE D
2	SIGN ERECTION, TYPE E
3	SIGN ERECTION, TYPE F
4	SIGN ERECTION, TYPE A (OVERHEAD)
5	SIGN ERECTION, TYPE B (OVERHEAD)
6	SIGN ERECTION, TYPE A (GROUND MOUNTED)
7	SIGN ERECTION, TYPE B (GROUND MOUNTED)
8	SIGN ERECTION, MILEMARKERS
9	SIGN ERECTION, OVERLAY (OVERHEAD)
10	SIGN ERECTION, OVERLAY (GROUND MOUNTED)
11	SIGN ERECTION, RELOCATE SIGN TYPE E (GROUND MOUNTED)
12	SIGN ERECTION, RELOCATE SIGN TYPE F (GROUND MOUNTED)
13	DISPOSAL OF SIGN SYSTEM, STEEL BEAM
14	DISPOSAL OF SIGN SYSTEM, U-CHANNEL
15	DISPOSAL OF SIGN SYSTEM, WOOD
16	DISPOSAL OF SIGN, A OR B (OVERHEAD)
17	DISPOSAL OF SIGN, A OR B (GROUND MOUNTED)
18	DISPOSAL OF SIGN, D, E OR F
19	DISPOSAL OF SIGN, MILEMARKERS
20	DISPOSAL OF LIGHTING SYSTEM
21	DISPOSAL OF WALKWAY
22	DISPOSAL OF SUPPORT, U-CHANNEL
23	SIGN ERECTION, RELOCATE TYPE D (GROUND MOUNTED)

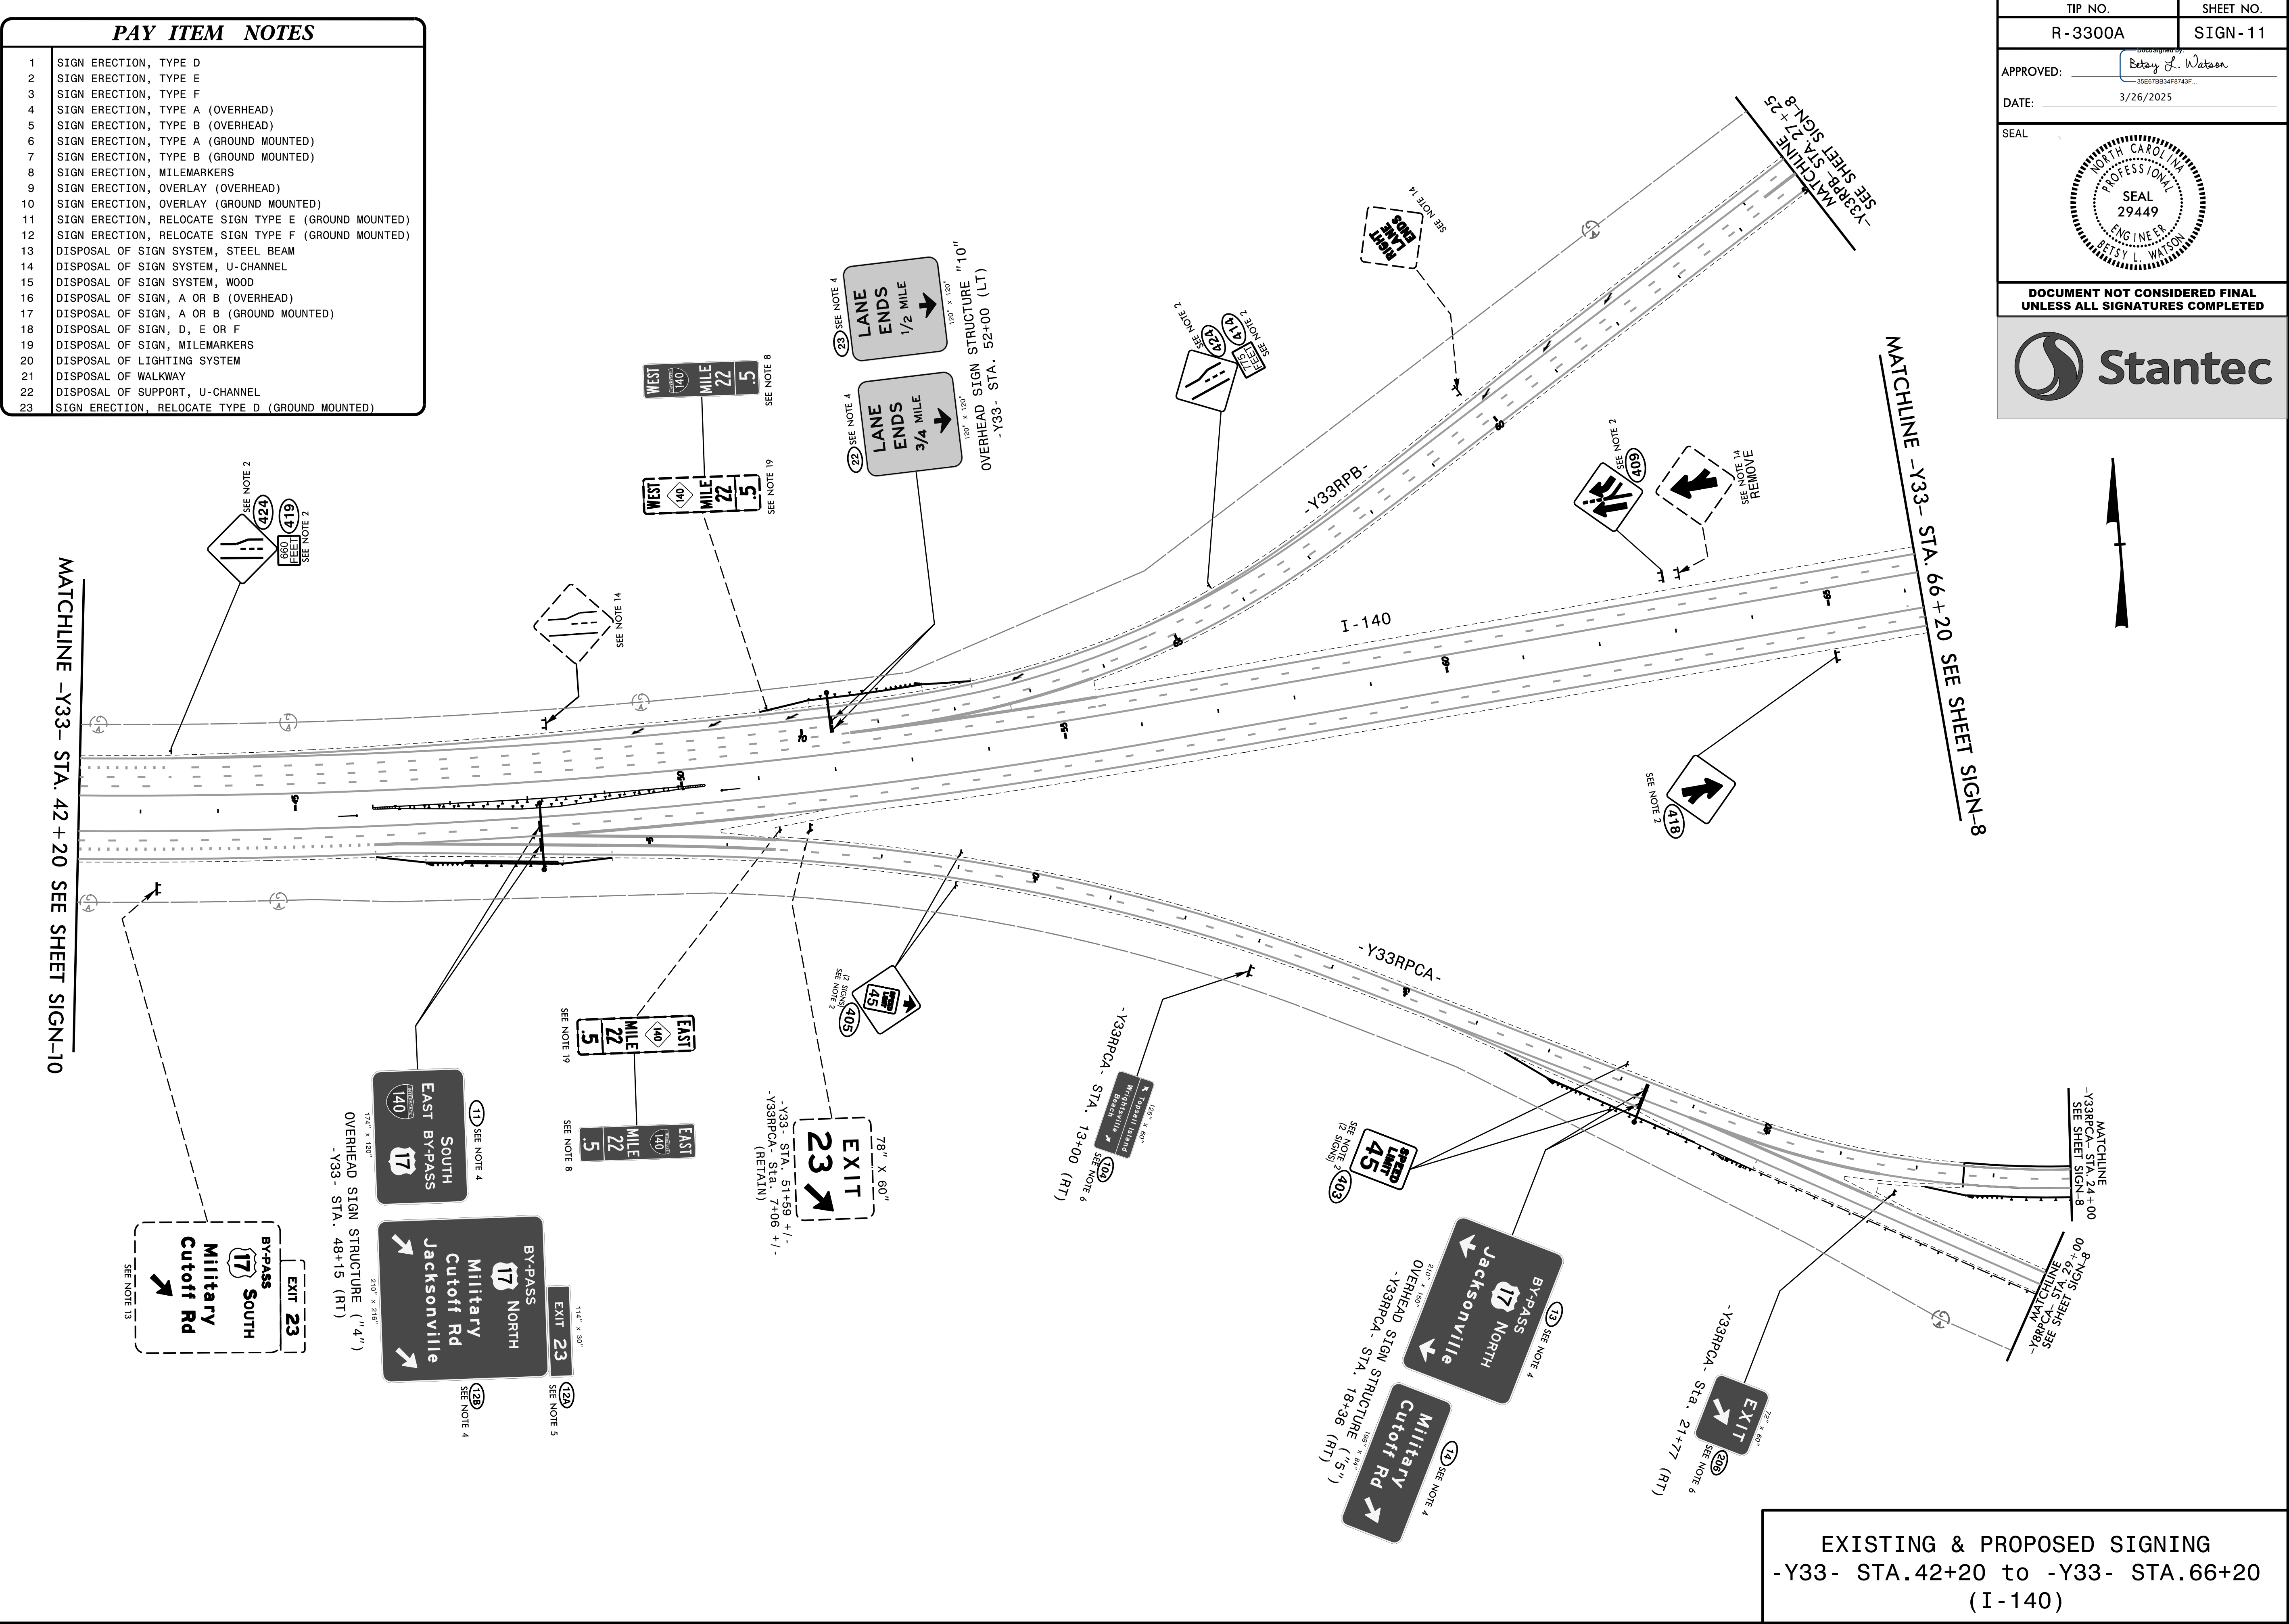

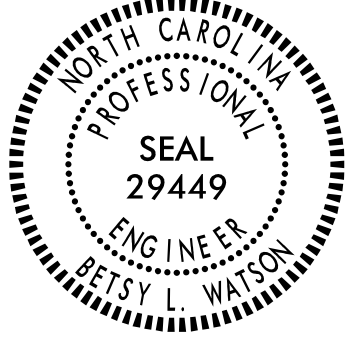TIP NO.	SHEET NO.
R-3300A	SIGN-11
APPROVED: <i>Patsy L. Watson</i> SS0578854P/ST43P...	
DATE: 3/26/2025	
SEAL 	
DOCUMENT NOT CONSIDERED FINAL UNLESS ALL SIGNATURES COMPLETED	
	


EXISTING & PROPOSED SIGNING
-Y33- STA.42+20 to -Y33- STA.66+20
(I-140)

<i>PAY ITEM NOTES</i>	
1	SIGN ERECTION, TYPE D
2	SIGN ERECTION, TYPE E
3	SIGN ERECTION, TYPE F
4	SIGN ERECTION, TYPE A (OVERHEAD)
5	SIGN ERECTION, TYPE B (OVERHEAD)
6	SIGN ERECTION, TYPE A (GROUND MOUNTED)
7	SIGN ERECTION, TYPE B (GROUND MOUNTED)
8	SIGN ERECTION, MILEMARKERS
9	SIGN ERECTION, OVERLAY (OVERHEAD)
10	SIGN ERECTION, OVERLAY (GROUND MOUNTED)
11	SIGN ERECTION, RELOCATE SIGN TYPE E (GROUND MOUNTED)
12	SIGN ERECTION, RELOCATE SIGN TYPE F (GROUND MOUNTED)
13	DISPOSAL OF SIGN SYSTEM, STEEL BEAM
14	DISPOSAL OF SIGN SYSTEM, U-CHANNEL
15	DISPOSAL OF SIGN SYSTEM, WOOD
16	DISPOSAL OF SIGN, A OR B (OVERHEAD)
17	DISPOSAL OF SIGN, A OR B (GROUND MOUNTED)
18	DISPOSAL OF SIGN, D, E OR F
19	DISPOSAL OF SIGN, MILEMARKERS
20	DISPOSAL OF LIGHTING SYSTEM
21	DISPOSAL OF WALKWAY
22	DISPOSAL OF SUPPORT, U-CHANNEL
23	SIGN ERECTION, RELOCATE TYPE D (GROUND MOUNTED)

Wrightsville Beach

EXIT 23 A

64" 1'-8" 8'-4" 10.9" 64"

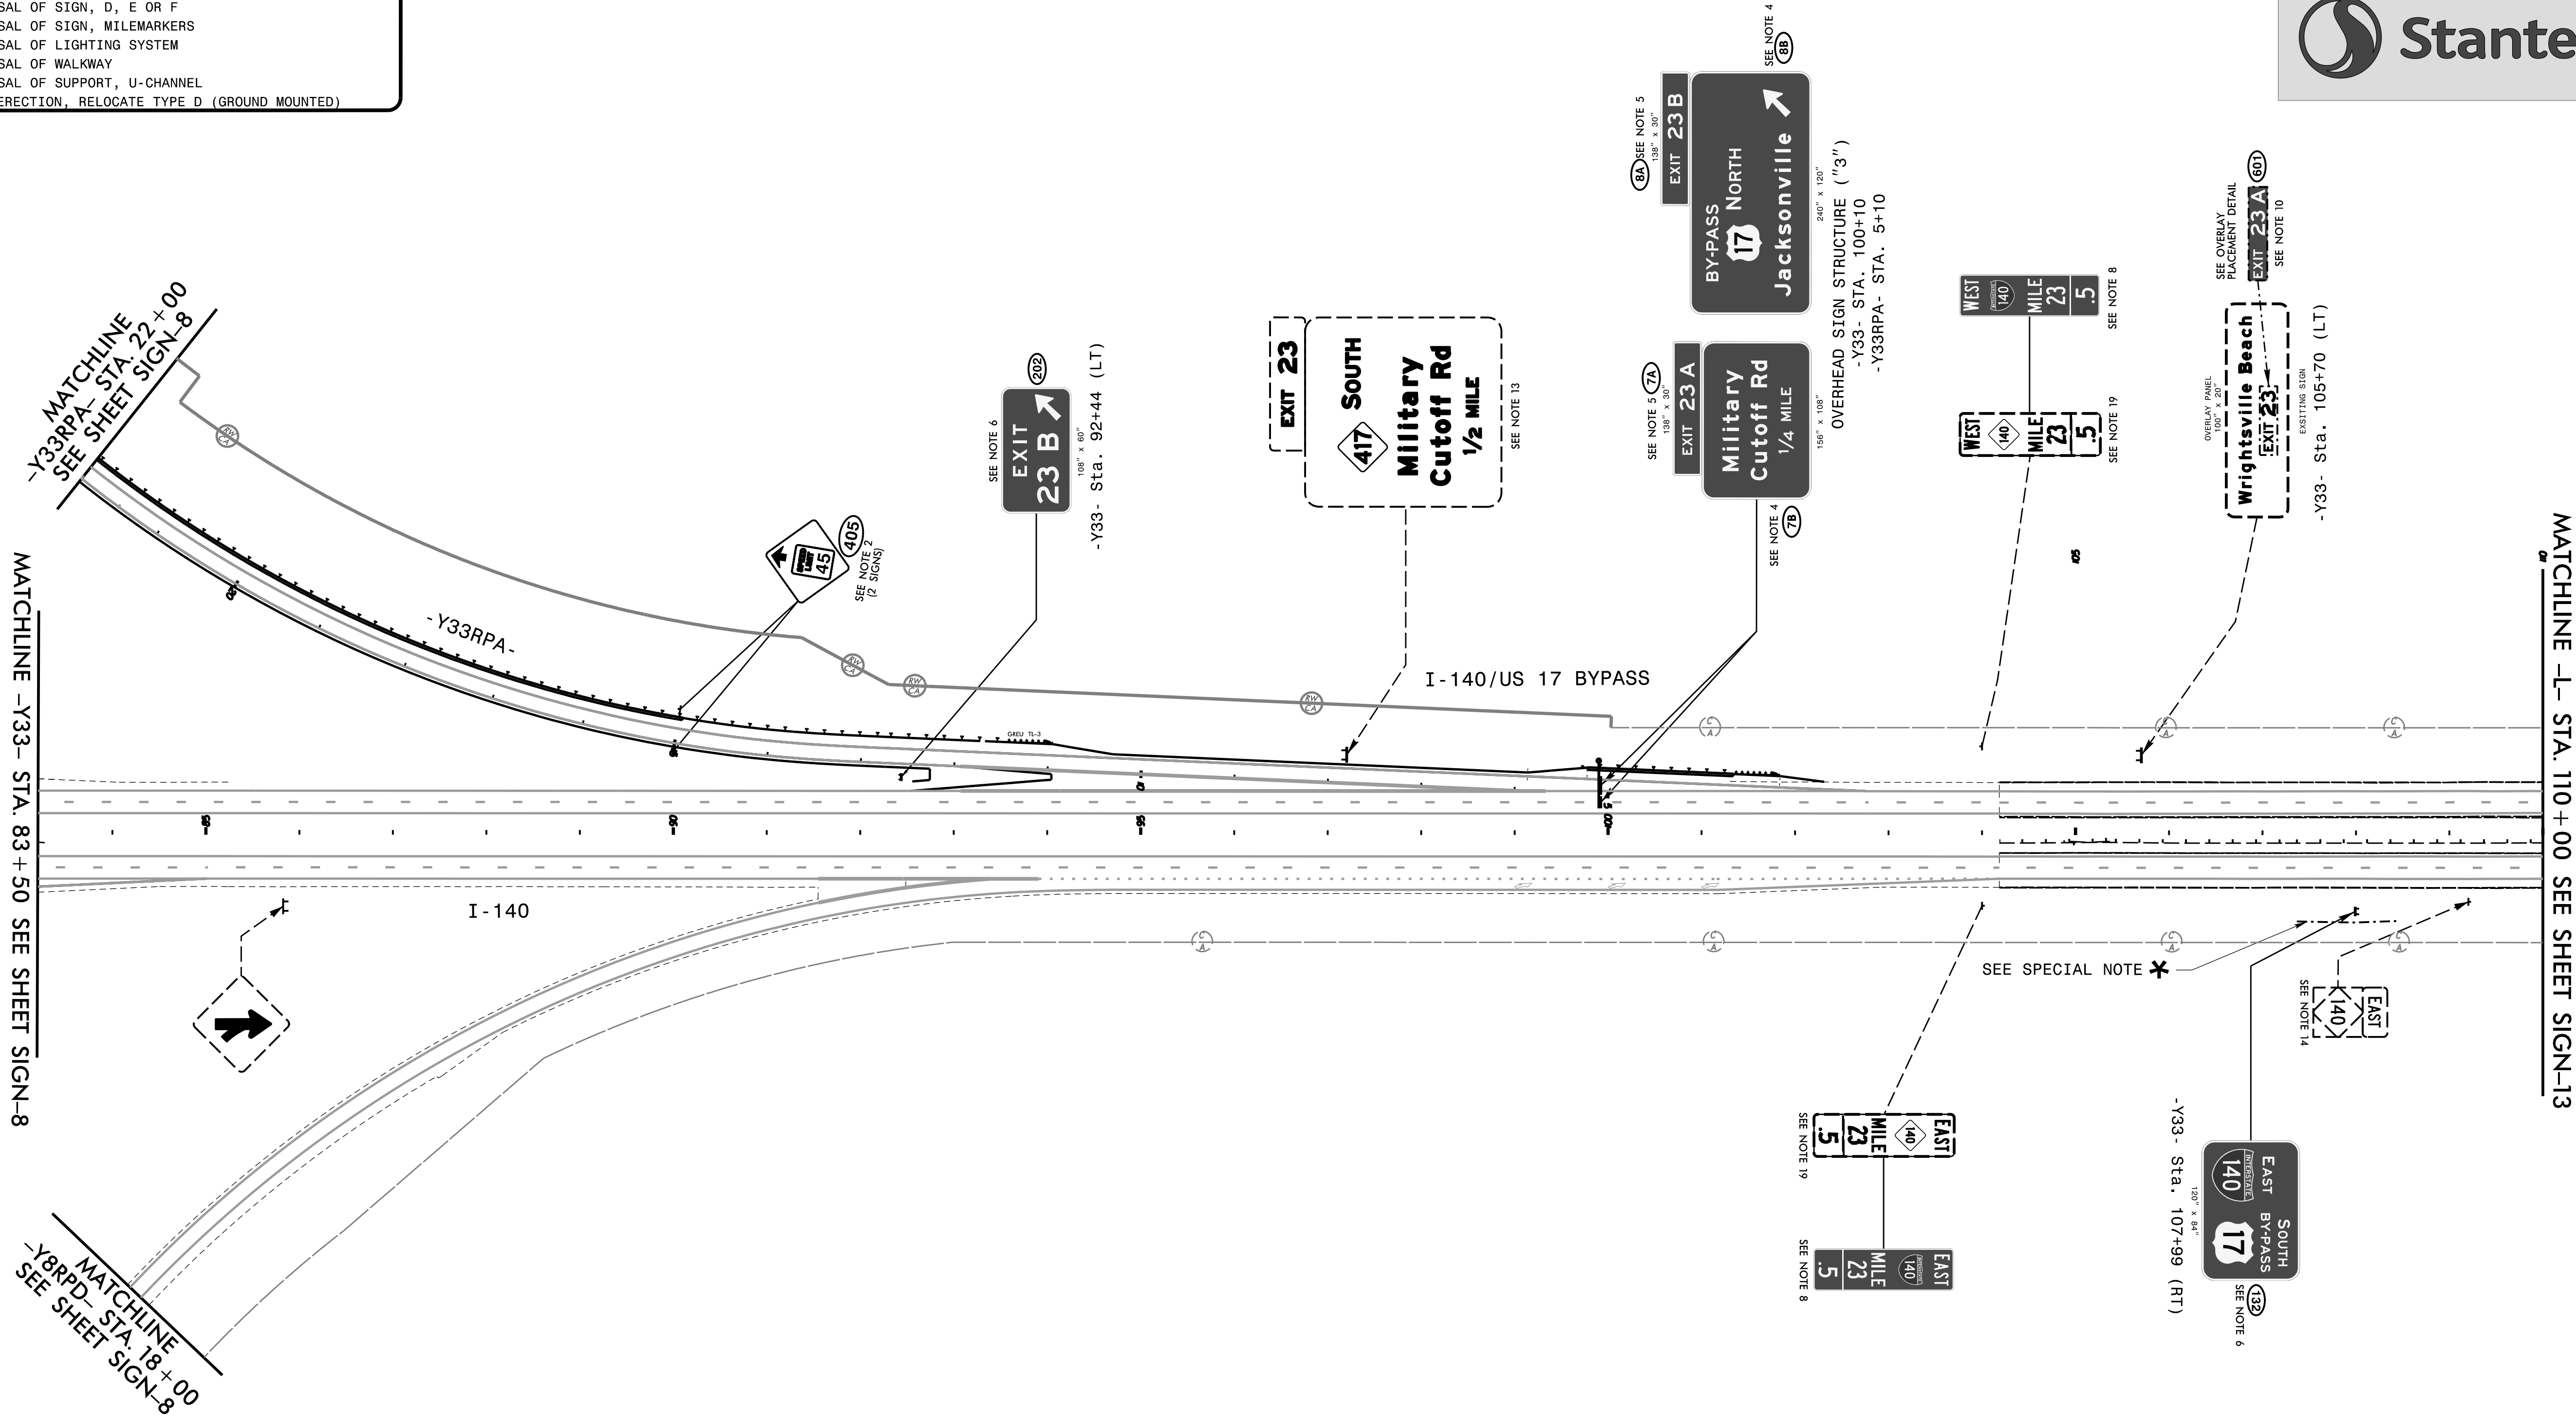

SPECIAL NOTE *
ORANGE SAFETY FENCE AND SILT FENCE TO BE PLACED ALONG
WETLAND BOUNDARY AT THE DIRECTION OF THE ENGINEER IN
ACCORDANCE WITH THE PROJECT SPECIAL PROVISIONS.

EXISTING & PROPOSED SIGNING
-Y33- STA.83+50 to -Y33- STA.110+00
(I-140)

```

#####SYTIME#####
#####DOCS#####
#####USERNAME#####

```


TIP NO.
R-3300A

SHEET NO.
SIGN-13

APPROVED:

Petsy L. Watson

SS0678804F8743F...


DATE: 3/26/2025

SEAL

NORTH CAROLINA
PROFESSIONAL
SEAL
29449
ENGINEER
PETSY L. WATSON

DOCUMENT NOT CONSIDERED FINAL
UNLESS ALL SIGNATURES COMPLETED

Stantec

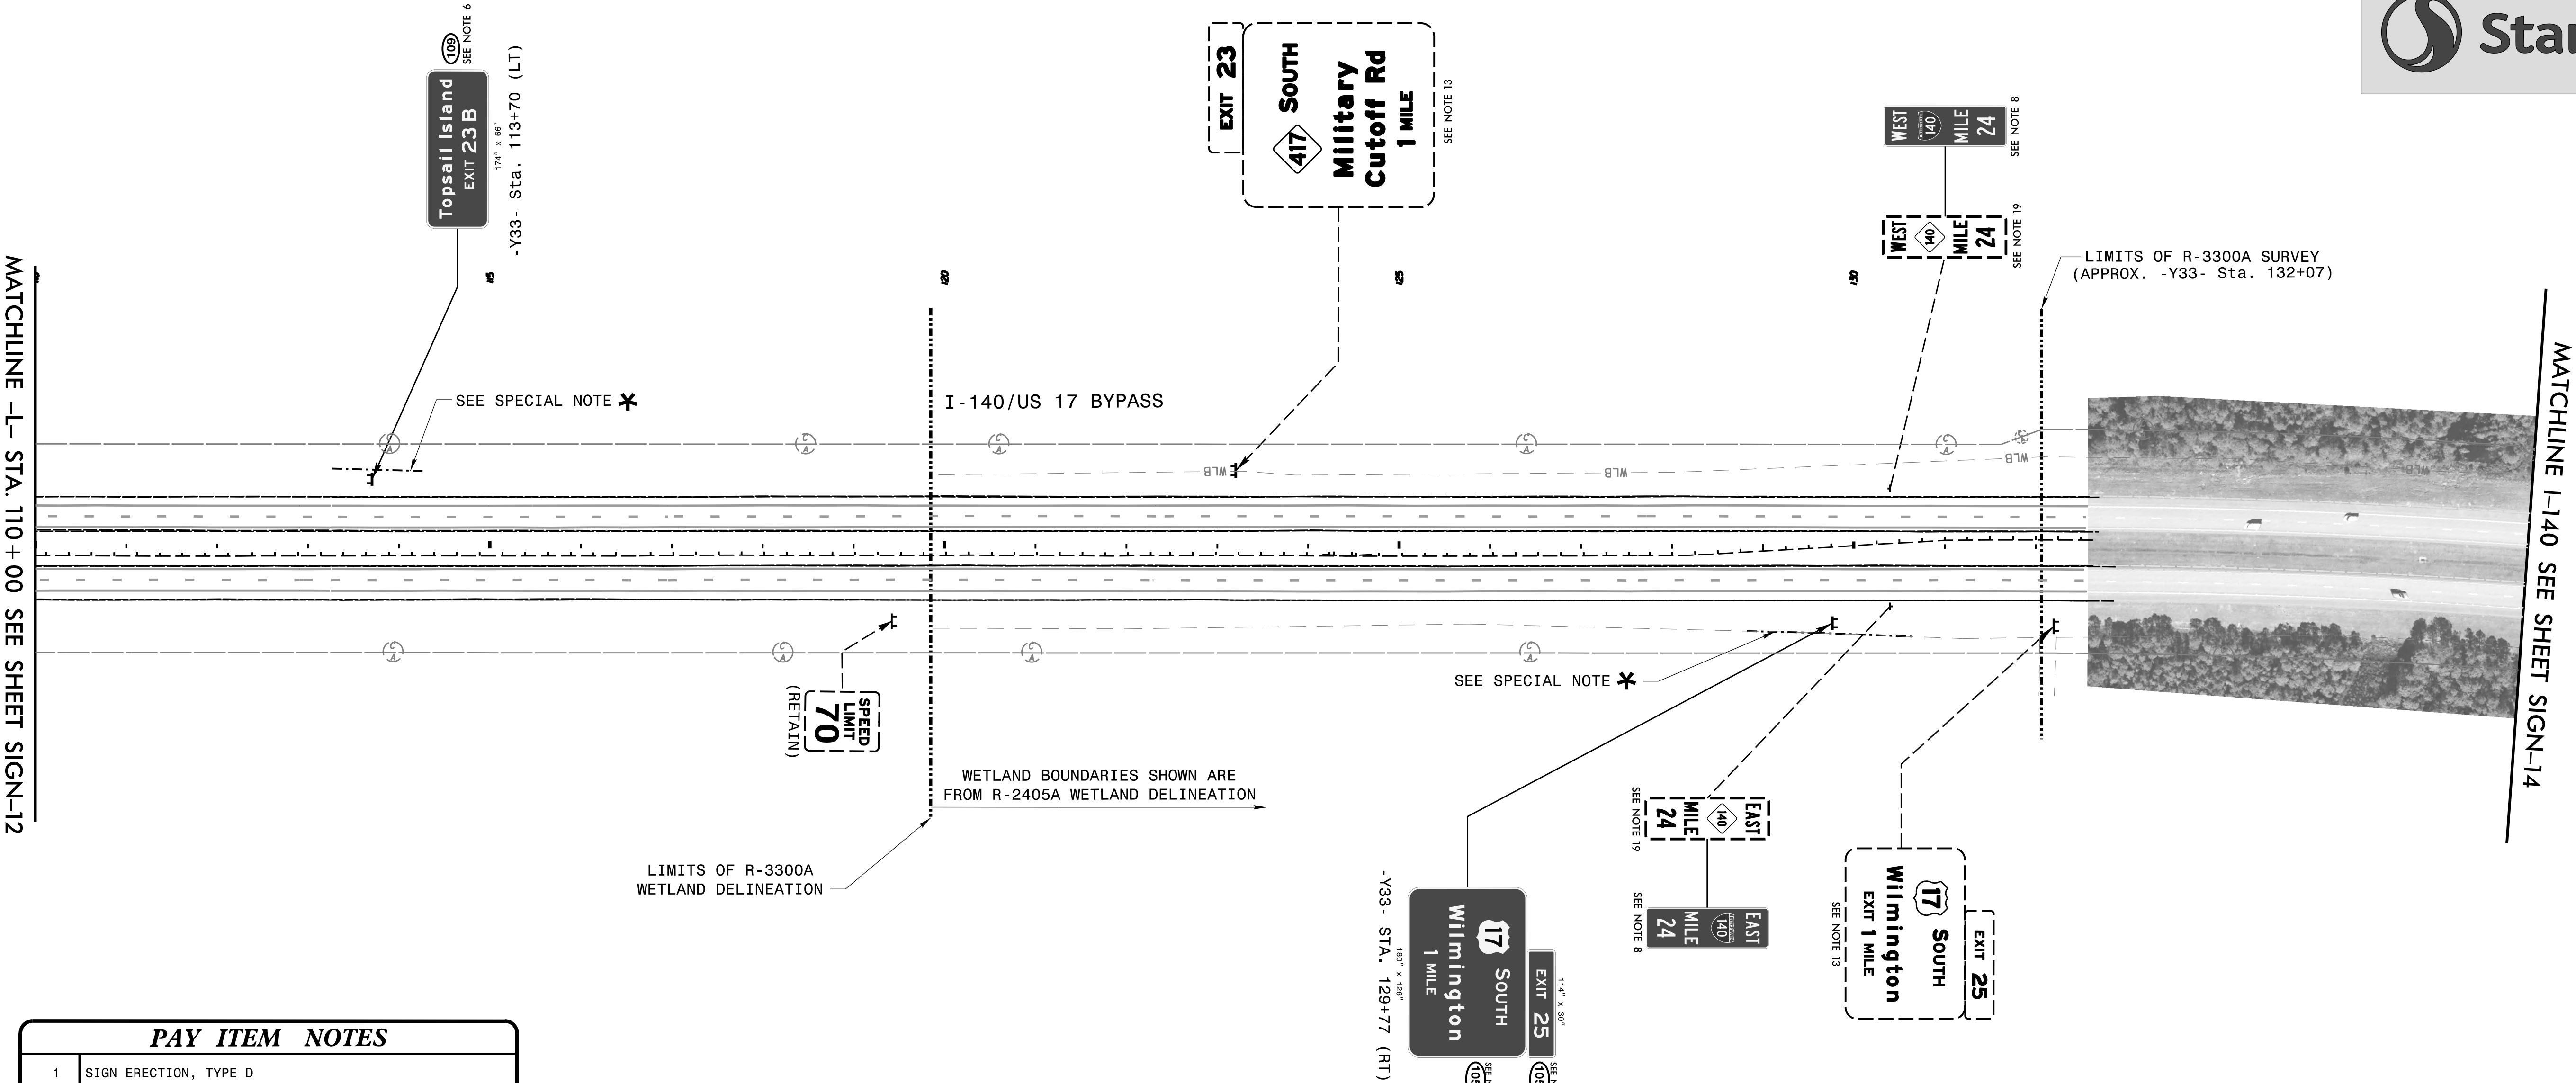

PAY ITEM NOTES	
1	SIGN ERECTION, TYPE D
2	SIGN ERECTION, TYPE E
3	SIGN ERECTION, TYPE F
4	SIGN ERECTION, TYPE A (OVERHEAD)
5	SIGN ERECTION, TYPE B (OVERHEAD)
6	SIGN ERECTION, TYPE A (GROUND MOUNTED)
7	SIGN ERECTION, TYPE B (GROUND MOUNTED)
8	SIGN ERECTION, MILEMARKERS
9	SIGN ERECTION, OVERLAY (OVERHEAD)
10	SIGN ERECTION, OVERLAY (GROUND MOUNTED)
11	SIGN ERECTION, RELOCATE SIGN TYPE E (GROUND MOUNTED)
12	SIGN ERECTION, RELOCATE SIGN TYPE F (GROUND MOUNTED)
13	DISPOSAL OF SIGN SYSTEM, STEEL BEAM
14	DISPOSAL OF SIGN SYSTEM, U-CHANNEL
15	DISPOSAL OF SIGN SYSTEM, WOOD
16	DISPOSAL OF SIGN, A OR B (OVERHEAD)
17	DISPOSAL OF SIGN, A OR B (GROUND MOUNTED)
18	DISPOSAL OF SIGN, D, E OR F
19	DISPOSAL OF SIGN, MILEMARKERS
20	DISPOSAL OF LIGHTING SYSTEM
21	DISPOSAL OF WALKWAY
22	DISPOSAL OF SUPPORT, U-CHANNEL
23	SIGN ERECTION, RELOCATE TYPE D (GROUND MOUNTED)

SPECIAL NOTE *
ORANGE SAFETY FENCE AND SILT FENCE TO BE PLACED ALONG WETLAND BOUNDARY AT THE DIRECTION OF THE ENGINEER IN ACCORDANCE WITH THE PROJECT SPECIAL PROVISIONS.

EXISTING & PROPOSED SIGNING
-Y33- STA.110+00 to BEYOND PROJECT LIMITS
(I-140)

TIP NO.
R-3300A

SHEET NO.
SIGN - 14

APPROVED:

Petsy L. Watson

DATE: 3/26/2025

SEAL

NORTH CAROLINA

PROFESSIONAL

SEAL

29449


ENGINEER

PETSY L. WATSON

DOCUMENT NOT CONSIDERED FINAL

UNLESS ALL SIGNATURES COMPLETED

Stantec

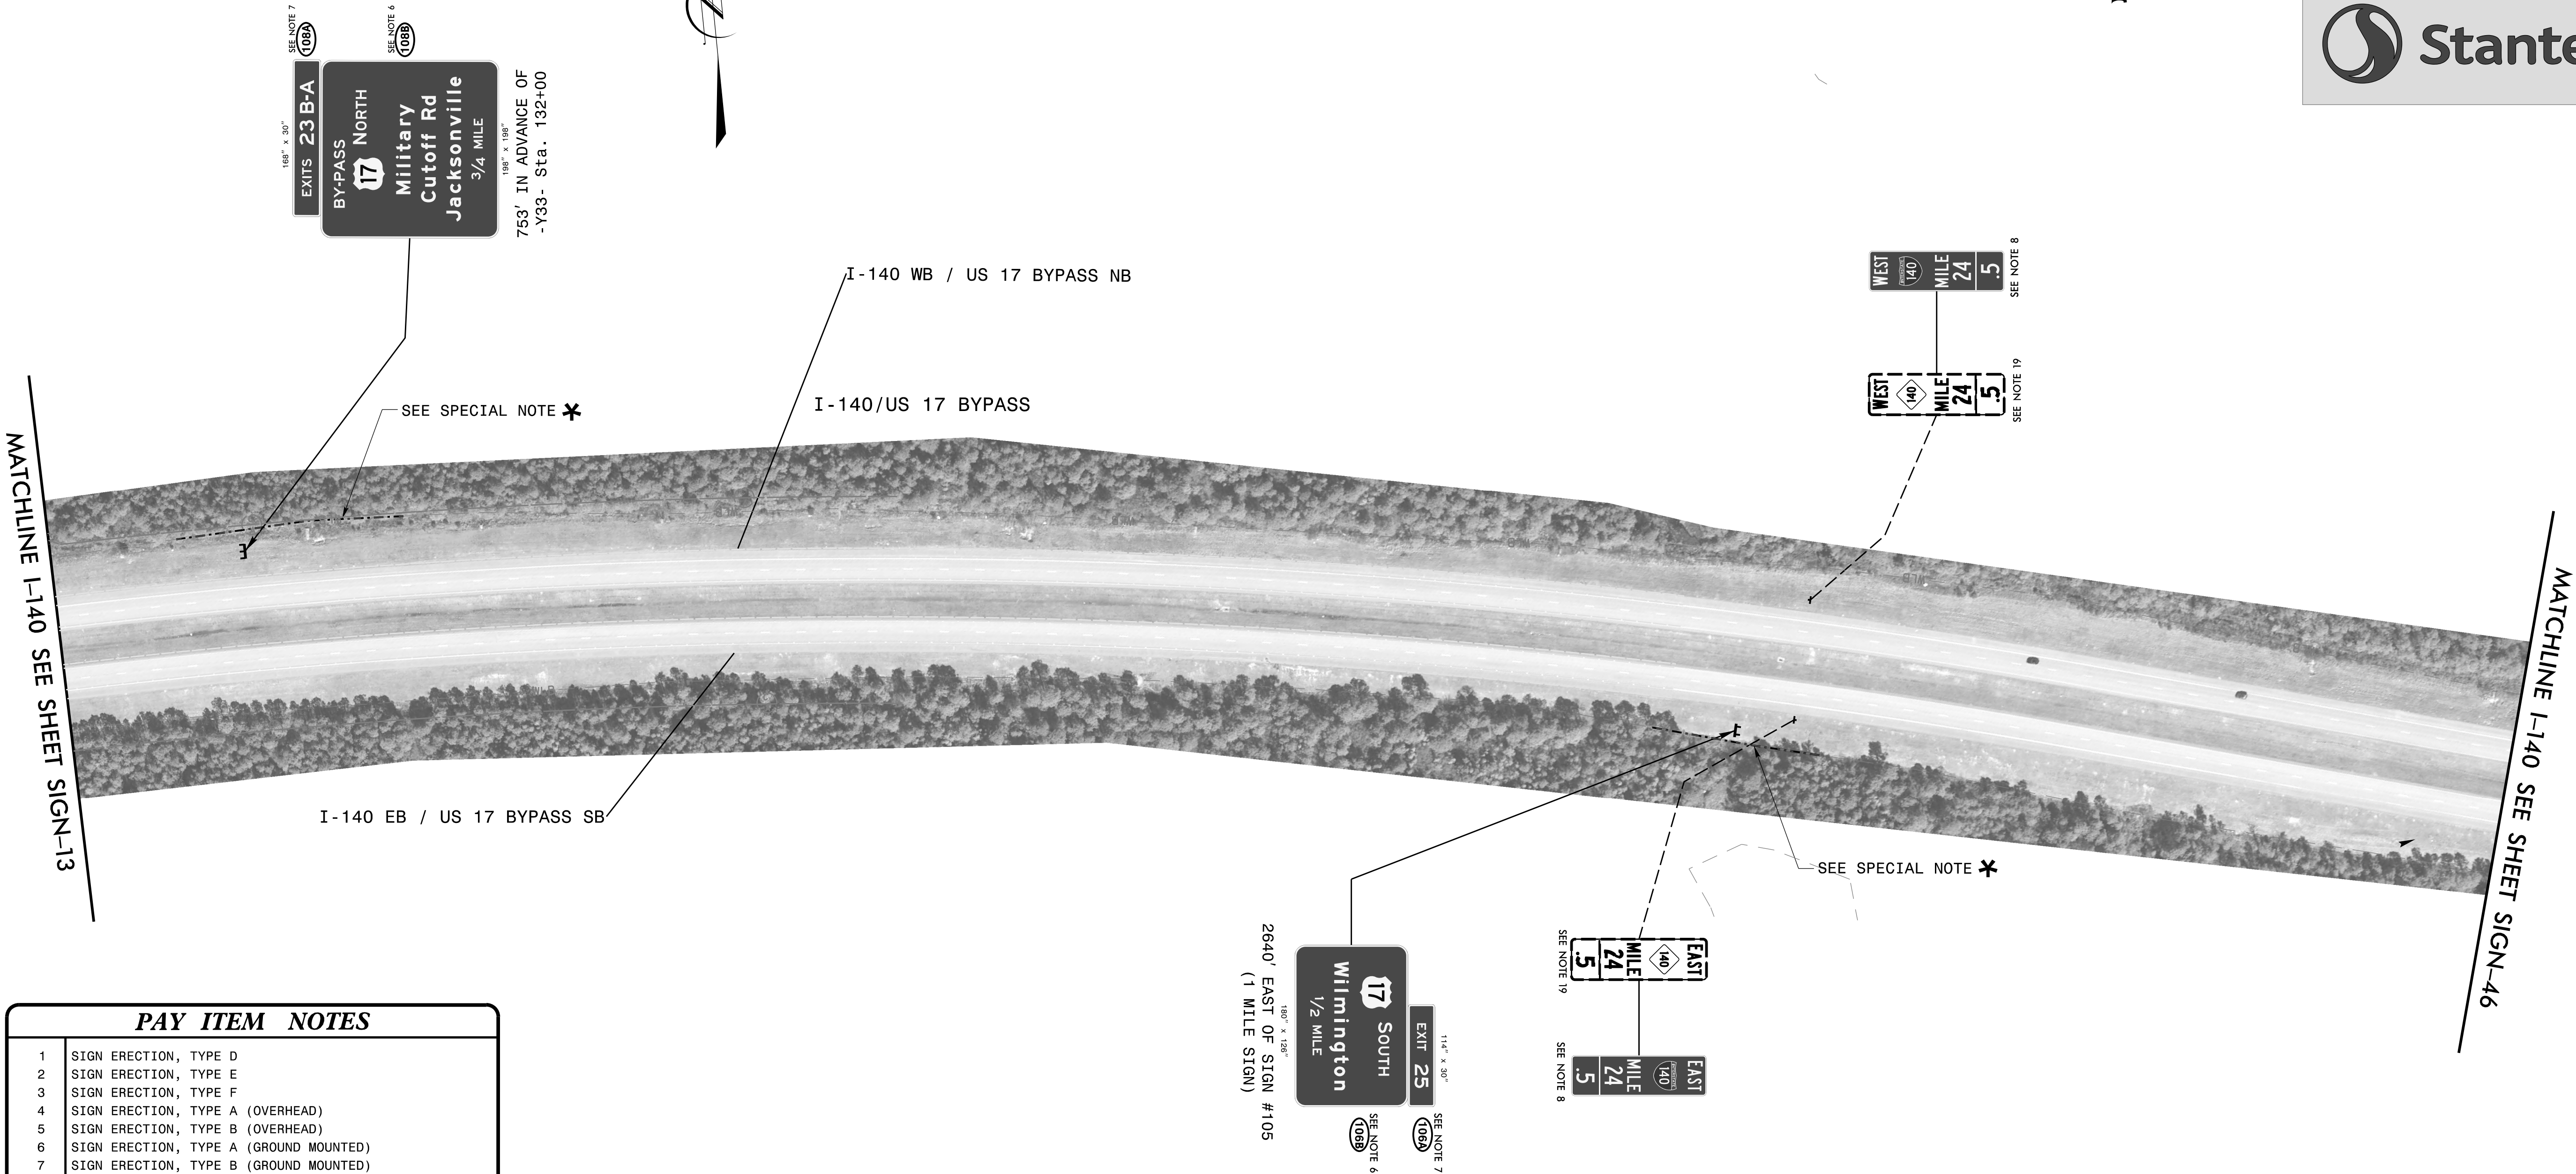


PAY ITEM NOTES	
1	SIGN ERECTION, TYPE D
2	SIGN ERECTION, TYPE E
3	SIGN ERECTION, TYPE F
4	SIGN ERECTION, TYPE A (OVERHEAD)
5	SIGN ERECTION, TYPE B (OVERHEAD)
6	SIGN ERECTION, TYPE A (GROUND MOUNTED)
7	SIGN ERECTION, TYPE B (GROUND MOUNTED)
8	SIGN ERECTION, MILEMARKERS
9	SIGN ERECTION, OVERLAY (OVERHEAD)
10	SIGN ERECTION, OVERLAY (GROUND MOUNTED)
11	SIGN ERECTION, RELOCATE SIGN TYPE E (GROUND MOUNTED)
12	SIGN ERECTION, RELOCATE SIGN TYPE F (GROUND MOUNTED)
13	DISPOSAL OF SIGN SYSTEM, STEEL BEAM
14	DISPOSAL OF SIGN SYSTEM, U-CHANNEL
15	DISPOSAL OF SIGN SYSTEM, WOOD
16	DISPOSAL OF SIGN, A OR B (OVERHEAD)
17	DISPOSAL OF SIGN, A OR B (GROUND MOUNTED)
18	DISPOSAL OF SIGN, D, E OR F
19	DISPOSAL OF SIGN, MILEMARKERS
20	DISPOSAL OF LIGHTING SYSTEM
21	DISPOSAL OF WALKWAY
22	DISPOSAL OF SUPPORT, U-CHANNEL
23	SIGN ERECTION, RELOCATE TYPE D (GROUND MOUNTED)

SPECIAL NOTE *
ORANGE SAFETY FENCE AND SILT FENCE TO BE PLACED ALONG WETLAND BOUNDARY AT THE DIRECTION OF THE ENGINEER IN ACCORDANCE WITH THE PROJECT SPECIAL PROVISIONS.

EXISTING & PROPOSED SIGNING
BEYOND PROJECT LIMITS
(I - 140)

PAY ITEM NOTES	
1	SIGN ERECTION, TYPE D
2	SIGN ERECTION, TYPE E
3	SIGN ERECTION, TYPE F
4	SIGN ERECTION, TYPE A (OVERHEAD)
5	SIGN ERECTION, TYPE B (OVERHEAD)
6	SIGN ERECTION, TYPE A (GROUND MOUNTED)
7	SIGN ERECTION, TYPE B (GROUND MOUNTED)
8	SIGN ERECTION, MILEMARKERS
9	SIGN ERECTION, OVERLAY (OVERHEAD)
10	SIGN ERECTION, OVERLAY (GROUND MOUNTED)
11	SIGN ERECTION, RELOCATE SIGN TYPE E (GROUND MOUNTED)
12	SIGN ERECTION, RELOCATE SIGN TYPE F (GROUND MOUNTED)
13	DISPOSAL OF SIGN SYSTEM, STEEL BEAM
14	DISPOSAL OF SIGN SYSTEM, U-CHANNEL
15	DISPOSAL OF SIGN SYSTEM, WOOD
16	DISPOSAL OF SIGN, A OR B (OVERHEAD)
17	DISPOSAL OF SIGN, A OR B (GROUND MOUNTED)
18	DISPOSAL OF SIGN, D, E OR F
19	DISPOSAL OF SIGN, MILEMARKERS
20	DISPOSAL OF LIGHTING SYSTEM
21	DISPOSAL OF WALKWAY
22	DISPOSAL OF SUPPORT, U-CHANNEL
23	SIGN ERECTION, RELOCATE TYPE D (GROUND MOUNTED)

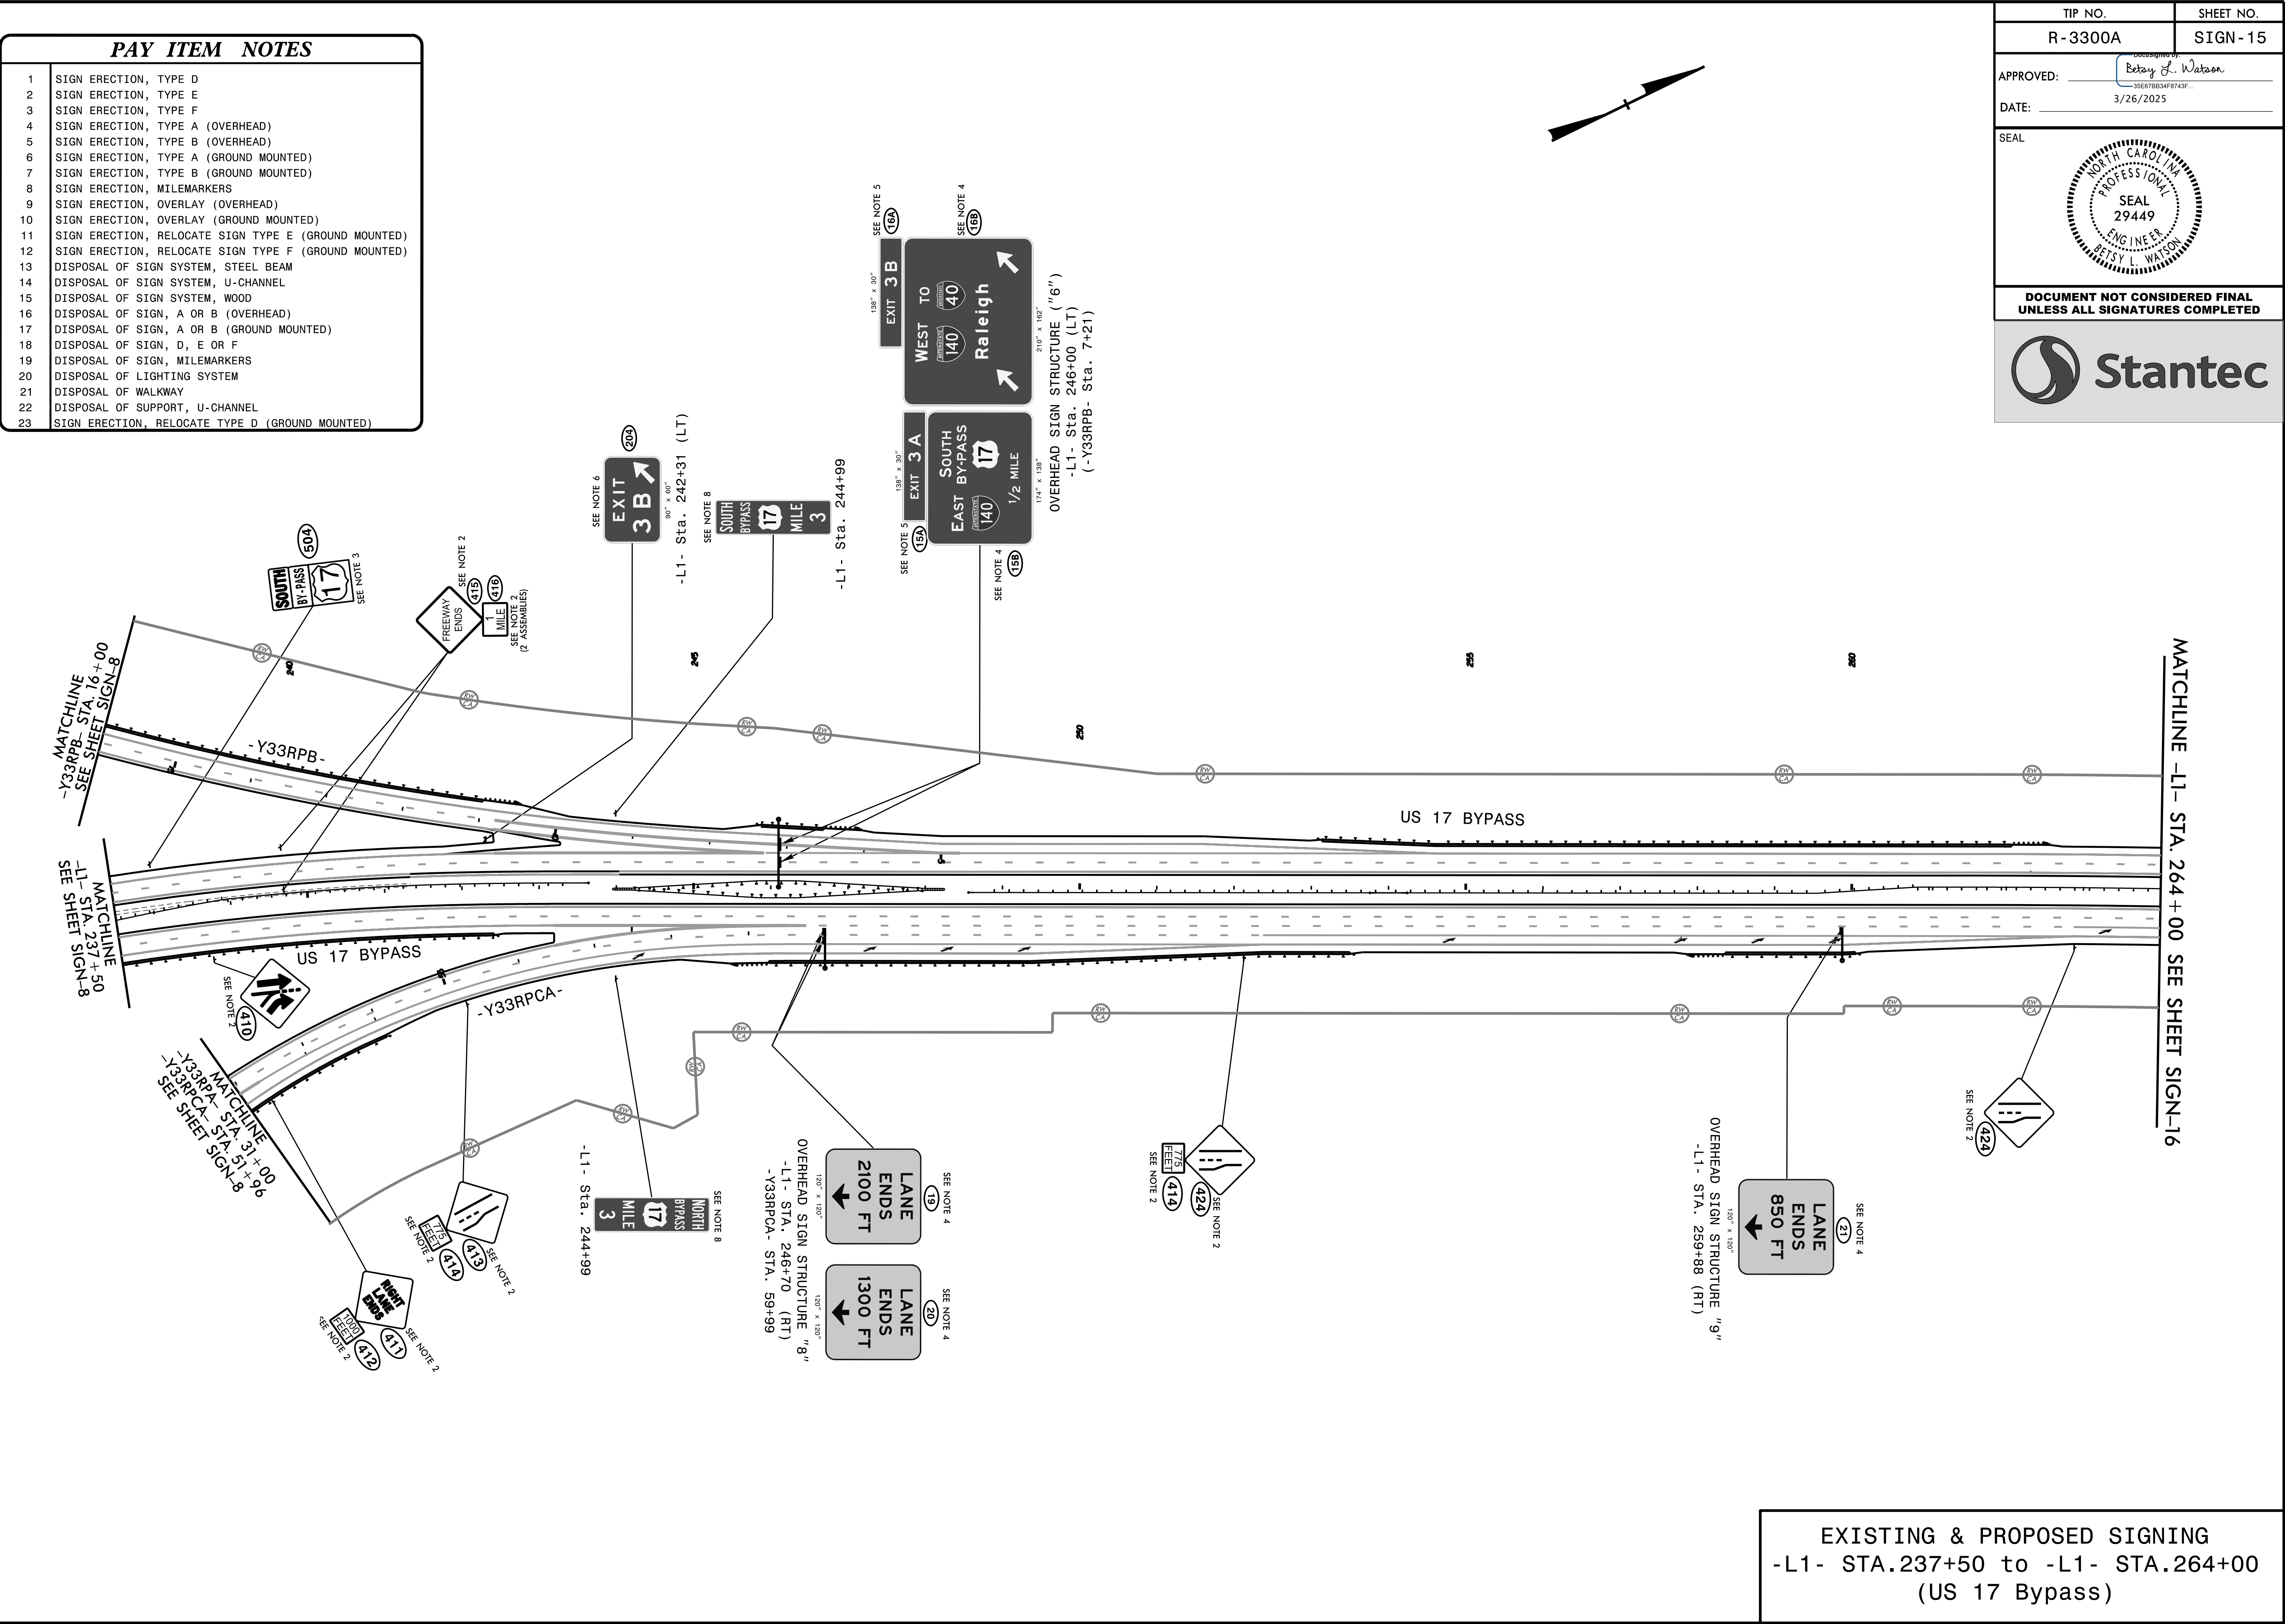

TIP NO. R-3300A	SHEET NO. SIGN-15
APPROVED: <i>Petsy L. Watson</i> 3/26/2025	
DATE: 3/26/2025	
SEAL 	
DOCUMENT NOT CONSIDERED FINAL UNLESS ALL SIGNATURES COMPLETED	


PAY ITEM NOTES	
1	SIGN ERECTION, TYPE D
2	SIGN ERECTION, TYPE E
3	SIGN ERECTION, TYPE F
4	SIGN ERECTION, TYPE A (OVERHEAD)
5	SIGN ERECTION, TYPE B (OVERHEAD)
6	SIGN ERECTION, TYPE A (GROUND MOUNTED)
7	SIGN ERECTION, TYPE B (GROUND MOUNTED)
8	SIGN ERECTION, MILEMARKERS
9	SIGN ERECTION, OVERLAY (OVERHEAD)
10	SIGN ERECTION, OVERLAY (GROUND MOUNTED)
11	SIGN ERECTION, RELOCATE SIGN TYPE E (GROUND MOUNTED)
12	SIGN ERECTION, RELOCATE SIGN TYPE F (GROUND MOUNTED)
13	DISPOSAL OF SIGN SYSTEM, STEEL BEAM
14	DISPOSAL OF SIGN SYSTEM, U-CHANNEL
15	DISPOSAL OF SIGN SYSTEM, WOOD
16	DISPOSAL OF SIGN, A OR B (OVERHEAD)
17	DISPOSAL OF SIGN, A OR B (GROUND MOUNTED)
18	DISPOSAL OF SIGN, D, E OR F
19	DISPOSAL OF SIGN, MILEMARKERS
20	DISPOSAL OF LIGHTING SYSTEM
21	DISPOSAL OF WALKWAY
22	DISPOSAL OF SUPPORT, U-CHANNEL
23	SIGN ERECTION, RELOCATE TYPE D (GROUND MOUNTED)



MATCHLINE -L1- STA. 264 + 00 SEE SHEET SIGN-15

-L1- Sta. 270+41

-L1- Sta. 270+41

-L1- Sta. 274+61 (LT)

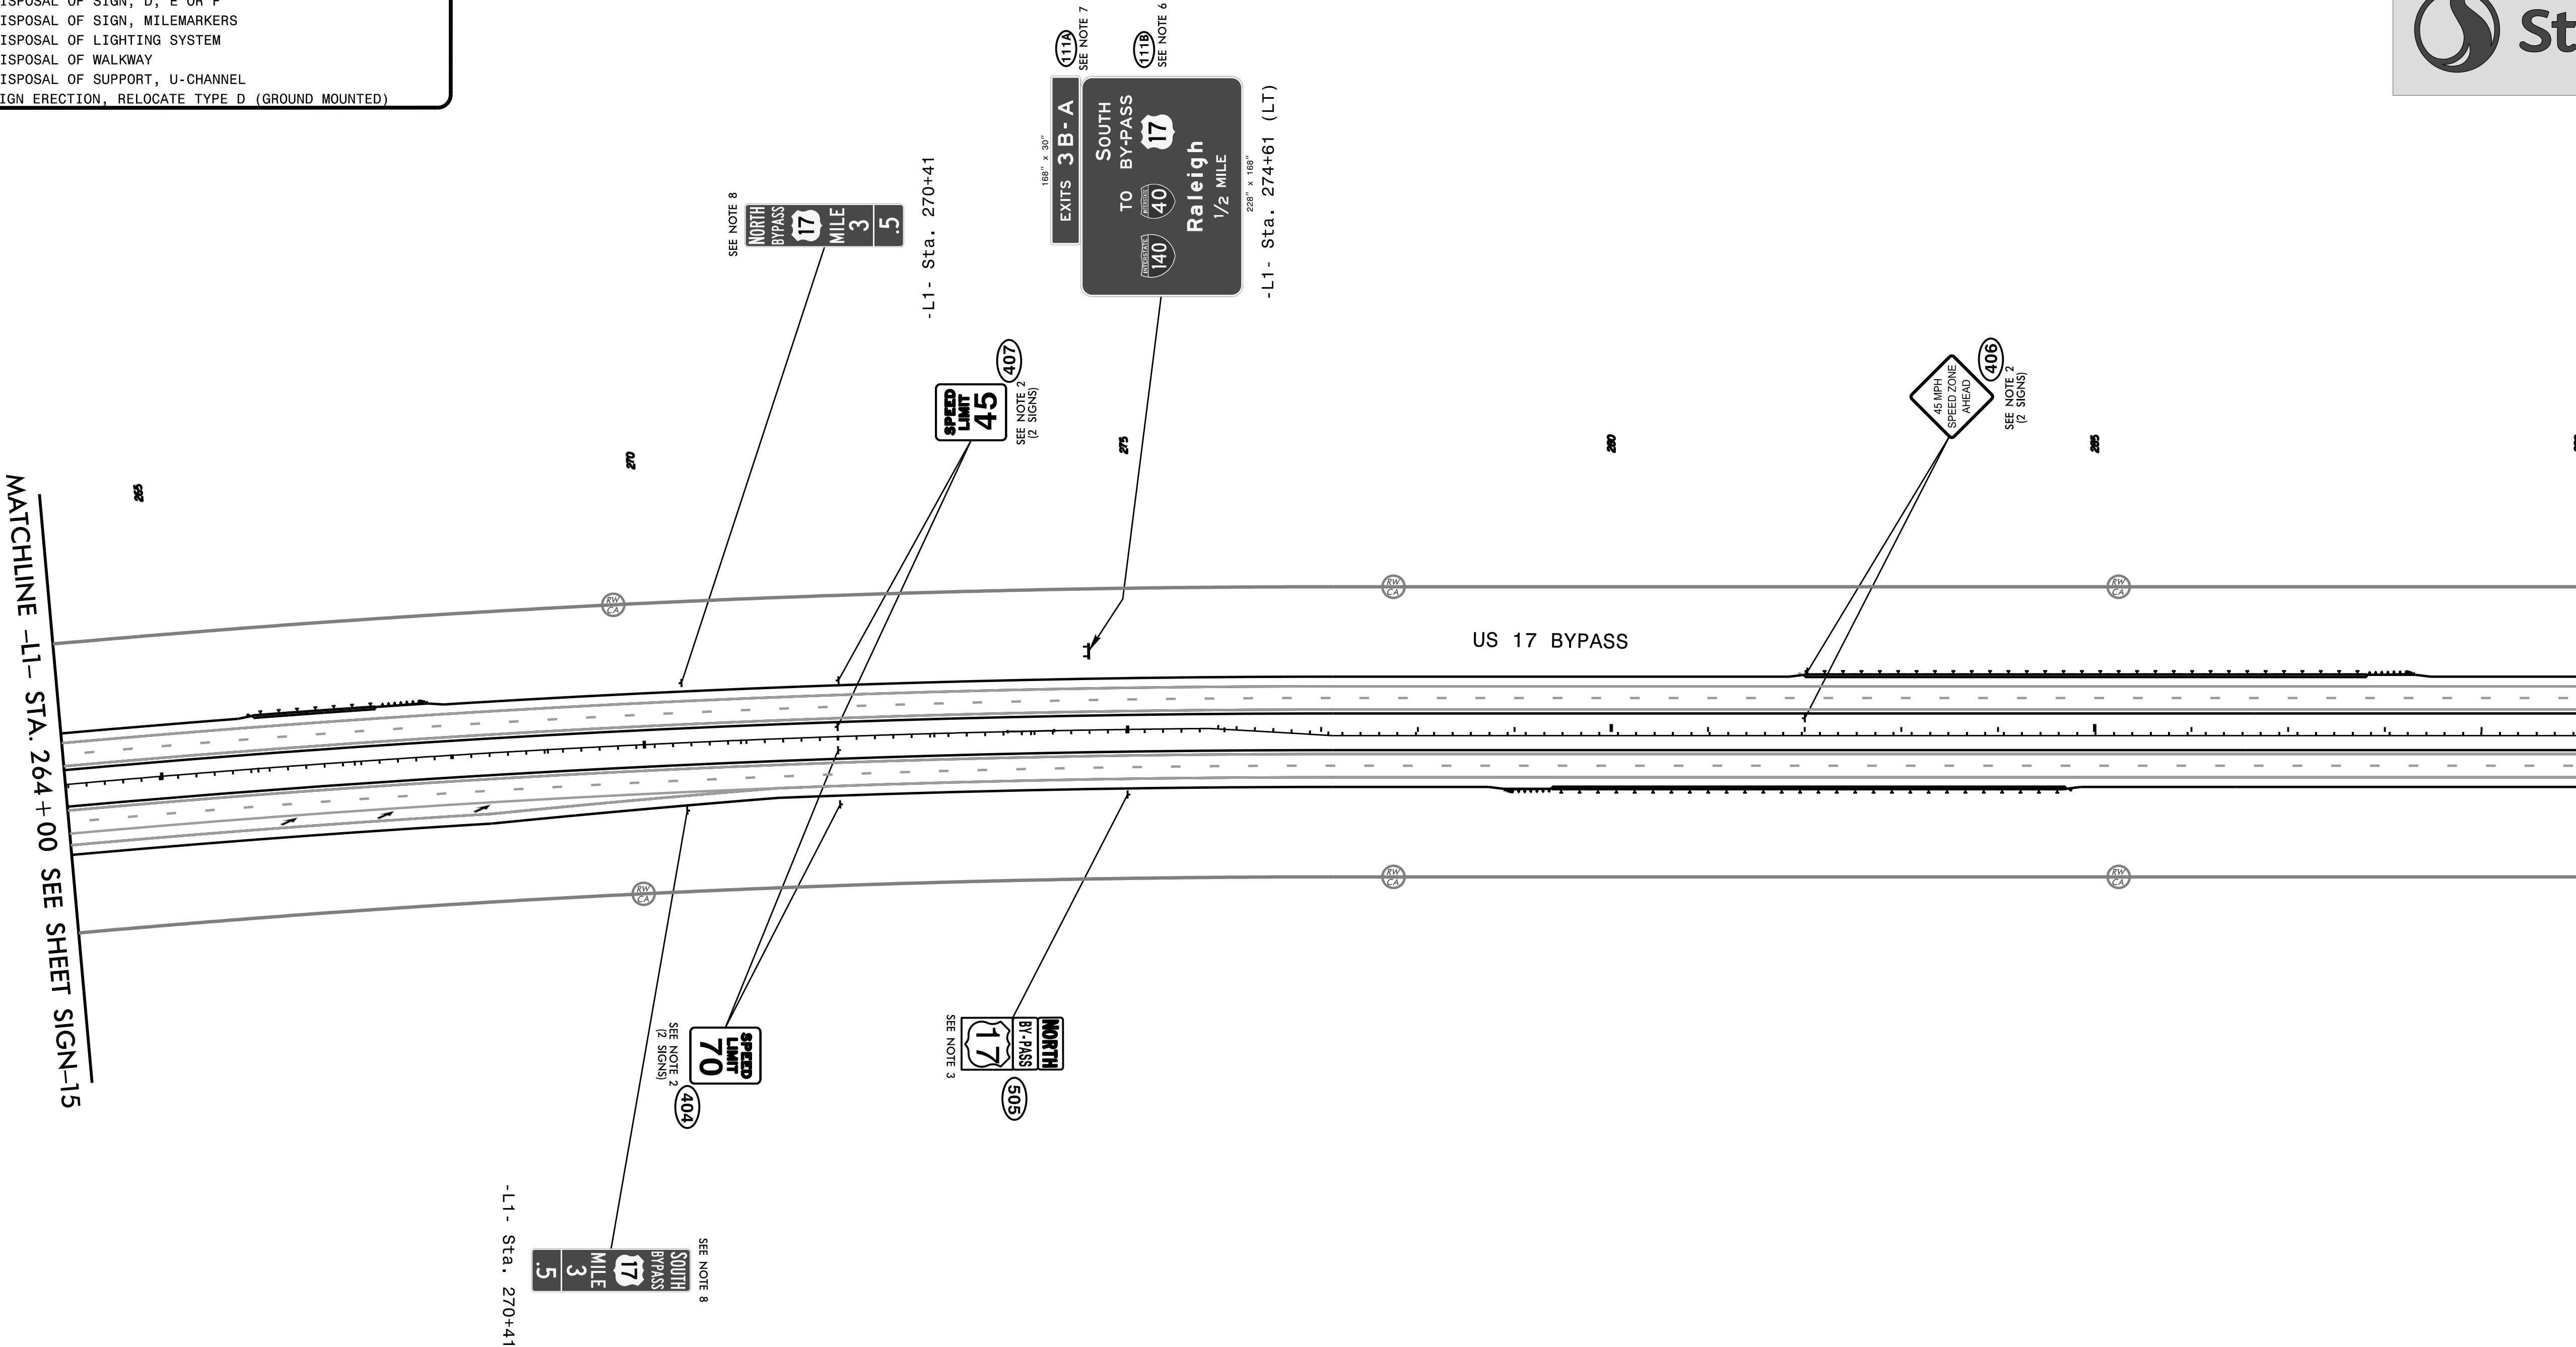

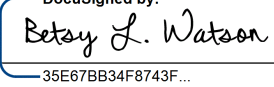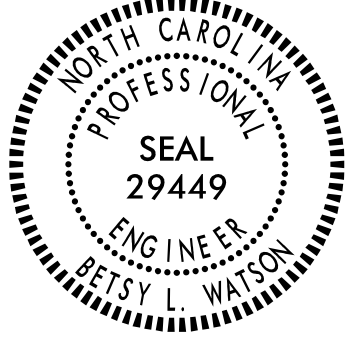
TIP NO.	SHEET NO.
R-3300A	SIGN-16
APPROVED:  3/26/2025	
DATE: 3/26/2025	
SEAL 	
DOCUMENT NOT CONSIDERED FINAL UNLESS ALL SIGNATURES COMPLETED	
	

EXISTING & PROPOSED SIGNING
-L1- STA.264+00 to -L1- STA.290+00
(US 17 Bypass)

*****SYSTEM*****
*****USERNAME*****

PAY ITEM NOTES	
1	SIGN ERECTION, TYPE D
2	SIGN ERECTION, TYPE E
3	SIGN ERECTION, TYPE F
4	SIGN ERECTION, TYPE A (OVERHEAD)
5	SIGN ERECTION, TYPE B (OVERHEAD)
6	SIGN ERECTION, TYPE A (GROUND MOUNTED)
7	SIGN ERECTION, TYPE B (GROUND MOUNTED)
8	SIGN ERECTION, MILEMARKERS
9	SIGN ERECTION, OVERLAY (OVERHEAD)
10	SIGN ERECTION, OVERLAY (GROUND MOUNTED)
11	SIGN ERECTION, RELOCATE SIGN TYPE E (GROUND MOUNTED)
12	SIGN ERECTION, RELOCATE SIGN TYPE F (GROUND MOUNTED)
13	DISPOSAL OF SIGN SYSTEM, STEEL BEAM
14	DISPOSAL OF SIGN SYSTEM, U-CHANNEL
15	DISPOSAL OF SIGN SYSTEM, WOOD
16	DISPOSAL OF SIGN, A OR B (OVERHEAD)
17	DISPOSAL OF SIGN, A OR B (GROUND MOUNTED)
18	DISPOSAL OF SIGN, D, E OR F
19	DISPOSAL OF SIGN, MILEMARKERS
20	DISPOSAL OF LIGHTING SYSTEM
21	DISPOSAL OF WALKWAY
22	DISPOSAL OF SUPPORT, U-CHANNEL
23	SIGN ERECTION, RELOCATE TYPE D (GROUND MOUNTED)


TIP NO.	SHEET NO.
R-3300A	SIGN-17
APPROVED: Petsy L. Watson	
DATE: 3/26/2025	
SEAL	
Professional Engineer Seal for Petsy L. Watson, State of North Carolina, License No. 29449.	
DOCUMENT NOT CONSIDERED FINAL UNLESS ALL SIGNATURES COMPLETED	
Stantec	

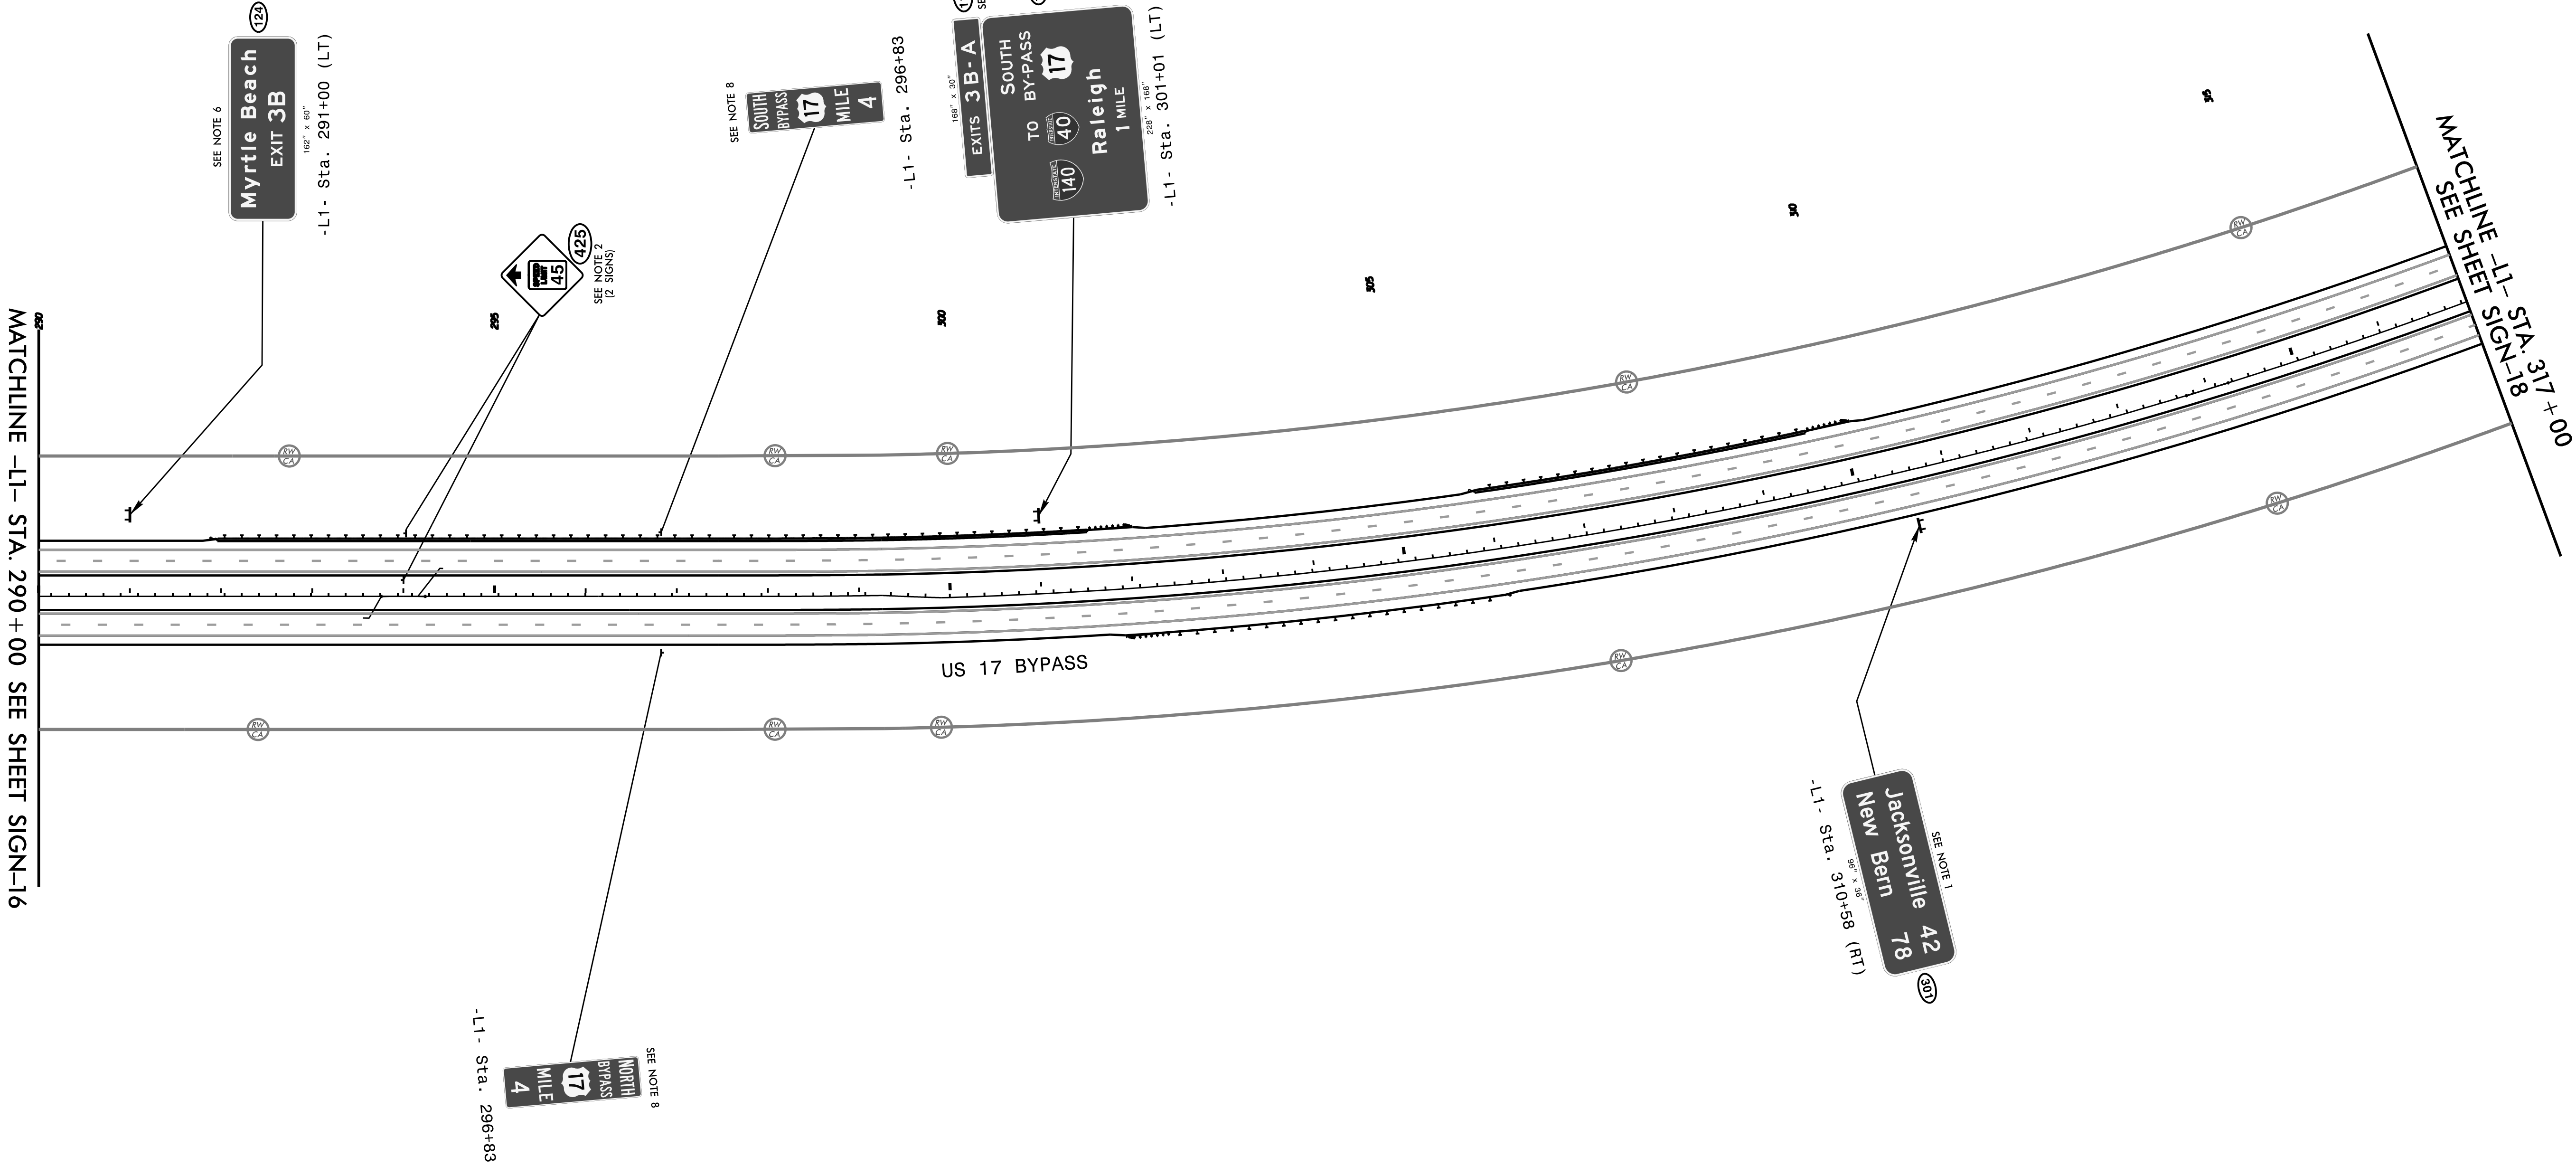

*****SYSTEM *****
*****DOCUMENT *****
*****USER NAME *****

EXISTING & PROPOSED SIGNING
-L1- STA.290+00 to -L1- STA.317+00
(US 17 Bypass)

PAY ITEM NOTES	
1	SIGN ERECTION, TYPE D
2	SIGN ERECTION, TYPE E
3	SIGN ERECTION, TYPE F
4	SIGN ERECTION, TYPE A (OVERHEAD)
5	SIGN ERECTION, TYPE B (OVERHEAD)
6	SIGN ERECTION, TYPE A (GROUND MOUNTED)
7	SIGN ERECTION, TYPE B (GROUND MOUNTED)
8	SIGN ERECTION, MILEMARKERS
9	SIGN ERECTION, OVERLAY (OVERHEAD)
10	SIGN ERECTION, OVERLAY (GROUND MOUNTED)
11	SIGN ERECTION, RELOCATE SIGN TYPE E (GROUND MOUNTED)
12	SIGN ERECTION, RELOCATE SIGN TYPE F (GROUND MOUNTED)
13	DISPOSAL OF SIGN SYSTEM, STEEL BEAM
14	DISPOSAL OF SIGN SYSTEM, U-CHANNEL
15	DISPOSAL OF SIGN SYSTEM, WOOD
16	DISPOSAL OF SIGN, A OR B (OVERHEAD)
17	DISPOSAL OF SIGN, A OR B (GROUND MOUNTED)
18	DISPOSAL OF SIGN, D, E OR F
19	DISPOSAL OF SIGN, MILEMARKERS
20	DISPOSAL OF LIGHTING SYSTEM
21	DISPOSAL OF WALKWAY
22	DISPOSAL OF SUPPORT, U-CHANNEL
23	SIGN ERECTION, RELOCATE TYPE D (GROUND MOUNTED)

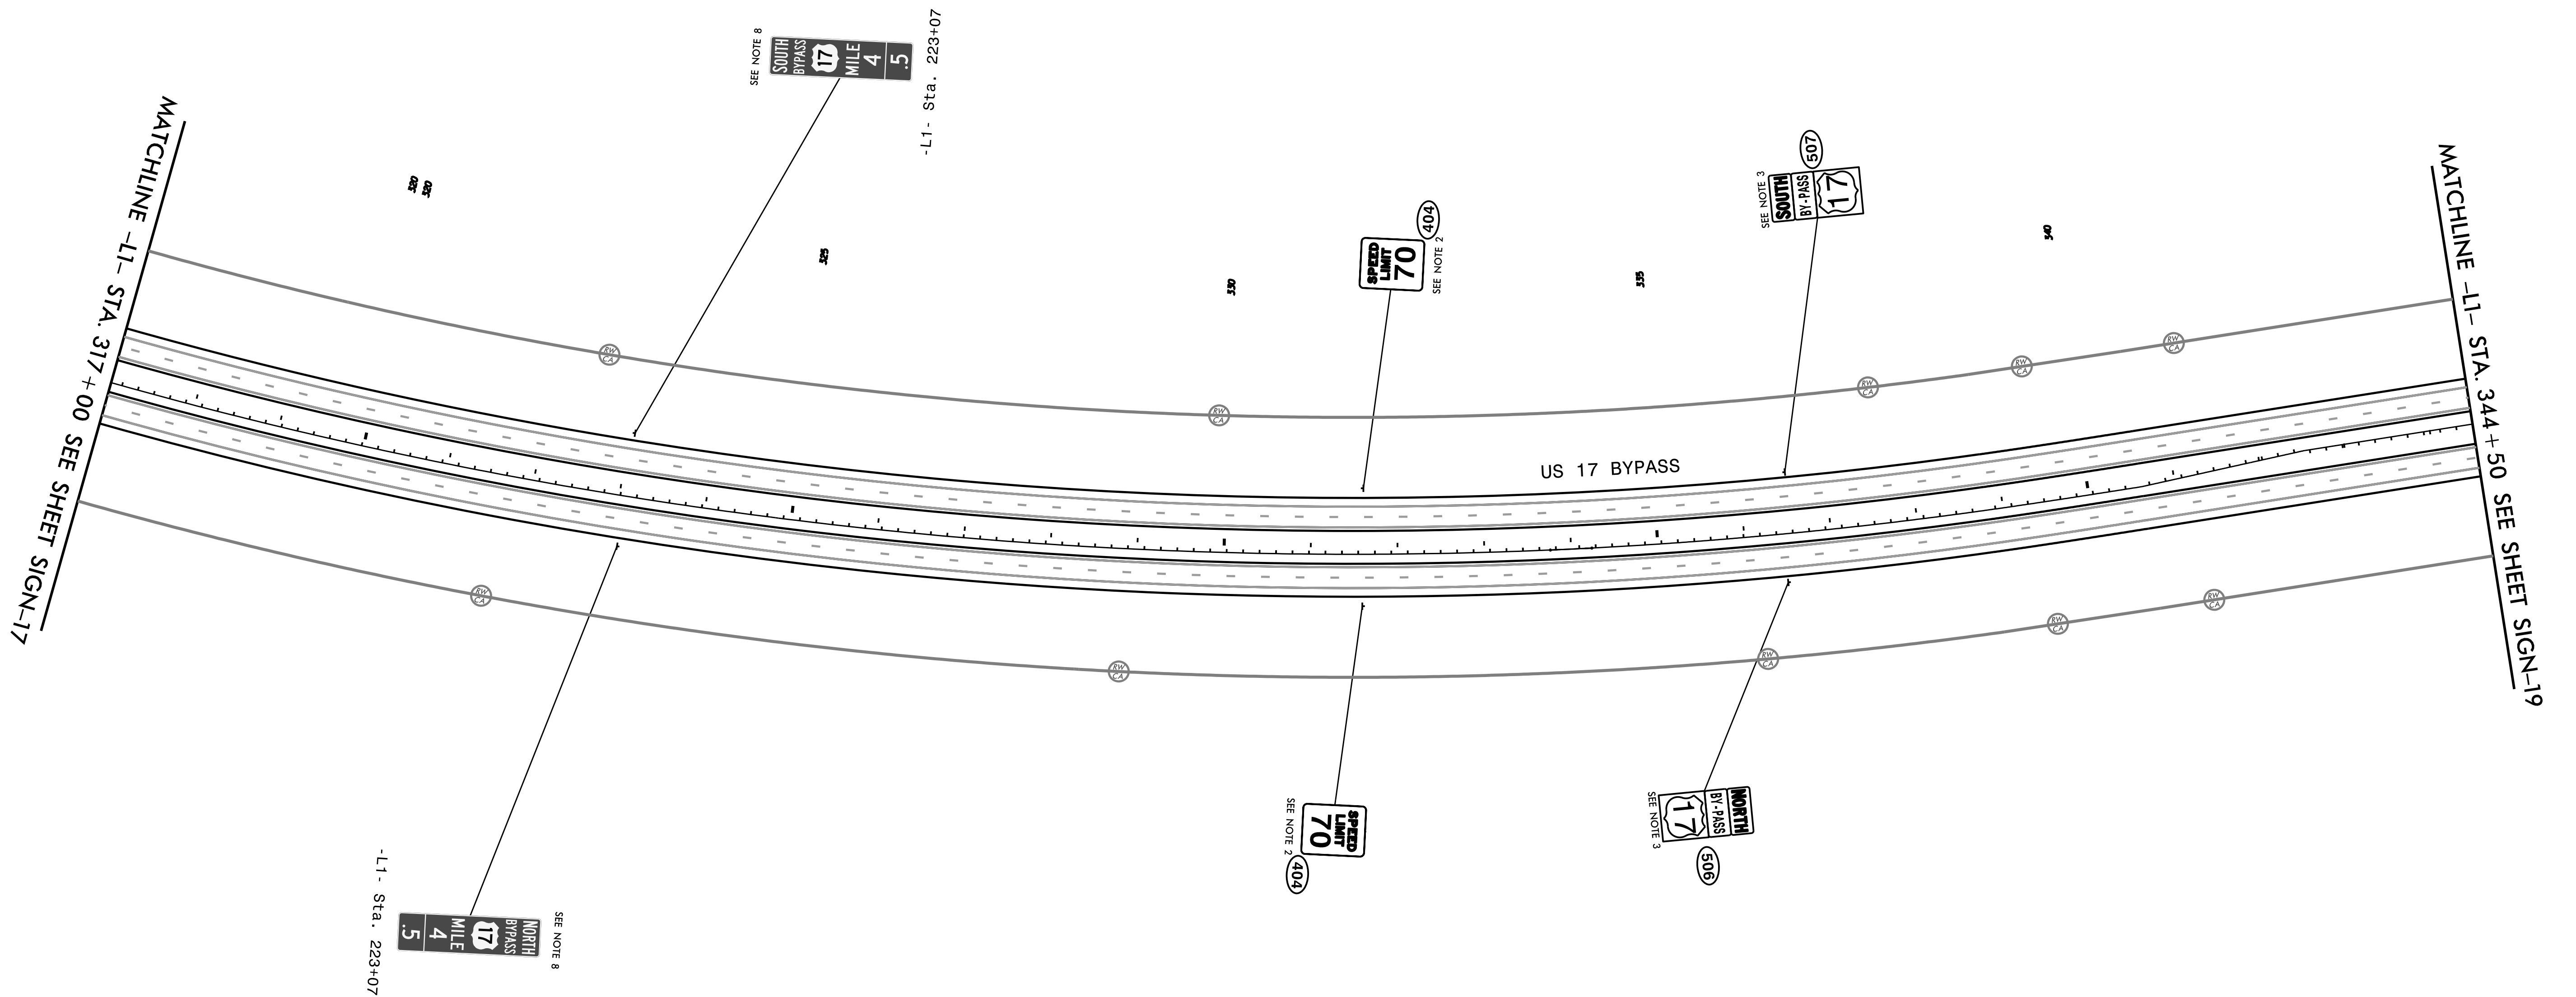

EXISTING & PROPOSED SIGNING
-L1- STA.317+00 to -L1- STA.344+50
(US 17 Bypass)

TIP NO.
R-3300A

SHEET NO.
SIGN-19

APPROVED:


Petsy L. Watson
—SS0678854F6743F—


DATE: 3/26/2025

SEAL

NORTH CAROLINA
PROFESSIONAL
SEAL
29449
ENGINEER
PETSY L. WATSON

DOCUMENT NOT CONSIDERED FINAL
UNLESS ALL SIGNATURES COMPLETED

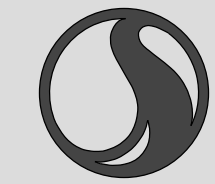
 Stantec


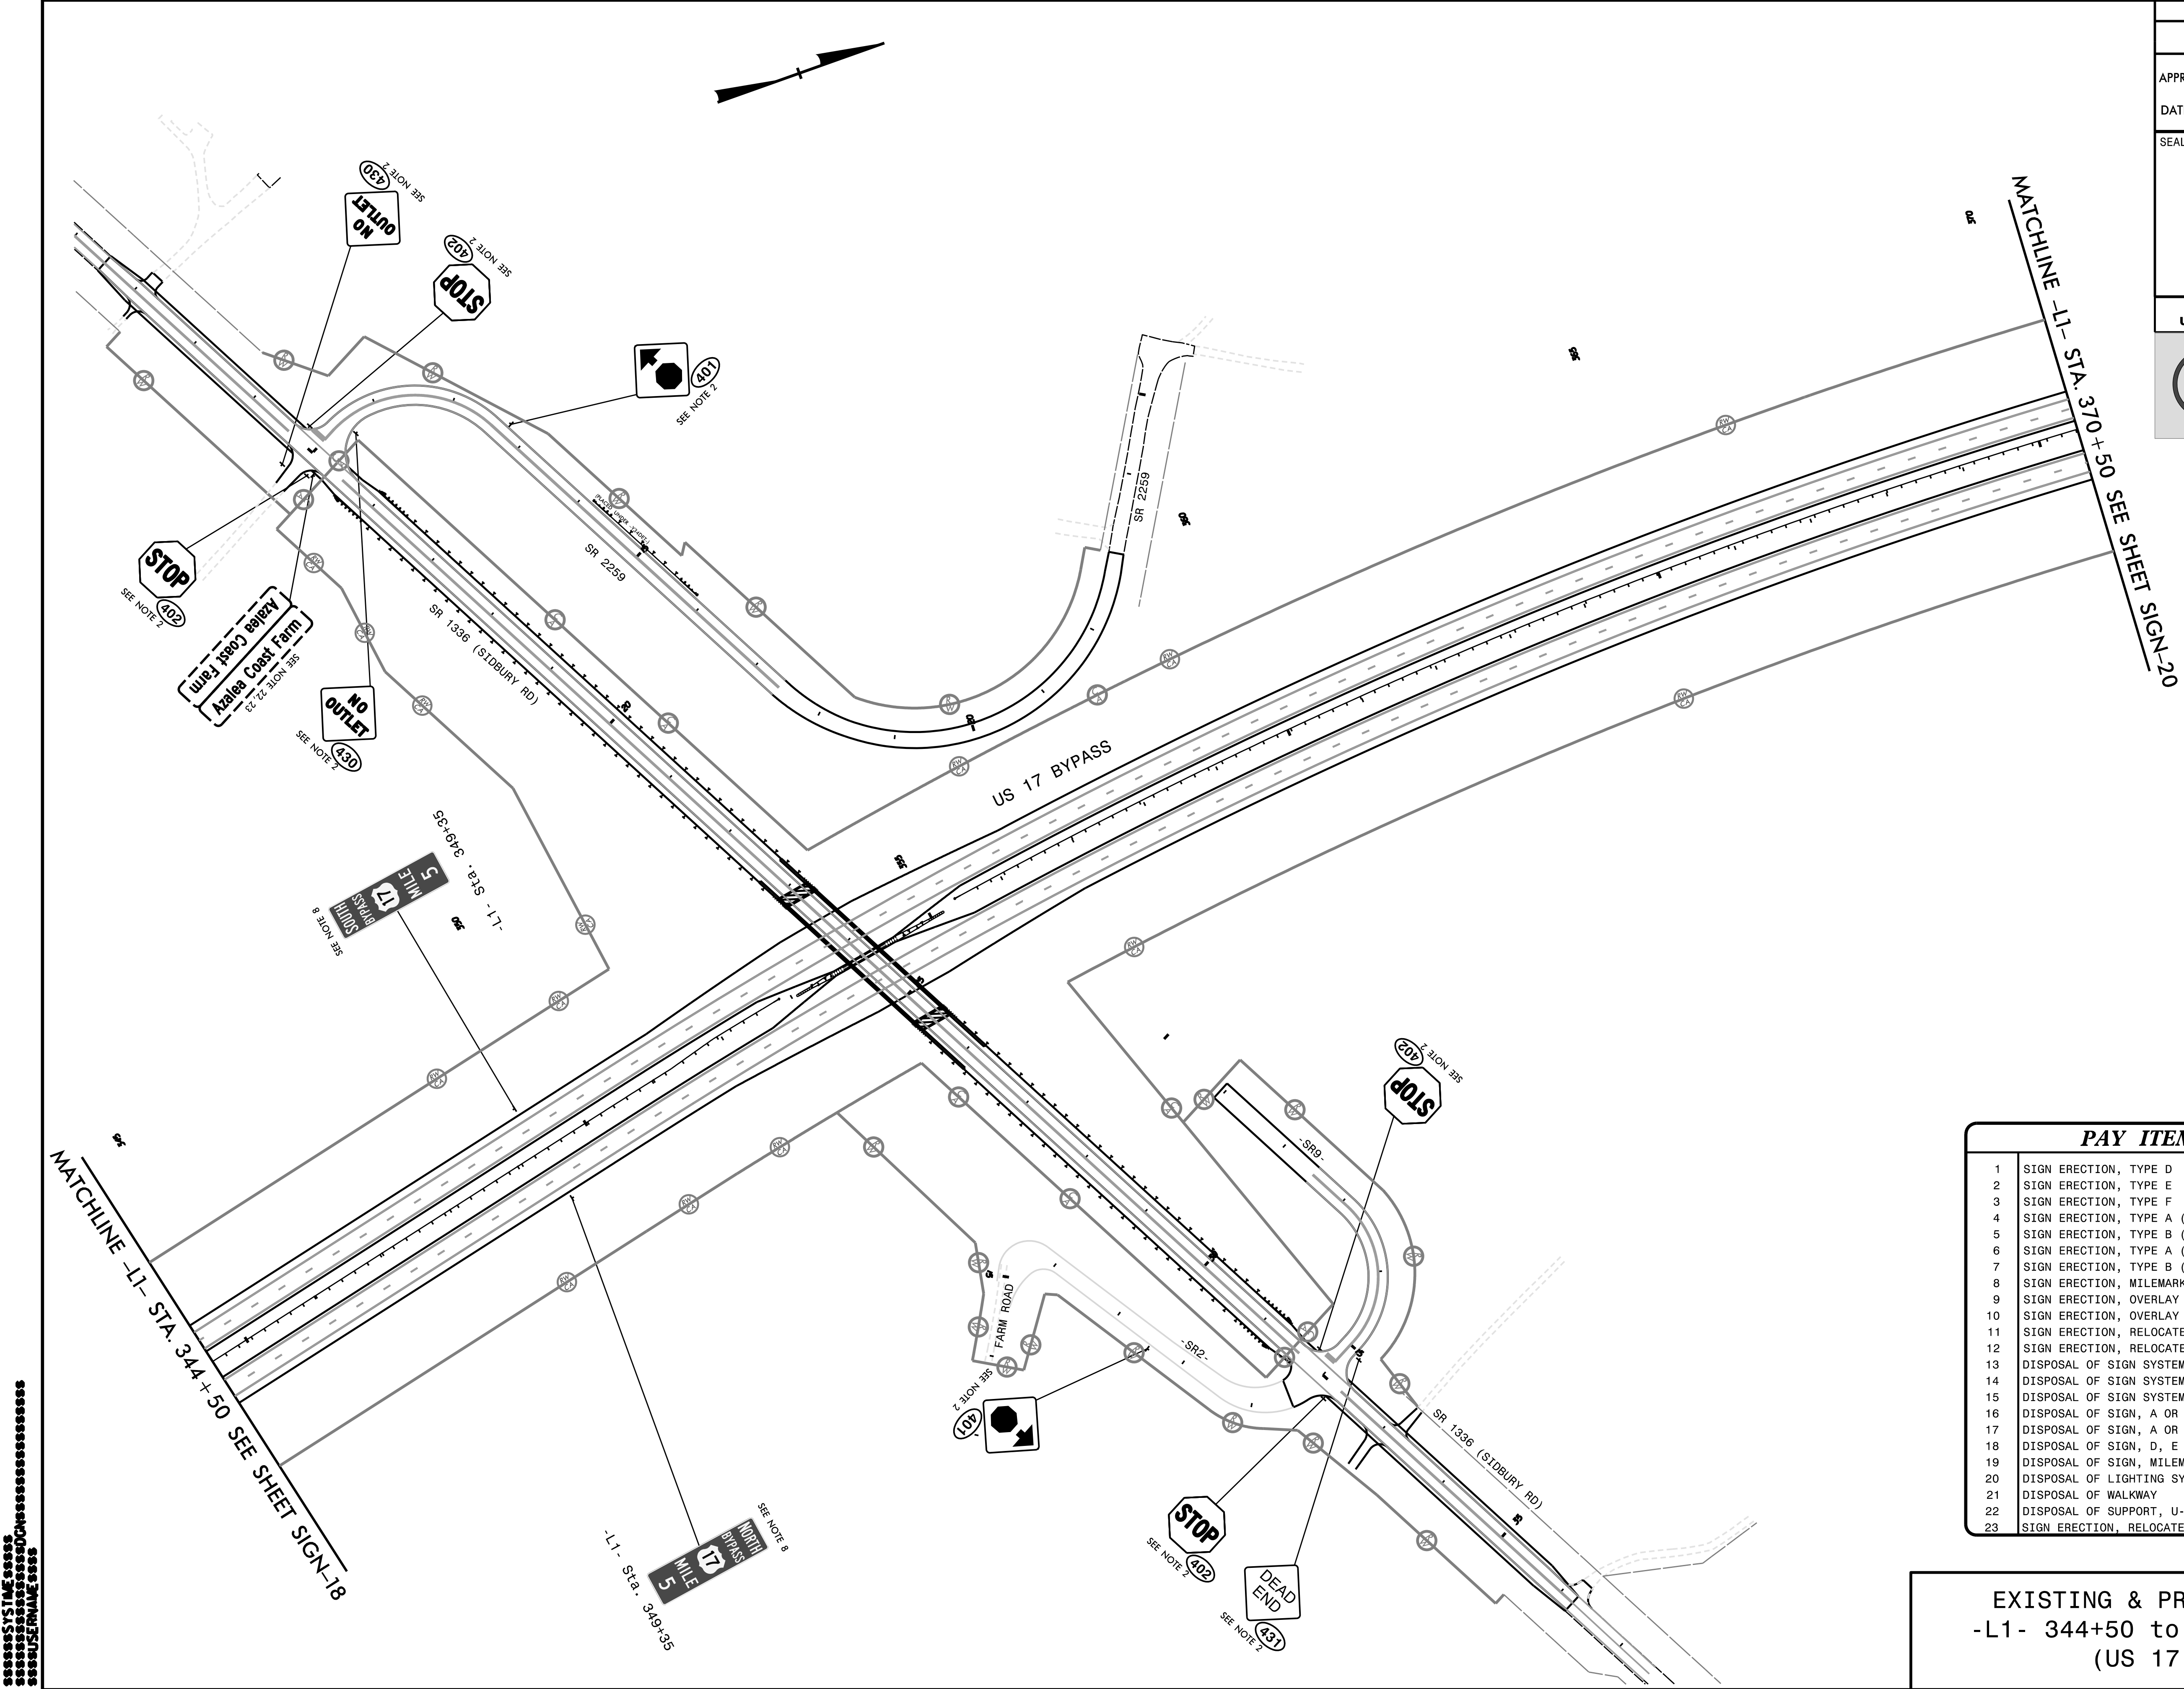


PAY ITEM NOTES	
1	SIGN ERECTION, TYPE D
2	SIGN ERECTION, TYPE E
3	SIGN ERECTION, TYPE F
4	SIGN ERECTION, TYPE A (OVERHEAD)
5	SIGN ERECTION, TYPE B (OVERHEAD)
6	SIGN ERECTION, TYPE A (GROUND MOUNTED)
7	SIGN ERECTION, TYPE B (GROUND MOUNTED)
8	SIGN ERECTION, MILEMARKERS
9	SIGN ERECTION, OVERLAY (OVERHEAD)
10	SIGN ERECTION, OVERLAY (GROUND MOUNTED)
11	SIGN ERECTION, RELOCATE SIGN TYPE E (GROUND MOUNTED)
12	SIGN ERECTION, RELOCATE SIGN TYPE F (GROUND MOUNTED)
13	DISPOSAL OF SIGN SYSTEM, STEEL BEAM
14	DISPOSAL OF SIGN SYSTEM, U-CHANNEL
15	DISPOSAL OF SIGN SYSTEM, WOOD
16	DISPOSAL OF SIGN, A OR B (OVERHEAD)
17	DISPOSAL OF SIGN, A OR B (GROUND MOUNTED)
18	DISPOSAL OF SIGN, D, E OR F
19	DISPOSAL OF SIGN, MILEMARKERS
20	DISPOSAL OF LIGHTING SYSTEM
21	DISPOSAL OF WALKWAY
22	DISPOSAL OF SUPPORT, U-CHANNEL
23	SIGN ERECTION, RELOCATE TYPE D (GROUND MOUNTED)

EXISTING & PROPOSED SIGNING
-L1- 344+50 to -L1- STA.370+50
(US 17 Bypass)

PAY ITEM NOTES	
1	SIGN ERECTION, TYPE D
2	SIGN ERECTION, TYPE E
3	SIGN ERECTION, TYPE F
4	SIGN ERECTION, TYPE A (OVERHEAD)
5	SIGN ERECTION, TYPE B (OVERHEAD)
6	SIGN ERECTION, TYPE A (GROUND MOUNTED)
7	SIGN ERECTION, TYPE B (GROUND MOUNTED)
8	SIGN ERECTION, MILEMARKERS
9	SIGN ERECTION, OVERLAY (OVERHEAD)
10	SIGN ERECTION, OVERLAY (GROUND MOUNTED)
11	SIGN ERECTION, RELOCATE SIGN TYPE E (GROUND MOUNTED)
12	SIGN ERECTION, RELOCATE SIGN TYPE F (GROUND MOUNTED)
13	DISPOSAL OF SIGN SYSTEM, STEEL BEAM
14	DISPOSAL OF SIGN SYSTEM, U-CHANNEL
15	DISPOSAL OF SIGN SYSTEM, WOOD
16	DISPOSAL OF SIGN, A OR B (OVERHEAD)
17	DISPOSAL OF SIGN, A OR B (GROUND MOUNTED)
18	DISPOSAL OF SIGN, D, E OR F
19	DISPOSAL OF SIGN, MILEMARKERS
20	DISPOSAL OF LIGHTING SYSTEM
21	DISPOSAL OF WALKWAY
22	DISPOSAL OF SUPPORT, U-CHANNEL
23	SIGN ERECTION, RELOCATE TYPE D (GROUND MOUNTED)

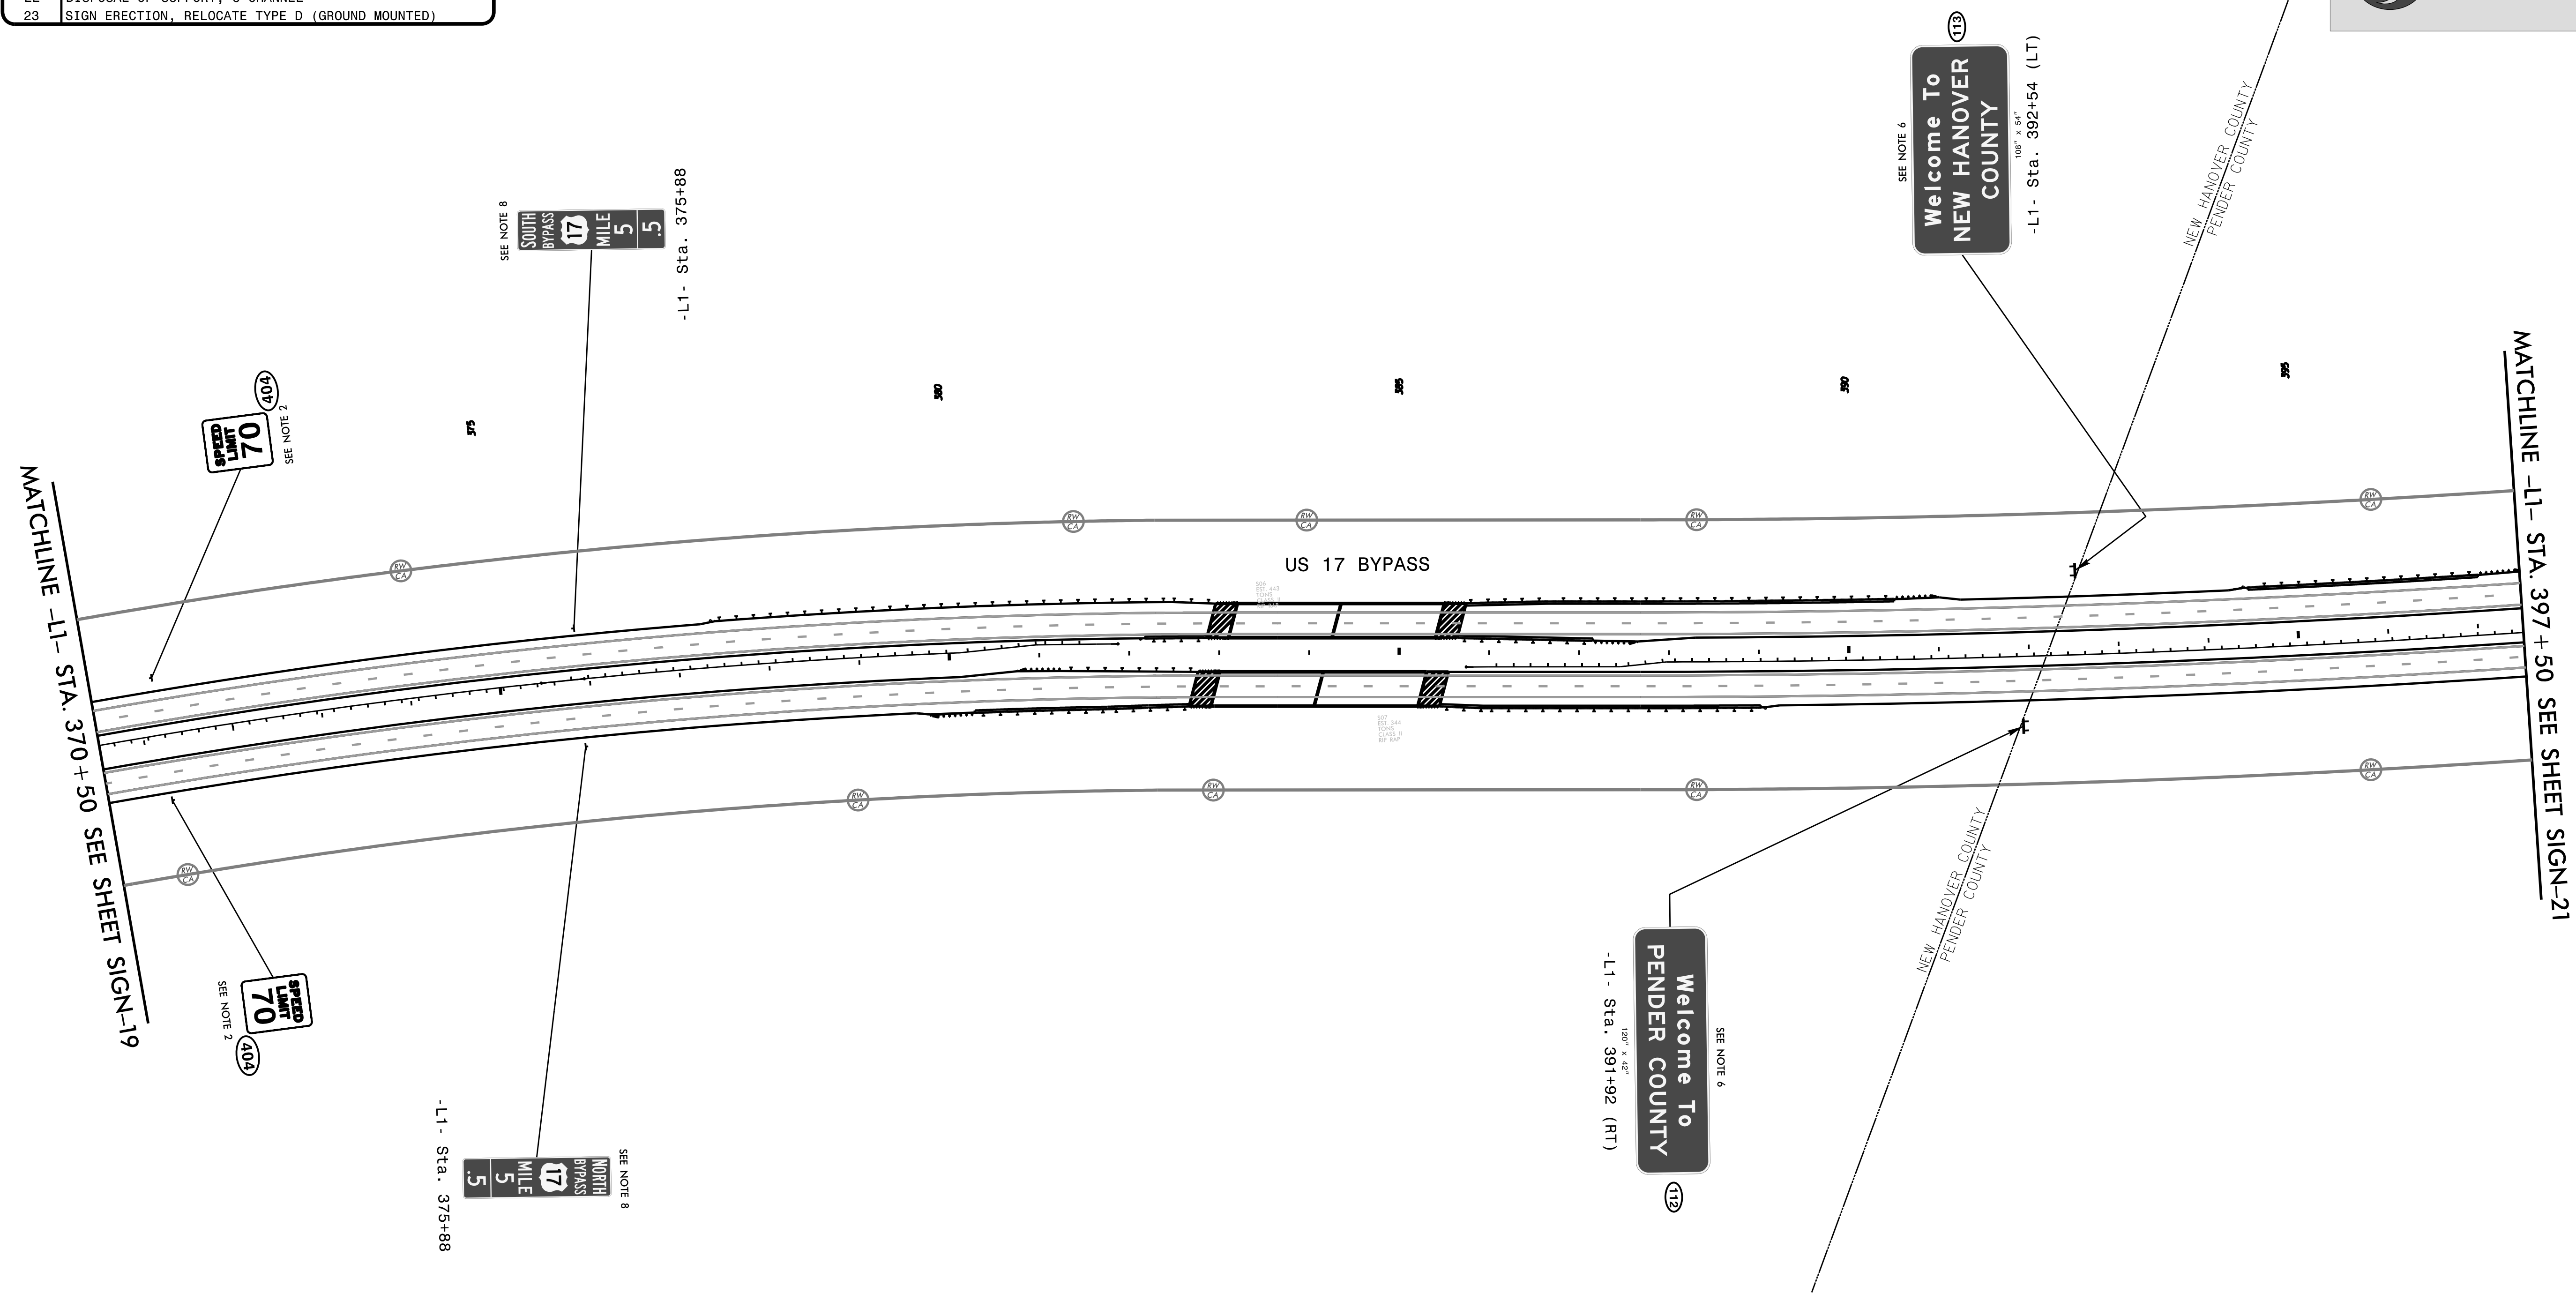


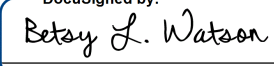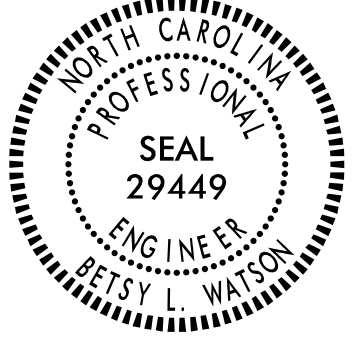TIP NO.	SHEET NO.
R-3300A	SIGN-20
APPROVED: 	
DATE: 3/26/2025	
SEAL 	
DOCUMENT NOT CONSIDERED FINAL UNLESS ALL SIGNATURES COMPLETED	
	

EXISTING & PROPOSED SIGNING
-L1- 370+50 to -L1- STA.397+50
(US 17 Bypass)

PAY ITEM NOTES	
1	SIGN ERECTION, TYPE D
2	SIGN ERECTION, TYPE E
3	SIGN ERECTION, TYPE F
4	SIGN ERECTION, TYPE A (OVERHEAD)
5	SIGN ERECTION, TYPE B (OVERHEAD)
6	SIGN ERECTION, TYPE A (GROUND MOUNTED)
7	SIGN ERECTION, TYPE B (GROUND MOUNTED)
8	SIGN ERECTION, MILEMARKERS
9	SIGN ERECTION, OVERLAY (OVERHEAD)
10	SIGN ERECTION, OVERLAY (GROUND MOUNTED)
11	SIGN ERECTION, RELOCATE SIGN TYPE E (GROUND MOUNTED)
12	SIGN ERECTION, RELOCATE SIGN TYPE F (GROUND MOUNTED)
13	DISPOSAL OF SIGN SYSTEM, STEEL BEAM
14	DISPOSAL OF SIGN SYSTEM, U-CHANNEL
15	DISPOSAL OF SIGN SYSTEM, WOOD
16	DISPOSAL OF SIGN, A OR B (OVERHEAD)
17	DISPOSAL OF SIGN, A OR B (GROUND MOUNTED)
18	DISPOSAL OF SIGN, D, E OR F
19	DISPOSAL OF SIGN, MILEMARKERS
20	DISPOSAL OF LIGHTING SYSTEM
21	DISPOSAL OF WALKWAY
22	DISPOSAL OF SUPPORT, U-CHANNEL
23	SIGN ERECTION, RELOCATE TYPE D (GROUND MOUNTED)

TIP NO.	SHEET NO.
R-3300A	SIGN-21
APPROVED: Petsy L. Watson	
DATE: 3/26/2025	
SEAL	
Professional Engineer Seal for Petsy L. Watson, State of North Carolina, License No. 29449.	
DOCUMENT NOT CONSIDERED FINAL UNLESS ALL SIGNATURES COMPLETED	
Stantec	

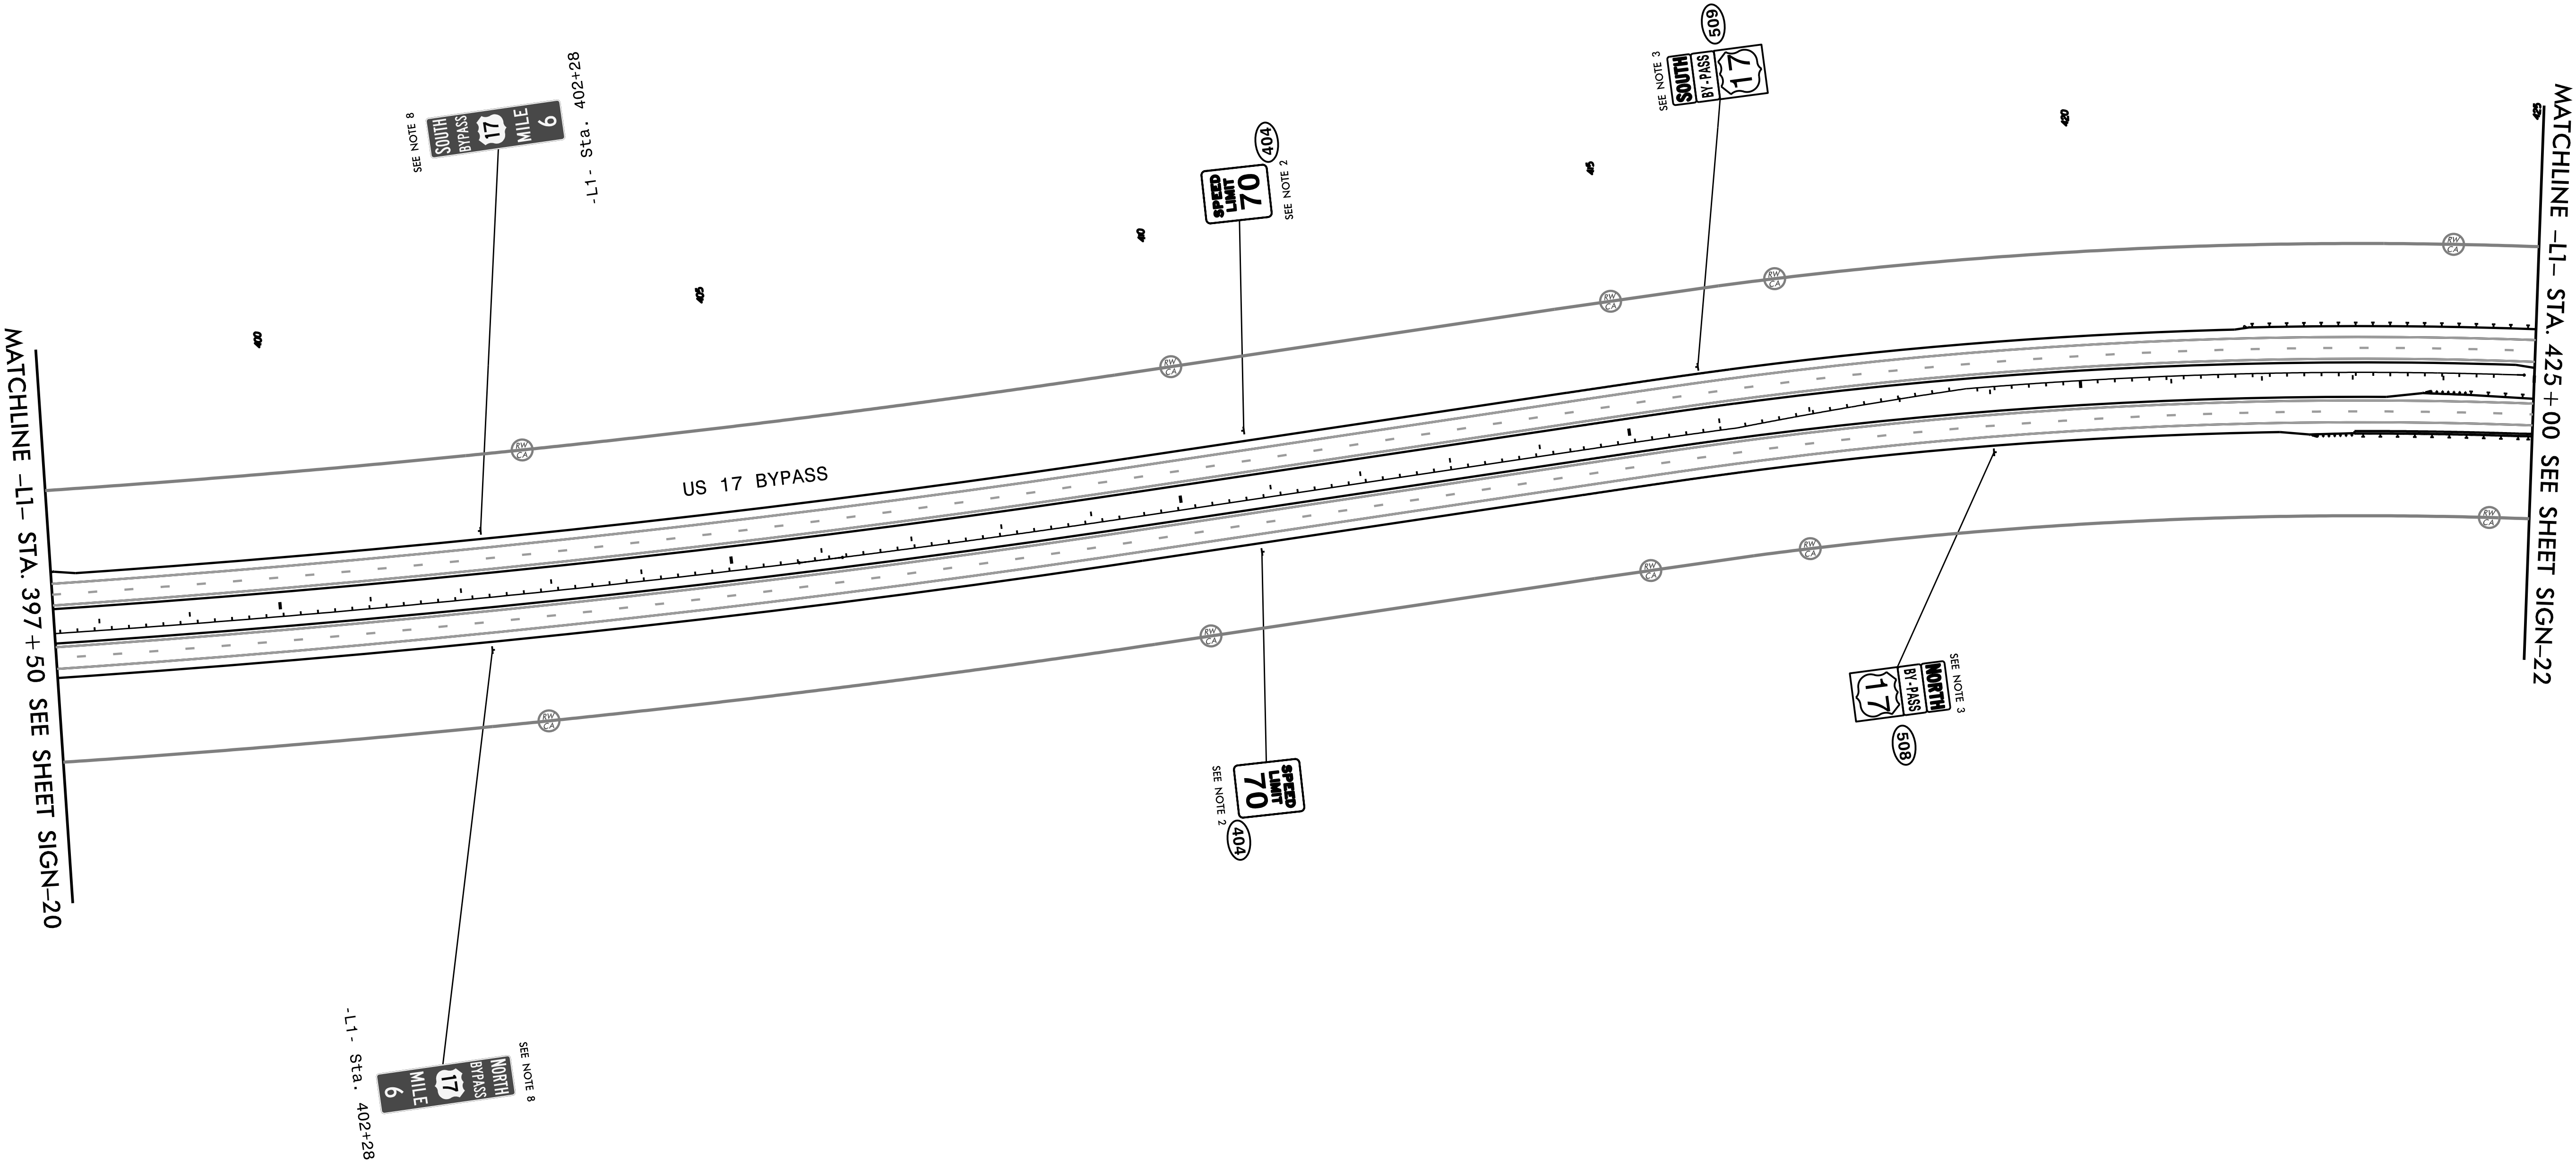

EXISTING & PROPOSED SIGNING
-L1- 397+50 to -L1- STA.425+00
(US 17 Bypass)

US 17 BYPASS

MATCHLINE -L1- STA. 425+00 SEE SHEET SIGN-21

MATCHLINE -L1- STA. 452+00 SEE SHEET SIGN-23

SEE NOTE 8

SEE NOTE 8

SEE NOTE 2

SEE NOTE 2

425

430

EXISTING & PROPOSED SIGNING
-L1- 425+00 to -L1- STA.452+00
(US 17 Bypass)

PAY ITEM NOTES	
1	SIGN ERECTION, TYPE D
2	SIGN ERECTION, TYPE E
3	SIGN ERECTION, TYPE F
4	SIGN ERECTION, TYPE A (OVERHEAD)
5	SIGN ERECTION, TYPE B (OVERHEAD)
6	SIGN ERECTION, TYPE A (GROUND MOUNTED)
7	SIGN ERECTION, TYPE B (GROUND MOUNTED)
8	SIGN ERECTION, MILEMARKERS
9	SIGN ERECTION, OVERLAY (OVERHEAD)
10	SIGN ERECTION, OVERLAY (GROUND MOUNTED)
11	SIGN ERECTION, RELOCATE SIGN TYPE E (GROUND MOUNTED)
12	SIGN ERECTION, RELOCATE SIGN TYPE F (GROUND MOUNTED)
13	DISPOSAL OF SIGN SYSTEM, STEEL BEAM
14	DISPOSAL OF SIGN SYSTEM, U-CHANNEL
15	DISPOSAL OF SIGN SYSTEM, WOOD
16	DISPOSAL OF SIGN, A OR B (OVERHEAD)
17	DISPOSAL OF SIGN, A OR B (GROUND MOUNTED)
18	DISPOSAL OF SIGN, D, E OR F
19	DISPOSAL OF SIGN, MILEMARKERS
20	DISPOSAL OF LIGHTING SYSTEM
21	DISPOSAL OF WALKWAY
22	DISPOSAL OF SUPPORT, U-CHANNEL
23	SIGN ERECTION, RELOCATE TYPE D (GROUND MOUNTED)

TIP NO.	SHEET NO.
R-3300A	SIGN-23
APPROVED: Petsy L. Watson 3/26/2025	
DATE:	
SEAL	
Professional Engineer Seal for Petsy L. Watson, State of North Carolina, License No. 29449.	
DOCUMENT NOT CONSIDERED FINAL UNLESS ALL SIGNATURES COMPLETED	
Stantec	

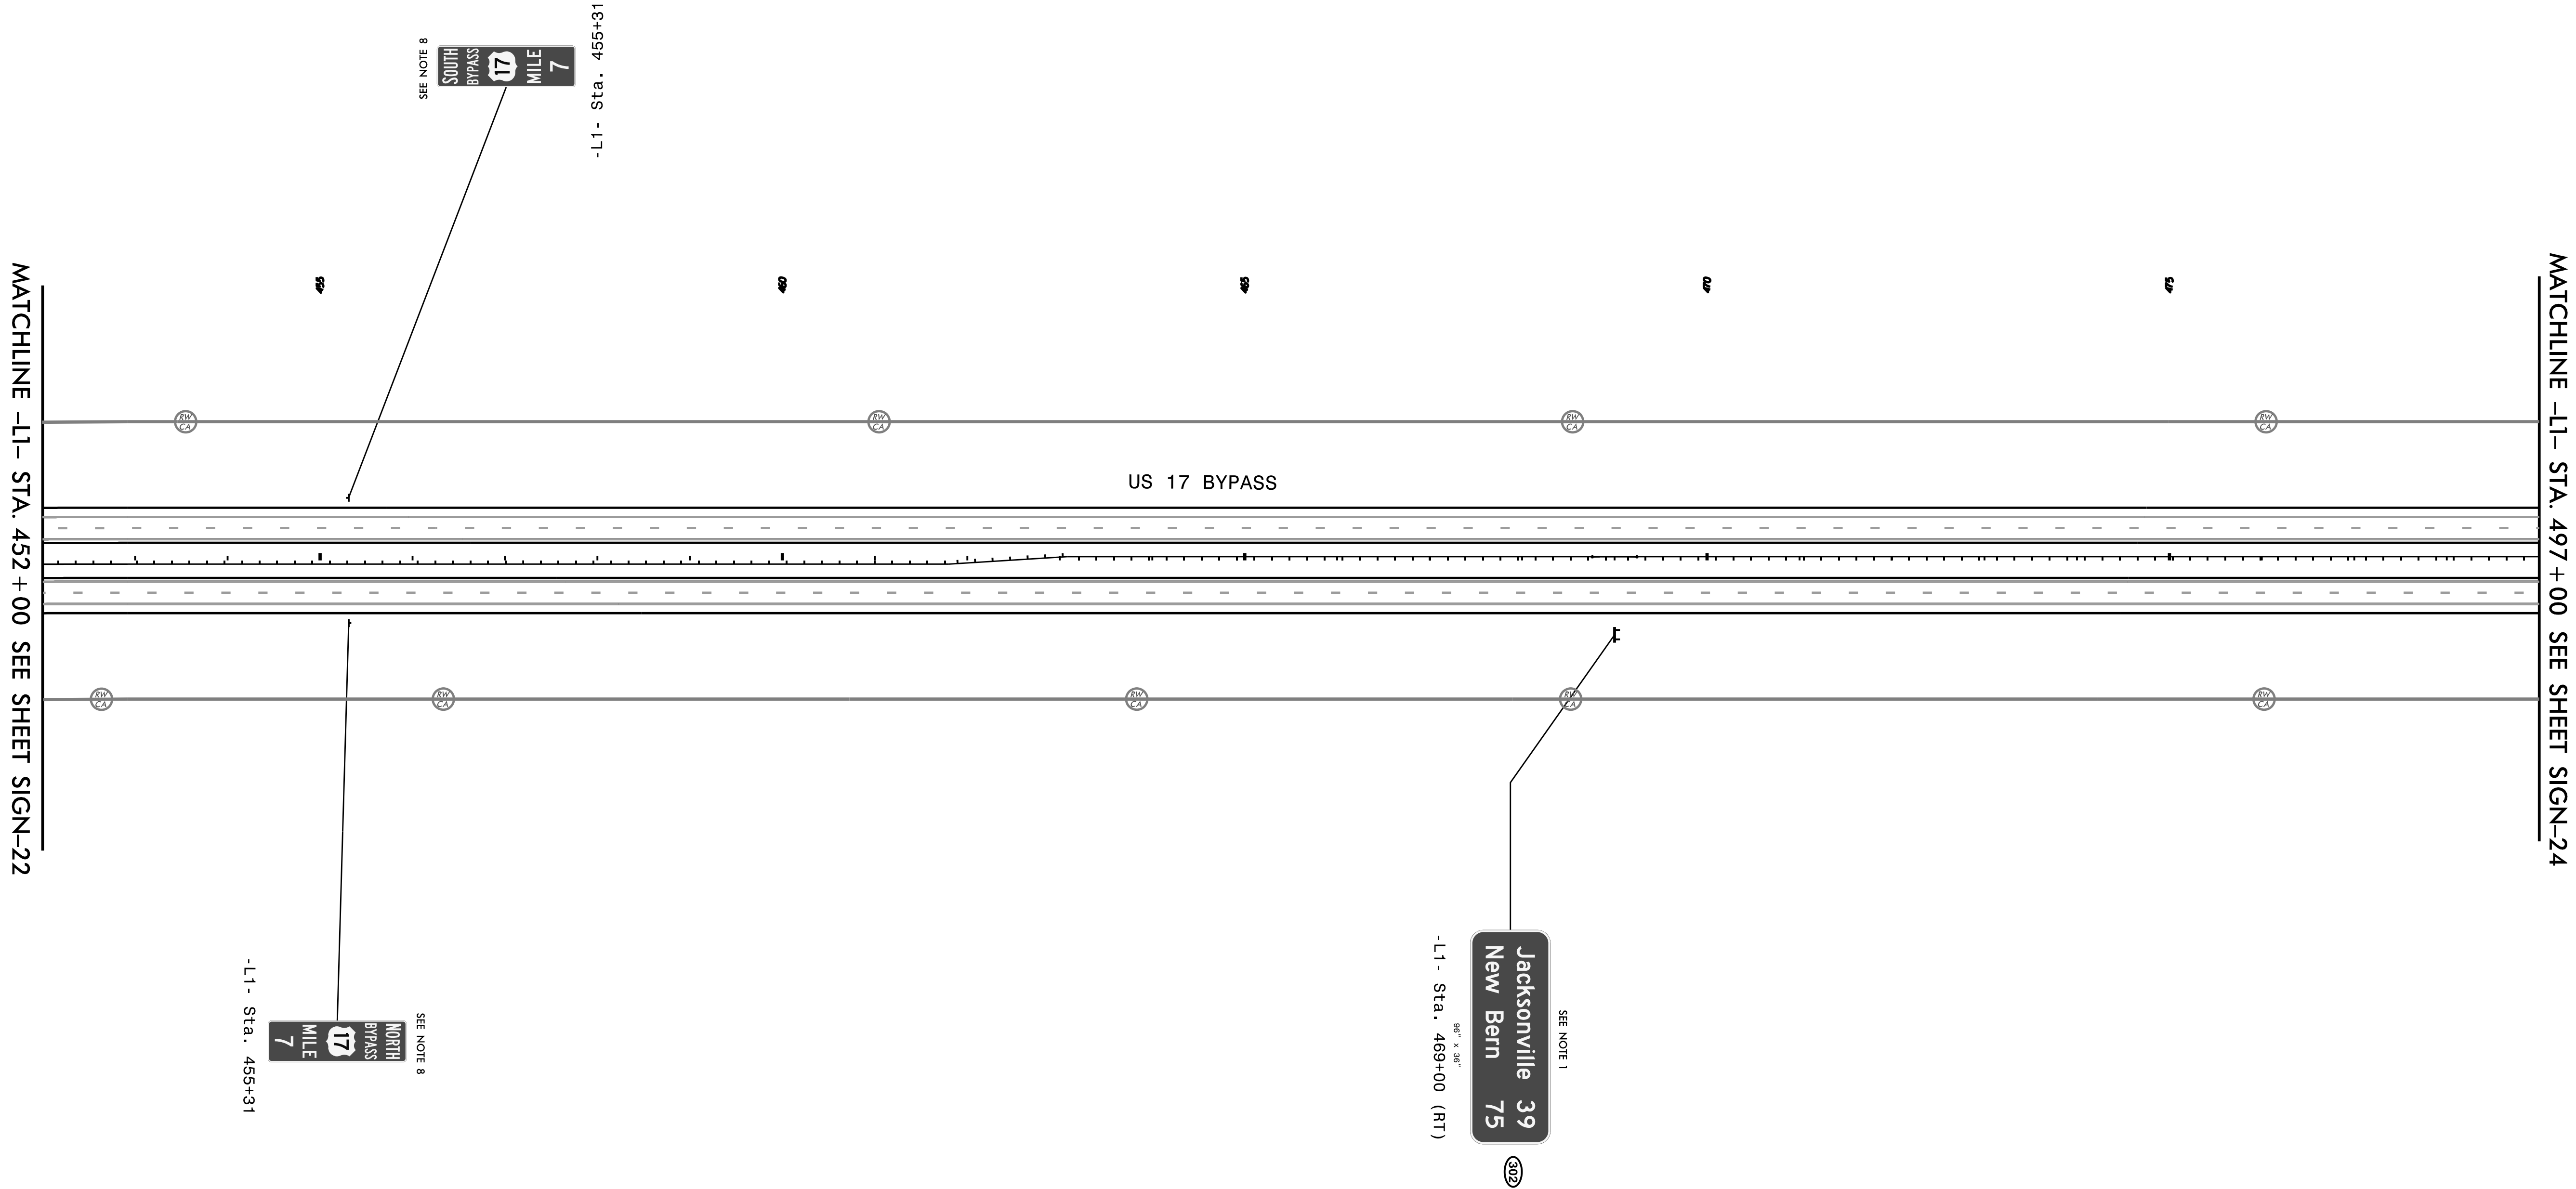

EXISTING & PROPOSED SIGNING
-L1- 452+00 to -L1- STA.497+00
(US 17 Bypass)

PAY ITEM NOTES	
1	SIGN ERECTION, TYPE D
2	SIGN ERECTION, TYPE E
3	SIGN ERECTION, TYPE F
4	SIGN ERECTION, TYPE A (OVERHEAD)
5	SIGN ERECTION, TYPE B (OVERHEAD)
6	SIGN ERECTION, TYPE A (GROUND MOUNTED)
7	SIGN ERECTION, TYPE B (GROUND MOUNTED)
8	SIGN ERECTION, MILEMARKERS
9	SIGN ERECTION, OVERLAY (OVERHEAD)
10	SIGN ERECTION, OVERLAY (GROUND MOUNTED)
11	SIGN ERECTION, RELOCATE SIGN TYPE E (GROUND MOUNTED)
12	SIGN ERECTION, RELOCATE SIGN TYPE F (GROUND MOUNTED)
13	DISPOSAL OF SIGN SYSTEM, STEEL BEAM
14	DISPOSAL OF SIGN SYSTEM, U-CHANNEL
15	DISPOSAL OF SIGN SYSTEM, WOOD
16	DISPOSAL OF SIGN, A OR B (OVERHEAD)
17	DISPOSAL OF SIGN, A OR B (GROUND MOUNTED)
18	DISPOSAL OF SIGN, D, E OR F
19	DISPOSAL OF SIGN, MILEMARKERS
20	DISPOSAL OF LIGHTING SYSTEM
21	DISPOSAL OF WALKWAY
22	DISPOSAL OF SUPPORT, U-CHANNEL
23	SIGN ERECTION, RELOCATE TYPE D (GROUND MOUNTED)

TIP NO.
R-3300A

SHEET NO.
SIGN-24

APPROVED:

PROJECT SIGNING
Petsy L. Watson
SS0678804F8743F...


DATE: 3/26/2025

SEAL

NORTH CAROLINA
PROFESSIONAL
SEAL
29449
ENGINEER
PETSY L. WATSON

DOCUMENT NOT CONSIDERED FINAL
UNLESS ALL SIGNATURES COMPLETED


 Stantec

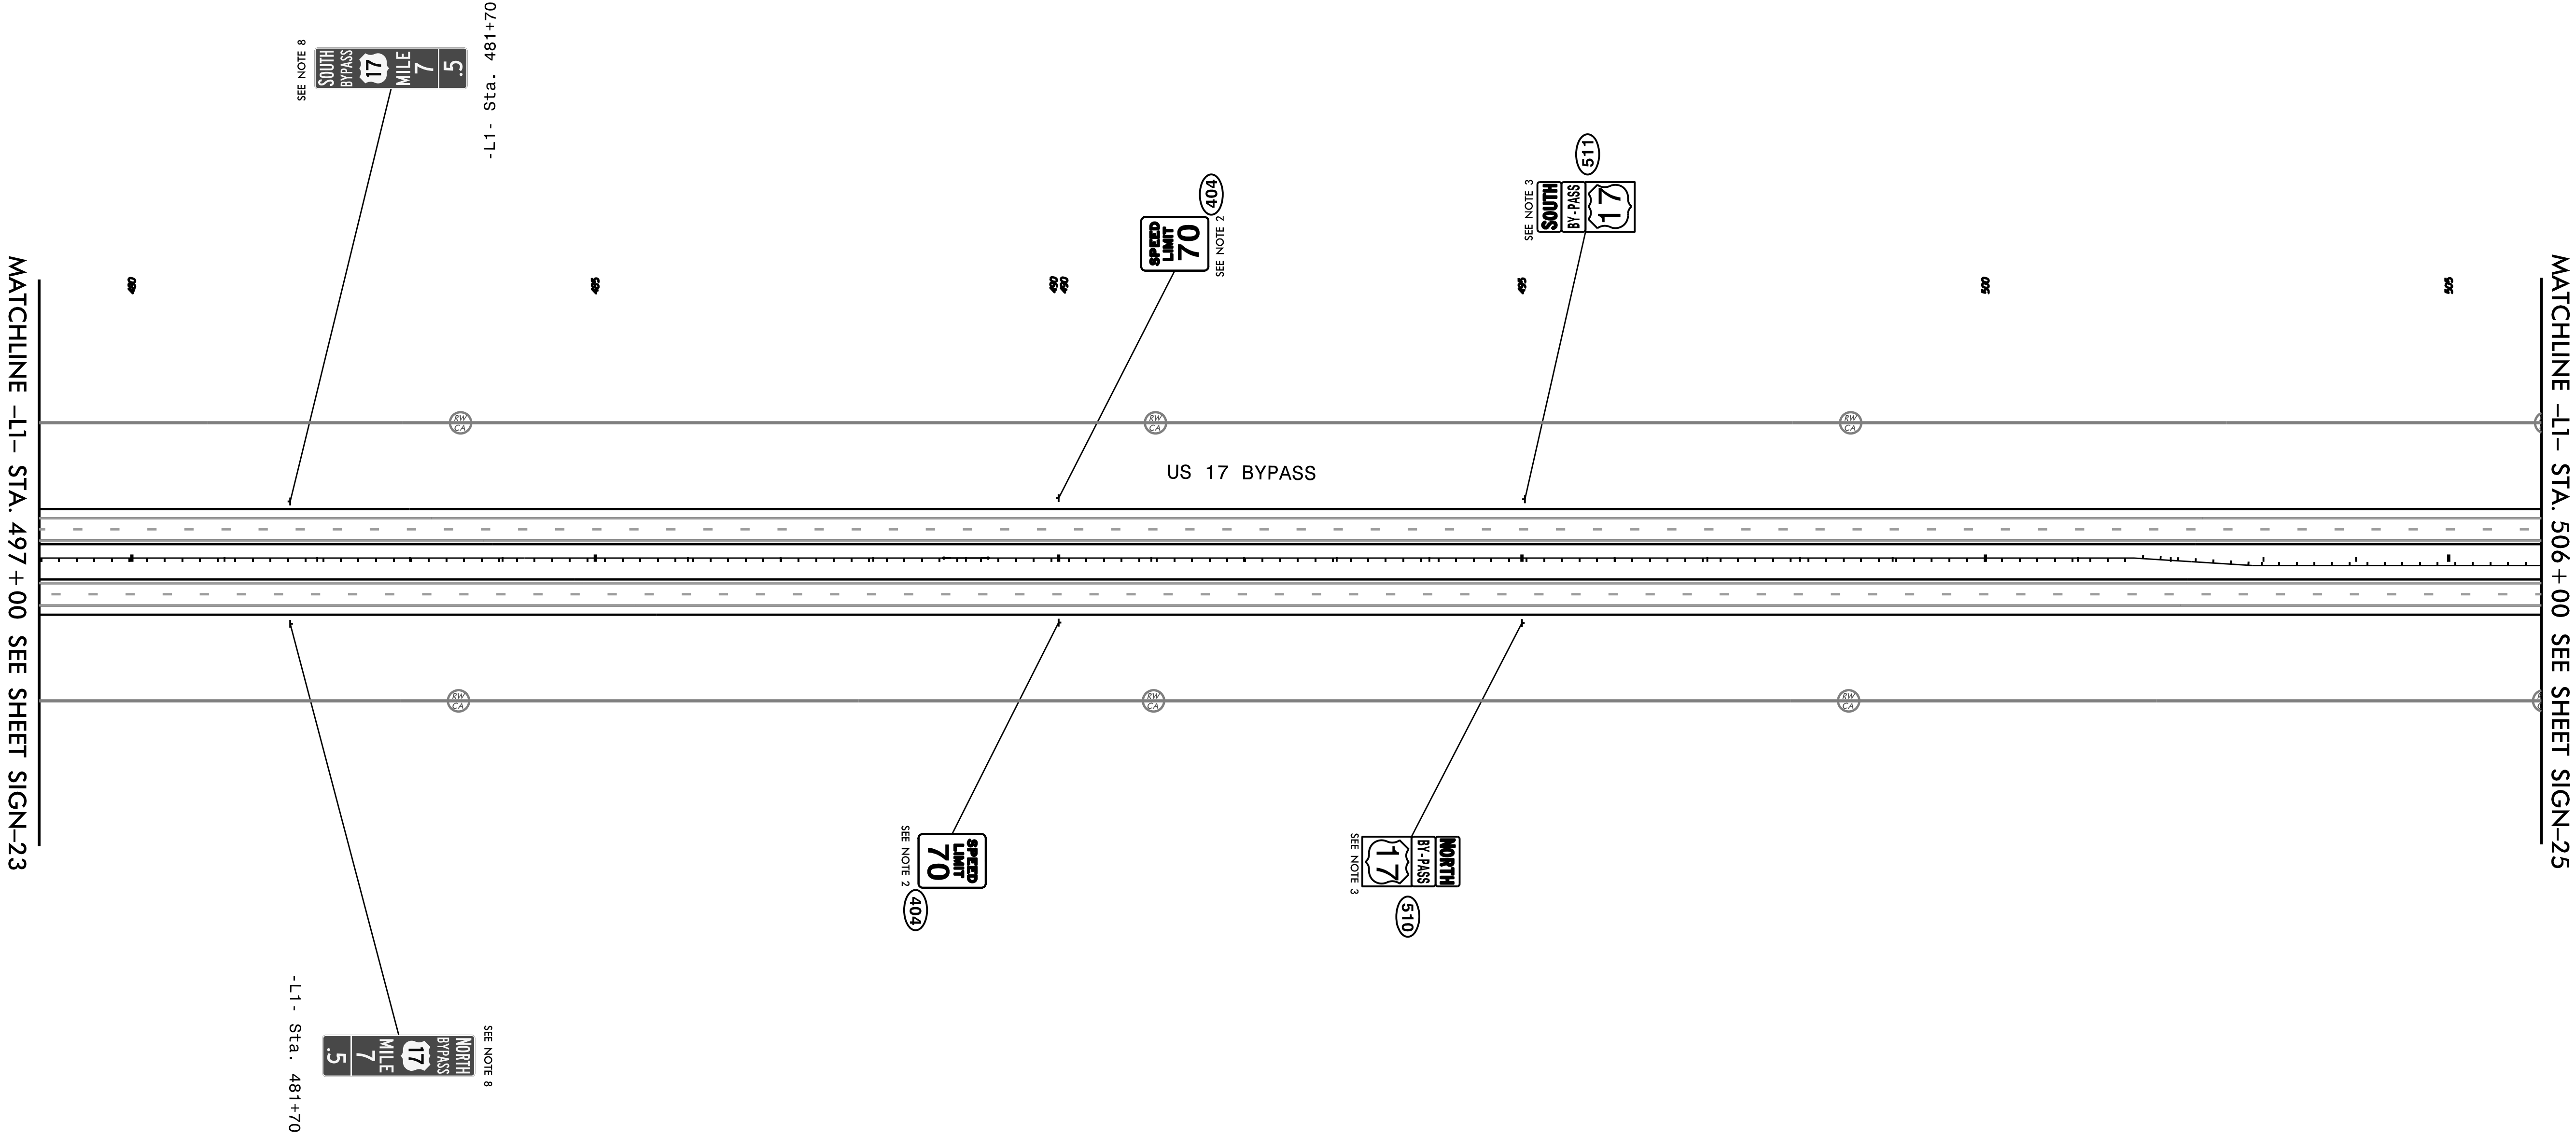

EXISTING & PROPOSED SIGNING
-L1- 497+00 to -L1- STA.506+00
(US 17 Bypass)

*****OCW*****
*****SYSTEMS*****
*****USER NAME*****


PAY ITEM NOTES	
1	SIGN ERECTION, TYPE D
2	SIGN ERECTION, TYPE E
3	SIGN ERECTION, TYPE F
4	SIGN ERECTION, TYPE A (OVERHEAD)
5	SIGN ERECTION, TYPE B (OVERHEAD)
6	SIGN ERECTION, TYPE A (GROUND MOUNTED)
7	SIGN ERECTION, TYPE B (GROUND MOUNTED)
8	SIGN ERECTION, MILEMARKERS
9	SIGN ERECTION, OVERLAY (OVERHEAD)
10	SIGN ERECTION, OVERLAY (GROUND MOUNTED)
11	SIGN ERECTION, RELOCATE SIGN TYPE E (GROUND MOUNTED)
12	SIGN ERECTION, RELOCATE SIGN TYPE F (GROUND MOUNTED)
13	DISPOSAL OF SIGN SYSTEM, STEEL BEAM
14	DISPOSAL OF SIGN SYSTEM, U-CHANNEL
15	DISPOSAL OF SIGN SYSTEM, WOOD
16	DISPOSAL OF SIGN, A OR B (OVERHEAD)
17	DISPOSAL OF SIGN, A OR B (GROUND MOUNTED)
18	DISPOSAL OF SIGN, D, E OR F
19	DISPOSAL OF SIGN, MILEMARKERS
20	DISPOSAL OF LIGHTING SYSTEM
21	DISPOSAL OF WALKWAY
22	DISPOSAL OF SUPPORT, U-CHANNEL
23	SIGN ERECTION, RELOCATE TYPE D (GROUND MOUNTED)

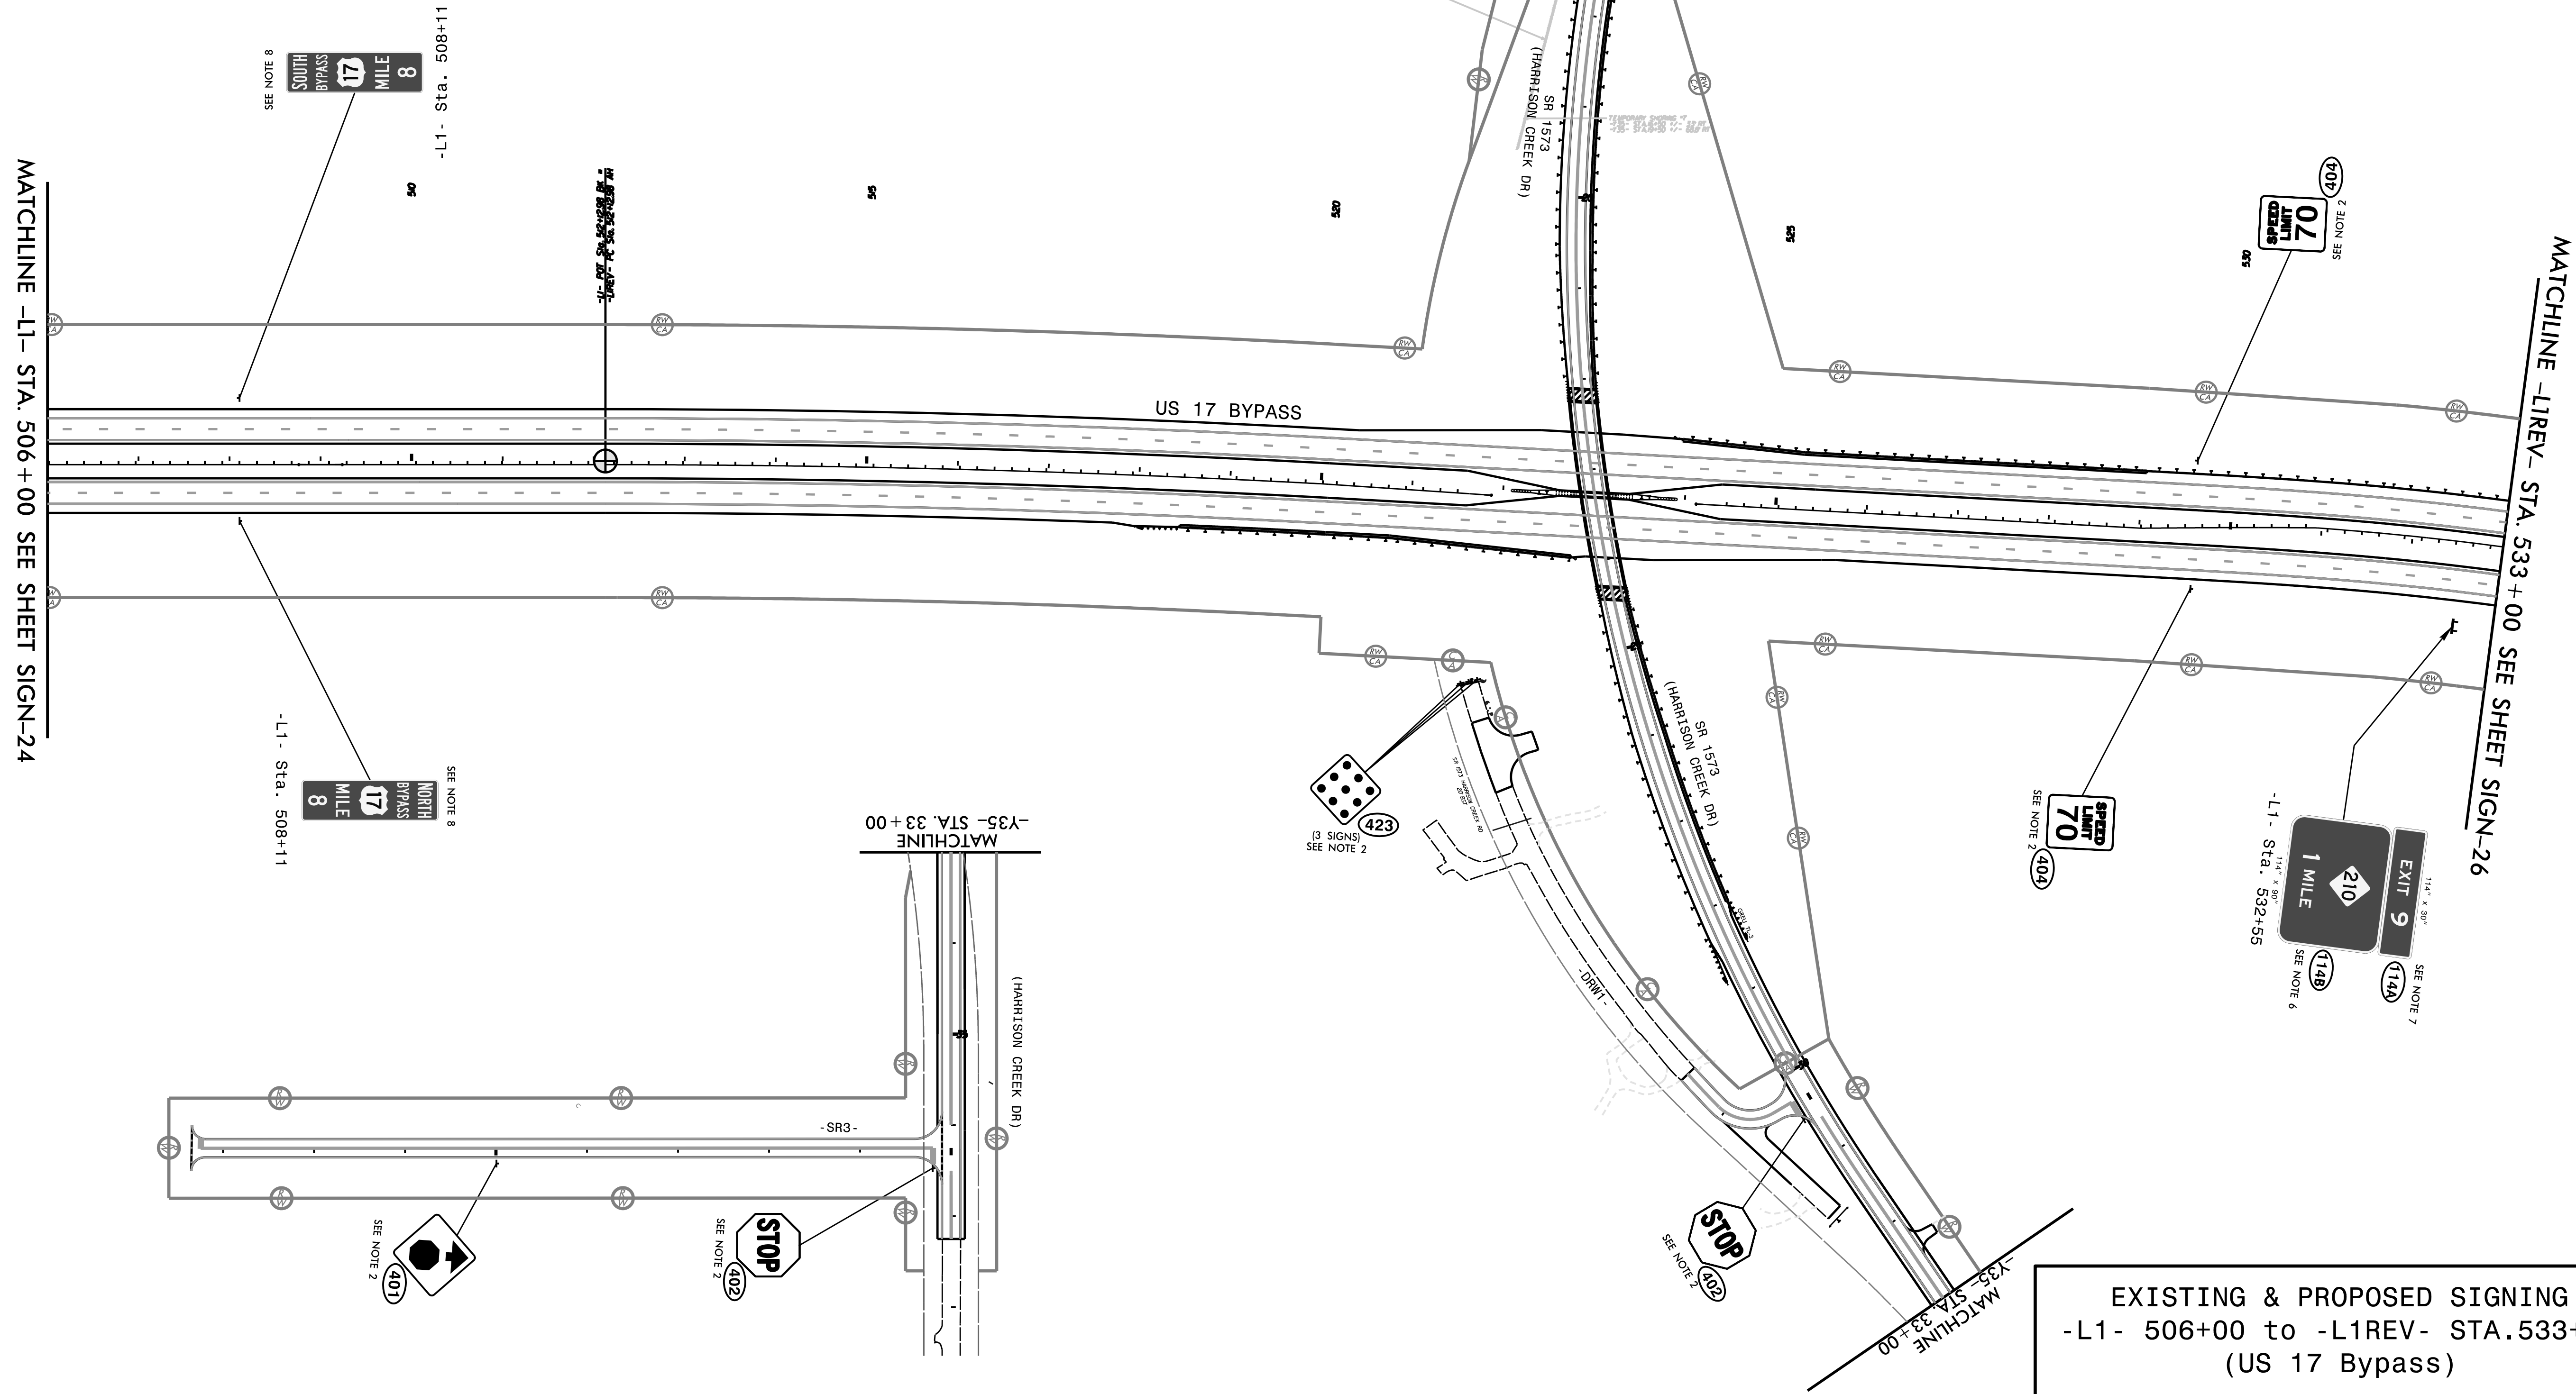

EXISTING & PROPOSED SIGNING
-L1- 506+00 to -L1REV- STA.533+00
(US 17 Bypass)

PAY ITEM NOTES	
1	SIGN ERECTION, TYPE D
2	SIGN ERECTION, TYPE E
3	SIGN ERECTION, TYPE F
4	SIGN ERECTION, TYPE A (OVERHEAD)
5	SIGN ERECTION, TYPE B (OVERHEAD)
6	SIGN ERECTION, TYPE A (GROUND MOUNTED)
7	SIGN ERECTION, TYPE B (GROUND MOUNTED)
8	SIGN ERECTION, MILEMARKERS
9	SIGN ERECTION, OVERLAY (OVERHEAD)
10	SIGN ERECTION, OVERLAY (GROUND MOUNTED)
11	SIGN ERECTION, RELOCATE SIGN TYPE E (GROUND MOUNTED)
12	SIGN ERECTION, RELOCATE SIGN TYPE F (GROUND MOUNTED)
13	DISPOSAL OF SIGN SYSTEM, STEEL BEAM
14	DISPOSAL OF SIGN SYSTEM, U-CHANNEL
15	DISPOSAL OF SIGN SYSTEM, WOOD
16	DISPOSAL OF SIGN, A OR B (OVERHEAD)
17	DISPOSAL OF SIGN, A OR B (GROUND MOUNTED)
18	DISPOSAL OF SIGN, D, E OR F
19	DISPOSAL OF SIGN, MILEMARKERS
20	DISPOSAL OF LIGHTING SYSTEM
21	DISPOSAL OF WALKWAY
22	DISPOSAL OF SUPPORT, U-CHANNEL
23	SIGN ERECTION, RELOCATE TYPE D (GROUND MOUNTED)

TIP NO.	SHEET NO.
R-3300A	SIGN-26
APPROVED: Petsy L. Watson	
DATE: 3/26/2025	
SEAL NORTH CAROLINA PROFESSIONAL SEAL 29449 ENGINEER PETSY L. WATSON	
DOCUMENT NOT CONSIDERED FINAL UNLESS ALL SIGNATURES COMPLETED	
Stantec	

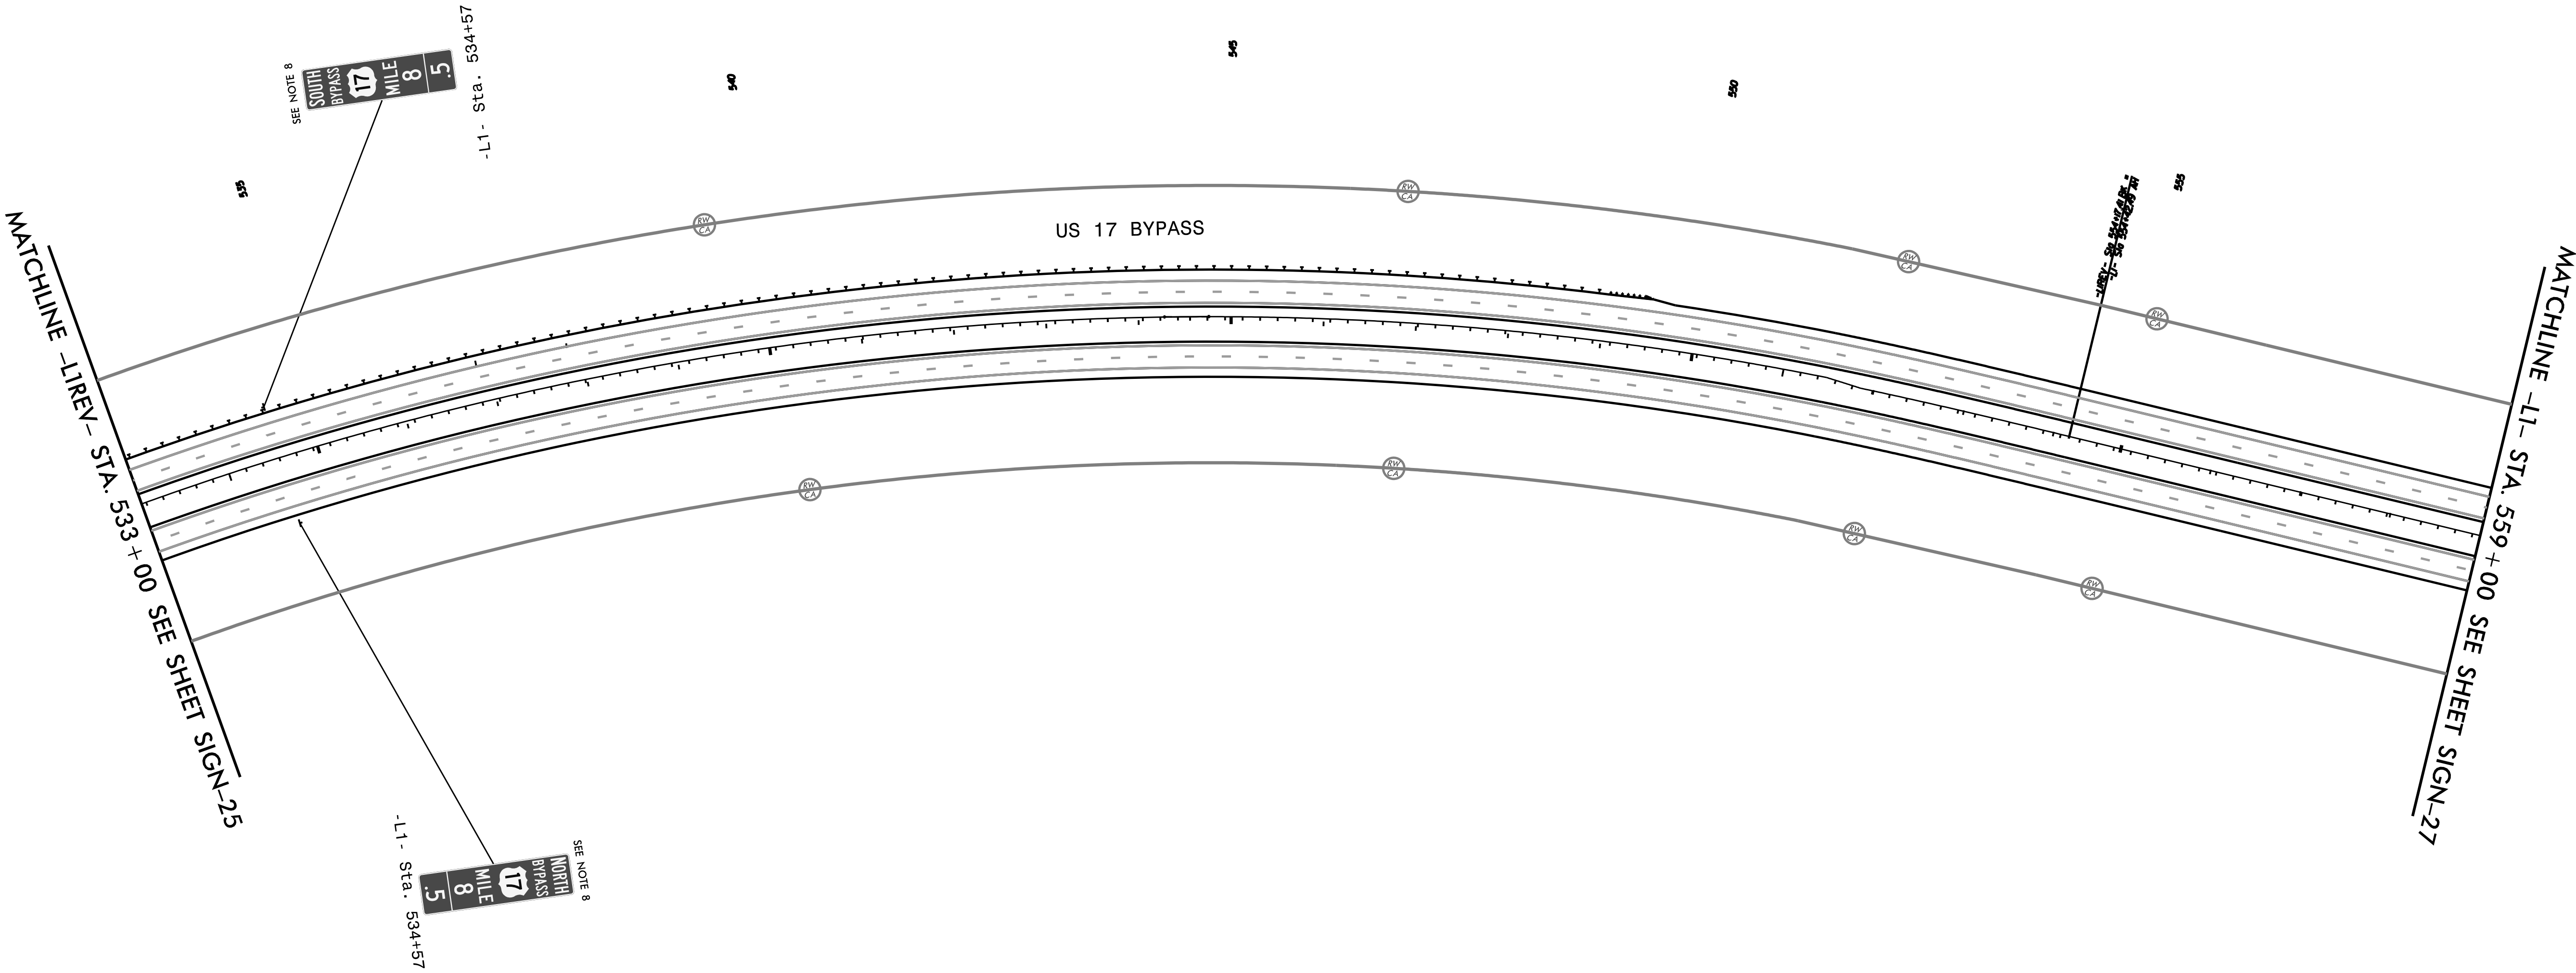

*****SYSTEM *****
*****SERIAL *****

EXISTING & PROPOSED SIGNING
-L1REV- 533+00 to -L1- STA.559+00
(US 17 Bypass)

PAY ITEM NOTES	
1	SIGN ERECTION, TYPE D
2	SIGN ERECTION, TYPE E
3	SIGN ERECTION, TYPE F
4	SIGN ERECTION, TYPE A (OVERHEAD)
5	SIGN ERECTION, TYPE B (OVERHEAD)
6	SIGN ERECTION, TYPE A (GROUND MOUNTED)
7	SIGN ERECTION, TYPE B (GROUND MOUNTED)
8	SIGN ERECTION, MILEMARKERS
9	SIGN ERECTION, OVERLAY (OVERHEAD)
10	SIGN ERECTION, OVERLAY (GROUND MOUNTED)
11	SIGN ERECTION, RELOCATE SIGN TYPE E (GROUND MOUNTED)
12	SIGN ERECTION, RELOCATE SIGN TYPE F (GROUND MOUNTED)
13	DISPOSAL OF SIGN SYSTEM, STEEL BEAM
14	DISPOSAL OF SIGN SYSTEM, U-CHANNEL
15	DISPOSAL OF SIGN SYSTEM, WOOD
16	DISPOSAL OF SIGN, A OR B (OVERHEAD)
17	DISPOSAL OF SIGN, A OR B (GROUND MOUNTED)
18	DISPOSAL OF SIGN, D, E OR F
19	DISPOSAL OF SIGN, MILEMARKERS
20	DISPOSAL OF LIGHTING SYSTEM
21	DISPOSAL OF WALKWAY
22	DISPOSAL OF SUPPORT, U-CHANNEL
23	SIGN ERECTION, RELOCATE TYPE D (GROUND MOUNTED)

TIP NO.
R-3300A

SHEET NO.
SIGN-27

APPROVED:

Petsy L. Watson

SS05/BB04P/ST43F...

DATE: 3/26/2025

SEAL

NORTH CAROLINA

PROFESSIONAL

SEAL


29449

ENGINEER

PETSY L. WATSON

DOCUMENT NOT CONSIDERED FINAL
UNLESS ALL SIGNATURES COMPLETED

 Stantec

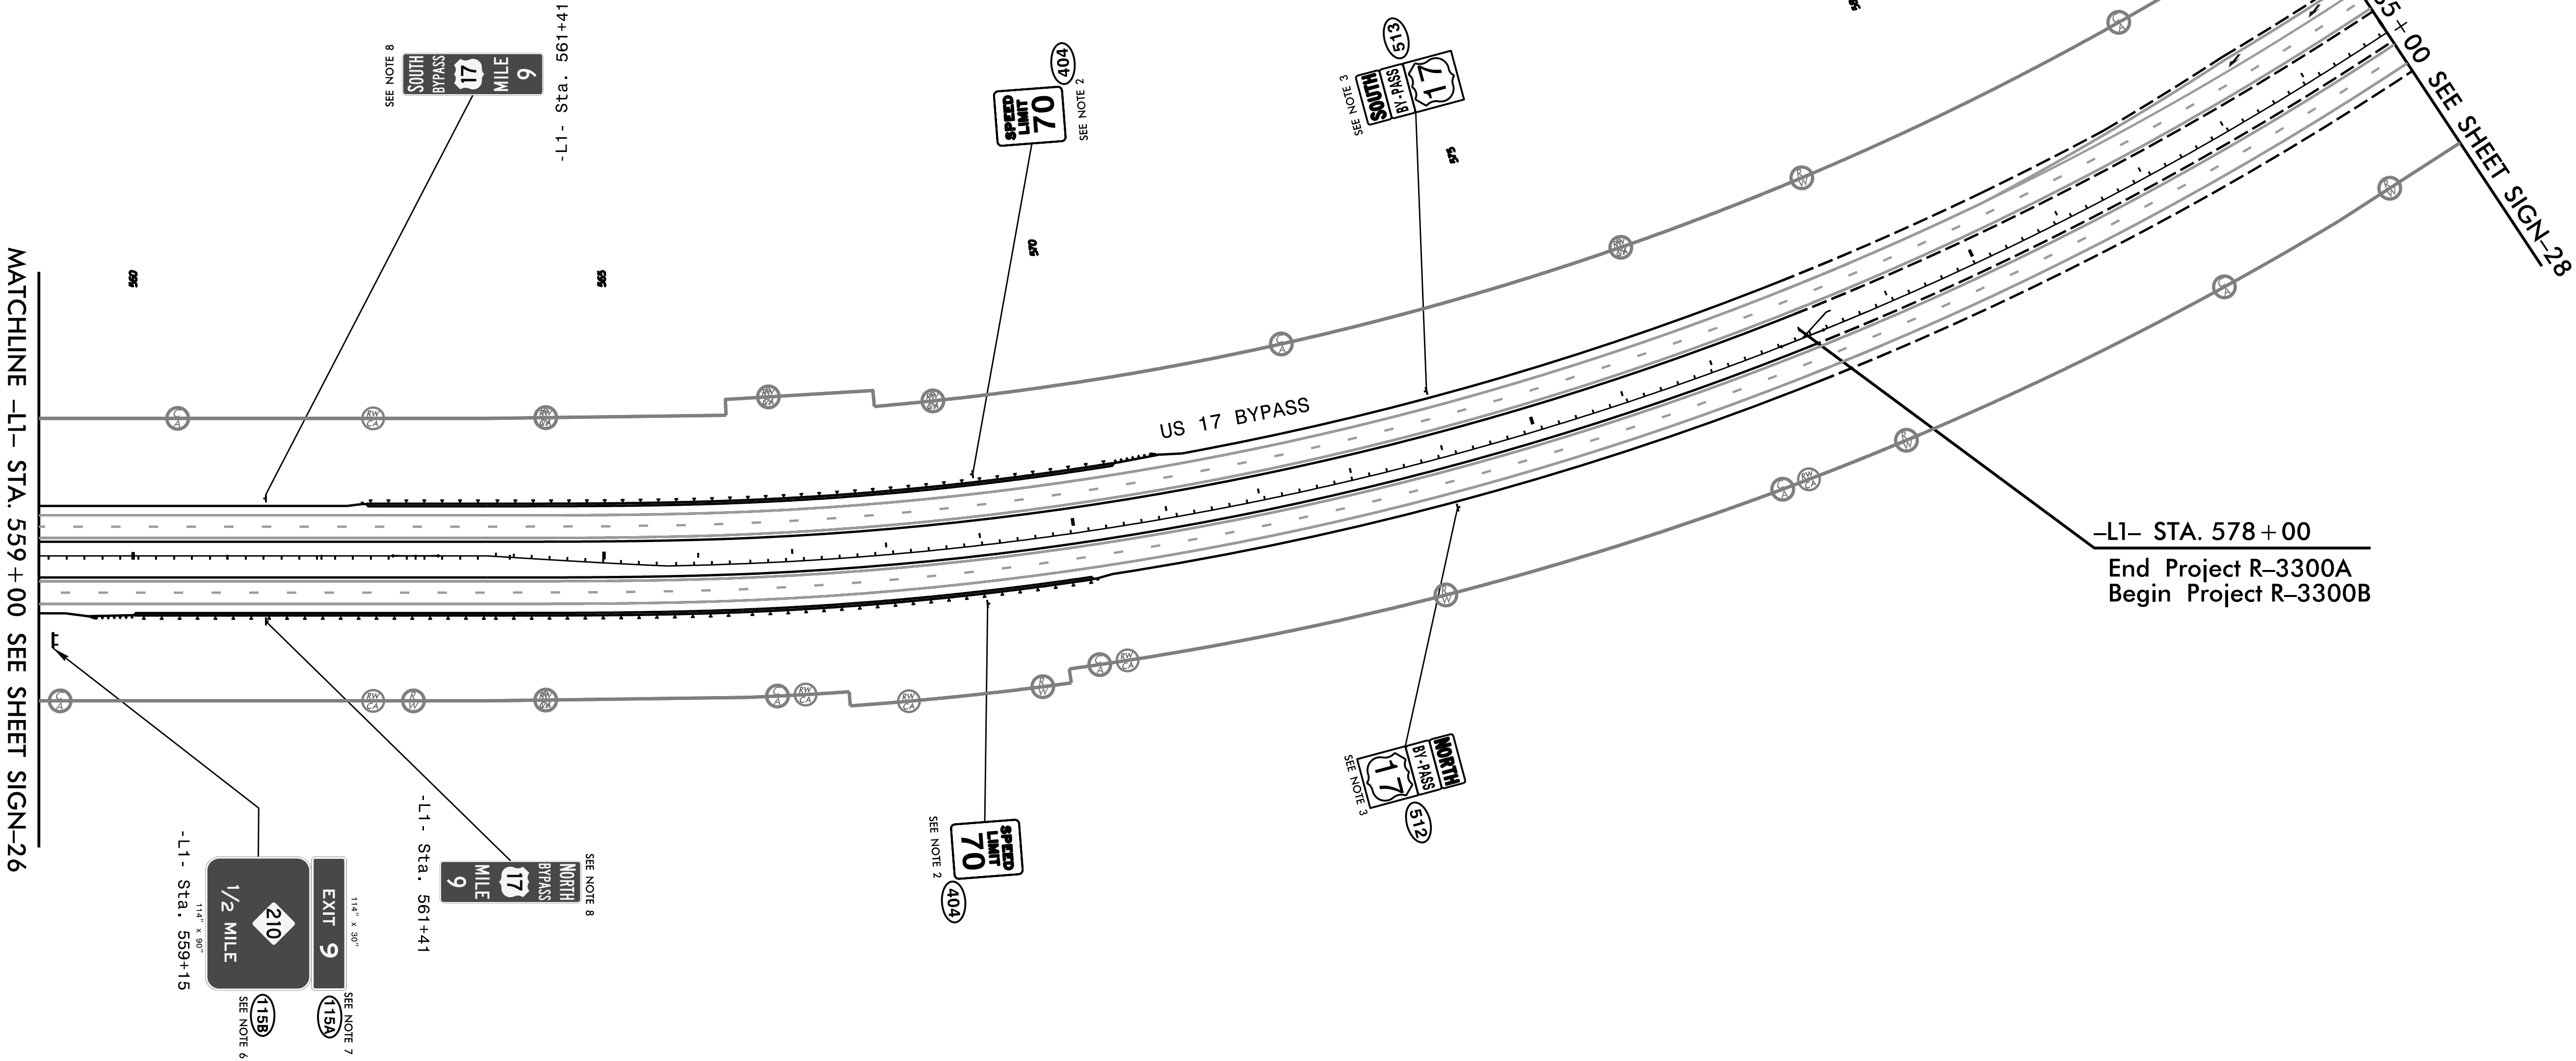

EXISTING & PROPOSED SIGNING
-L1- 559+00 to -L1- 585+00
(END R-3300A & BEGIN R3300B)
(US 17 Bypass)