

PAY ITEM NOTES	
1	SIGN ERECTION, TYPE D
2	SIGN ERECTION, TYPE E
3	SIGN ERECTION, TYPE F
4	SIGN ERECTION, TYPE A (OVERHEAD)
5	SIGN ERECTION, TYPE B (OVERHEAD)
6	SIGN ERECTION, TYPE A (GROUND MOUNTED)
7	SIGN ERECTION, TYPE B (GROUND MOUNTED)
8	SIGN ERECTION, MILEMARKERS
9	SIGN ERECTION, OVERLAY (OVERHEAD)
10	SIGN ERECTION, OVERLAY (GROUND MOUNTED)
11	SIGN ERECTION, RELOCATE SIGN TYPE E (GROUND MOUNTED)
12	SIGN ERECTION, RELOCATE SIGN TYPE F (GROUND MOUNTED)
13	DISPOSAL OF SIGN SYSTEM, STEEL BEAM
14	DISPOSAL OF SIGN SYSTEM, U-CHANNEL
15	DISPOSAL OF SIGN SYSTEM, WOOD
16	DISPOSAL OF SIGN, A OR B (OVERHEAD)
17	DISPOSAL OF SIGN, A OR B (GROUND MOUNTED)
18	DISPOSAL OF SIGN, D, E OR F
19	DISPOSAL OF SIGN, MILEMARKERS
20	DISPOSAL OF LIGHTING SYSTEM
21	DISPOSAL OF WALKWAY
22	DISPOSAL OF SUPPORT, U-CHANNEL
23	SIGN ERECTION, RELOCATE TYPE D (GROUND MOUNTED)

TIP NO.
R-3300A

SHEET NO.
SIGN-47

APPROVED:

Petsy L. Watson

2025/08/07 14:57

DATE: 4/10/2025

SEAL

NORTH CAROLINA

PROFESSIONAL

SEAL


29449

ENGINEER

PETSY L. WATSON

DOCUMENT NOT CONSIDERED FINAL
UNLESS ALL SIGNATURES COMPLETED

 Stantec

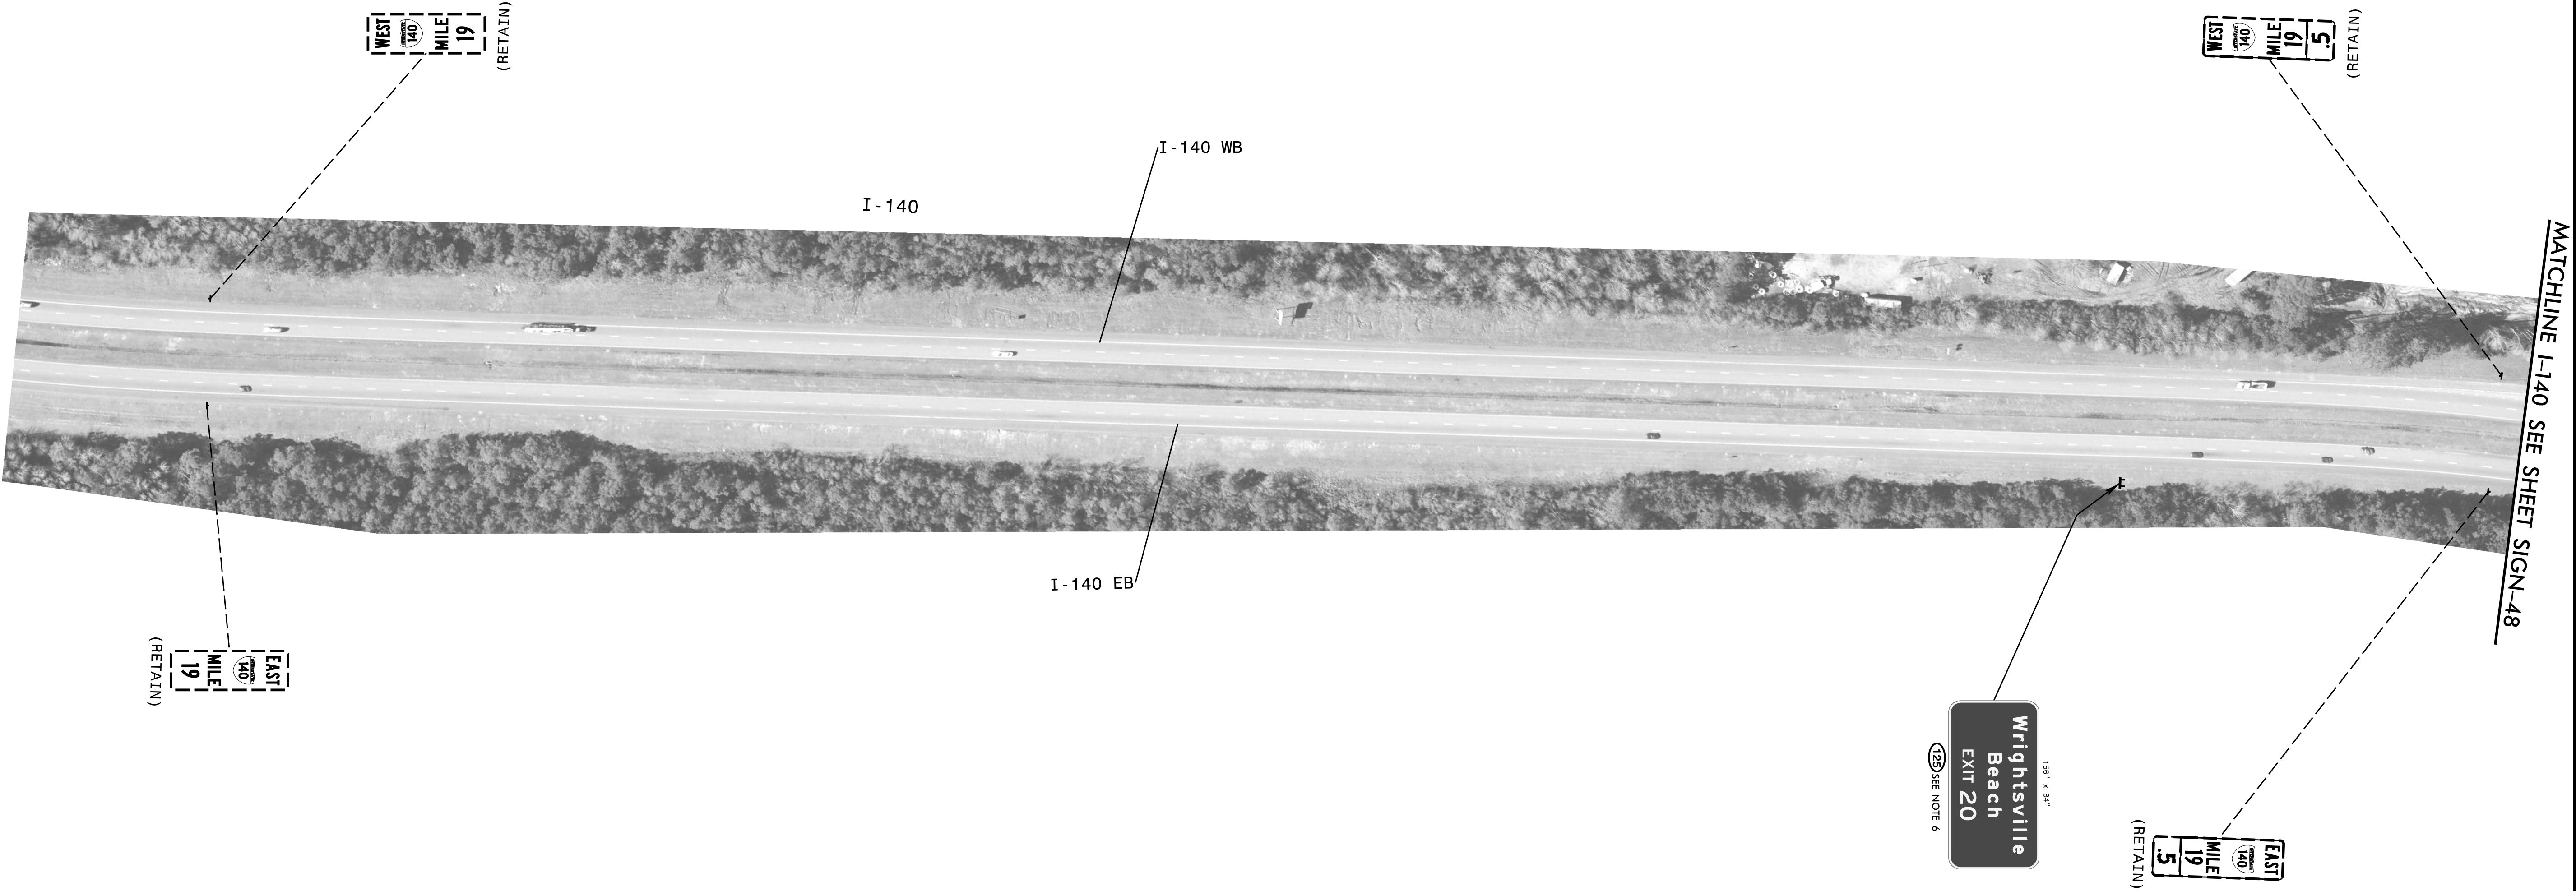

EXISTING & PROPOSED SIGNING
BEYOND PROJECT LIMITS
(I-140)

PAY ITEM NOTES	
1	SIGN ERECTION, TYPE D
2	SIGN ERECTION, TYPE E
3	SIGN ERECTION, TYPE F
4	SIGN ERECTION, TYPE A (OVERHEAD)
5	SIGN ERECTION, TYPE B (OVERHEAD)
6	SIGN ERECTION, TYPE A (GROUND MOUNTED)
7	SIGN ERECTION, TYPE B (GROUND MOUNTED)
8	SIGN ERECTION, MILEMARKERS
9	SIGN ERECTION, OVERLAY (OVERHEAD)
10	SIGN ERECTION, OVERLAY (GROUND MOUNTED)
11	SIGN ERECTION, RELOCATE SIGN TYPE E (GROUND MOUNTED)
12	SIGN ERECTION, RELOCATE SIGN TYPE F (GROUND MOUNTED)
13	DISPOSAL OF SIGN SYSTEM, STEEL BEAM
14	DISPOSAL OF SIGN SYSTEM, U-CHANNEL
15	DISPOSAL OF SIGN SYSTEM, WOOD
16	DISPOSAL OF SIGN, A OR B (OVERHEAD)
17	DISPOSAL OF SIGN, A OR B (GROUND MOUNTED)
18	DISPOSAL OF SIGN, D, E OR F
19	DISPOSAL OF SIGN, MILEMARKERS
20	DISPOSAL OF LIGHTING SYSTEM
21	DISPOSAL OF WALKWAY
22	DISPOSAL OF SUPPORT, U-CHANNEL
23	SIGN ERECTION, RELOCATE TYPE D (GROUND MOUNTED)

TIP NO.
R-3300A

SHEET NO.
SIGN-48

APPROVED:

Petsy L. Watson
SS0678854F8743F...


DATE: 3/26/2025

SEAL

NORTH CAROLINA
PROFESSIONAL
SEAL
29449
ENGINEER
PETSY L. WATSON

DOCUMENT NOT CONSIDERED FINAL
UNLESS ALL SIGNATURES COMPLETED



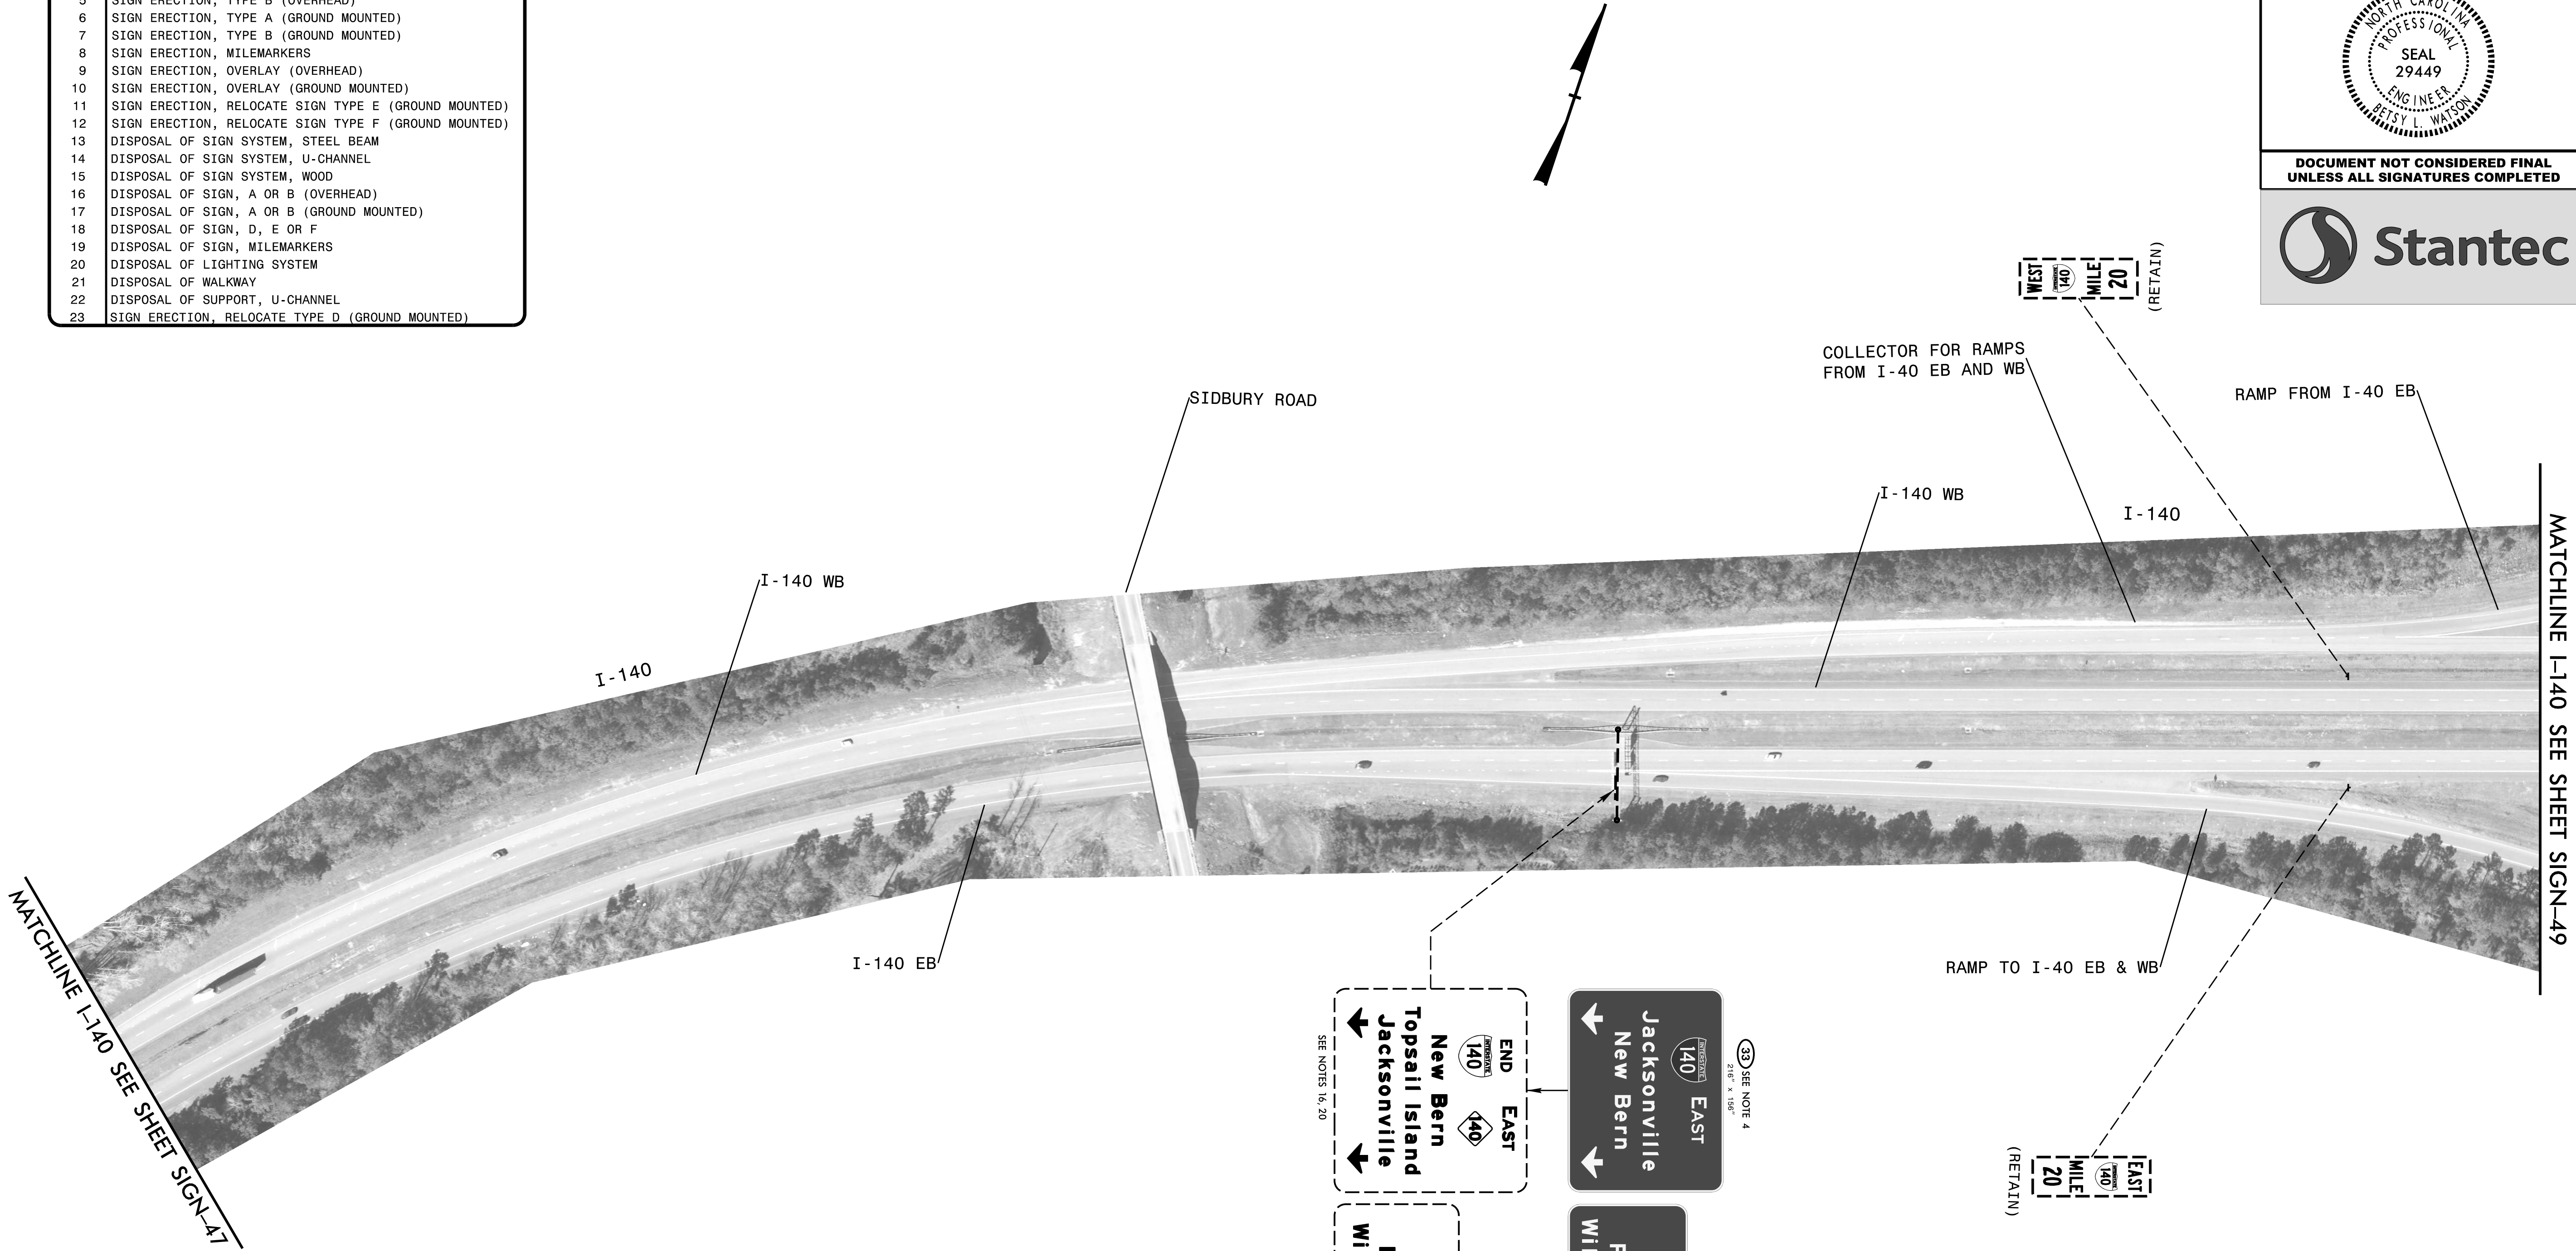

EXISTING & PROPOSED SIGNING
BEYOND PROJECT LIMITS
(I-140)