

TIP NO.  
R-3300A

SHEET NO.  
SIGN-54

APPROVED: 

Petsy L. Watson

SSER/BB04P/6743F...

DATE: 3/26/2025

SEAL

NORTH CAROLINA

PROFESSIONAL


SEAL


29449

ENGINEER

PETSY L. WATSON

DOCUMENT NOT CONSIDERED FINAL  
UNLESS ALL SIGNATURES COMPLETED

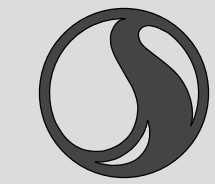 Stantec

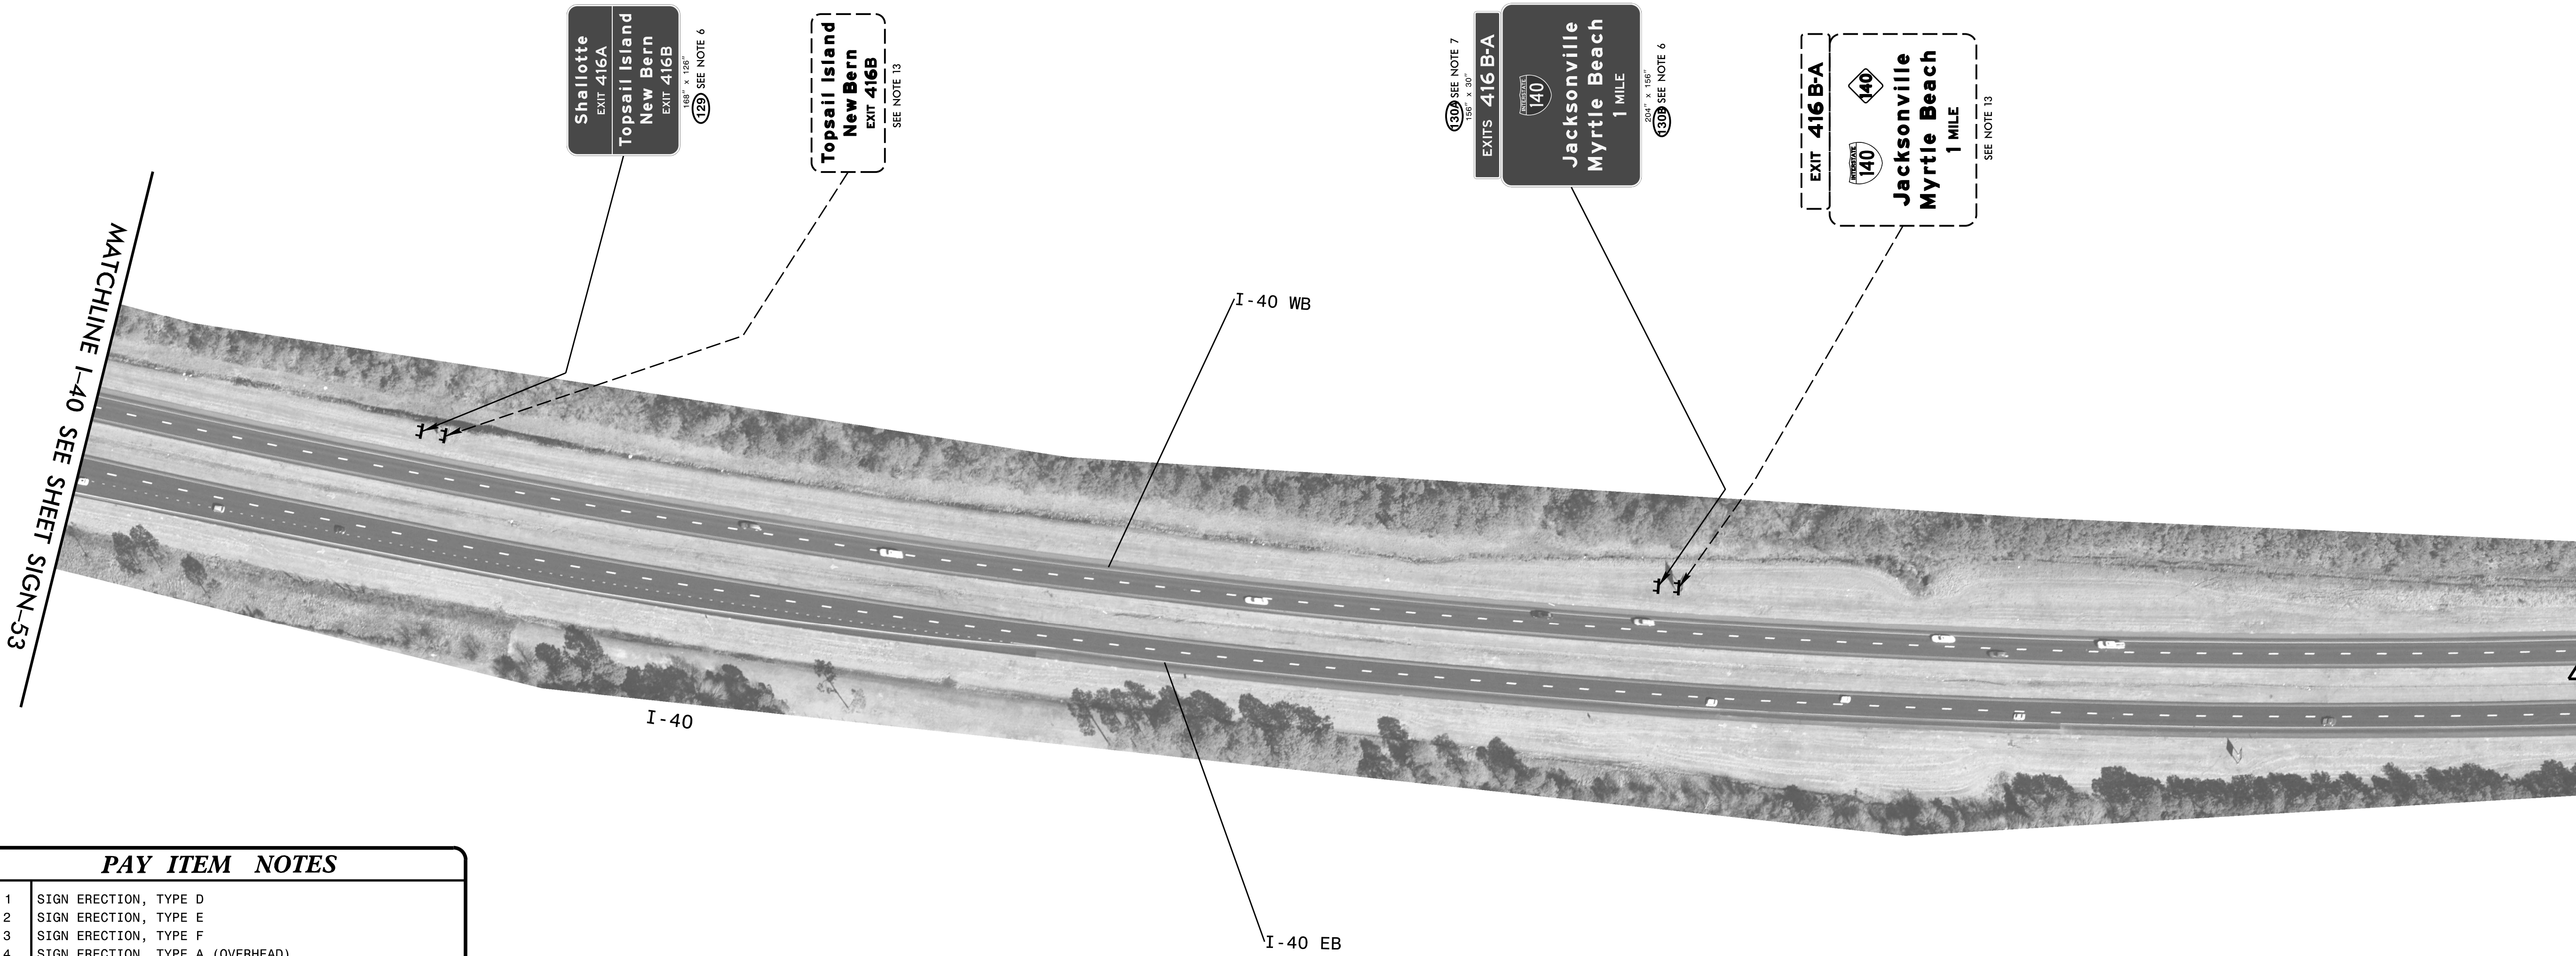

PAY ITEM NOTES	
1	SIGN ERECTION, TYPE D
2	SIGN ERECTION, TYPE E
3	SIGN ERECTION, TYPE F
4	SIGN ERECTION, TYPE A (OVERHEAD)
5	SIGN ERECTION, TYPE B (OVERHEAD)
6	SIGN ERECTION, TYPE A (GROUND MOUNTED)
7	SIGN ERECTION, TYPE B (GROUND MOUNTED)
8	SIGN ERECTION, MILEMARKERS
9	SIGN ERECTION, OVERLAY (OVERHEAD)
10	SIGN ERECTION, OVERLAY (GROUND MOUNTED)
11	SIGN ERECTION, RELOCATE SIGN TYPE E (GROUND MOUNTED)
12	SIGN ERECTION, RELOCATE SIGN TYPE F (GROUND MOUNTED)
13	DISPOSAL OF SIGN SYSTEM, STEEL BEAM
14	DISPOSAL OF SIGN SYSTEM, U-CHANNEL
15	DISPOSAL OF SIGN SYSTEM, WOOD
16	DISPOSAL OF SIGN, A OR B (OVERHEAD)
17	DISPOSAL OF SIGN, A OR B (GROUND MOUNTED)
18	DISPOSAL OF SIGN, D, E OR F
19	DISPOSAL OF SIGN, MILEMARKERS
20	DISPOSAL OF LIGHTING SYSTEM
21	DISPOSAL OF WALKWAY
22	DISPOSAL OF SUPPORT, U-CHANNEL
23	SIGN ERECTION, RELOCATE TYPE D (GROUND MOUNTED)

EXISTING & PROPOSED SIGNING  
BEYOND PROJECT LIMITS  
(I-40)



TIP NO.  
R-3300A

SHEET NO.  
SIGN-55

APPROVED: 


Petsy L. Watson  
SS0678854F8743F...


DATE: 3/26/2025

SEAL  

NORTH CAROLINA  
PROFESSIONAL  
SEAL  
29449  
ENGINEER  
PETSY L. WATSON

DOCUMENT NOT CONSIDERED FINAL  
UNLESS ALL SIGNATURES COMPLETED

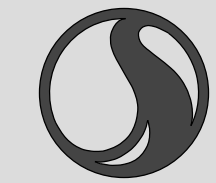 **Stantec**

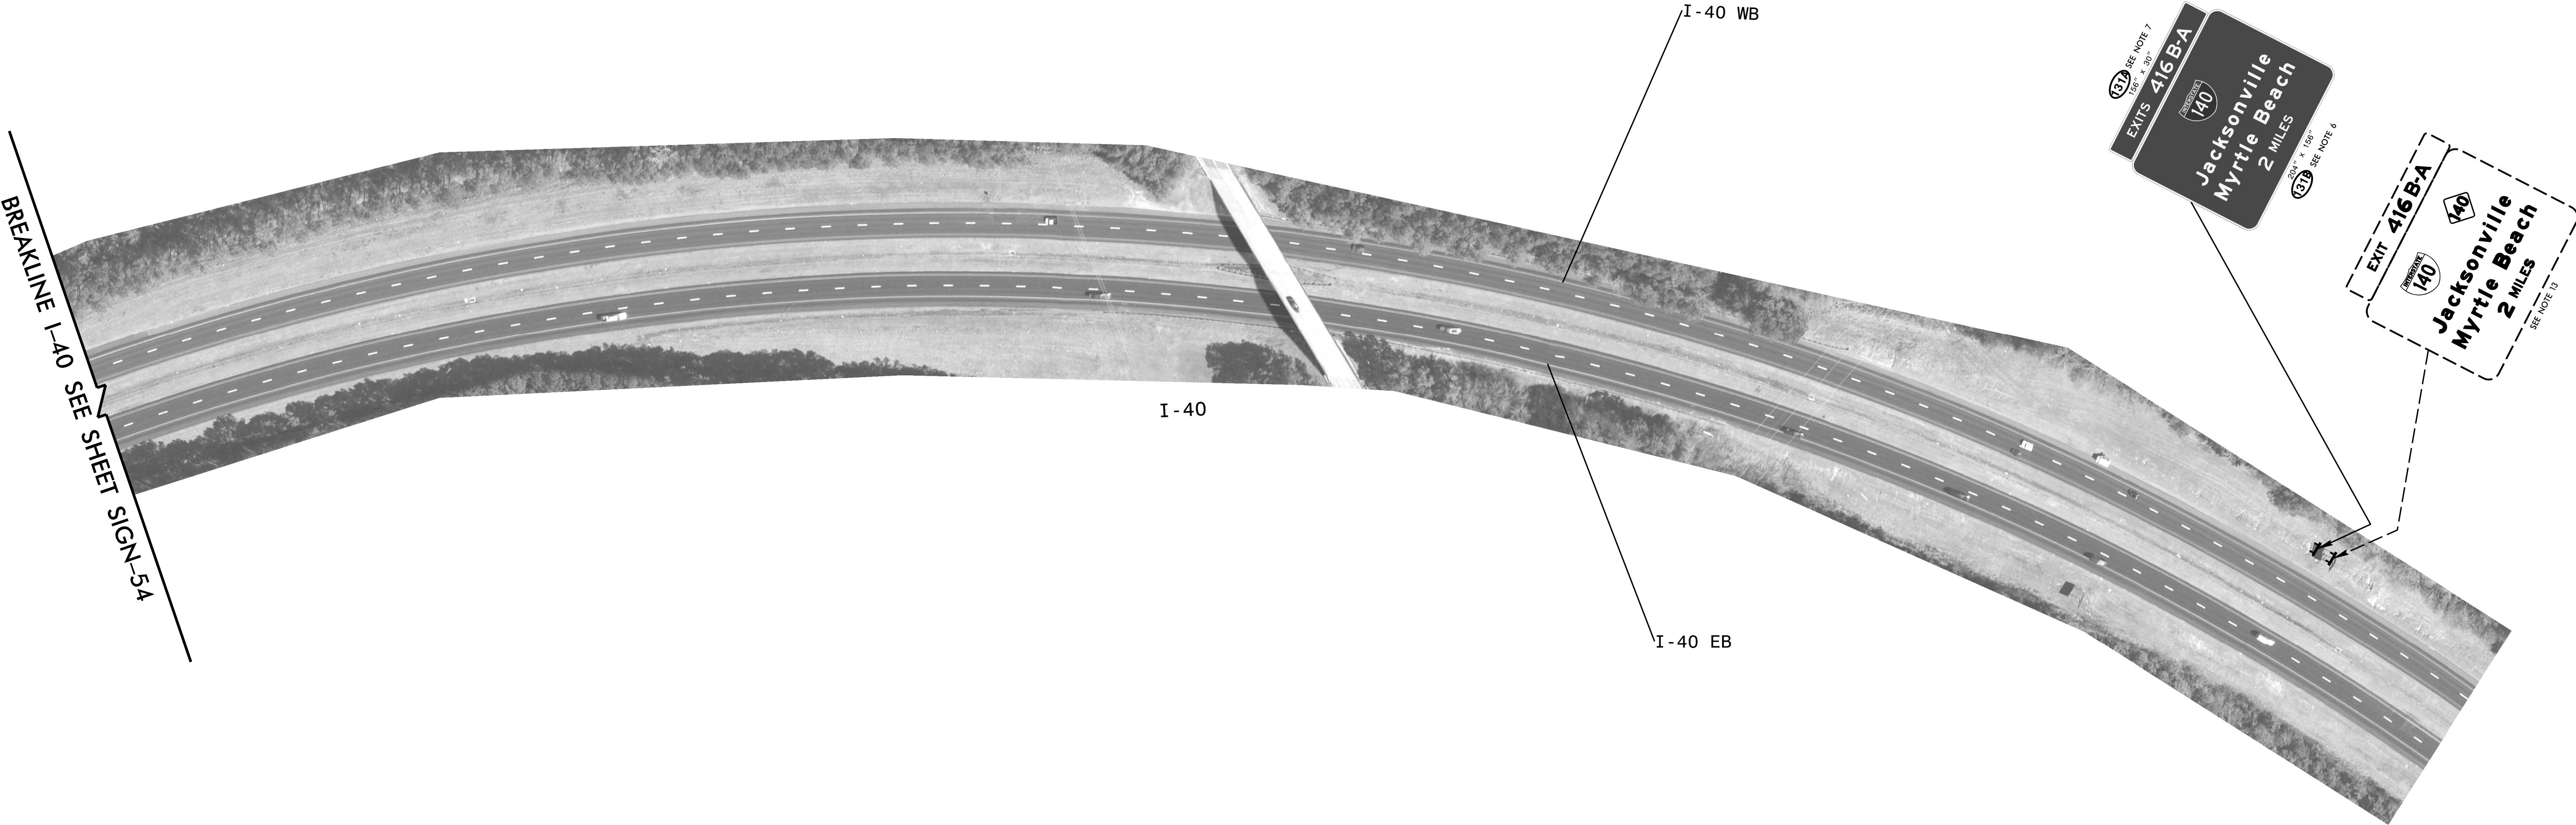

PAY ITEM NOTES	
1	SIGN ERECTION, TYPE D
2	SIGN ERECTION, TYPE E
3	SIGN ERECTION, TYPE F
4	SIGN ERECTION, TYPE A (OVERHEAD)
5	SIGN ERECTION, TYPE B (OVERHEAD)
6	SIGN ERECTION, TYPE A (GROUND MOUNTED)
7	SIGN ERECTION, TYPE B (GROUND MOUNTED)
8	SIGN ERECTION, MILEMARKERS
9	SIGN ERECTION, OVERLAY (OVERHEAD)
10	SIGN ERECTION, OVERLAY (GROUND MOUNTED)
11	SIGN ERECTION, RELOCATE SIGN TYPE E (GROUND MOUNTED)
12	SIGN ERECTION, RELOCATE SIGN TYPE F (GROUND MOUNTED)
13	DISPOSAL OF SIGN SYSTEM, STEEL BEAM
14	DISPOSAL OF SIGN SYSTEM, U-CHANNEL
15	DISPOSAL OF SIGN SYSTEM, WOOD
16	DISPOSAL OF SIGN, A OR B (OVERHEAD)
17	DISPOSAL OF SIGN, A OR B (GROUND MOUNTED)
18	DISPOSAL OF SIGN, D, E OR F
19	DISPOSAL OF SIGN, MILEMARKERS
20	DISPOSAL OF LIGHTING SYSTEM
21	DISPOSAL OF WALKWAY
22	DISPOSAL OF SUPPORT, U-CHANNEL
23	SIGN ERECTION, RELOCATE TYPE D (GROUND MOUNTED)

EXISTING & PROPOSED SIGNING  
BEYOND PROJECT LIMITS  
(I-40)

\*\*\*\*\*SYSTEM \*\*\*\*\*  
\*\*\*\*\*SERIAL \*\*\*\*\*