


TIP PROJECT: R-3300A

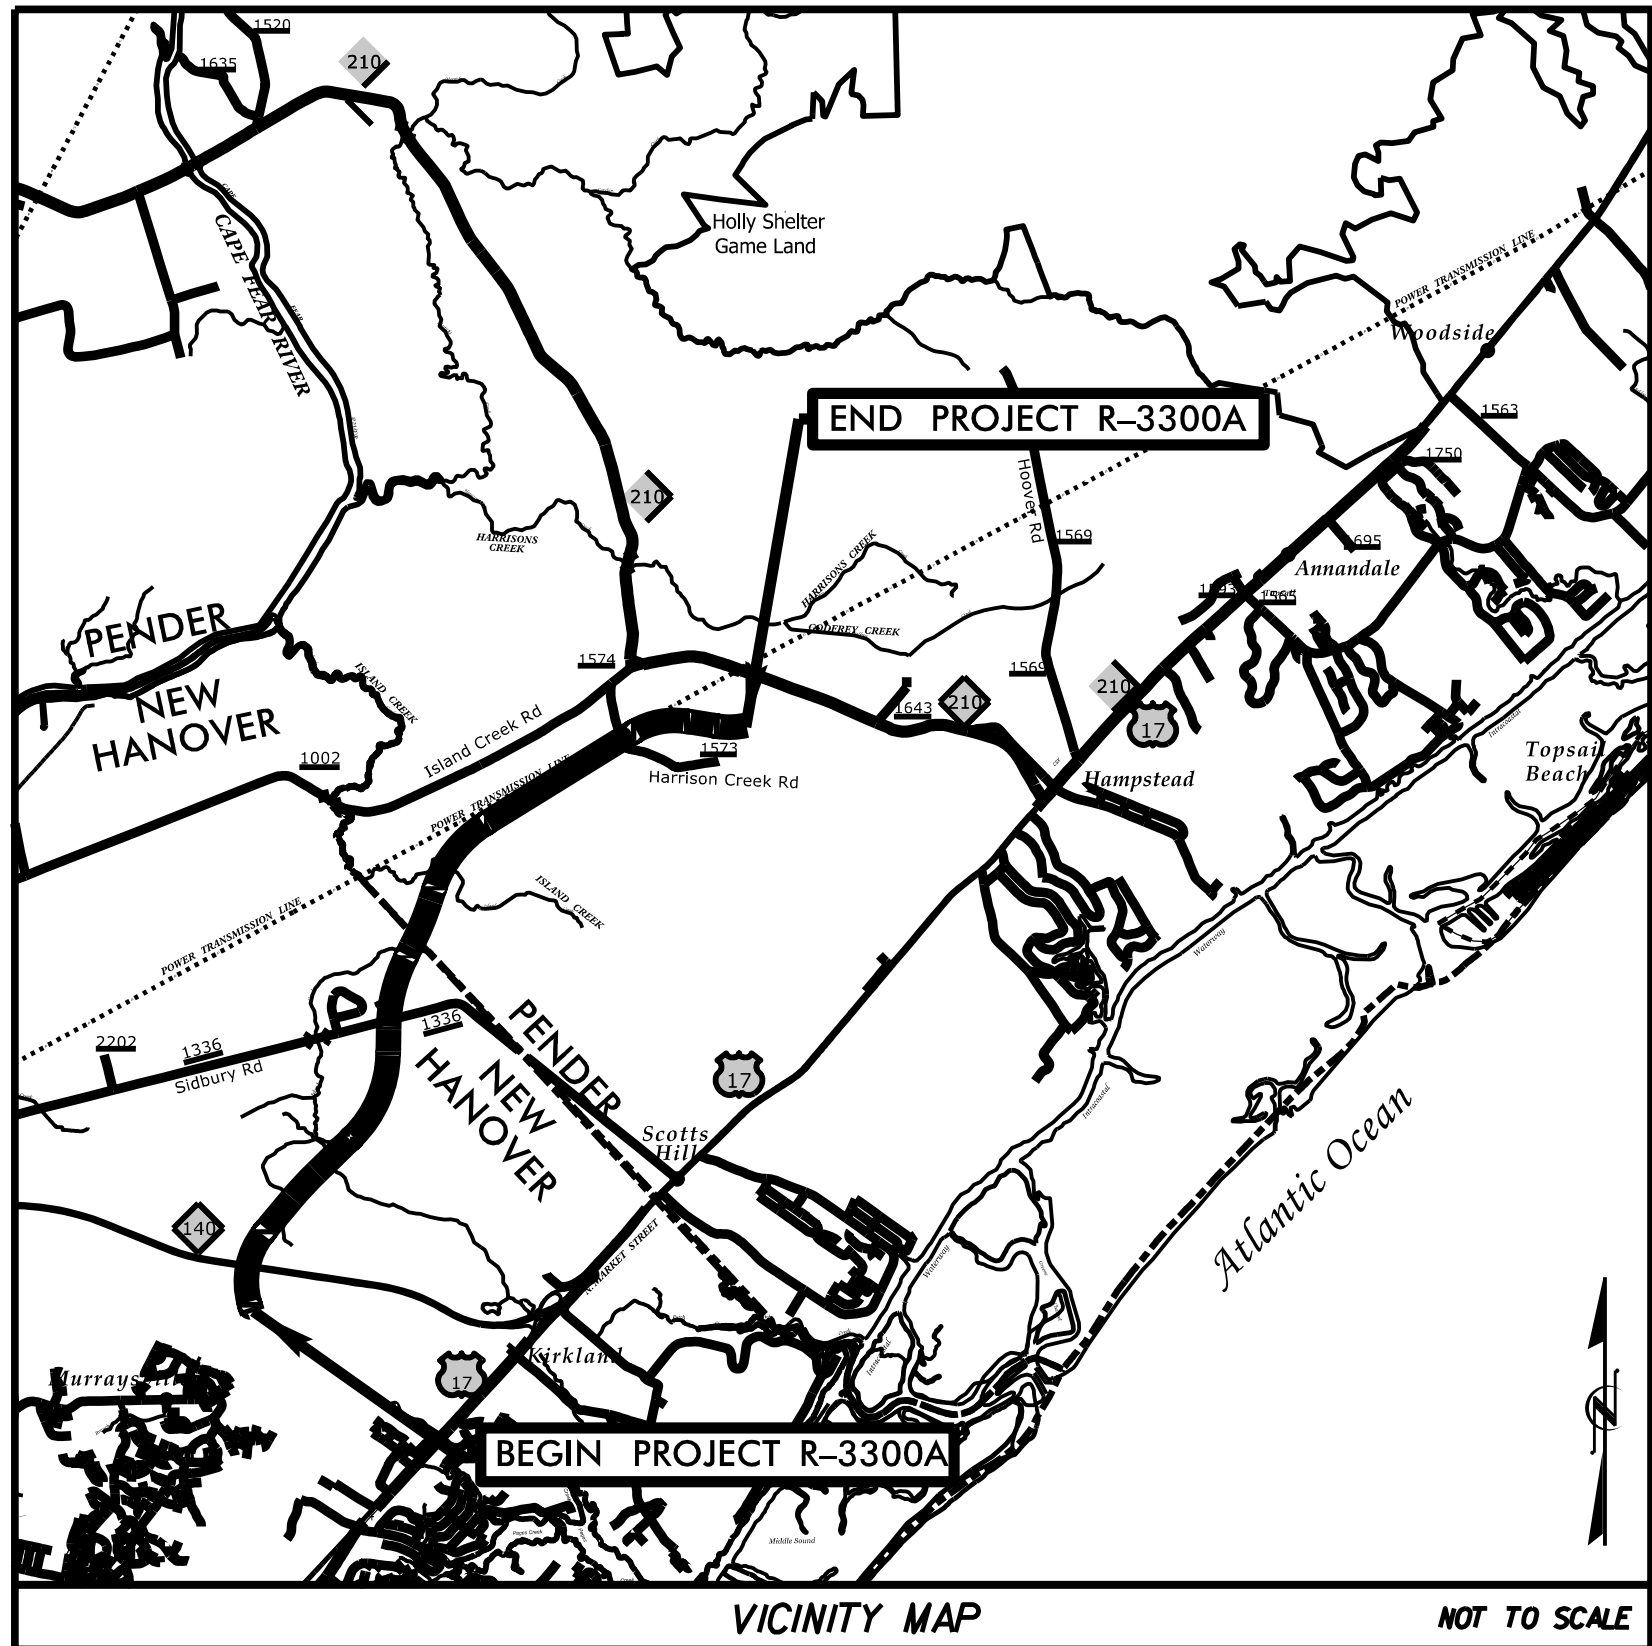


STATE OF NORTH CAROLINA DIVISION OF HIGHWAYS

UTILITIES BY OTHERS PLANS PENDER COUNTY

LOCATION: US 17 (HAMPSTEAD BYPASS) FROM NC 140
(WILMINGTON BYPASS) TO NC 210
TYPE OF WORK: POWER (DISTRIBUTION & TRANSMISSION),
COMMUNICATIONS

NOTE:
ALL UTILITY WORK SHOWN ON THIS
SHEET WILL BE DONE BY OTHERS.
NO PAYMENT WILL BE MADE TO
THE CONTRACTOR FOR UTILITY WORK
SHOWN ON THIS SHEET.

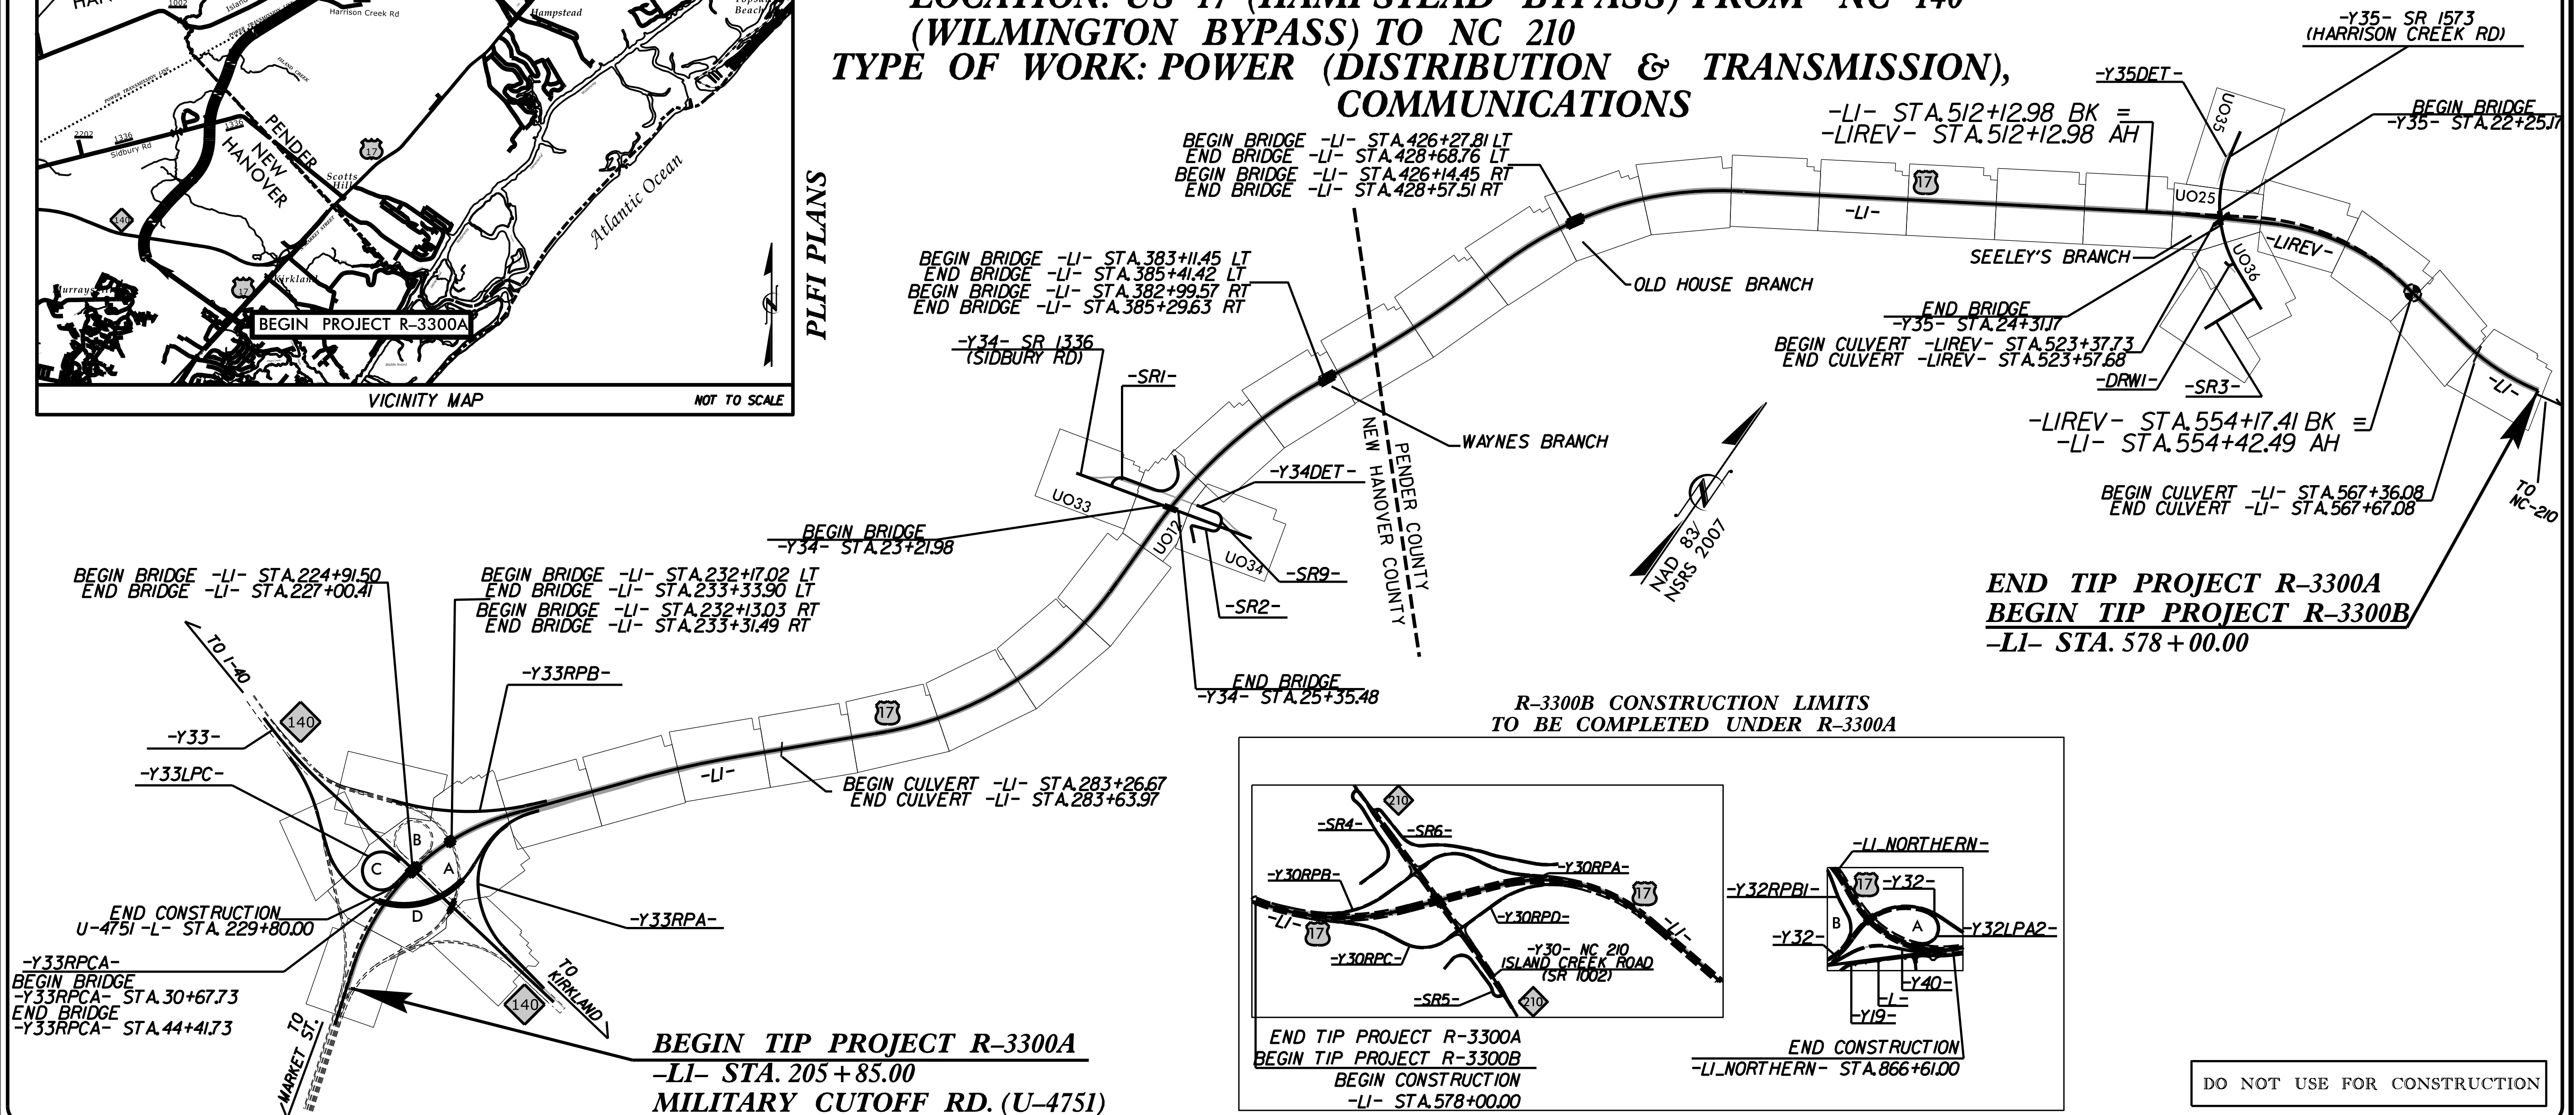

GRAPHIC SCALES



INDEX OF SHEETS

SHEET NO.:

UO-1

UO-12,25,33-36

DESCRIPTION:

TITLE SHEET

UBO PLAN SHEETS

UTILITY OWNERS WITH CONFLICTS


- (A) POWER TRANSMISSION-DUKE ENERGY
- (B) POWER DISTRIBUTION-DUKE ENERGY
- (C) COMMUNICATIONS-AT&T
- (D) COMMUNICATIONS-SPECTRUM
- (E) COMMUNICATIONS-DUKE FIBER

PREPARED IN THE OFFICE OF:



2641 SUMNER BOULEVARD
SUITE 116
RALEIGH, NC 27616
(919) 878-7466

TODD BUTNER UTILITY PROJECT MANAGER
WILL PACE PROJECT UTILITY COORDINATOR

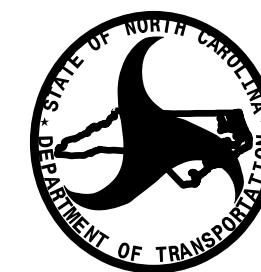

DIVISION OF HIGHWAYS
DIVISION 3

5501 BARBADOS BLVD
CASTLE HAYNE, NC 28429

TIM GODWIN DIVISION UTILITY ENGINEER
CHRIS SUTTON DIVISION UTILITY COORD

DO NOT USE FOR CONSTRUCTION

SPECTRUM TIE-IN

END CONSTRUCTION
-SRI- Sta. 23+00.00

- ABANDONED


ABANDONED

CHLINE -LI- STA 360+00.00 SEE SHEET 15

3/5/2025
...\\Proj\R3300A_rdy-psh_14.dgn
11:18:20 AM


UTILITIES BY OTHERS

ALL PROPOSED UTILITY WORK SHOWN ON THIS SHEET WILL BE DONE BY OTHERS. NO PAYMENT WILL BE MADE TO THE CONTRACTOR FOR PROPOSED UTILITY WORK SHOWN ON THIS SHEET.

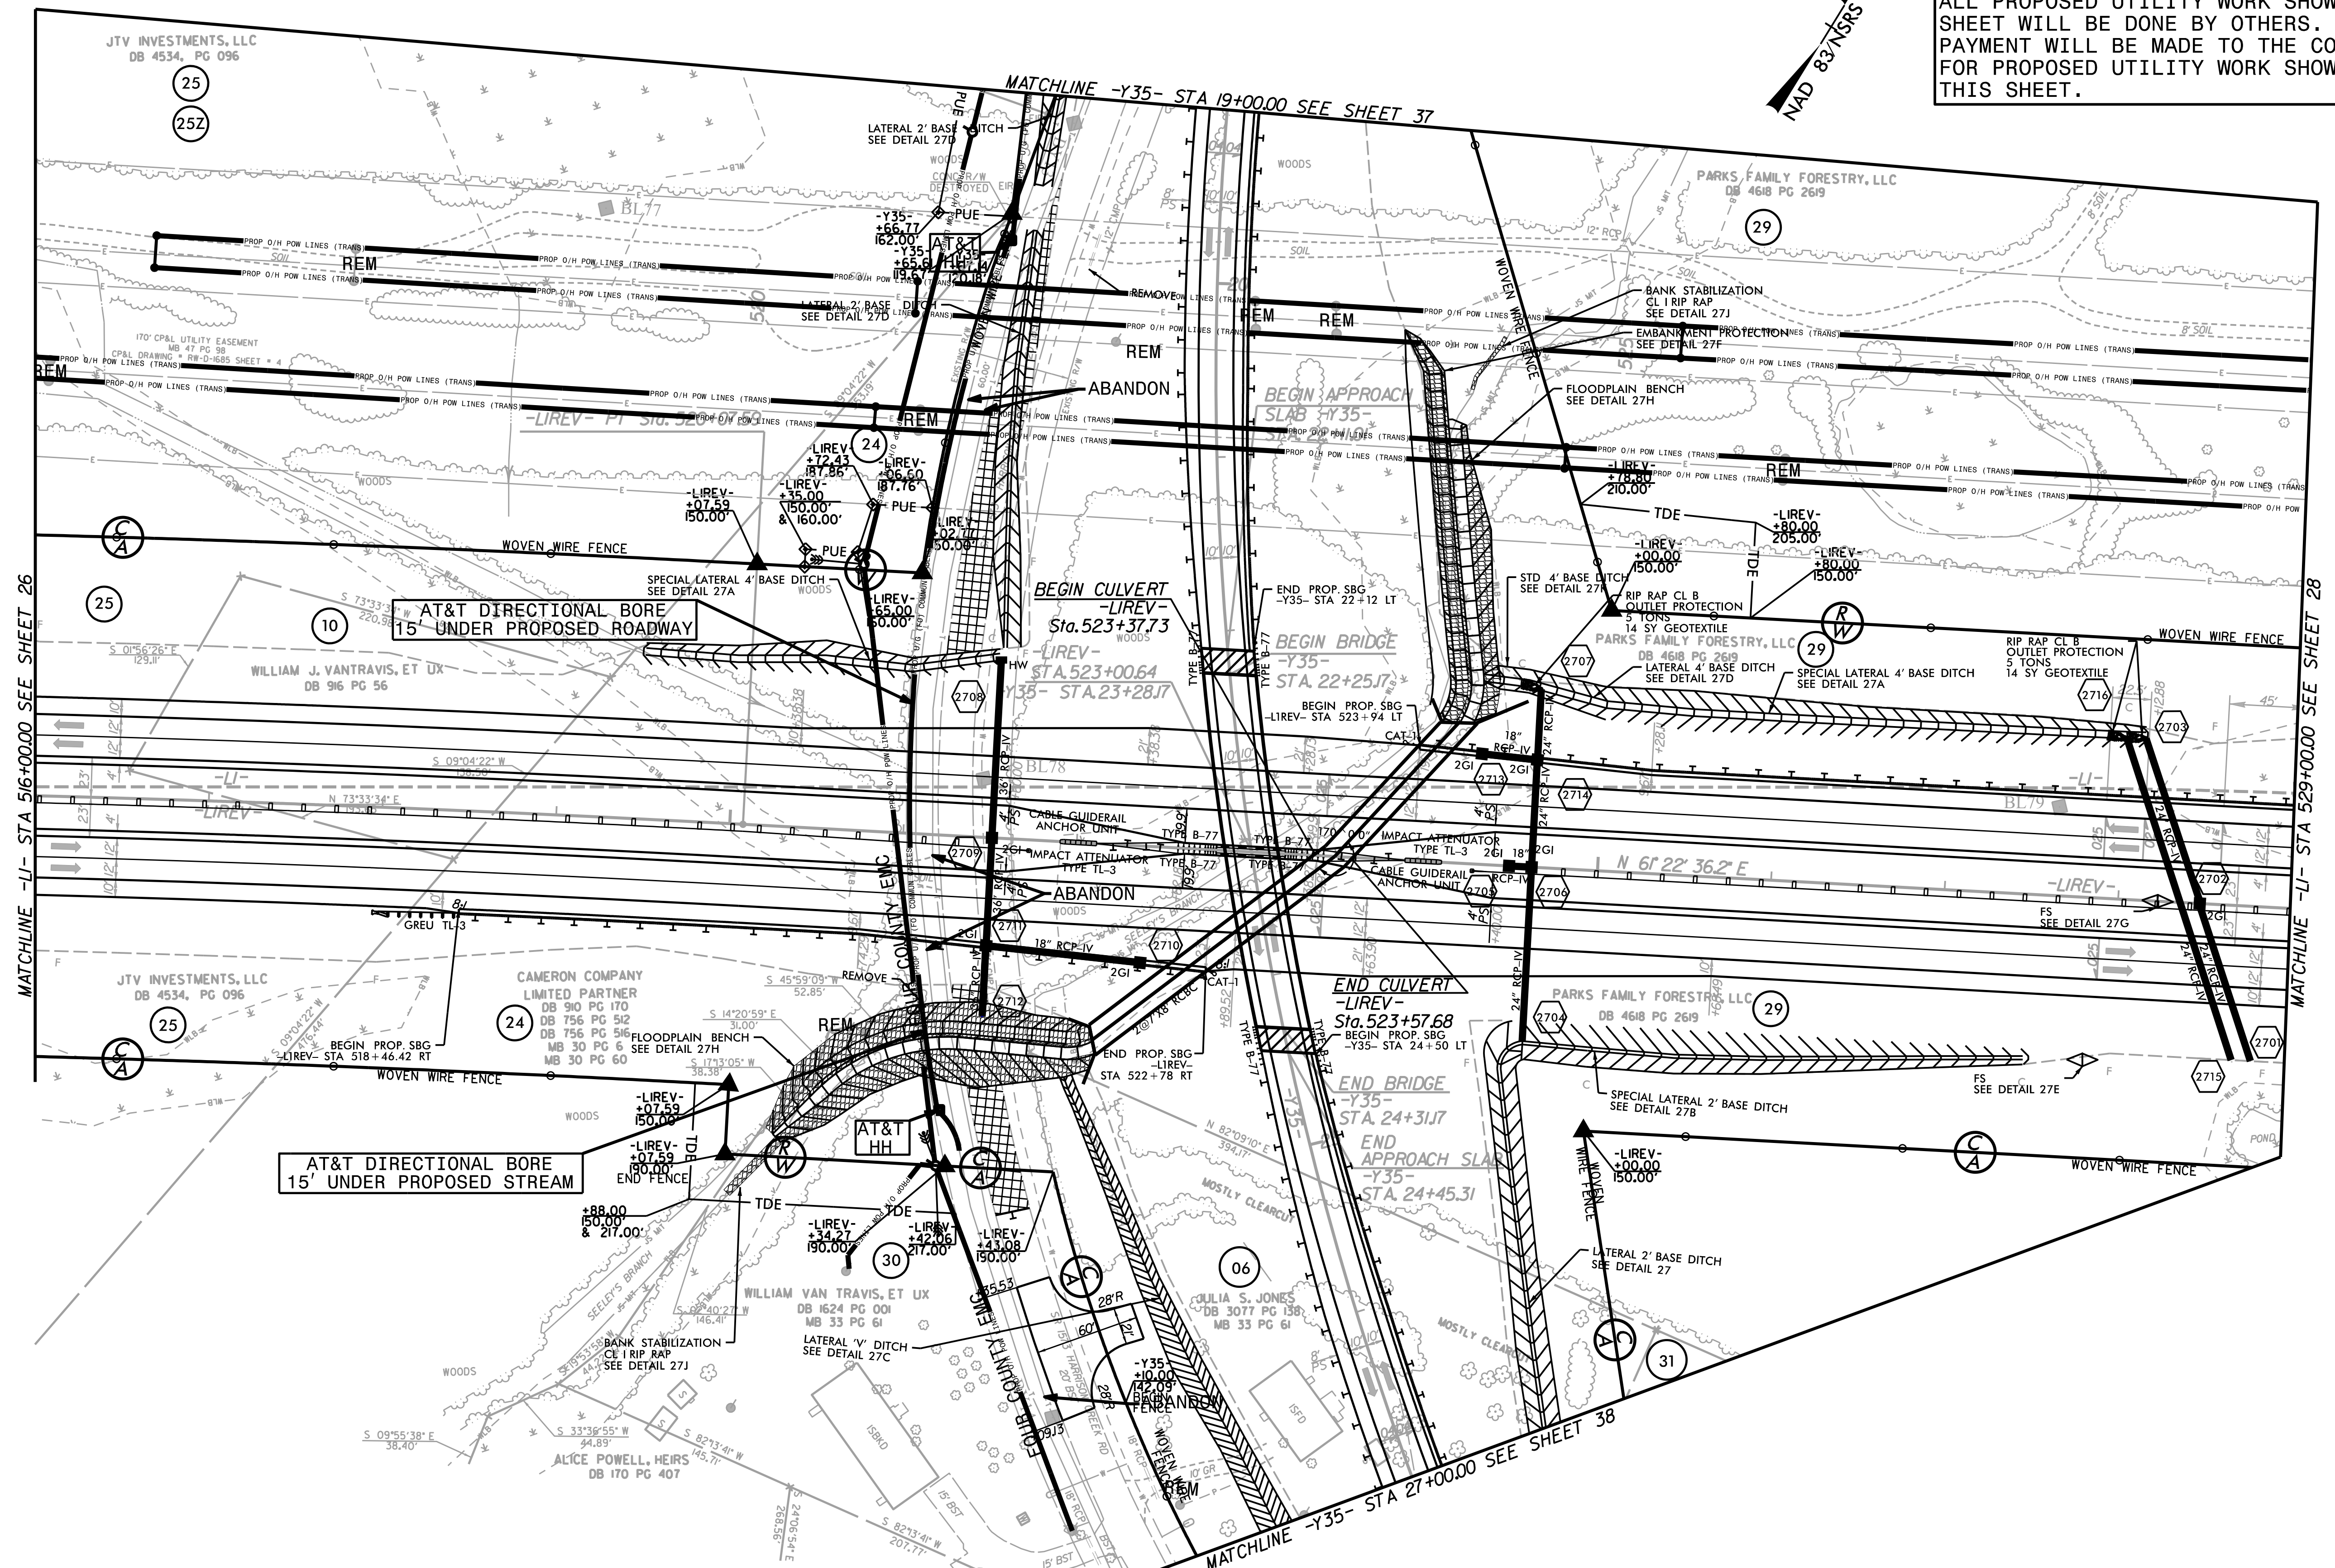

UTILITIES BY OTHERS

ALL PROPOSED UTILITY WORK SHOWN ON THIS SHEET WILL BE DONE BY OTHERS. NO PAYMENT WILL BE MADE TO THE CONTRACTOR FOR PROPOSED UTILITY WORK SHOWN ON THIS SHEET.

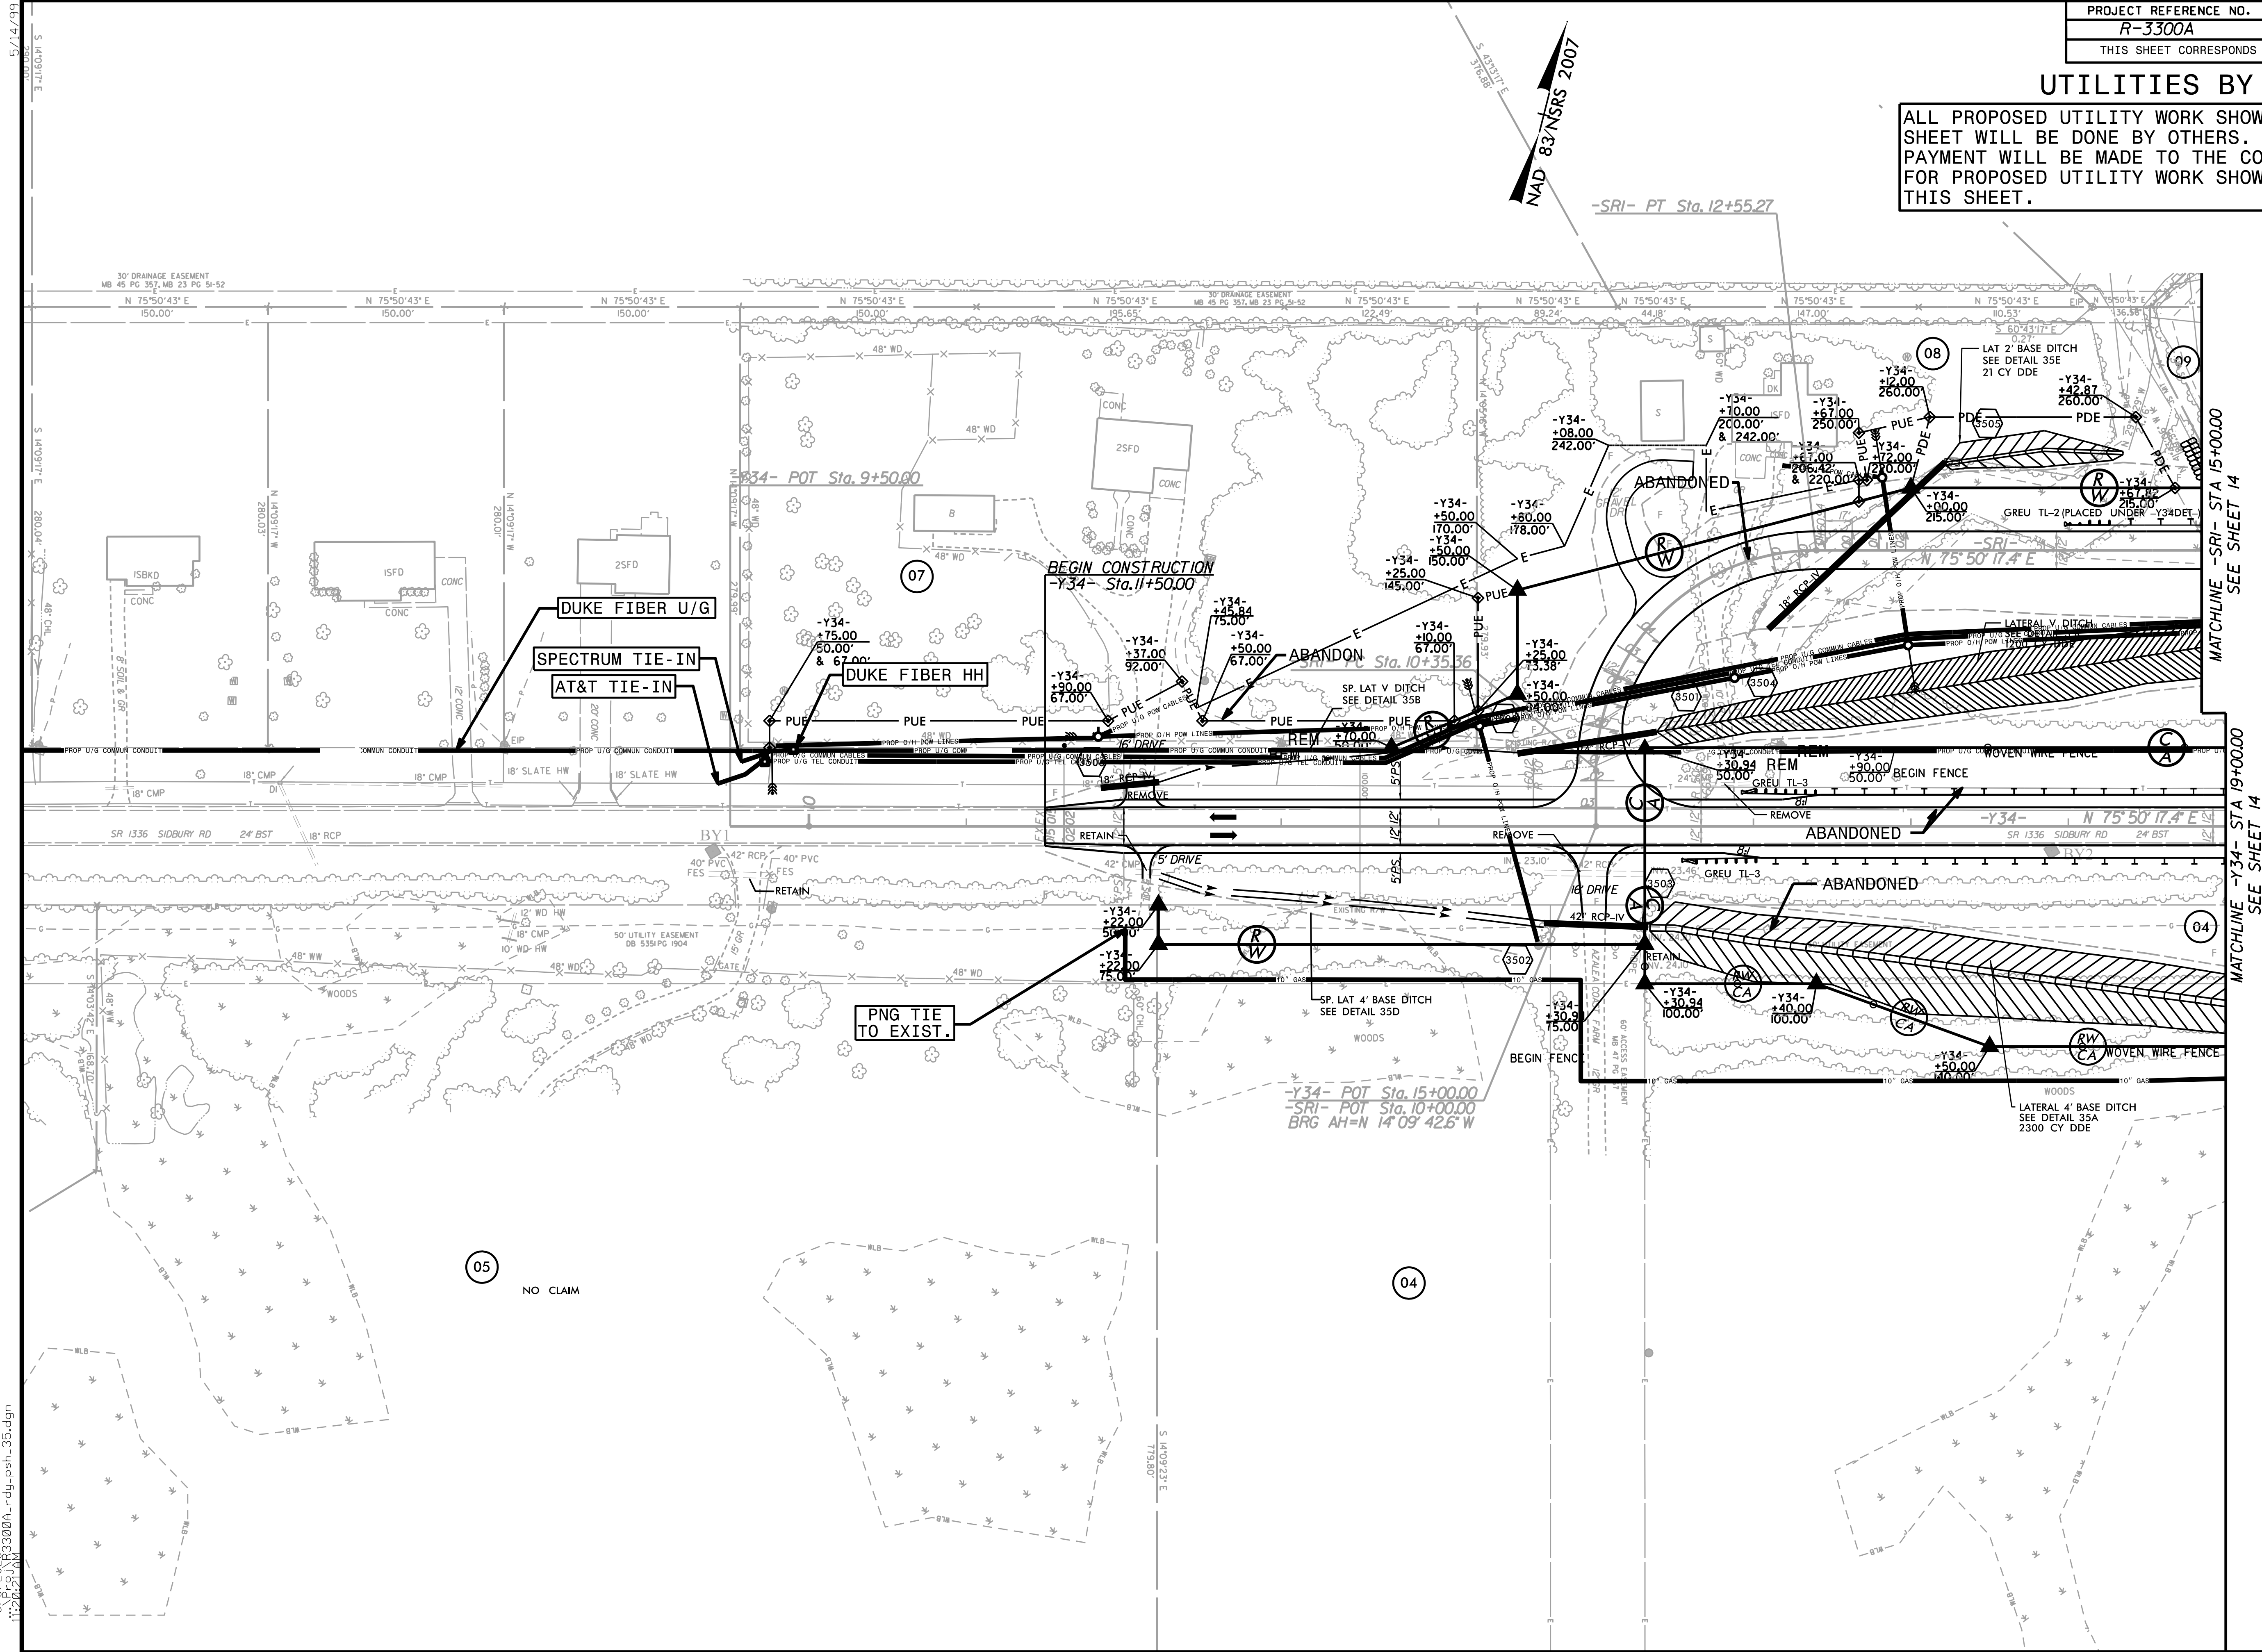

MATCHLINE -SRI- STA 15+00.00
SEE SHEET 14

MATCHLINE -Y34- STA 19+00.00
SEE SHEET 14

