

02-JUN-2025 07:28
S:\Server_Files\PROJECTS\2021\A202105.00_DRMP_R-3430B\Design\Utilities\Engineering\UB0\Proj\R3430B_ut_tsh_U00L_psh.dgn

TO
RUTHERFORD
COLLEGE

[illegible]

NAD 83/2011

THERE IS NO CONTROL OF ACCESS ON THIS PROJECT.



SHEET NO.

UO-1

UO-2 THRU UO-4

DESCRIPTION

TITLE SHEET

UBO PLAN SHEETS


UTILITY OWNERS WITH CONFLICTS

(A) POWER DISTRIBUTION - DUKE ENERGY
(B) GAS DISTRIBUTION - PNG

PREPARED IN THE OFFICE OF:



<u>Clint Stevens, PE</u>	UTILITY COORDINATION PROJECT MANAGER
<u>Harris Winters</u>	PROJECT UTILITY COORDINATOR
<u>James Arnold</u>	PROJECT UTILITY DESIGNER

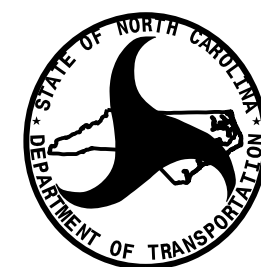


DIVISION OF HIGHWAYS
DIVISION 13
55 ORANGE STREET
ASHEVILLE, NC 28801
PHONE (828) 250-3000
FAX (828) 251-6394

<u>Steve Cannon, PE</u>	PROJECT DEVELP. ENGINEER
<u>Brendan Merithew, PE</u>	PROJECT TEAM LEAD
<u>Keith Radcliff</u>	DIVISION UTILITY ENGINEER
<u>David Trantham</u>	CONTRACT UTILITY ENGINEER

UBO PLANS ARE FOR INFORMATION ONLY AND ARE NOT TO BE USED FOR CONSTRUCTION. ALL PROPOSED RELOCATION INFORMATION SHOWN ON THE UBO PLANS WAS PROVIDED BY 3RD PARTIES. HINDE ENGINEERING, INC. ASSUMES NO RESPONSIBILITY OR LIABILITY FOR THE ACCURACY OR VALIDITY OF 3RD PARTY INFORMATION PROVIDED.

UTILITIES BY OTHERS


NOTE:
ALL UTILITY WORK SHOWN ON THIS SHEET WILL BE DONE BY OTHERS.
NO PAYMENT WILL BE MADE TO THE CONTRACTOR FOR UTILITY WORK SHOWN ON THIS SHEET.

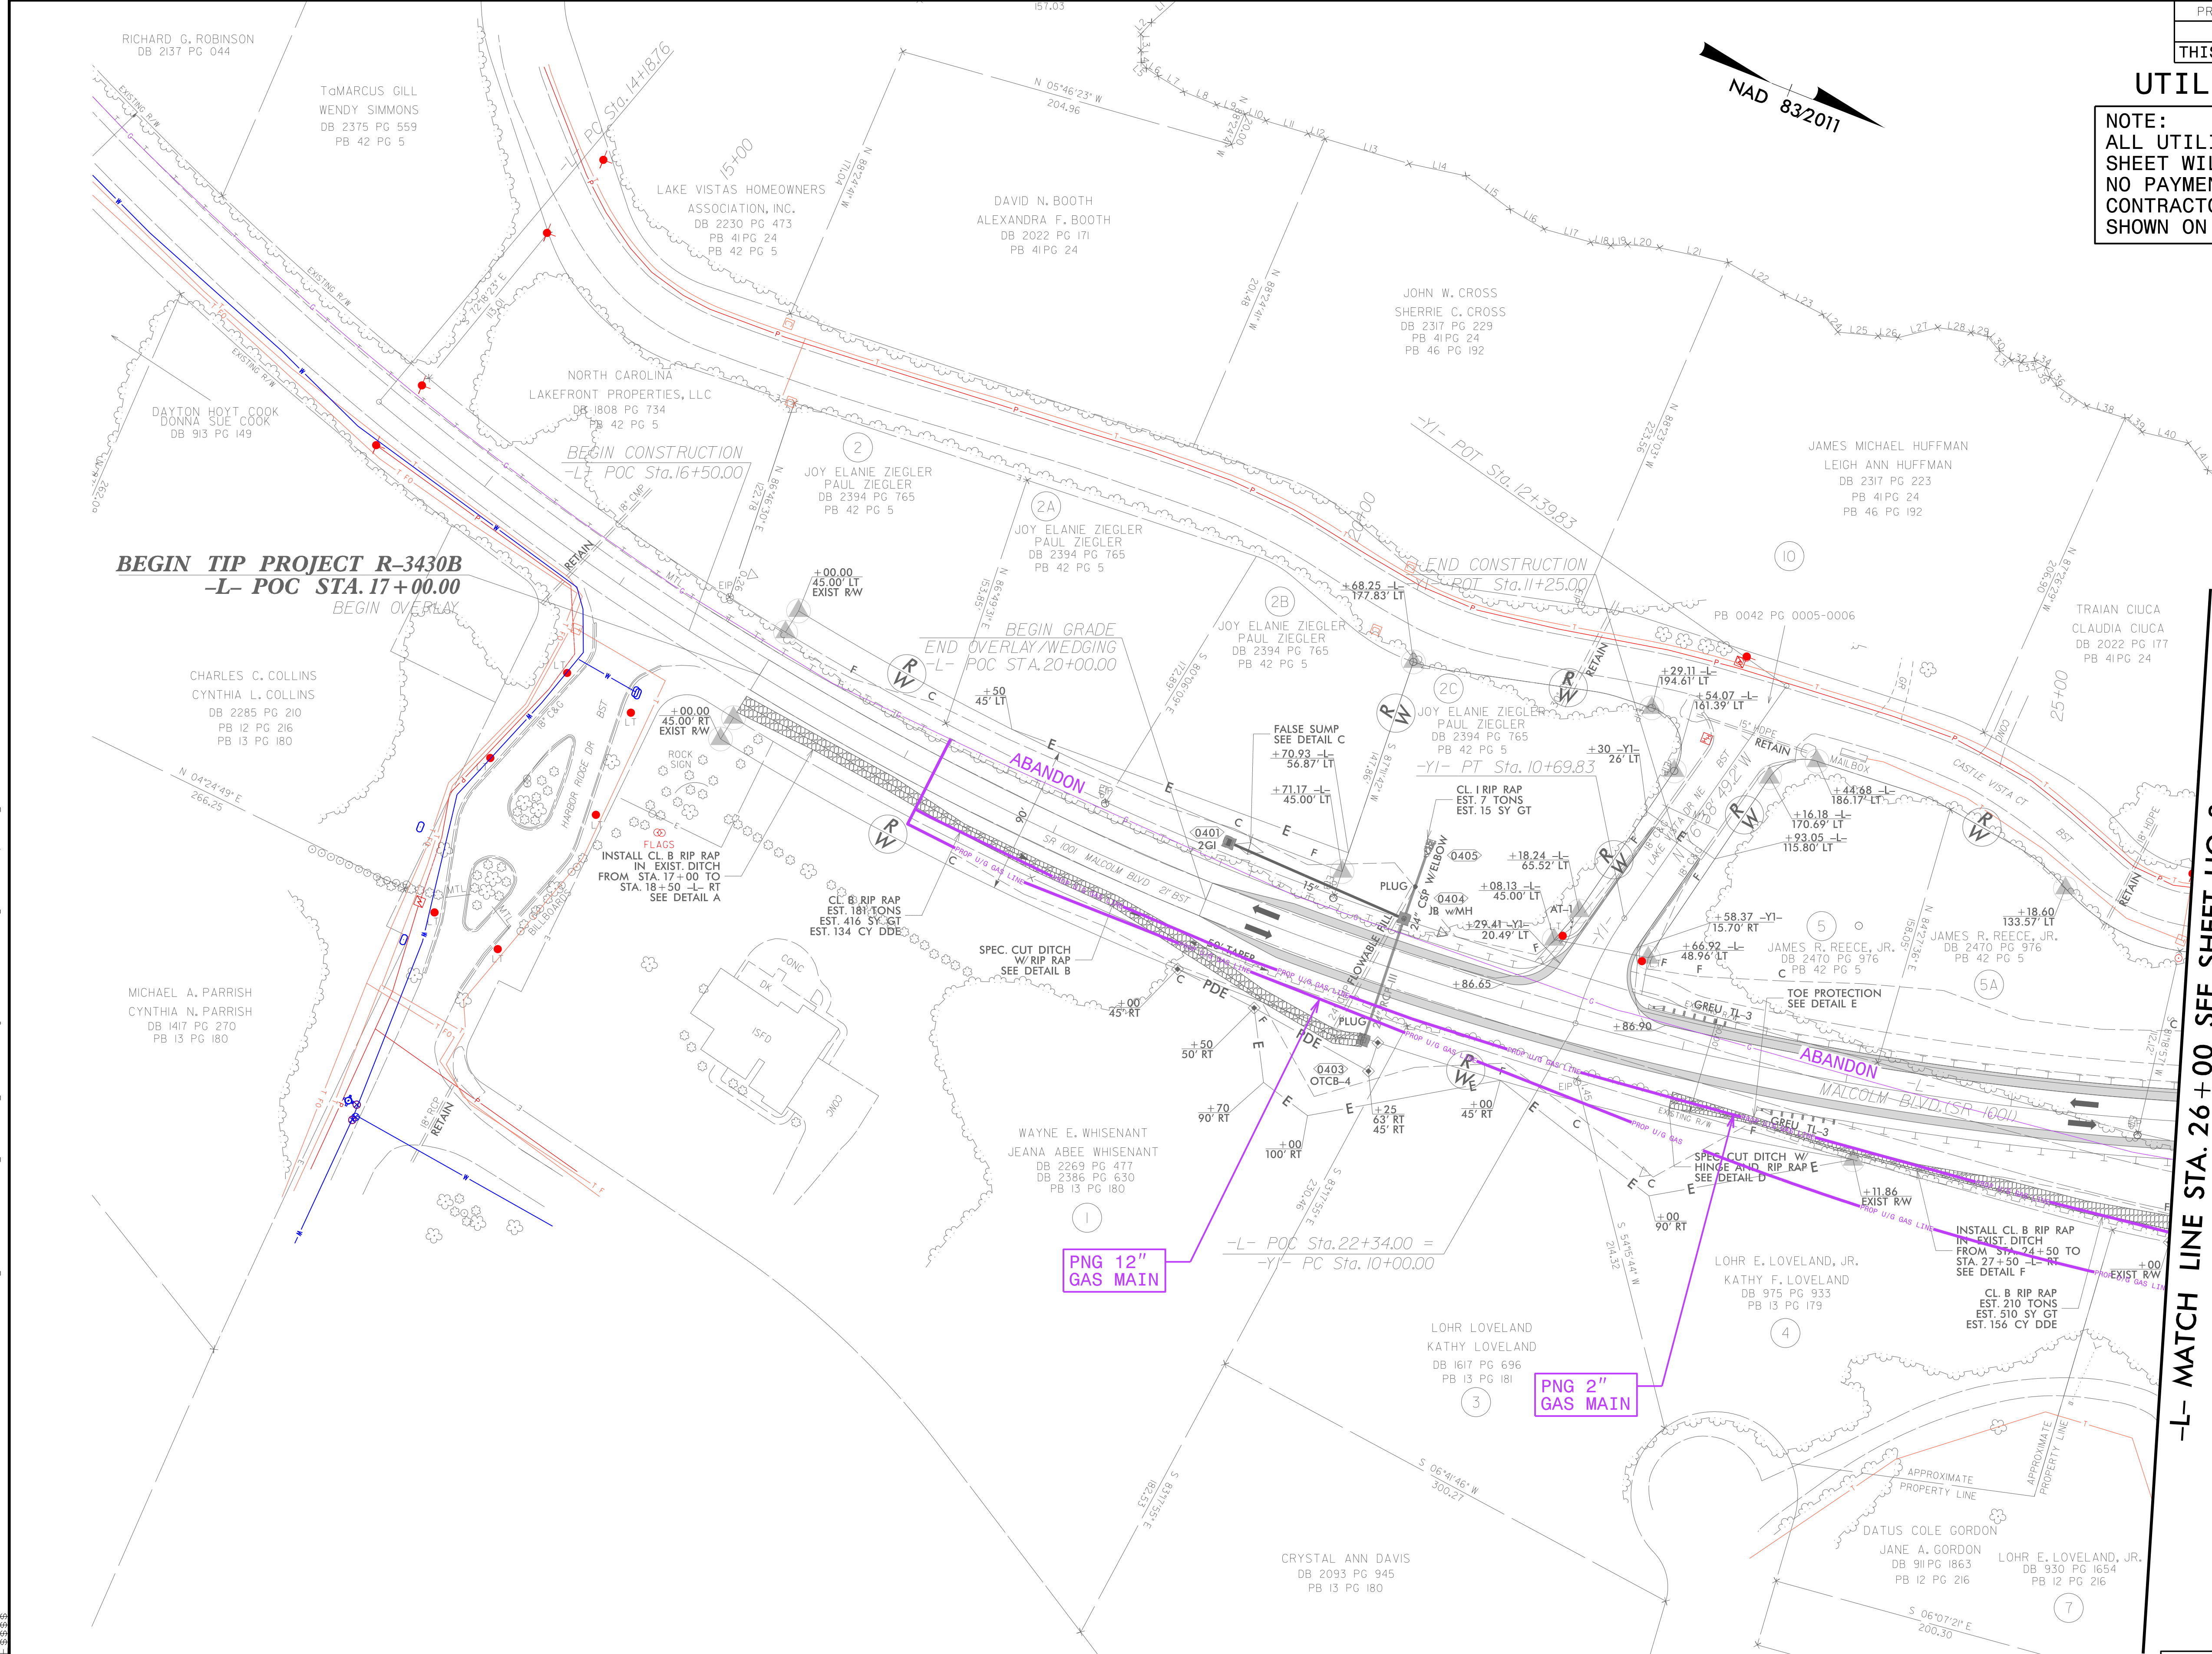

-L- MATCH LINE STA. 26+00 SEE SHEET UO-3

UTILITIES BY OTHERS

NOTE:
ALL UTILITY WORK SHOWN ON THIS SHEET WILL BE DONE BY OTHERS.
NO PAYMENT WILL BE MADE TO THE CONTRACTOR FOR UTILITY WORK SHOWN ON THIS SHEET.

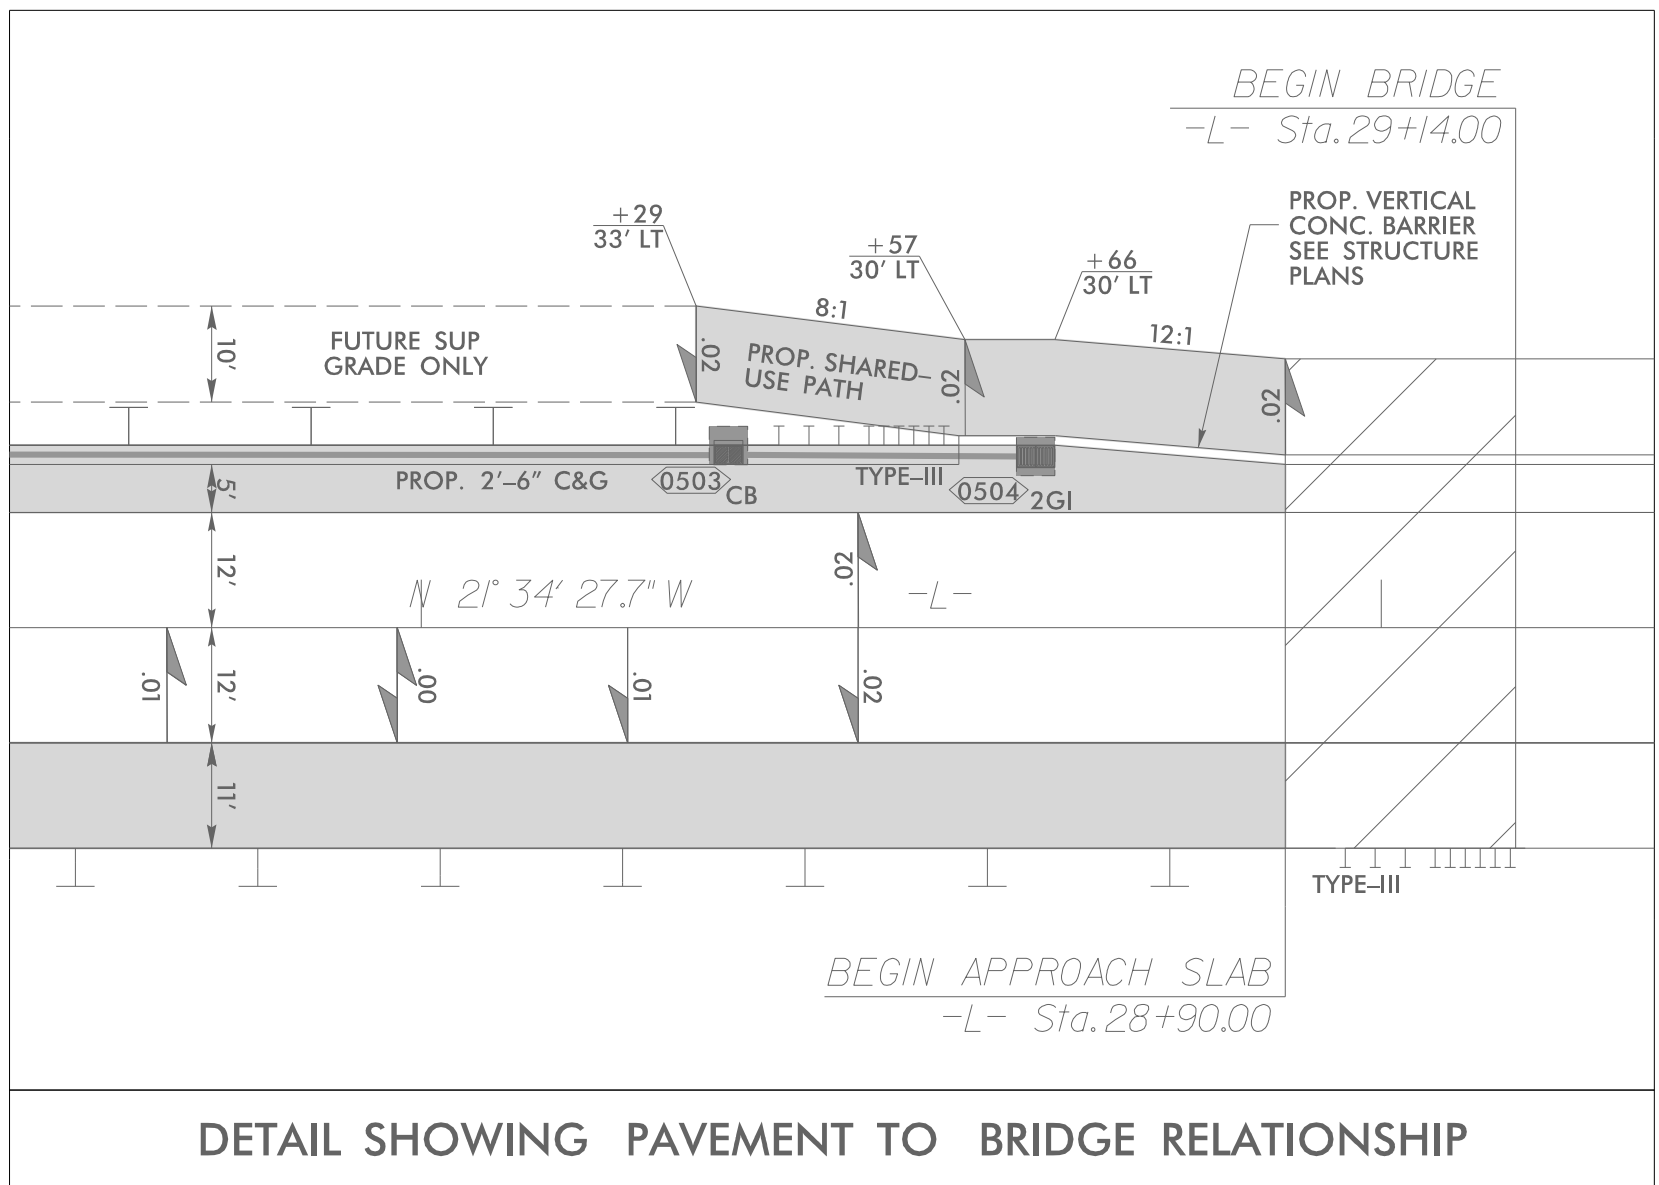

-L- MATCH LINE STA. 26 + 00 SEE SHEET UO-2


-L- MATCH LINE STA. 35 + 50 SEE SHEET UO-4

24-JAN-2025 12:07
S:\PROJECTS\2021\A2021\305.00_DRMP_R-3430B\Design\Utilities Engineering\UBO\Proj\N3430B-L-ut-rdy5_U003_psh.dgn
3430B-L-UT-RDY5-U003

UBO PLANS ARE FOR INFORMATION ONLY AND ARE NOT TO BE USED FOR CONSTRUCTION. ALL PROPOSED RELOCATION INFORMATION SHOWN ON THE UBO PLANS WAS PROVIDED BY 3RD PARTIES. HINDE ENGINEERING, INC. ASSUMES NO RESPONSIBILITY OR LIABILITY FOR THE ACCURACY OR VALIDITY OF 3RD PARTY INFORMATION PROVIDED.

UTILITIES BY OTHERS

NOTE:
ALL UTILITY WORK SHOWN ON THIS SHEET WILL BE DONE BY OTHERS. NO PAYMENT WILL BE MADE TO THE CONTRACTOR FOR UTILITY WORK SHOWN ON THIS SHEET.

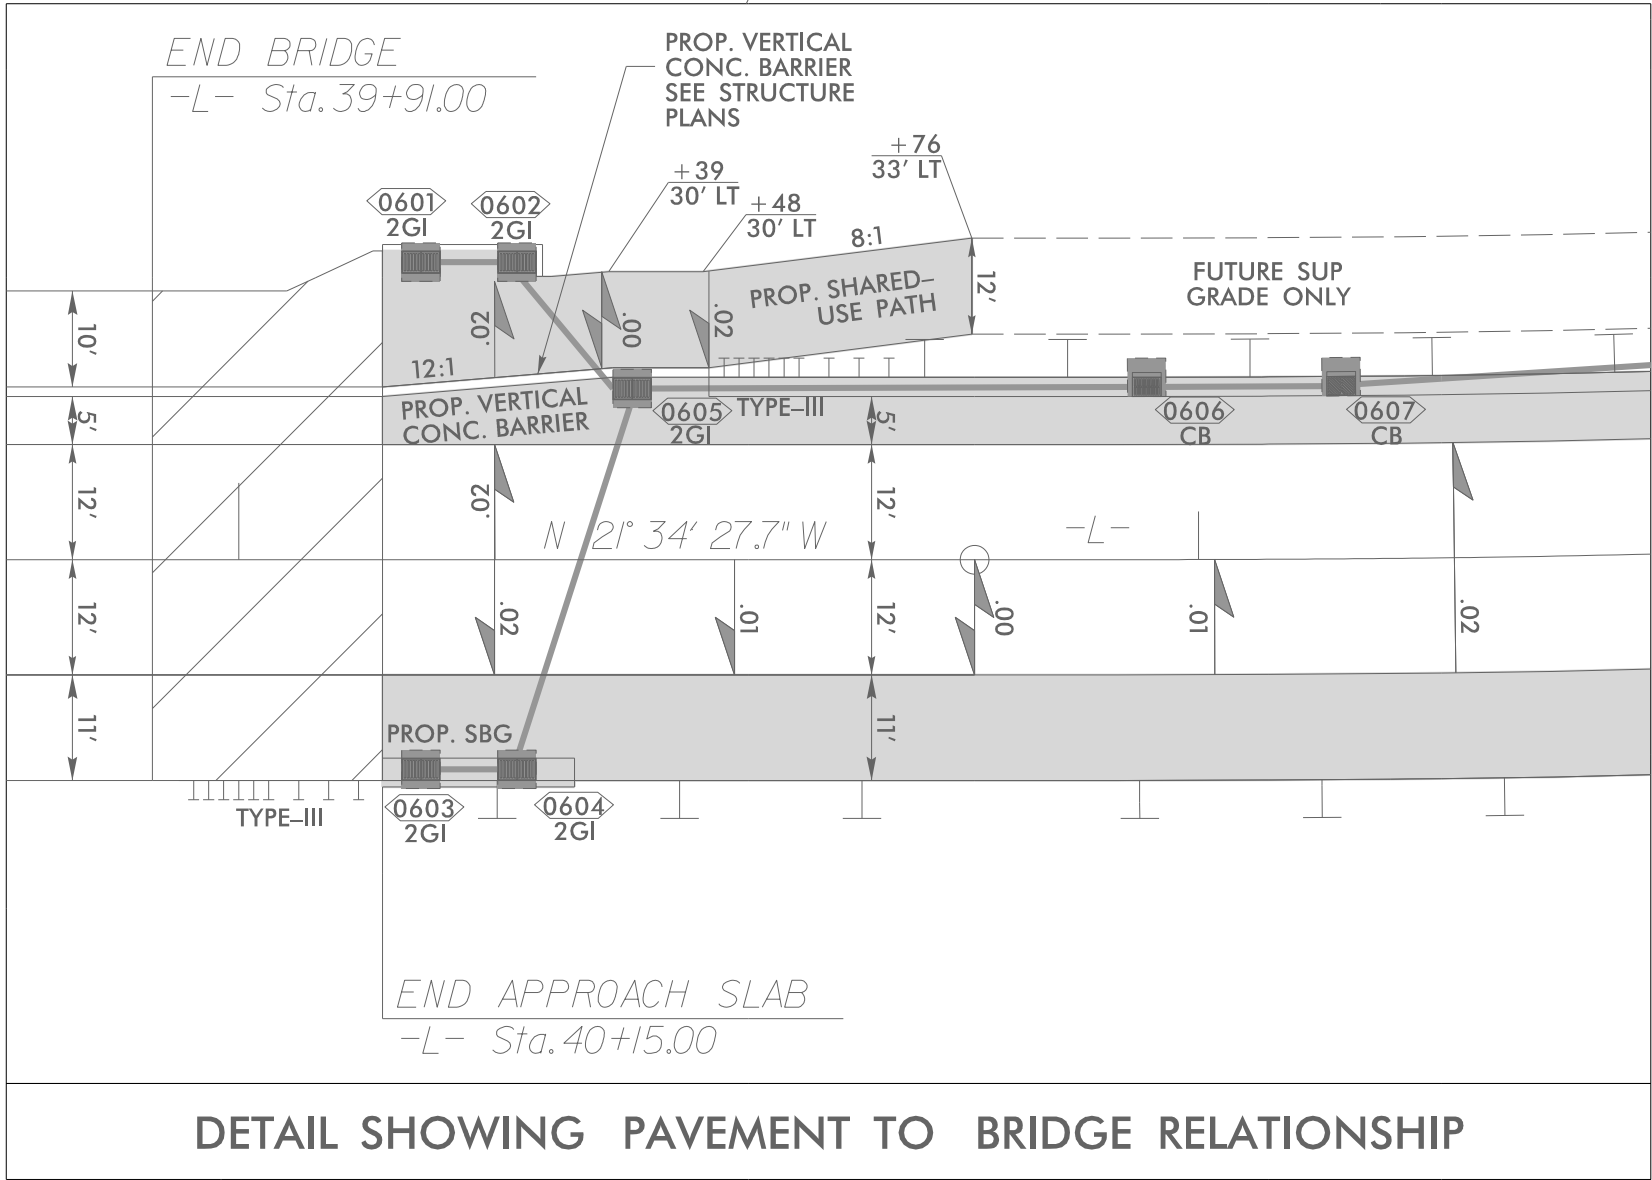

DETAIL SHOWING PAVEMENT TO BRIDGE RELATIONSHIP

-L- MATCH LINE STA. 35 + 50 SEE SHEET UO-3

