

CROSS SECTION INDEX

X-1A
X-2 THRU X-30
X-31
X-32 THRU X-33
X-34
X-35
X-36 THRU X-37


CROSS-SECTION SUMMARY
-L- STA. 16 + 50.00 THRU 48 + 50.00
-Y1- STA. 10 + 00.00 THRU 11 + 50.00
-DRW1- STA. 10 + 00.00 THRU 13 + 50.00
-DRW1A- STA. 10 + 00.00 THRU 11 + 00.00
-DRW2- STA. 10 + 00.00 THRU 11 + 00.00
-DET_DRW1- STA. 10 + 00.00 THRU 14 + 00.00

Note: Quantities are approximate only. The Resident Engineer will use methods including but not limited to recross-sectioning, truck measurements, and aerial surveys to compute final quantities which the contractor will be paid.

CROSS-SECTION SUMMARY


Station	Uncl. Exc.	Embt	Station	Uncl. Exc.	Embt														
L	(cu. yd.)	(cu. yd.)	Y1	(cu. yd.)	(cu. yd.)														
17+00.00	0	0	10+50.00	0	0														
17+50.00	0	12	11+00.00	3	23														
18+00.00	50	11	Station	Uncl. Exc.	Embt														
18+50.00	109	4	DRW1	(cu. yd.)	(cu. yd.)														
19+00.00	170	7																	
19+50.00	244	9				10+50.00	0	0											
20+00.00	218	14				11+00.00	0	206											
20+50.00	90	122				11+50.00	0	45											
21+00.00	1	671				12+00.00	6	6											
21+50.00	0	699	12+50.00	6	34														
22+00.00	0	242	13+00.00	1	36														
22+50.00	50	191	Station	Uncl. Exc.	Embt														
23+00.00	263	215	DRW1A	(cu. yd.)	(cu. yd.)														
23+50.00	283	215																	
24+00.00	412	210				10+50.00	4	1											
24+50.00	790	264				10+90.00	2	1											
25+00.00	530	385				Station	Uncl. Exc.	Embt											
25+50.00	530	433				DRW2	(cu. yd.)	(cu. yd.)											
26+00.00	1187	383																	
26+50.00	1746	386	10+50.00	87	8														
27+00.00	2274	387	10+90.00	46	4														
27+50.00	2949	339	Station	Uncl. Exc.	Embt														
28+00.00	3400	244	DET_DRW1	(cu. yd.)	(cu. yd.)														
28+50.00	2604	217																	
29+00.00	887	217	10+50.00	0	0														
Station	Uncl. Exc.	Embt	11+00.00	58	49														
L	(cu. yd.)	(cu. yd.)	11+50.00	5	50														
			12+00.00	5	46														
			12+50.00	0	84														
40+50.00	0	0	12+50.00	0	84														
41+00.00	0	2389	13+00.00	4	47														
41+50.00	0	1810	13+50.00	4	14														
42+00.00	0	1236																	
42+50.00	59	930																	
43+00.00	106	794																	
43+50.00	47	351																	
44+00.00	43	68																	
44+50.00	99	76																	
45+00.00	179	83																	
45+50.00	318	69																	
46+00.00	500	34																	
46+50.00	673	27																	
47+00.00	785	21																	
47+50.00	417	11																	
48+00.00	0	2																	

6/23/16

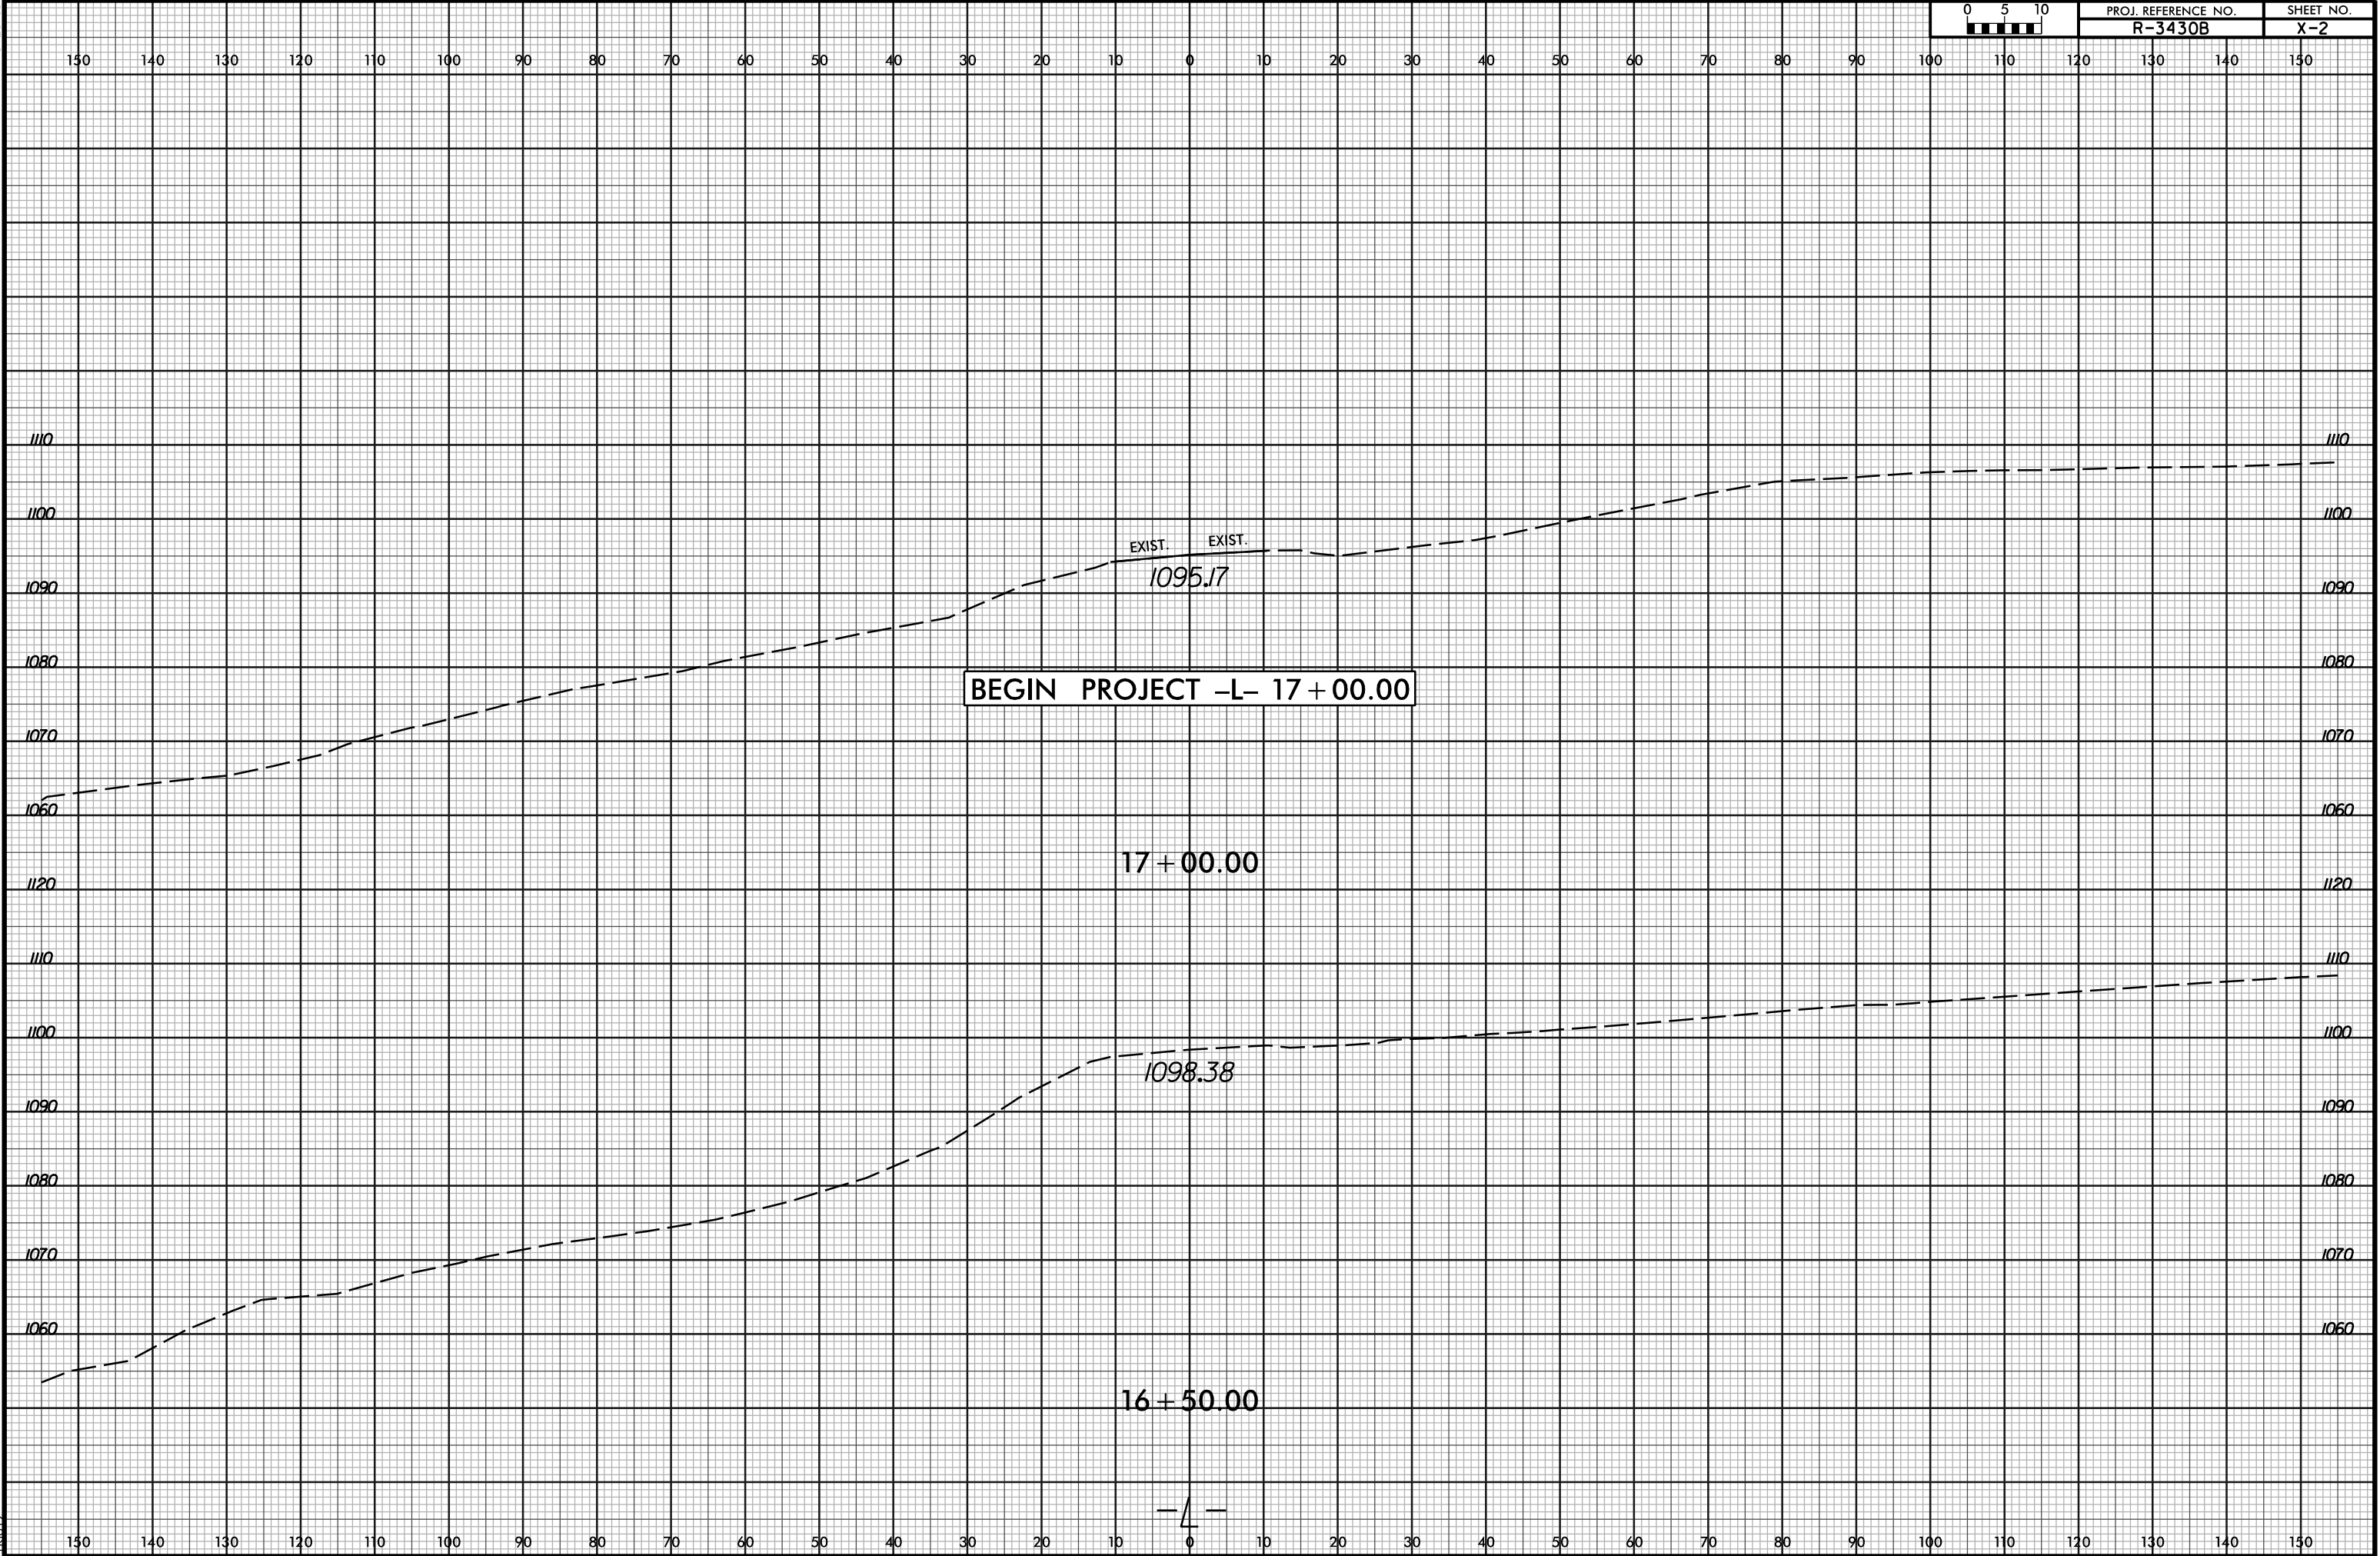


6/23/16

3/28/2025 4:20:58 PM
R:\34308\Roadway\CorridorModeling\R34308_Rdy_xpl.dgn
141017

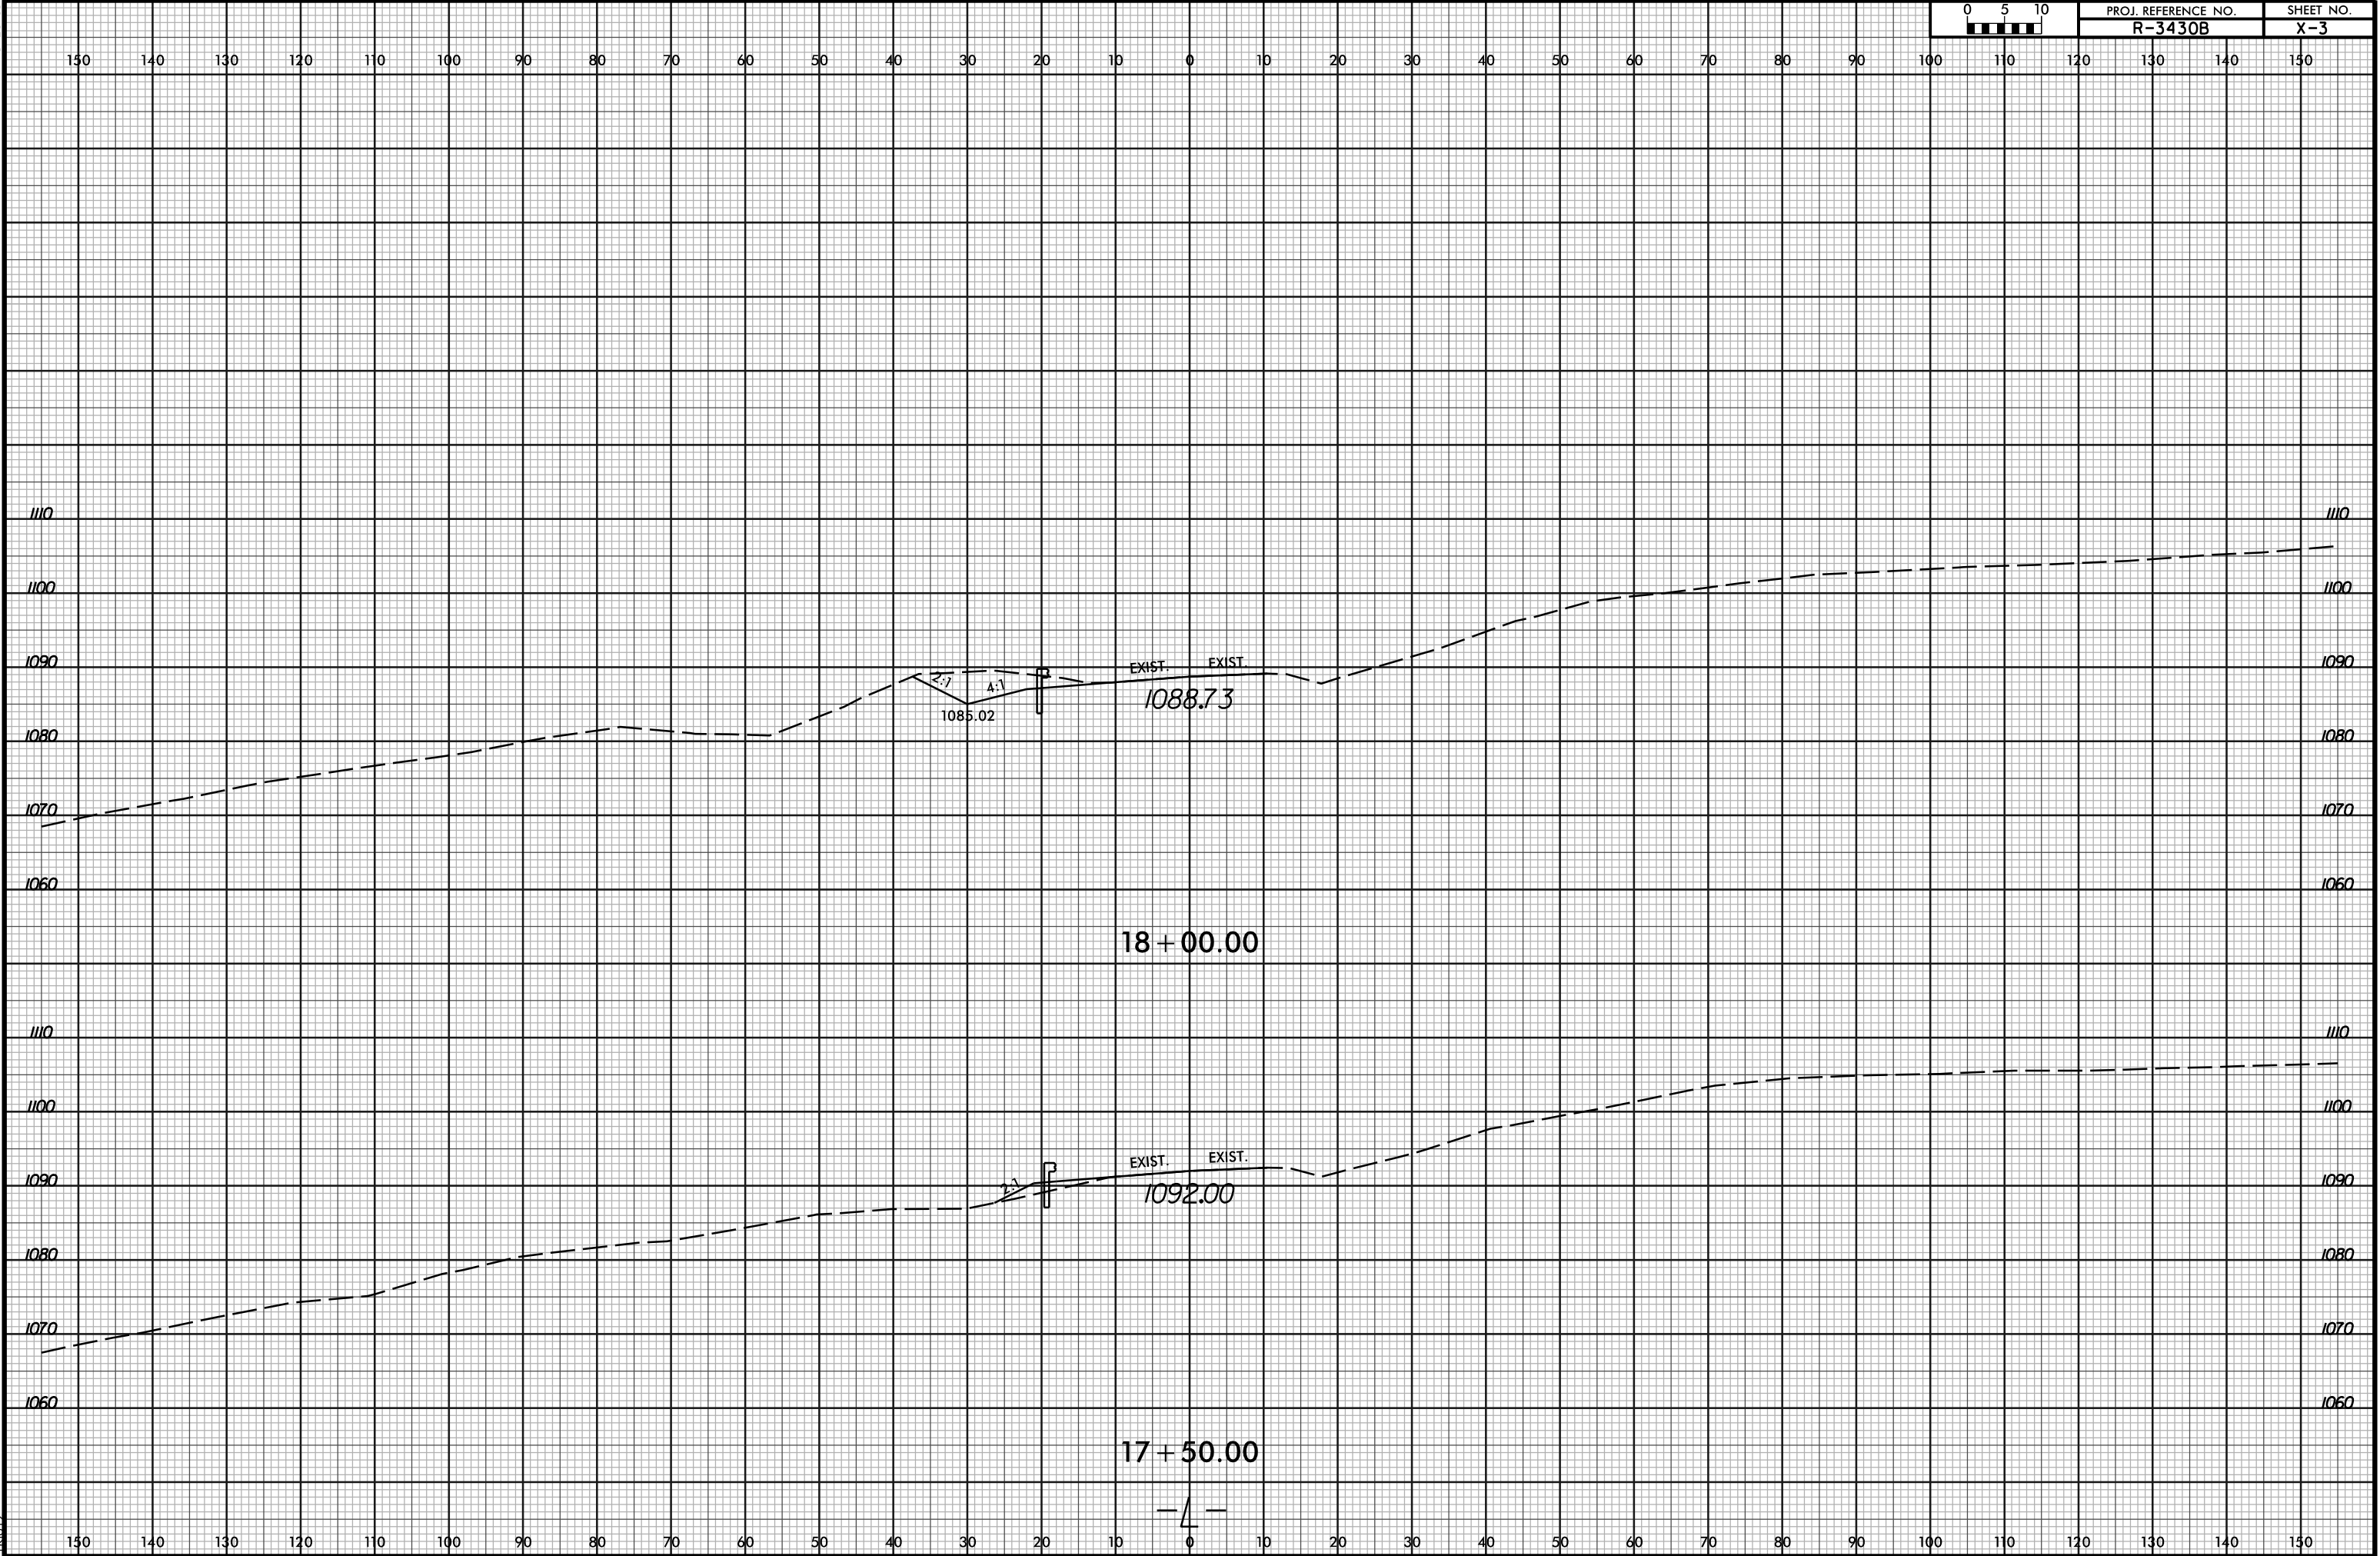


6/23/16

3/28/2025 12:00 PM
R3430B_Rdy_xpl.dgn
R3430B

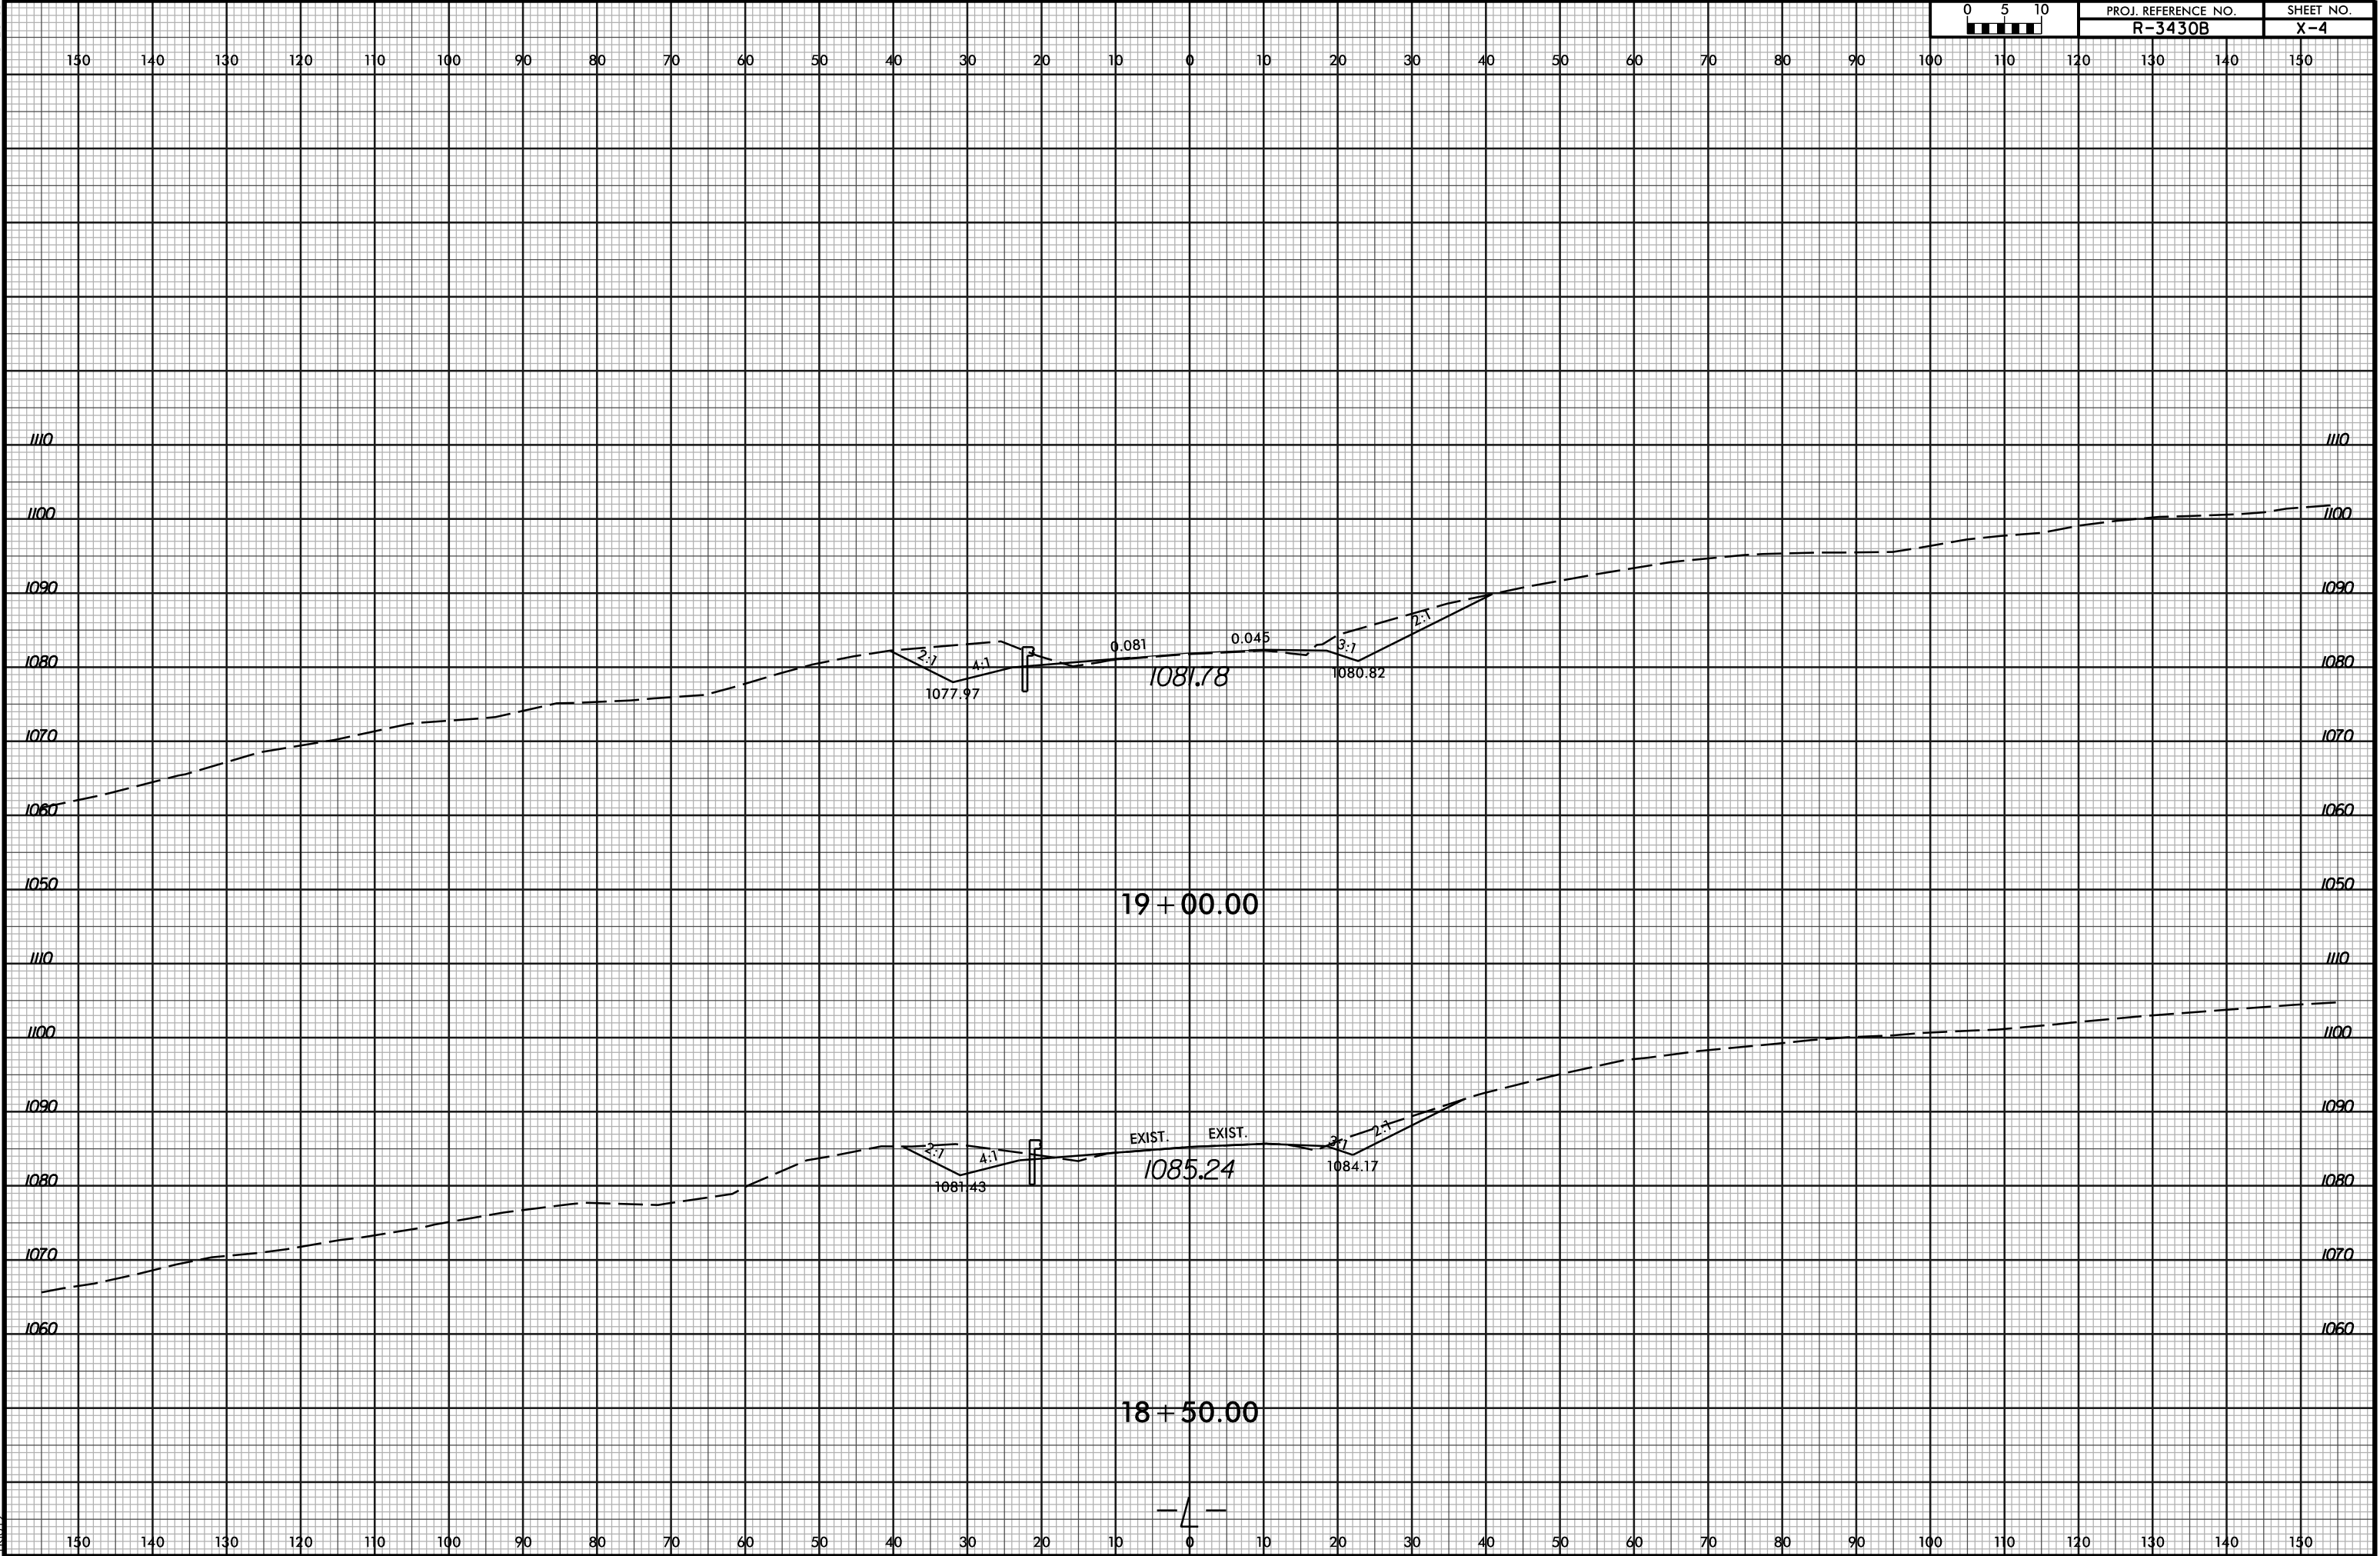


6/23/16

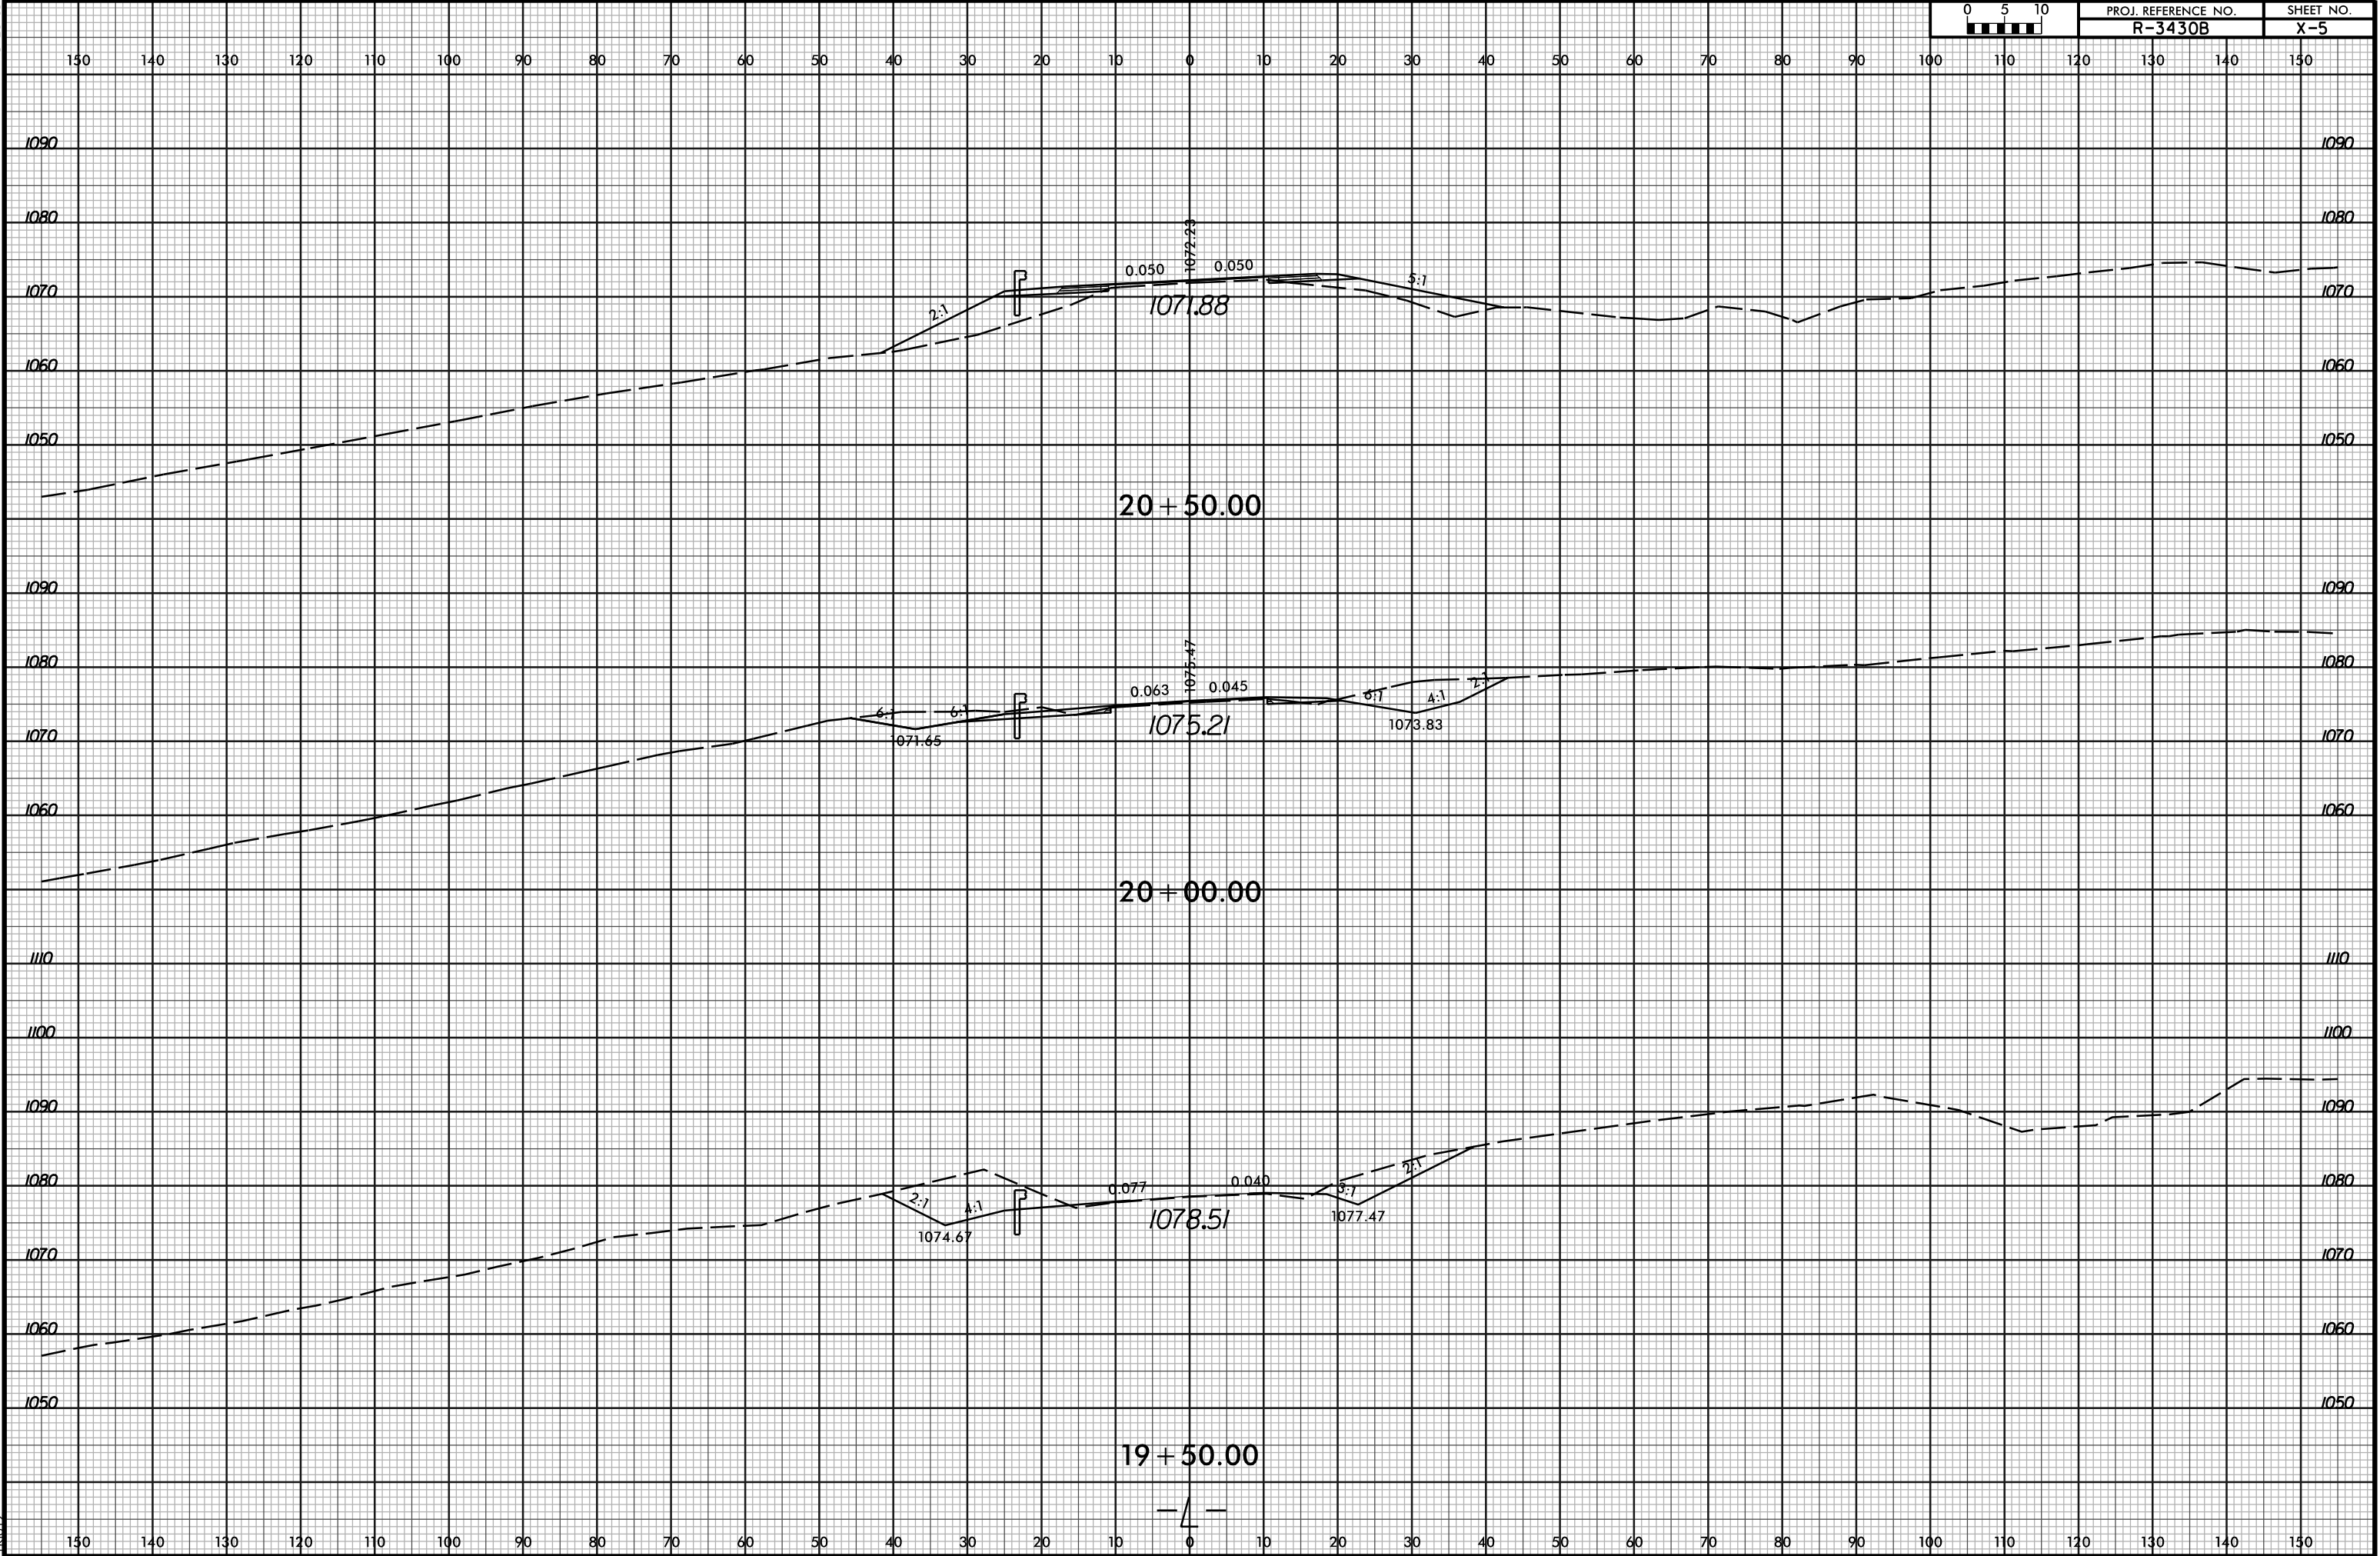

6/23/16

3/28/2025 12:02 PM
R3430B Roadway Corridor Modeling\R3430B_Rdy_xpl.dgn
R3430B


0510	PROJ. REFERENCE NO.	SHEET NO.
	R-3430B	X-6

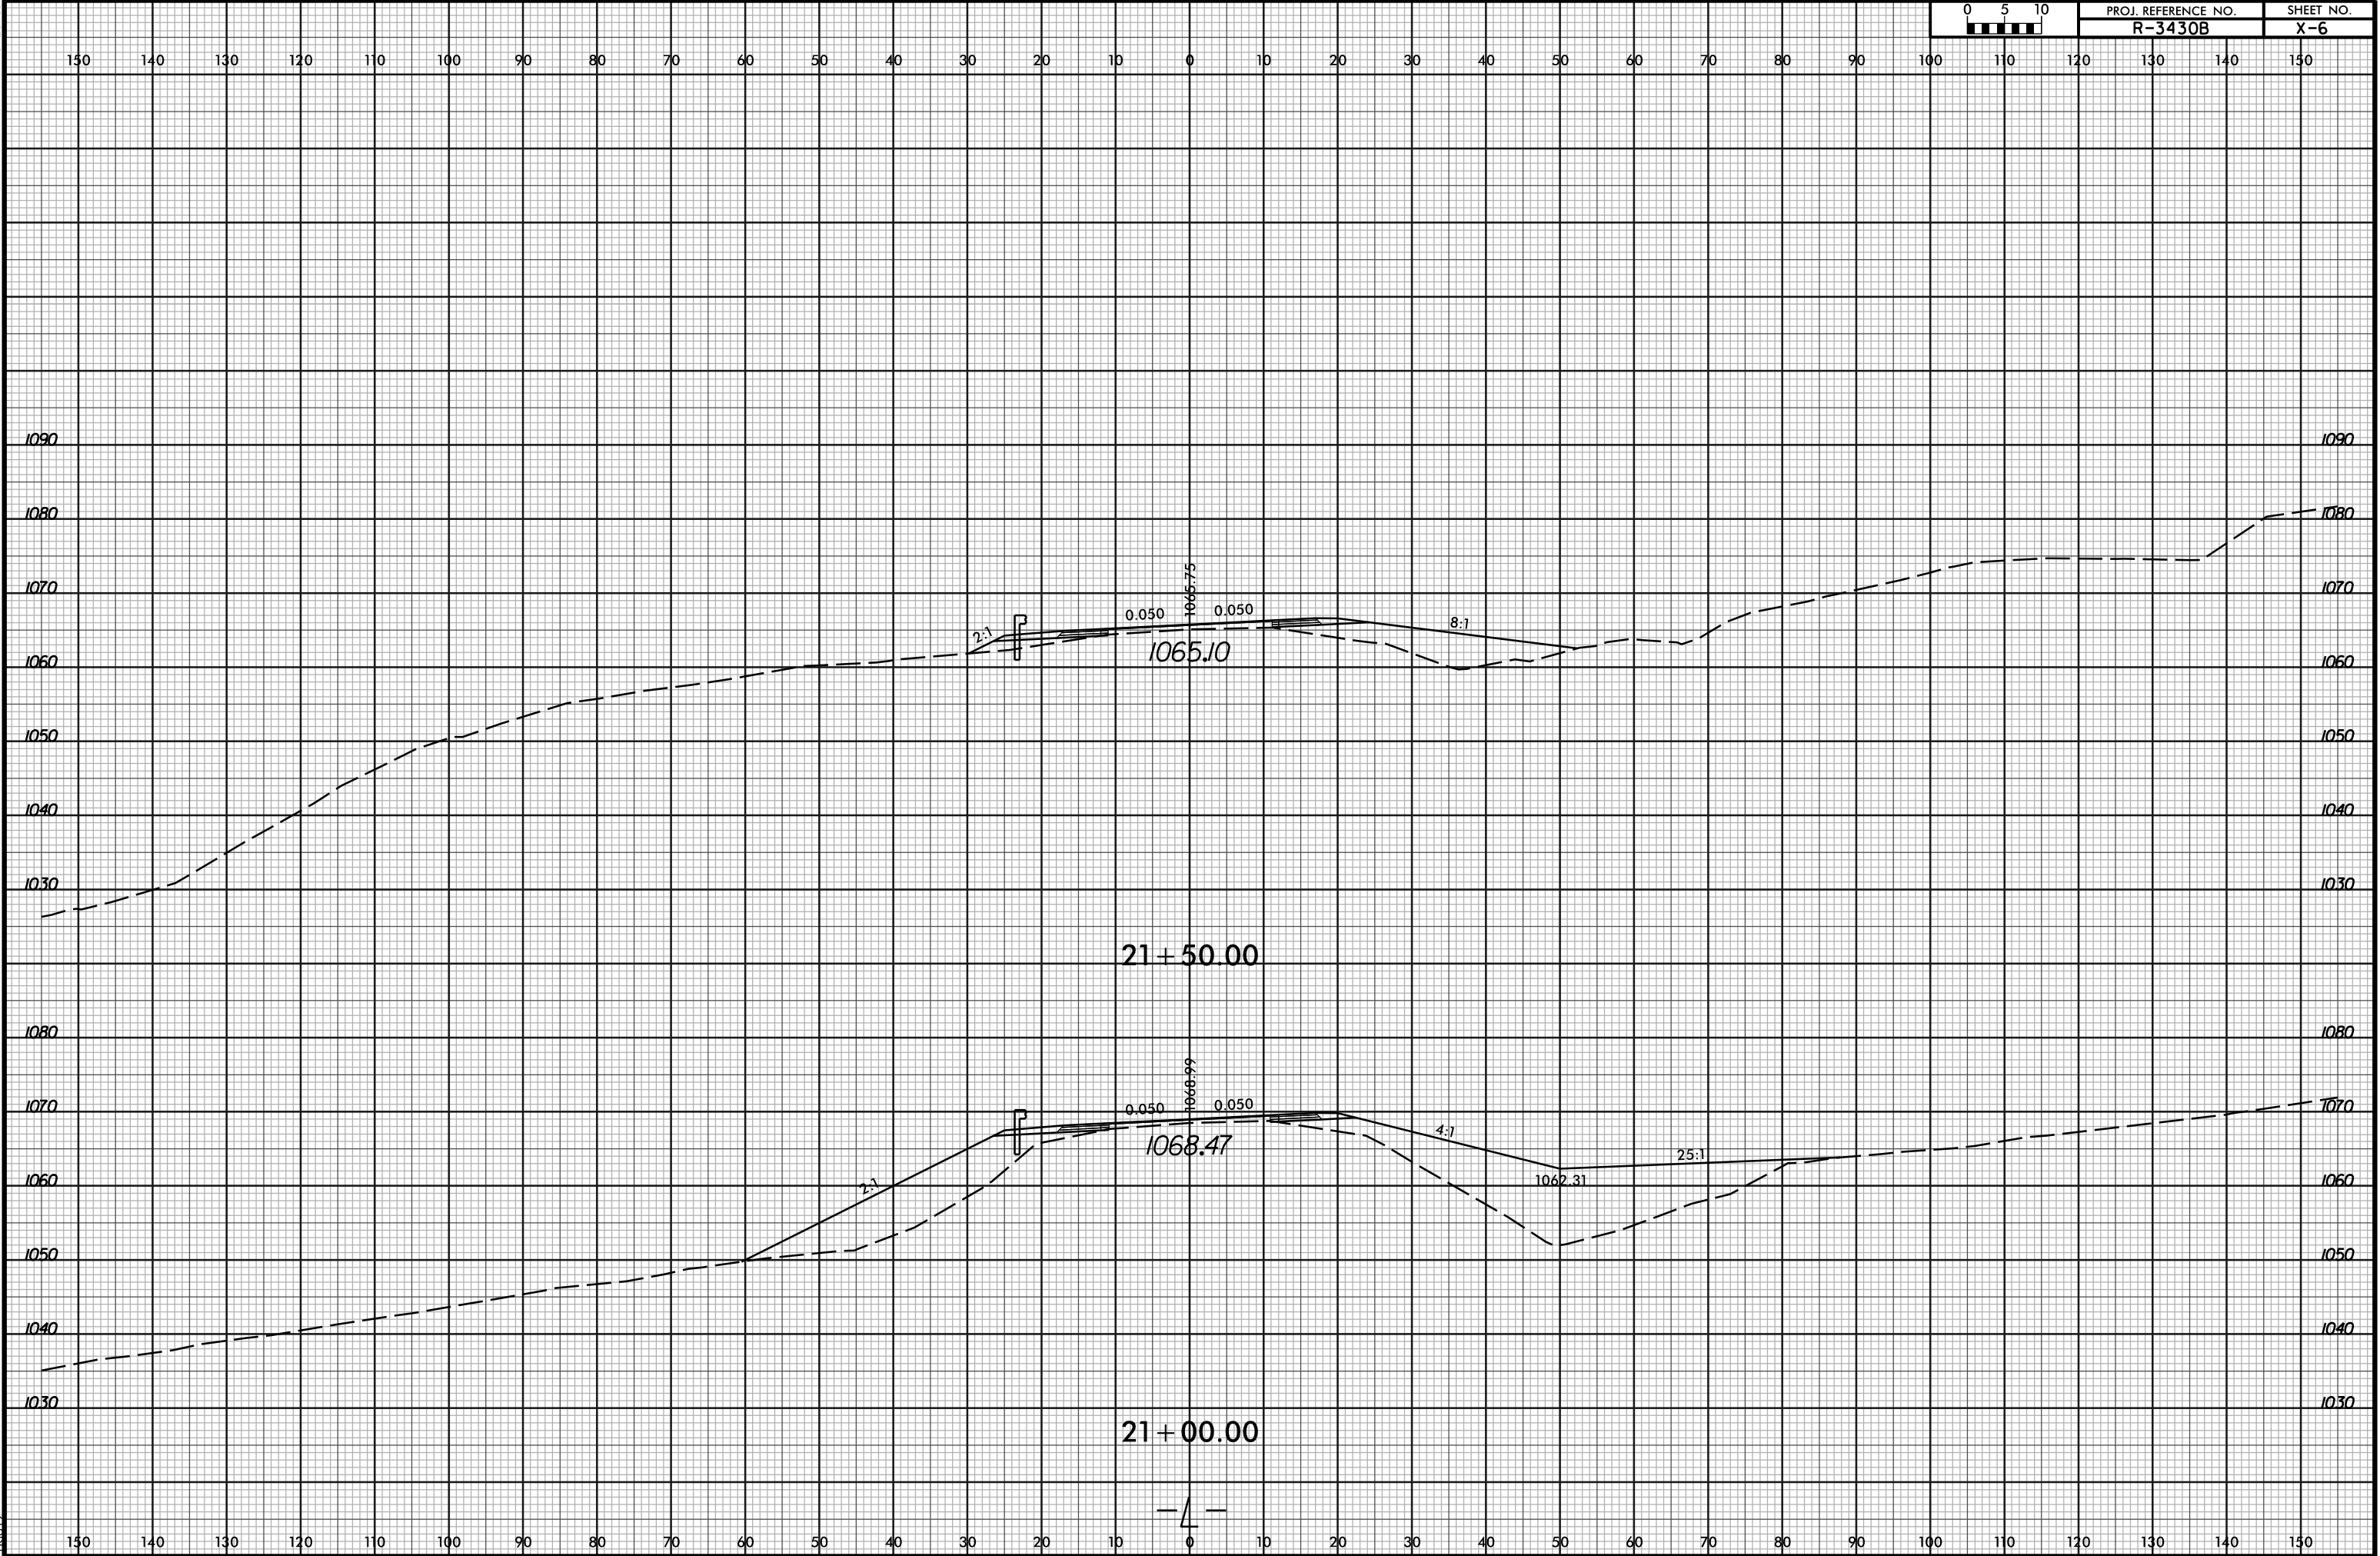


6/23/16

3/28/2025 12:04 PM
R:\34308\Roadway\CorridorModeling\R34308_Rdy_xpl.dgn
11:07


0 5 10	PROJ. REFERENCE NO.	SHEET NO.
	R-3430B	X-7

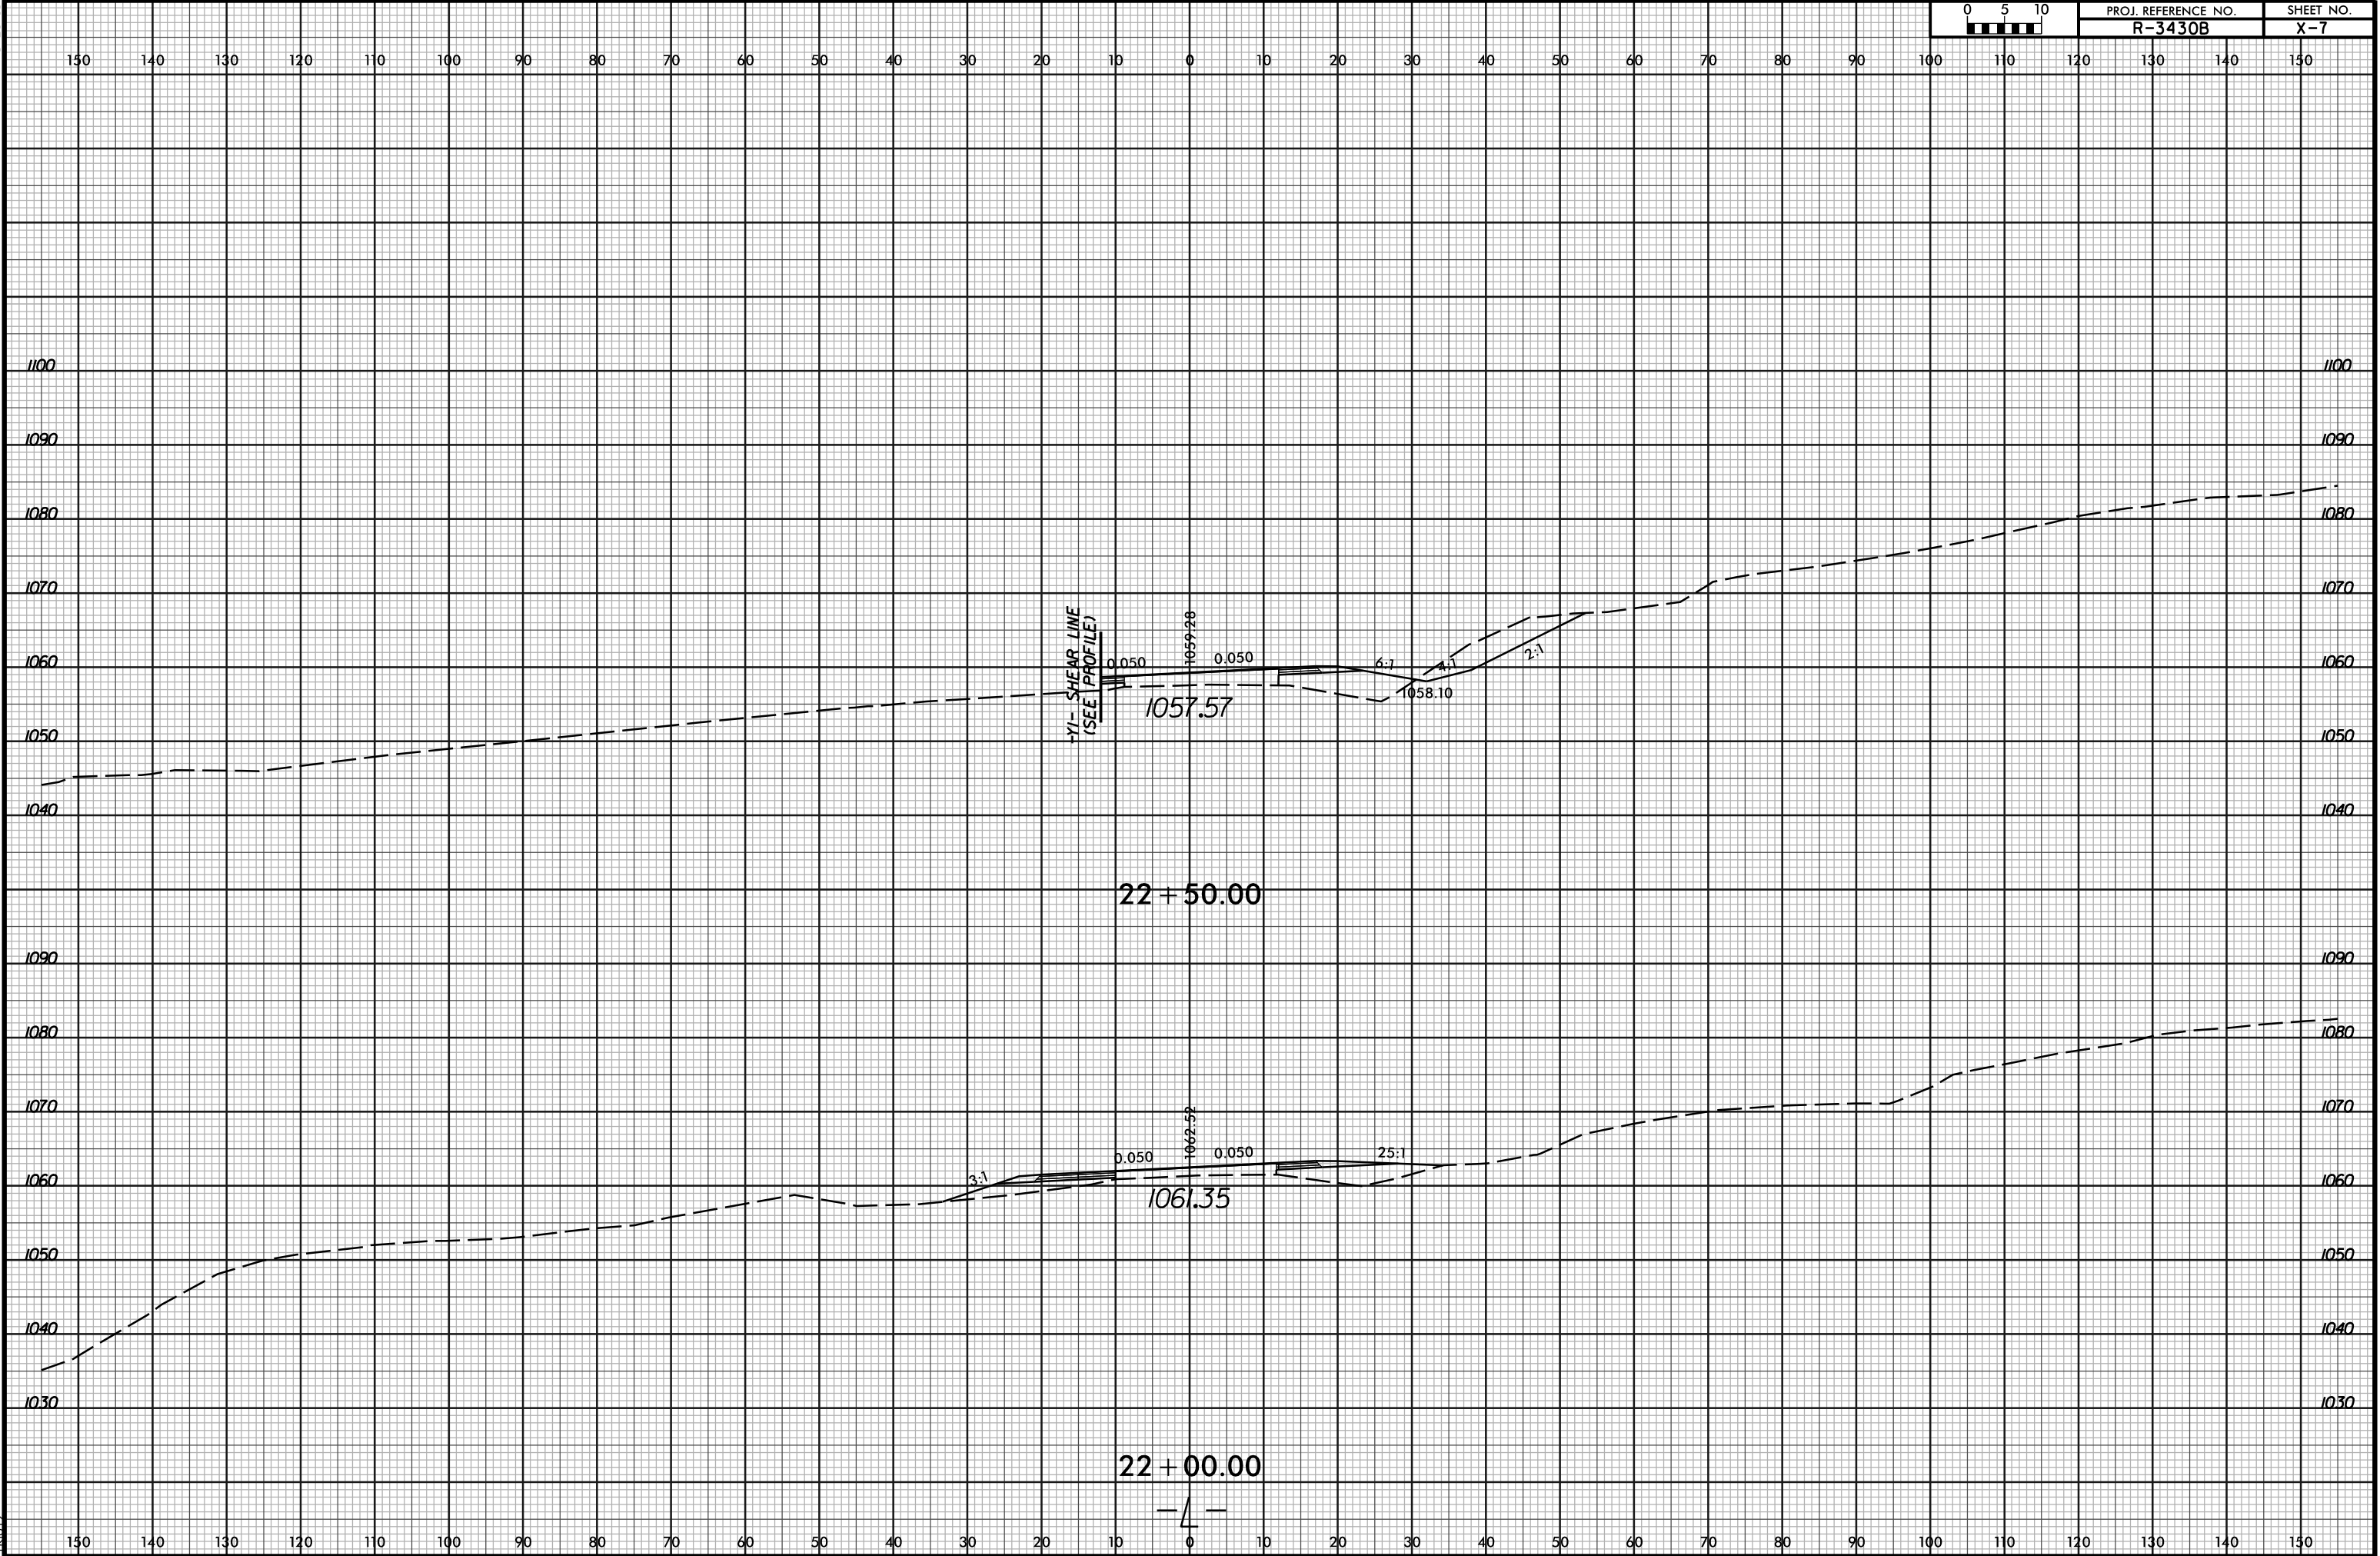


6/23/16

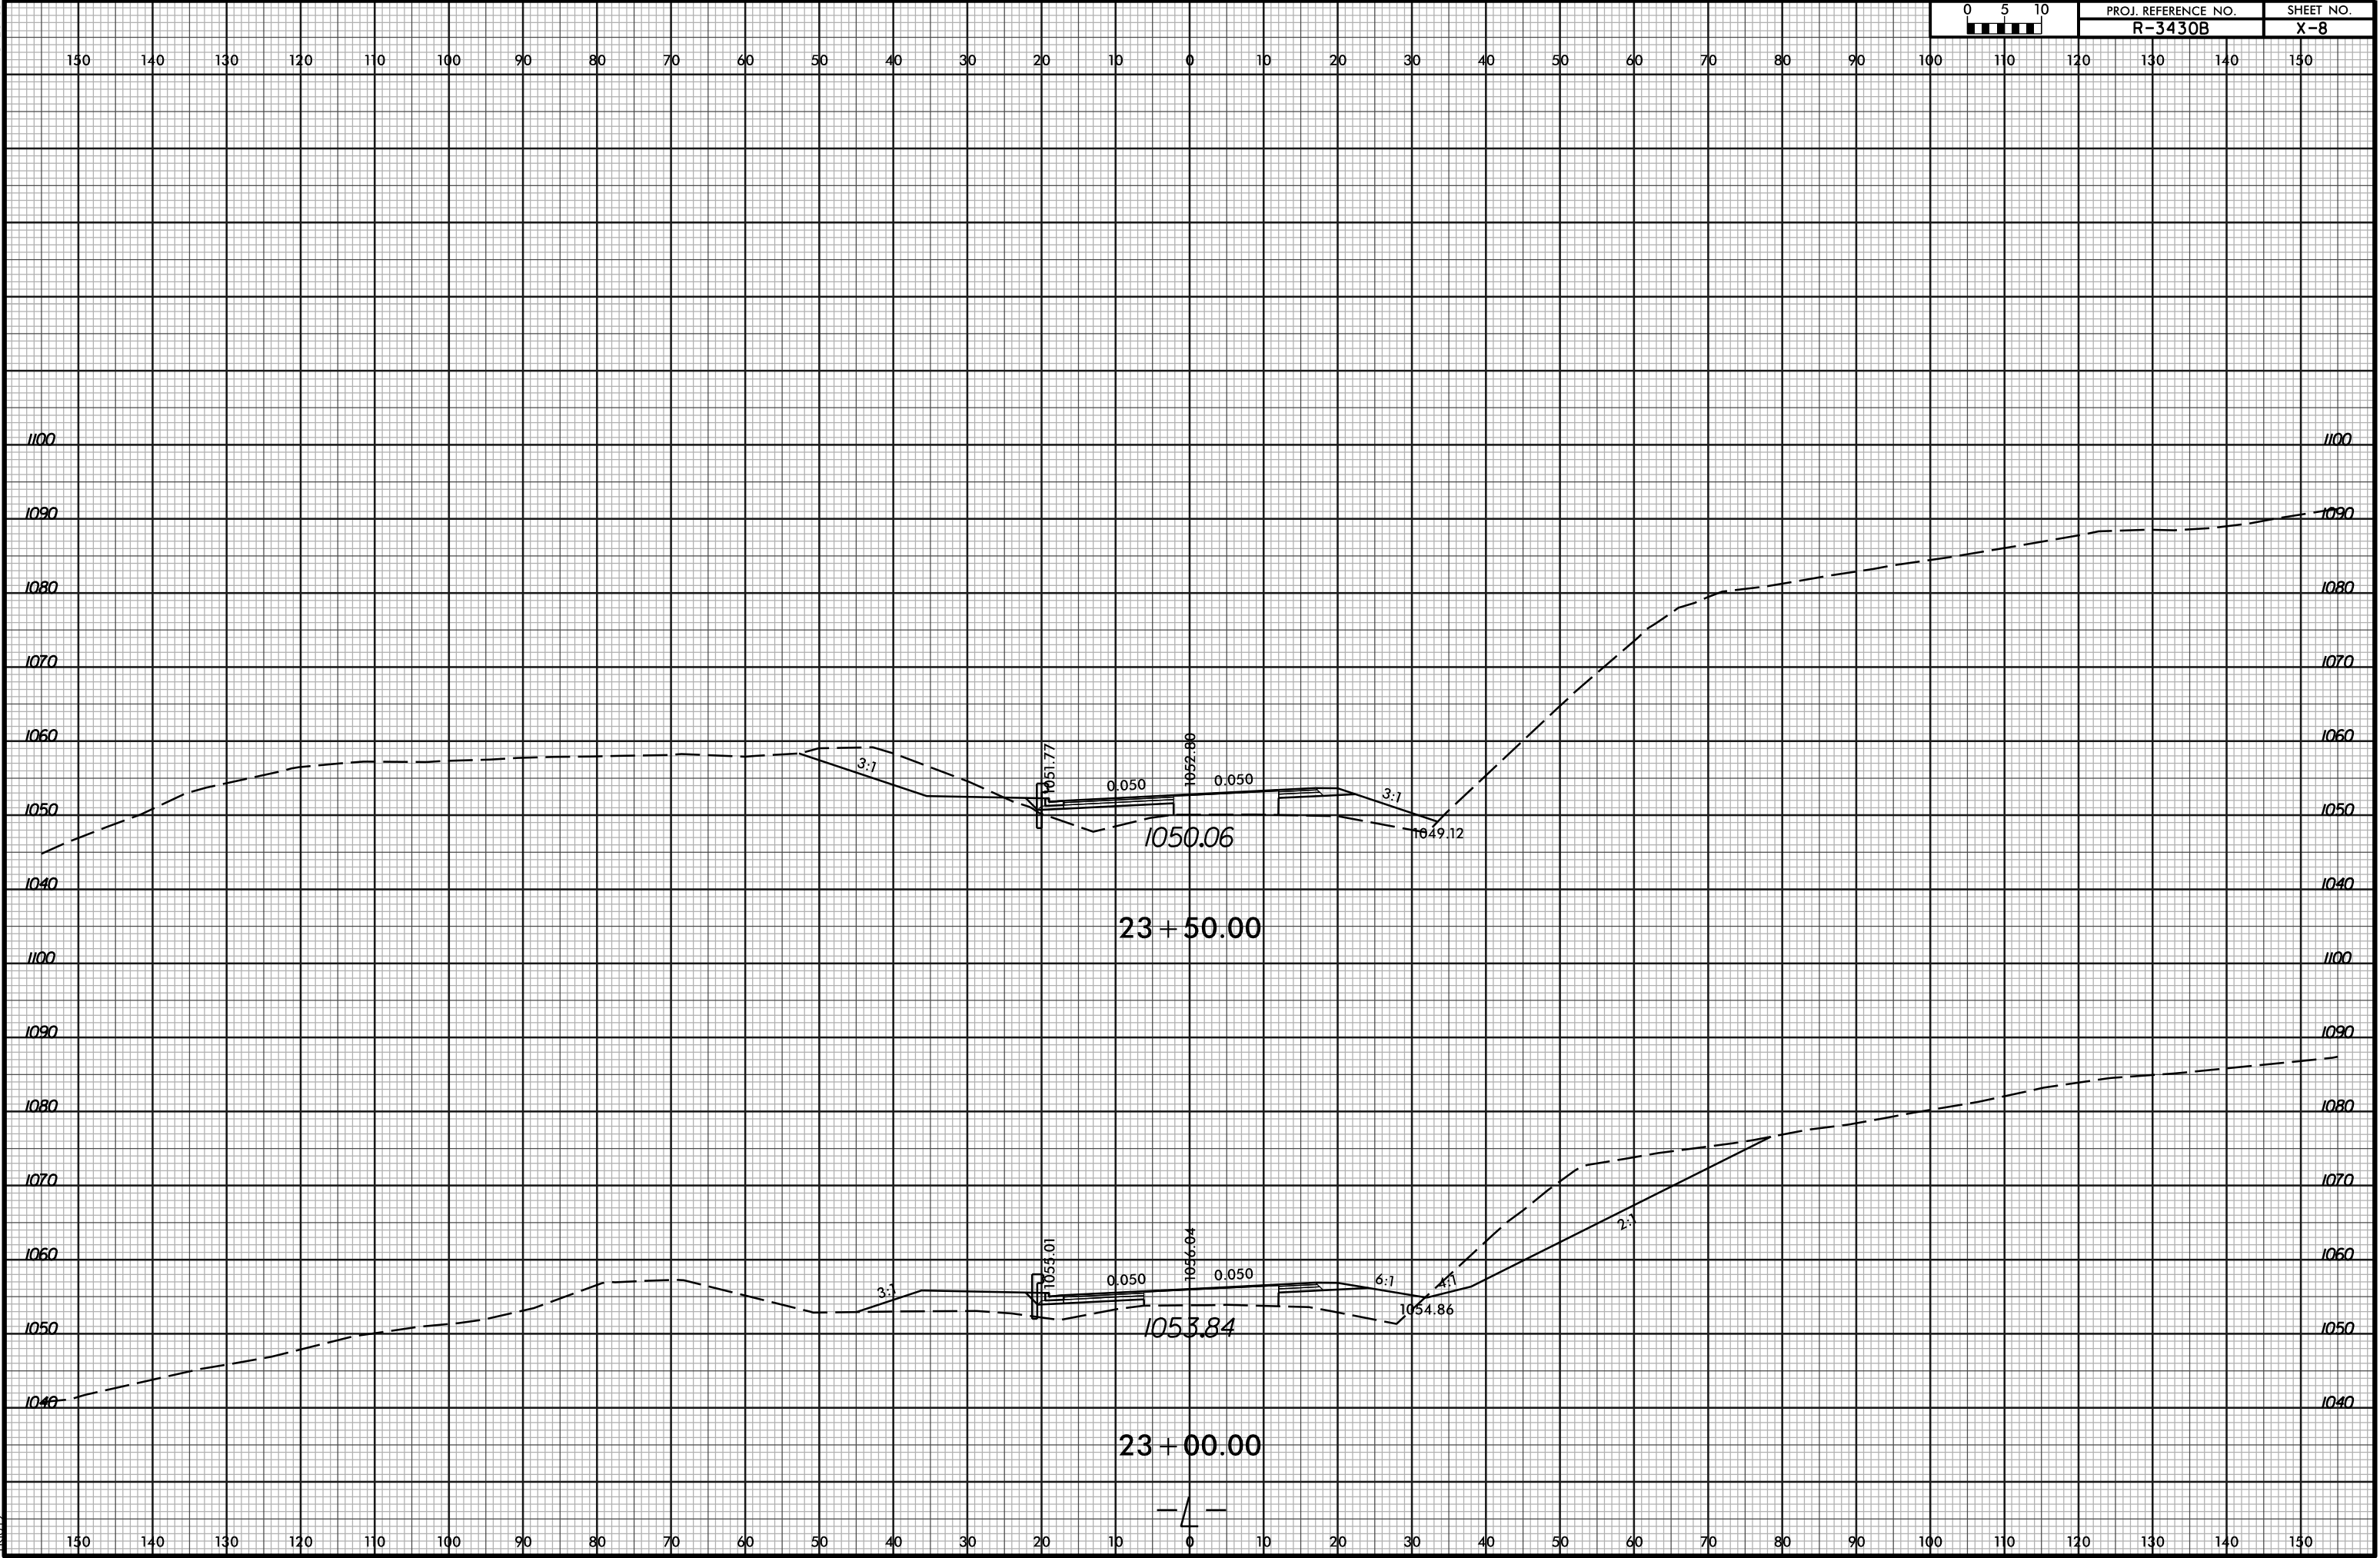

6/23/16

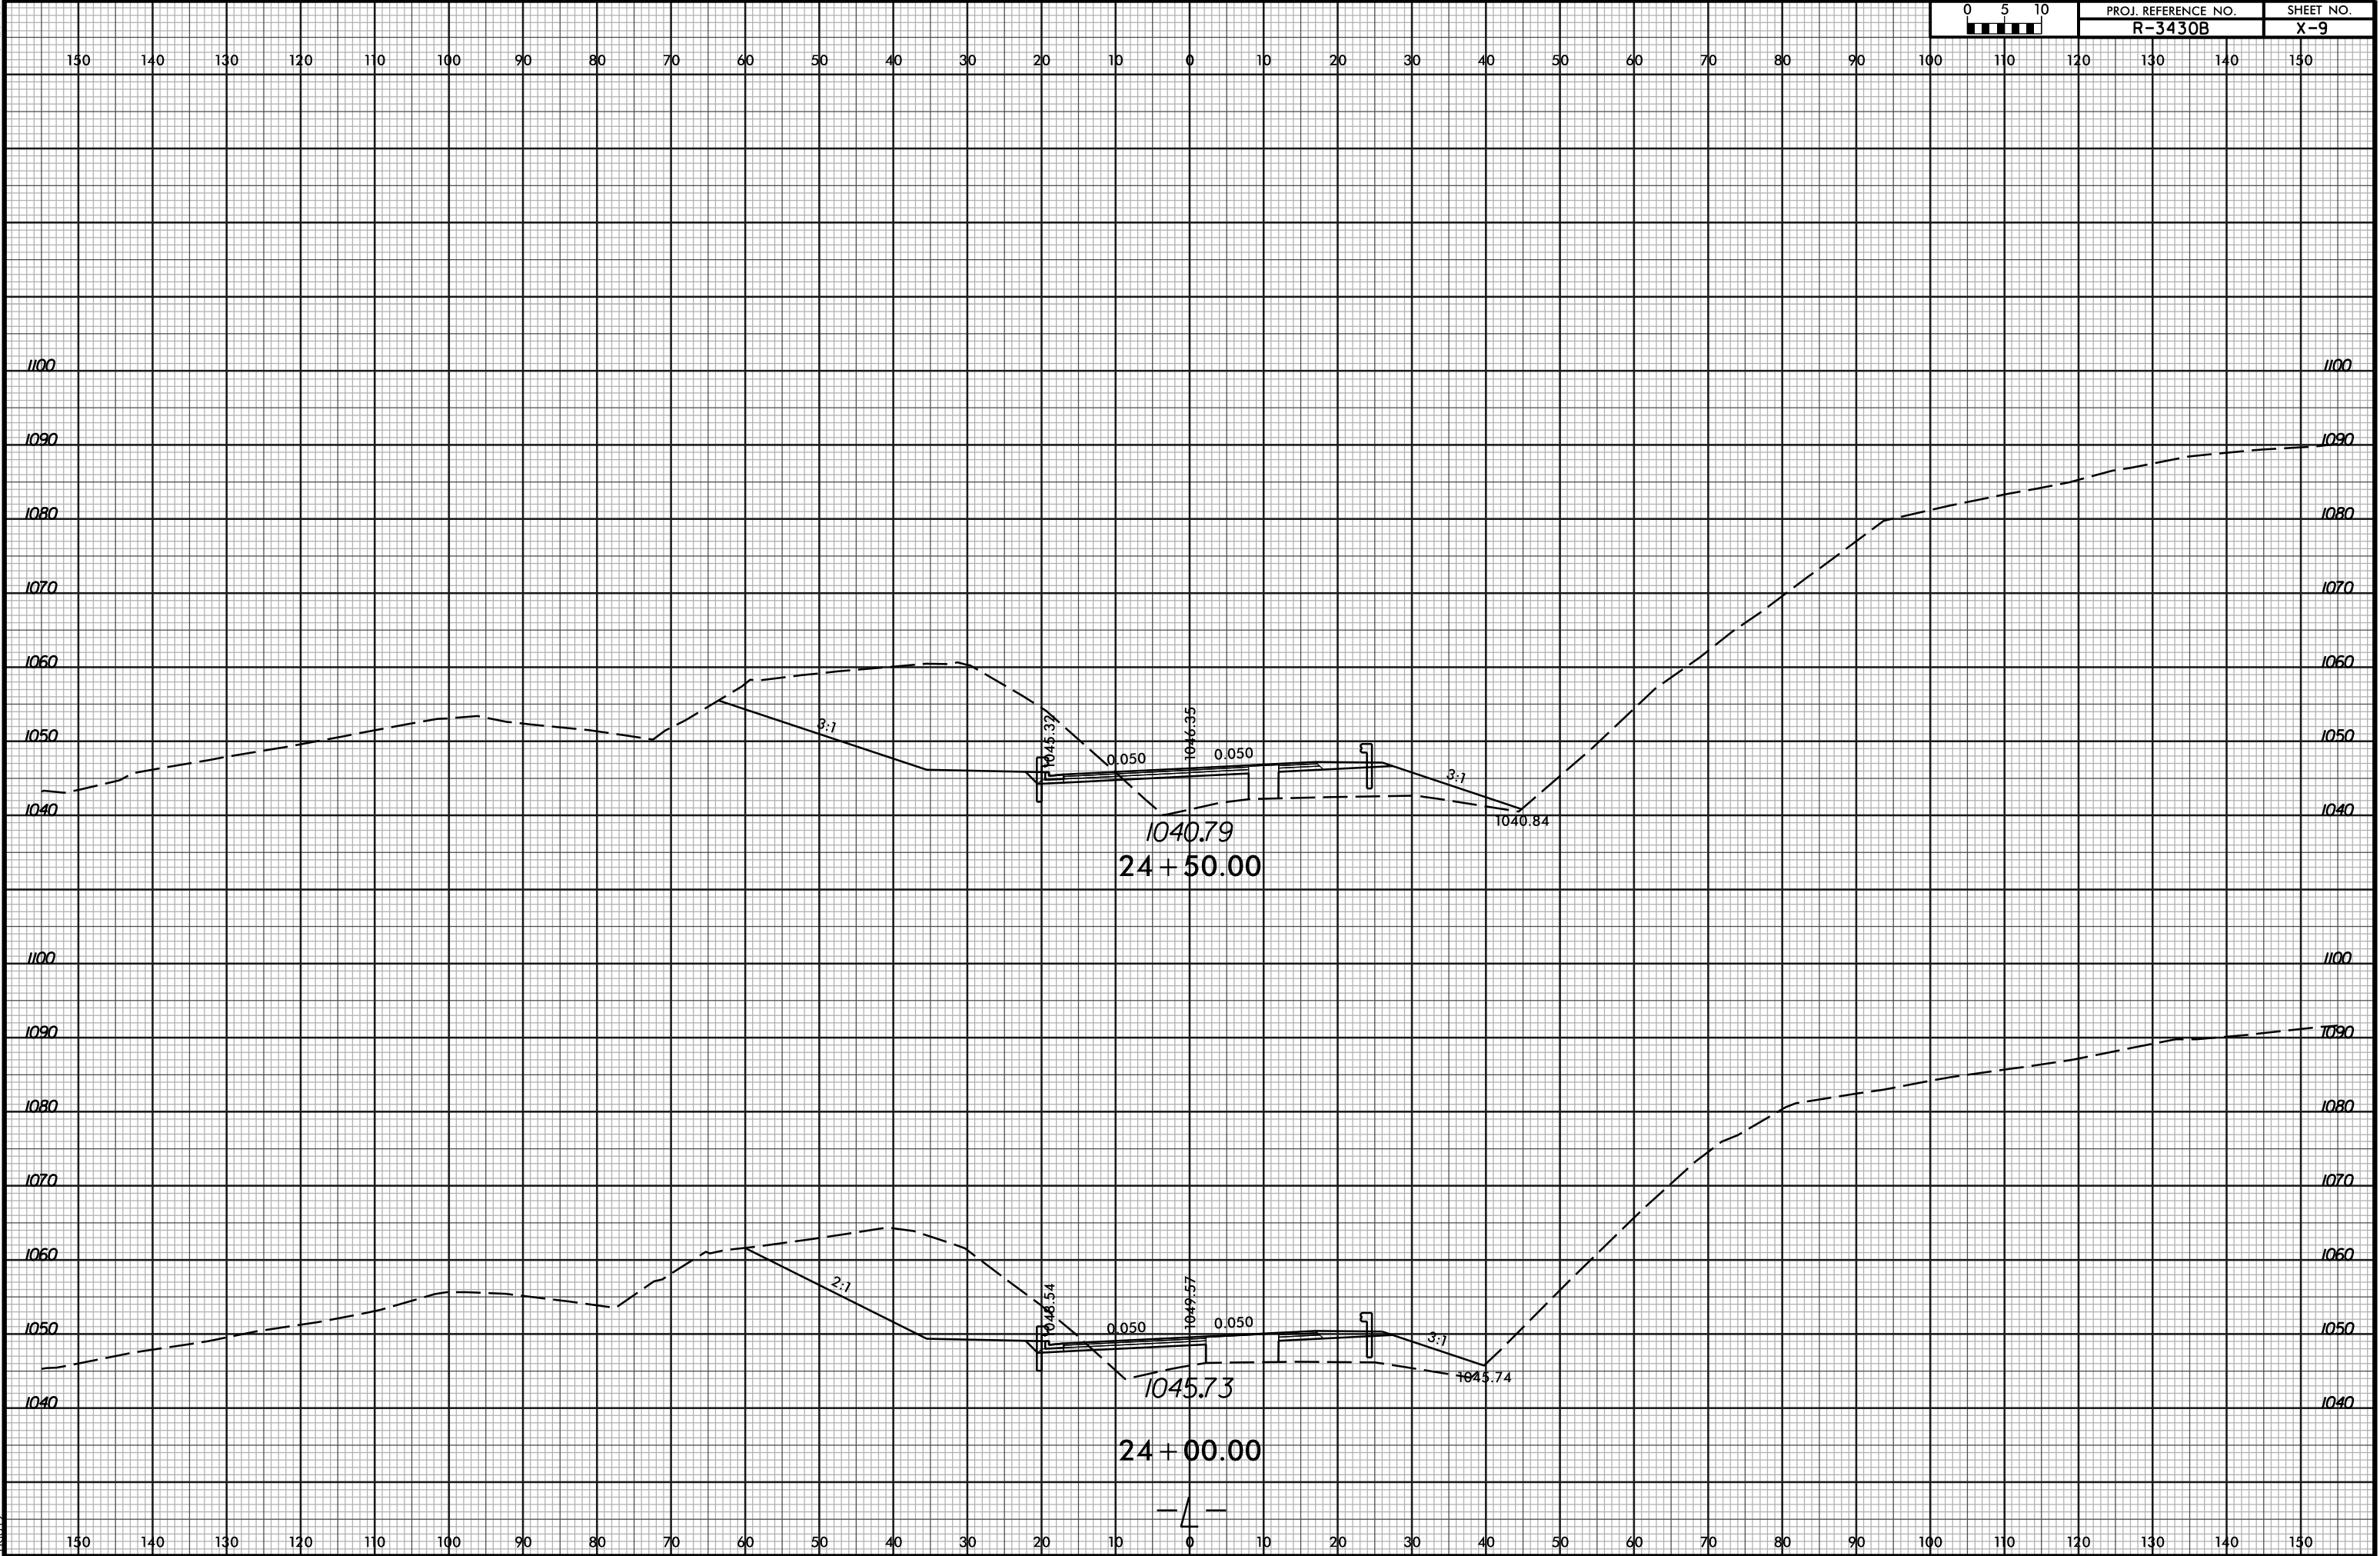


6/23/16

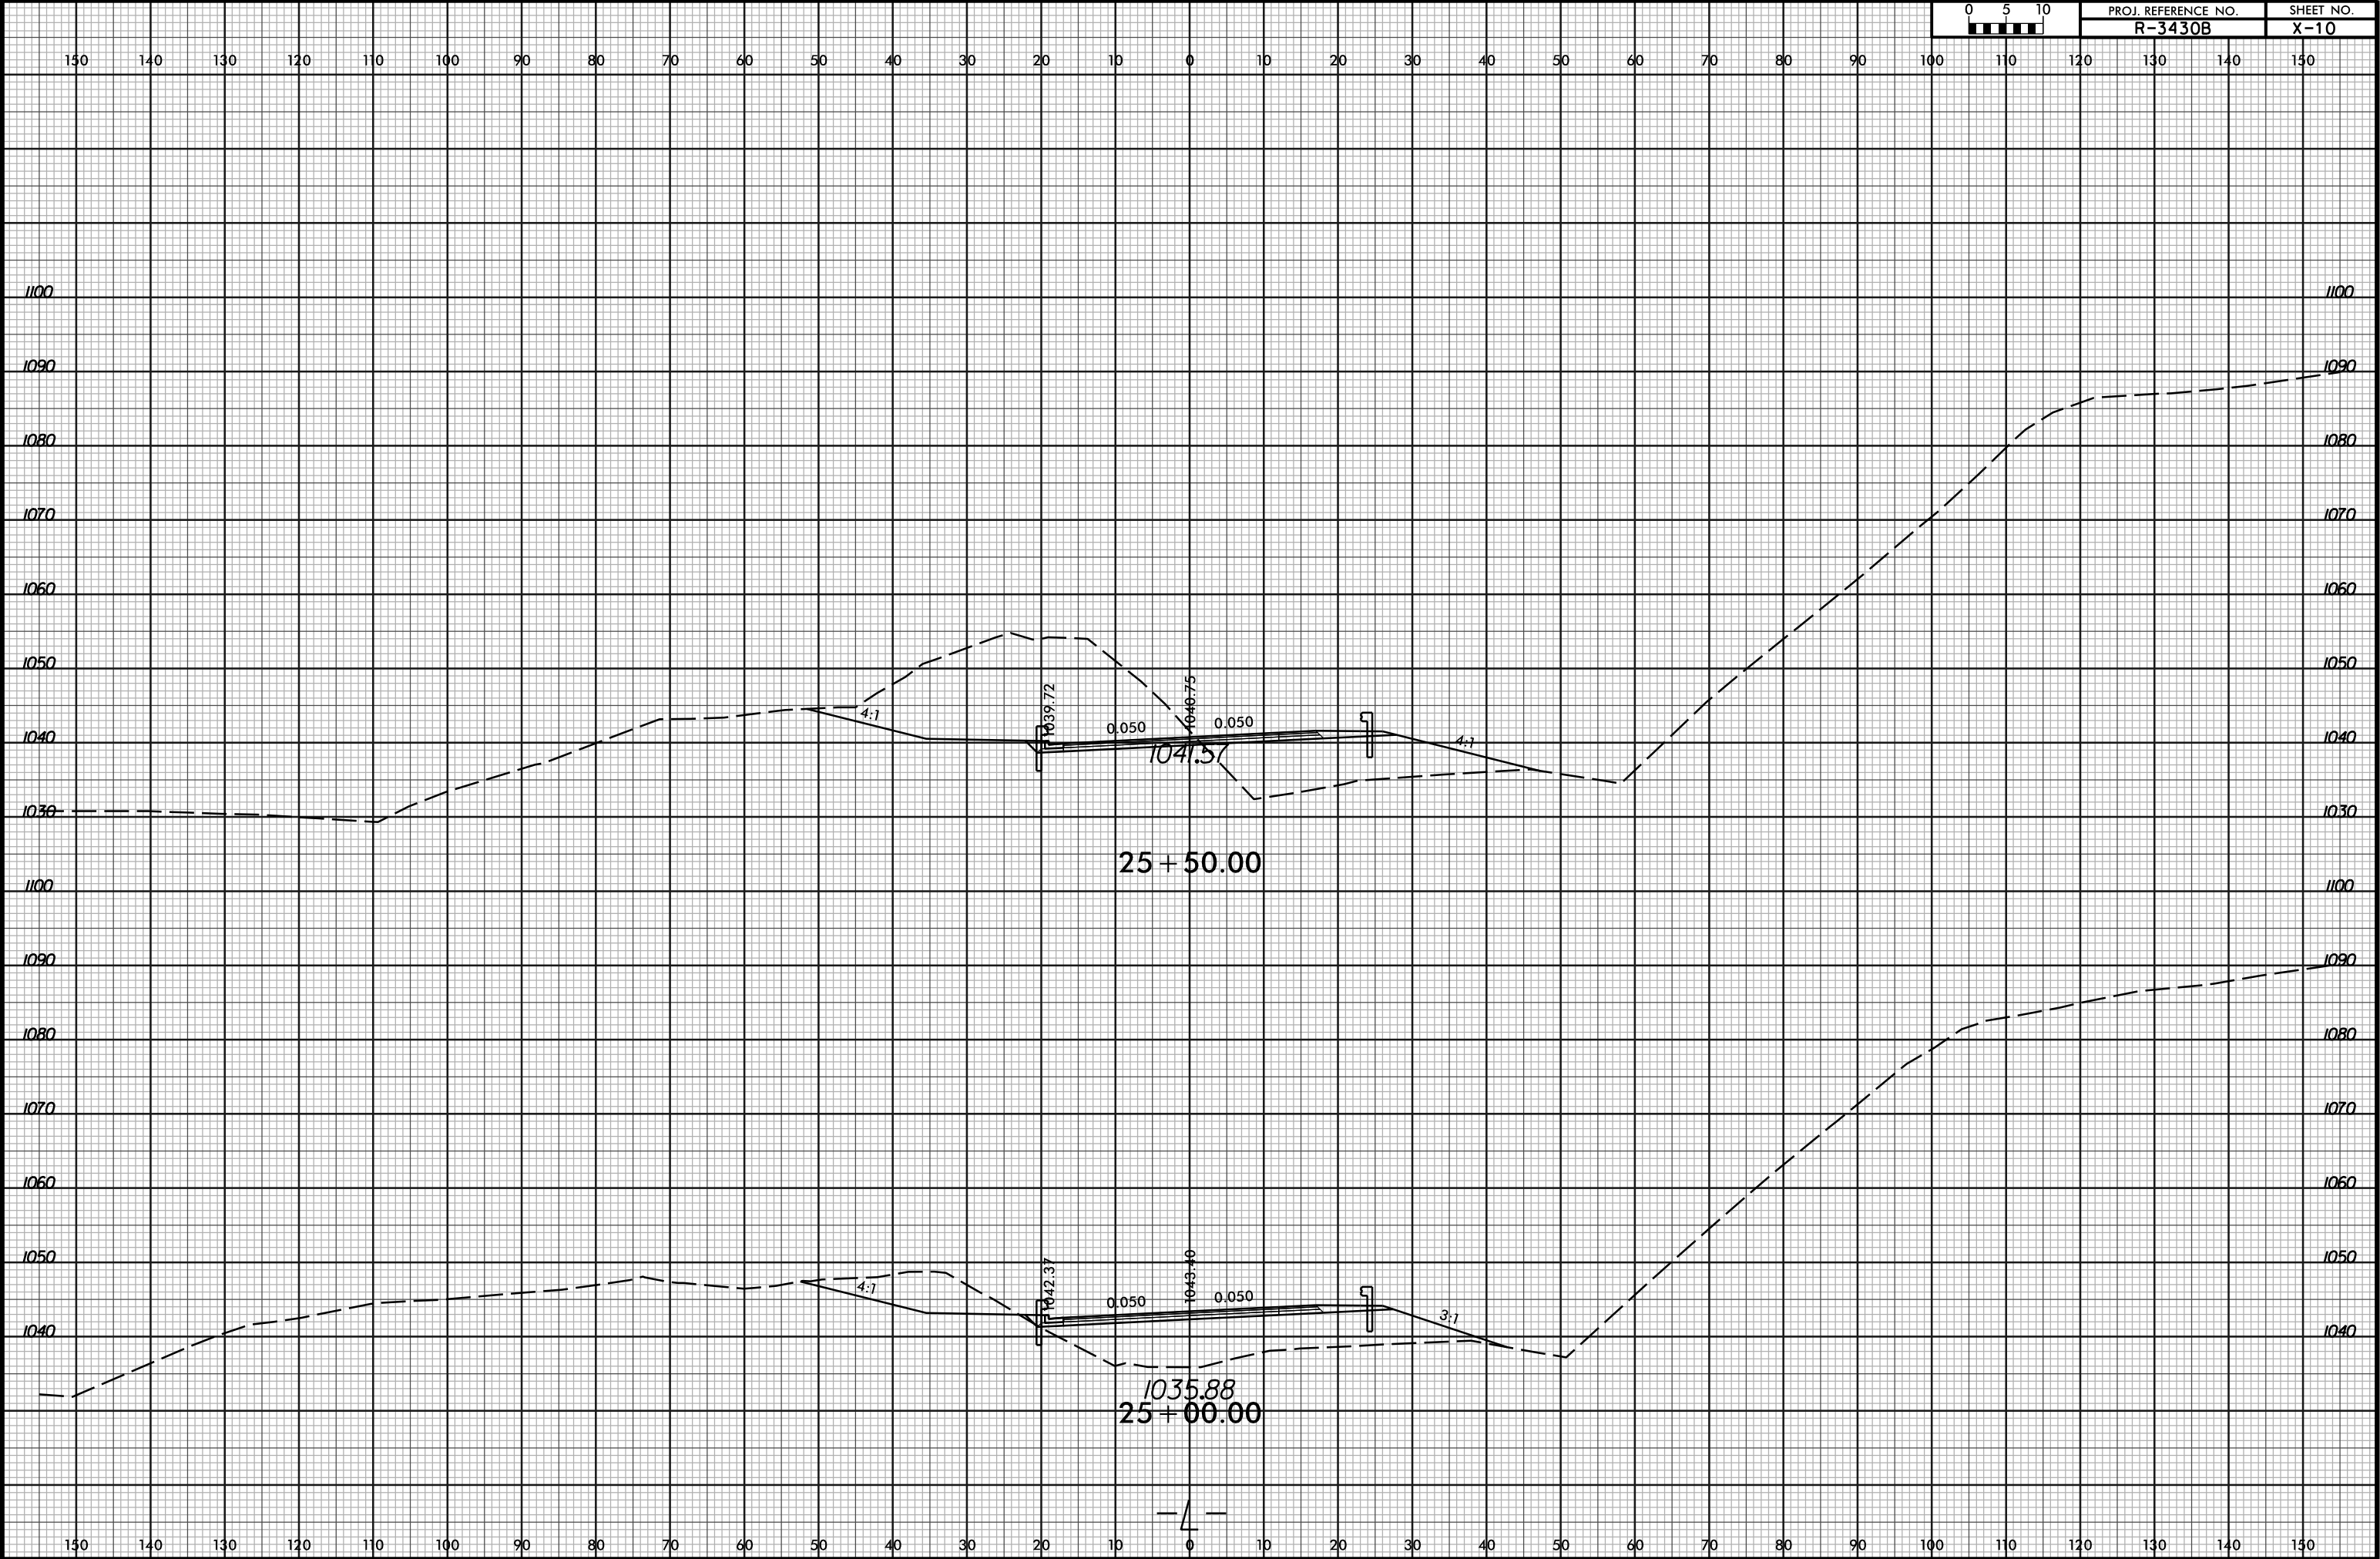


6/23/16


3/28/2025 12:09 PM
R:\308\Roadway\CorridorModeling\R3430B.Rdy_xpl.dgn
R3430B


0 5 10	PROJ. REFERENCE NO.	SHEET NO.
	R-3430B	X-11

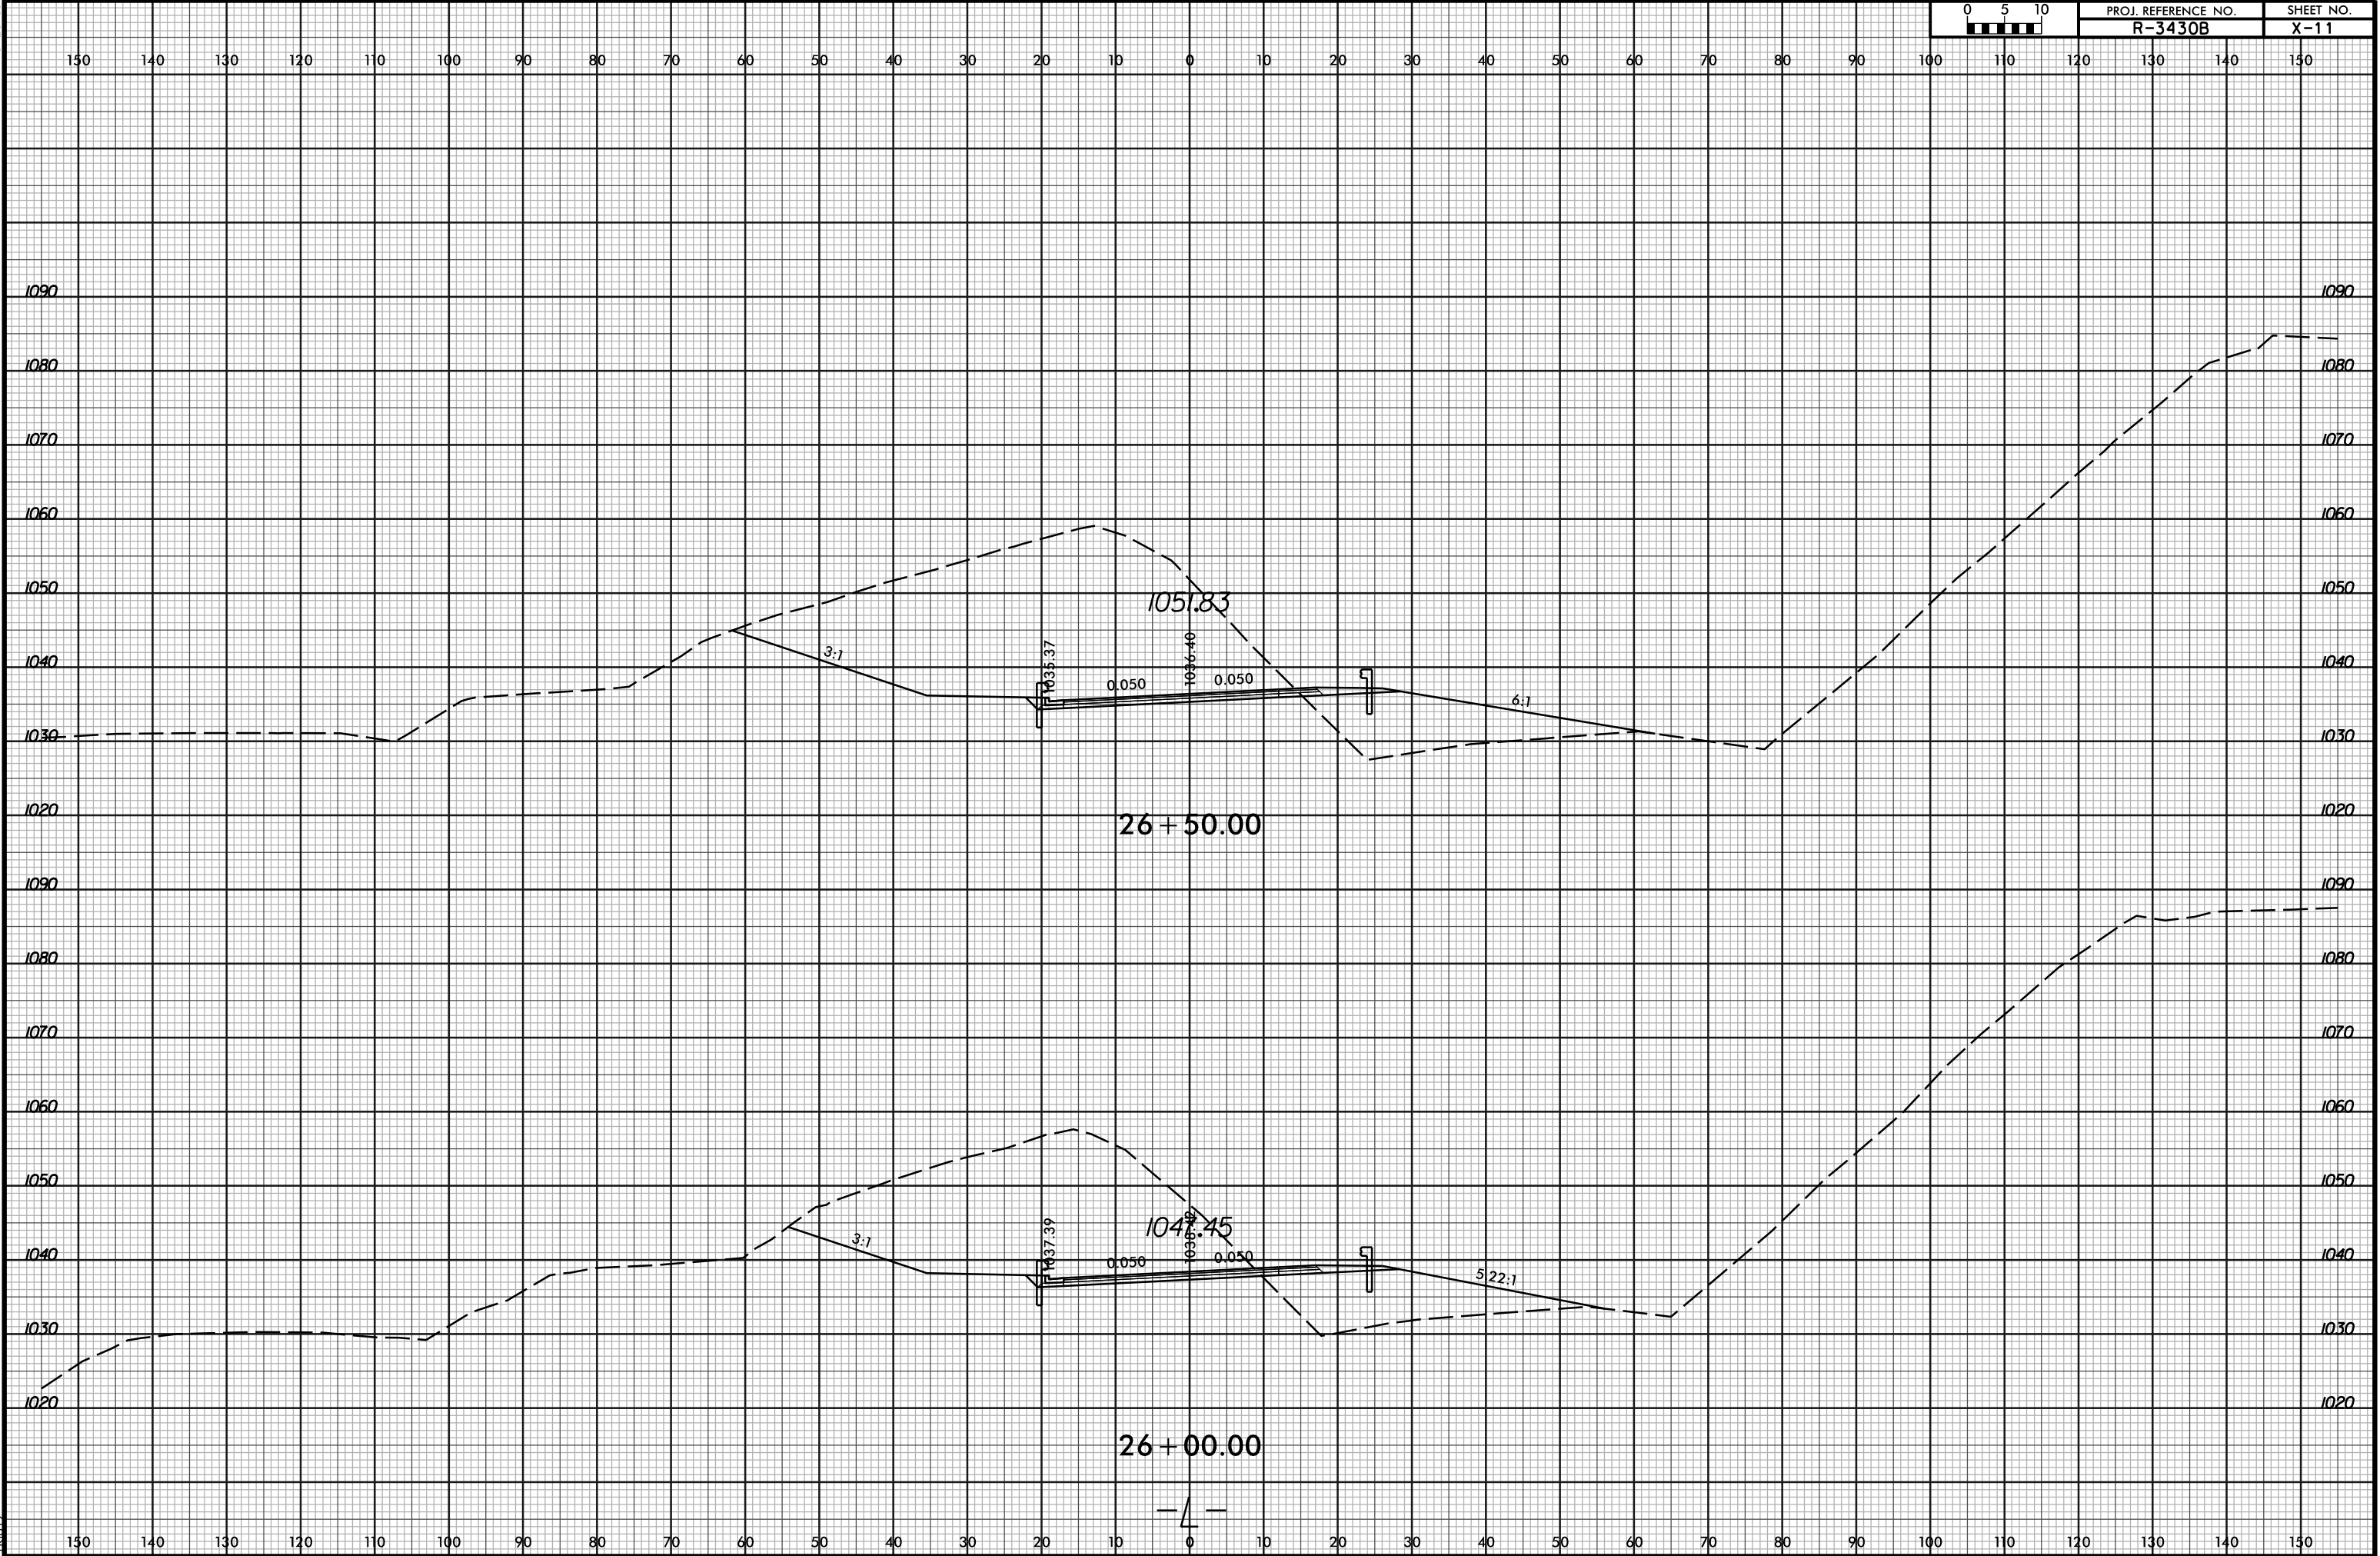


6/23/16

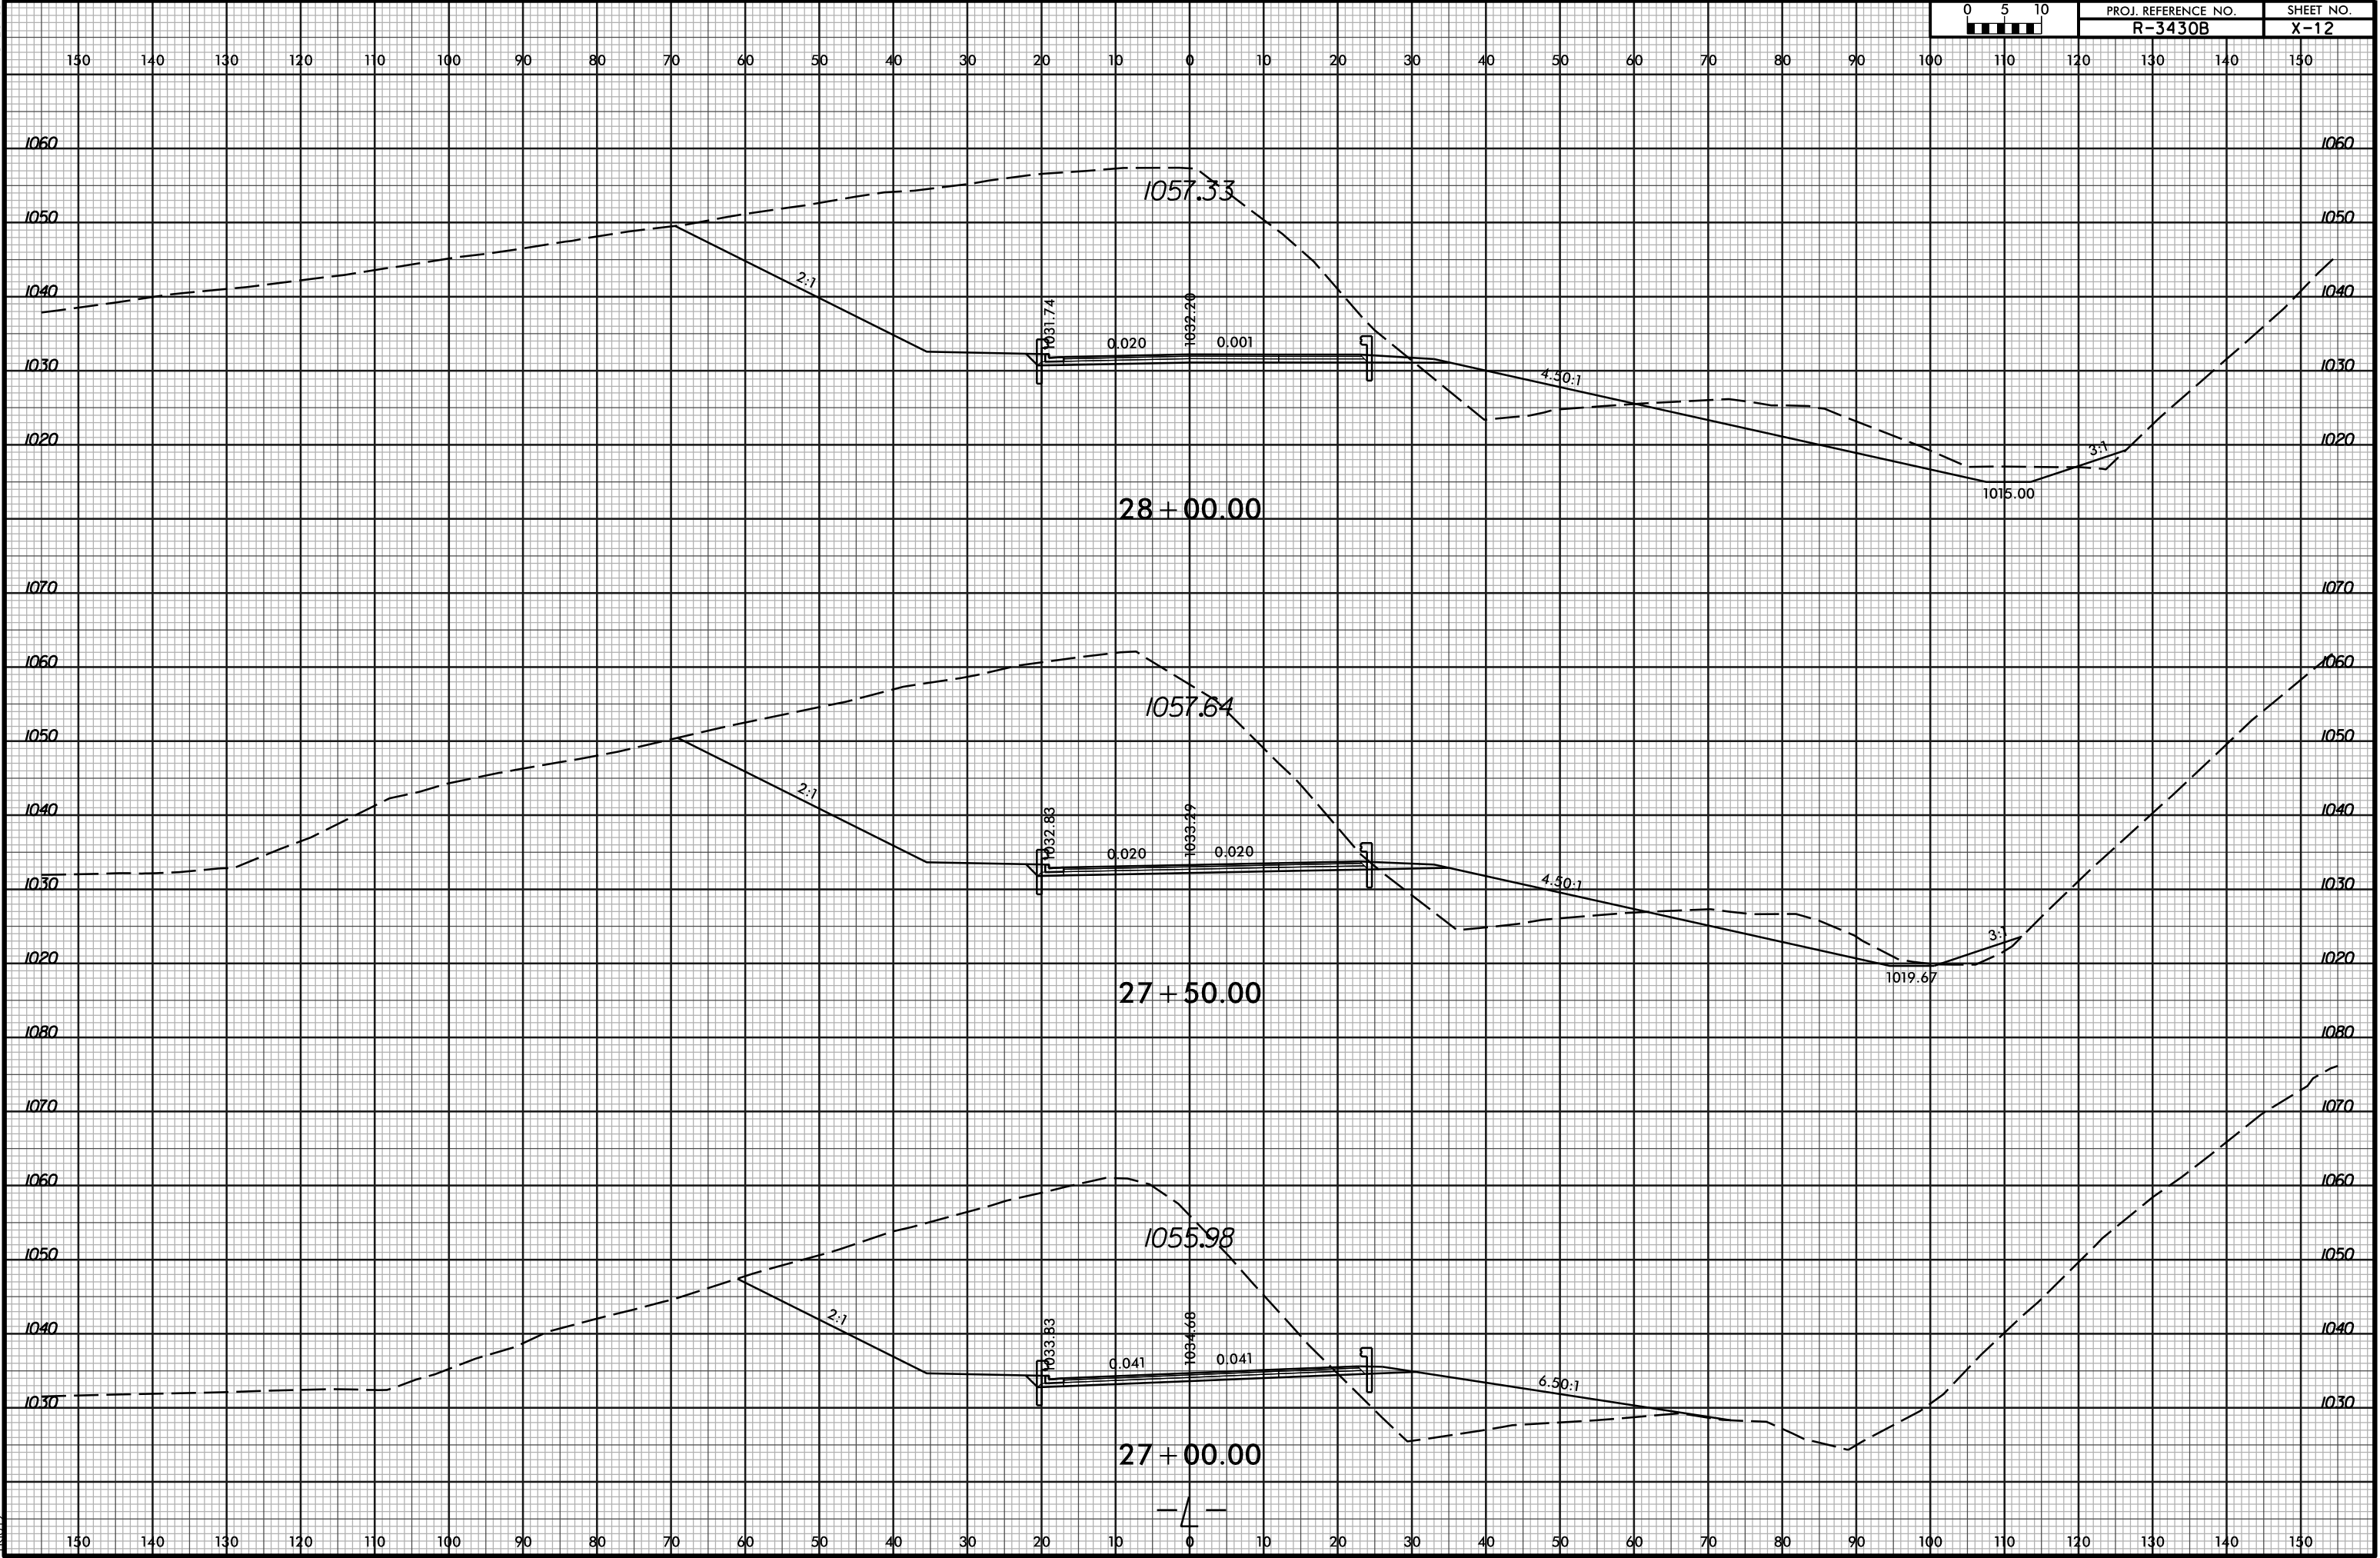

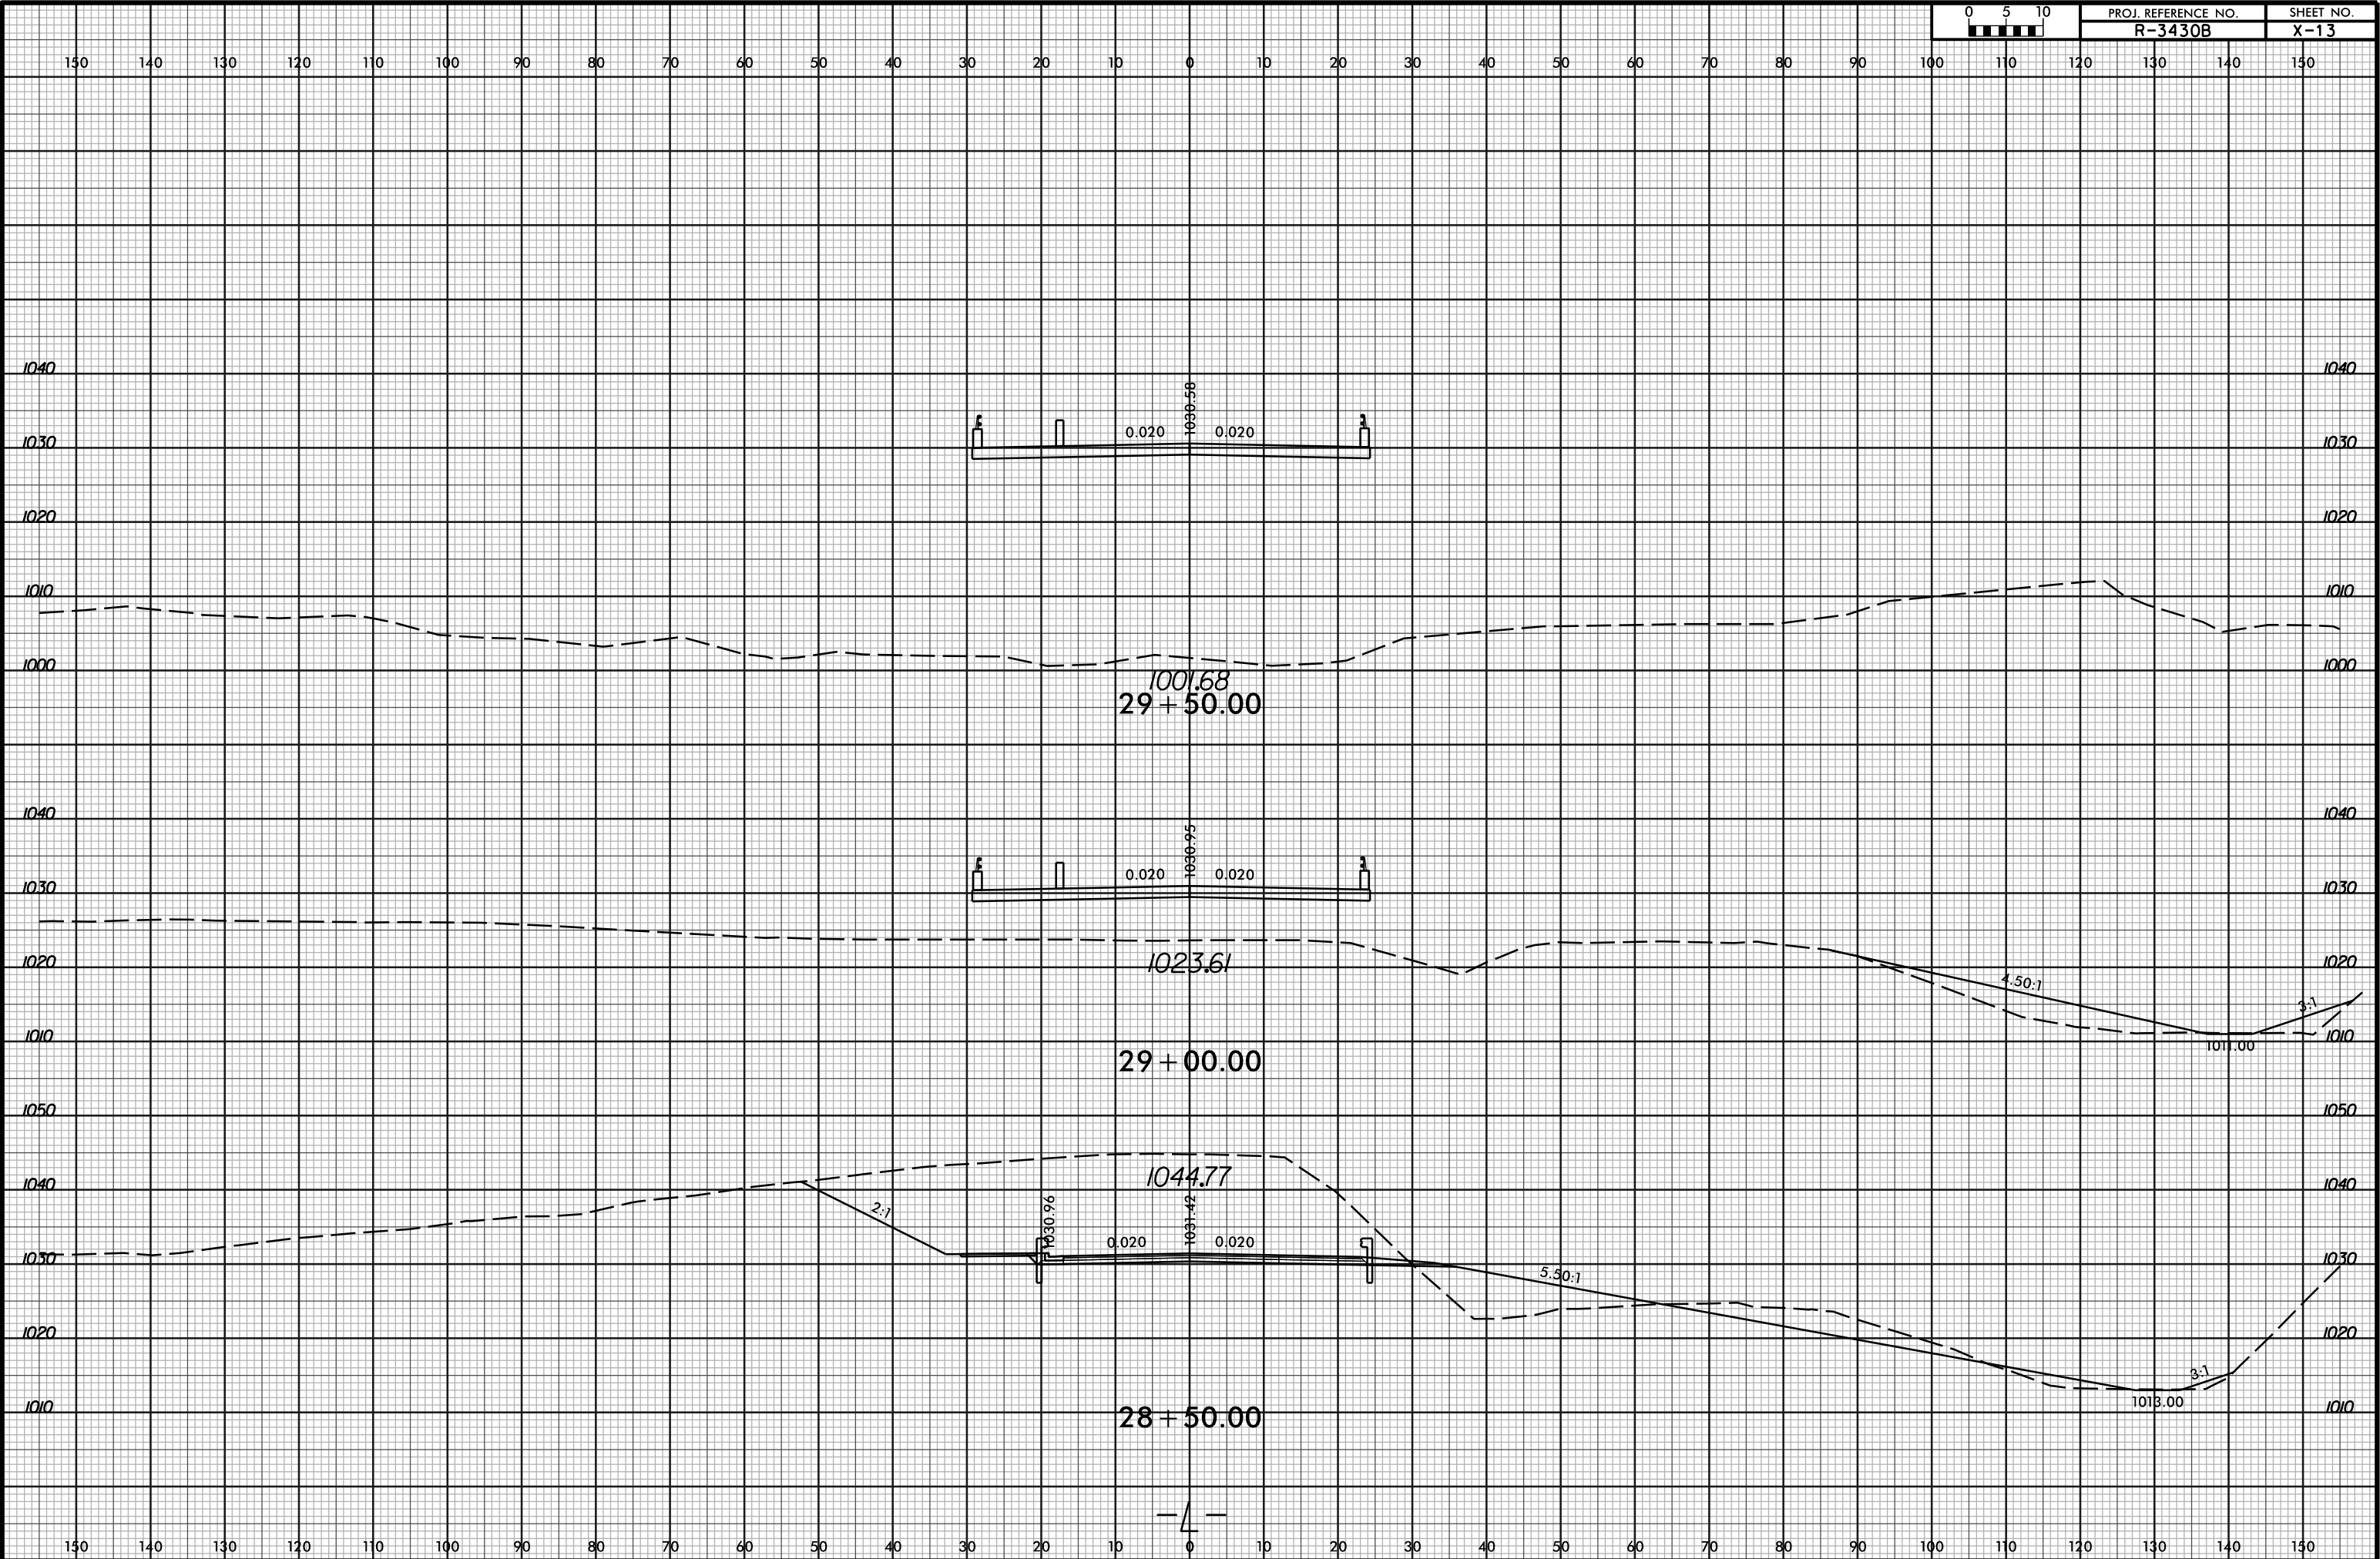


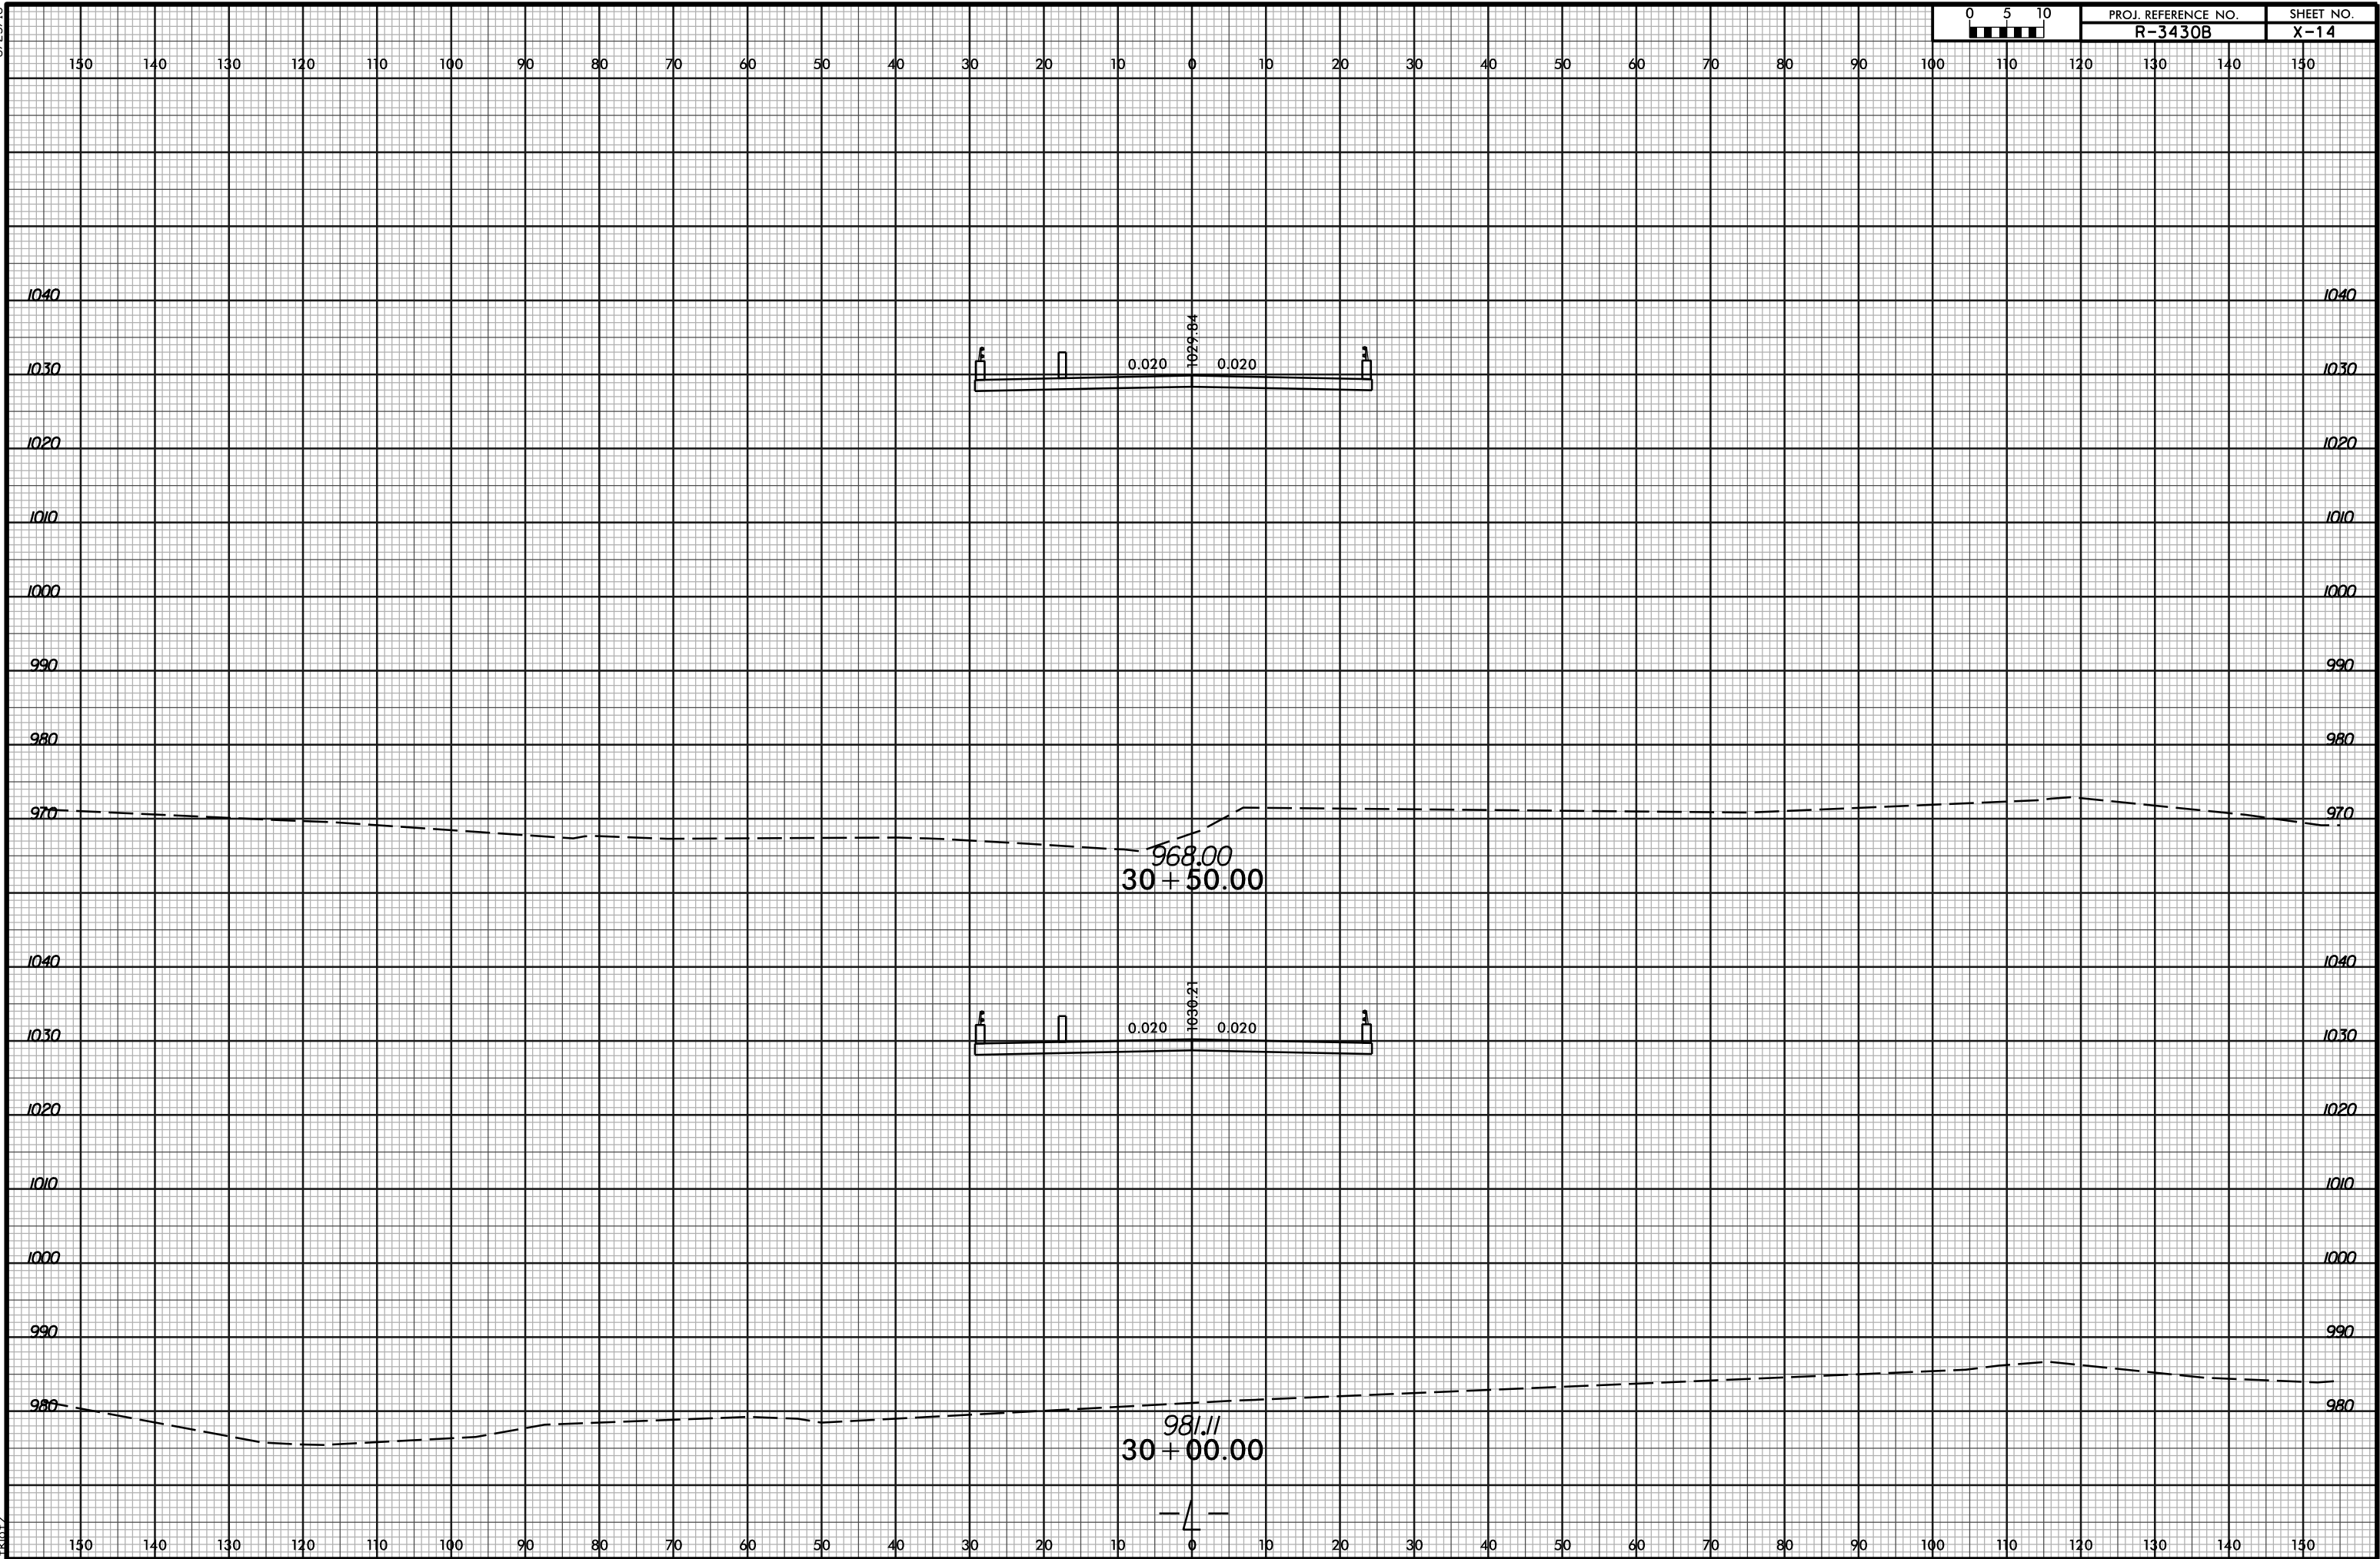

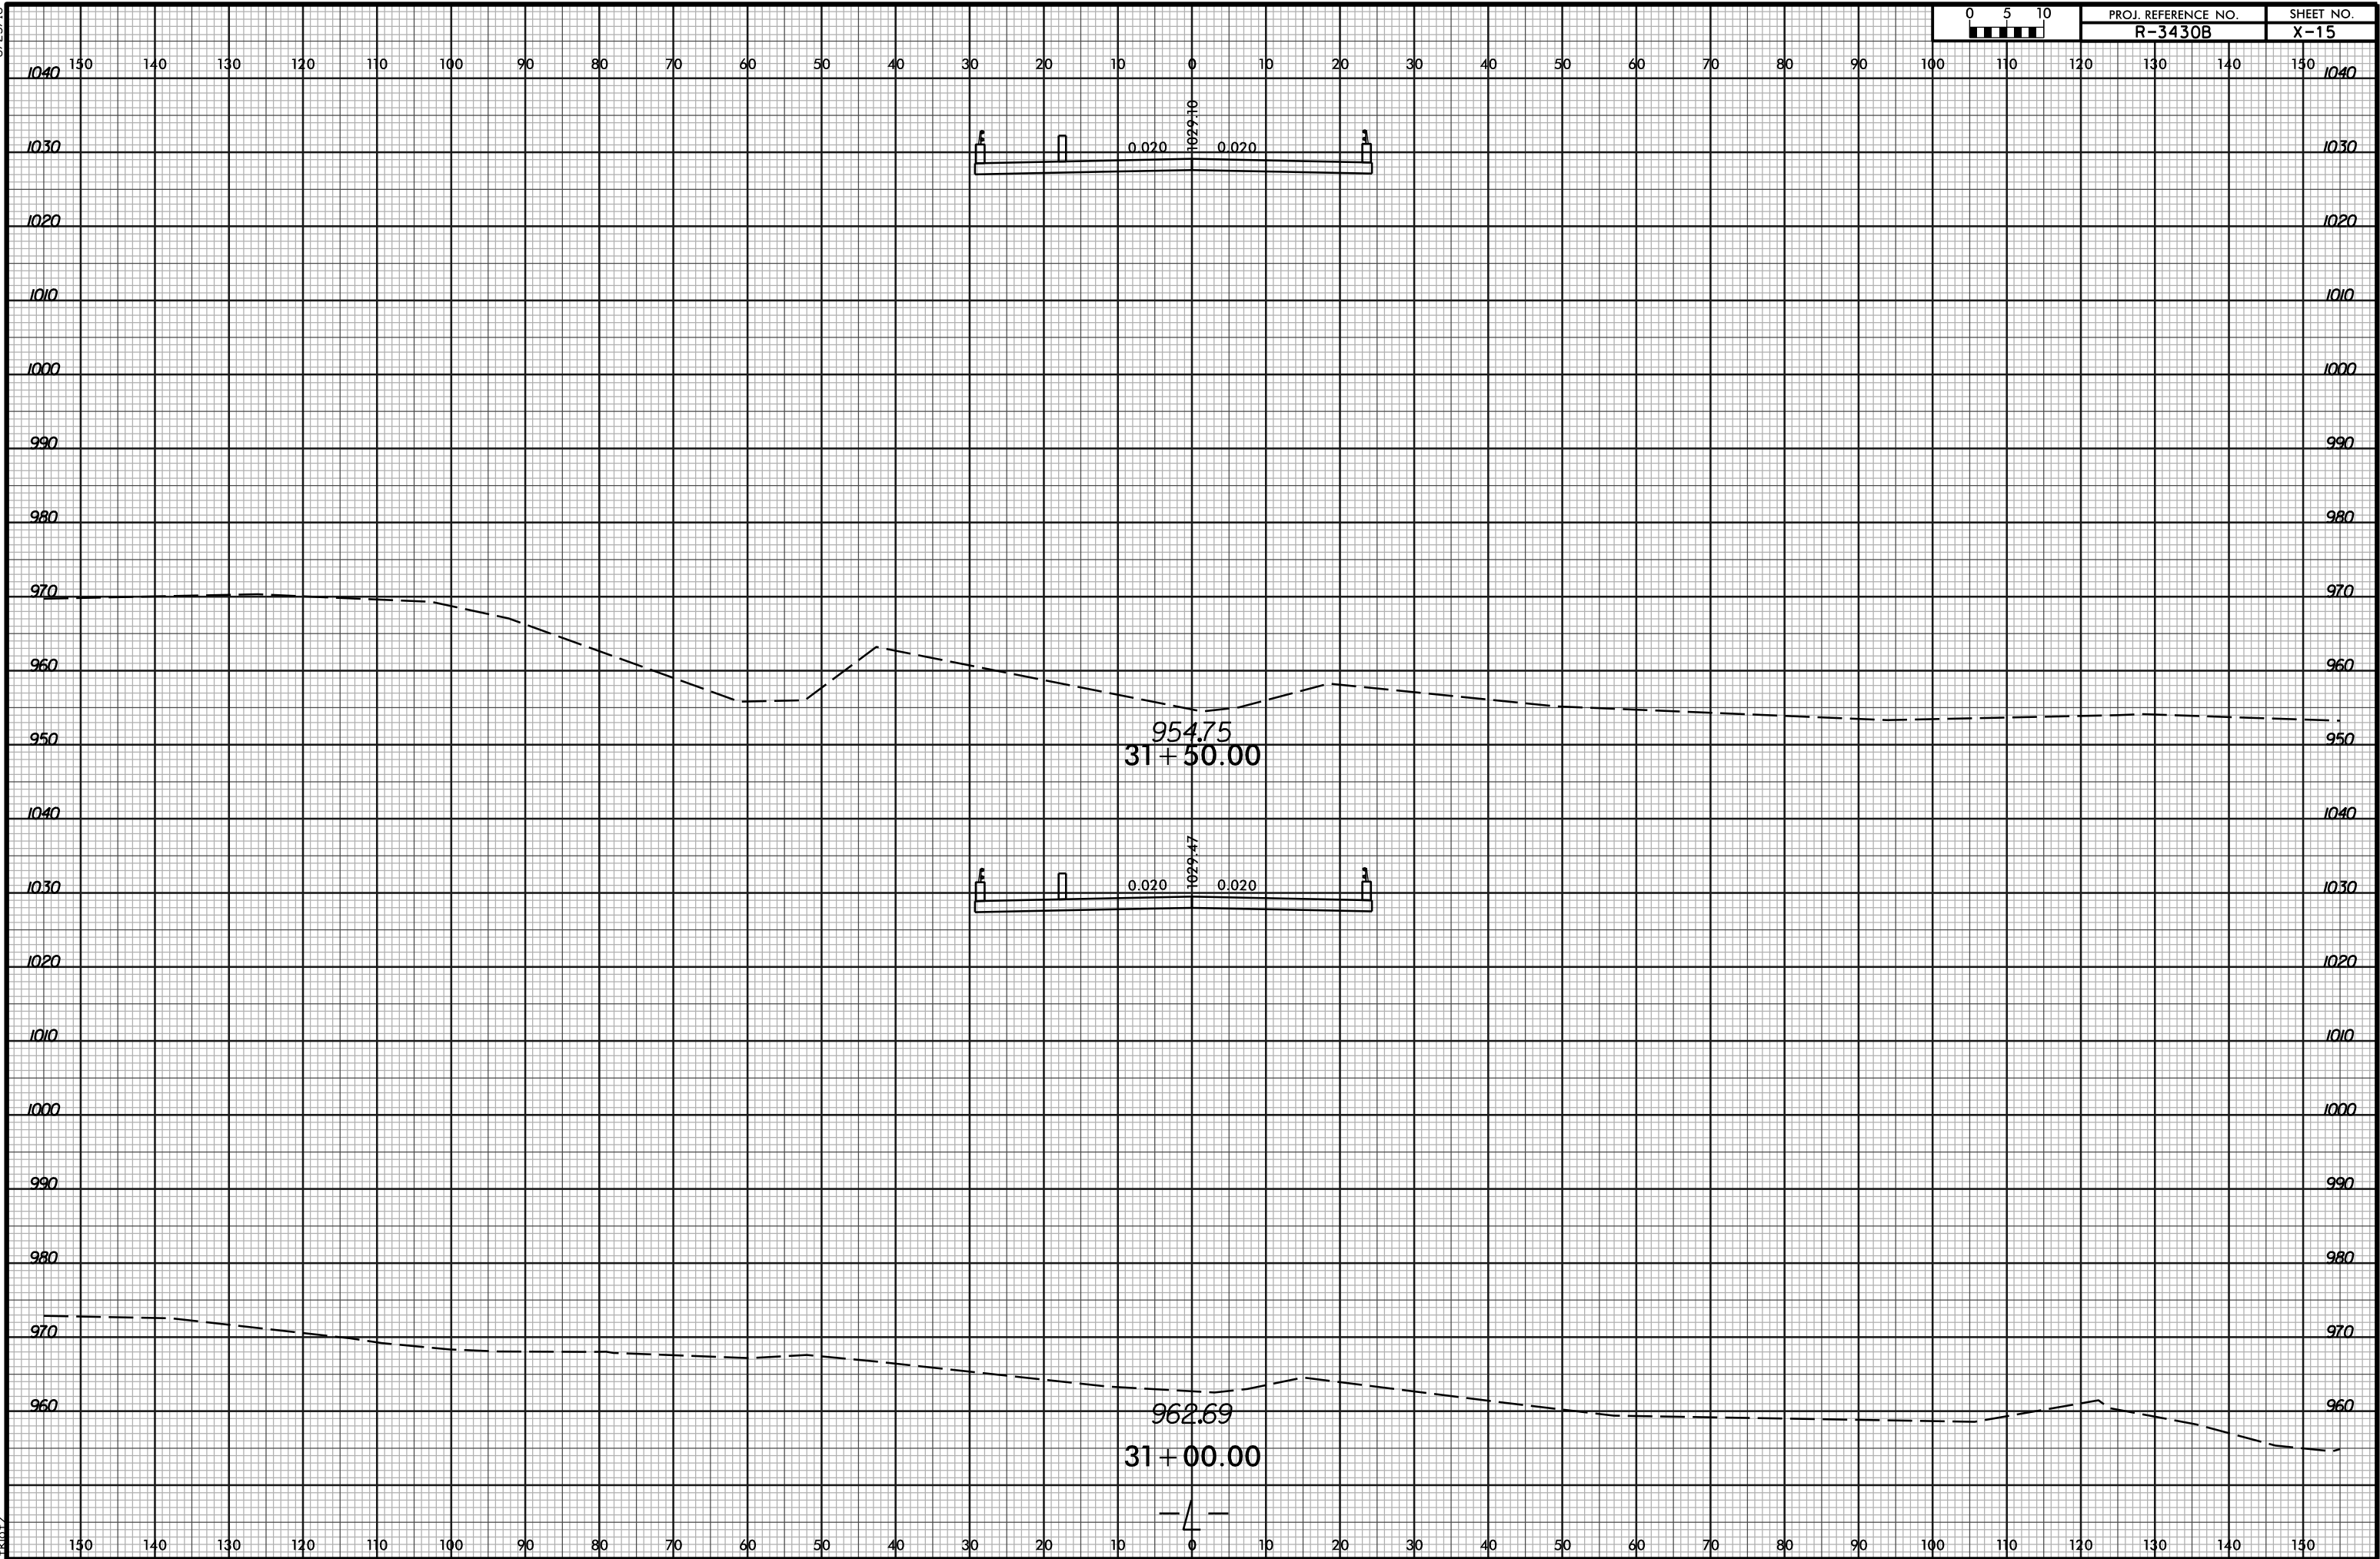


6/23/16


R:\381\2025_12217_PM_Roadway_CorridorModeling\R3430B_Rdy_xpl.dgn
11:40:17

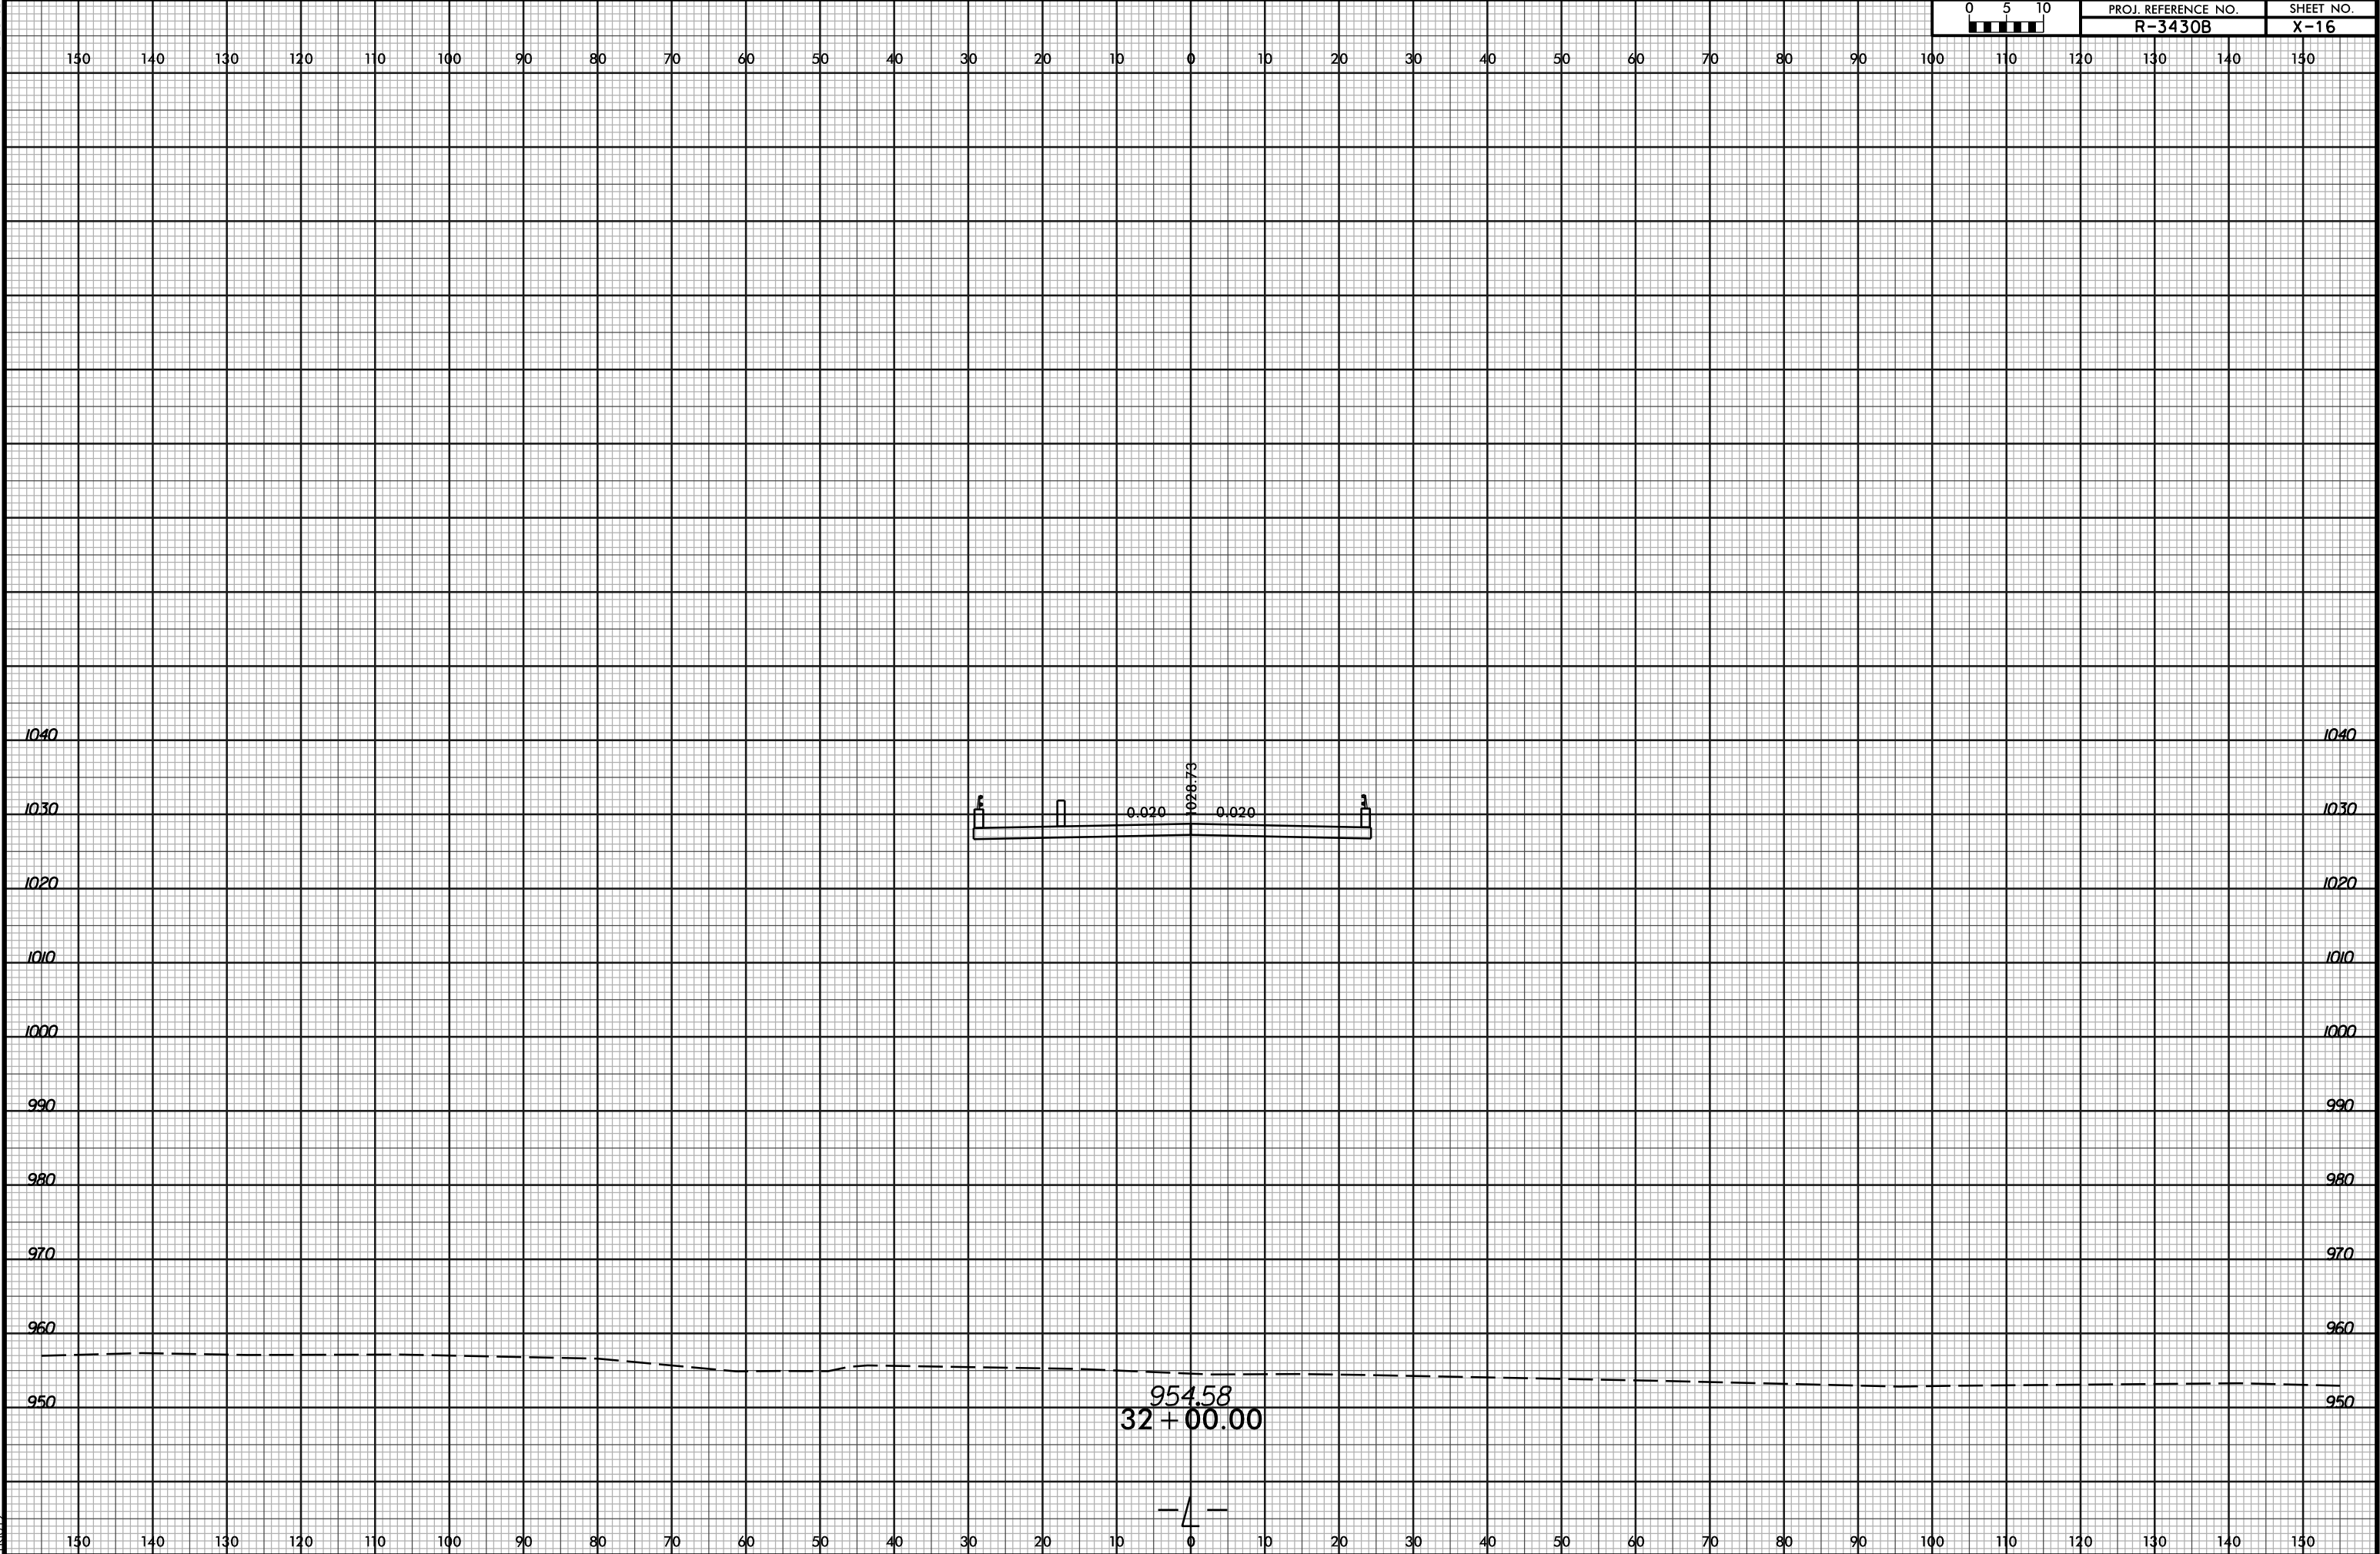

6/23/16


R:\381\2025 i2u8 PM
R3430B Roadway Corridor Modeling\R3430B_Rdy_xpl.dgn
11:40:17

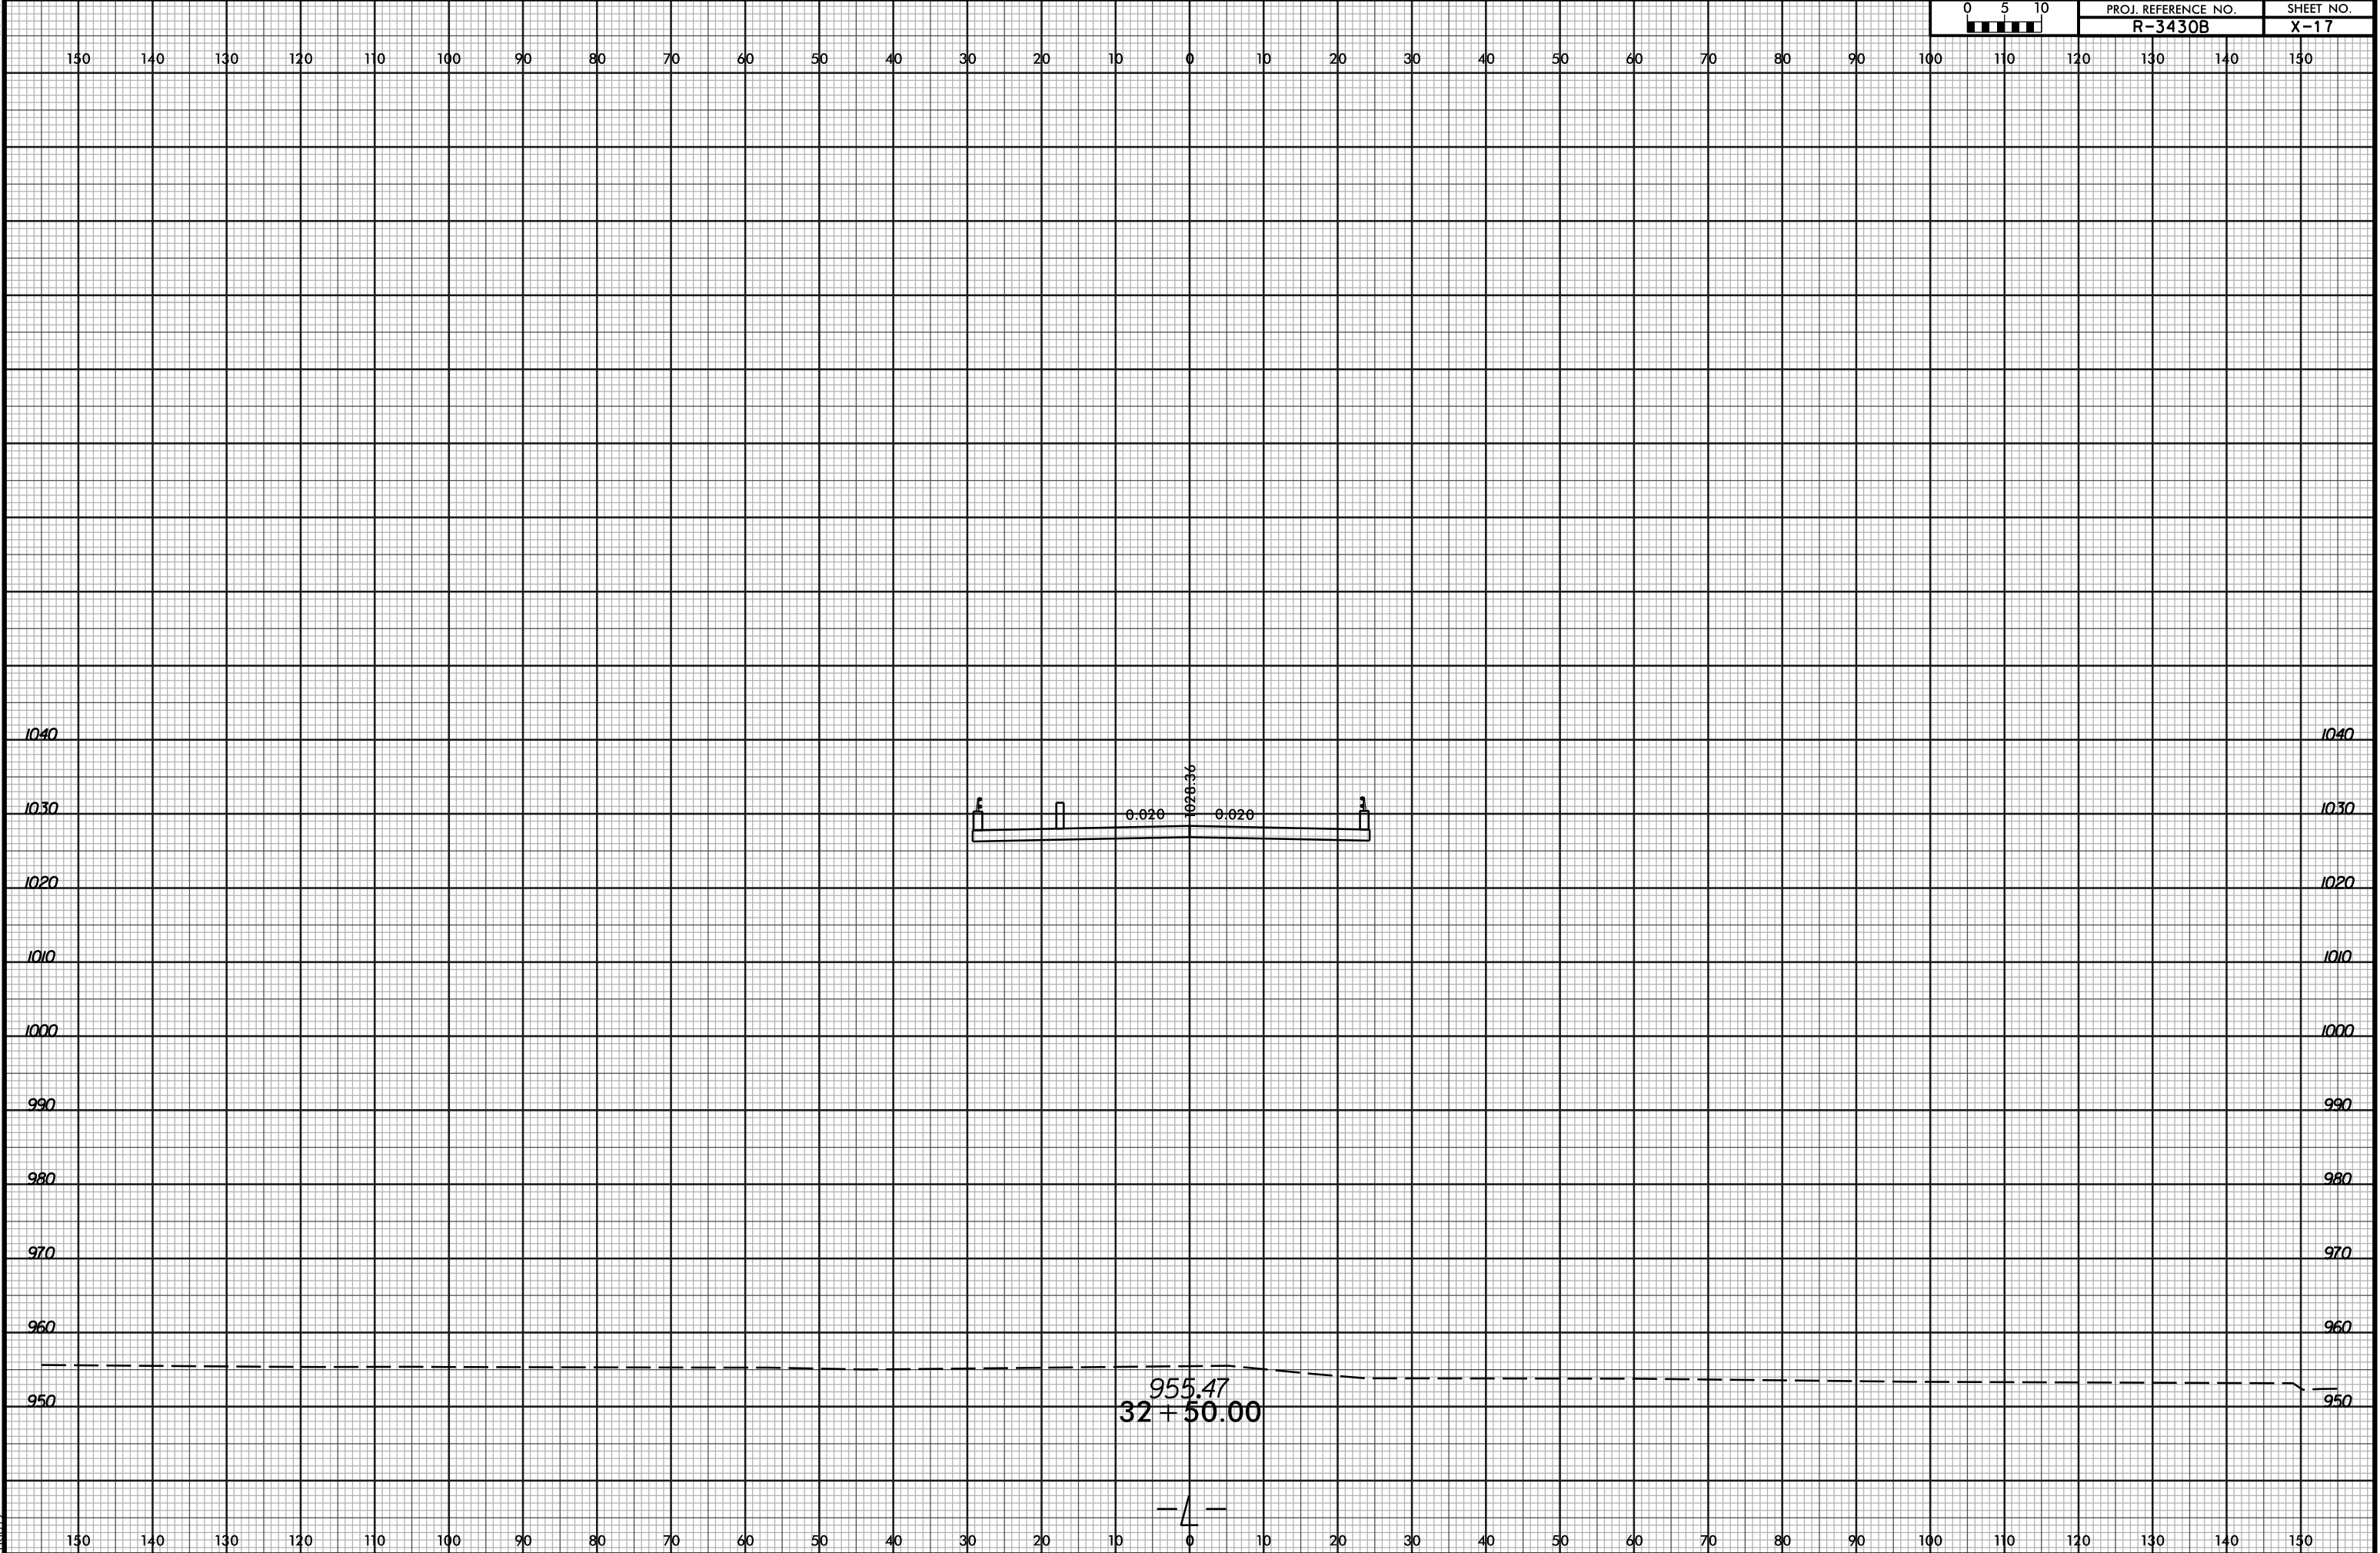

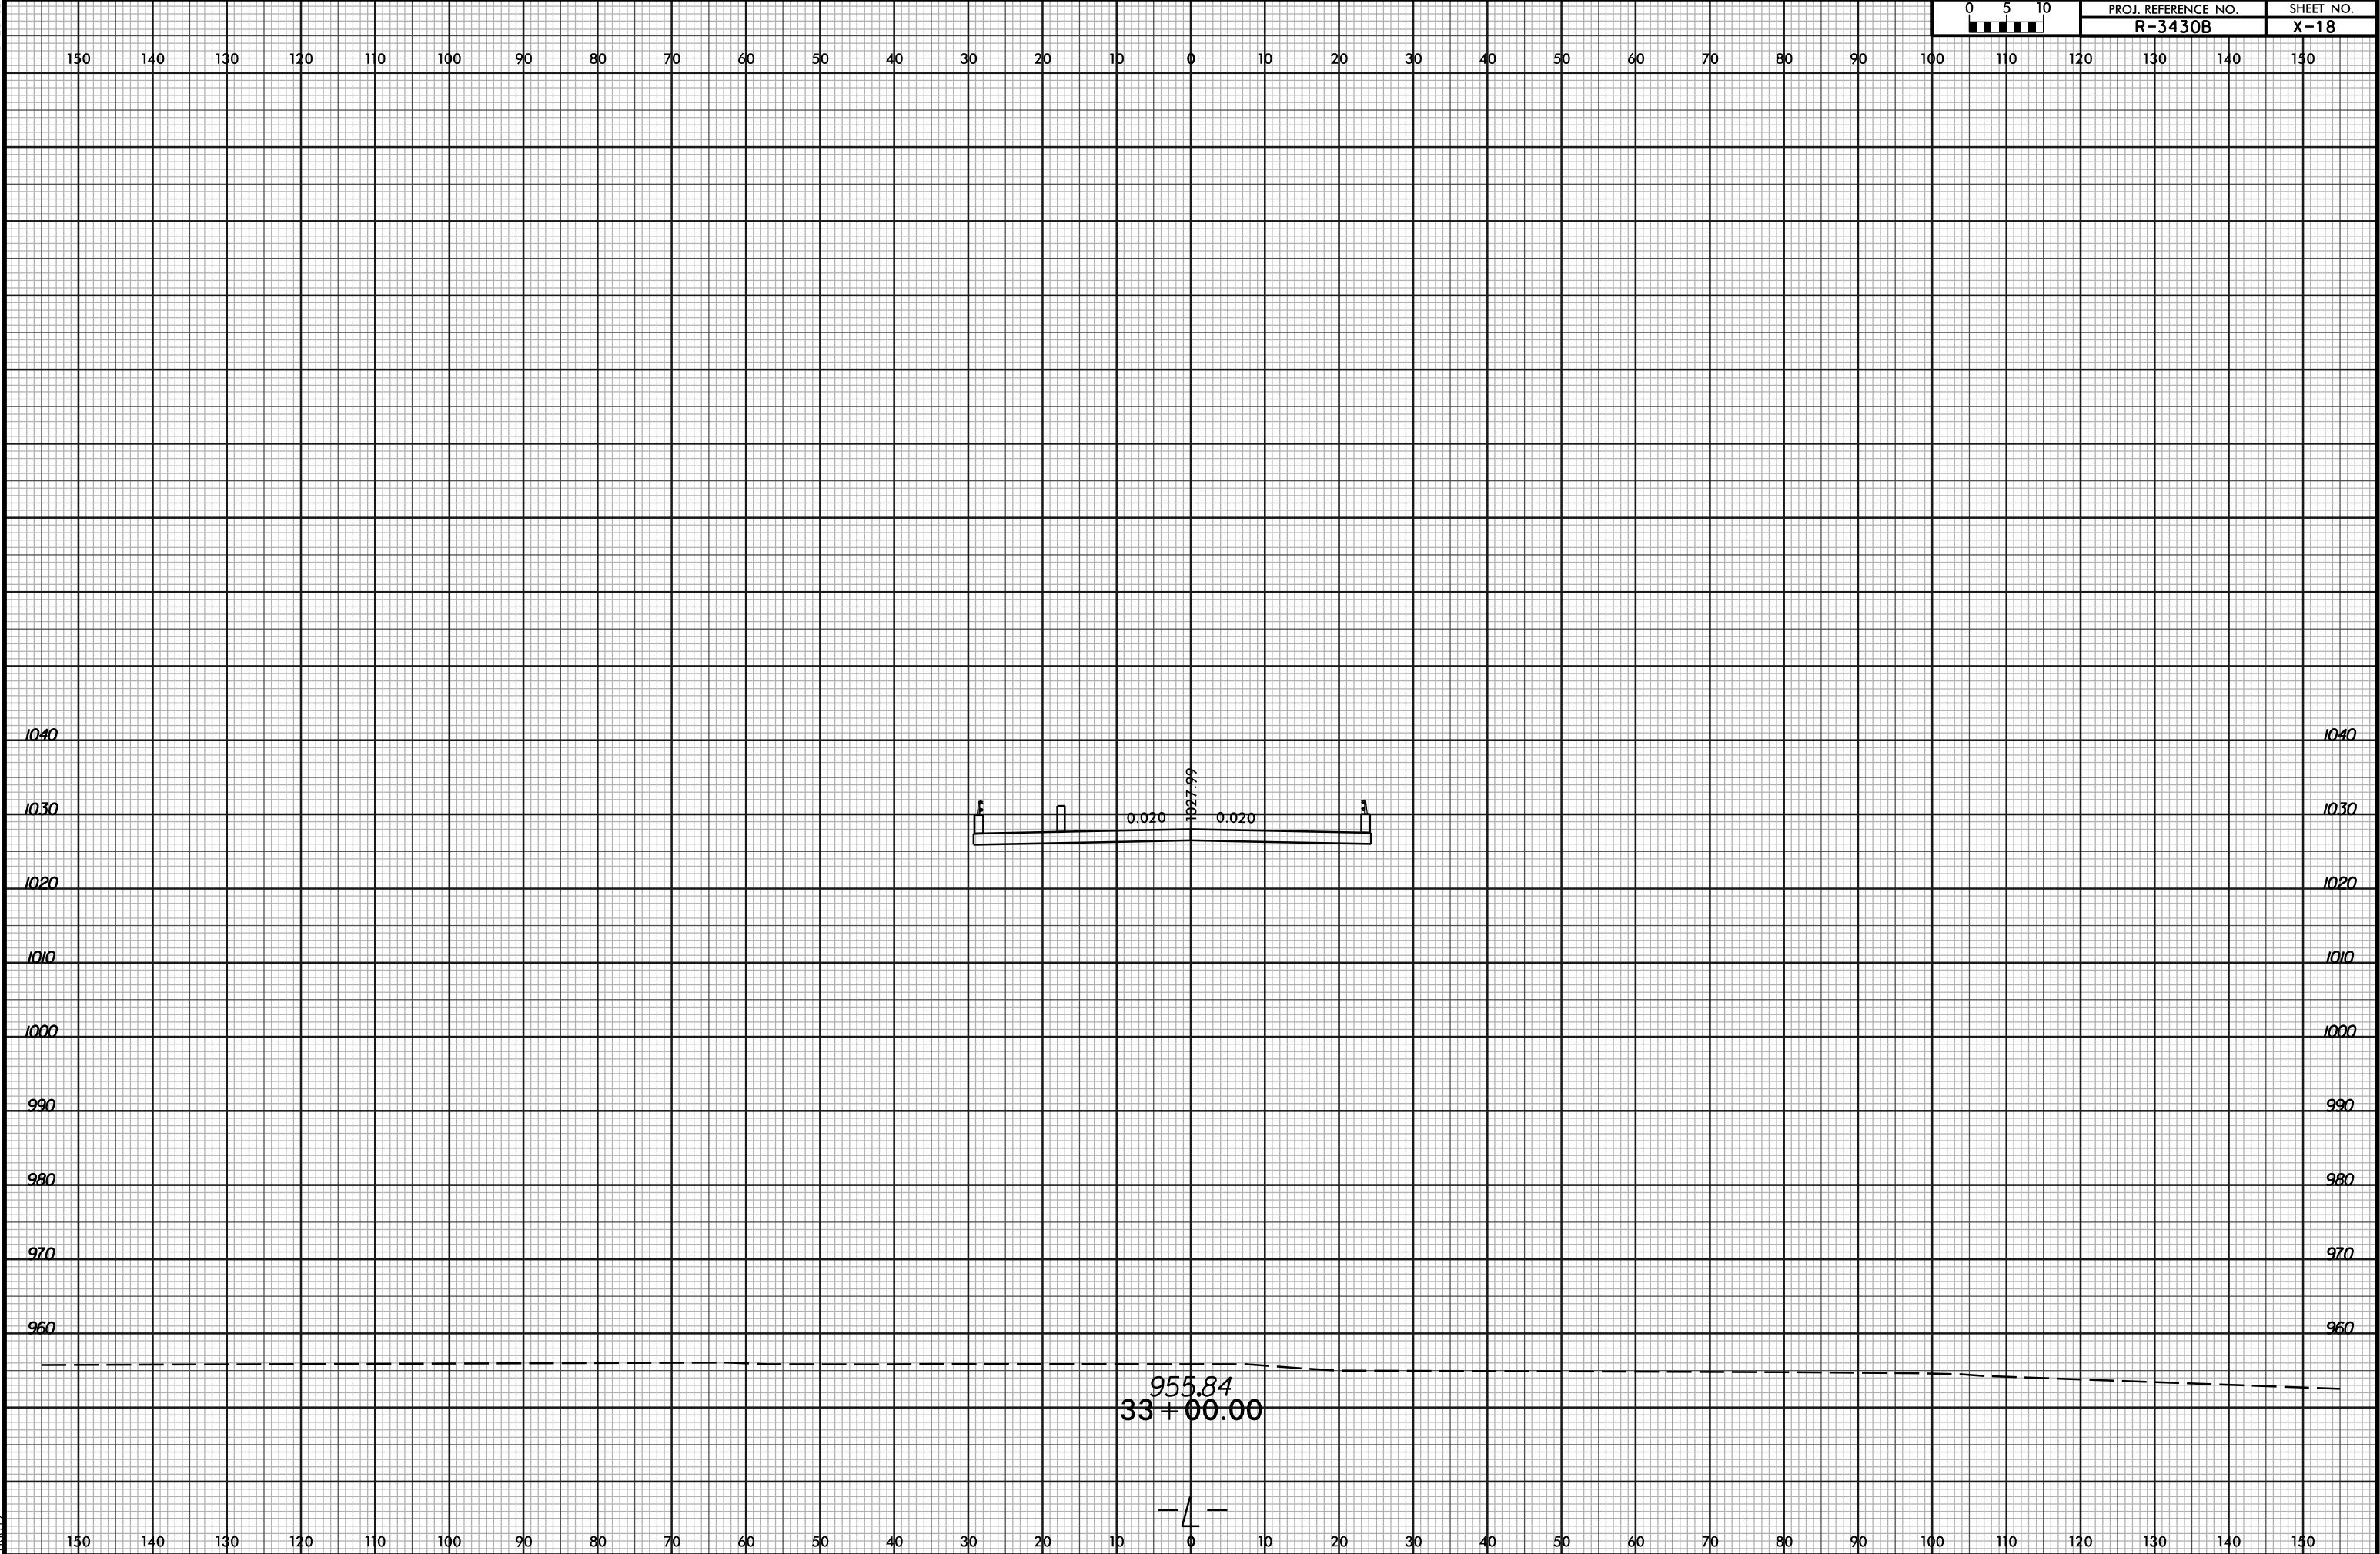


6/23/16

R:\381\2025_12121 PM
R3430B Roadway Corridor Modeling\R3430B_Rdy_xpl.dgn
11/10/25

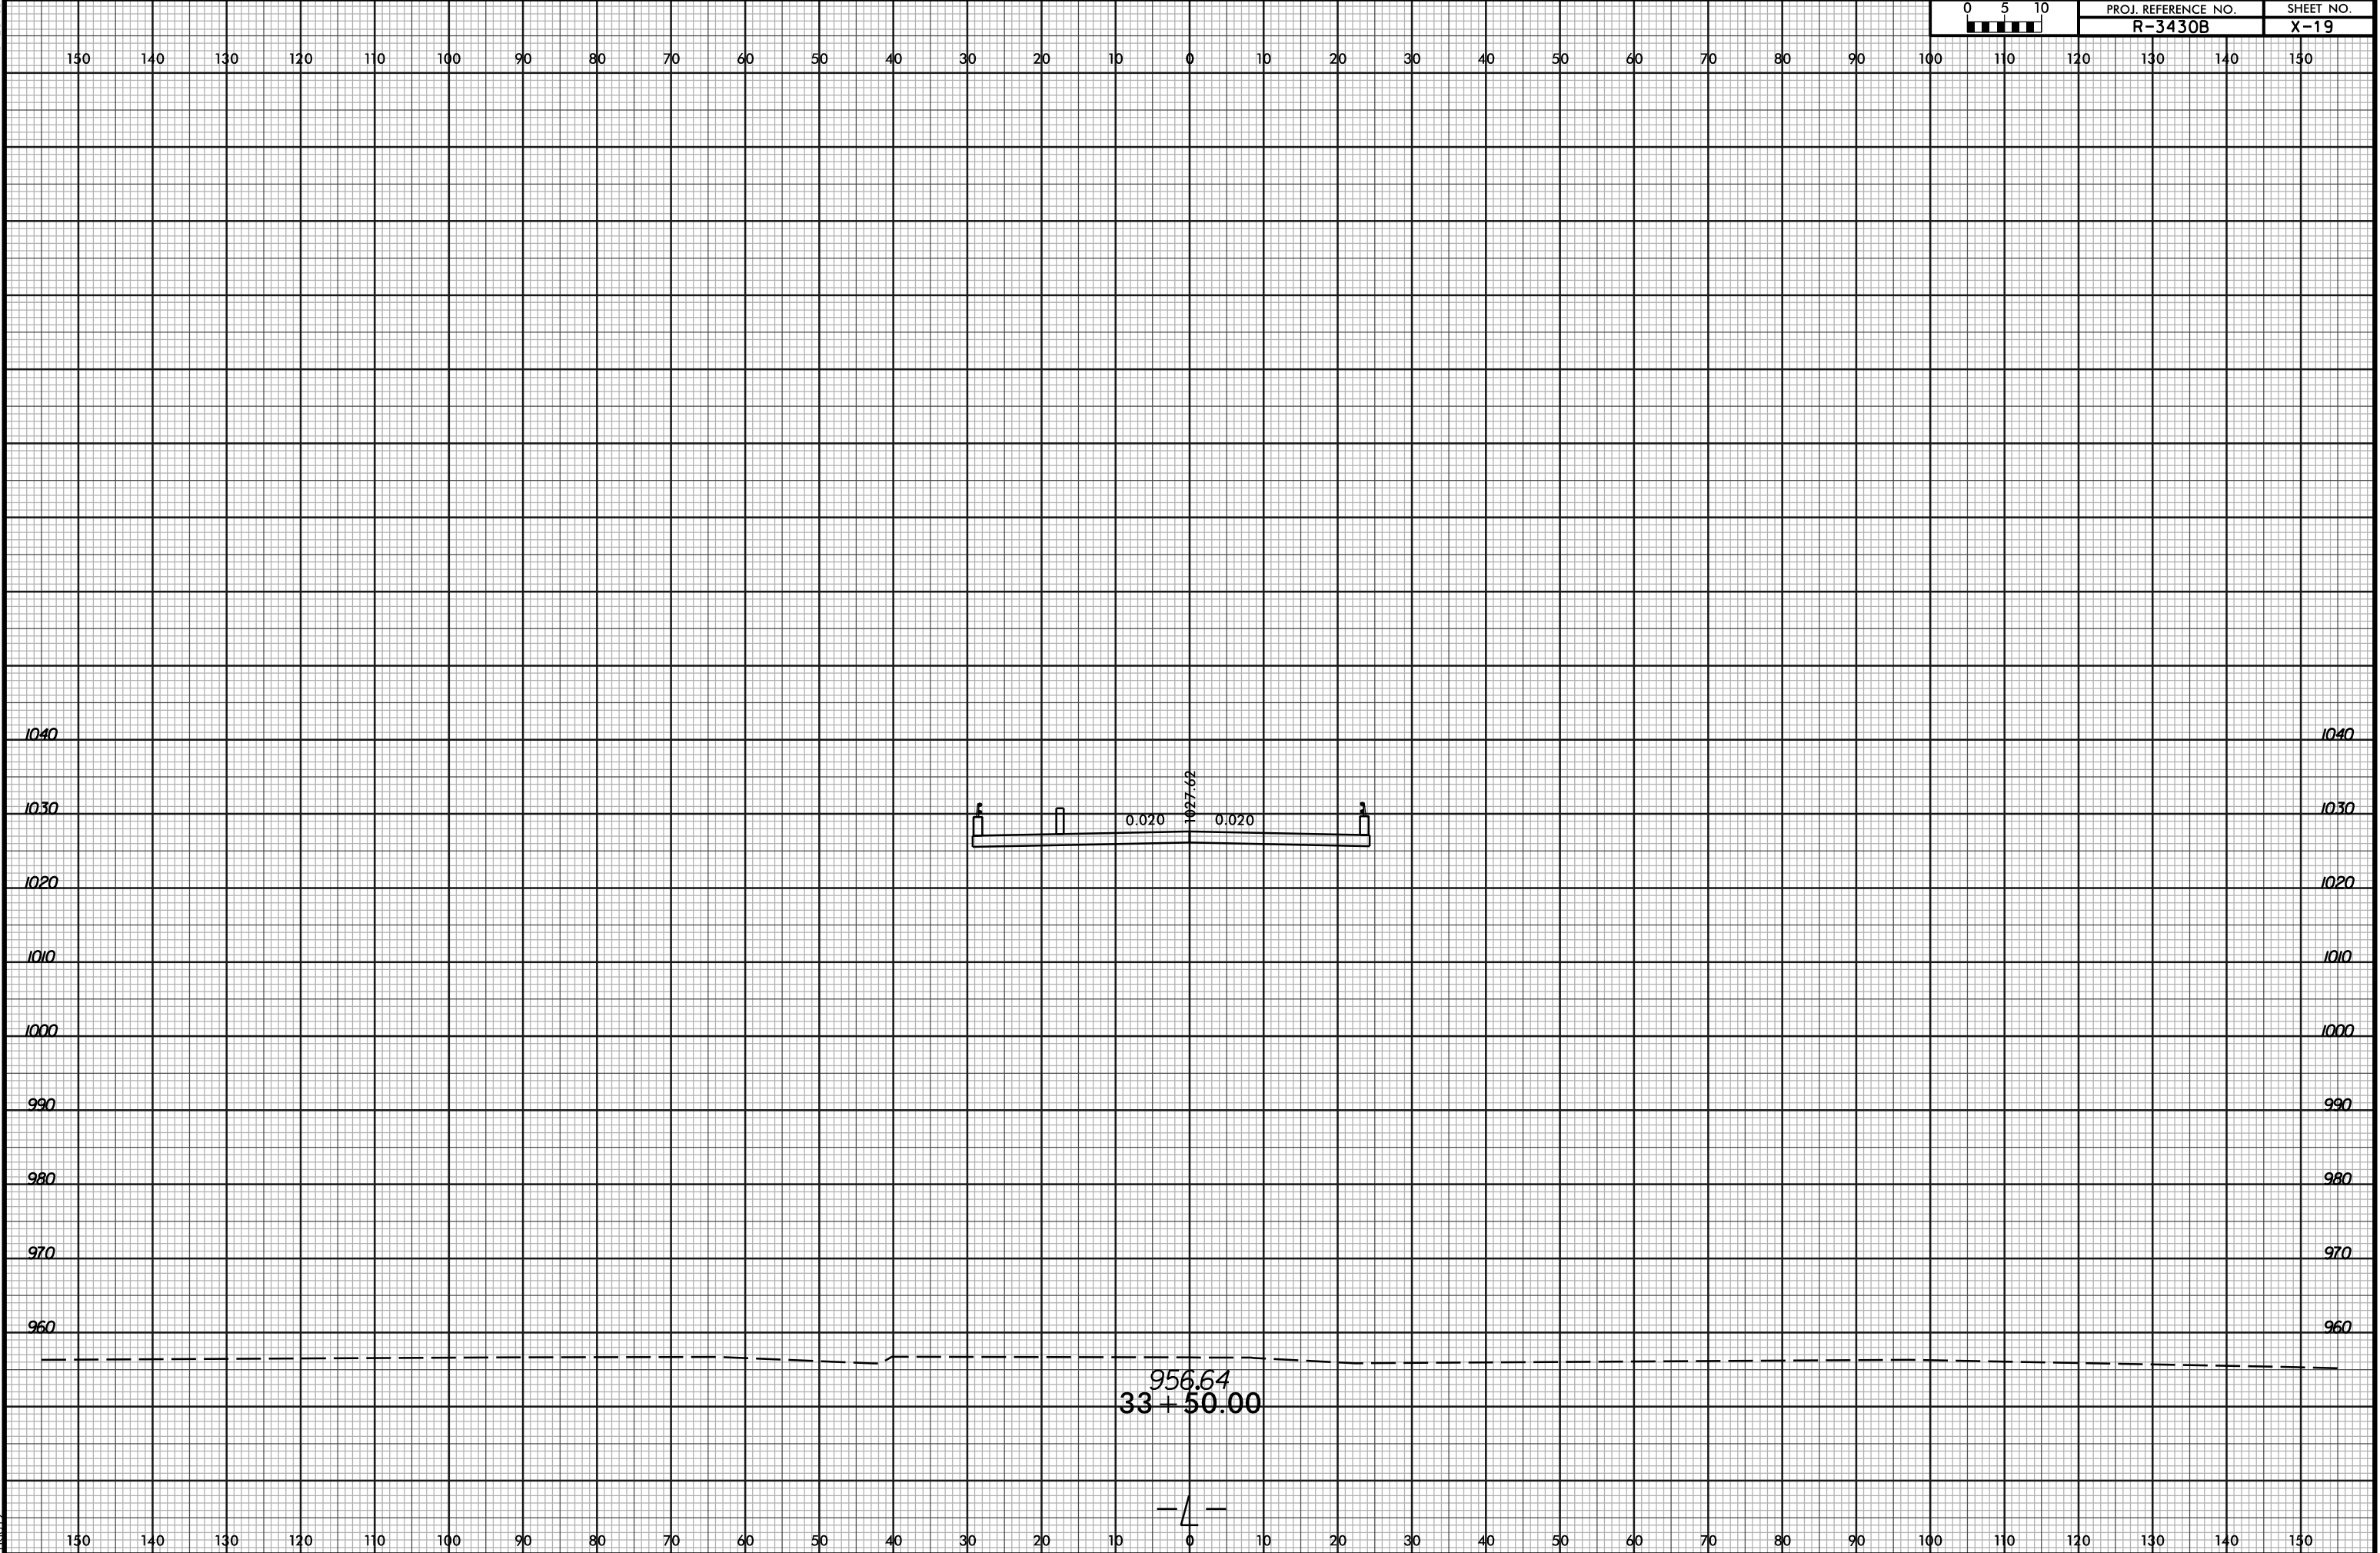


6/23/16

3/28/2025 12:22 PM
R3430B_Rdy_xpl.dgn
R3430B

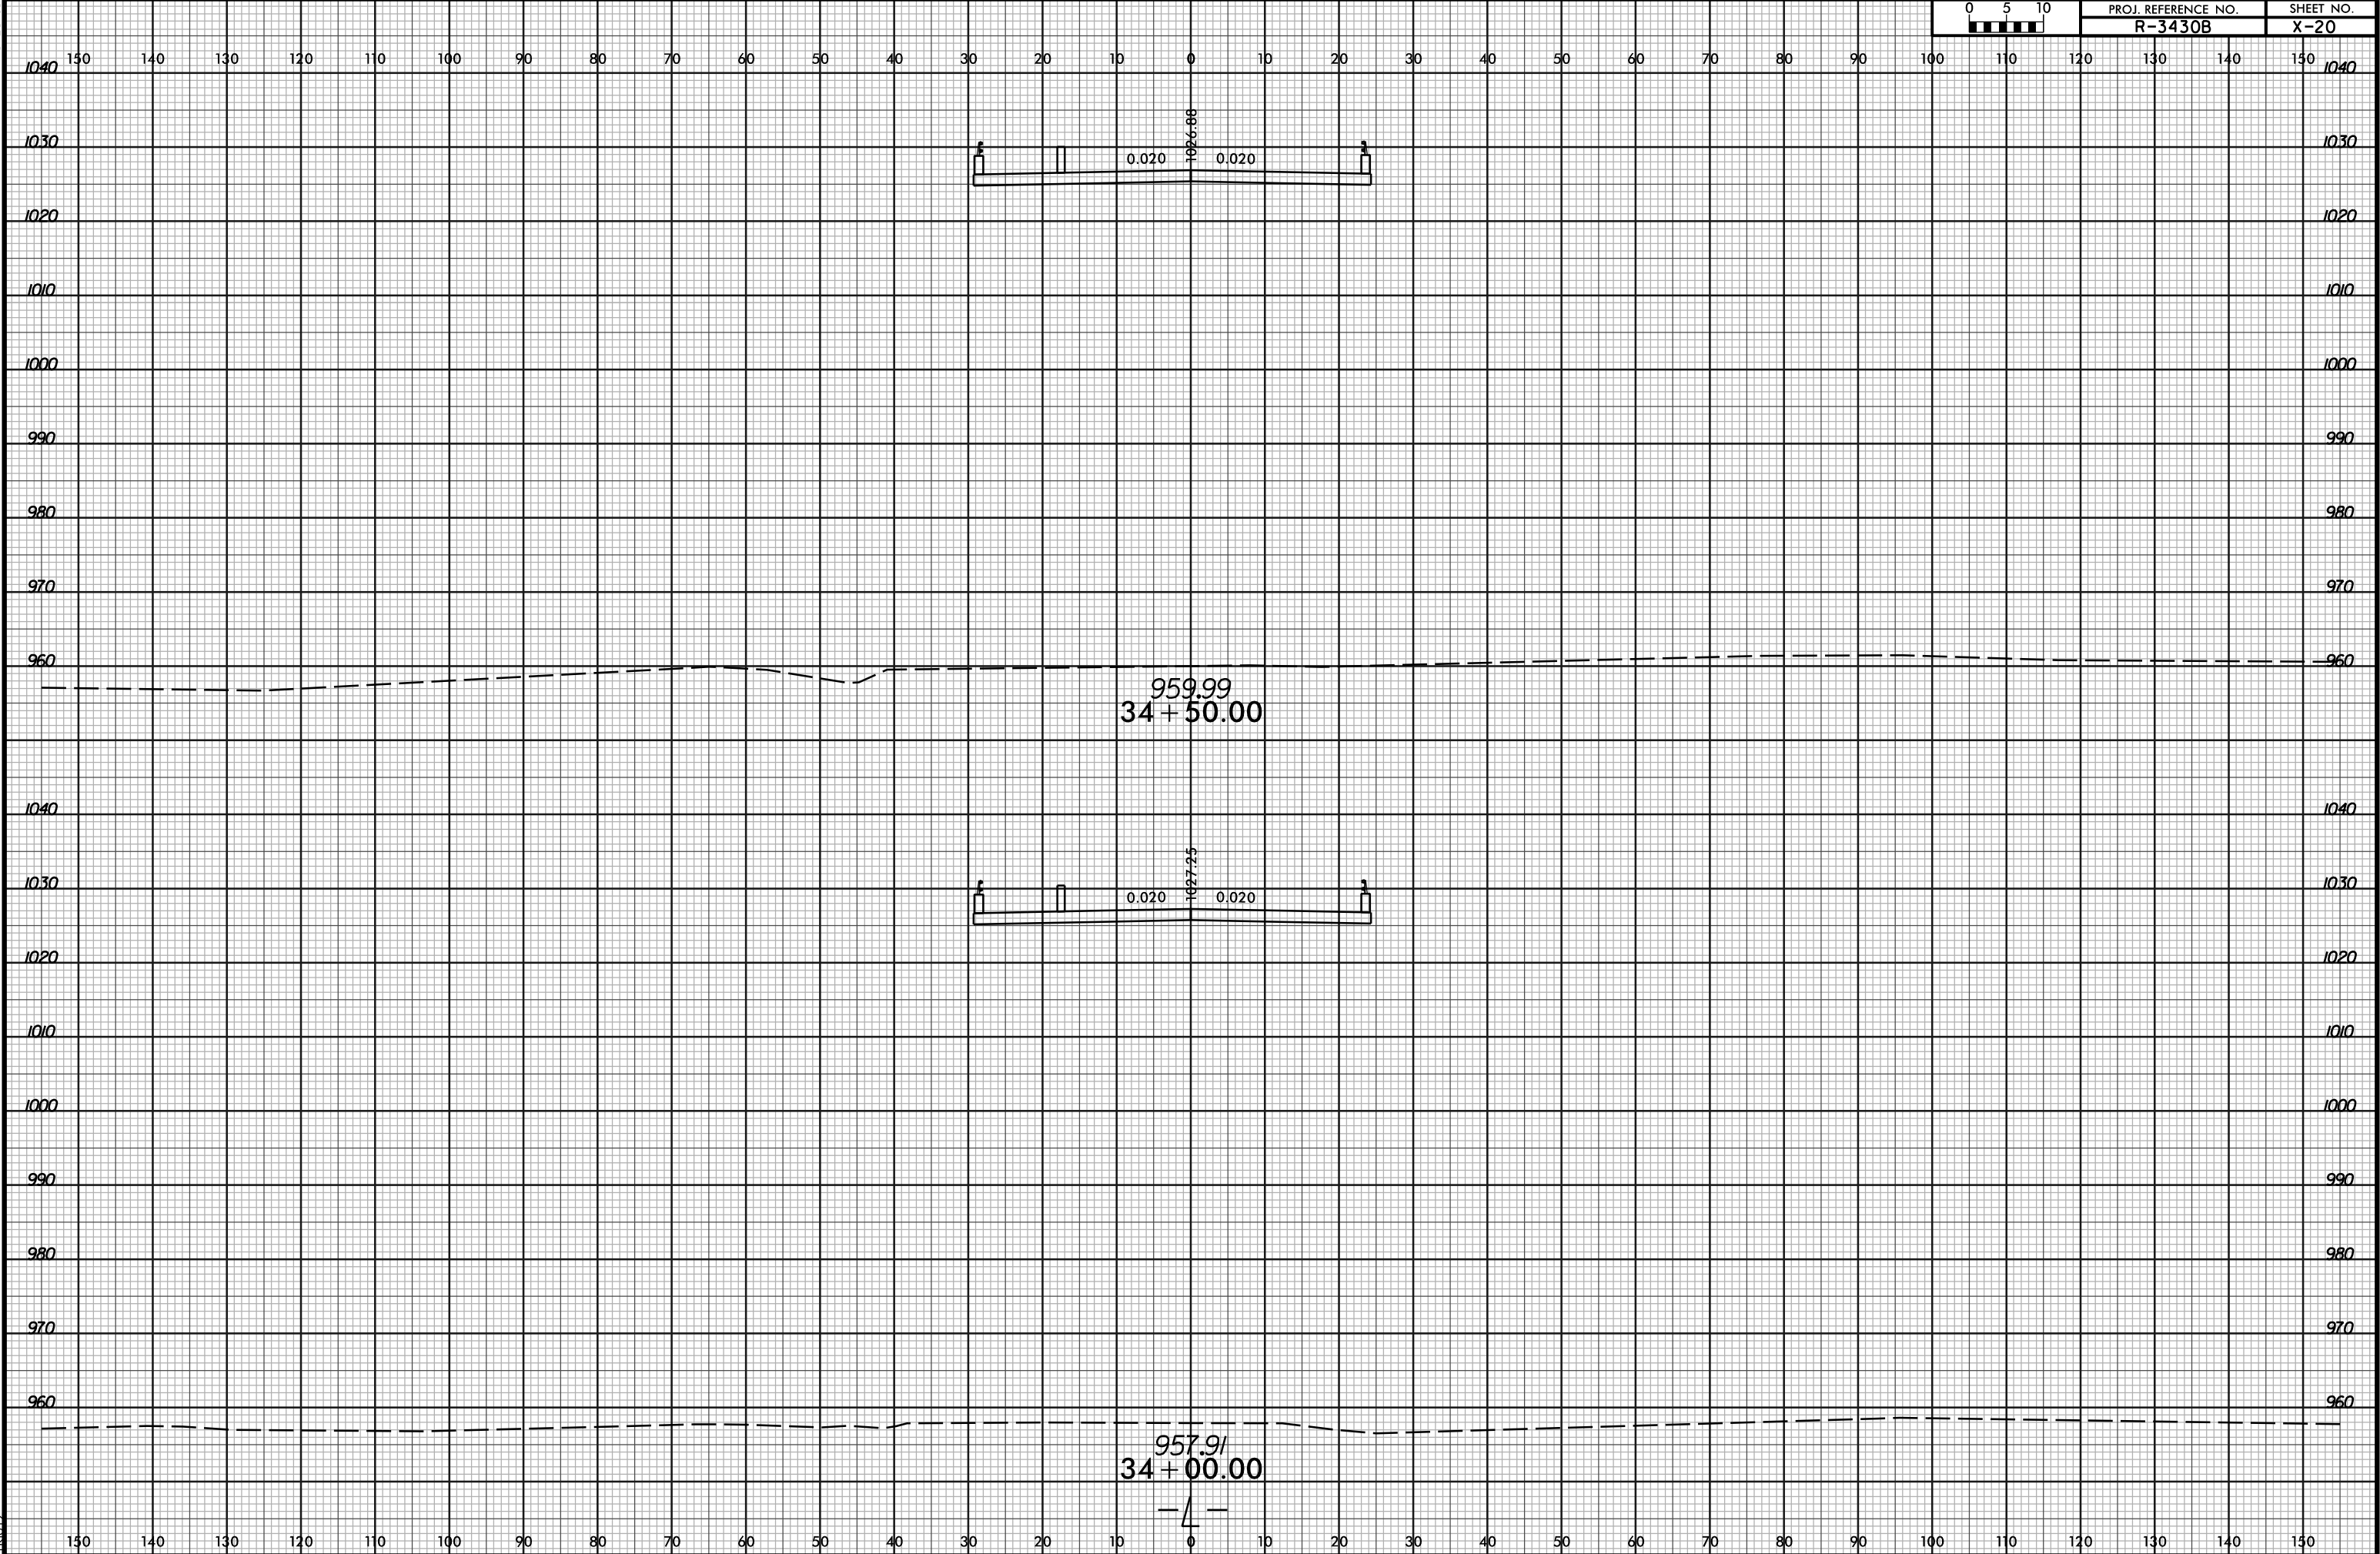


6/23/16


2/28/2025 12:23 PM
R:\34308\Roadway Corridor Modeling\R34308_Rdy_xpl.dgn
R34308

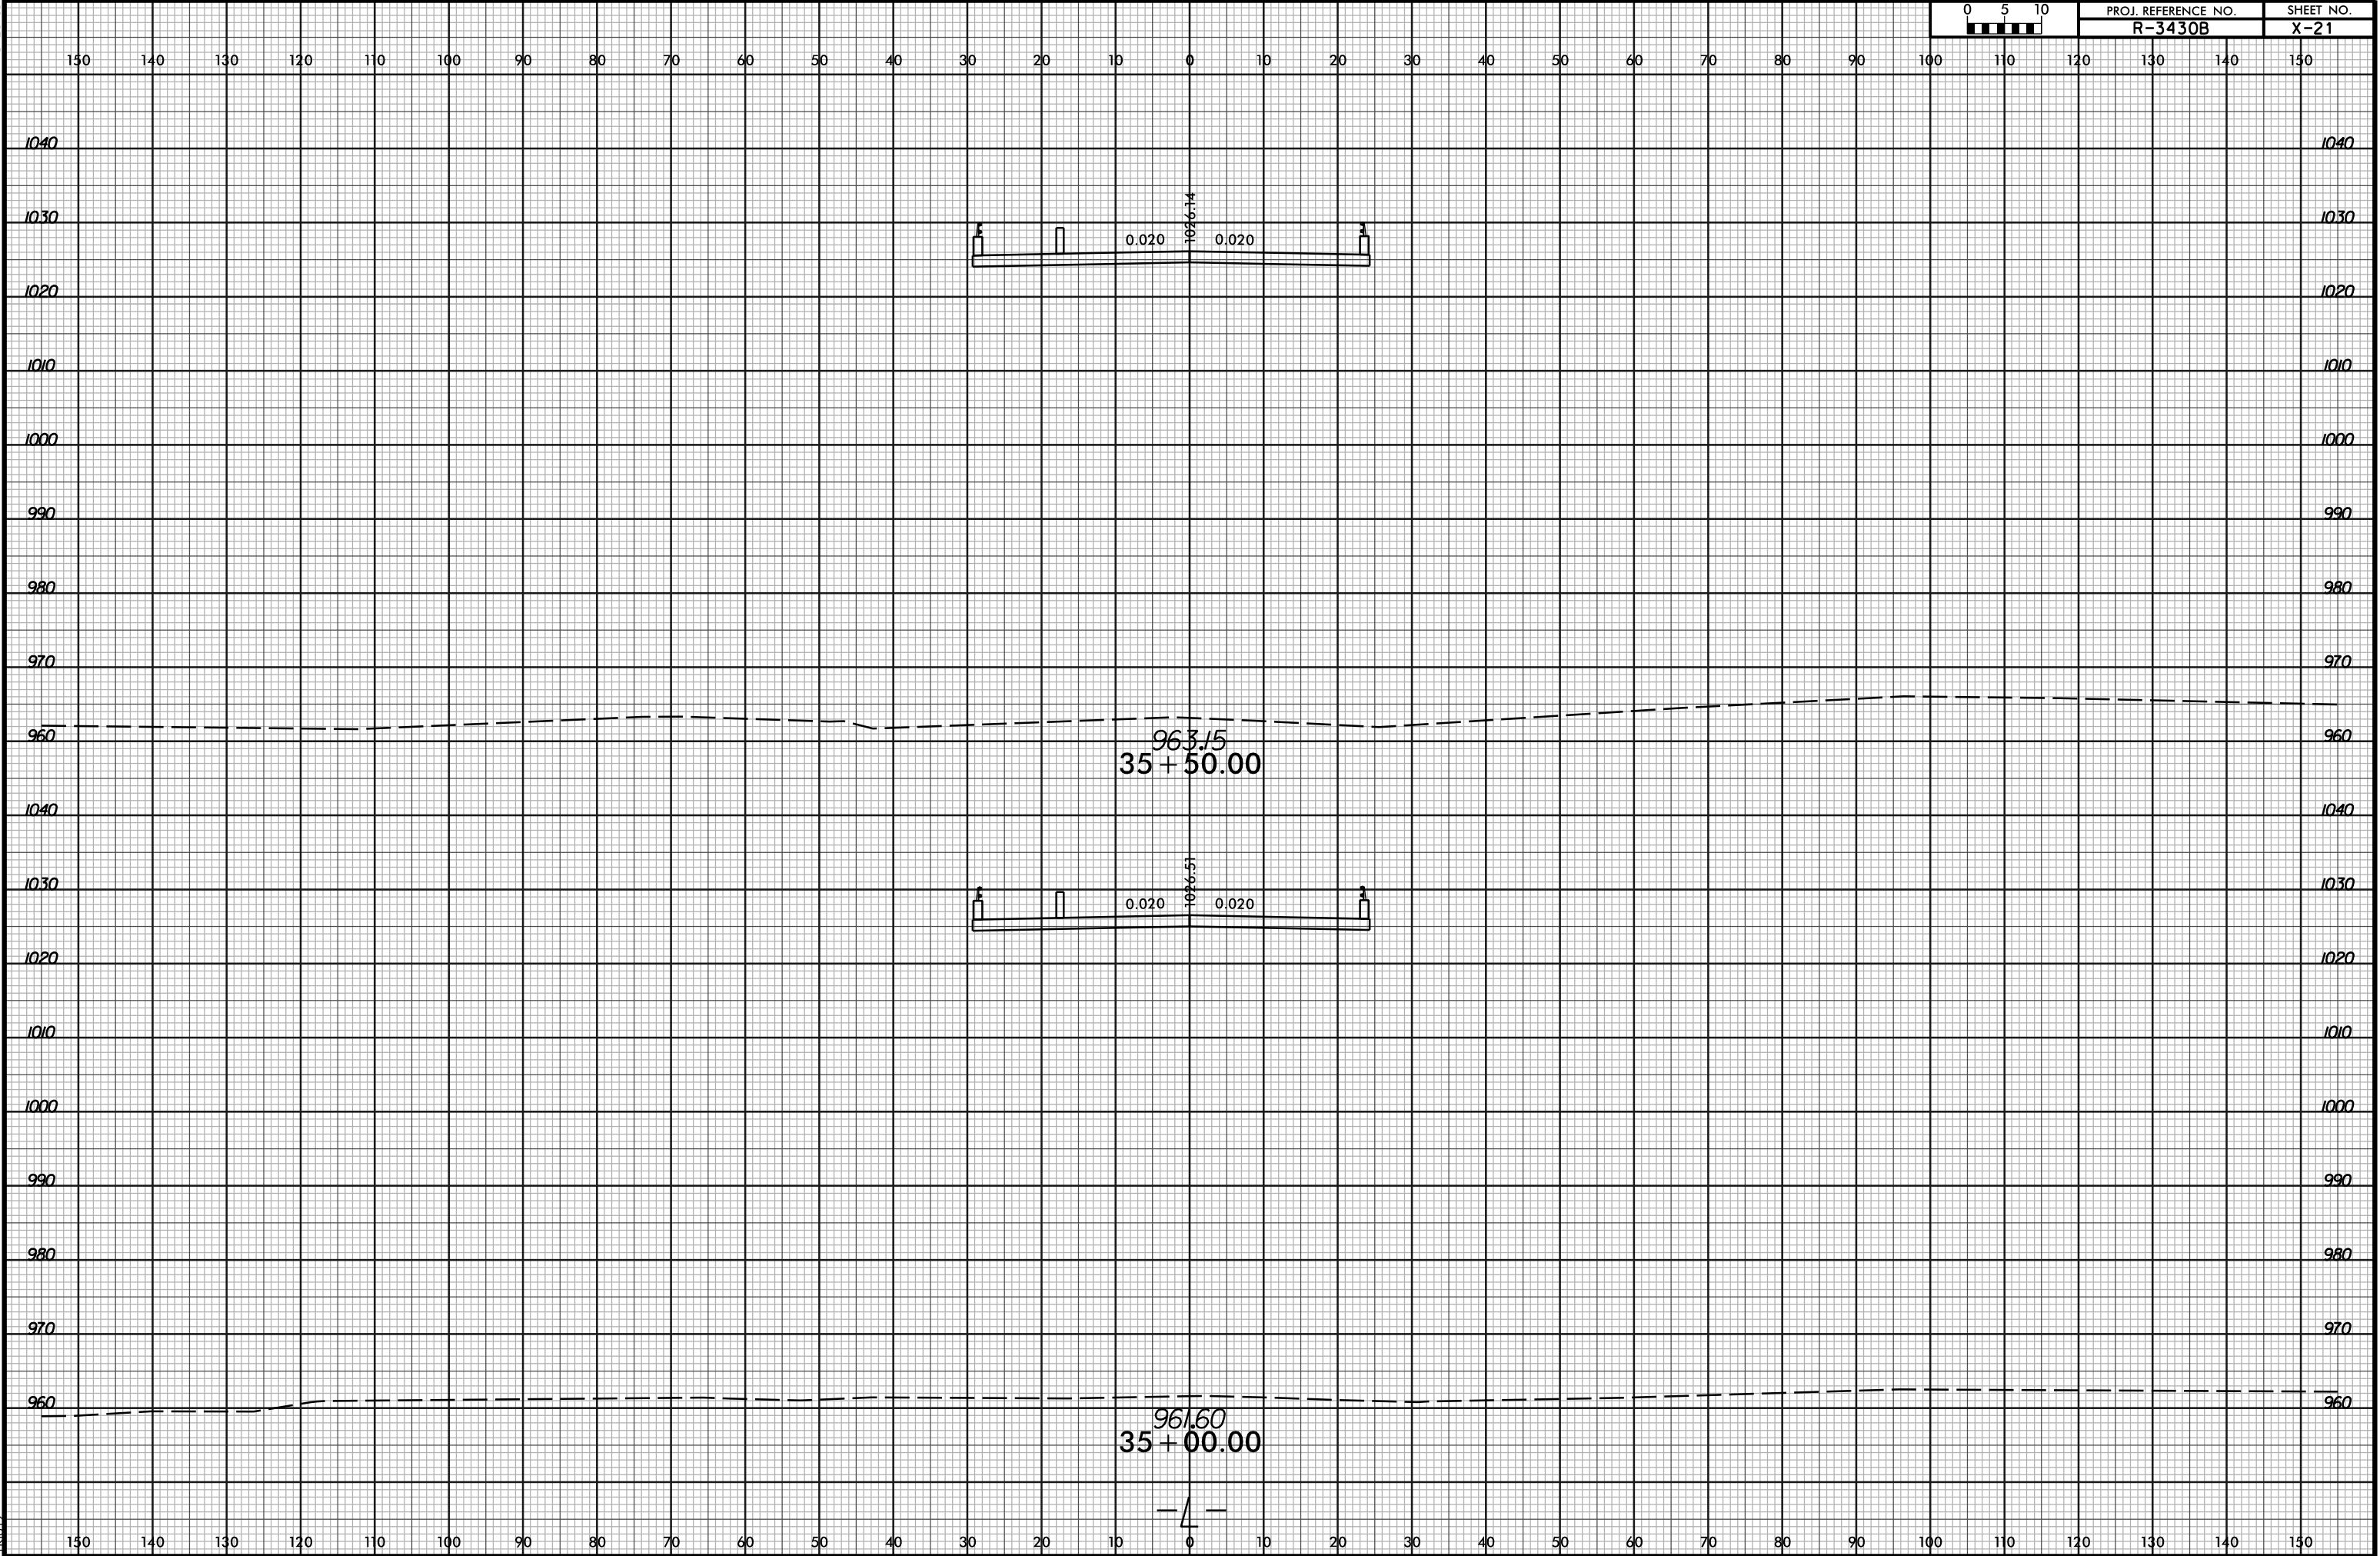


6/23/16

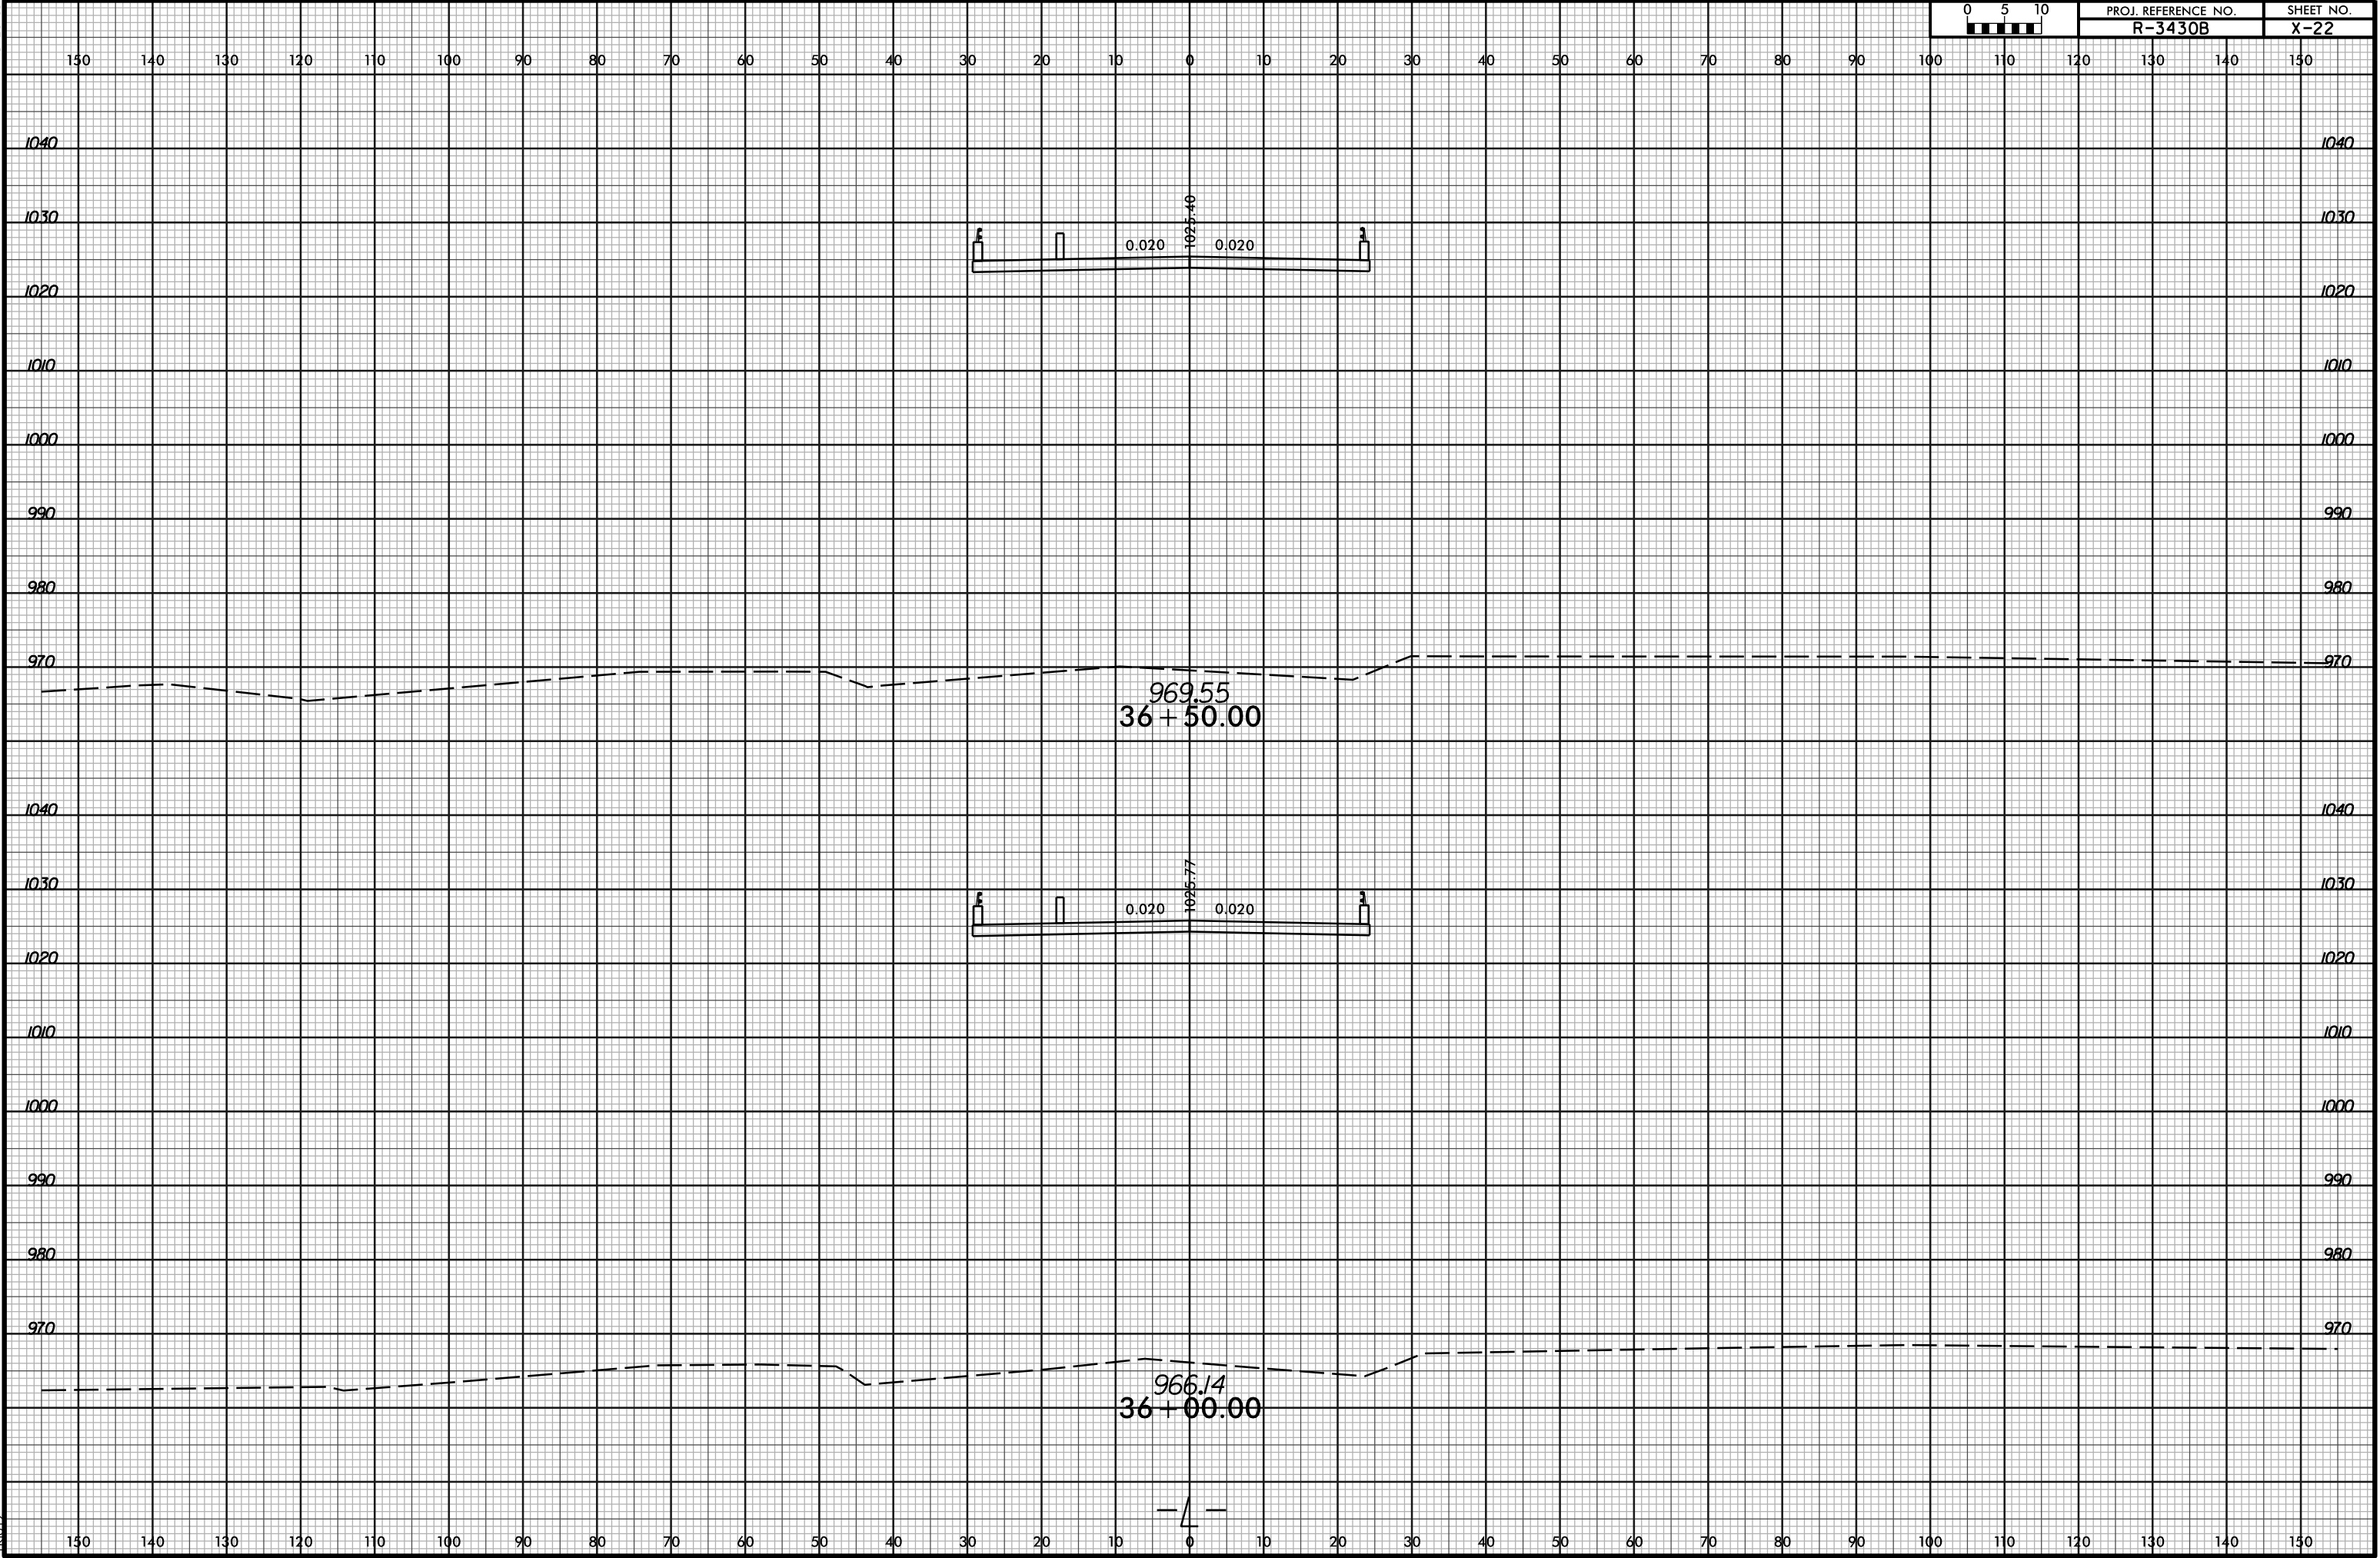

6/23/16

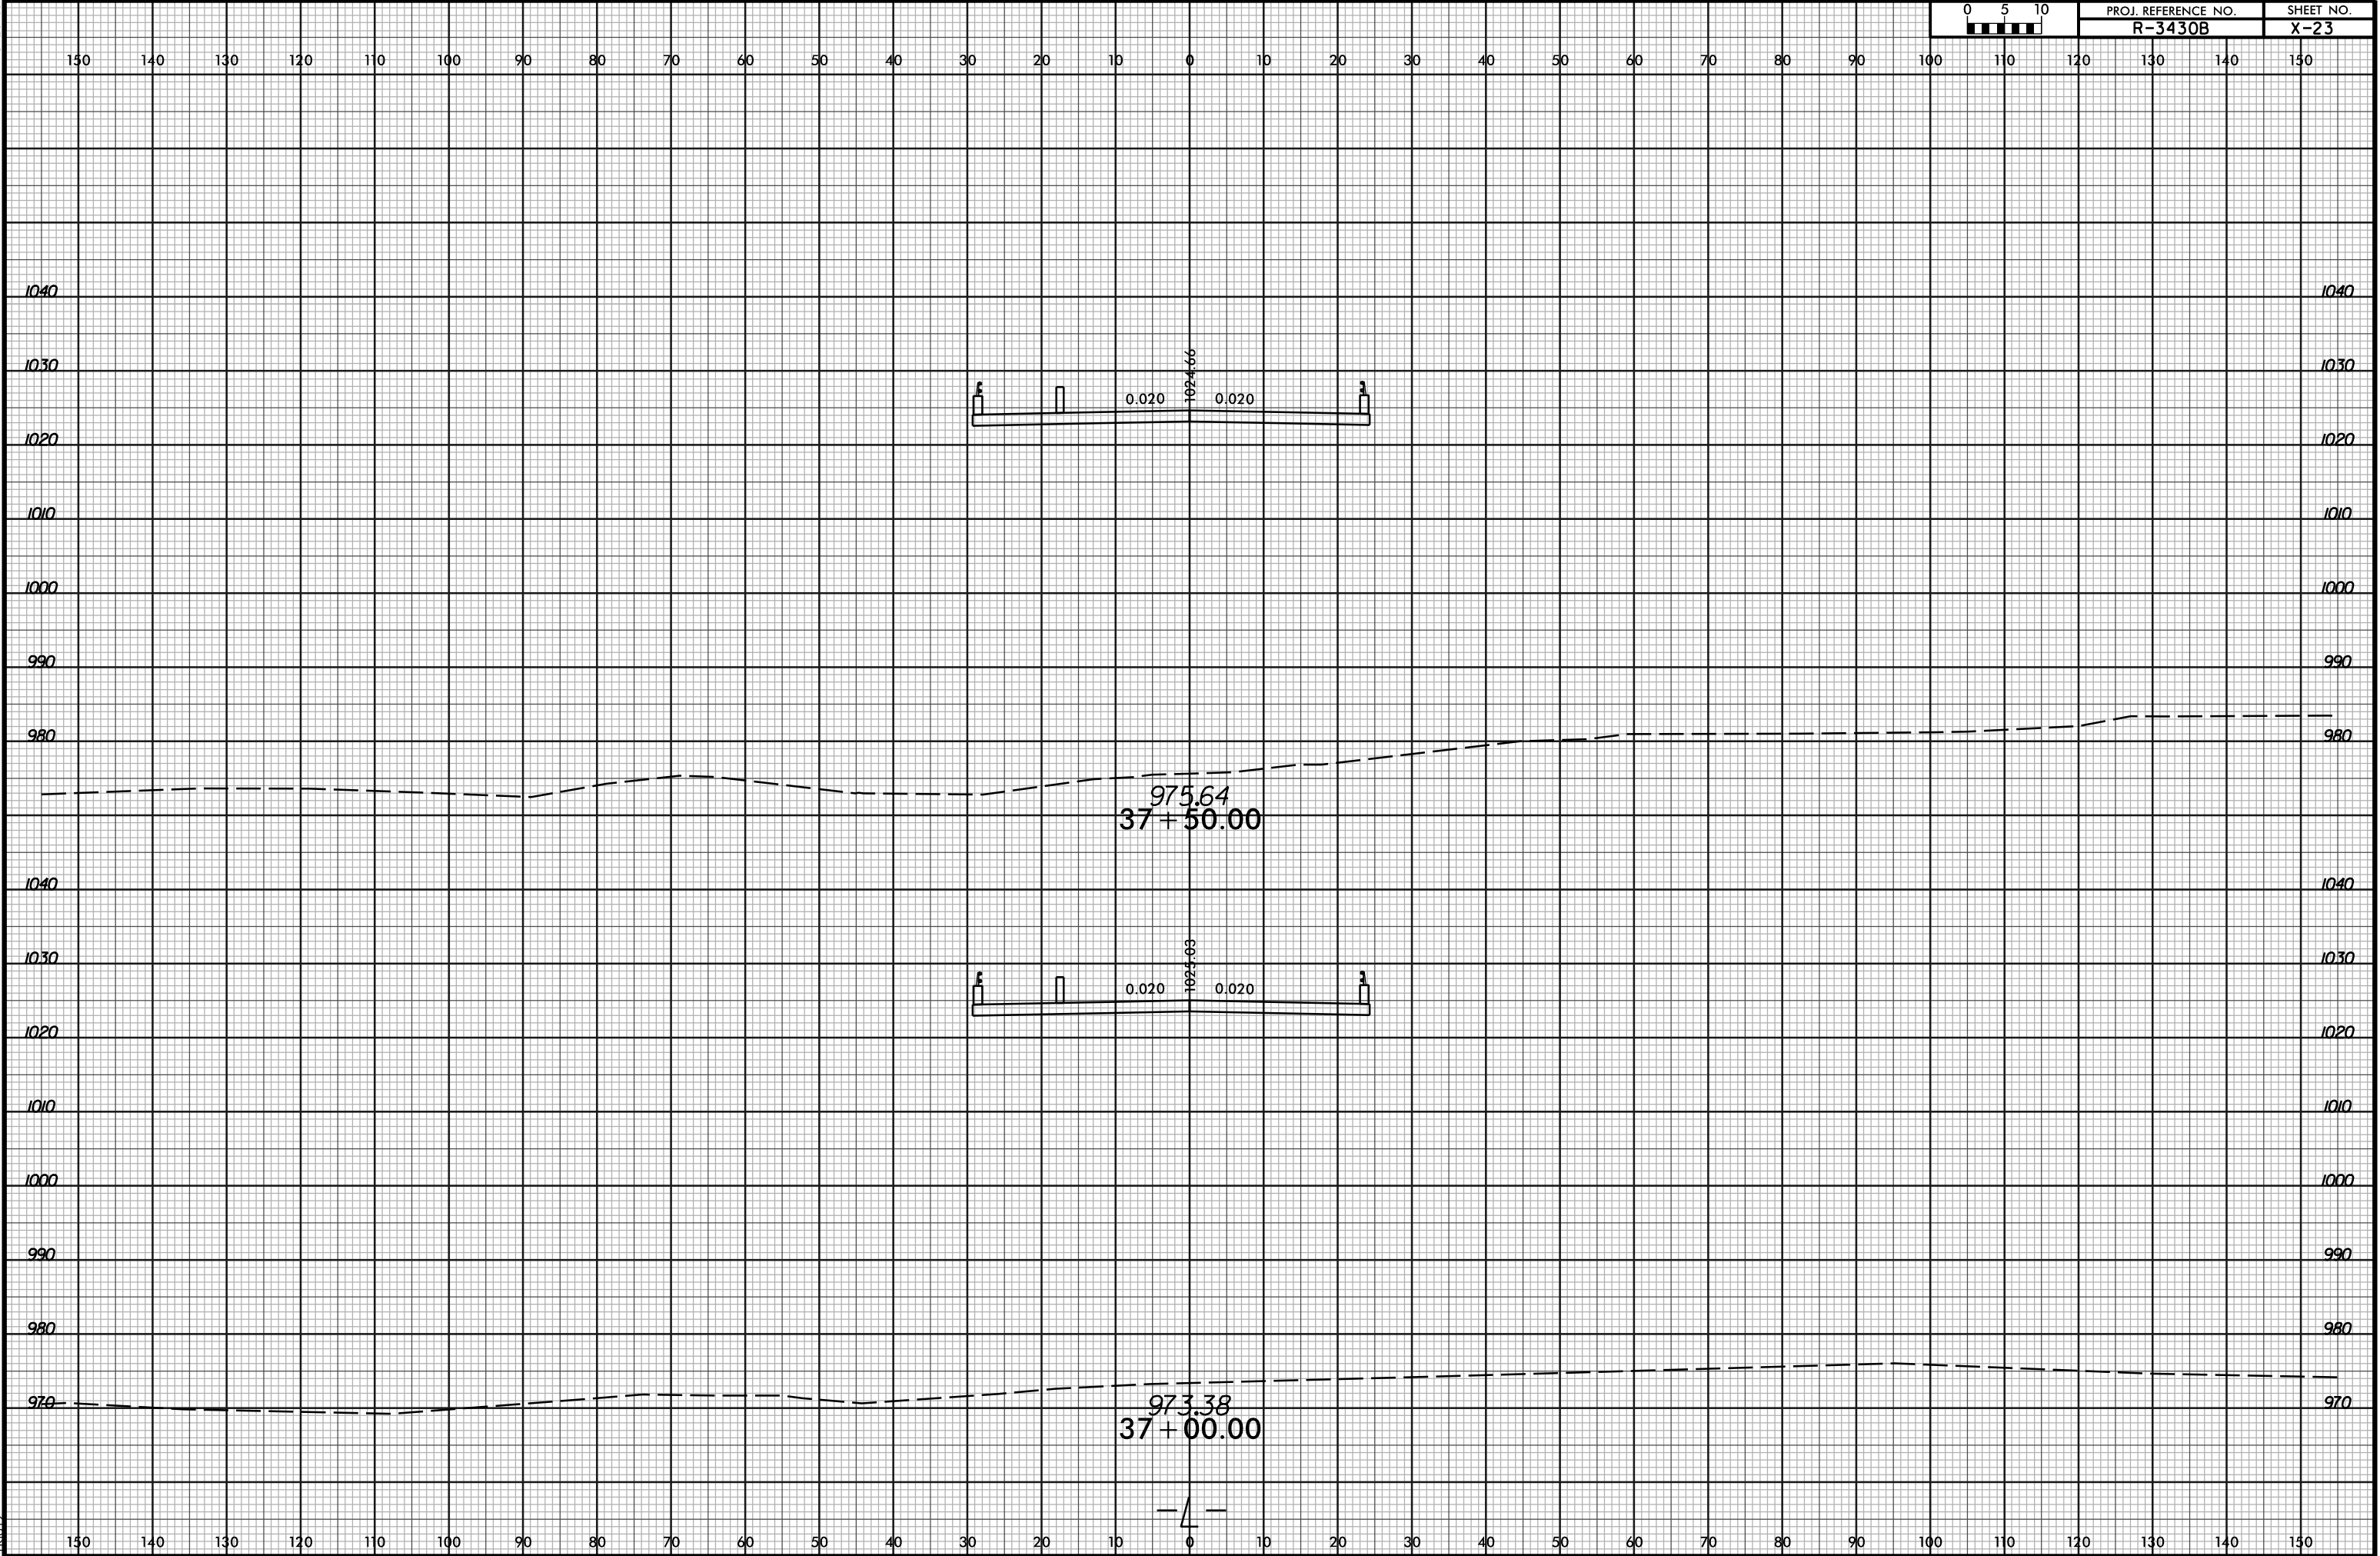


6/23/16

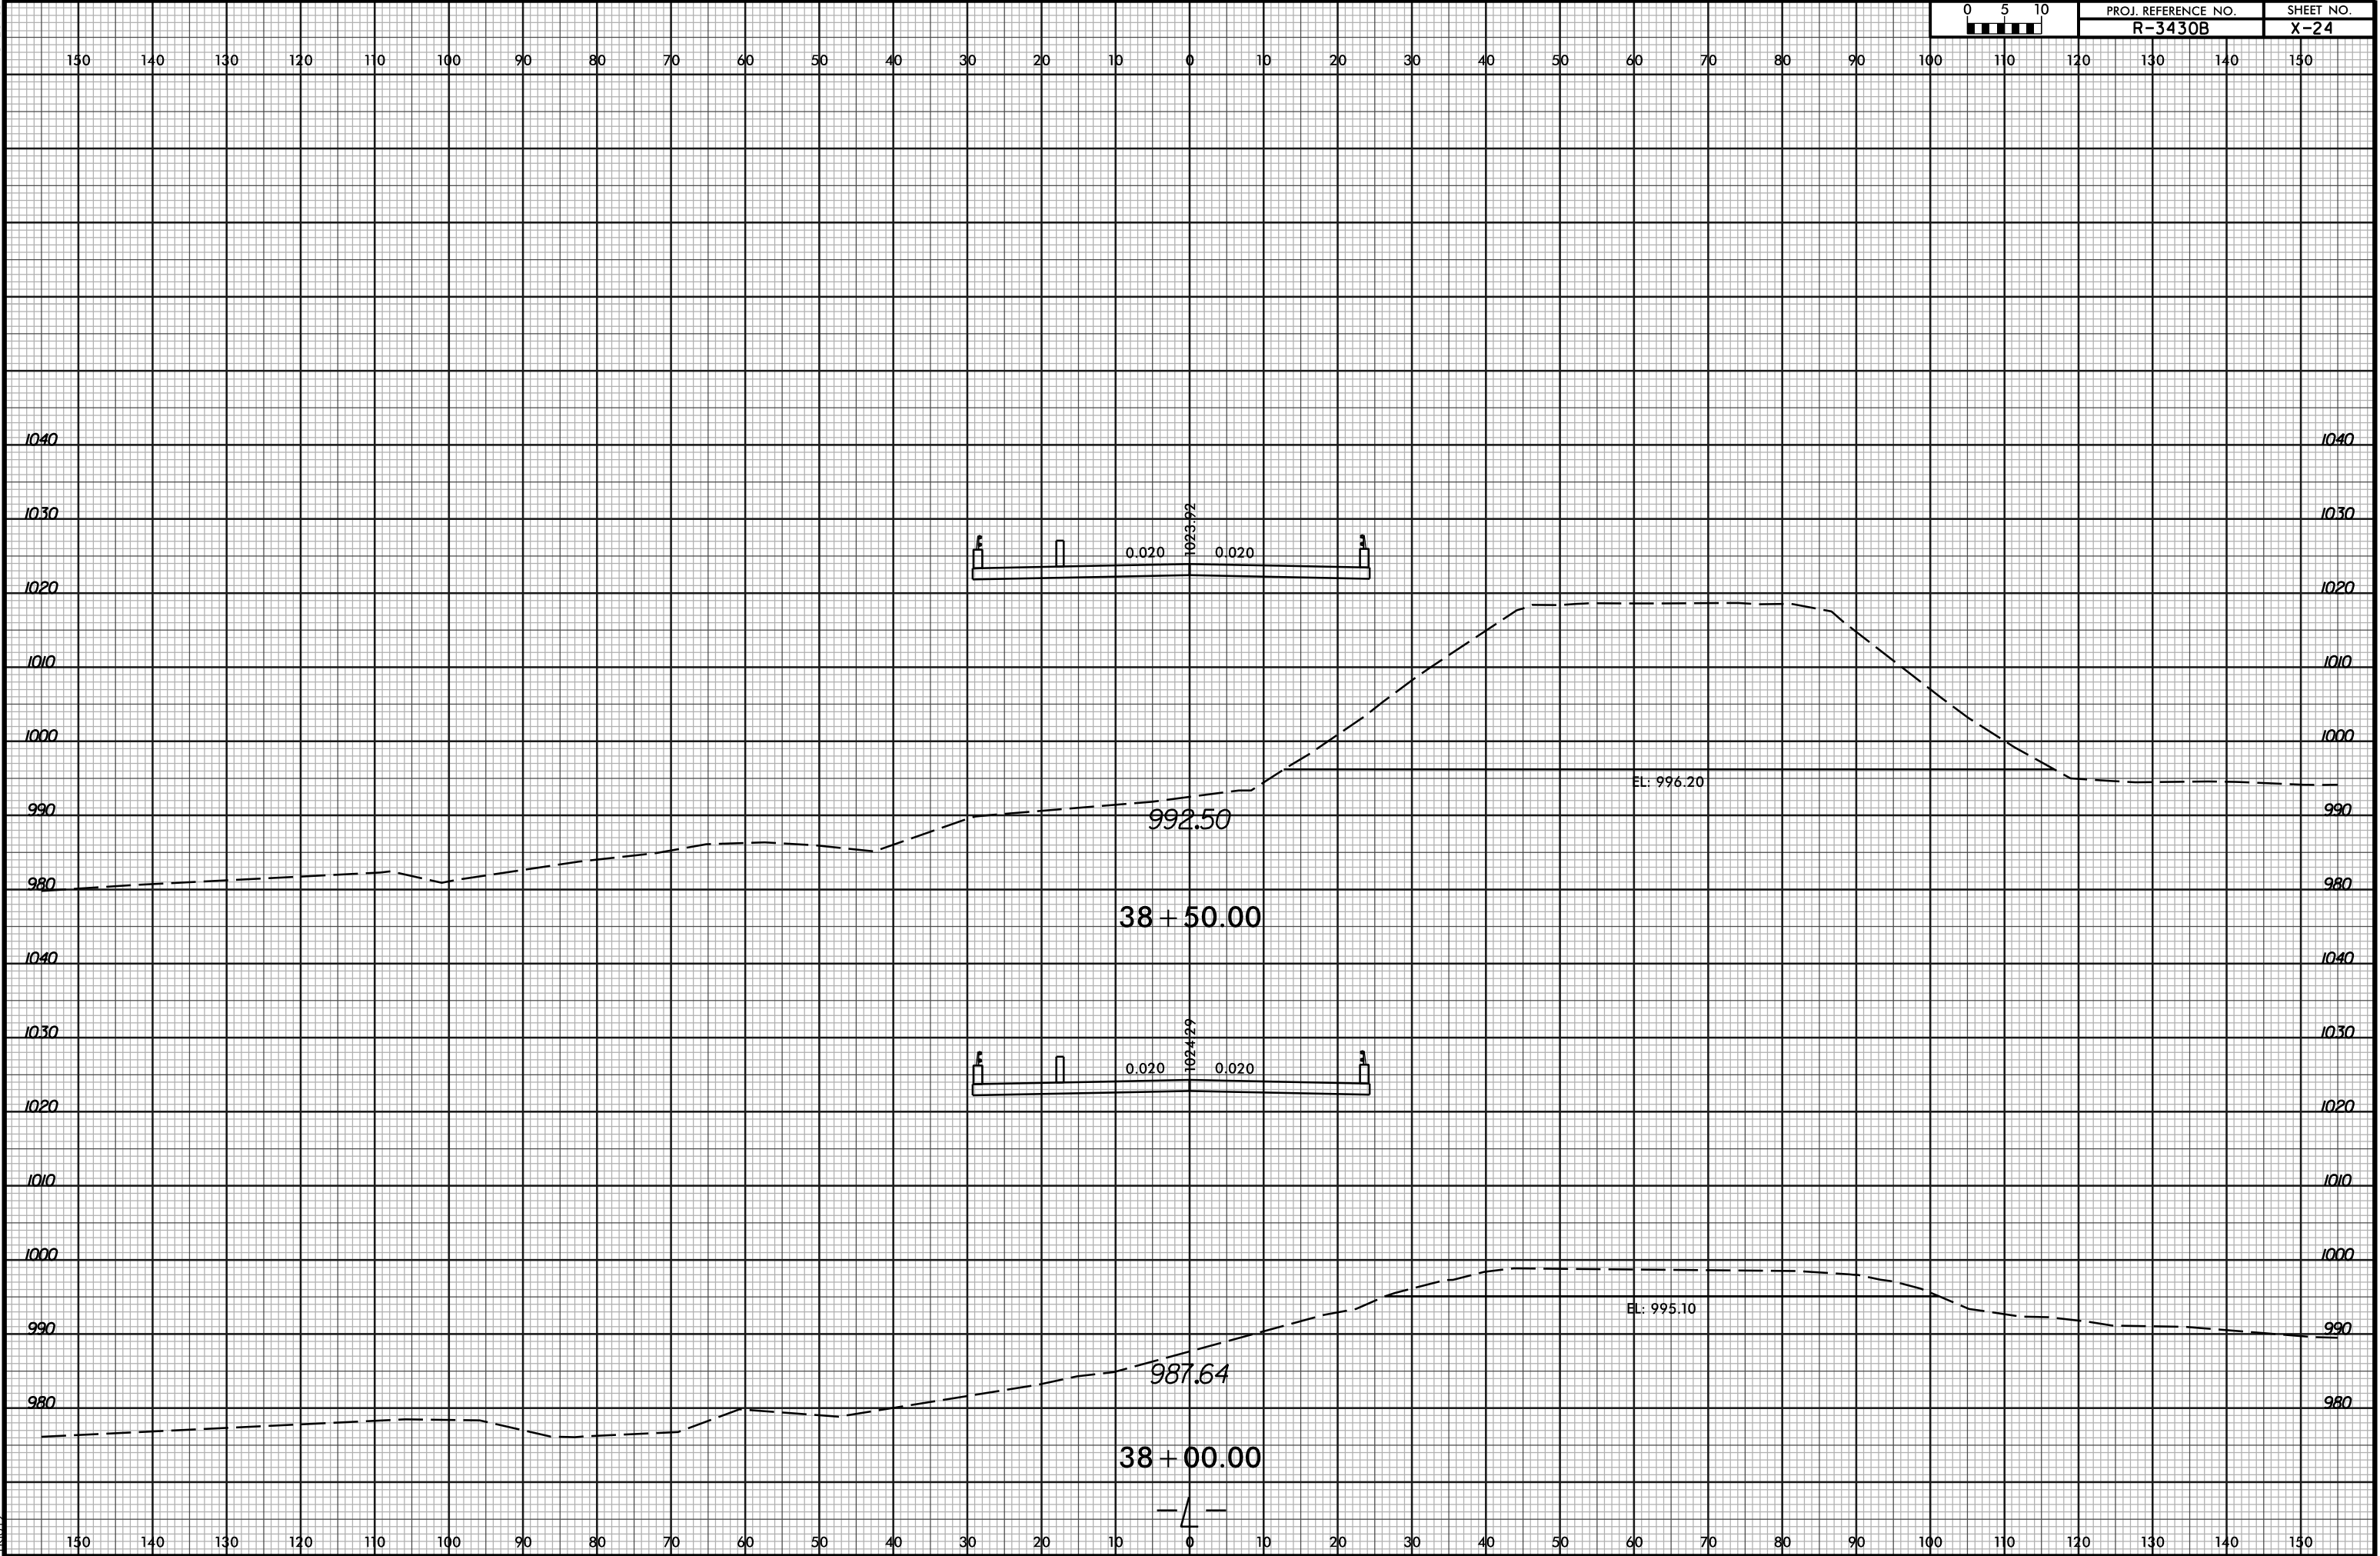


6/23/16


3/28/2025 12:29 PM
R3430B_Rdy_xpl.dgn
R3430B

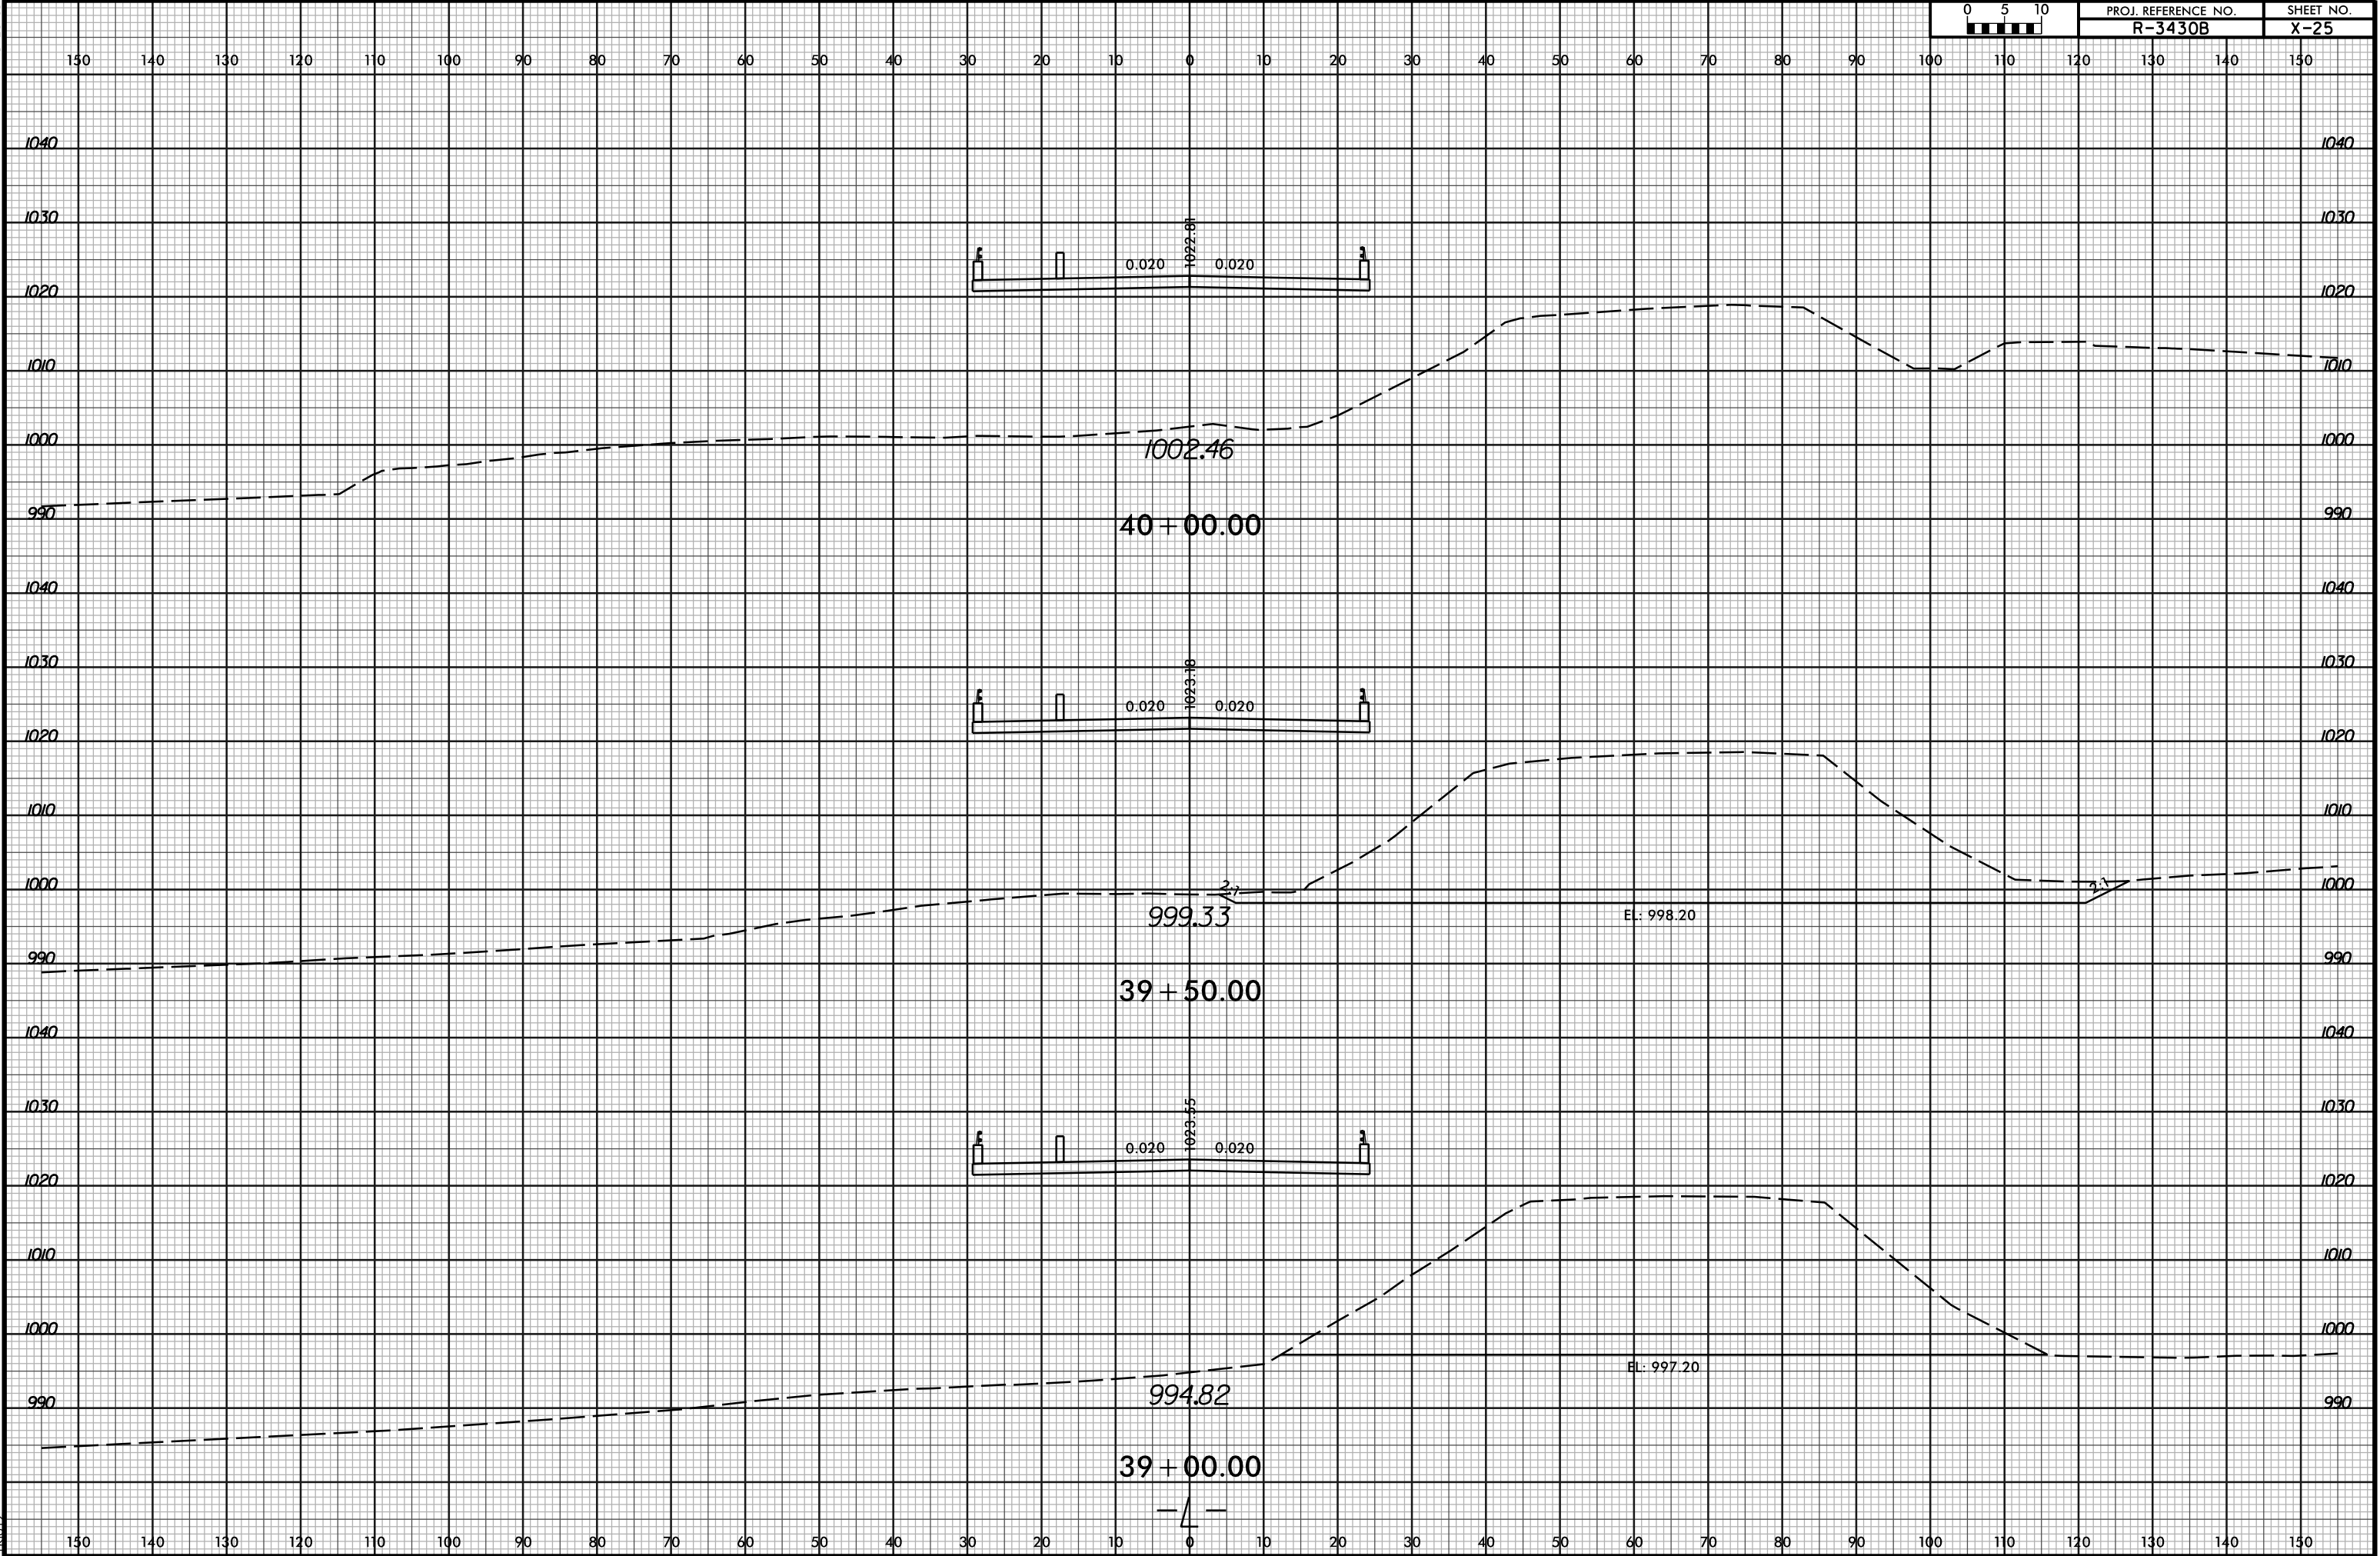


6/23/16

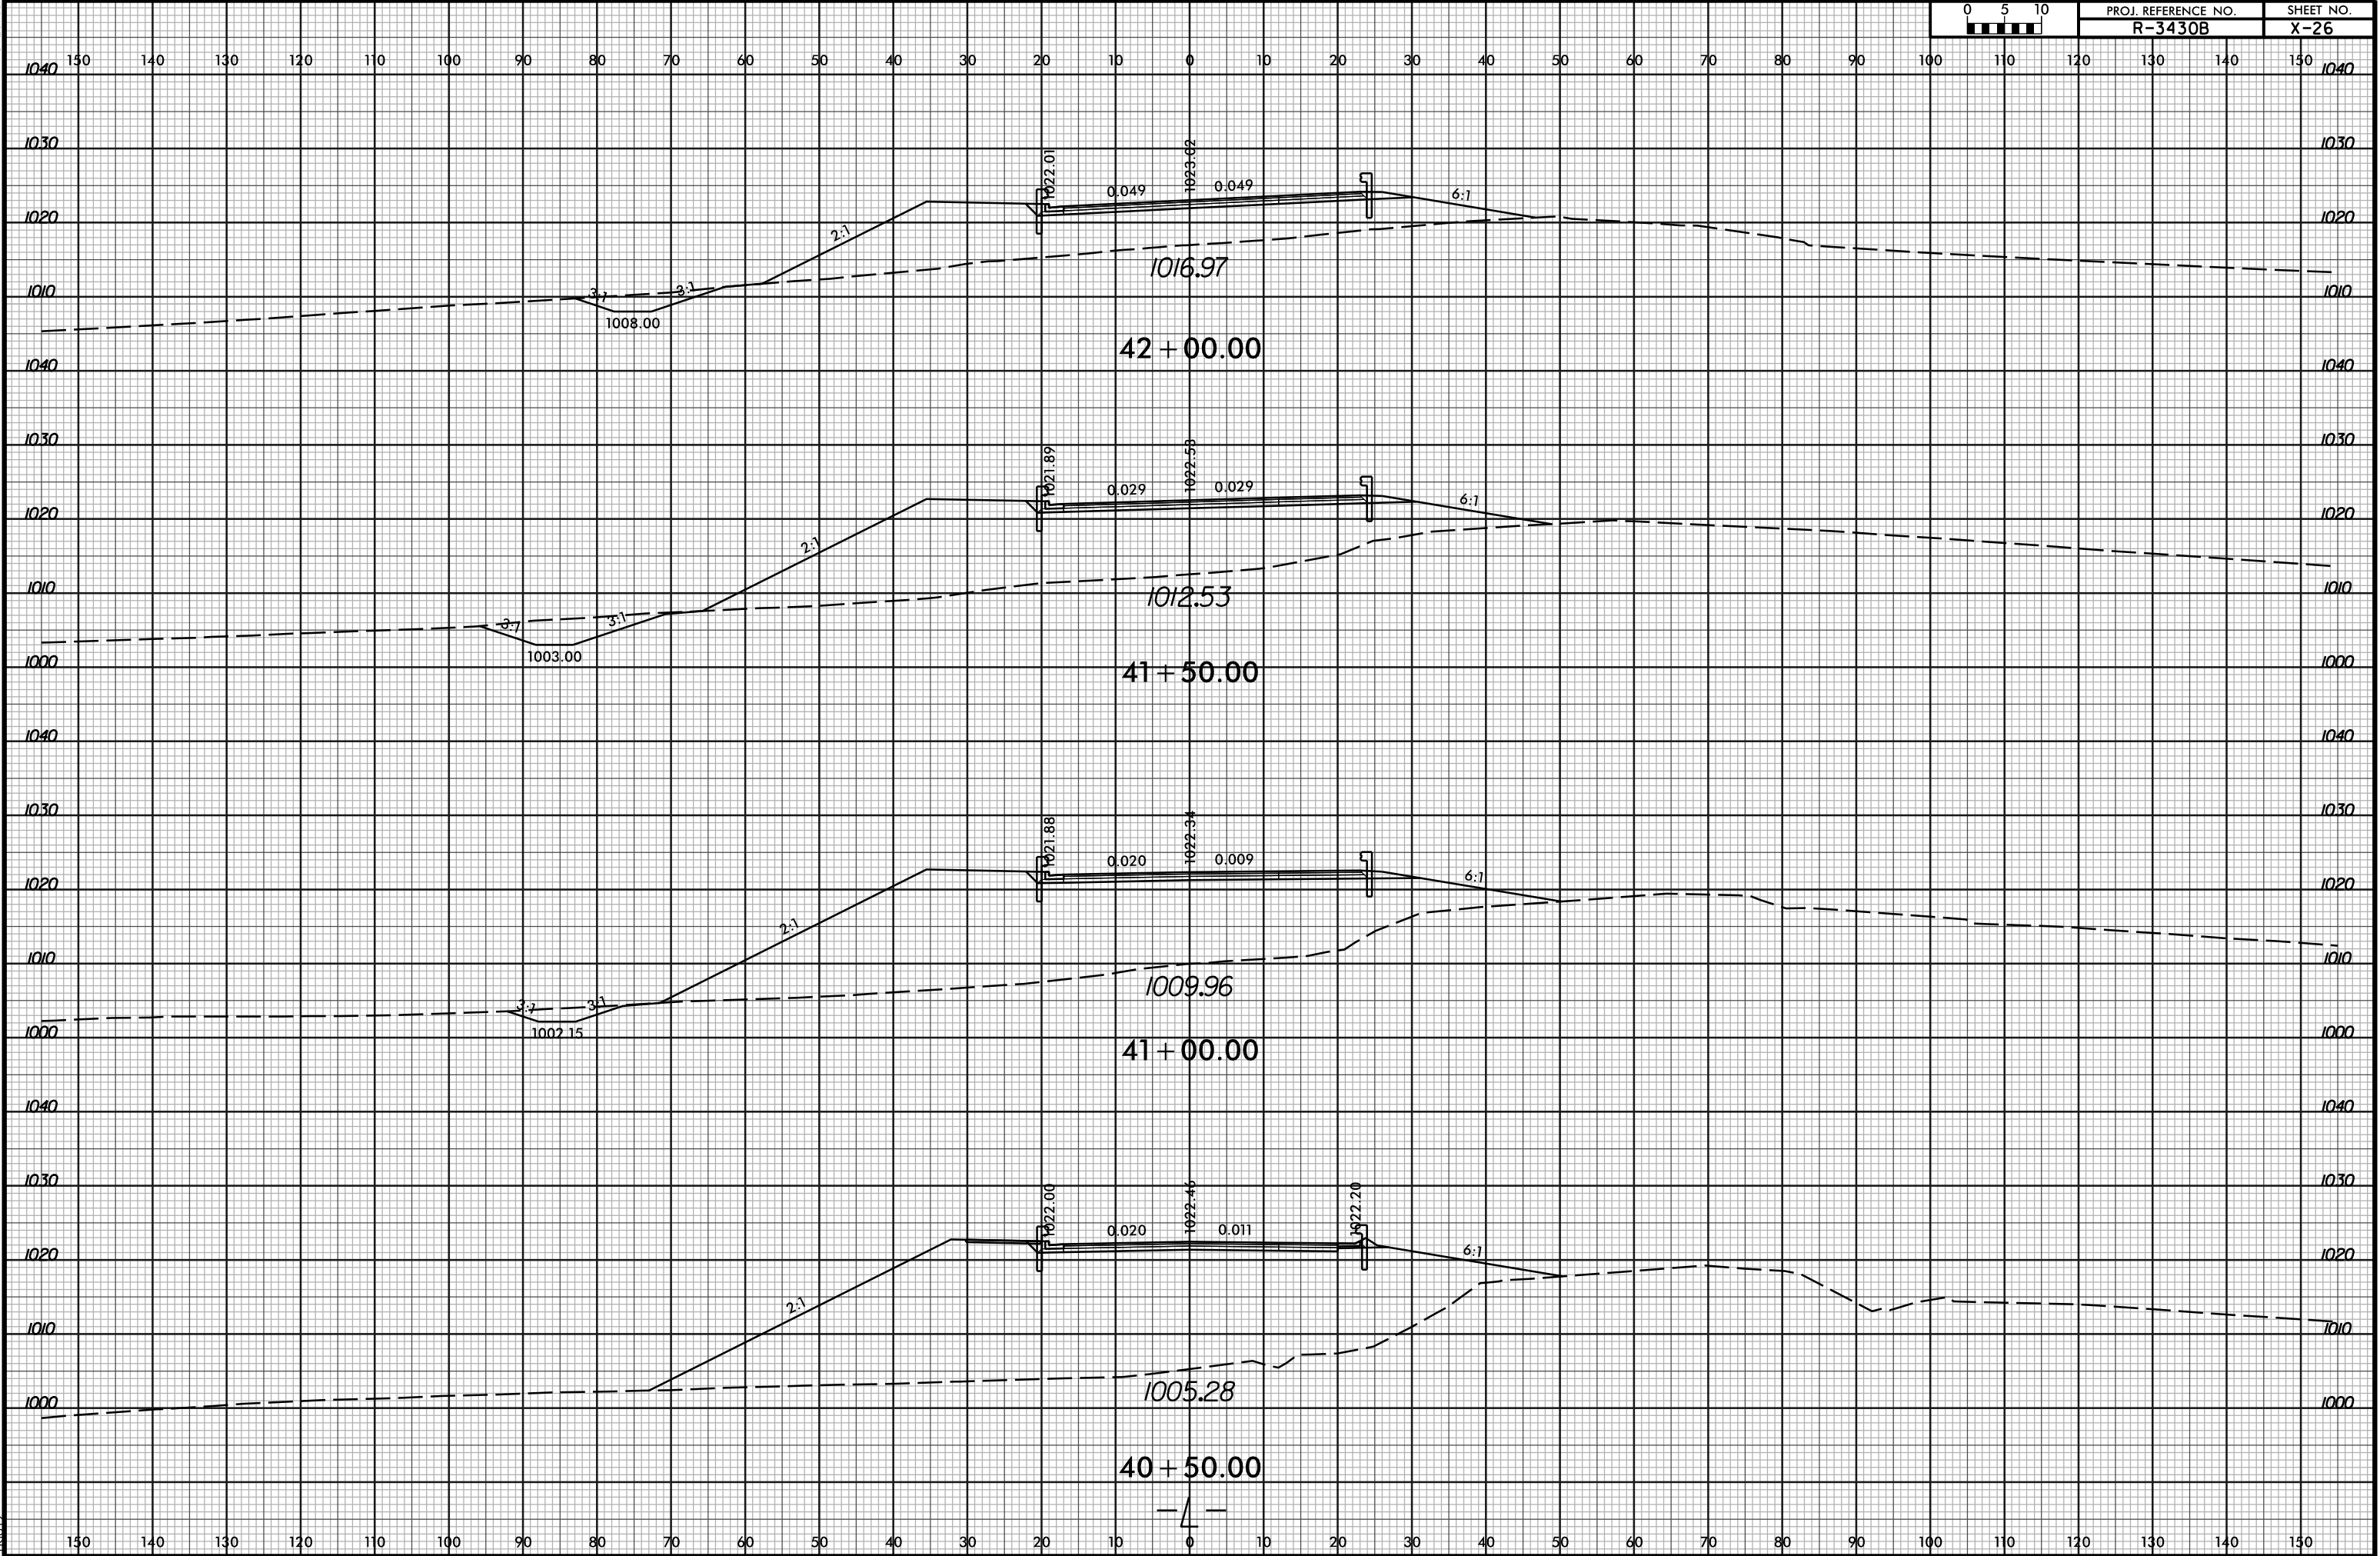


6/23/16

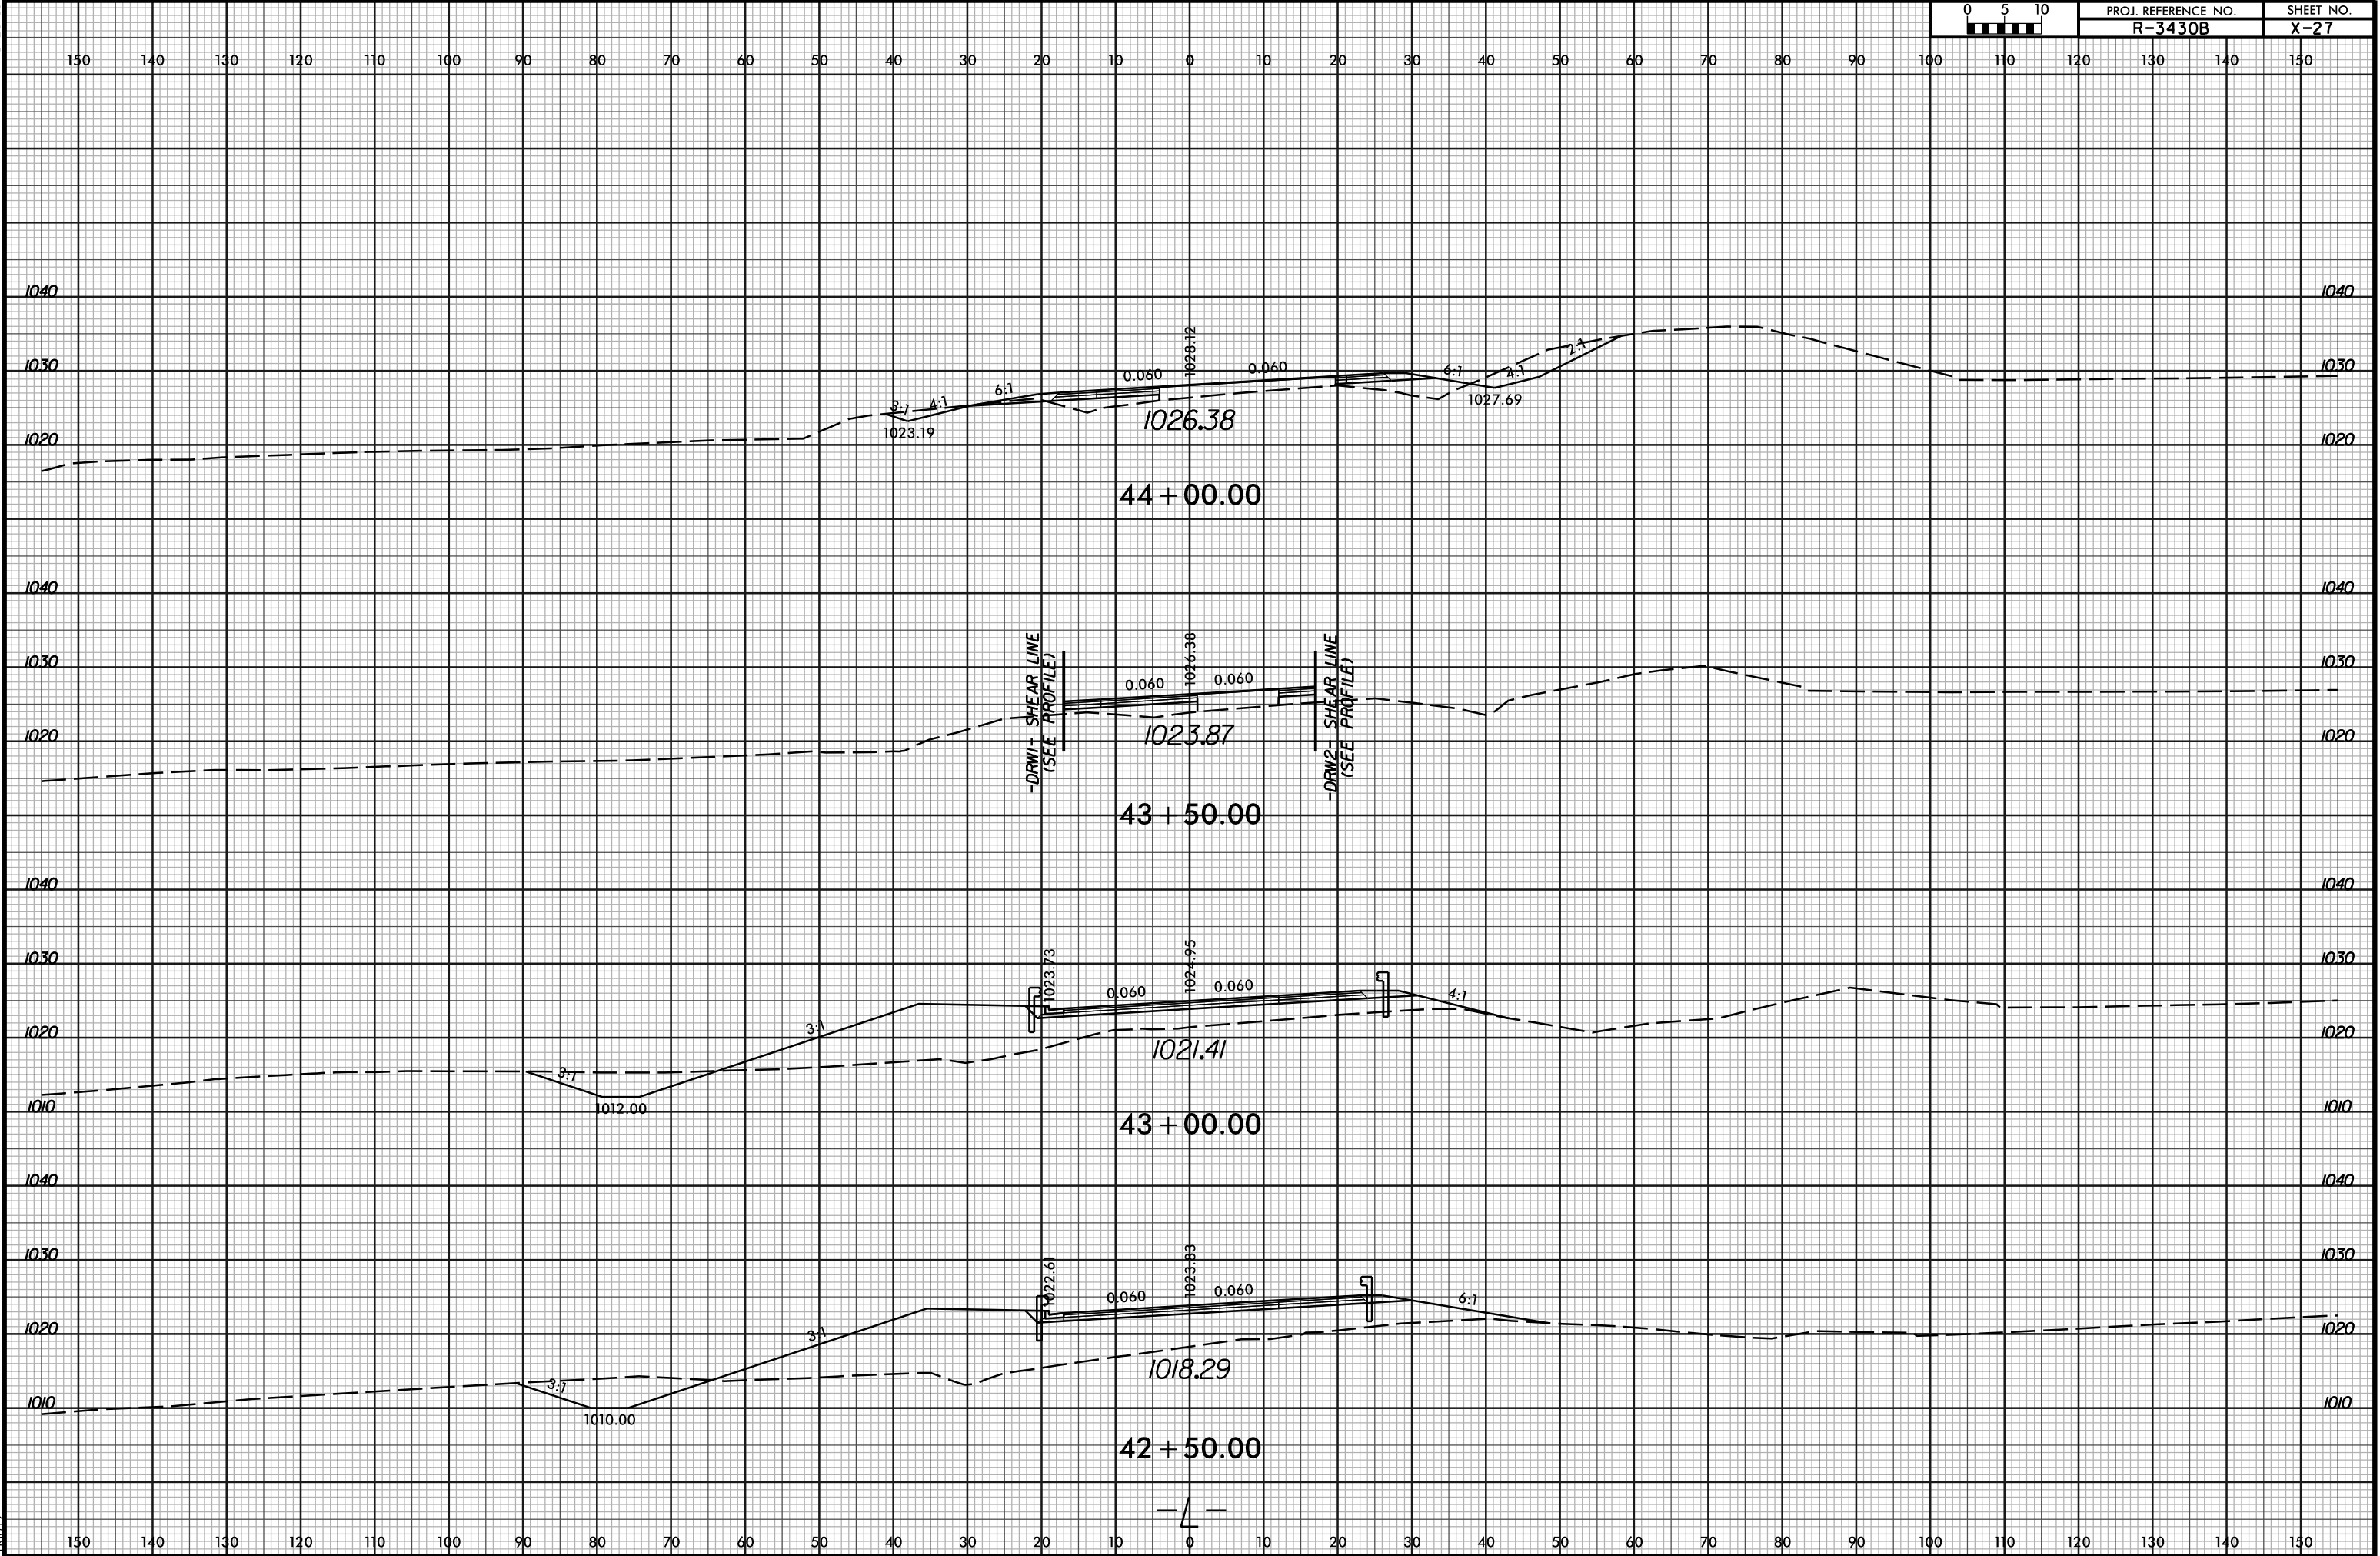


6/23/16

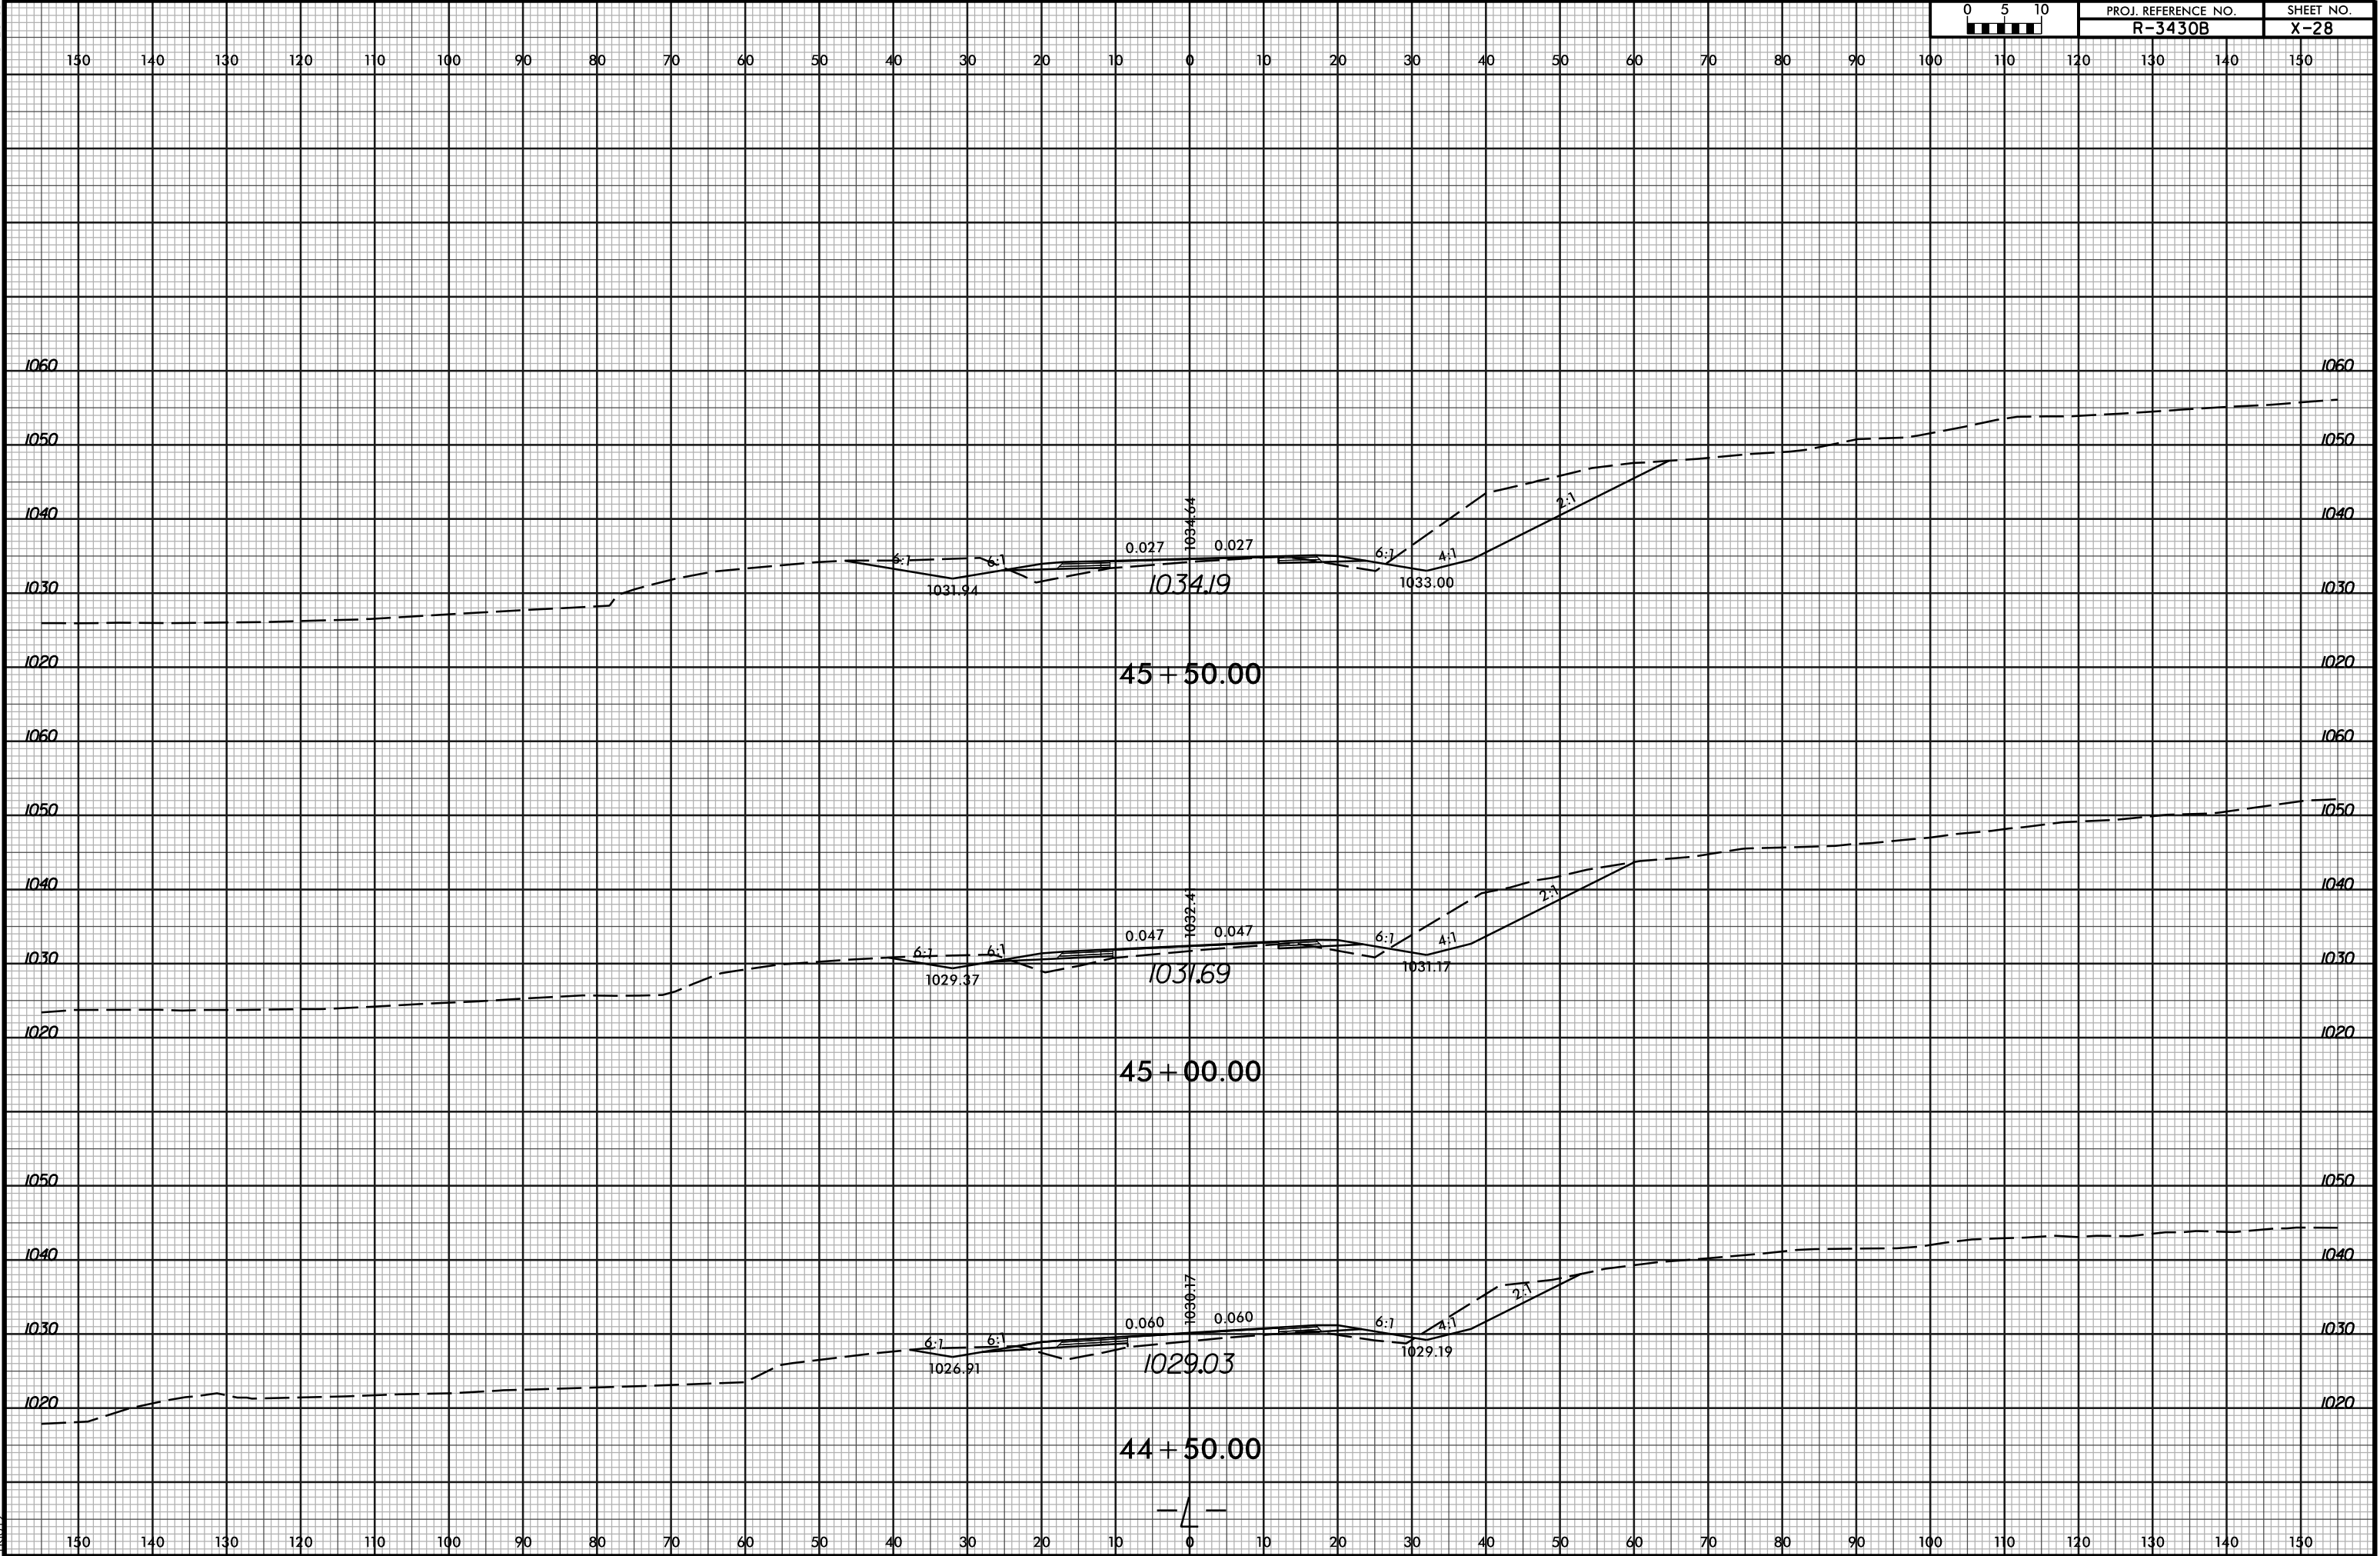


6/23/16

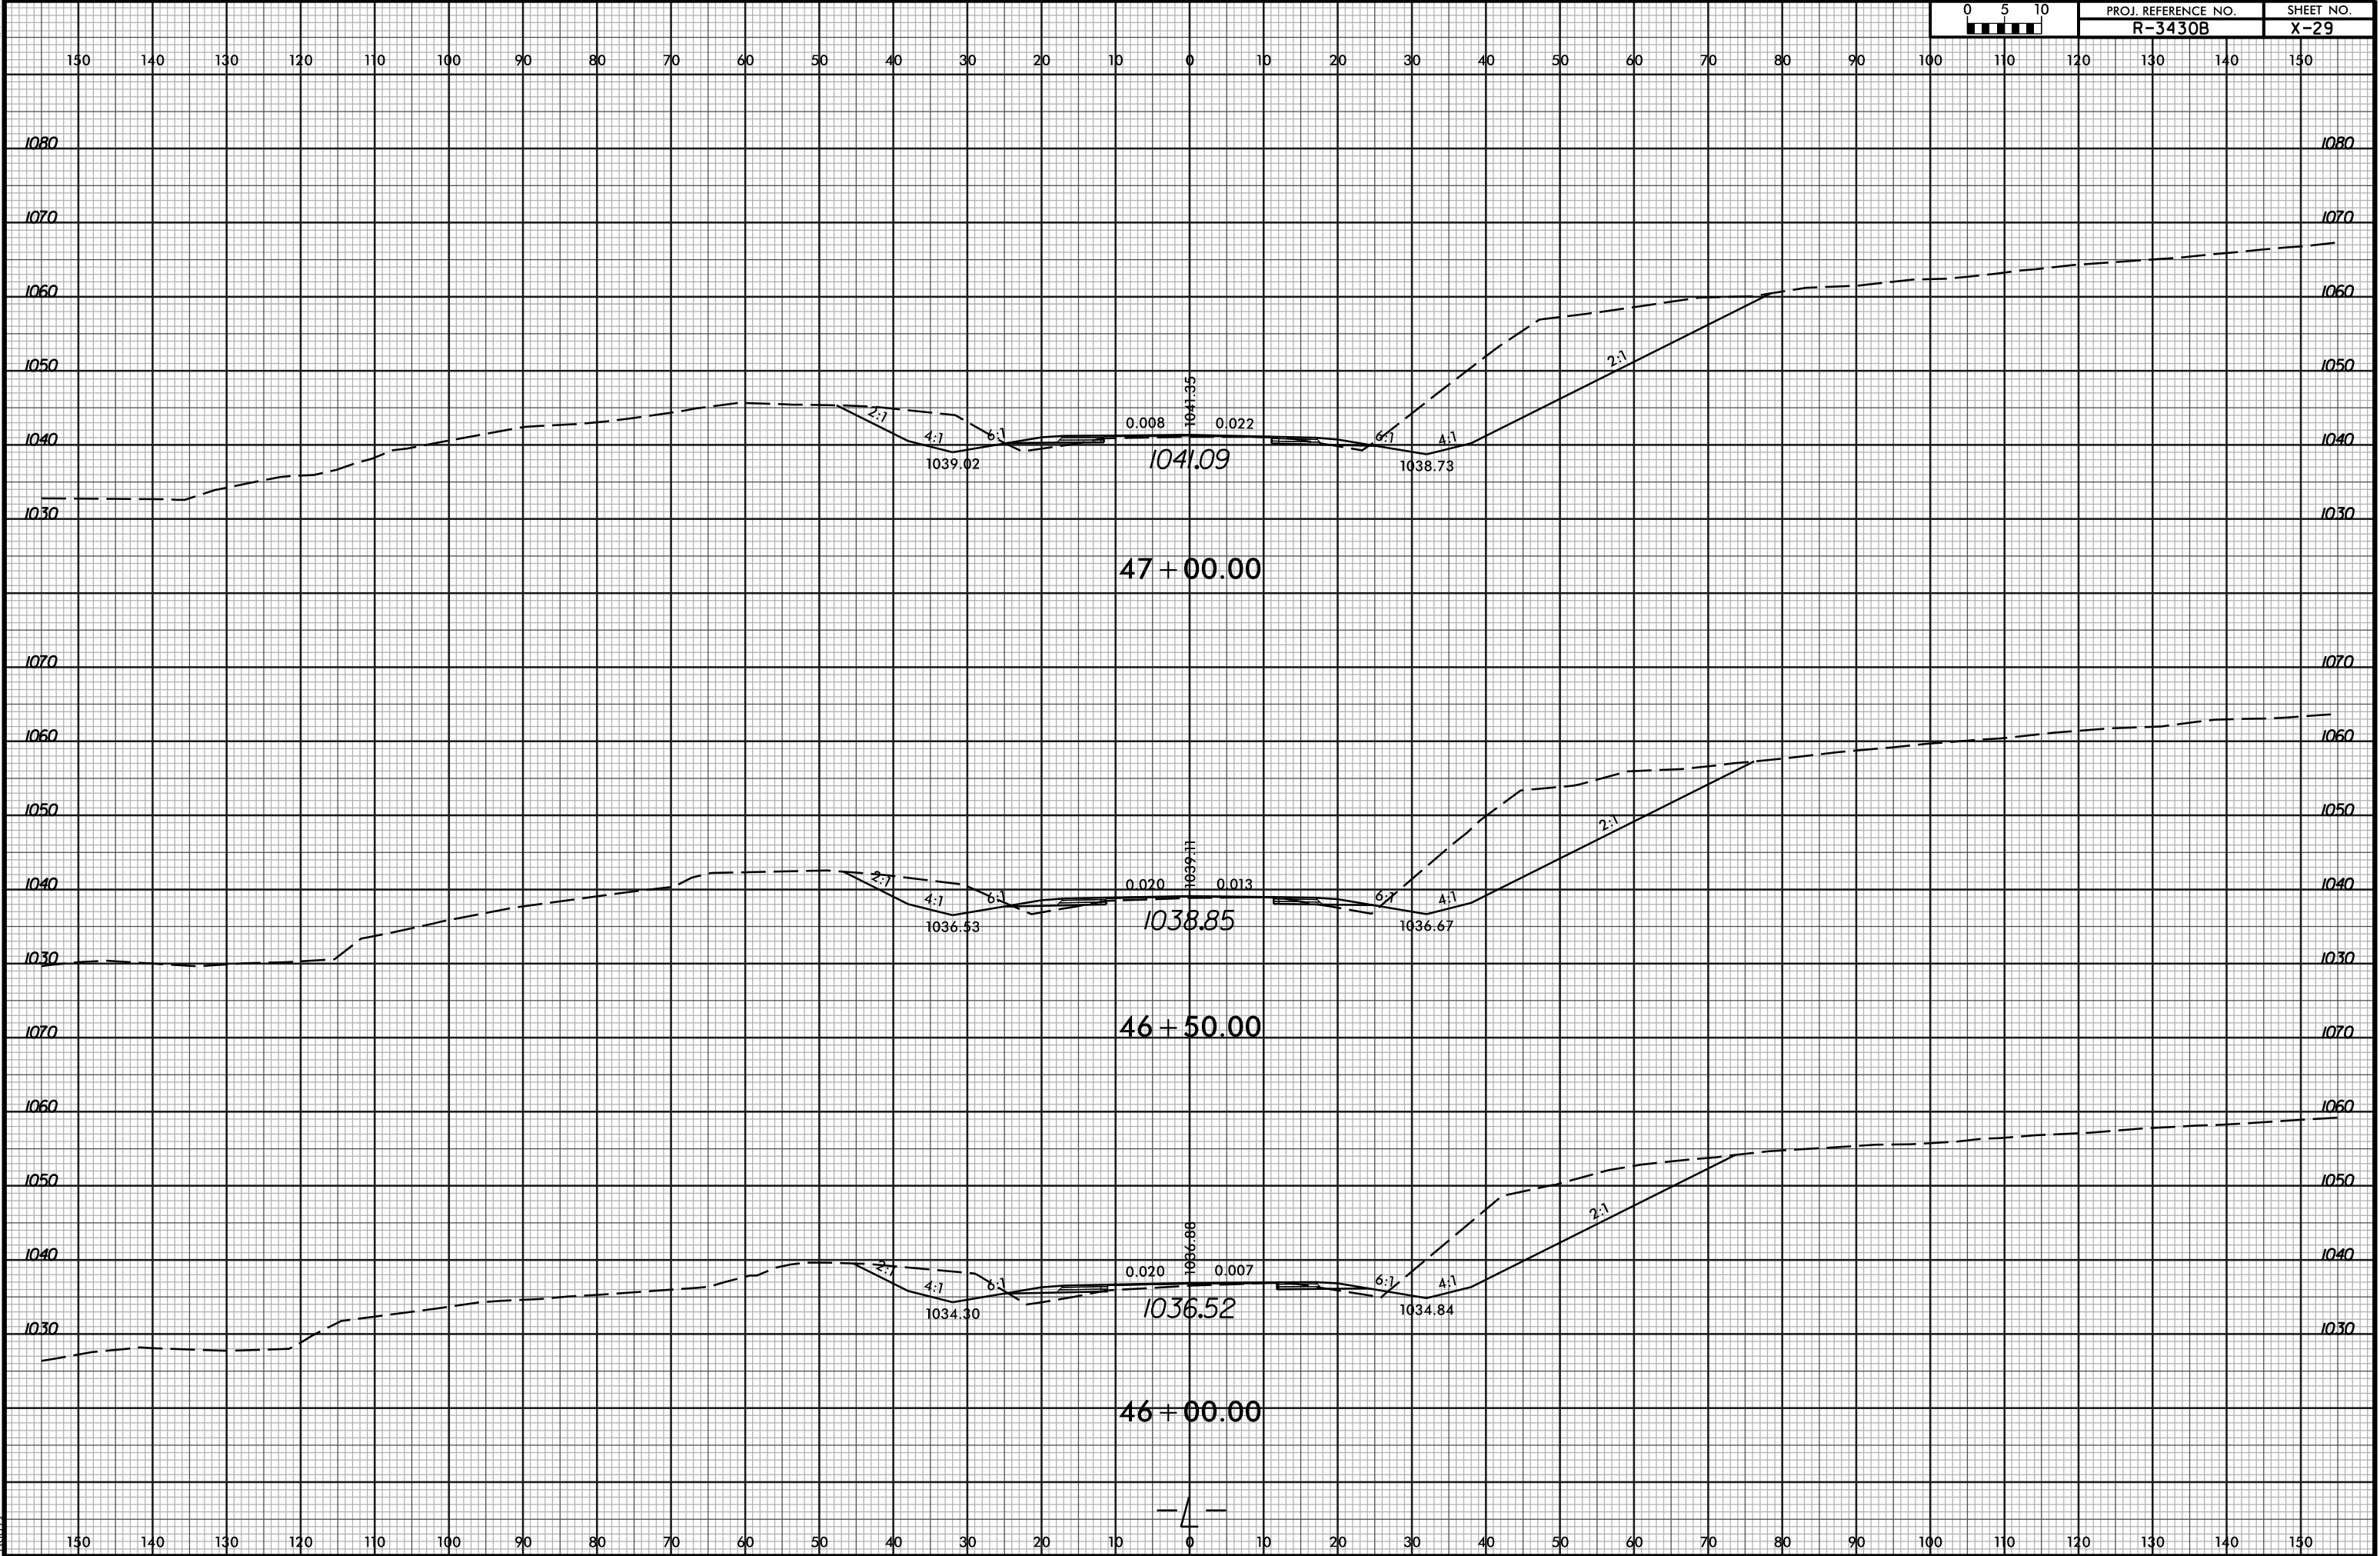


6/23/16

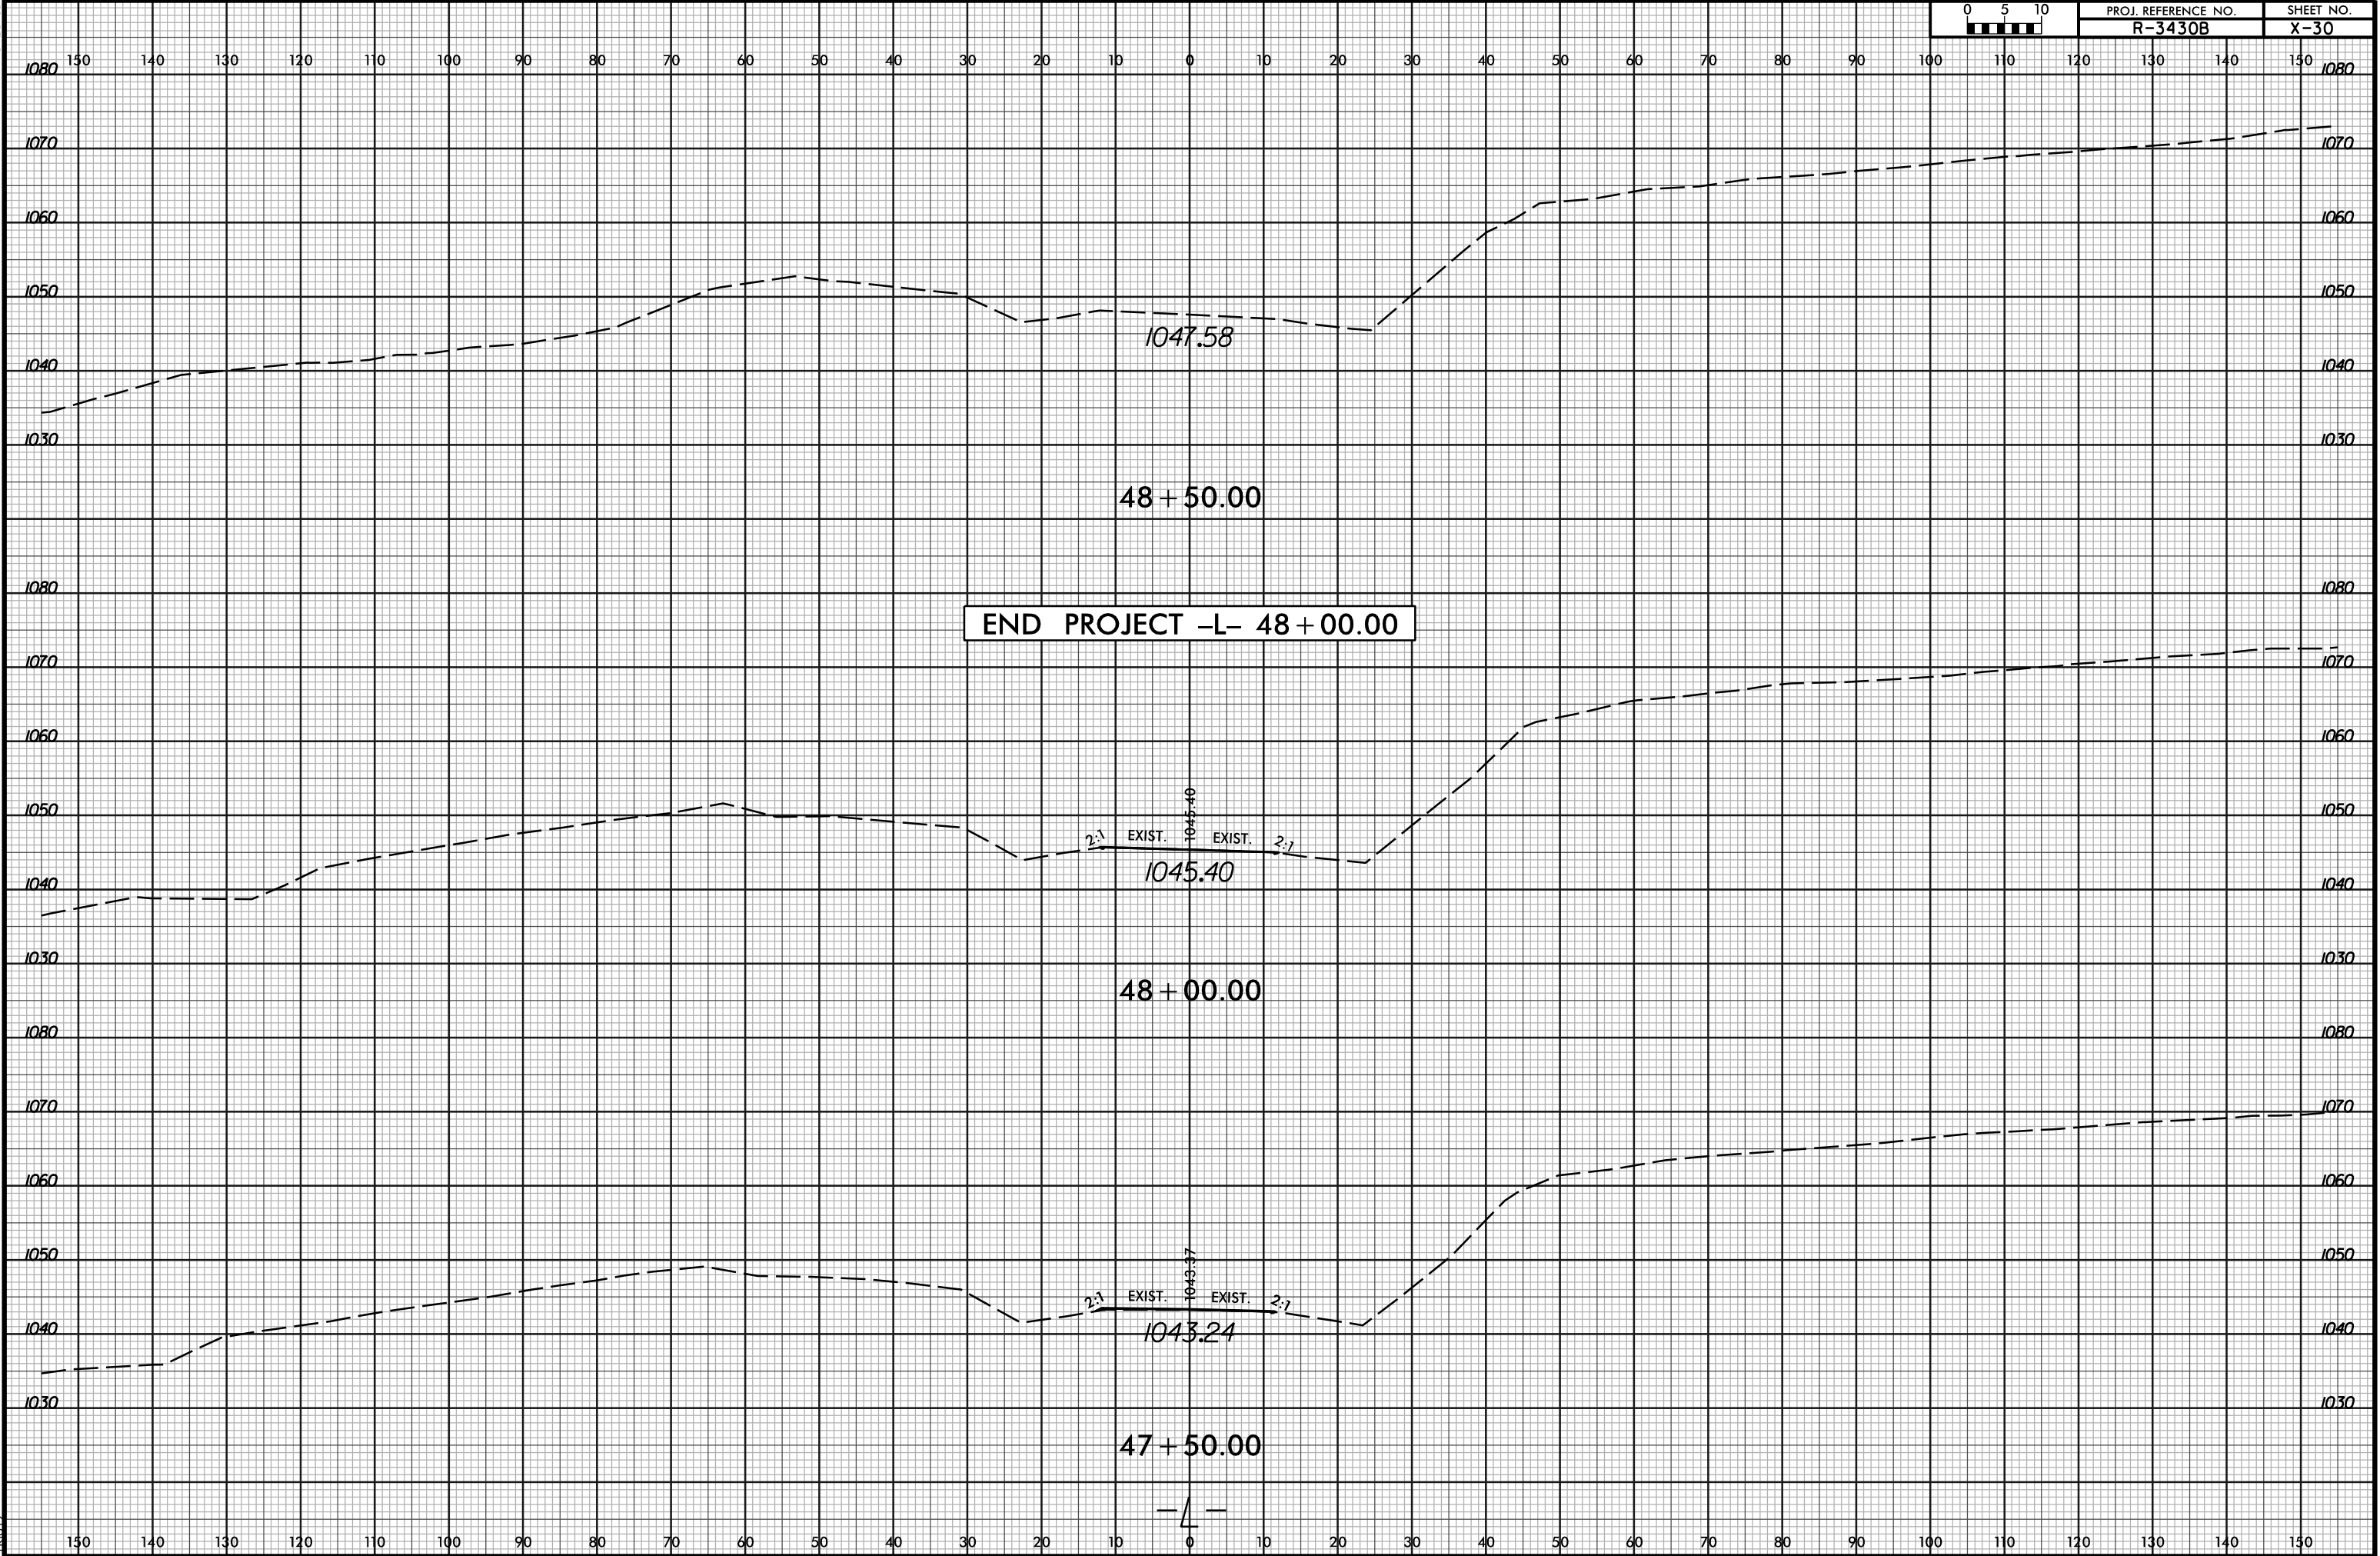


6/23/16

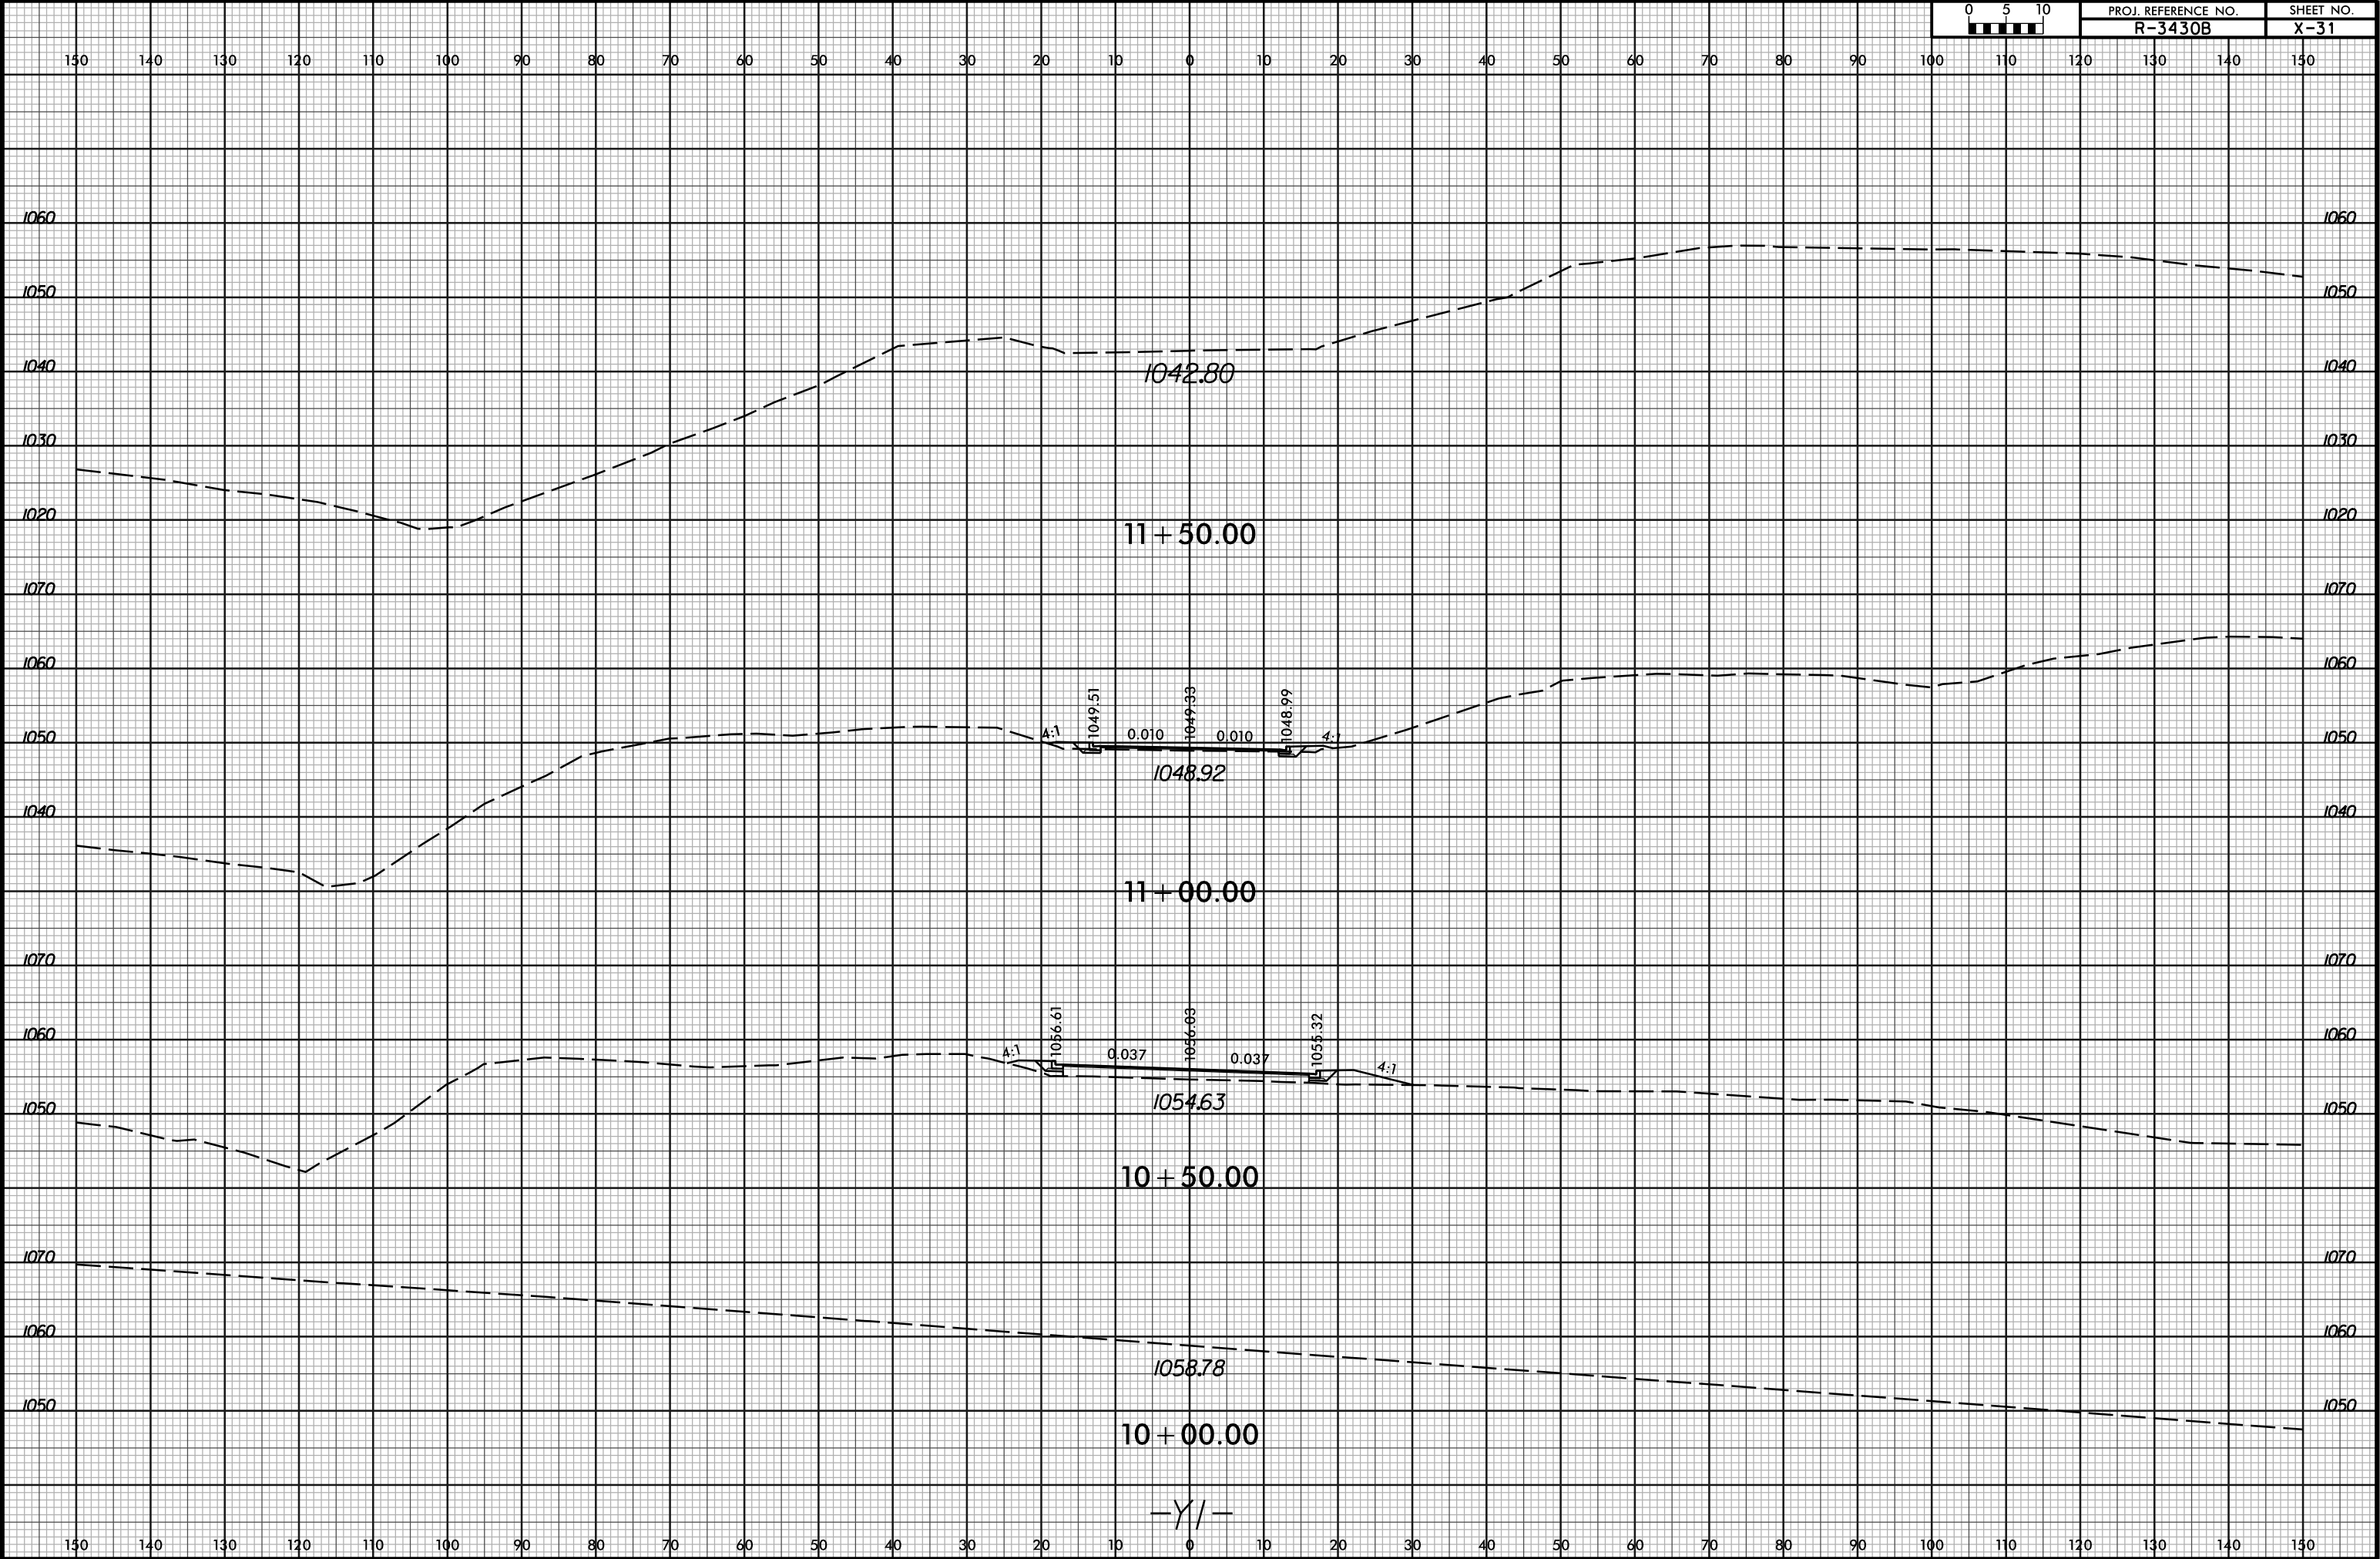


6/23/16

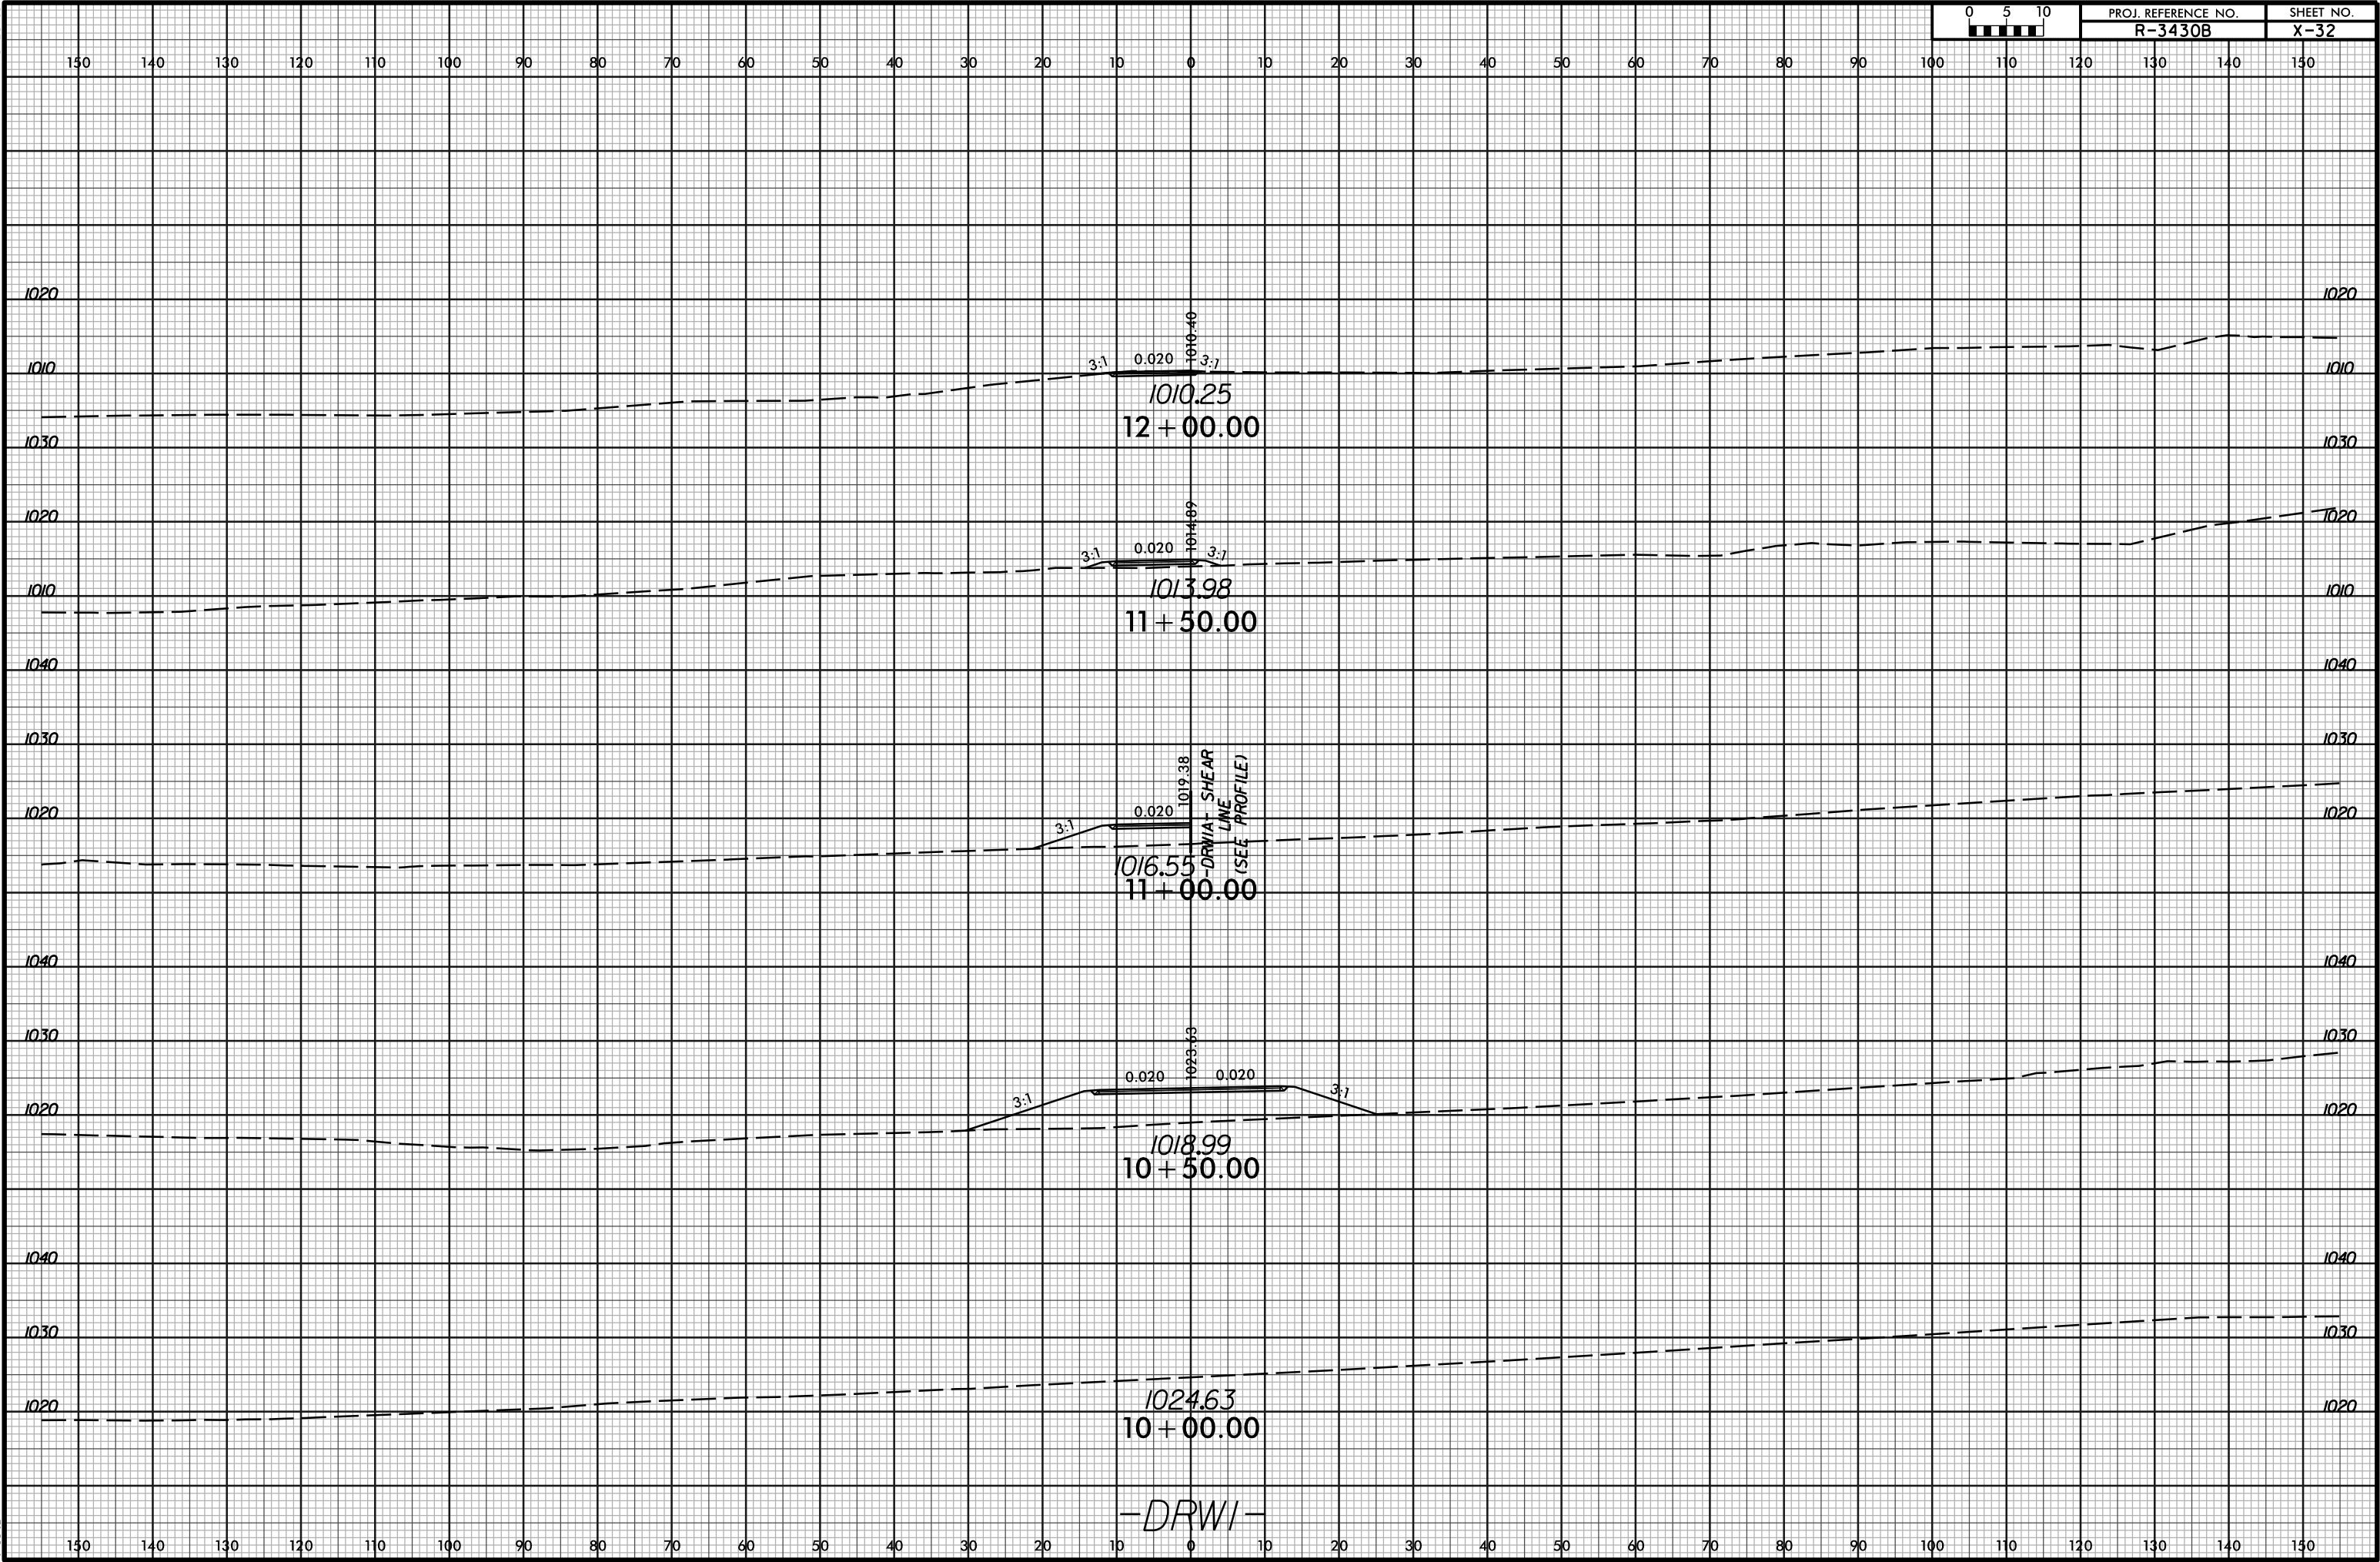


6/23/16

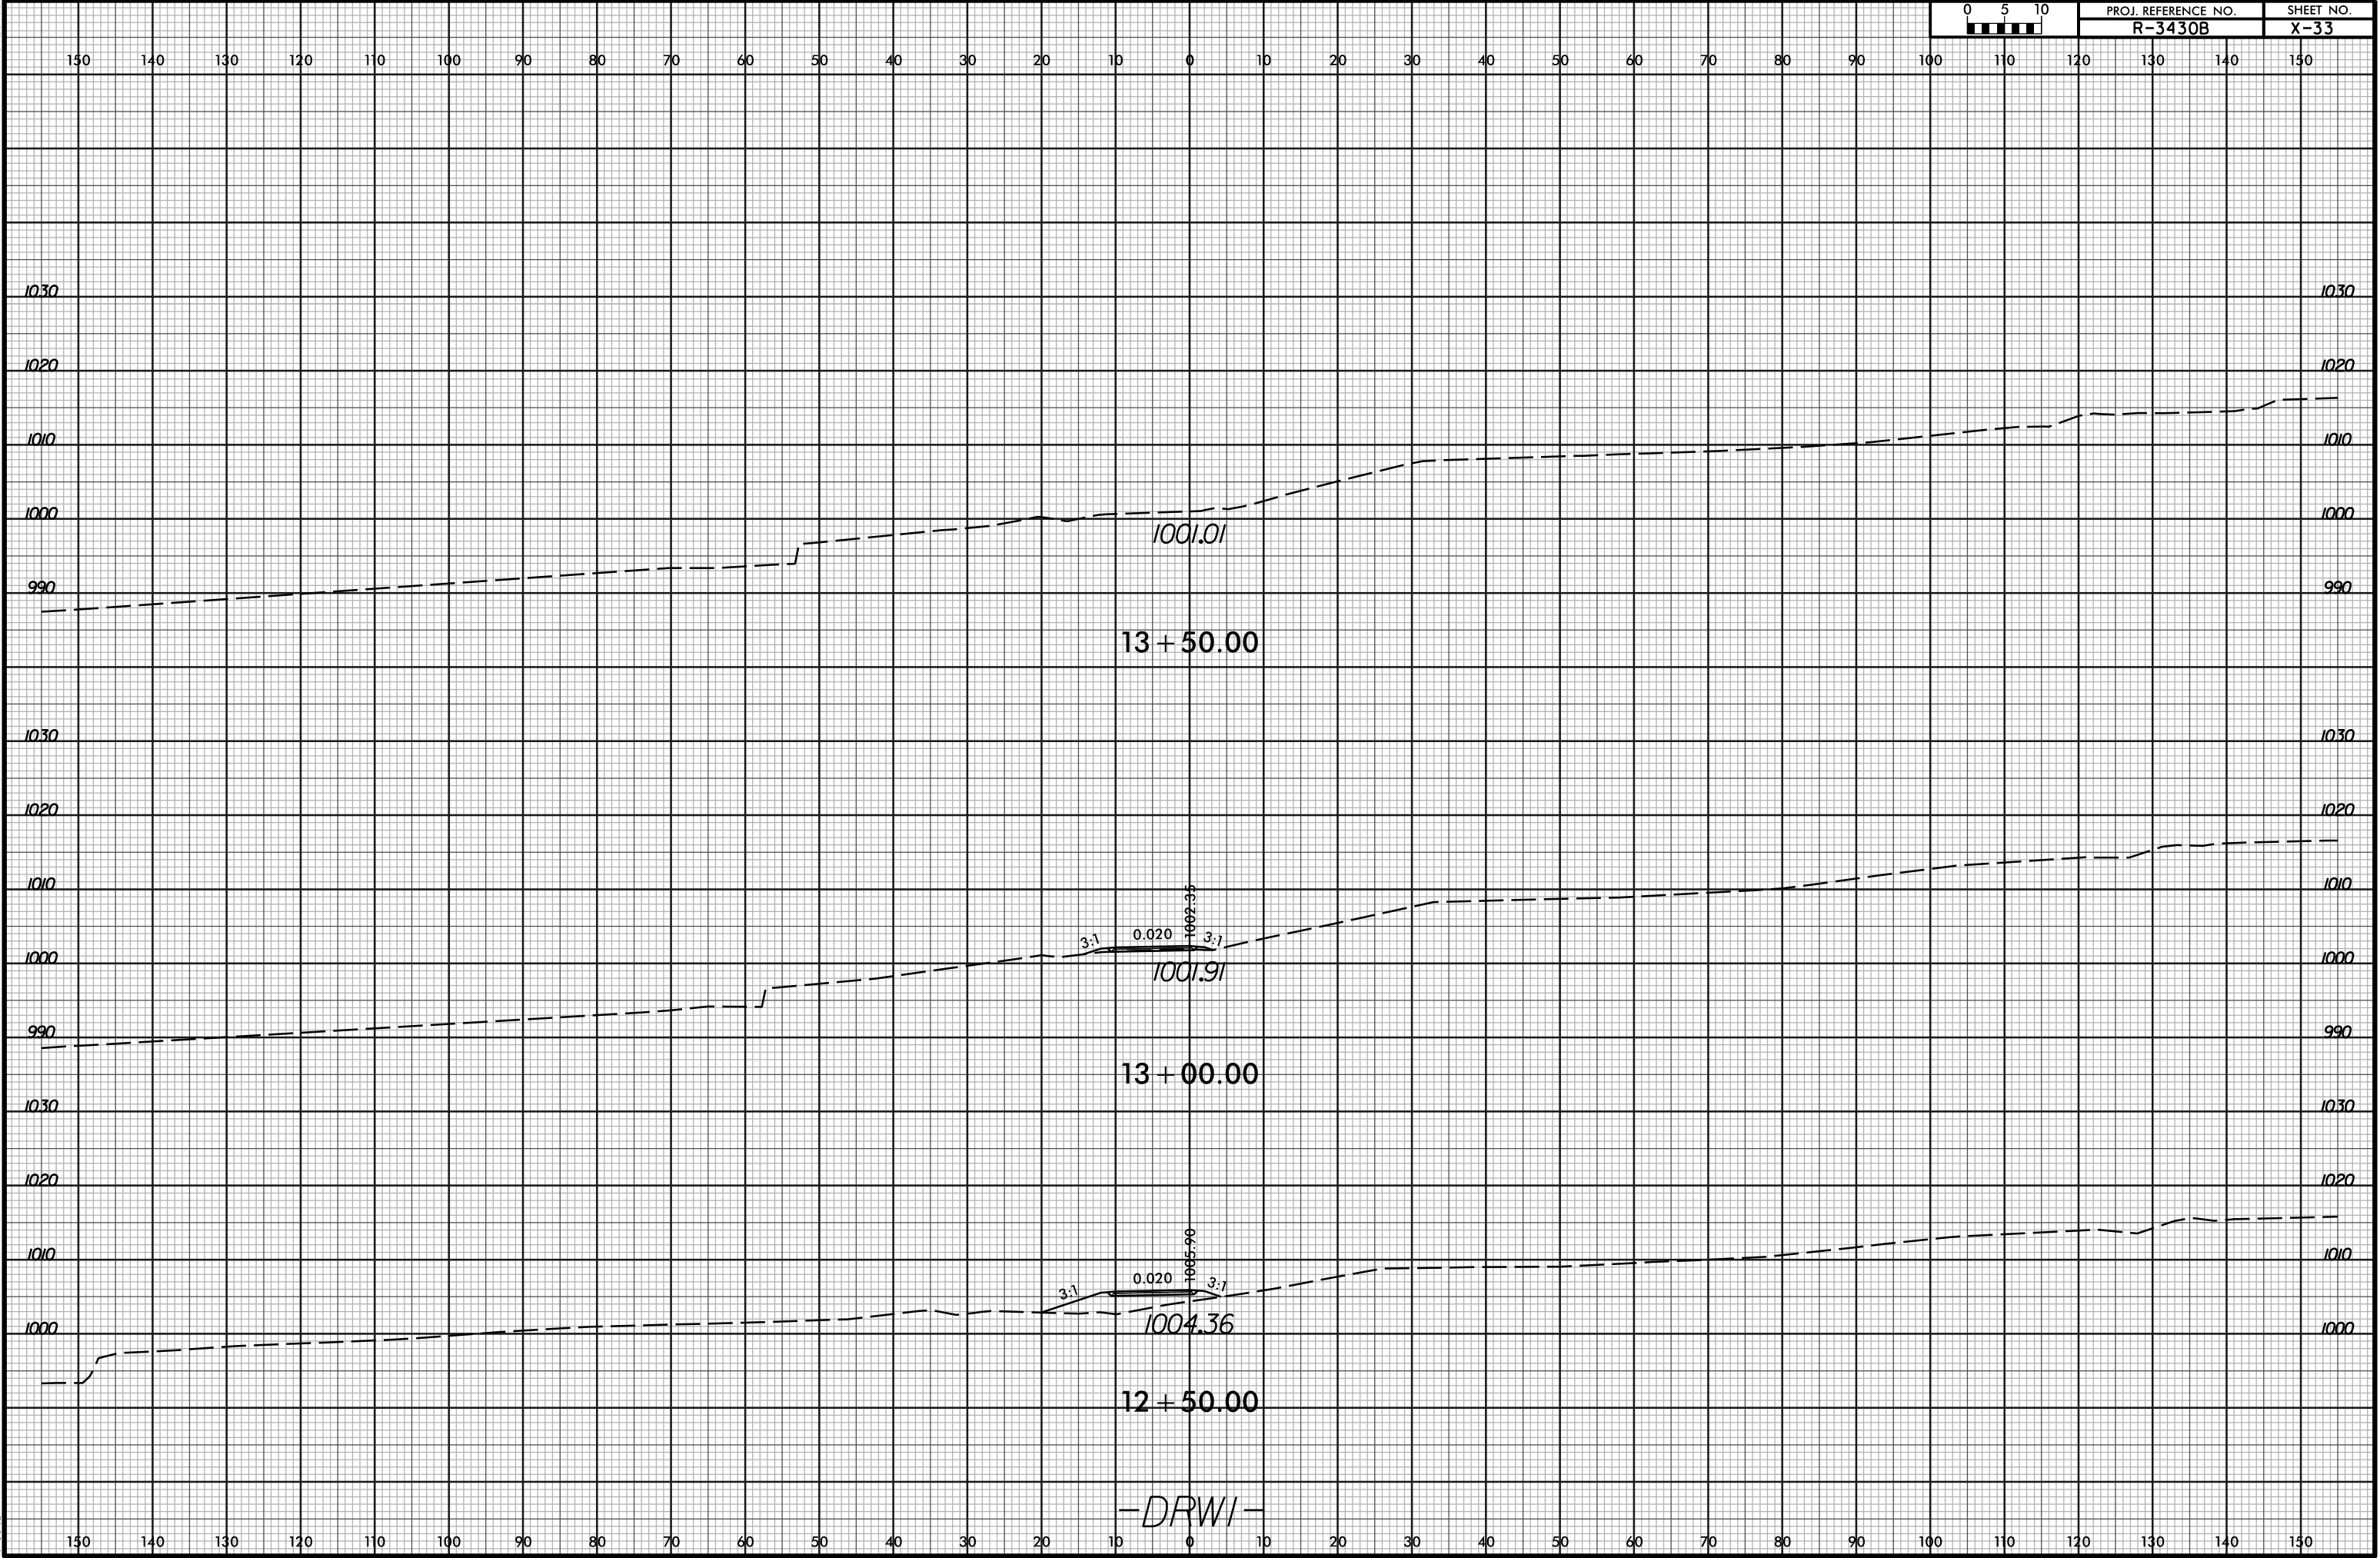


6/23/16

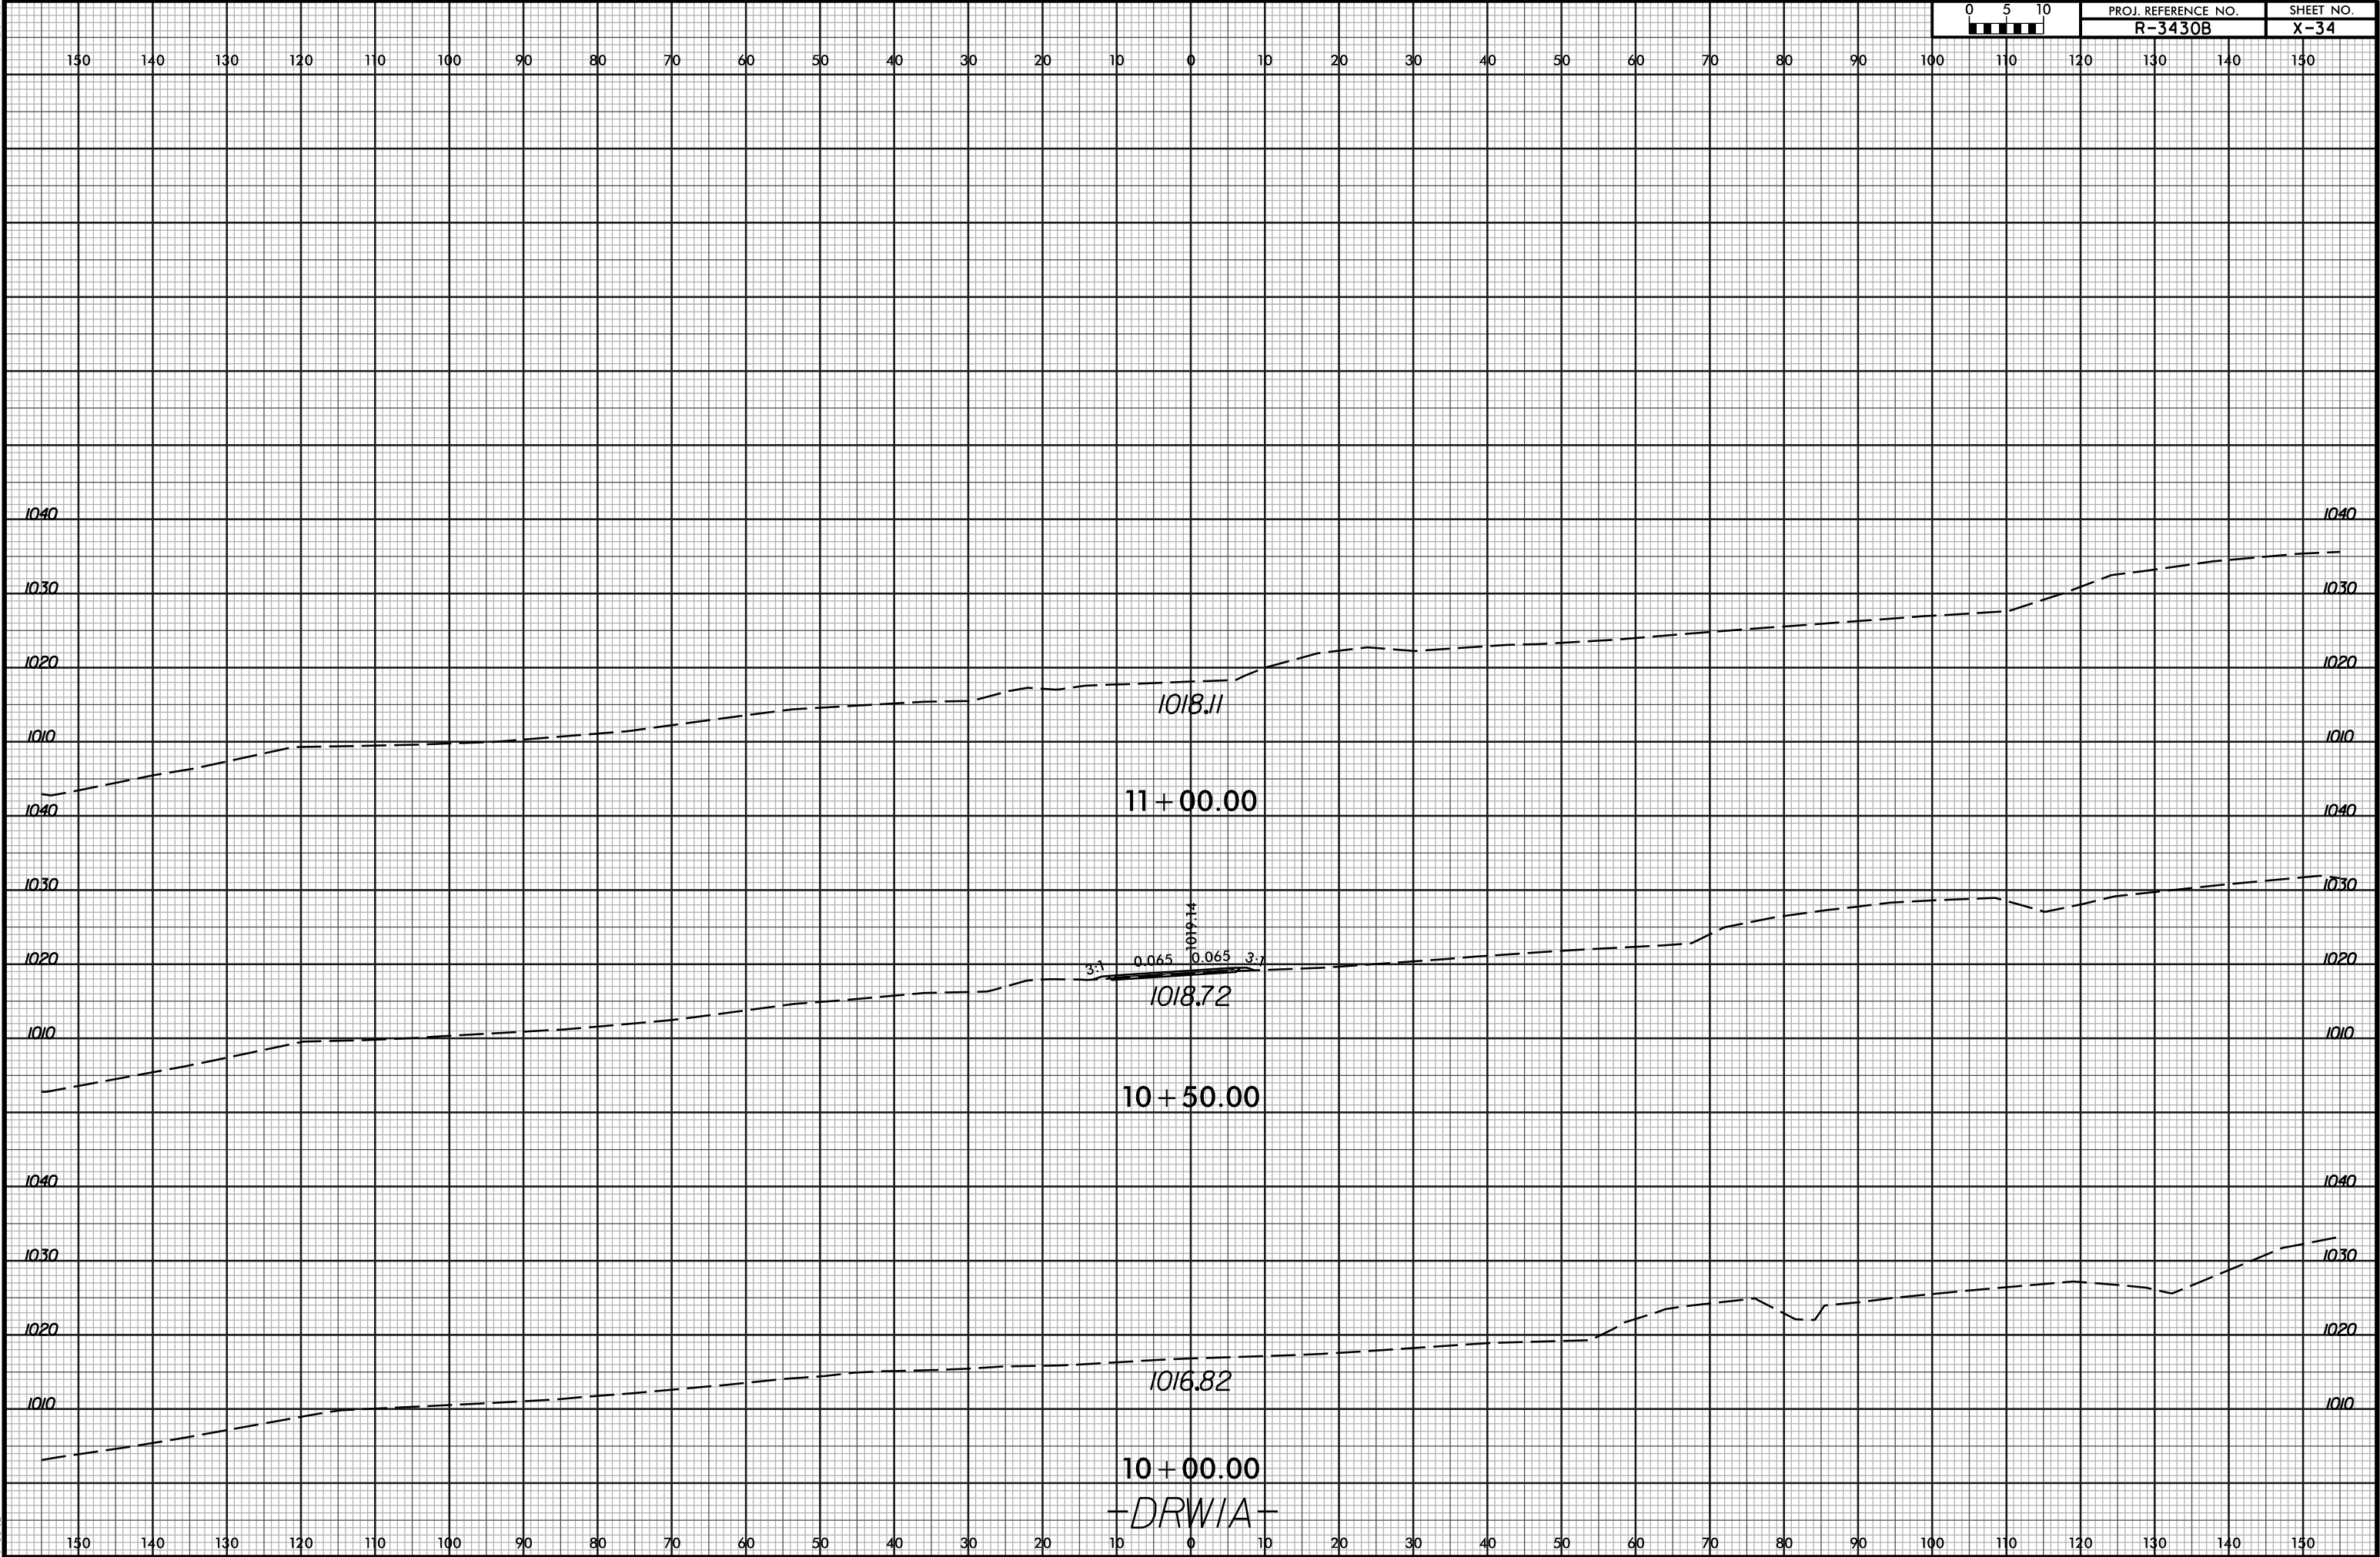

6/23/16

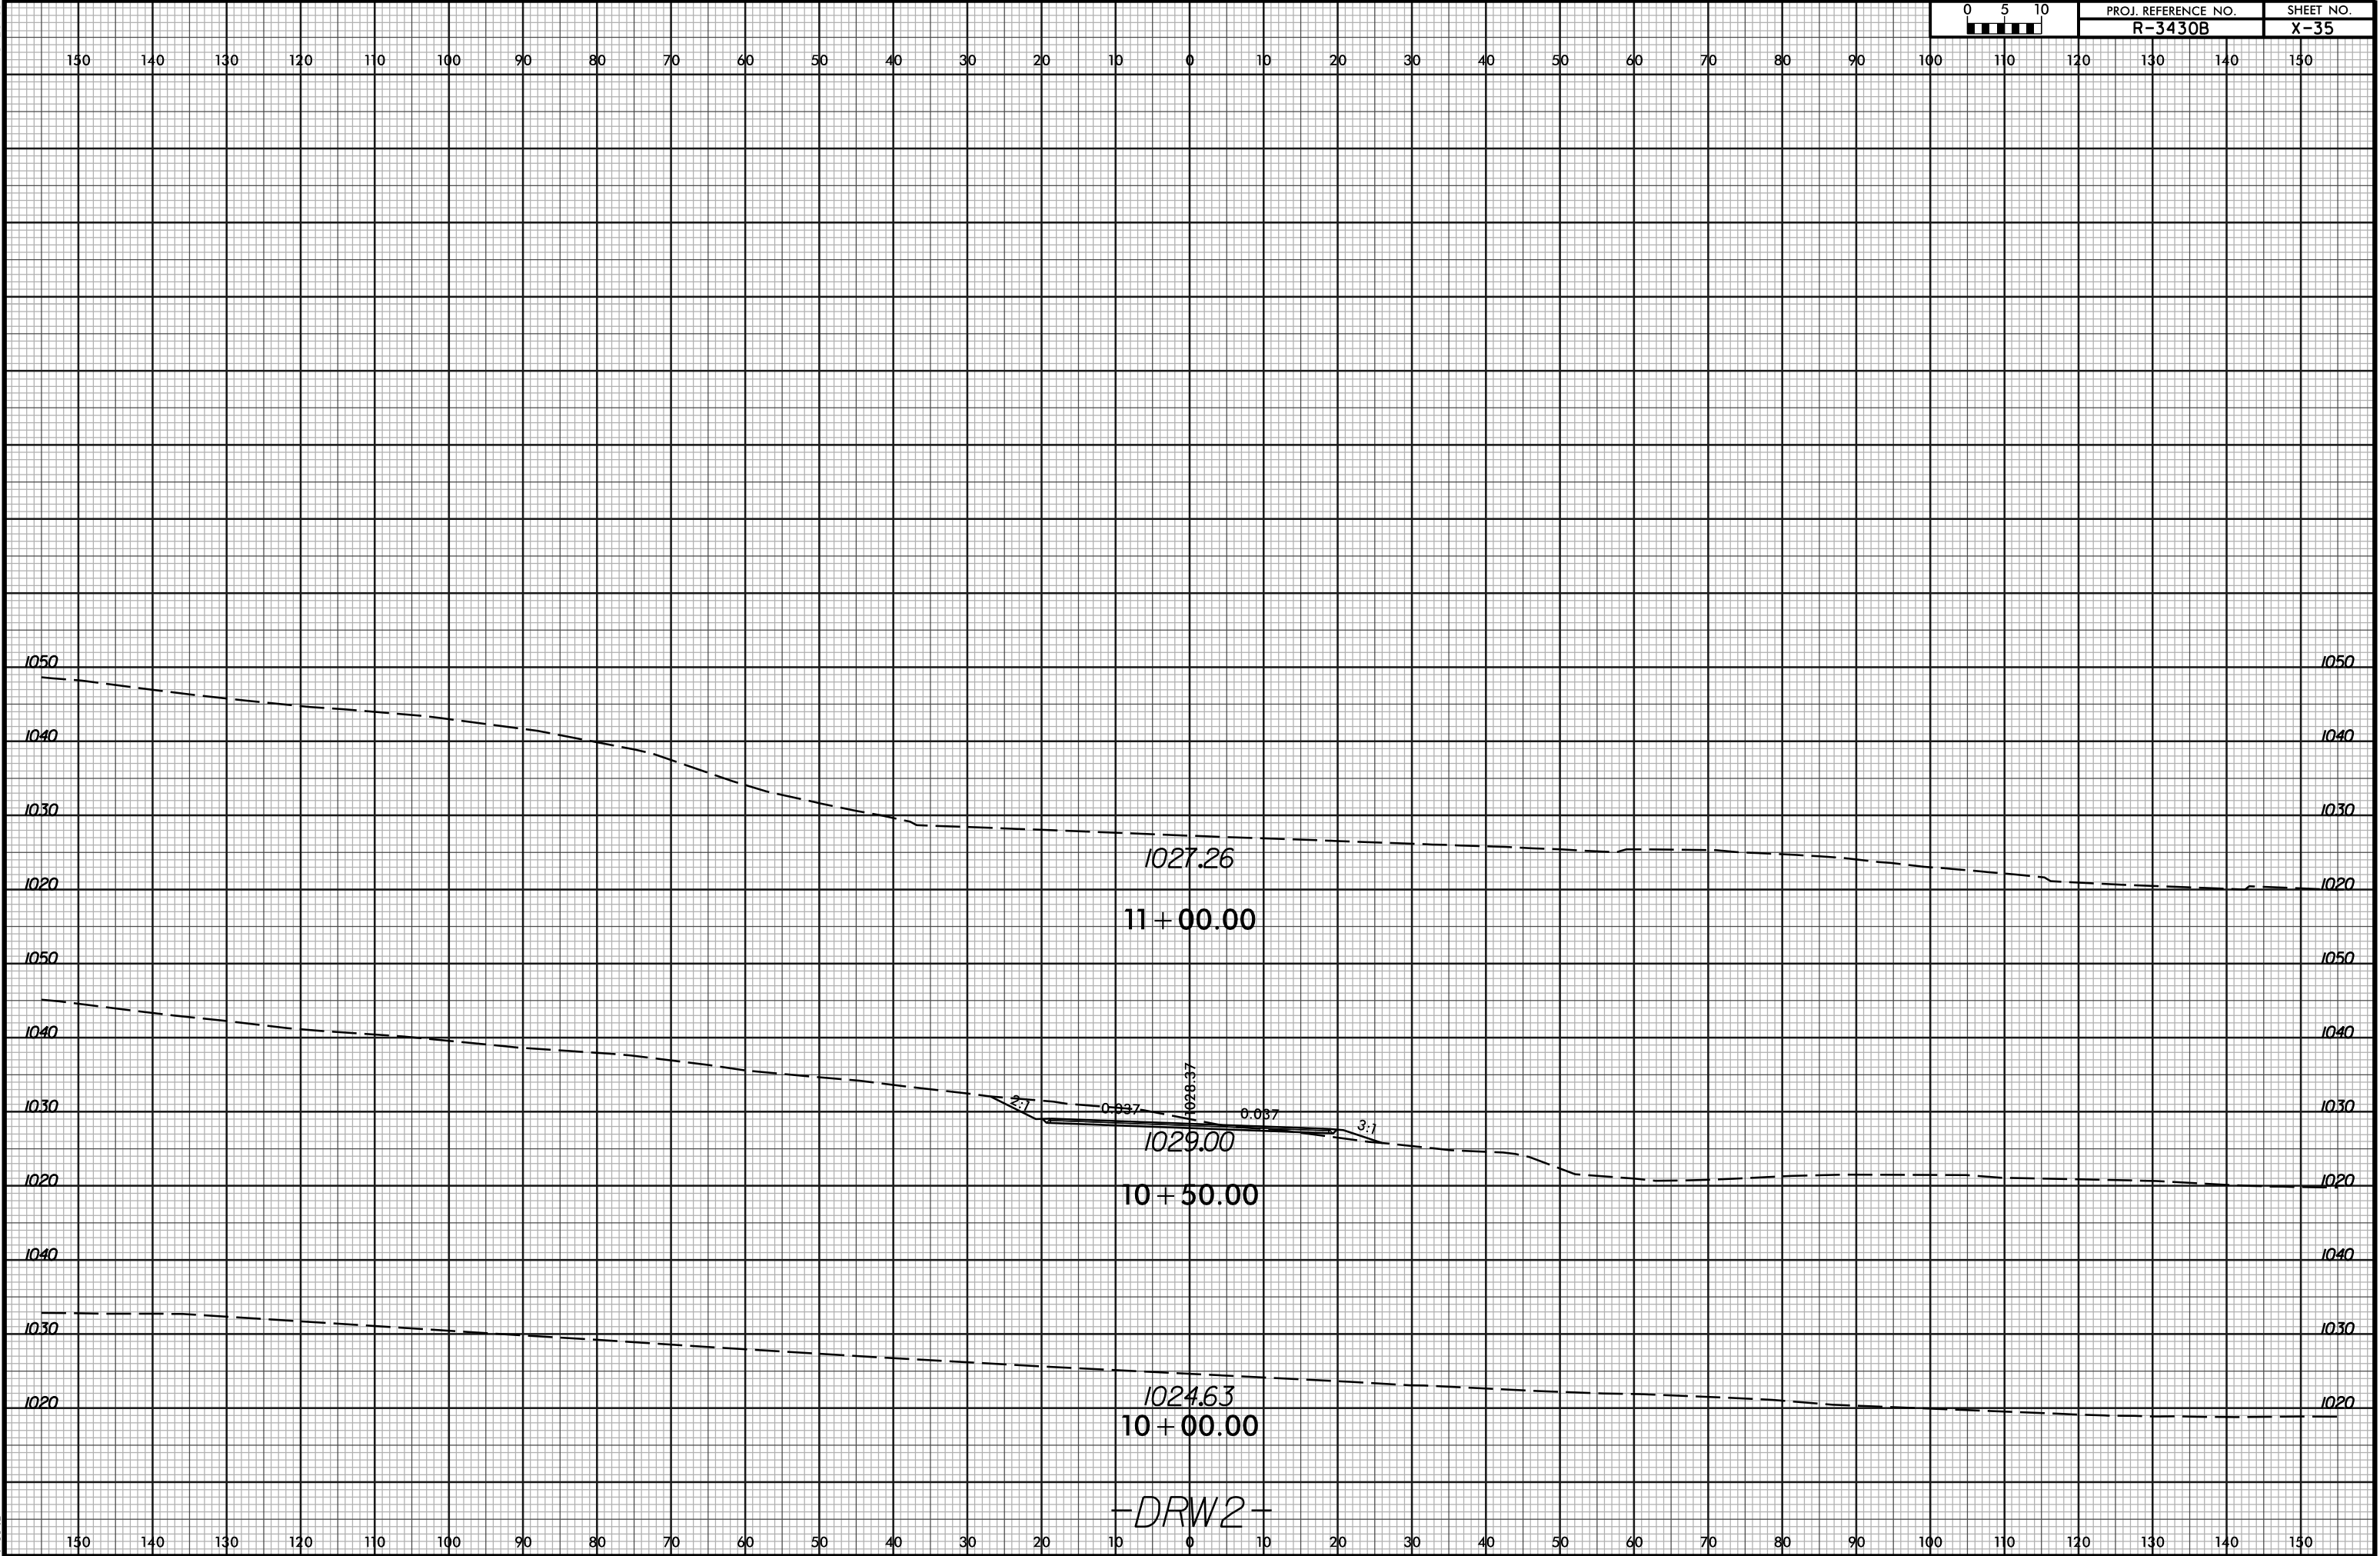

6/23/16

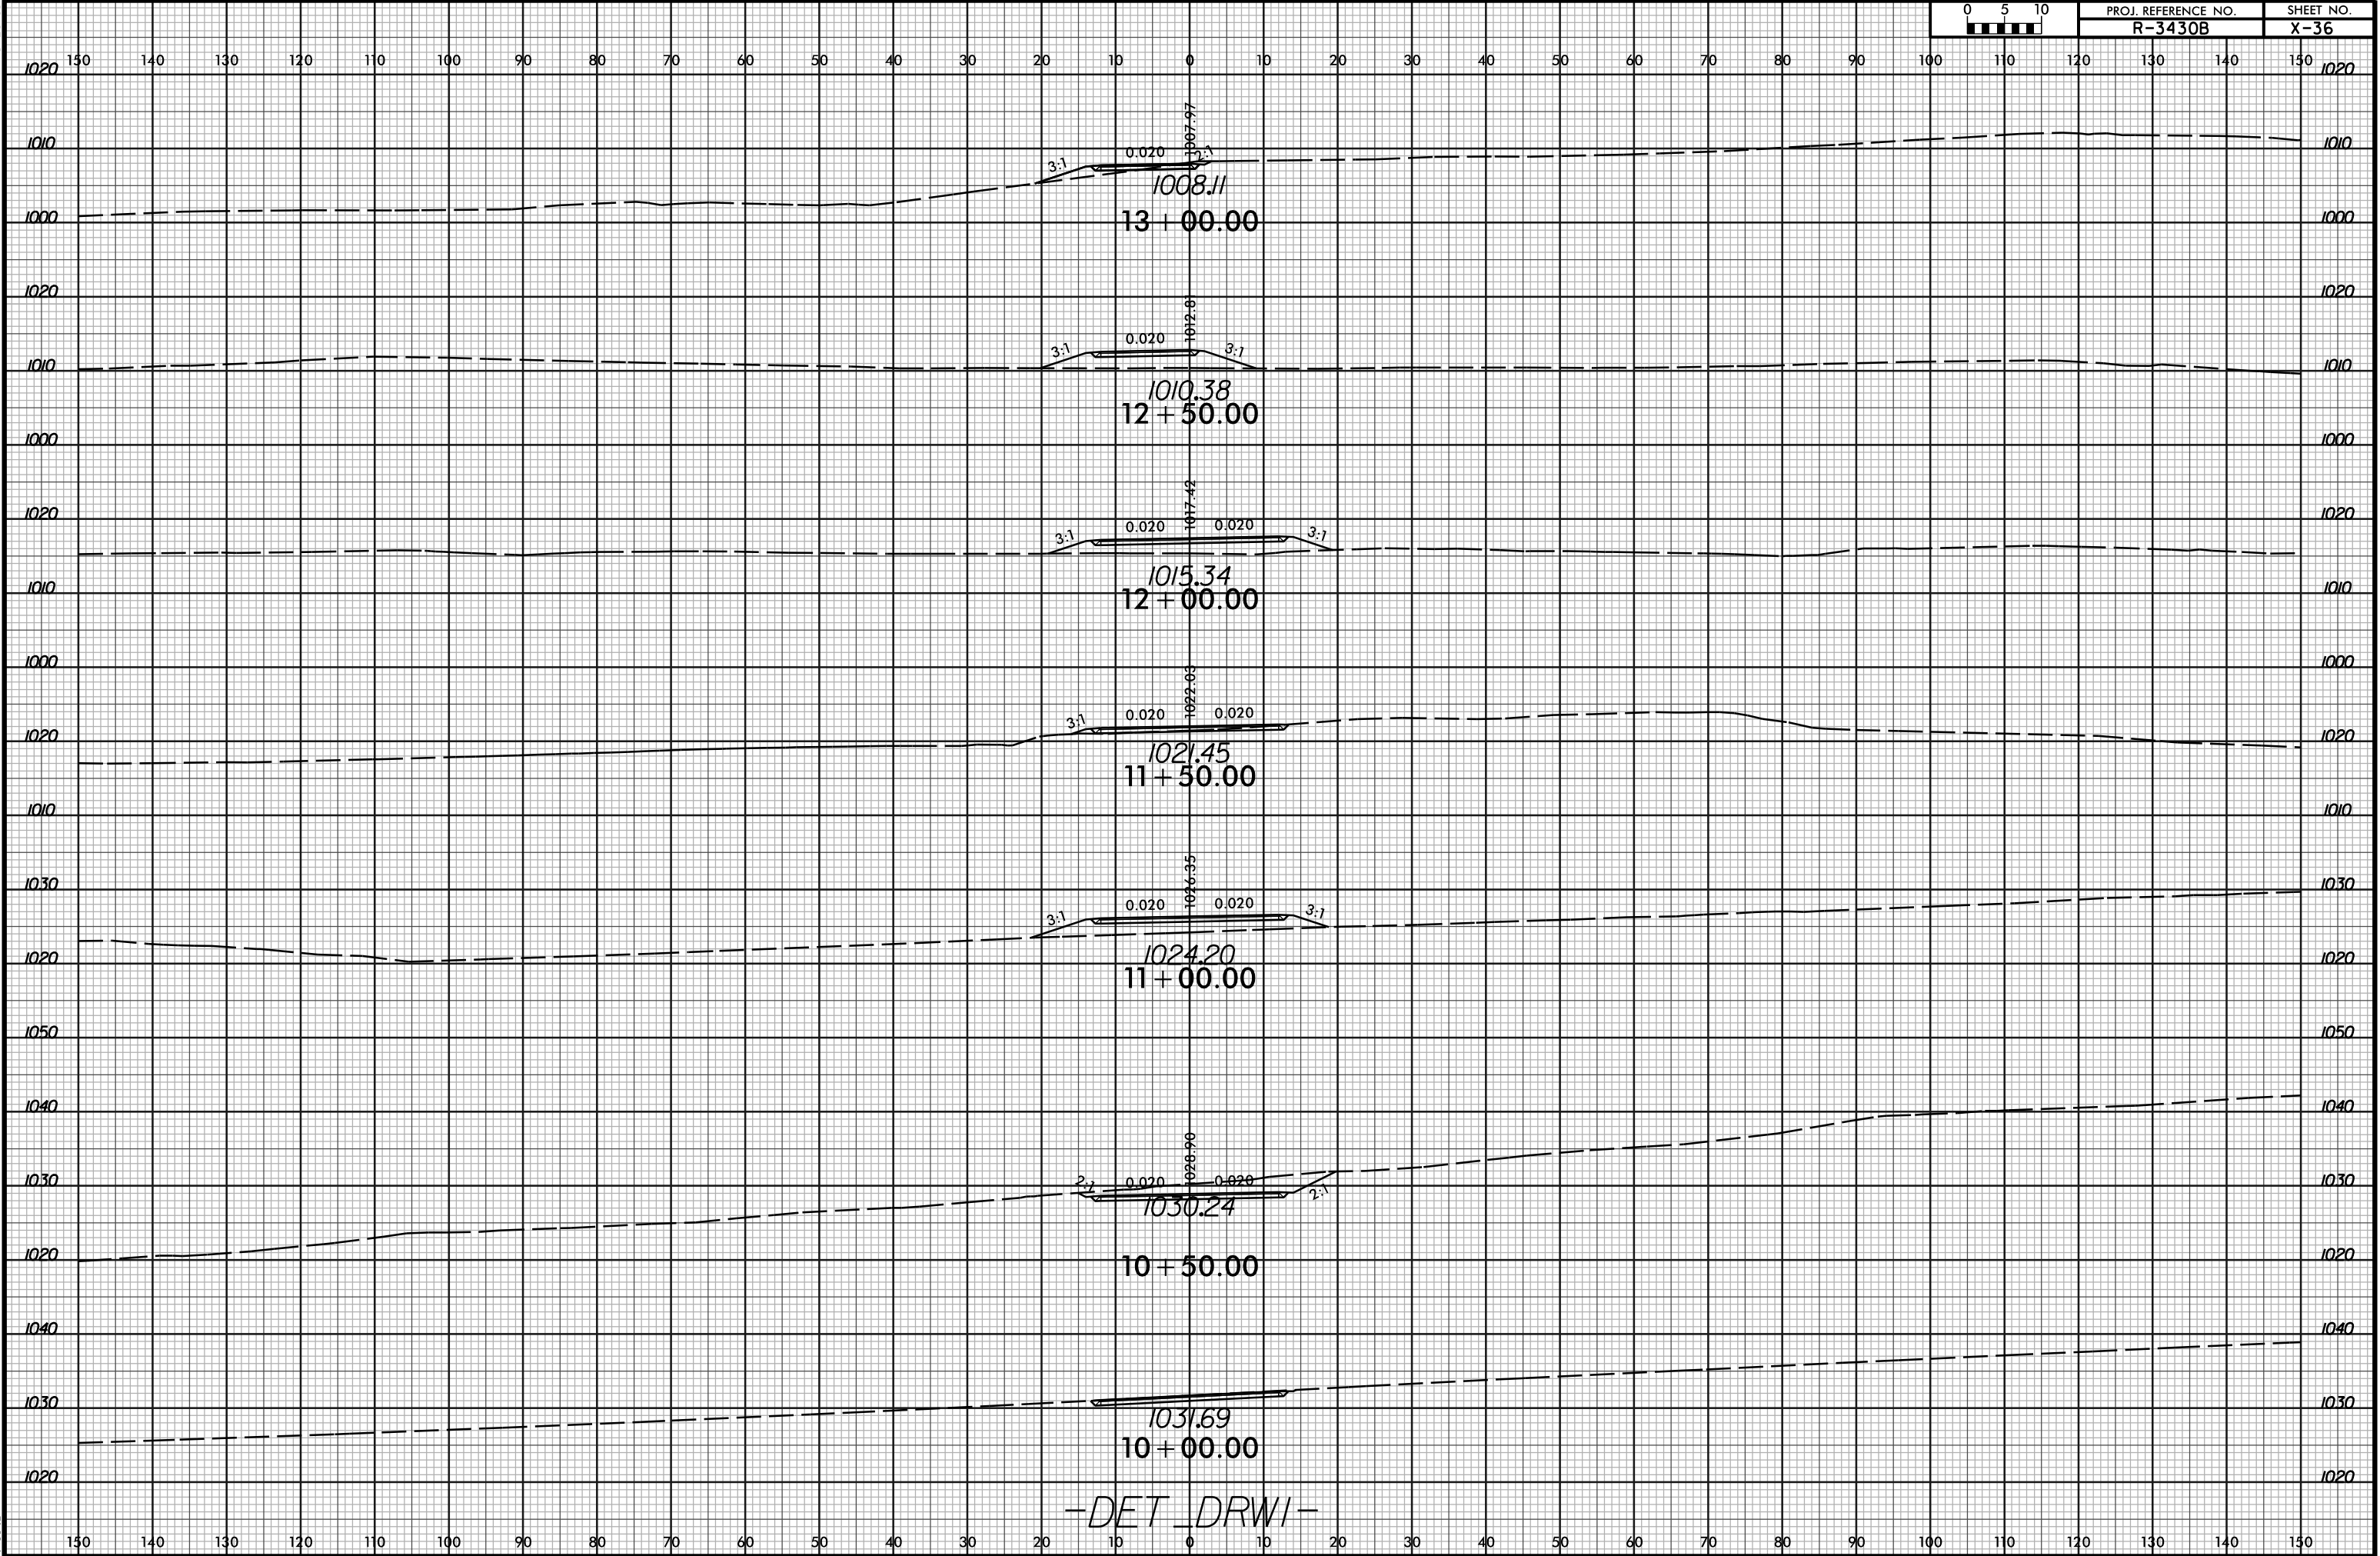

6/23/16

