

NOTE: PAVEMENT EDGE SLOPES ARE 1:1 UNLESS SHOWN OTHERWISE.

5/30/2025 7:50:58 AM
... \Roadway\Proj\15880_rdy-typ.dgn
User:ktbrdaers



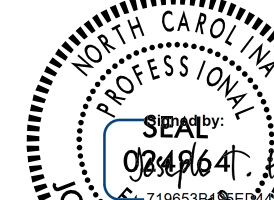
-L- STA. 27+75.00 TO STA. 35+04.78



-L- STA. 35+04.78 TO STA. 38+46.00 (Begin Bridge)



-L- STA. 38+46.00 (Begin Bridge) TO STA. 40+21.00 (End Bridge)

 Johnson, Mirmiran, & Thompson Inc. 4700 Falls of Neuse Rd. Suite 100, Raleigh, NC, 27609 License No. C-3097	PROJECT REFERENCE NO. 1-5880		SHEET NO. 2A-3
	RAW SHEET NO.		
	ROADWAY DESIGN ENGINEER 	PAVEMENT DESIGN ENGINEER 	
DOCUMENT NOT CONSIDERED FINAL UNLESS ALL SIGNATURES COMPLETED			