


8/6/13




Signed by *Keun Kim*
16650A7F83E2449...
8/11/2025

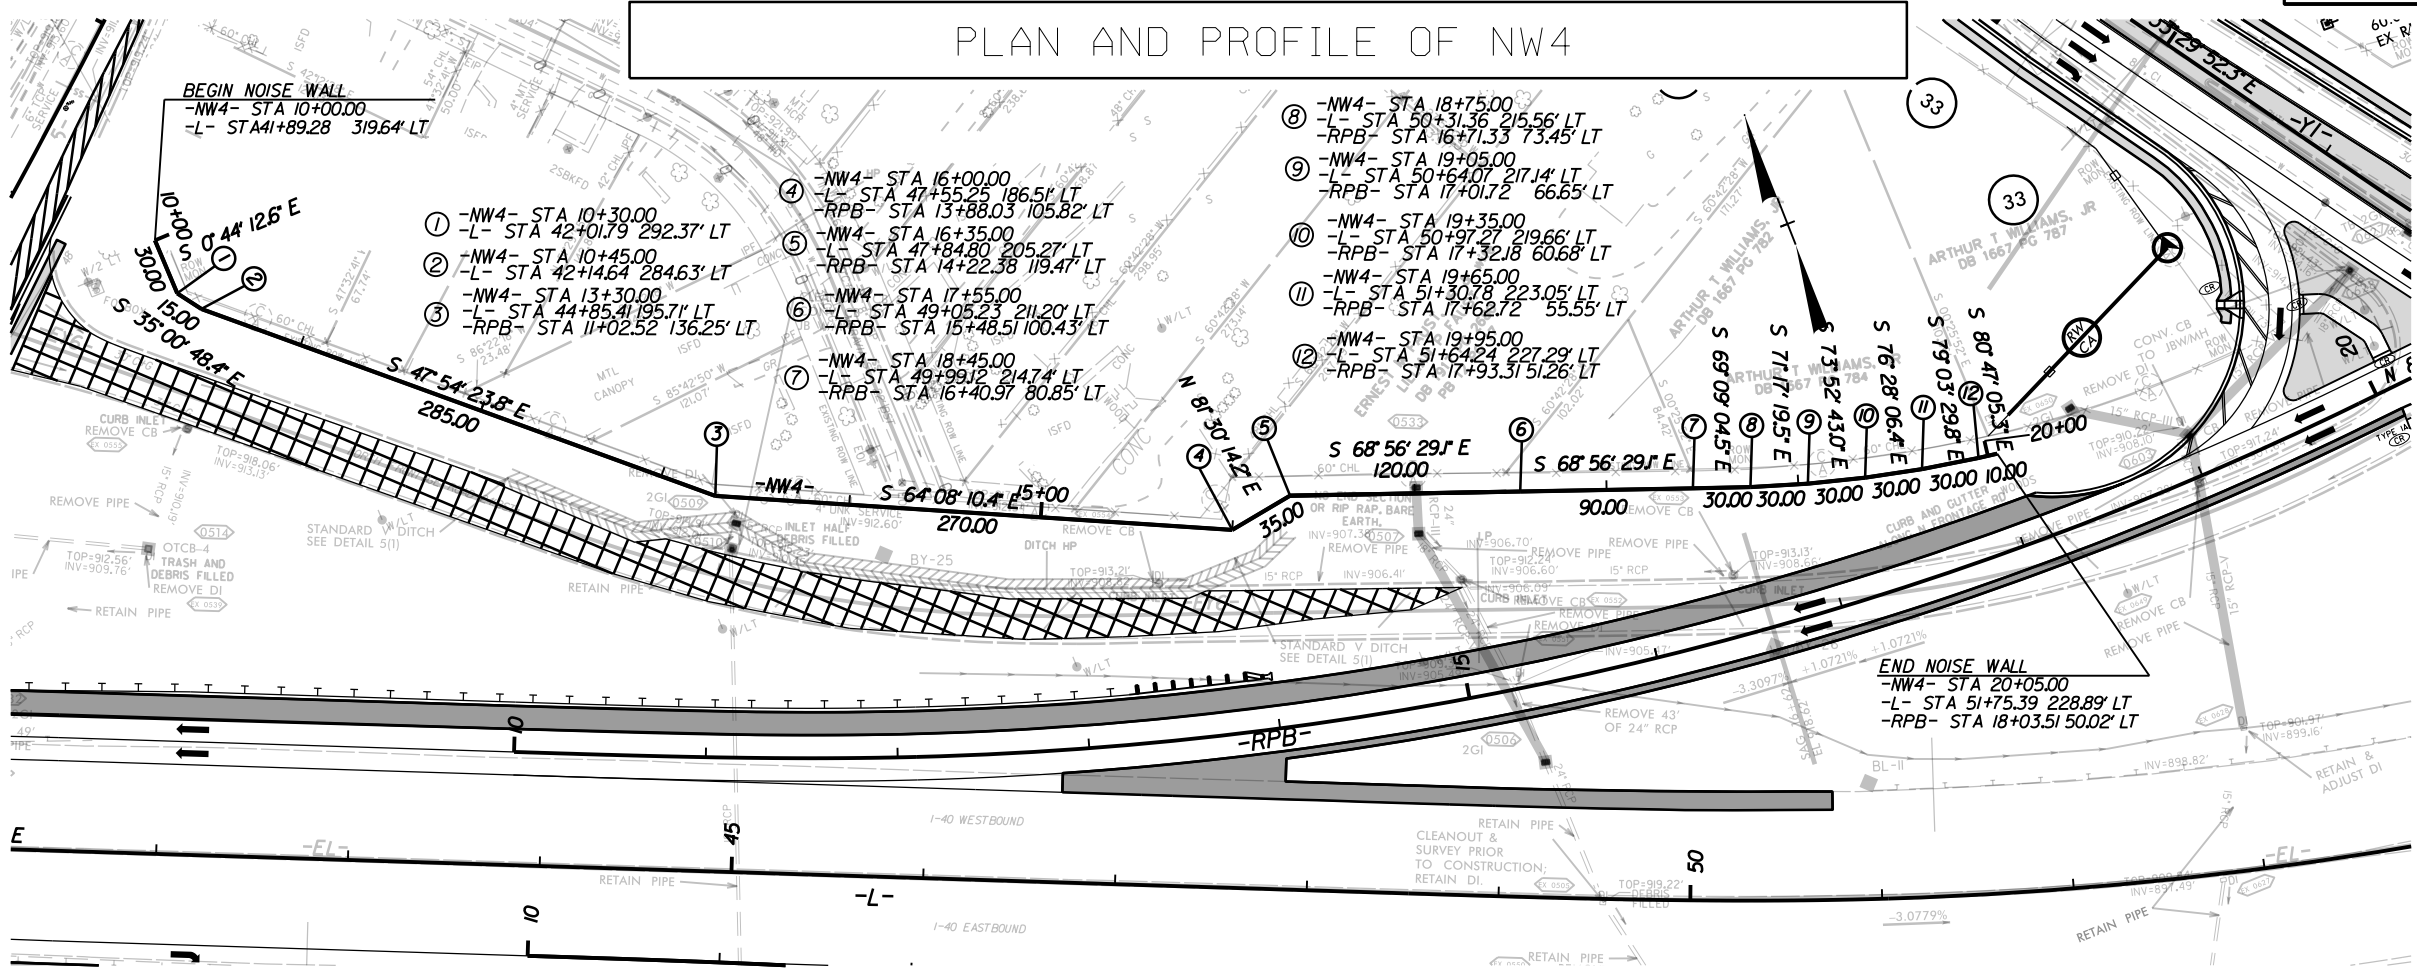


NOTE NO. 1: PANEL LENGTH WAS ADJUSTED TO AVOID PIPE CROSSING (PANEL#47=20' WIDE PANEL# 48=10' WIDE)

NW4 DESIGN DATA											
NW4	PANEL NUMBER	1-18	19-35	36	37-38	39	40	41	42	43-49	50
	TOP ELEVATION	947'	946'	945'	944'	943'	942'	941'	940'	939'	940'
	LENGTH	270'	255'	15'	30'	15'	15'	15'	20'	100'	15'

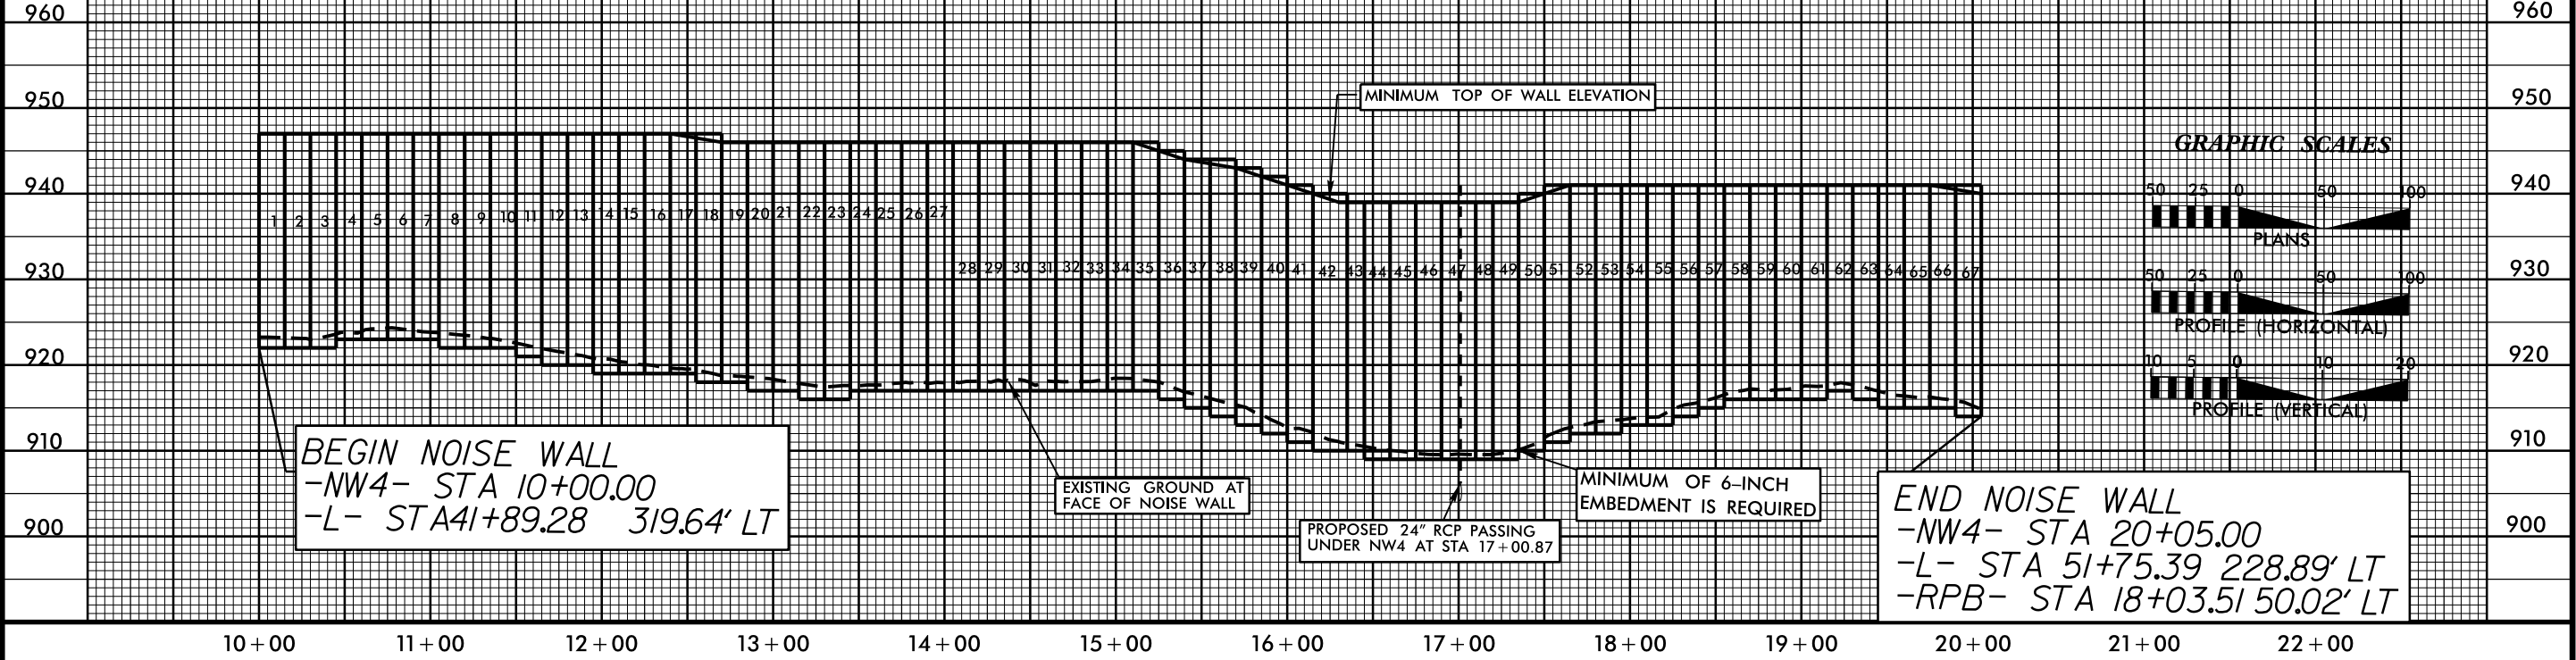

GRAPHIC SCALES

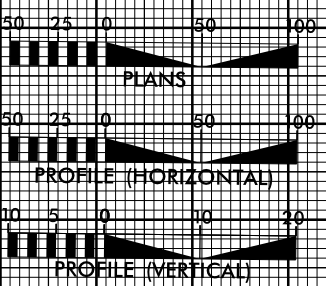

10-FEB-2025 12:40
R:\DIVISION\15880\PEA\HEU.Noise-Air\Wall Envelopes\15880 NW4_psh03.DGN
\$\$\$\$