

MATCHLINE -NW6/7- STA. 22+00.00
SEE SHEET 2N-5




EXISTING 30" RCP PASSING UNDER NW6/7 AT STA 22+71.87
 EXISTING 30" RCP PASSING UNDER NW6/7 AT STA 24+02.28
 PROP 18" RCP PASSING UNDER NW6/7 AT STA 24+10.21
 MINIMUM TOP OF WALL ELEVATION
 EXISTING GROUND AT FACE OF NOISE WALL
 MINIMUM OF 6-INCH EMBEDMENT IS REQUIRED

81 82 83 84 85 86 87 88 89 90 91 92 93 95 96 97 98 99 100 101 102 103 104 105 106 107 108 109 110 111 112 113 114 115 116 117 118 119 120 121 122 123 124 125 126 127 128 129 130 131 132 133 134 135 136 137 138 139 140 141 142 143 144 145 146 147 148 149 150 151 152 153 154

22+00 23+00 24+00 25+00 26+00 27+00 28+00 29+00 30+00 31+00 32+00 33+00

END NOISE WALL
 -NW6/7- STA 33+10.00
 -L- STA 59+75.04 354.57' RT
 -RPC- STA 26+55.58 52.80' RT

GRAPHIC SCALES
 50 25 0 50 100
 PLANS
 50 25 0 50 100
 PROFILE (HORIZONTAL)
 10 5 0 10 20
 PROFILE (VERTICAL)

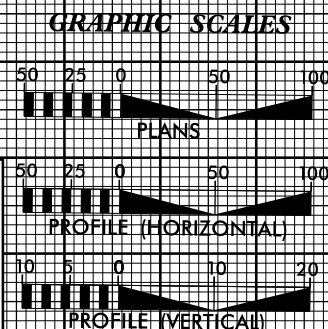

END NOISE WALL
-NW6/7- STA 33+10.00
-L- STA 59+75.04 354.57' RT
-RPC- STA 26+55.58 52.80' RT