



STATE	STATE PROJECT REFERENCE NO.	SHEET NO.	TOTAL SHEETS
N.C.	I-5880	RW01	20

STATE OF NORTH CAROLINA
DIVISION OF HIGHWAYS

SURVEY CONTROL, EXISTING CENTERLINES,
RIGHT OF WAY, EASEMENTS AND PROPERTY TIES

FORSYTH COUNTY

TIP PROJECT: I-5880

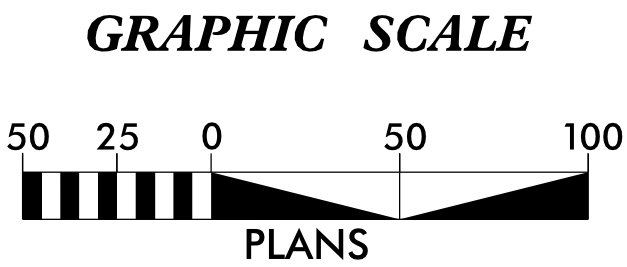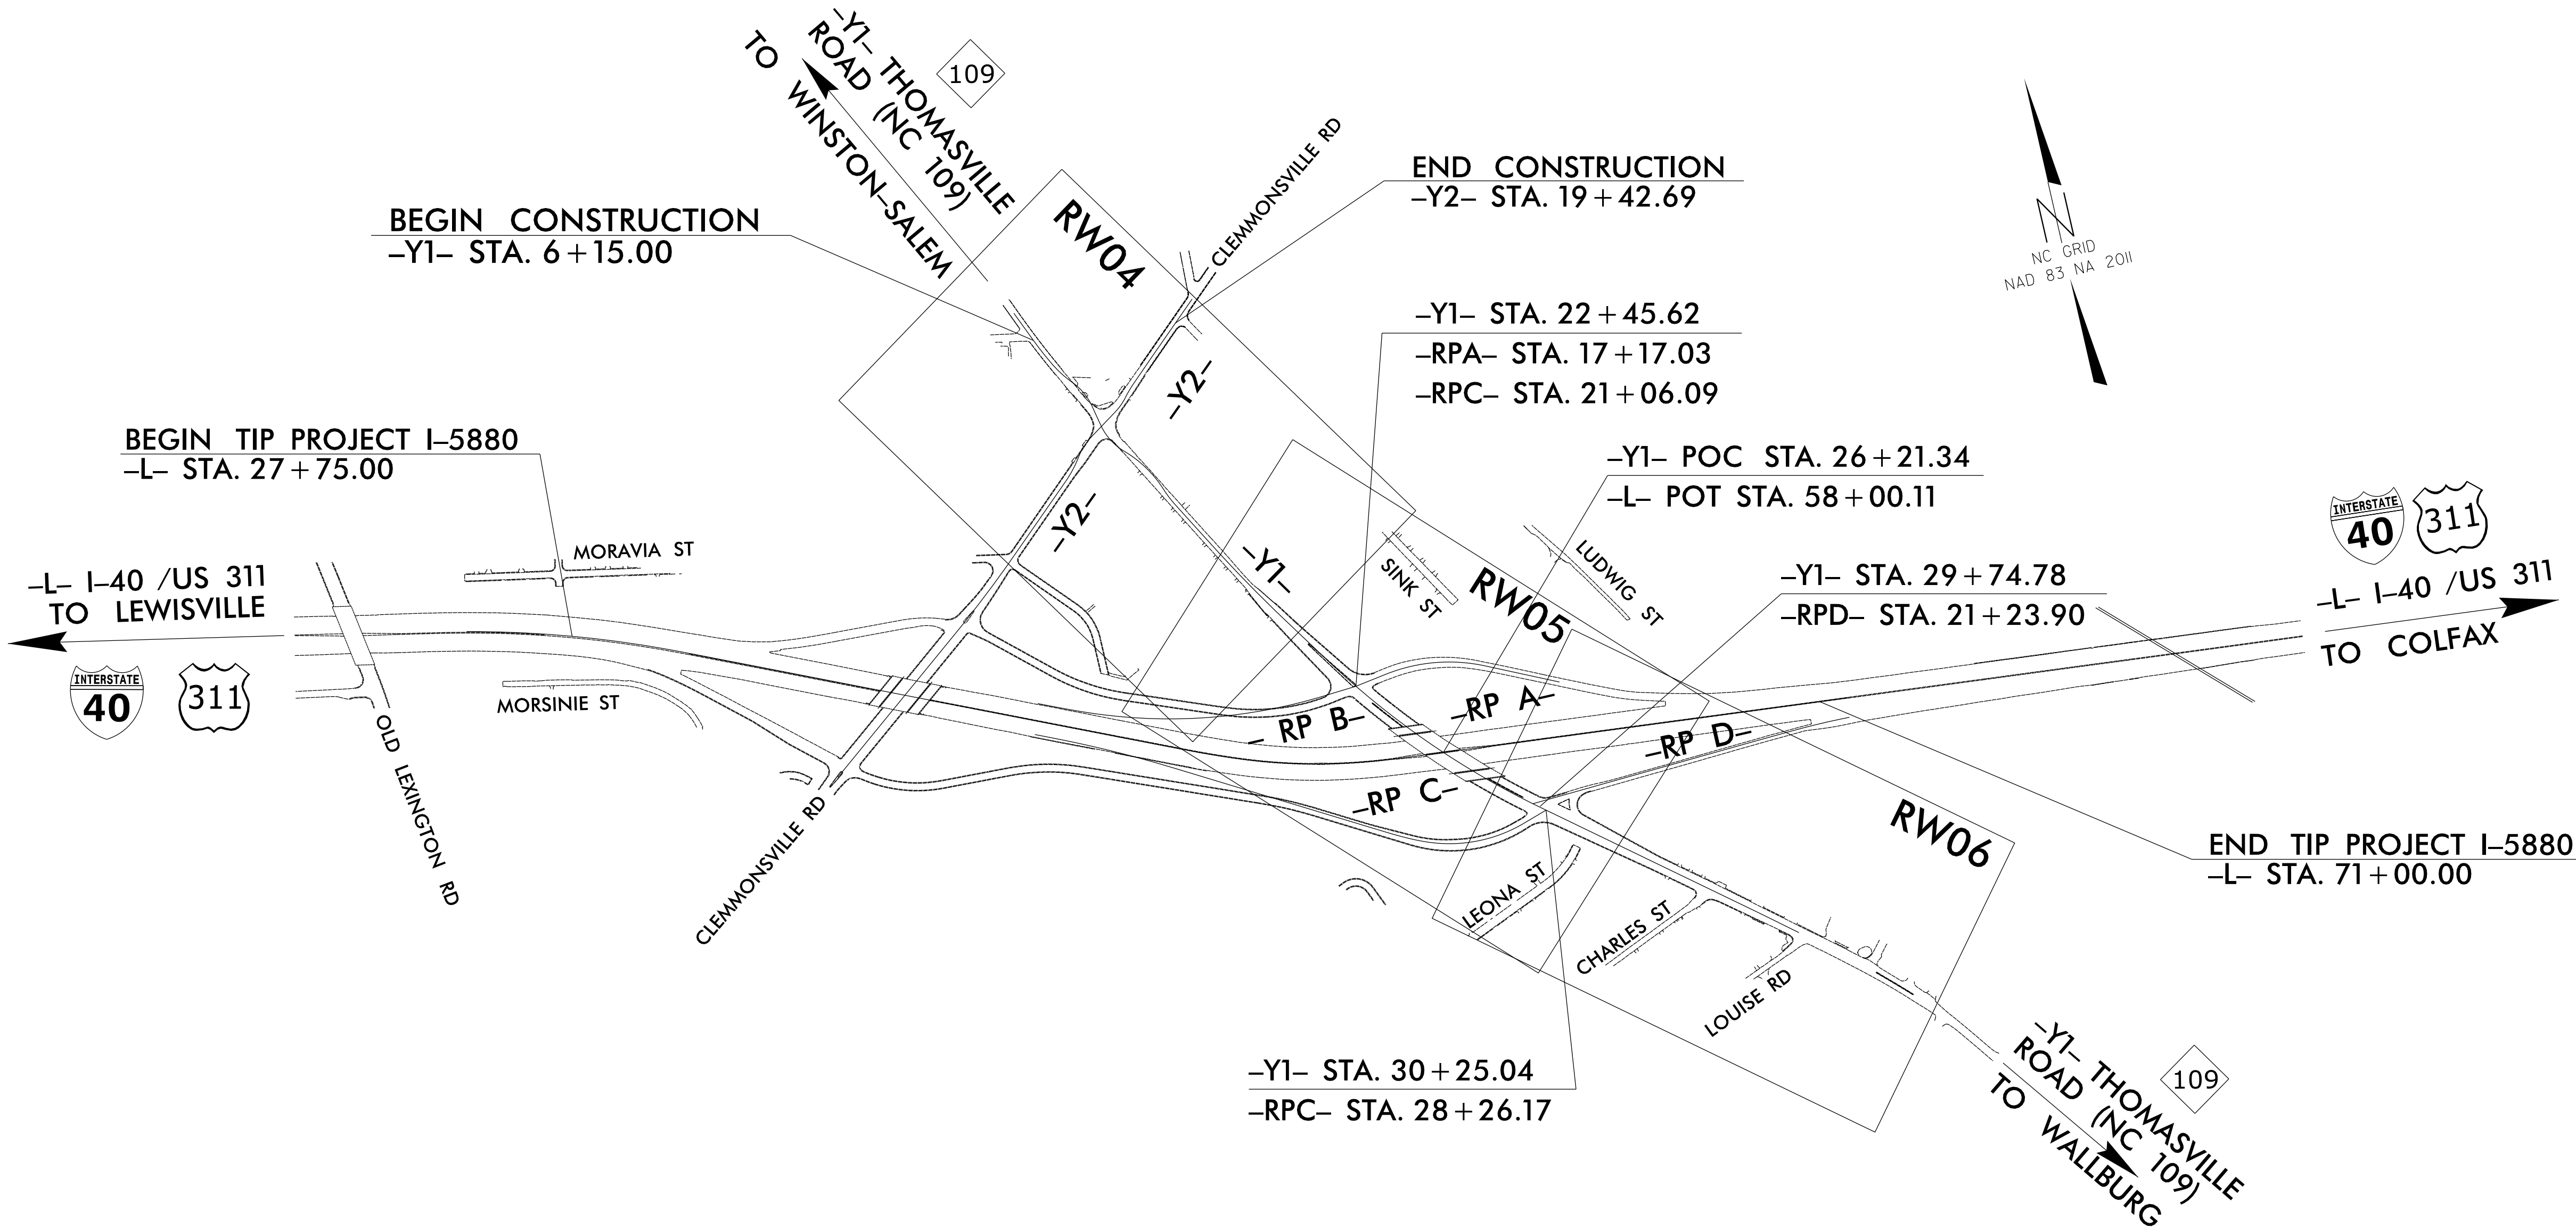

DATUM DESCRIPTION

THE LOCALIZED COORDINATE SYSTEM DEVELOPED FOR THIS PROJECT IS BASED ON THE STATE PLANE COORDINATES ESTABLISHED BY NCDOT FOR MONUMENT "I5880-2" WITH NAD 83/NA 2011 STATE PLANE GRID COORDINATES OF NORTHING: 842,150.426(ft) EASTING: 1,641,466.376(ft) ELEVATION: 917.520(ft) THE AVERAGE COMBINED GRID FACTOR USED ON THIS PROJECT (GROUND TO GRID) IS: 0.999932735 THE N.C. LAMBERT GRID BEARING AND LOCALIZED HORIZONTAL GROUND DISTANCE FROM "I5880-2" TO -L- STATION 10+00 IS N 70°36'31.6" W 5035.94(ft) ALL LINEAR DIMENSIONS ARE LOCALIZED HORIZONTAL DISTANCES VERTICAL DATUM USED IS NAVD 88

Prepared in the Office of:

2024 STANDARD SPECIFICATIONS

RIGHT OF WAY DATE:
3-25-2025

LETTING DATE:
8-19-2025

PROFESSIONAL LAND
SURVEYOR

DocuSigned by:
Michael L. Motzinger
FORSYTH COUNTY, NC
SIGNATURE:



05/13/2025

Date:

