

FINAL PAVEMENT MARKING SCHEDULE

MATERIAL	SYMBOL	DESCRIPTION
----------	--------	-------------

PAVEMENT MARKING

THERMOPLASTIC

T1	WHITE EDGELINE (4", 90 MIL)
T2	WHITE SOLID LANE LINE (4", 90 MIL)
T3	10 FT. WHITE SKIP (4", 90 MIL)
T4	3 FT. - 9 FT./SP WHITE MINISKIP (4", 90 MIL)
T5	2 FT. - 6 FT ./SP WHITE MINISKIP (4", 90 MIL)
T10	YELLOW EDGELINE (4", 90 MIL)
T13	YELLOW DOUBLE CENTER (4", 90 MIL)
T20	WHITE EDGLINE (6", 90 MIL)
T21	WHITE SOLID LANE LINE (6", 90 MIL)
T22	10 FT. WHITE SKIP (6", 90 MIL)
T23	3 FT. - 9 FT./SP WHITE MINISKIP (6", 90 MIL)
T24	2 FT. - 6 FT./SP WHITE MINISKIP (6", 90 MIL)
T30	YELLOW EDGELINE (6", 90 MIL)
T40	WHITE GORELINE (8", 90 MIL)
T41	WHITE DIAGONAL (8", 90 MIL)
T42	YELLOW DIAGONAL (8", 90 MIL)
T43	WHITE SOLID LANE LINE (8", 90 MIL)
T44	3 FT. - 9 FT./SP WHITE MINISKIP (8", 90 MIL)
T45	3 FT. - 3 FT./SP WHITE MINISKIP (8", 90 MIL) (ROUNDBABOUTS ONLY)
T46	WHITE CROSSWALK LINE (8", 90 MIL)
T50	WHITE GORELINE (12", 90 MIL)
T54	3 FT. - 9 FT./SP WHITE MINISKIP (12", 90 MIL)
T61	WHITE STOPBAR (24", 90 MIL)
T70	LEFT TURN ARROW (90 MIL)
T71	RIGHT TURN ARROW (90 MIL)
T72	STRAIGHT ARROW (90 MIL)
T73	COMBO. LEFT/STRAIGHT ARROW (90 MIL)
T79	MERGE ARROW (90 MIL)
T80	WRONG-WAY RAMP ARROW (90 MIL)
T100	ALPHANUMERIC CHAR. (90 MIL)
T103	24" YIELD LINE TRIANGLE (90 MIL)

POLYUREA

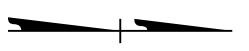
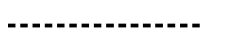
W3	10 FT. WHITE SKIP (4", 30 MIL)
W10	YELLOW EDGELINE (4", 30 MIL)
W20	WHITE EDGELINE (6", 30 MIL)
W22	10 FT. WHITE SKIP (6", 30 MIL)
W23	3 FT. - 9 FT./SP WHITE MINISKIP (6", 30 MIL)
W30	YELLOW EDGELINE (6", 30 MIL)
W43	WHITE SOLID LANE LINE (8", 30 MIL)
W44	3 FT. - 9 FT./SP WHITE MINISKIP (8", 30 MIL)
W54	3 FT. - 9 FT./SP WHITE MINISKIP (12", 30 MIL)

SNOWPLOWABLE PAVEMENT MARKERS

ME	YELLOW & YELLOW
MF	CRYSTAL & RED

LEGEND

GENERAL

-  NORTH ARROW
-  EXIST. PVMT.
-  PROPOSED PVMT.

PAVEMENT MARKINGS

-  PROPOSED LINES

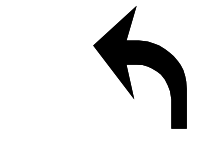
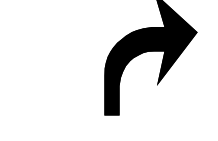
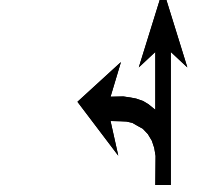
PAVEMENT MARKING SYMBOLS

-  PAVEMENT MARKING SYMBOLS

RAMP TYPES AND LOCATIONS

ID	TYPE	LOCATION
1	CURB RAMP	-RPB- STA. 19+50 +/-
2	6	-RPB- STA. 20+06 +/-
3	1A	-RPB- STA. 20+11 +/-
4	CURB RAMP	-RPA- STA. 16+55 +/-
5	CURB RAMP	-RPA- STA. 16+51 +/-
6	1 MODIFIED	-Y1- STA. 29+72 +/-
7	6	-RPC- STA. 27+76 +/-
8	CURB RAMP	-RPC- STA. 27+79 +/-
9	CURB RAMP	-RPD- STA. 20+20 +/-
10	6	-RPD- STA. 20+14 +/-
11	CURB RAMP	-RPD- STA. 19+56 +/-
12	CURB RAMP	-Y2- STA. 14+06 +/-
13	7	-Y2- STA. 14+10 +/-
14	CURB RAMP	-Y2- STA. 14+06 +/-
15	CURB RAMP	-Y1- STA. 8+90 +/-
16	7	-Y1- STA. 9+01 +/-
17	CURB RAMP	-Y1- STA. 9+00 +/-
18	CURB RAMP	-Y2- STA. 16+10 +/-
19	7	-Y2- STA. 16+01 +/-
20	CURB RAMP	-Y2- STA. 16+00 +/-
21	CURB RAMP	-Y1- STA. 11+05 +/-
22	7	-Y1- STA. 10+89 +/-
23	CURB RAMP	-Y1- STA. 10+87 +/-

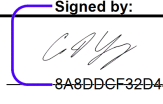
PAVEMENT MARKING SYMBOLS

-  T70
-  T71
-  T72
-  T73
-  T79
-  T100
-  T103

TIP NO.	SHEET NO.
I - 5880	PMP -2

APPROVED:

Signed by:



6/10/2025

DATE:

SEAL



DOCUMENT NOT CONSIDERED FINAL
UNLESS ALL SIGNATURES COMPLETED