


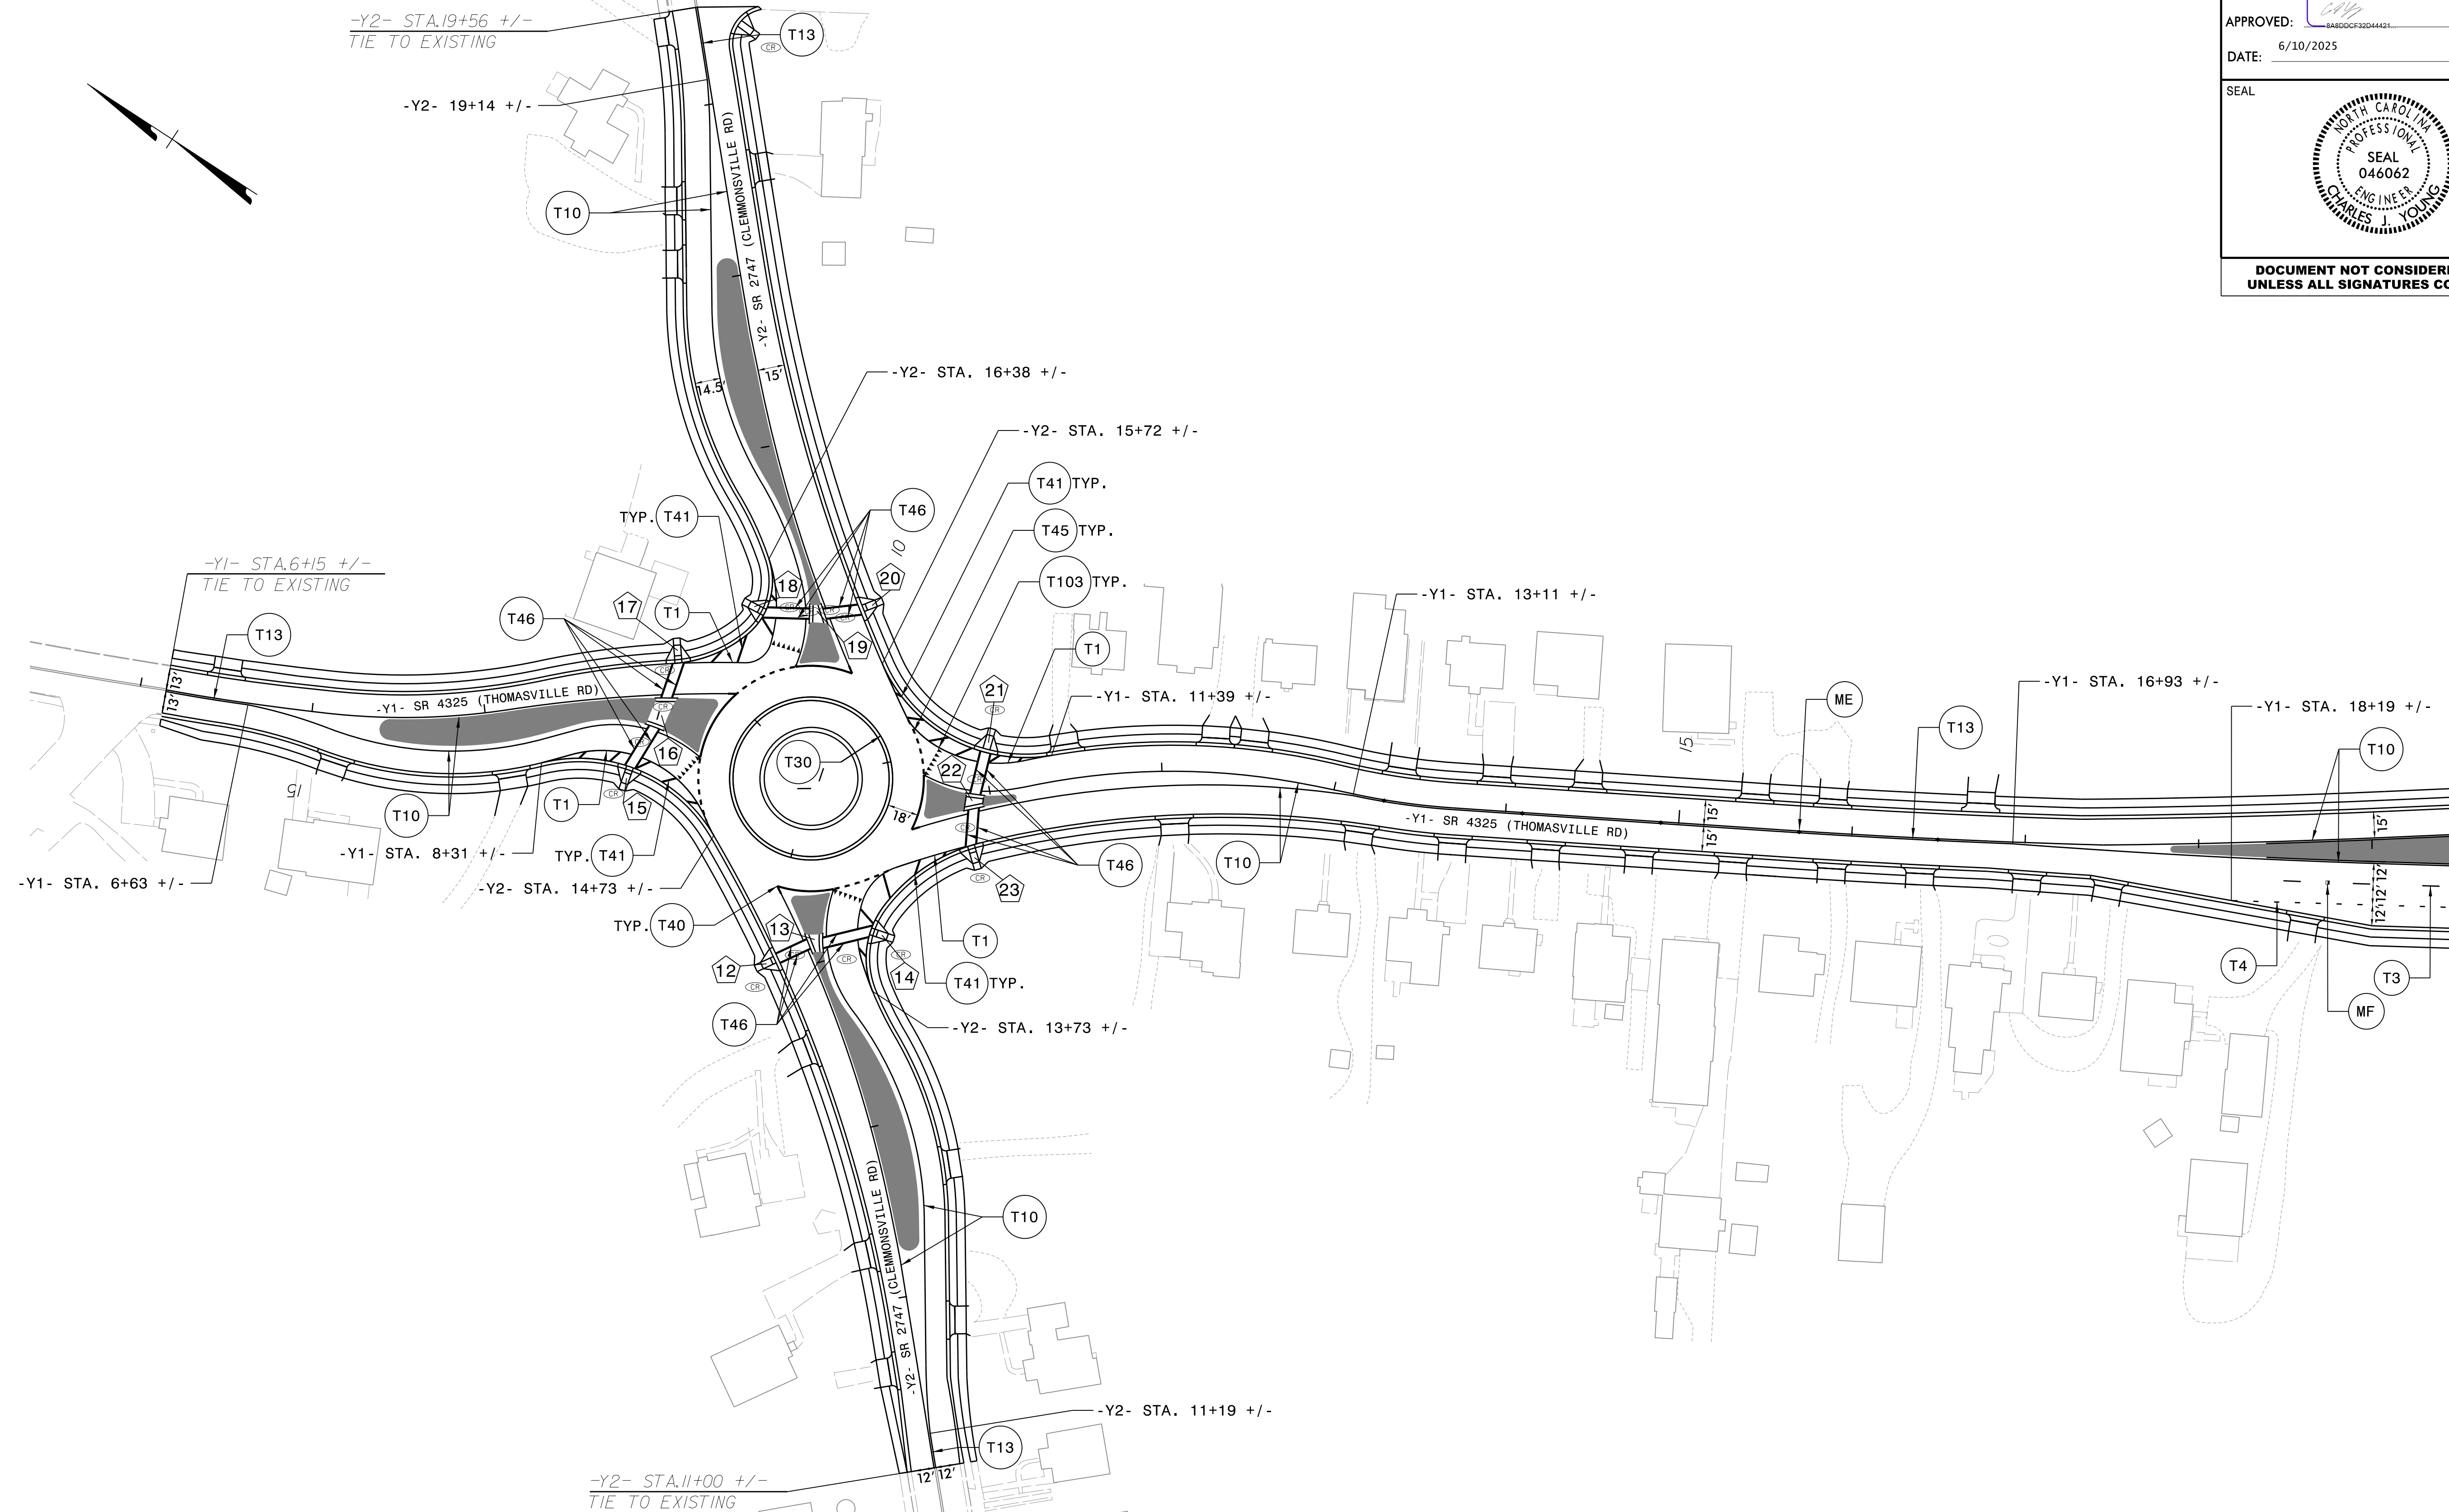

MATCHLINE -YI- STA. 19+50.00 (SEE PMP-6)

5/12/2025
...\\SHEETS\\15880_PMP_PSH_7.dgn
User:dfredde



Johnson, Mirmiran, & Thompson Inc.
4700 Falls of Neuse Rd, Suite 100,
Raleigh, NC, 27603
License No: C-3097



PAVEMENT MARKING (DETAIL)