

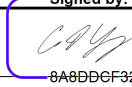


TIP NO.	SHEET NO.
I - 5880	PMP - 8
APPROVED:  6/10/2025	
DATE: 6/10/2025	
SEAL	
	
DOCUMENT NOT CONSIDERED FINAL UNLESS ALL SIGNATURES COMPLETED	

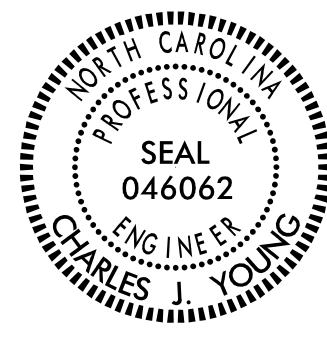

5/12/2025
S:\SHEETS\5880_PMP_PSH_8.dgn
User:dfredde

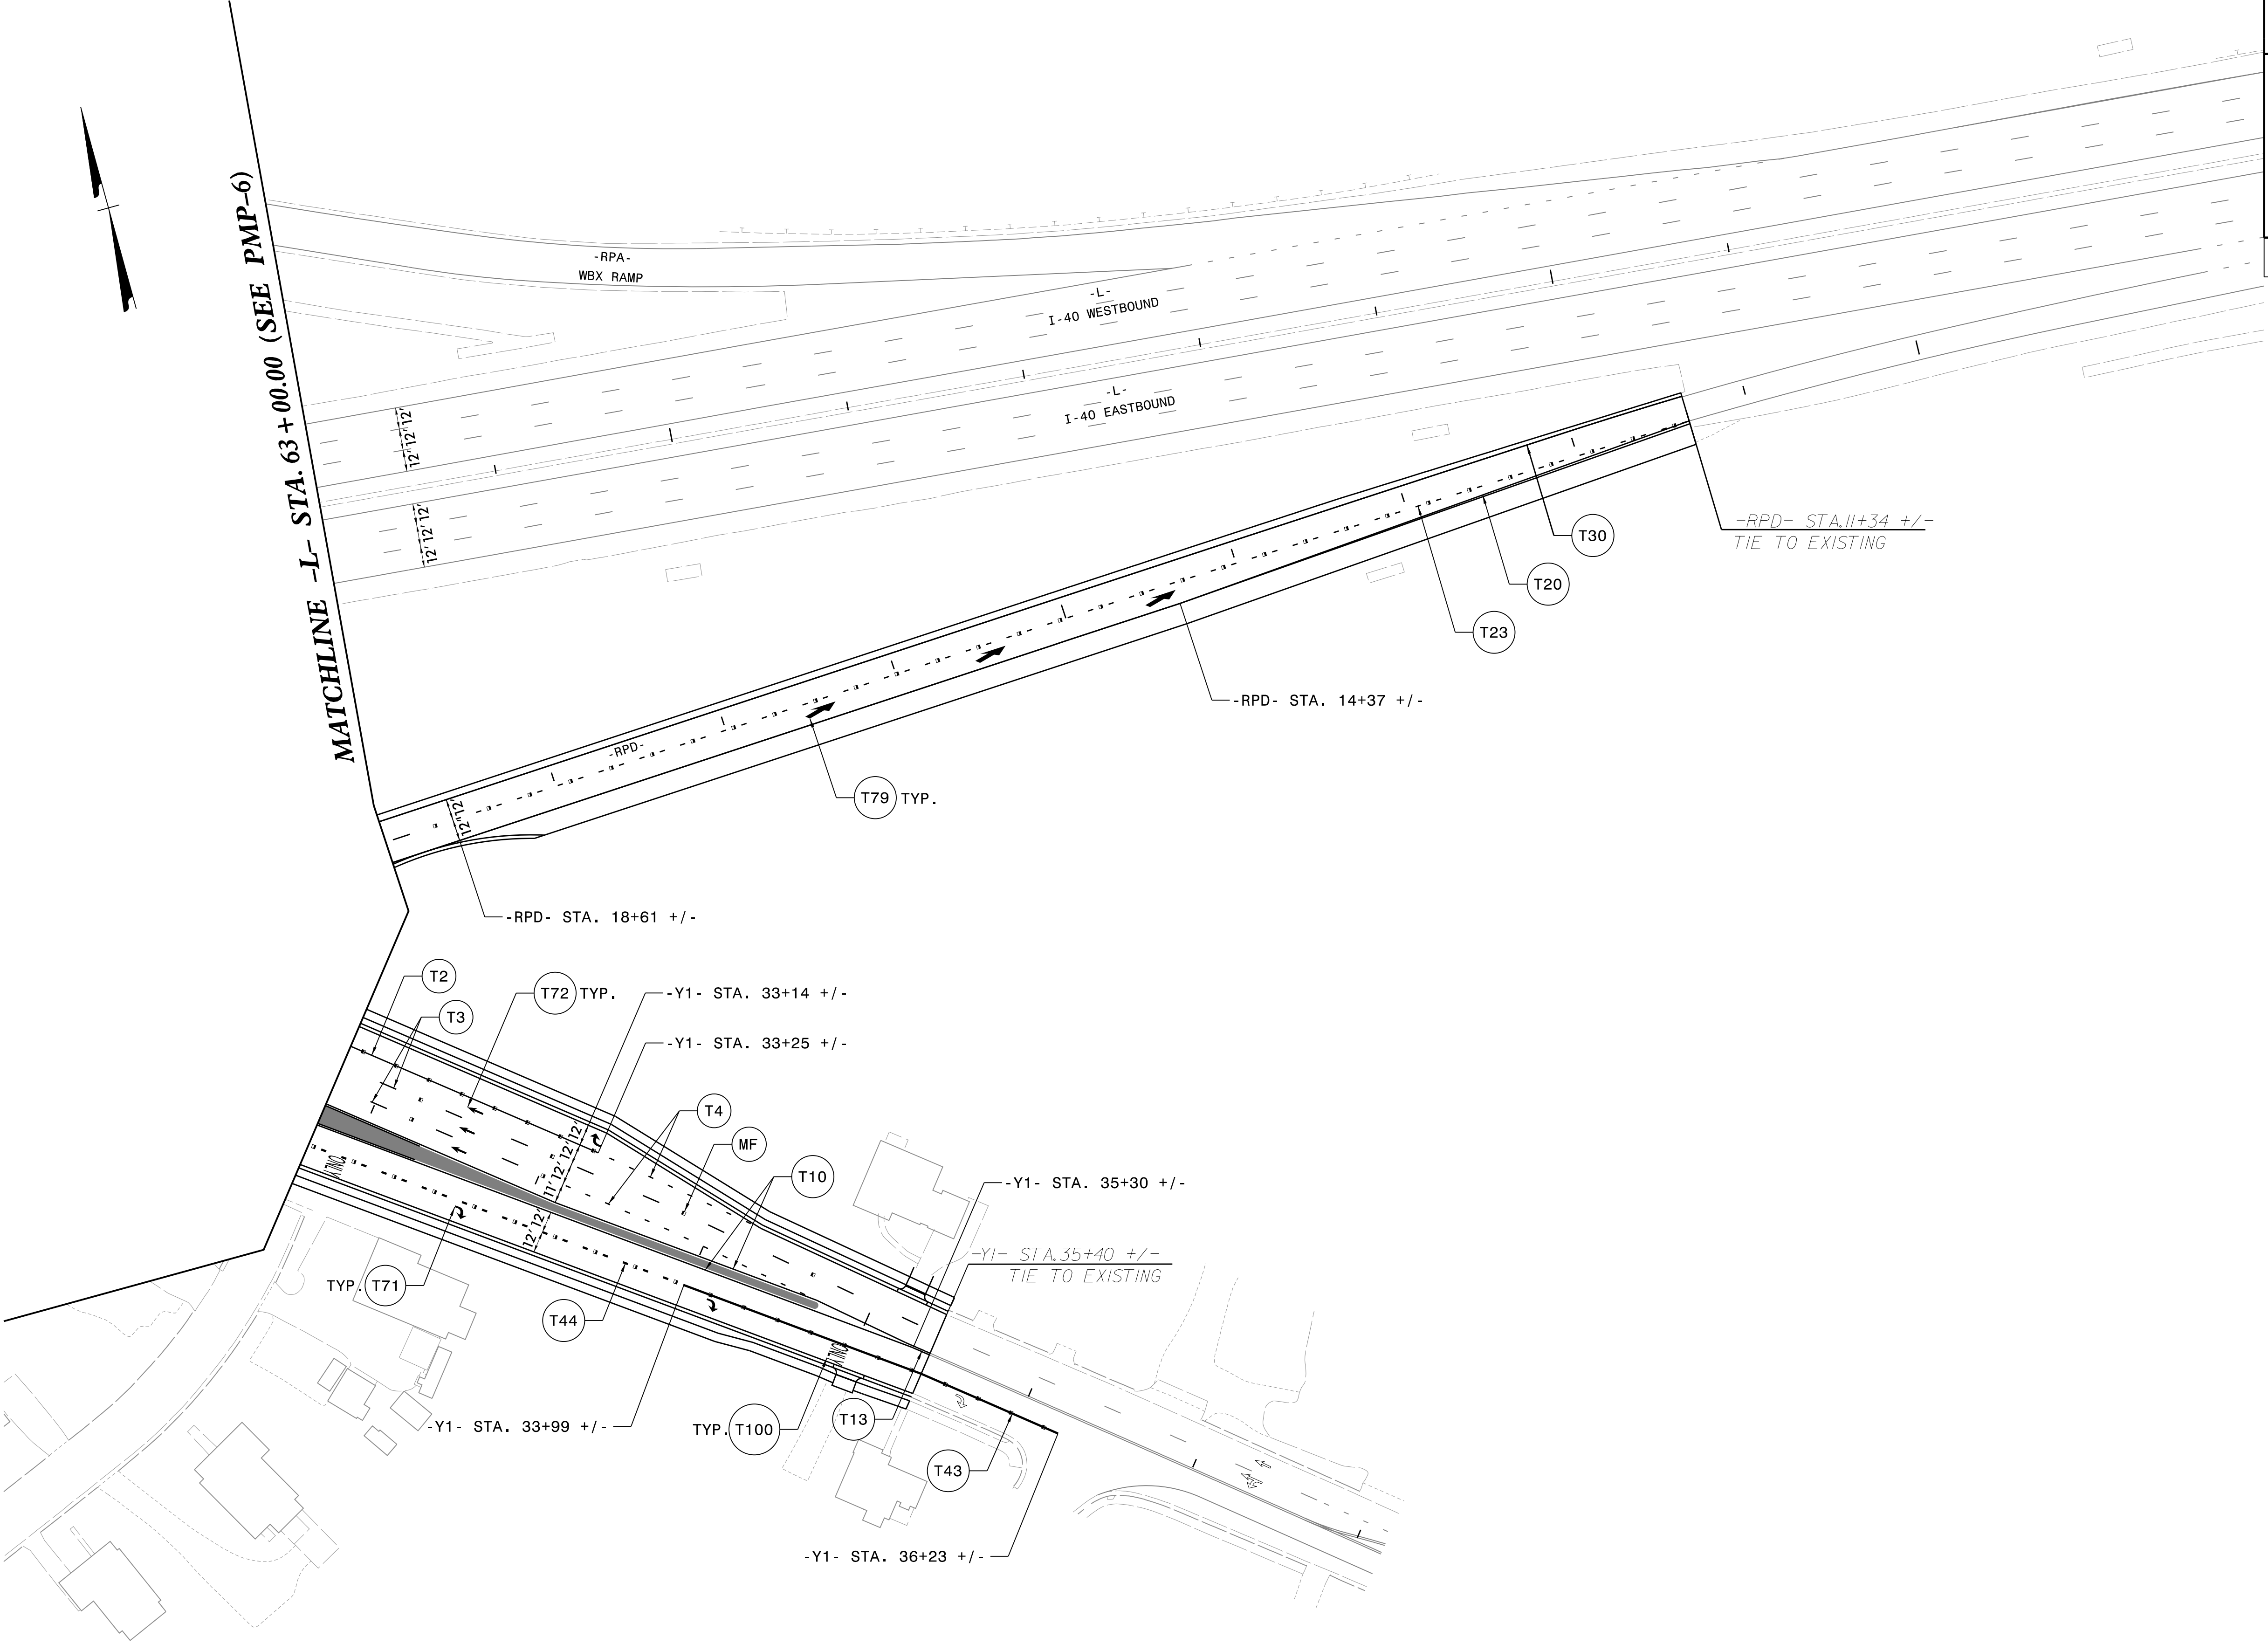

Johnson, Mirmiran, & Thompson Inc.
4700 Falls of Neuse Rd, Suite 100,
Raleigh, NC, 27603
License No: C-3097



PAVEMENT MARKING (DETAIL)