

I6-DEC-2024 14:10
R:\Lighting\Electrical\Lighting Design\Lighting Files\I5880-11&e-psh-el.dgn
labrown1 At RD-328855

02/03/98

TABLE "C" JUNCTION BOX AND FORMED OPENING SUMMARY (SEE GENERAL NOTE 5)													
CONTROL SYSTEM "D"													
SHEET LABEL		LOCATION AND OFFSET	TYPE, PAY ITEM & SIZE									GPS LOCATION (SEE GENERAL NOTE 4)	
			JUNCTION BOXES						FORMED OPENINGS				
			IN GROUND		LIGHT STANDARD		HIGH MAST		CONTROL SYSTEM	BRIDGE RAIL	MEDIAN BARRIER	LAT/LONG (TO BE COMPLETED BY CONTRACTOR)	
			IG18 18"x12"	IG36 36"x24"	LS18 18"x12"	LS36 36"x24"	HM18 18"x12"	HM36 36"x24"	CS36 36"x24"	F010 10"x12"	F018 18"x12"		
E-3	HM D-1JB	10' FROM HM D-1-1					X						
E-3	HM D-2JB	10' FROM HM D-2-2					X						
E-3	HM D-3JB	10' FROM HM D-3-2					X						
E-3	HM D-4JB	10' FROM HM D-4-4					X						
E-3	HM D-5JB	10' FROM HM D-5-5					X						
E-2	SA D-6JB	5' FROM SA D-6-3			X								
E-2	SA D-7JB	5' FROM SA D-7-3			X								
E-2	SA D-8JB	5' FROM SA D-8-3			X								
E-2	SA D-9JB	5' FROM SA D-9-3			X								
E-2	SA D-10JB	5' FROM SA D-10-3			X								
E-2	SA D-11JB	5' FROM SA D-11-3			X								
E-3	SA D-12JB	5' FROM SA D-12-3			X								
E-3	SA D-13JB	5' FROM SA D-13-3			X								
E-3	SA D-14JB	5' FROM SA D-14-4			X								
E-3	SA D-15JB	5' FROM SA D-15-4			X								
E-3	SA D-16JB	5' FROM SA D-16-5			X								
E-3	SA D-17JB	5' FROM SA D-17-5			X								
E-3	SA D-18JB	5' FROM SA D-18-5			X								
E-3	SA D-19JB	5' FROM SA D-19-5			X								
E-3	SA D-20JB	5' FROM SA D-20-5			X								
E-3	SA D-21JB	5' FROM SA D-21-5			X								
E-3	SA D-22JB	5' FROM SA D-22-1			X								
E-3	SA D-23JB	5' FROM SA D-23-1			X								
E-3	SA D-24JB	5' FROM SA D-24-5			X								
E-3	JBD1	-RPC- STA. 26+46 40' RT		X									
E-3	JBD2	-RPC- STA. 26+46 31' LT	X										
E-3	JBD3	SEE DELTA NOTE 2	X										
E-3	JBD4	SEE DELTA NOTE 2	X										
E-3	JBD5	-Y1- STA. 23+48, 48' LT	X										
E-3	JBD6	-RPA- STA. 16+28 39' RT	X										
E-3	JBD7	-RPB- STA. 19+10 27' RT	X										
E-3	JBD8	-RPC- STA. 23+64 39' RT	X										
E-3	JBD9	-Y1- STA. 31+50 64' LT	X										
E-3	JBD10	-RPD- STA. 15+14 47' LT	X										
E-3	JBD11	-RPD- STA. 18+52 23' RT	X										
E-3	JBD12	SEE DELTA NOTE 2	X										
E-3	JBD13	-RPB- STA. 19+10 45' LT	X										
E-3	CSDJB	2' FROM CS"D"							X				
CS"D" TOTALS			12	1	19		5		1				

PROJECT REFERENCE NO.	SHEET NO.
I-5880	E-1A

DOCUMENT NOT CONSIDERED FINAL
UNLESS ALL SIGNATURES COMPLETED

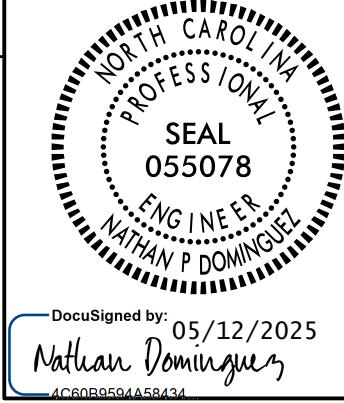


TABLE "B" ELECTRICAL DUCT SUMMARY (ESTIMATED LENGTH IN FEET)								
			TYPE					
			TRENCHLESS (TL) FEET			BURIED (BD) FEET		
LOCATION	RACEWAY 	SHEET	SIZE 2"	SIZE 3"	SIZE 4"	SIZE 2"	SIZE 3"	SIZE 4"
-RPC- STA. 26+46	JBD1 TO JBD2	E-3			50	70		
-Y1- STA. 31+22	D-14JB TO JBD9	E-3			145	165		
-RPD- STA. 18+52	D-24JB TO JBD11	E-3			50	70		
-RPD- STA. 12+00		E-3		205				
JBD3 TO JBD4	JBD3 TO JBD4	E-3			145	165		
-Y1- STA. 23+48		E-3		120				
-RPA- STA. 16+28		E-3		75				
-RPC- STA. 13+75		E-2		240				
JBD12 TO HM D-4JB		E-3		145				
-RPB- STA. 19+10		E-3		75				
CS"D" TOTALS				860	390	470		

LIGHT STANDARDS - TABLE D		
SHEET	LABEL	LOCATION AND OFFSET
E-3	D-1-1	-Y1- STA. 23+48 75' RT
E-3	D-2-2	-RPB- STA. 17+18 70' RT
E-3	D-3-2	-Y1- STA. 27+30 75' RT
E-3	D-4-4	SEE PLANS AND REFER TO DELTA NOTE E3.
E-3	D-5-5	-RPD- STA. 15+35 44' RT
E-2	D-6-3	REFER TO PLANS, 280 FROM SA D-8
E-2	D-7-3	REFER TO PLANS, 280' FROM SA D-9
E-2	D-8-3	-RPC- STA. 11+00
E-2	D-9-3	-RPB- STA. 10+90
E-2	D-10-3	-RPC-STA. 13+80
E-2	D-11-3	-RPB- STA. 13+70
E-3	D-12-3	-RPC- STA. 17+05
E-3	D-13-3	-RPC- STA. 20+30
E-3	D-14-4	-Y1- STA. 30+74
E-3	D-15-4	-Y1- STA. 33+65
E-3	D-16-5	-RPD- STA. 12+00
E-3	D-17-5	REFER TO PLANS, DIRECTLY ACROSS FROM SA D-16
E-3	D-18-5	REFER TO PLANS, 280' FROM SA D-16
E-3	D-19-5	REFER TO PLANS, 280' FROM SA D-17
E-3	D-20-5	REFER TO PLANS, 280' FROM SA D-18
E-3	D-21-5	REFER TO PLANS, 280' FROM SA D-19
E-3	D-22-1	-Y1- STA. 19+08
E-3	D-23-1	-RPA- STA. 13+42
E-3	D-24-5	-RPD- STA. 18+52

SEE SHEET "E-1" FOR
LEGEND & △ NOTES

COMPUTED BY: AB	DATE: 12/9/2024
CHECKED BY: RGH	DATE: