


TIP NO.
I-5880

SHEET NO.
SIGN-4

APPROVED: 
SAADOCF32G44E1.

DATE: 7/11/2025 | 10:44:22 AM EDT

SEAL

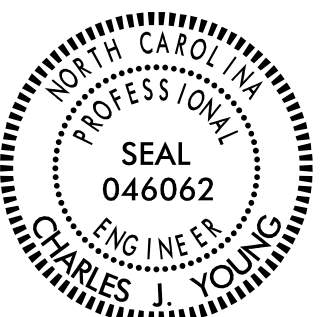


DOCUMENT NOT CONSIDERED FINAL
UNLESS ALL SIGNATURES COMPLETED

SIGN NUMBER:1B
TYPE:A (OVHD)
QUANTITY:1
SIGN WIDTH:16'-0"
HEIGHT:10'-6"
TOTAL AREA:168.0 Sq.Ft.
BORDER TYPE:INSET
RECESS:0"
WIDTH:2"
RADII:12"
NO. Z BARS:3
LENGTH:184.0

BACKG COLOR: GREEN
COPY COLOR: WHITE
SYMBOL
M1-5-3-24-7C
X
78
Y
70.6
WID
36
HT
36
MAT'L: 0.125" ALUMINUM

DESIGN BY: DAF
PROJECT ID: I-5880
CHECKED BY: CJY
JUL 08, 2025
DIV: 9

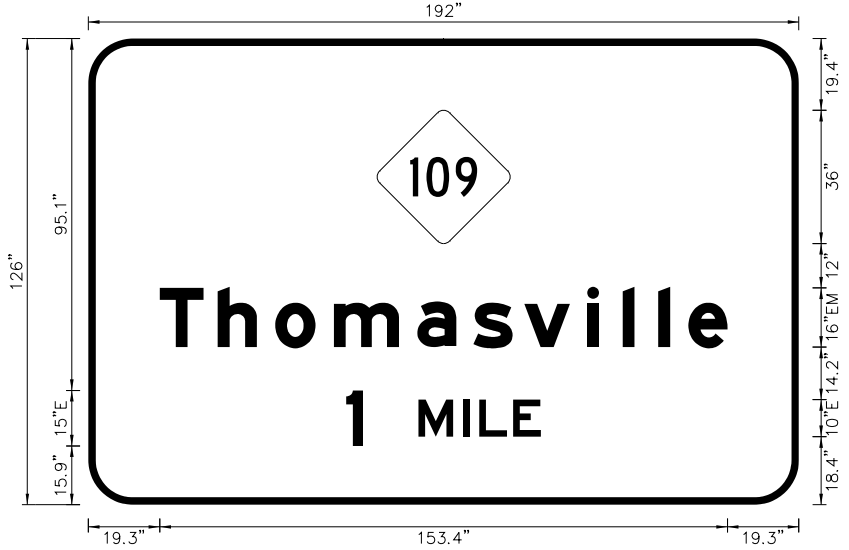

USE NOTES: 1,2,3
1. Legend and border shall be direct applied Grade A reflective sheeting.
2. Background shall be Grade C reflective sheeting.
3. Shield; A, B, and C type arrows shall be on 0.032" aluminum and demountable.


LETTER POSITIONS
Letter spacings are to start of next letter
Series/Size Text Length
EM 2000 153.4
E 2000 52.6

NORTH CAROLINA D.O.T. SIGN DETAIL

SIGN NUMBER:2B
TYPE:A (OVHD)
QUANTITY:1
SIGN WIDTH:15'-6"
HEIGHT:8'-6"
TOTAL AREA:131.8 Sq.Ft.
BORDER TYPE:INSET
RECESS:0"
WIDTH:2"
RADII:12"
NO. Z BARS:3
LENGTH:178.0

BACKG COLOR: GREEN
COPY COLOR: WHITE
SYMBOL
AR_Type A
M1_4
X
142.2
Y
56.7
WID
22.2
HT
35
36
MAT'L: 0.125" ALUMINUM

DESIGN BY: DAF
PROJECT ID: I-5880
CHECKED BY: CJY
JUL 08, 2025
DIV: 9

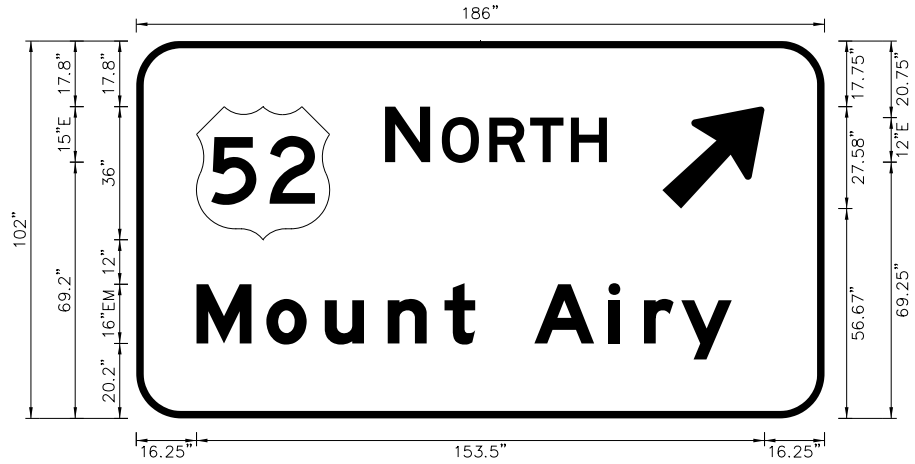

USE NOTES: 1,2,3
1. Legend and border shall be direct applied Grade A reflective sheeting.
2. Background shall be Grade C reflective sheeting.
3. Shield; A, B, and C type arrows shall be on 0.032" aluminum and demountable.


LETTER POSITIONS
Letter spacings are to start of next letter
Series/Size Text Length
E 2000 59.9
EM 2000 144.6

NORTH CAROLINA D.O.T. SIGN DETAIL

SIGN NUMBER:3B
TYPE:A (OVHD)
QUANTITY:1
SIGN WIDTH:16'-0"
HEIGHT:11'-6"
TOTAL AREA:184.0 Sq.Ft.
BORDER TYPE:INSET
RECESS:0"
WIDTH:2"
RADII:12"
NO. Z BARS:3
LENGTH:184.0

BACKG COLOR: GREEN/YELLOW
COPY COLOR: WHITE/BLACK
SYMBOL
NC363B
ARDDOWN
X
78
Y
82
WID
36
HT
36
22
MAT'L: 0.125" ALUMINUM

DESIGN BY: DAF
PROJECT ID: I-5880
CHECKED BY: CJY
JUL 08, 2025
DIV: 9

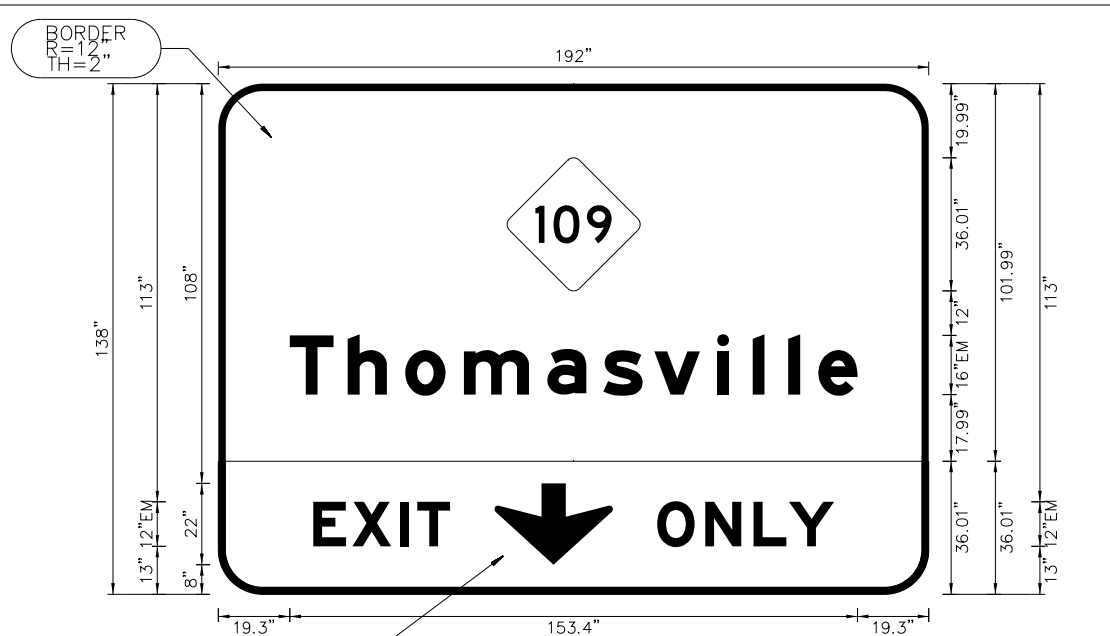

USE NOTES: 1,2,3,4
1. Legend and border shall be direct applied Grade A reflective sheeting.
2. Background shall be Grade C reflective sheeting.
3. Shield; A, B, and C type arrows shall be on 0.032" aluminum and demountable.
4. Bottom panel shall be yellow Grade C sheeting. Legend shall be direct applied black non-reflective sheeting. Arrow shall be black non-reflective sheeting on 0.032" aluminum and demountable. Shield; A, B, and C type arrows shall be on 0.032" (0.08mm) aluminum and demountable. Yellow panel is 192" 36.01" (Border Type = Recessed, Recess = 0.5", Width = 2", Radial = 12").


LETTER POSITIONS
Letter spacings are to start of next letter
Series/Size Text Length
EM 2000 153.4
EM 2000 37
EM 2000 47.8

NORTH CAROLINA D.O.T. SIGN DETAIL

SIGN NUMBER:4B
TYPE:A (OVHD)
QUANTITY:1
SIGN WIDTH:19'-0"
HEIGHT:13'-0"
TOTAL AREA:247.0 Sq.Ft.
BORDER TYPE:INSET
RECESS:0"
WIDTH:2"
RADII:12"
NO. Z BARS:4
LENGTH:220.0

BACKG COLOR: GREEN/YELLOW
COPY COLOR: WHITE/BLACK
SYMBOL
NC363B
ARDDOWN
X
70.8
Y
104.2
WID
36
HT
36
22
MAT'L: 0.125" ALUMINUM

DESIGN BY: DAF
PROJECT ID: I-5880
CHECKED BY: CJY
JUL 08, 2025
DIV: 9

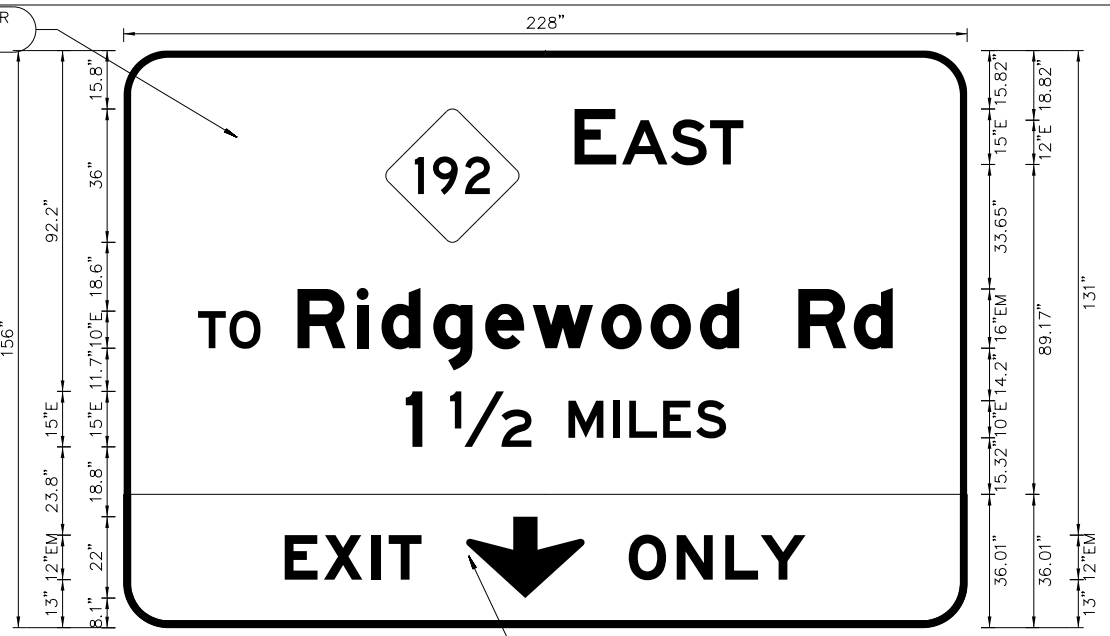

USE NOTES: 1,2,3,4
1. Legend and border shall be direct applied Grade A reflective sheeting.
2. Background shall be Grade C reflective sheeting.
3. Shield; A, B, and C type arrows shall be on 0.032" aluminum and demountable.
4. Bottom panel shall be yellow Grade C sheeting. Legend shall be direct applied black non-reflective sheeting. Arrow shall be black non-reflective sheeting on 0.032" aluminum and demountable. Shield; A, B, and C type arrows shall be on 0.032" (0.08mm) aluminum and demountable. Yellow panel is 192" 36.01" (Border Type = Recessed, Recess = 0.5", Width = 2", Radial = 12").

LETTER POSITIONS
Letter spacings are to start of next letter
Series/Size Text Length
E 2000 45.7
E 2000 EM 2000 187.7
E 2000 86.6
EM 2000 37
EM 2000 47.8

NORTH CAROLINA D.O.T. SIGN DETAIL