




TIP NO. I-5880	SHEET NO. SIGN-4C
APPROVED: 	
DATE: 7/11/2025 10:44:22 AM EDT	
SEAL	
	
DOCUMENT NOT CONSIDERED FINAL UNLESS ALL SIGNATURES COMPLETED	

SIGN NUMBER: 104 TYPE: A QUANTITY: 1 SIGN WIDTH: 12'-0" HEIGHT: 12'-6" TOTAL AREA: 150.0 Sq. Ft. BORDER TYPE: INSET RECESS: 0" WIDTH: 2" RADII: 12" NO. Z BARS: 4 LENGTH: 136.0	BACKG COLOR: GREEN COPY COLOR: WHITE <table border="1"> <thead> <tr> <th>SYMBOL</th> <th>X</th> <th>Y</th> <th>WID</th> <th>HT</th> </tr> </thead> <tbody> <tr> <td>M1_1</td> <td>40.2</td> <td>118.5</td> <td>24</td> <td>24</td> </tr> <tr> <td>AR_Type A</td> <td>11.7</td> <td>109.1</td> <td>15.4</td> <td>24.2</td> </tr> <tr> <td>M1_1</td> <td>39.5</td> <td>57.3</td> <td>24</td> <td>24</td> </tr> <tr> <td>AR_Type A</td> <td>59.9</td> <td>13.7</td> <td>15.4</td> <td>24.2</td> </tr> </tbody> </table> MAT'L: 0.125" ALUMINUM	SYMBOL	X	Y	WID	HT	M1_1	40.2	118.5	24	24	AR_Type A	11.7	109.1	15.4	24.2	M1_1	39.5	57.3	24	24	AR_Type A	59.9	13.7	15.4	24.2	DESIGN BY: DAF PROJECT ID: I-5880 CHECKED BY: CJY Jul 10, 2025 DIV: 9
SYMBOL	X	Y	WID	HT																							
M1_1	40.2	118.5	24	24																							
AR_Type A	11.7	109.1	15.4	24.2																							
M1_1	39.5	57.3	24	24																							
AR_Type A	59.9	13.7	15.4	24.2																							




Spacing Factor is 1 unless specified otherwise

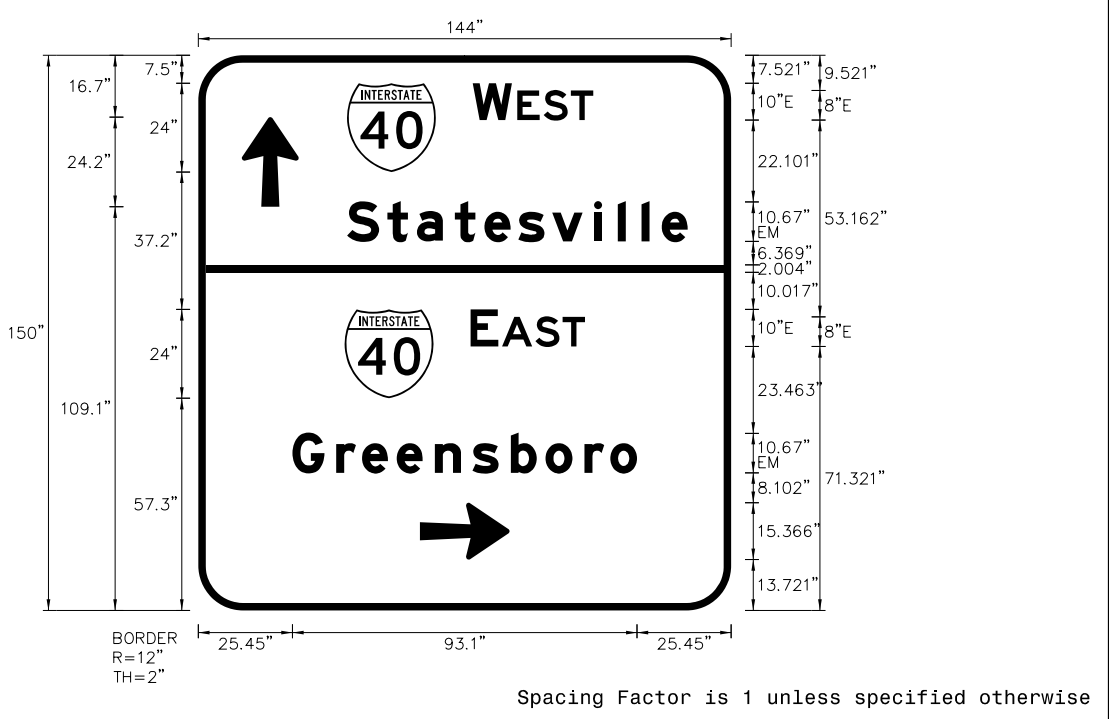LETTER POSITIONS												Series/Size	
Letter spacings are to start of next letter												Text Length	
												E 2000	
74.2	10.6	1.4	7.1	7.4	6	37.3						32.5	
												EM 2000	
40.2	10.9	8	10.2	8	9.2	9.2	11.3	6.4	6.4	5.4	7	11.7	92.1
													E 2000
73.5	7.5	1	9	7.4	6	39.5							30.9
													EM 2000
25.4	11.8	6.9	9.4	10.3	10.1	10.3	9.4	10.6	6.9	7.3	25.4		93.1

NORTH CAROLINA D.O.T. SIGN DETAIL

SIGN NUMBER: 1A, 3A, 5A, 6A, 10SA TYPE: B QUANTITY: 5 SIGN WIDTH: 11'-0" HEIGHT: 2'-6" TOTAL AREA: 27.5 Sq. Ft. BORDER TYPE: INSET RECESS: 0" WIDTH: 2" RADII: 3" NO. Z BARS: 2 LENGTH: 124.0	BACKG COLOR: GREEN COPY COLOR: WHITE <table border="1"> <thead> <tr> <th>SYMBOL</th> <th>X</th> <th>Y</th> <th>WID</th> <th>HT</th> </tr> </thead> <tbody> <tr> <td></td> <td></td> <td></td> <td></td> <td></td> </tr> </tbody> </table> MAT'L: 0.125" ALUMINUM	SYMBOL	X	Y	WID	HT						DESIGN BY: DAF PROJECT ID: I-5880 CHECKED BY: CJY Jul 08, 2025 DIV: 9
SYMBOL	X	Y	WID	HT								

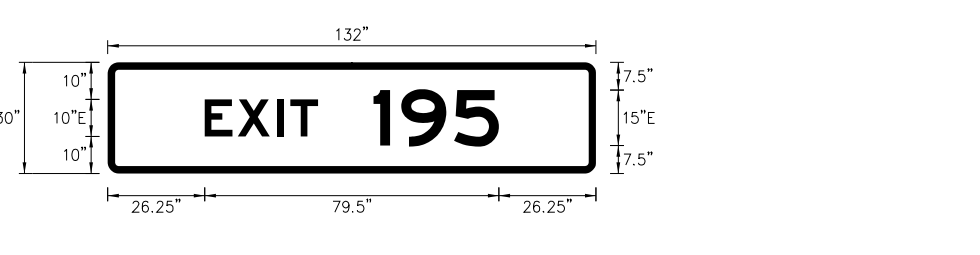


Spacing Factor is 1 unless specified otherwise

LETTER POSITIONS												Series/Size
Letter spacings are to start of next letter												Text Length
												E 2000
26.3	8.9	10.7	3.5	7.5	15	7.5	14.3	12.1	26.3			79.5

NORTH CAROLINA D.O.T. SIGN DETAIL

SIGN NUMBER: 2A TYPE: B QUANTITY: 1 SIGN WIDTH: 13'-0" HEIGHT: 2'-6" TOTAL AREA: 32.5 Sq. Ft. BORDER TYPE: INSET RECESS: 0" WIDTH: 2" RADII: 3" NO. Z BARS: 2 LENGTH: 148.0	BACKG COLOR: GREEN COPY COLOR: WHITE <table border="1"> <thead> <tr> <th>SYMBOL</th> <th>X</th> <th>Y</th> <th>WID</th> <th>HT</th> </tr> </thead> <tbody> <tr> <td></td> <td></td> <td></td> <td></td> <td></td> </tr> </tbody> </table> MAT'L: 0.125" ALUMINUM	SYMBOL	X	Y	WID	HT						DESIGN BY: DAF PROJECT ID: I-5880 CHECKED BY: CJY Jul 08, 2025 DIV: 9
SYMBOL	X	Y	WID	HT								

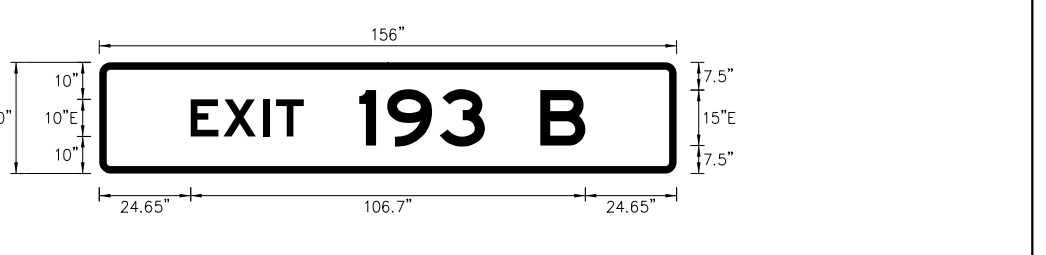

Spacing Factor is 1 unless specified otherwise

LETTER POSITIONS												Series/Size
Letter spacings are to start of next letter												Text Length
												E 2000
24.7	8.9	10.7	3.5	7.5	15	7.5	14.2	12.2	15	12.2	24.7	106.7

NORTH CAROLINA D.O.T. SIGN DETAIL

7/10/2025 3:33:06 PM
I:\5880_SIGN_4C.dgn
User: jared