



DOCUMENT NOT CONSIDERED FINAL
UNLESS ALL SIGNATURES COMPLETED

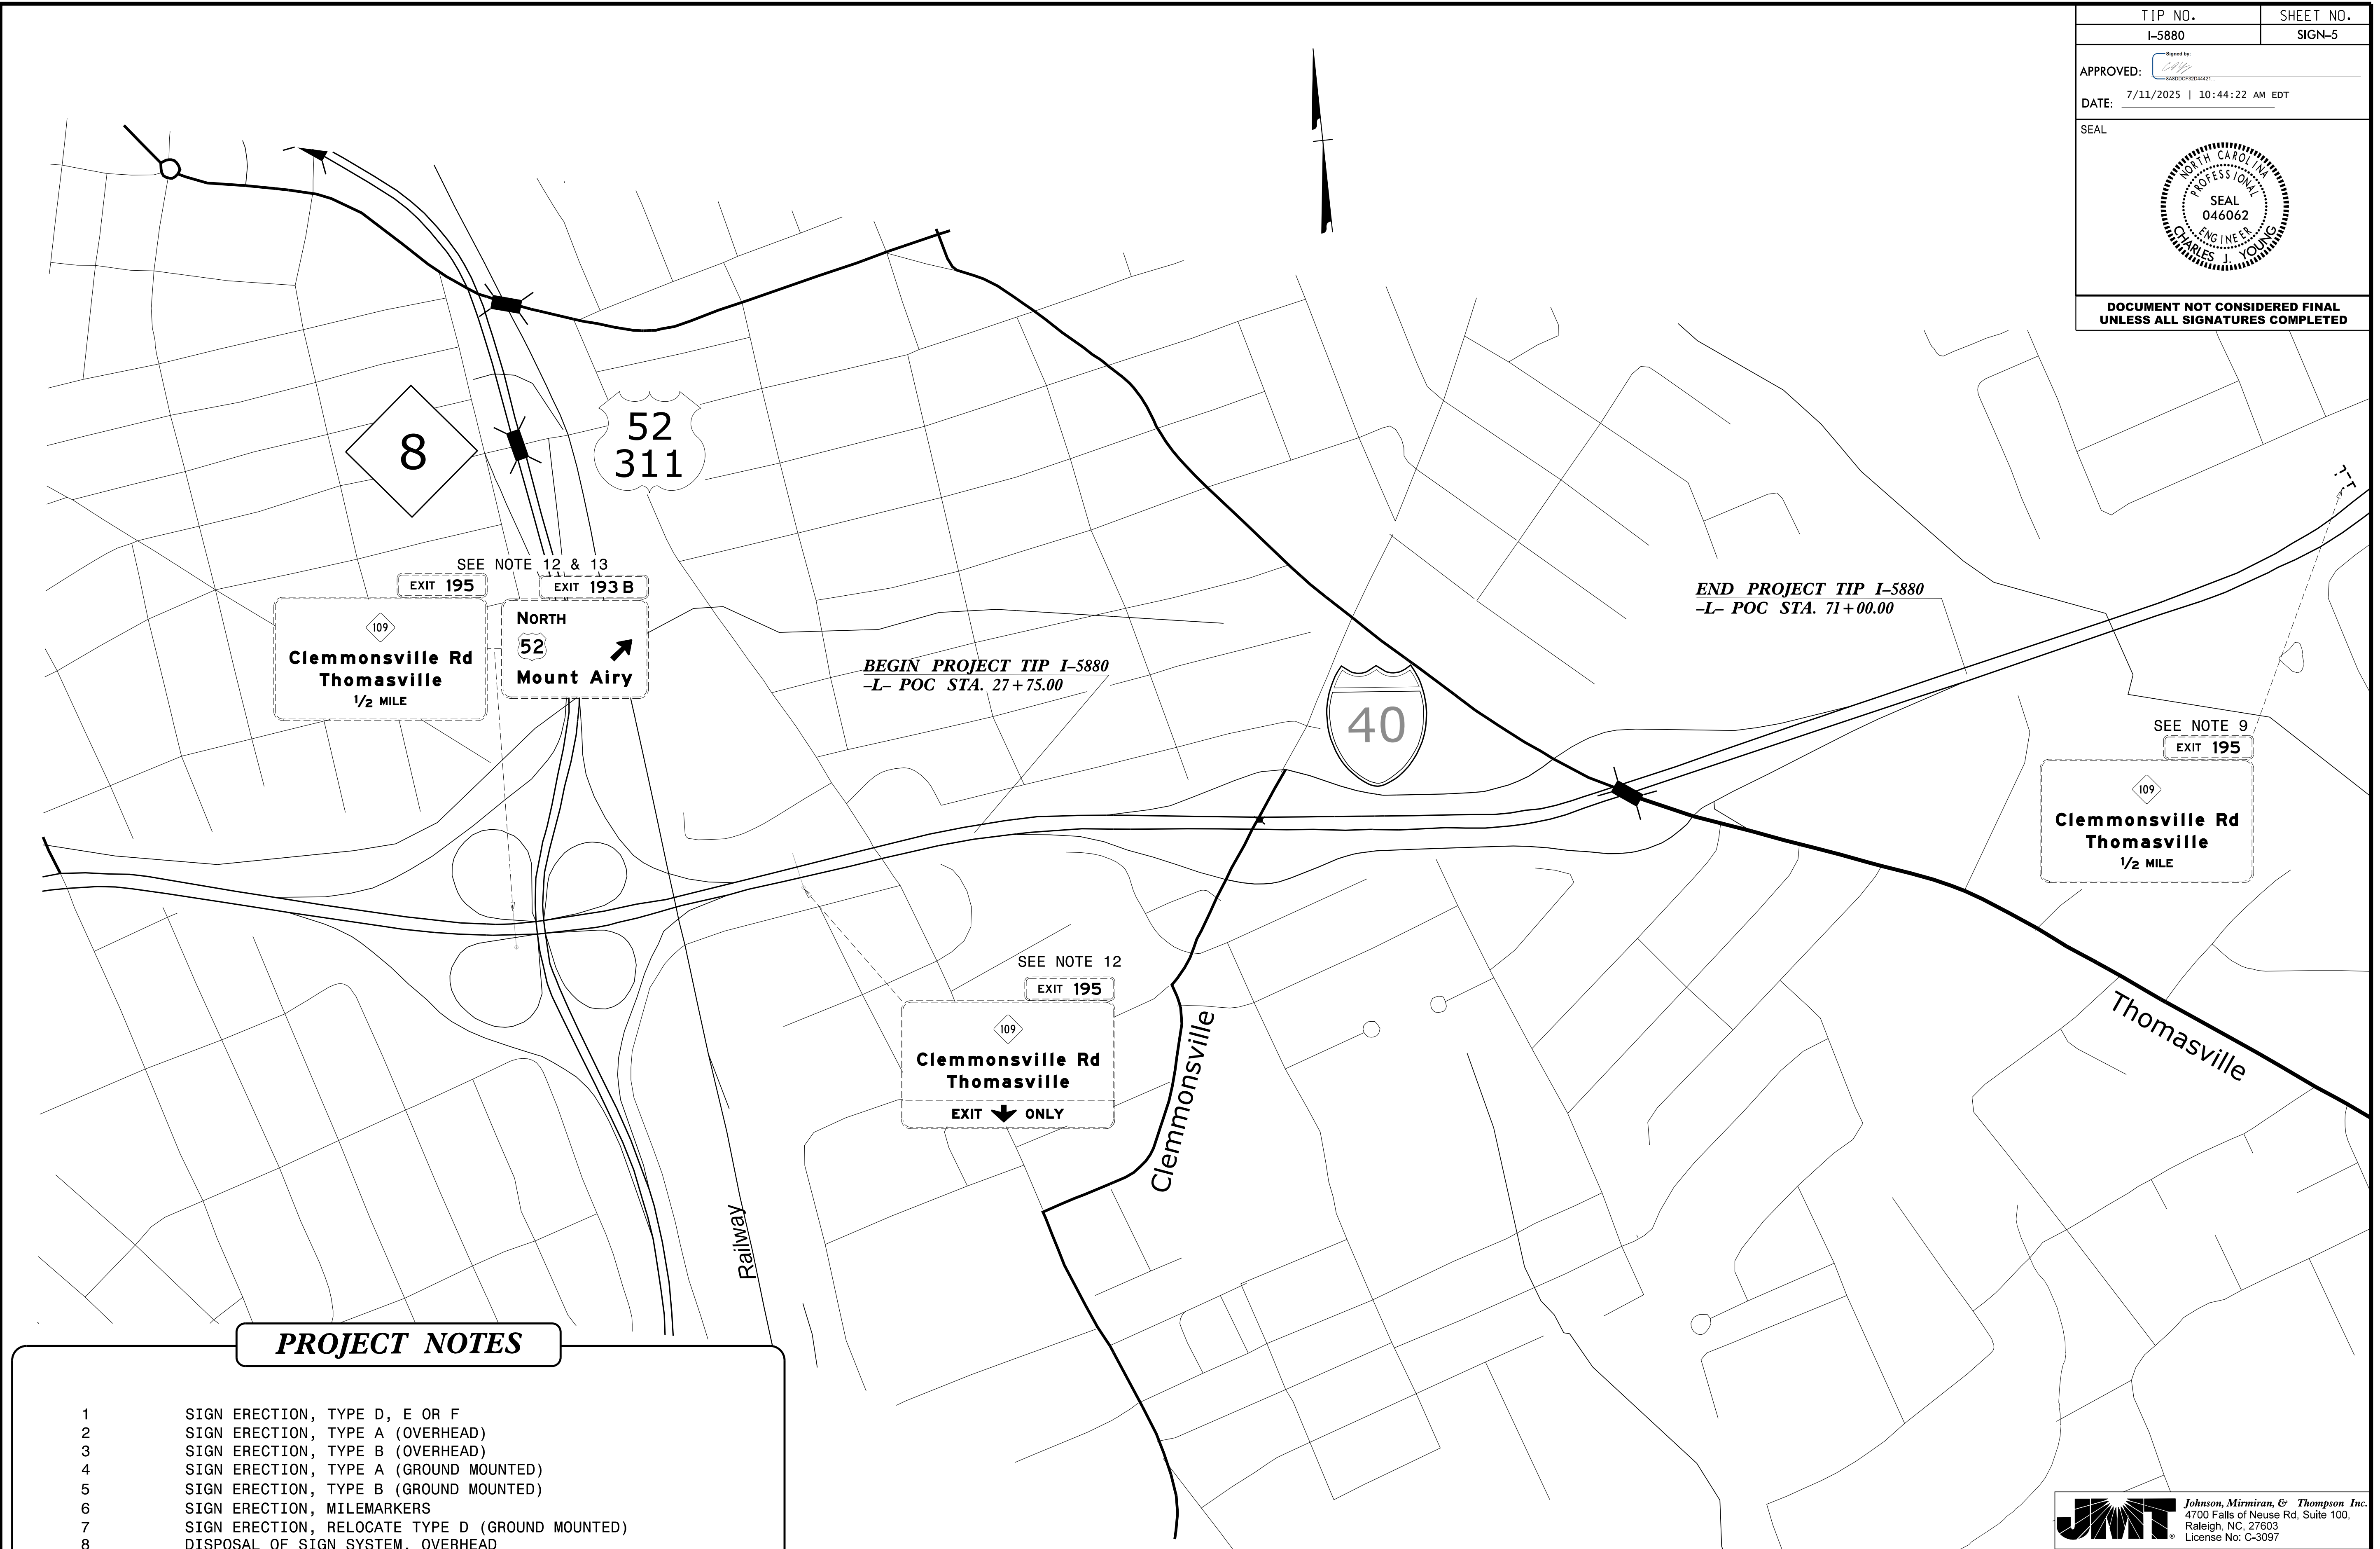

PROJECT NOTES

- 1 SIGN ERECTION, TYPE D, E OR F
- 2 SIGN ERECTION, TYPE A (OVERHEAD)
- 3 SIGN ERECTION, TYPE B (OVERHEAD)
- 4 SIGN ERECTION, TYPE A (GROUND MOUNTED)
- 5 SIGN ERECTION, TYPE B (GROUND MOUNTED)
- 6 SIGN ERECTION, MILEMARKERS
- 7 SIGN ERECTION, RELOCATE TYPE D (GROUND MOUNTED)
- 8 DISPOSAL OF SIGN SYSTEM, OVERHEAD
- 9 DISPOSAL OF SIGN SYSTEM, STEEL BEAM
- 10 DISPOSAL OF SIGN SYSTEM, U-CHANNEL
- 11 DISPOSAL OF SIGN, D, E OR F
- 12 DISPOSAL OF SIGN, A & B (OVERHEAD)
- 13 DISPOSAL OF LIGHTING SYSTEM

7/10/2025 9:59:20 AM
I:\5880 SIGN 5.dgn
User:dfredda

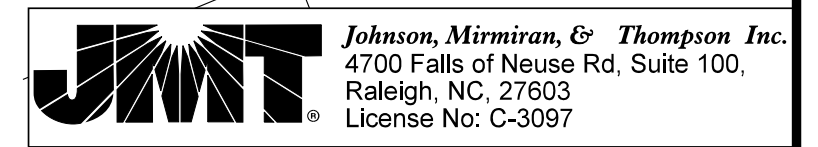

**EXISTING SIGNS
OUTSIDE PROJECT LIMITS**